




- LEGEND**
- BUR BUILT UP ROOF
-C COATED (PINKED ALUMINUM)
Ch CHIMNEY
CP CAPED POST
DS DOWNSPOUT
ED EXHAUST DUCT
FLT- FLAT LOCKED TIN
G GAS LINE
GB GUTTER, BUILT IN
GS GUTTER, STENOSED
GK GAS RELIEF (VENT)
GV GAS VENT
LH LEADERHEAD
OS OVERFLOW SCUTTER (NEW)
P PAINTED
- .. PV (W) PLUMBING VENT (SIZE AS NOTED)
P (Ch) PARAPET WALL (APPROXIMATE HEIGHT AS NOTED)
RD ROOF DRAIN
RH ROOF HATCH
RHO ROOF ROOFING (NO. 40)
S SLOTLIGHT (MASS CORE TYPE)
SST- STANDING SEAM TIN
SV- FIVE V CRIMPED ROOF SHEETS
HUR HURRICANE DAMAGED AREA - OBS. SHEET B

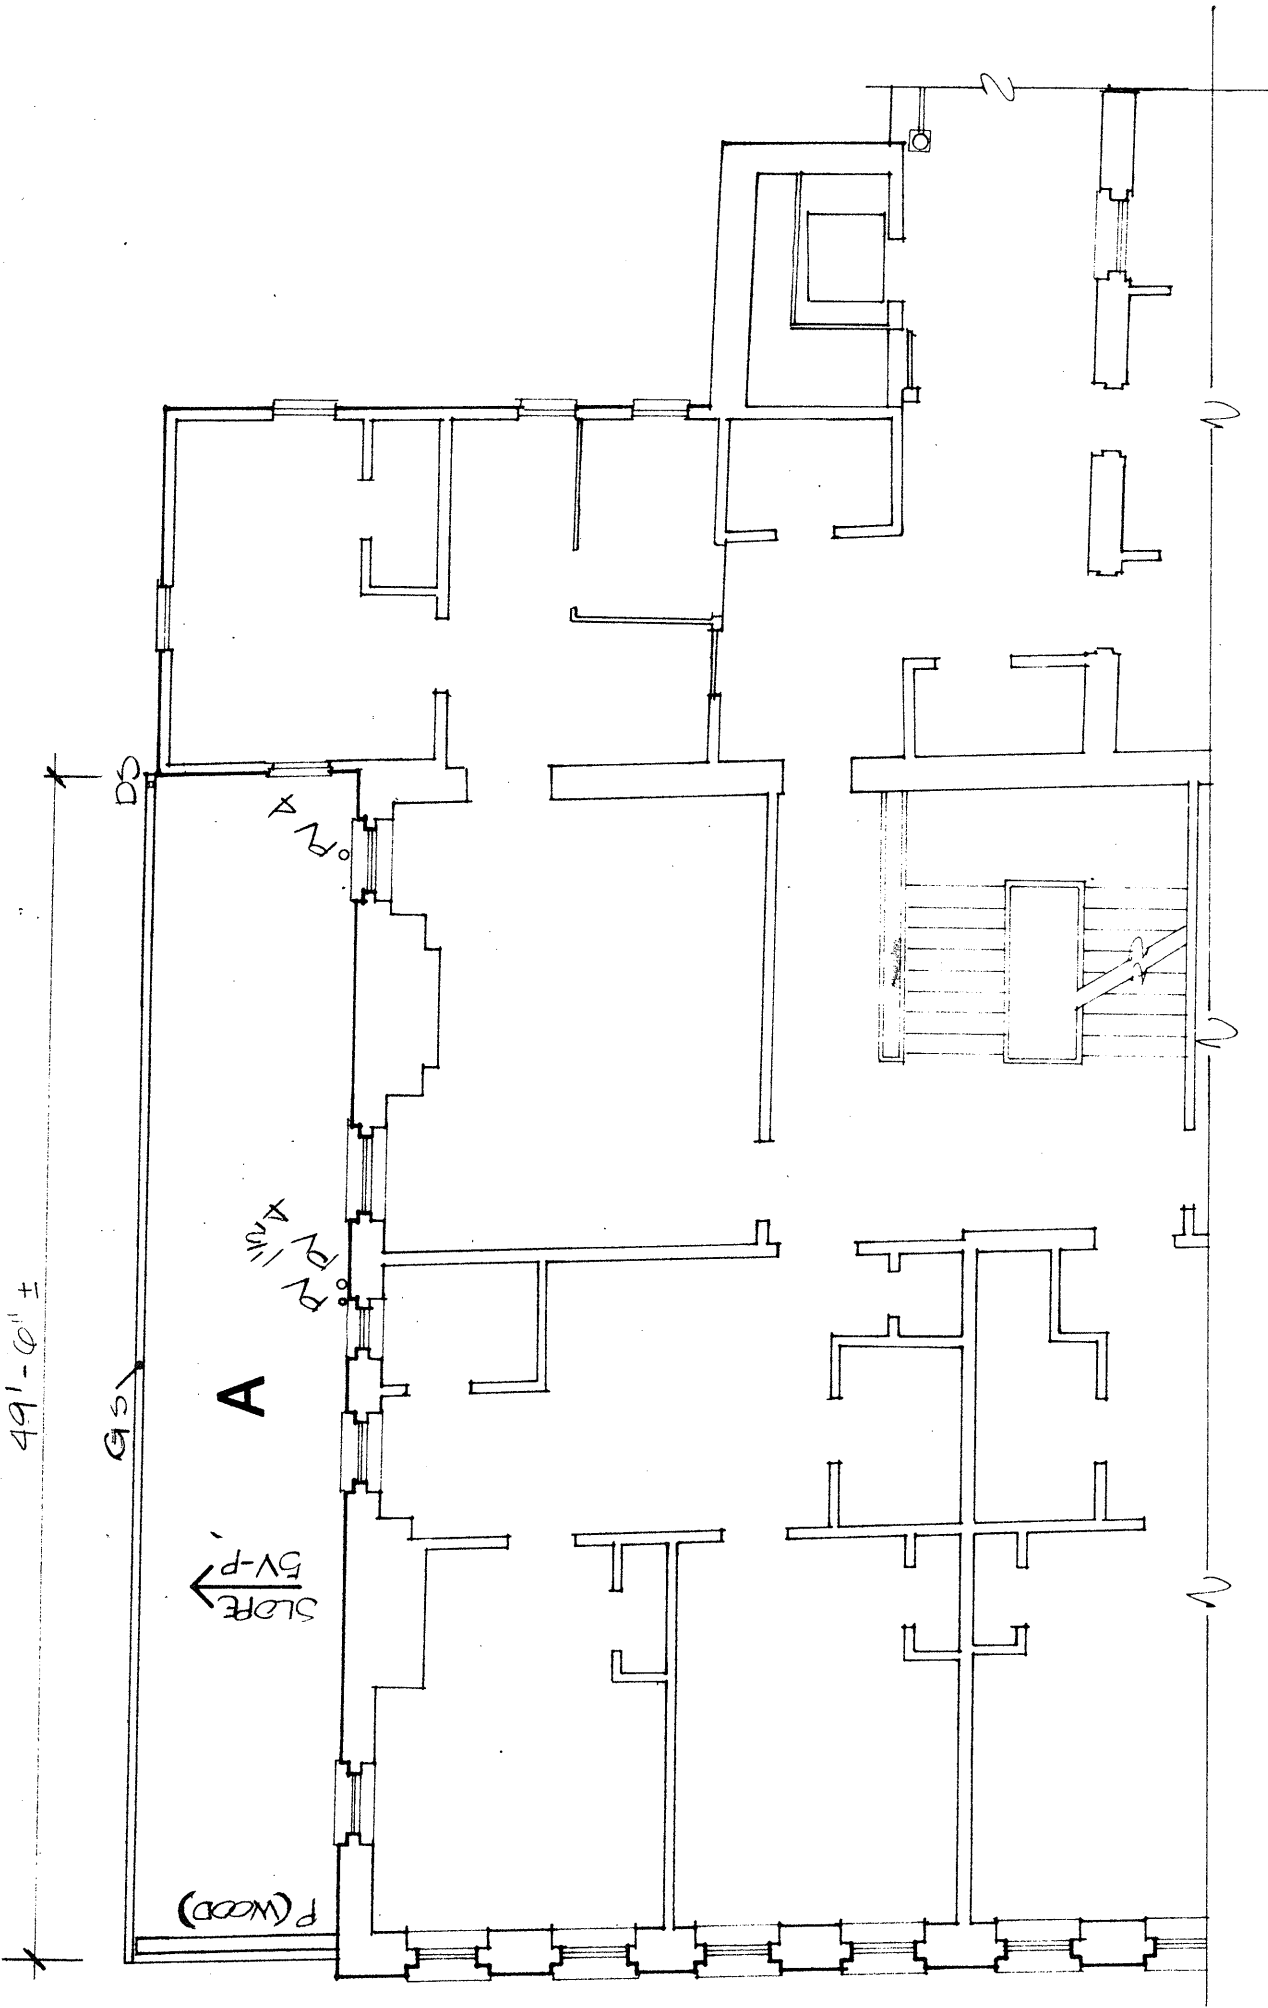

SECOND FLOOR ROOF PLAN
SCALE: 1/8" = 1'-0"

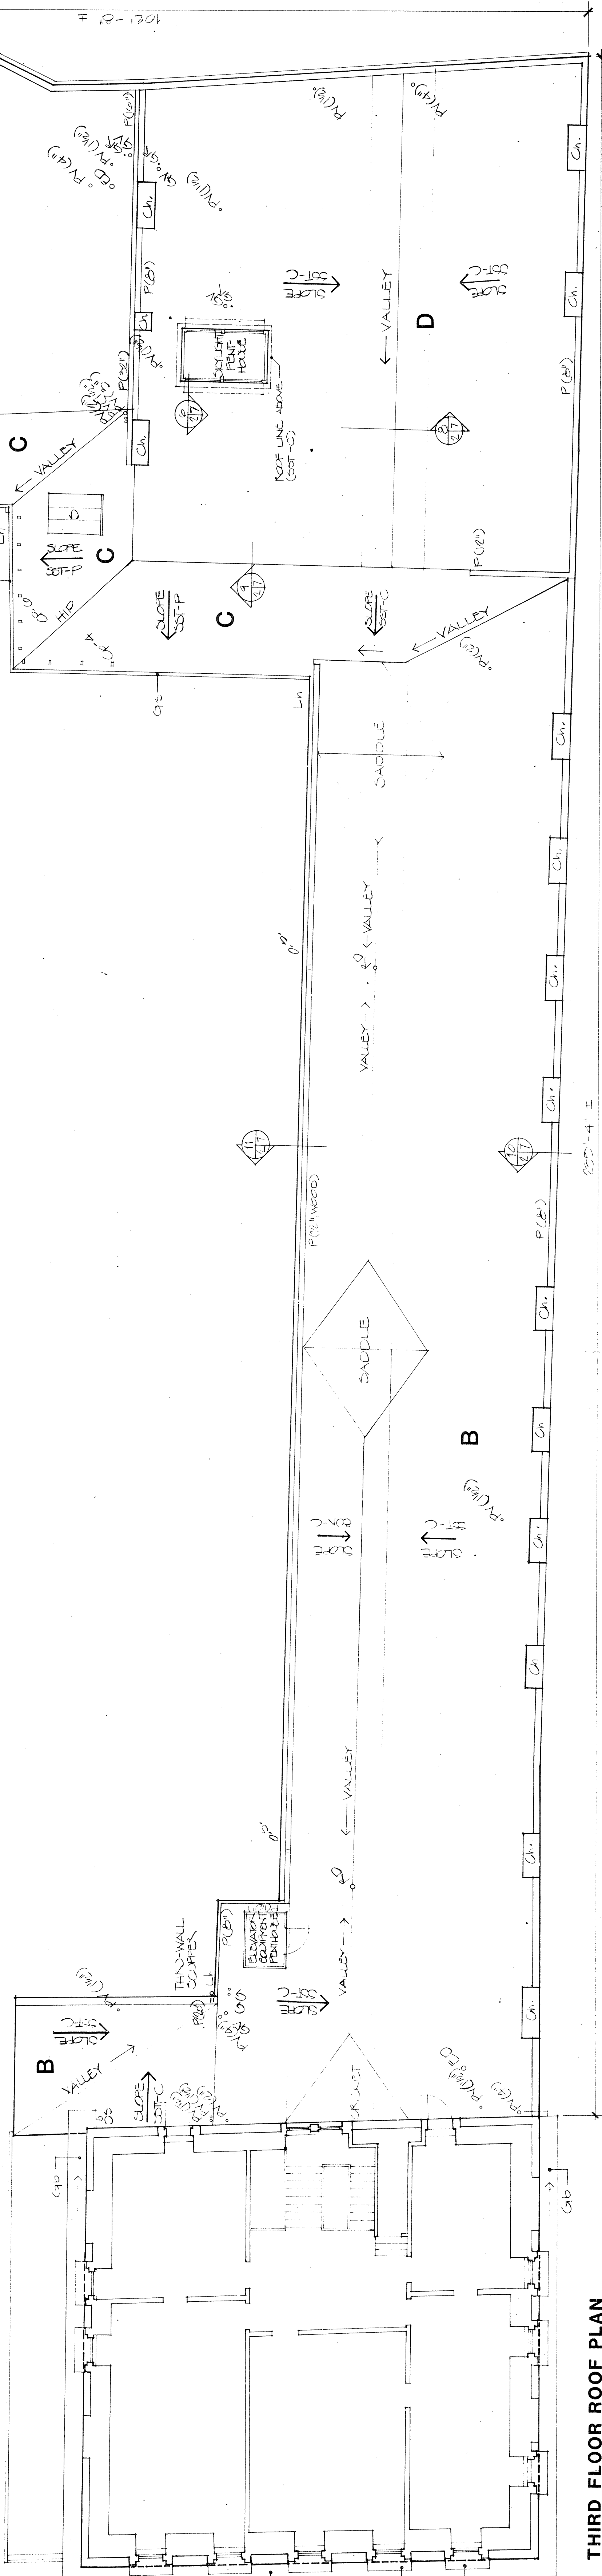


THIRD FLOOR ROOF PLAN
SCALE: 1/8" = 1'-0"

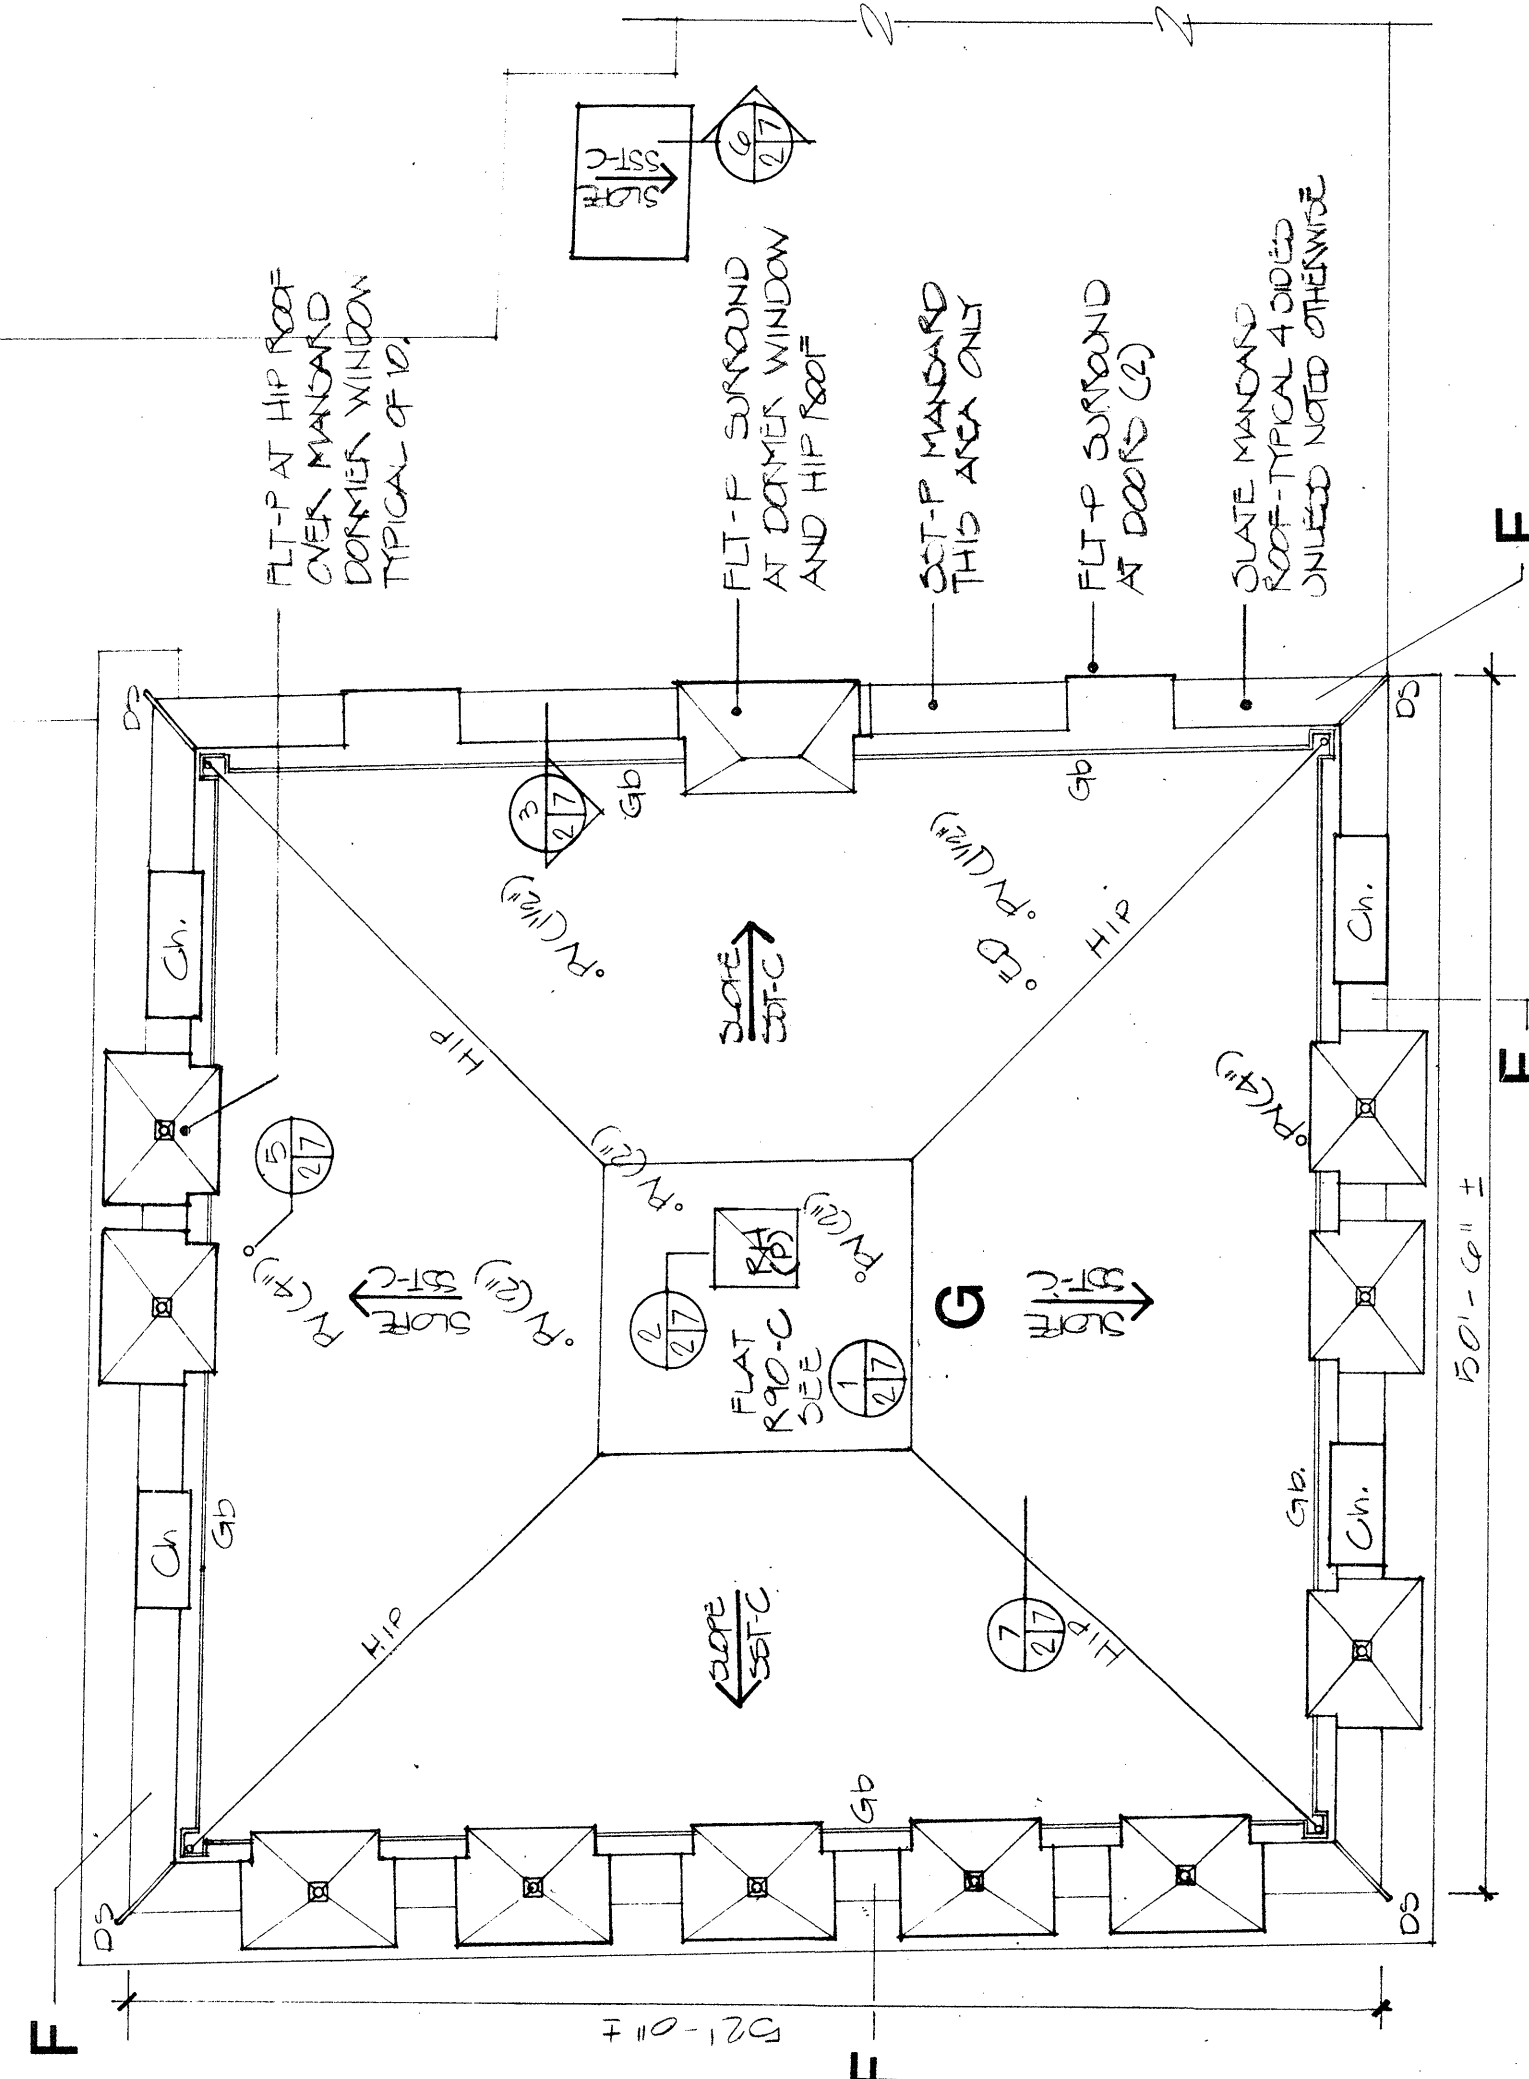

FOURTH FLOOR ROOF PLAN
SCALE: 1/8" = 1'-0"

SCOPE OF WORK

- A CLEAN, PATCH/REPAIR, PAINT METAL ROOF
- B REMOVE EXISTING ROOFING, PATCH/REPAIR/REPLACE DECKING, RE-ROOF WITH INSULATION, MEMBRANE ROOFING AND ROOF COATING, REPLACE TWO 8" DOWNSPOUTS, INSTALL NEW OVERFLOW SCUTTERS THROUGH PARAPET.
- C CLEAN, PATCH/REPAIR, PAINT METAL ROOF, ROOF DRAIN AREA WITH STANDING SEAM SHEET METAL ROOFING AND PAINT, REMOVE 1 SLOTLIGHT, INSTALL 2 DOWNSPOUTS, RE-ROOF WITH STANDING SEAM SHEET METAL ROOFING AND PAINT
- D REMOVE EXISTING ROOFING, PATCH/REPAIR/REPLACE DECKING, RE-ROOF WITH STANDING SEAM SHEET METAL ROOFING AND PAINT
- E REMOVE EXISTING ROOFING, PATCH/REPAIR/REPLACE DECKING, RE-ROOF WITH STANDING SEAM SHEET METAL ROOFING AND PAINT, REPAIR PARAPET AND RE-ROOF PARAPET WITH STANDING SEAM SHEET METAL ROOFING AND PAINT
- F CLEAN, PATCH/REPAIR/REPLACE SLATES, CLEAN/PATCH/REPAIR AND PAINT GUTTERS, CLEAN, PATCH/REPAIR AND PAINT METAL ROOF DRAIN AREA, REPAIR CORNER WINDOWS, REPLACE MISSING SLATES AND WOOD TRIM.
- G REMOVE EXISTING ROOFING, PATCH/REPAIR/REPLACE DECKING, RE-ROOF WITH STANDING SEAM SHEET METAL ROOFING (INCLUDING BUILT IN GUTTERS) AND PAINT PARAPET COMPLETE, RE-ROOF CENTER FLAT AREA WITH FLAT SEAM SHEET METAL ROOFING AND PAINT.
- REMOVE ALL SUPERFLUOUS ROOF PENETRATIONS AND PATCH DECK BEFORE RE-ROOFING, REPAIR TO SHEET B, HURRICANE DAMAGED AREA FOR EXTENT OF DAMAGE, CLEAN UP DEBRIS, HURRICANE HURTS, SCOPE OF WORK ABOVE INCLUDED PERMANENT REPAIRS TO THOSE AREAS.

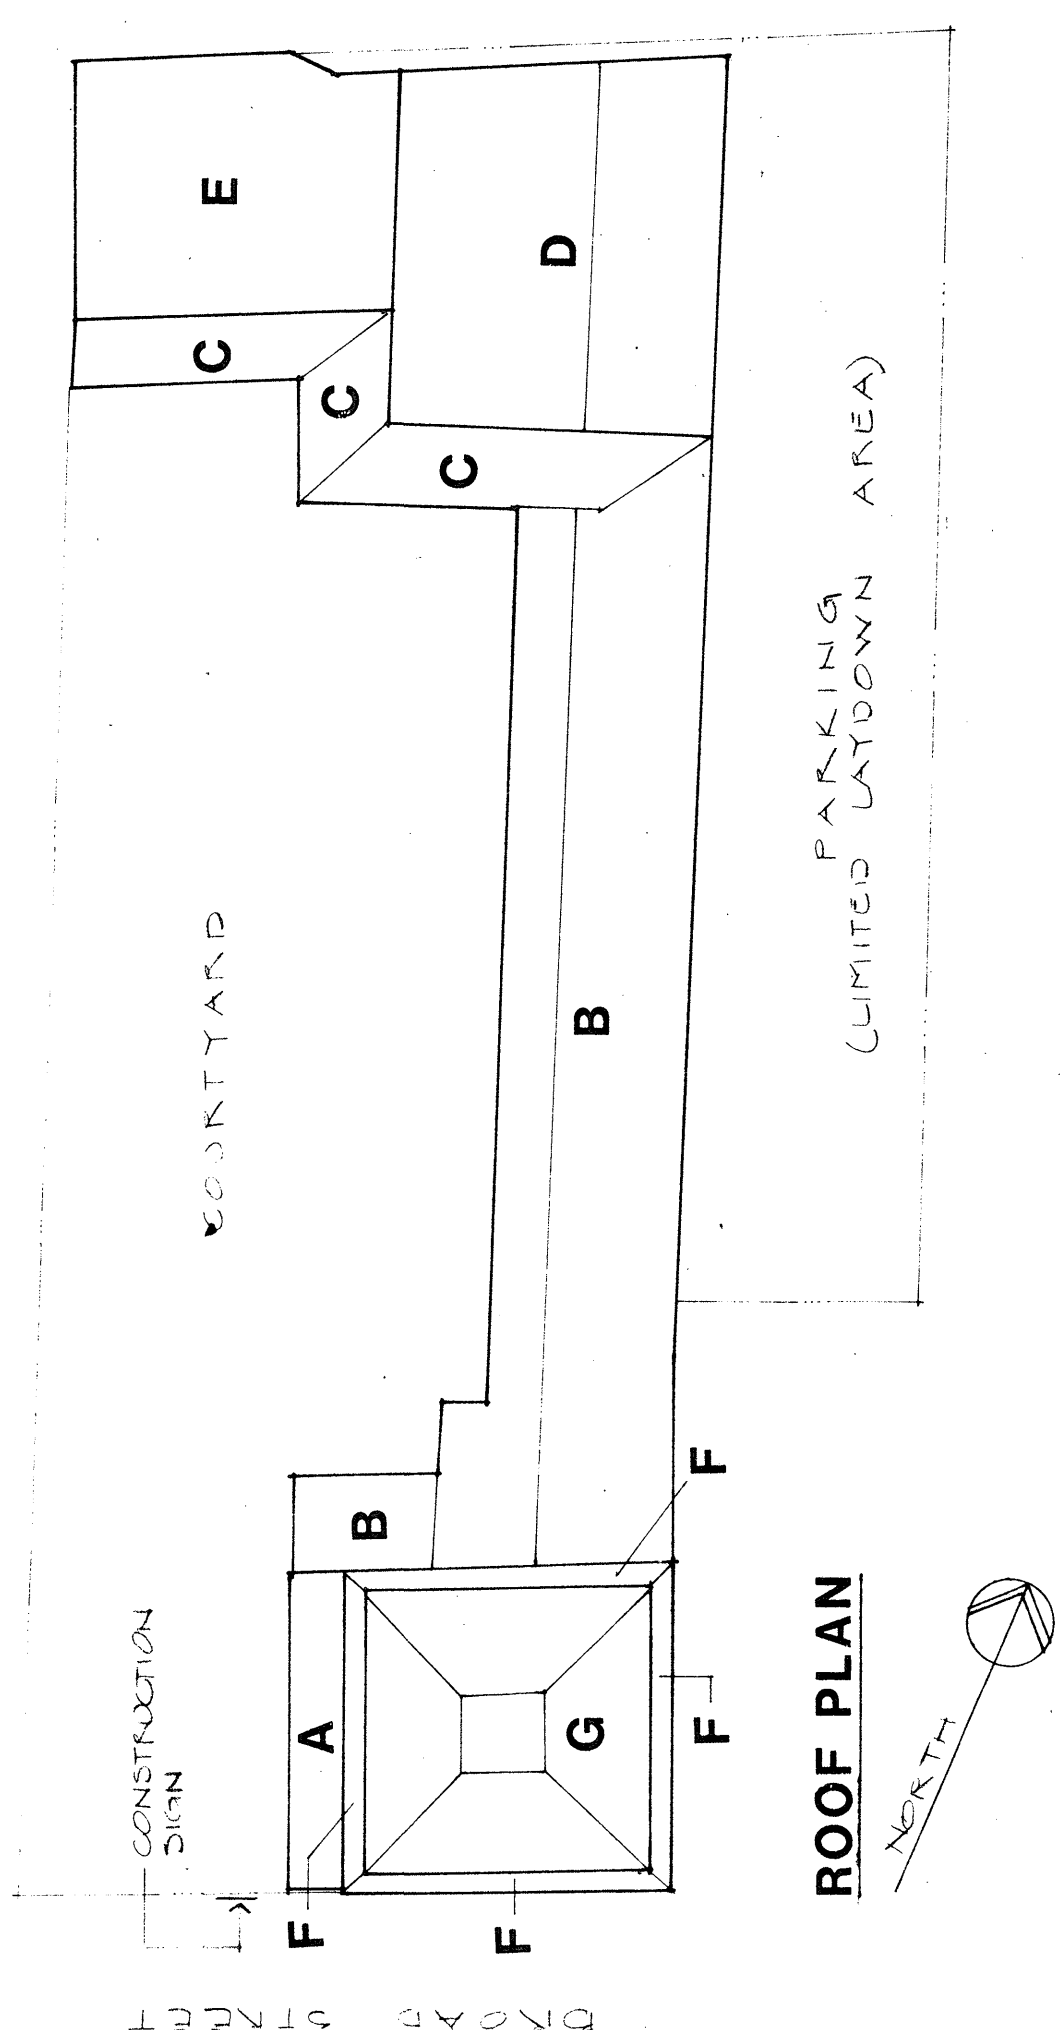

ROOF PLAN