


GROUND FLOOR PLAN
1/4" = 1'-0"
1/8" = 1'-0"
1/16" = 1'-0"

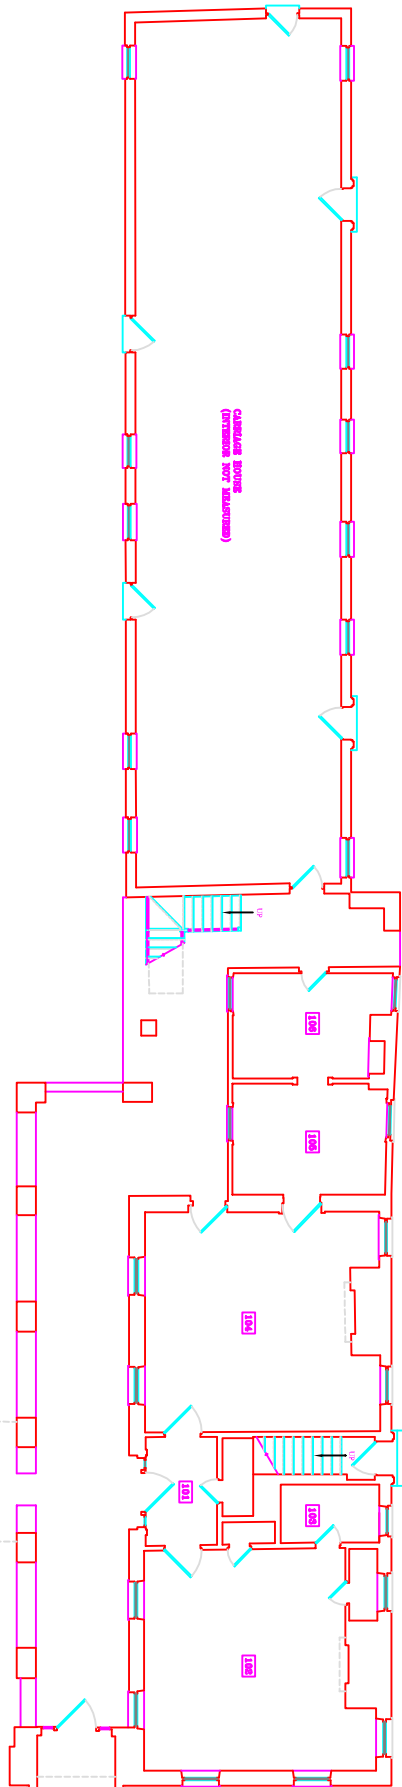



DRAWN BY: KATIE LAWRENCE

HISTORIC CHARLESTON FOUNDATION
40 EAST BAY ST CHARLESTON SC

61 SMITH STREET
CHARLESTON CHARLESTON COUNTY SOUTH CAROLINA

08.04.2008

GROUND FLOOR PLAN
SHEET 01 OF 04 SHEETS

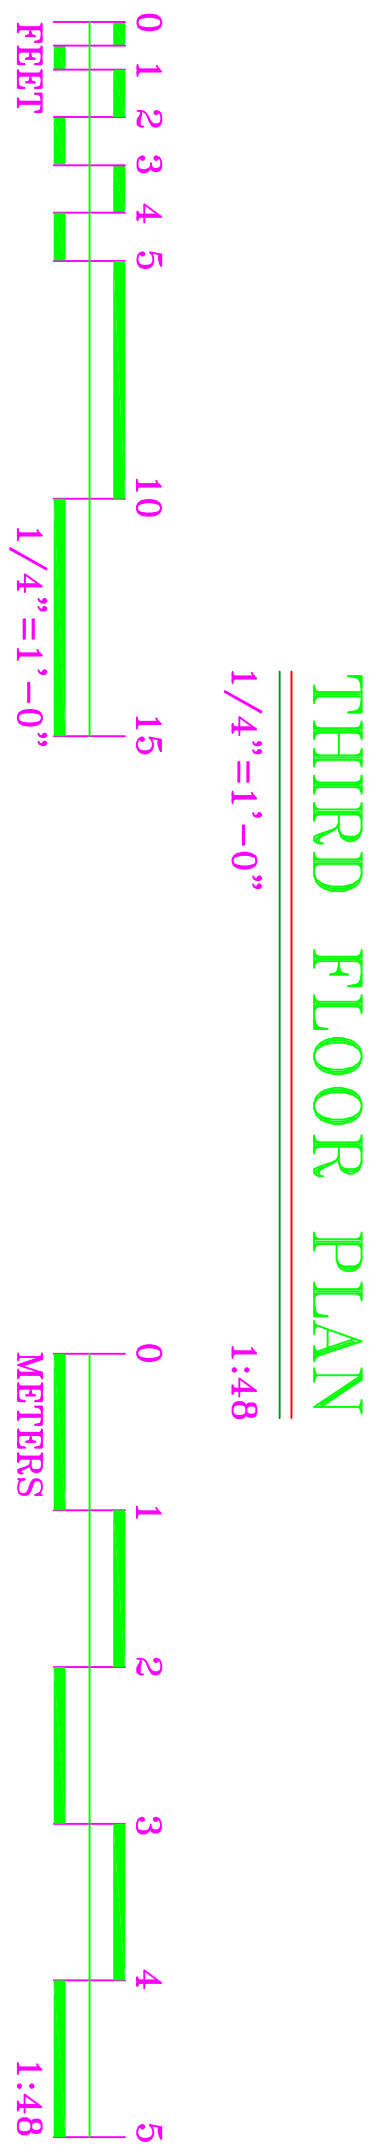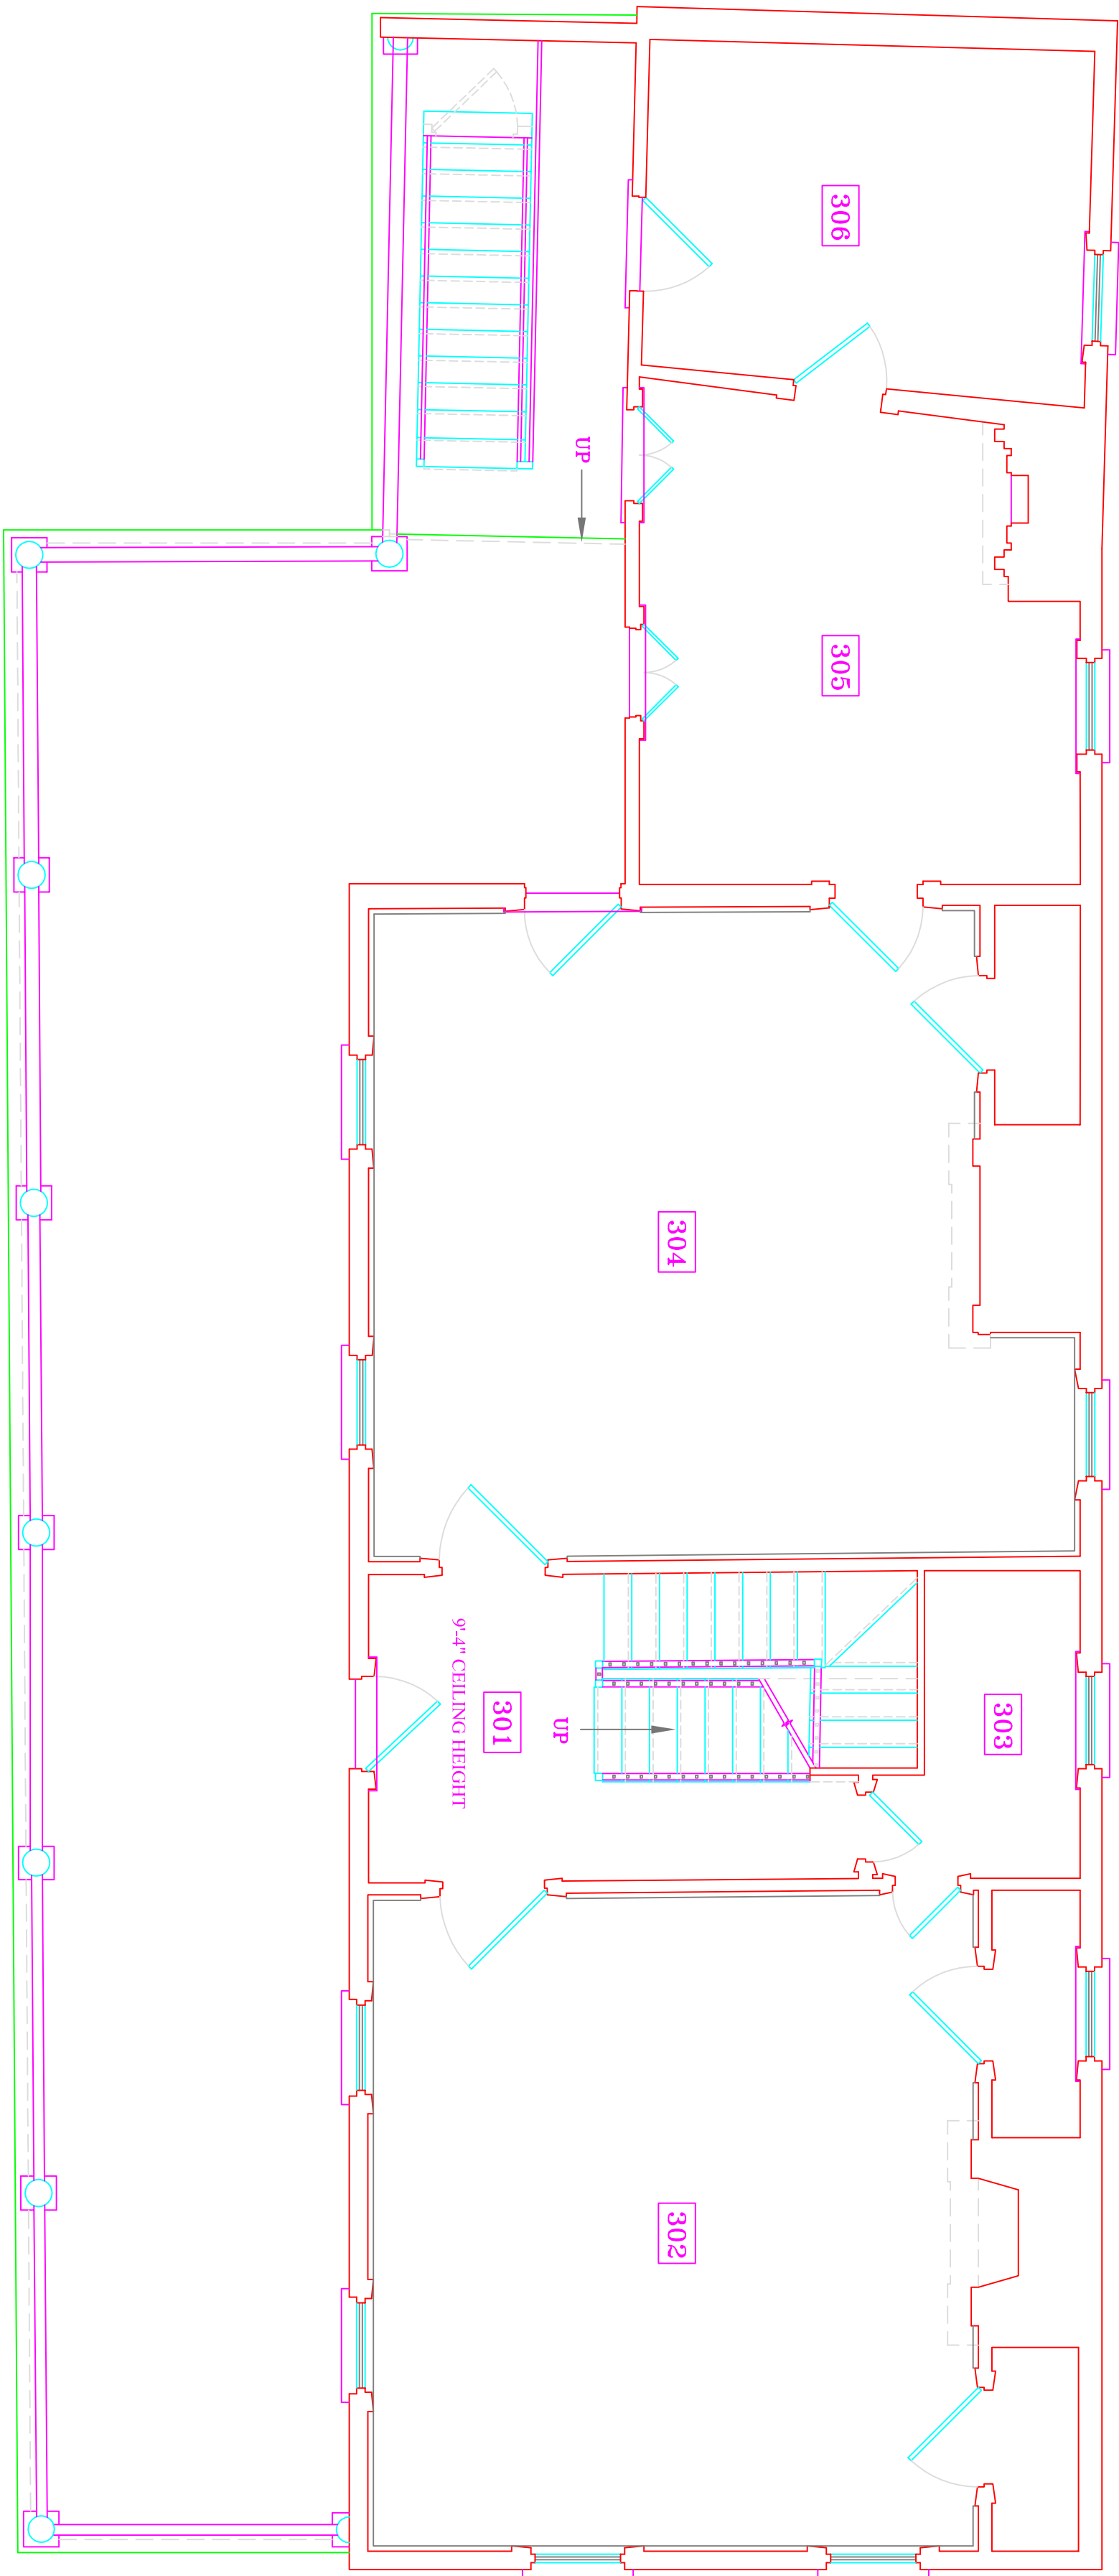



DRAWN BY: KATIE LAWRANCE

HISTORIC CHARLESTON FOUNDATION
40 EAST BAY ST CHARLESTON SC

61 SMITH STREET
CHARLESTON CHARLESTON COUNTY SOUTH CAROLINA

03.04.2008

THIRD FLOOR PLAN
SHEET 03 OF 04 SHEETS

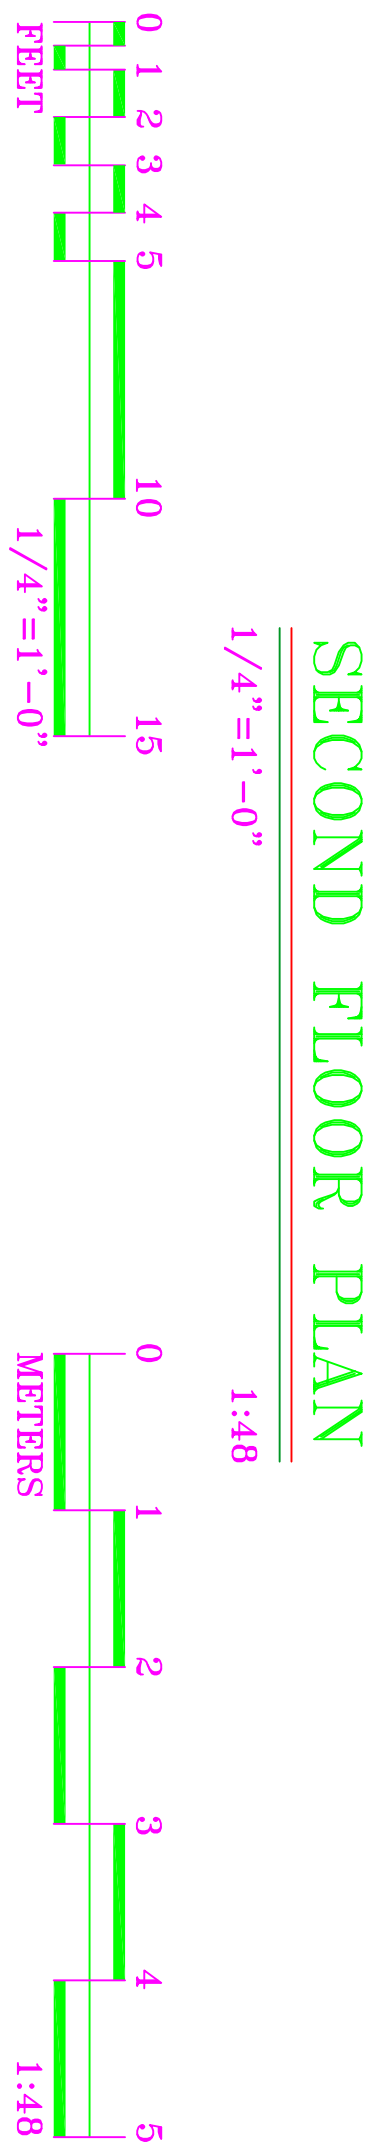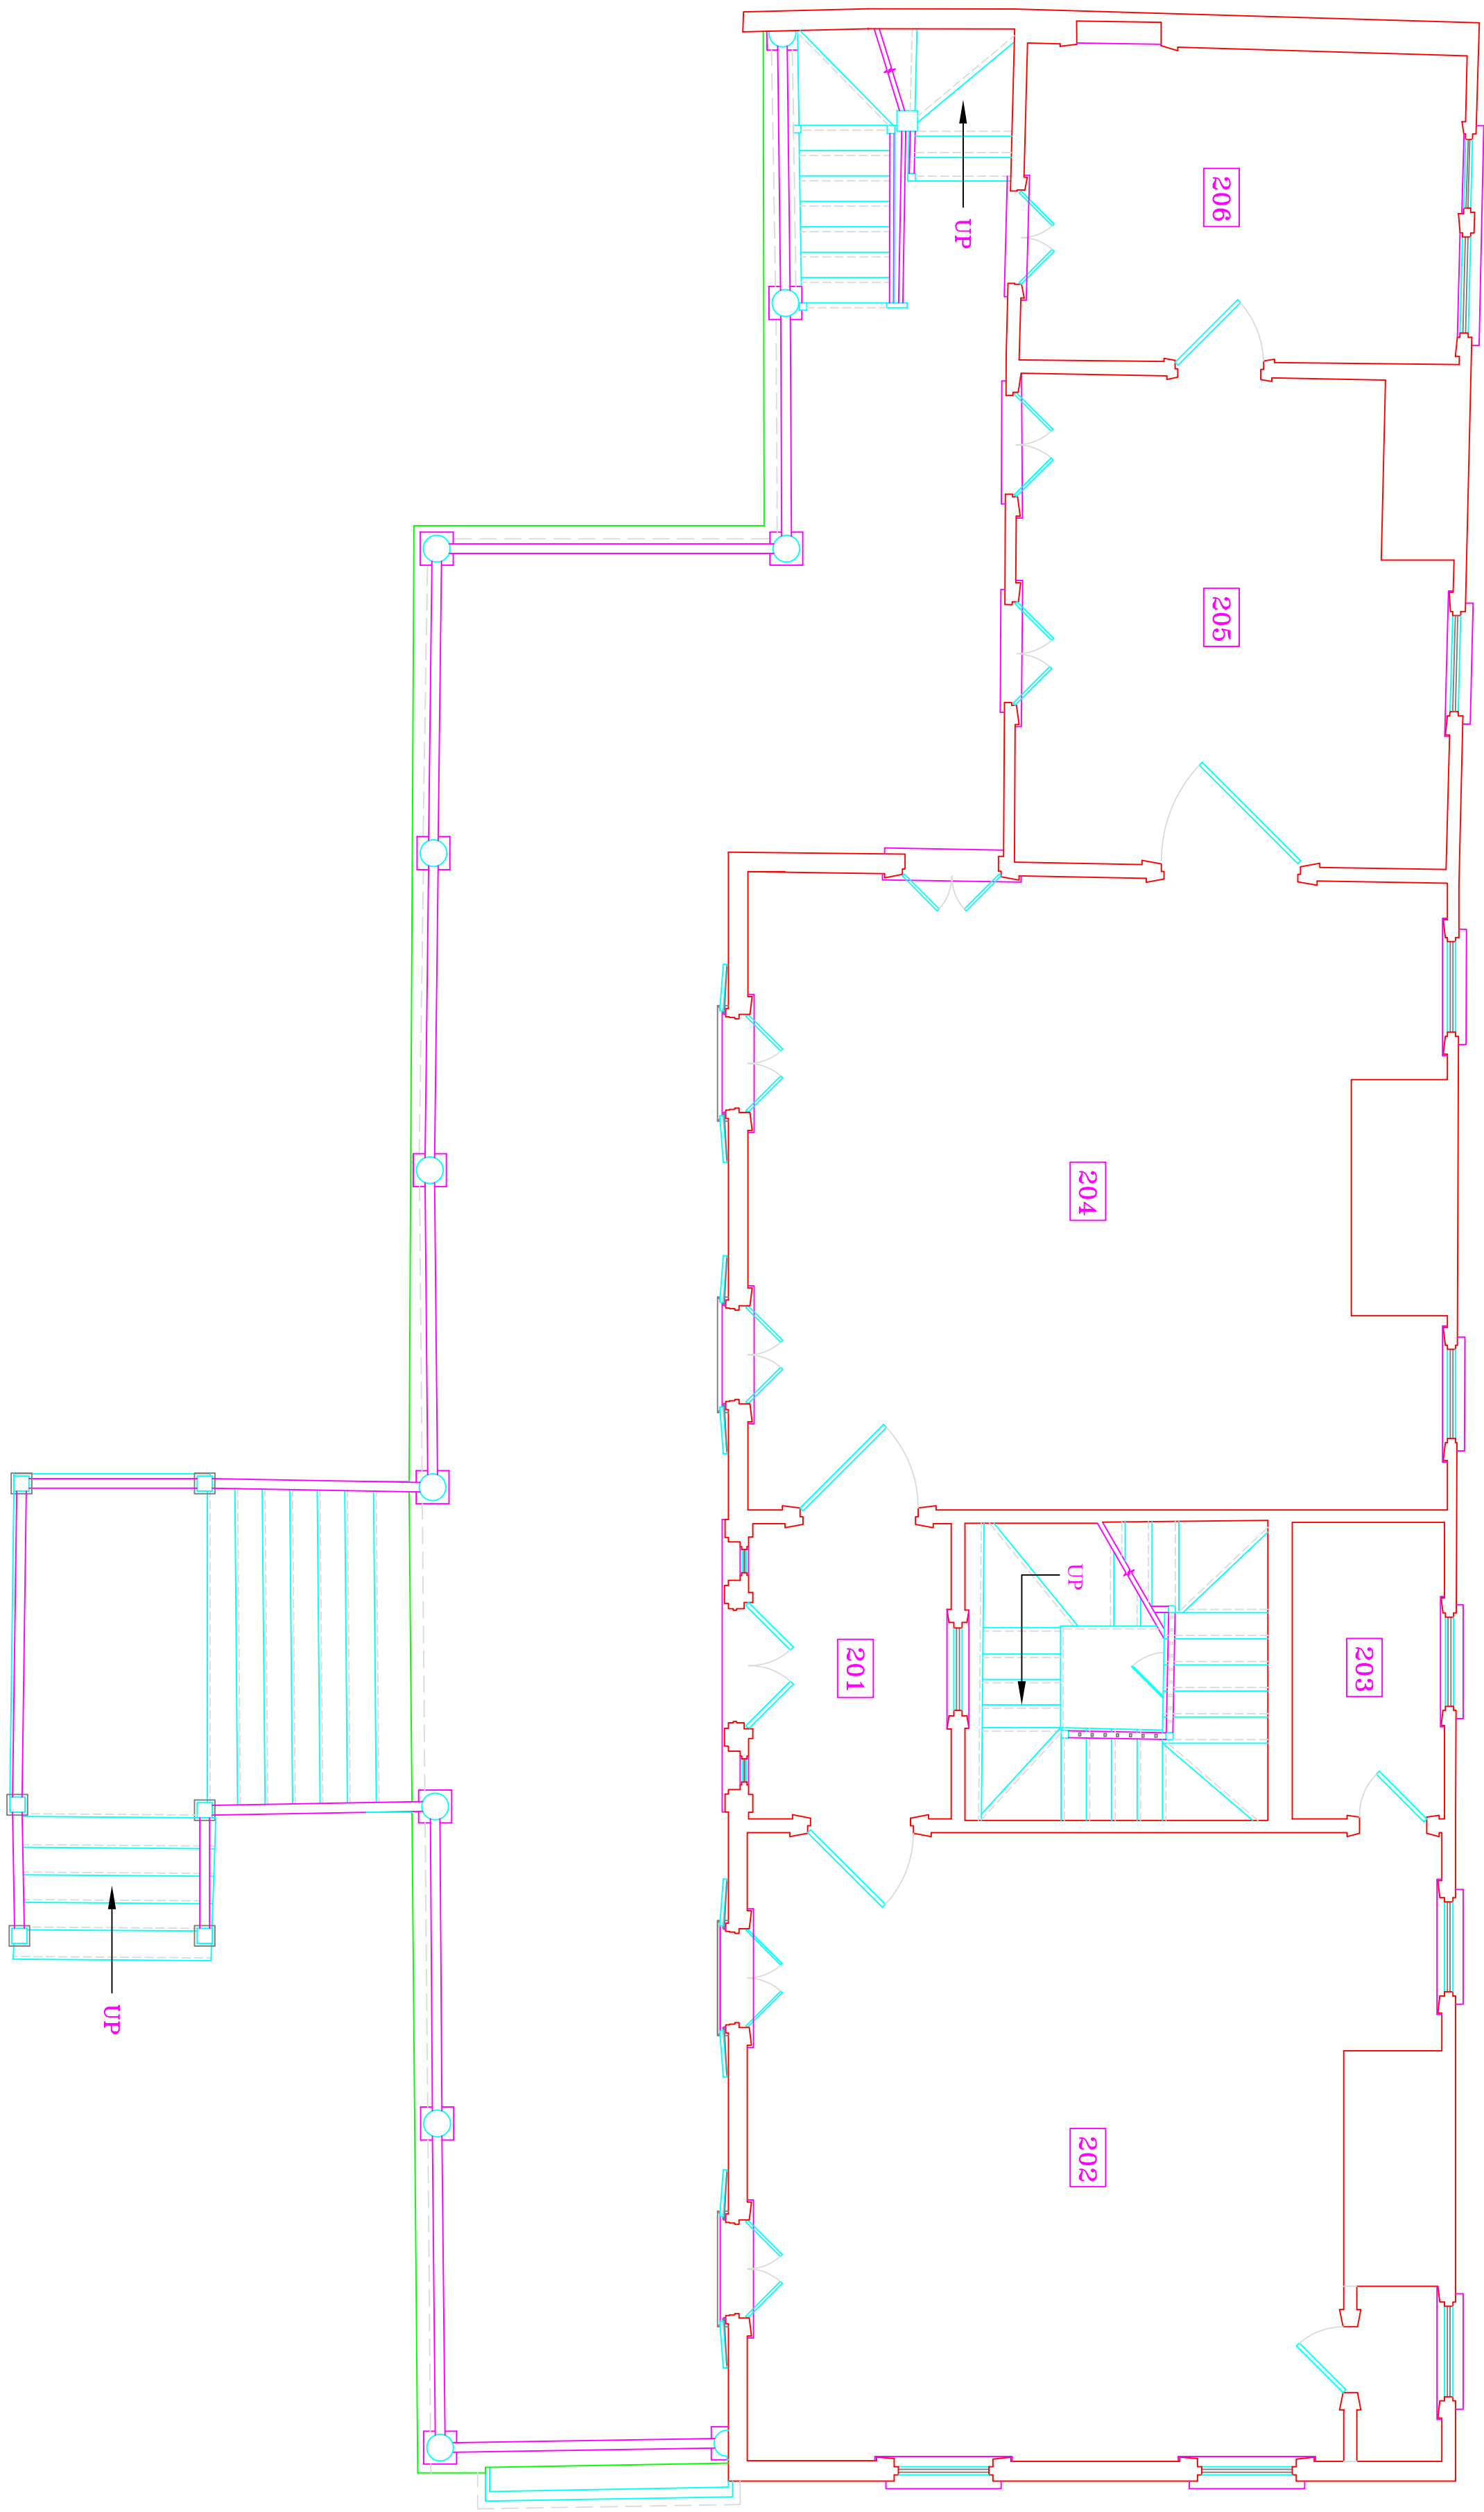



DRAWN BY: KATIE LAWRANCE

HISTORIC CHARLESTON FOUNDATION
40 EAST BAY ST CHARLESTON SC

61 SMITH STREET
CHARLESTON CHARLESTON COUNTY SOUTH CAROLINA

03.04.2008

SECOND FLOOR PLAN
SHEET 02 OF 04 SHEETS

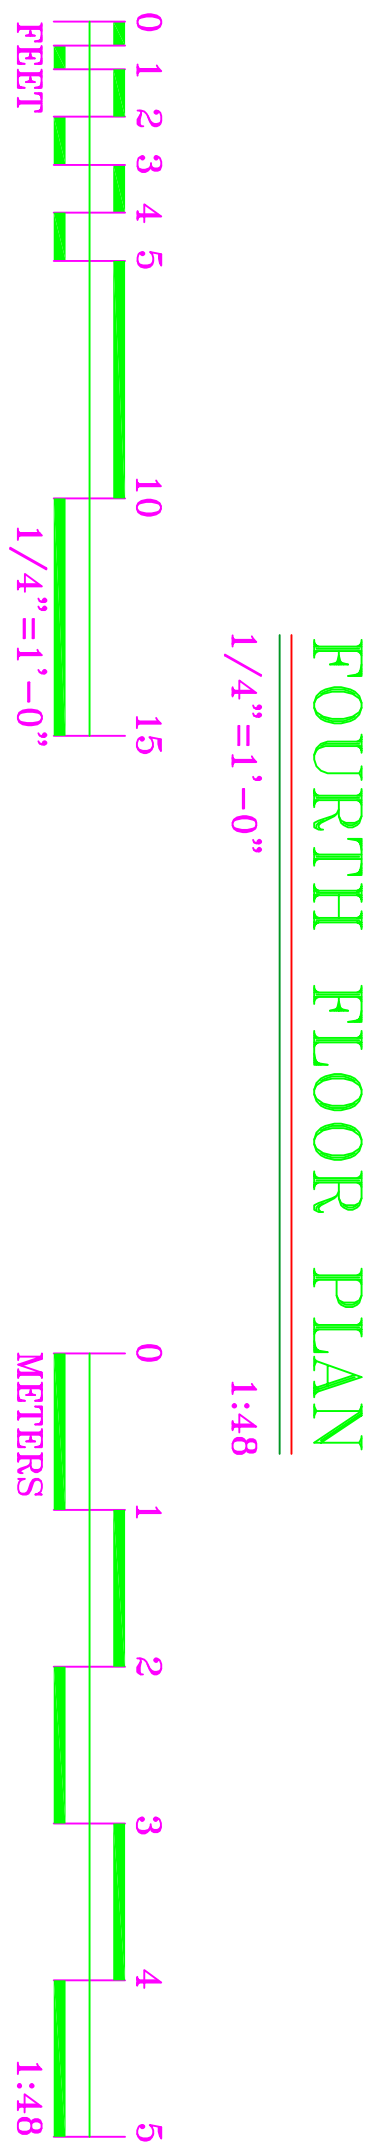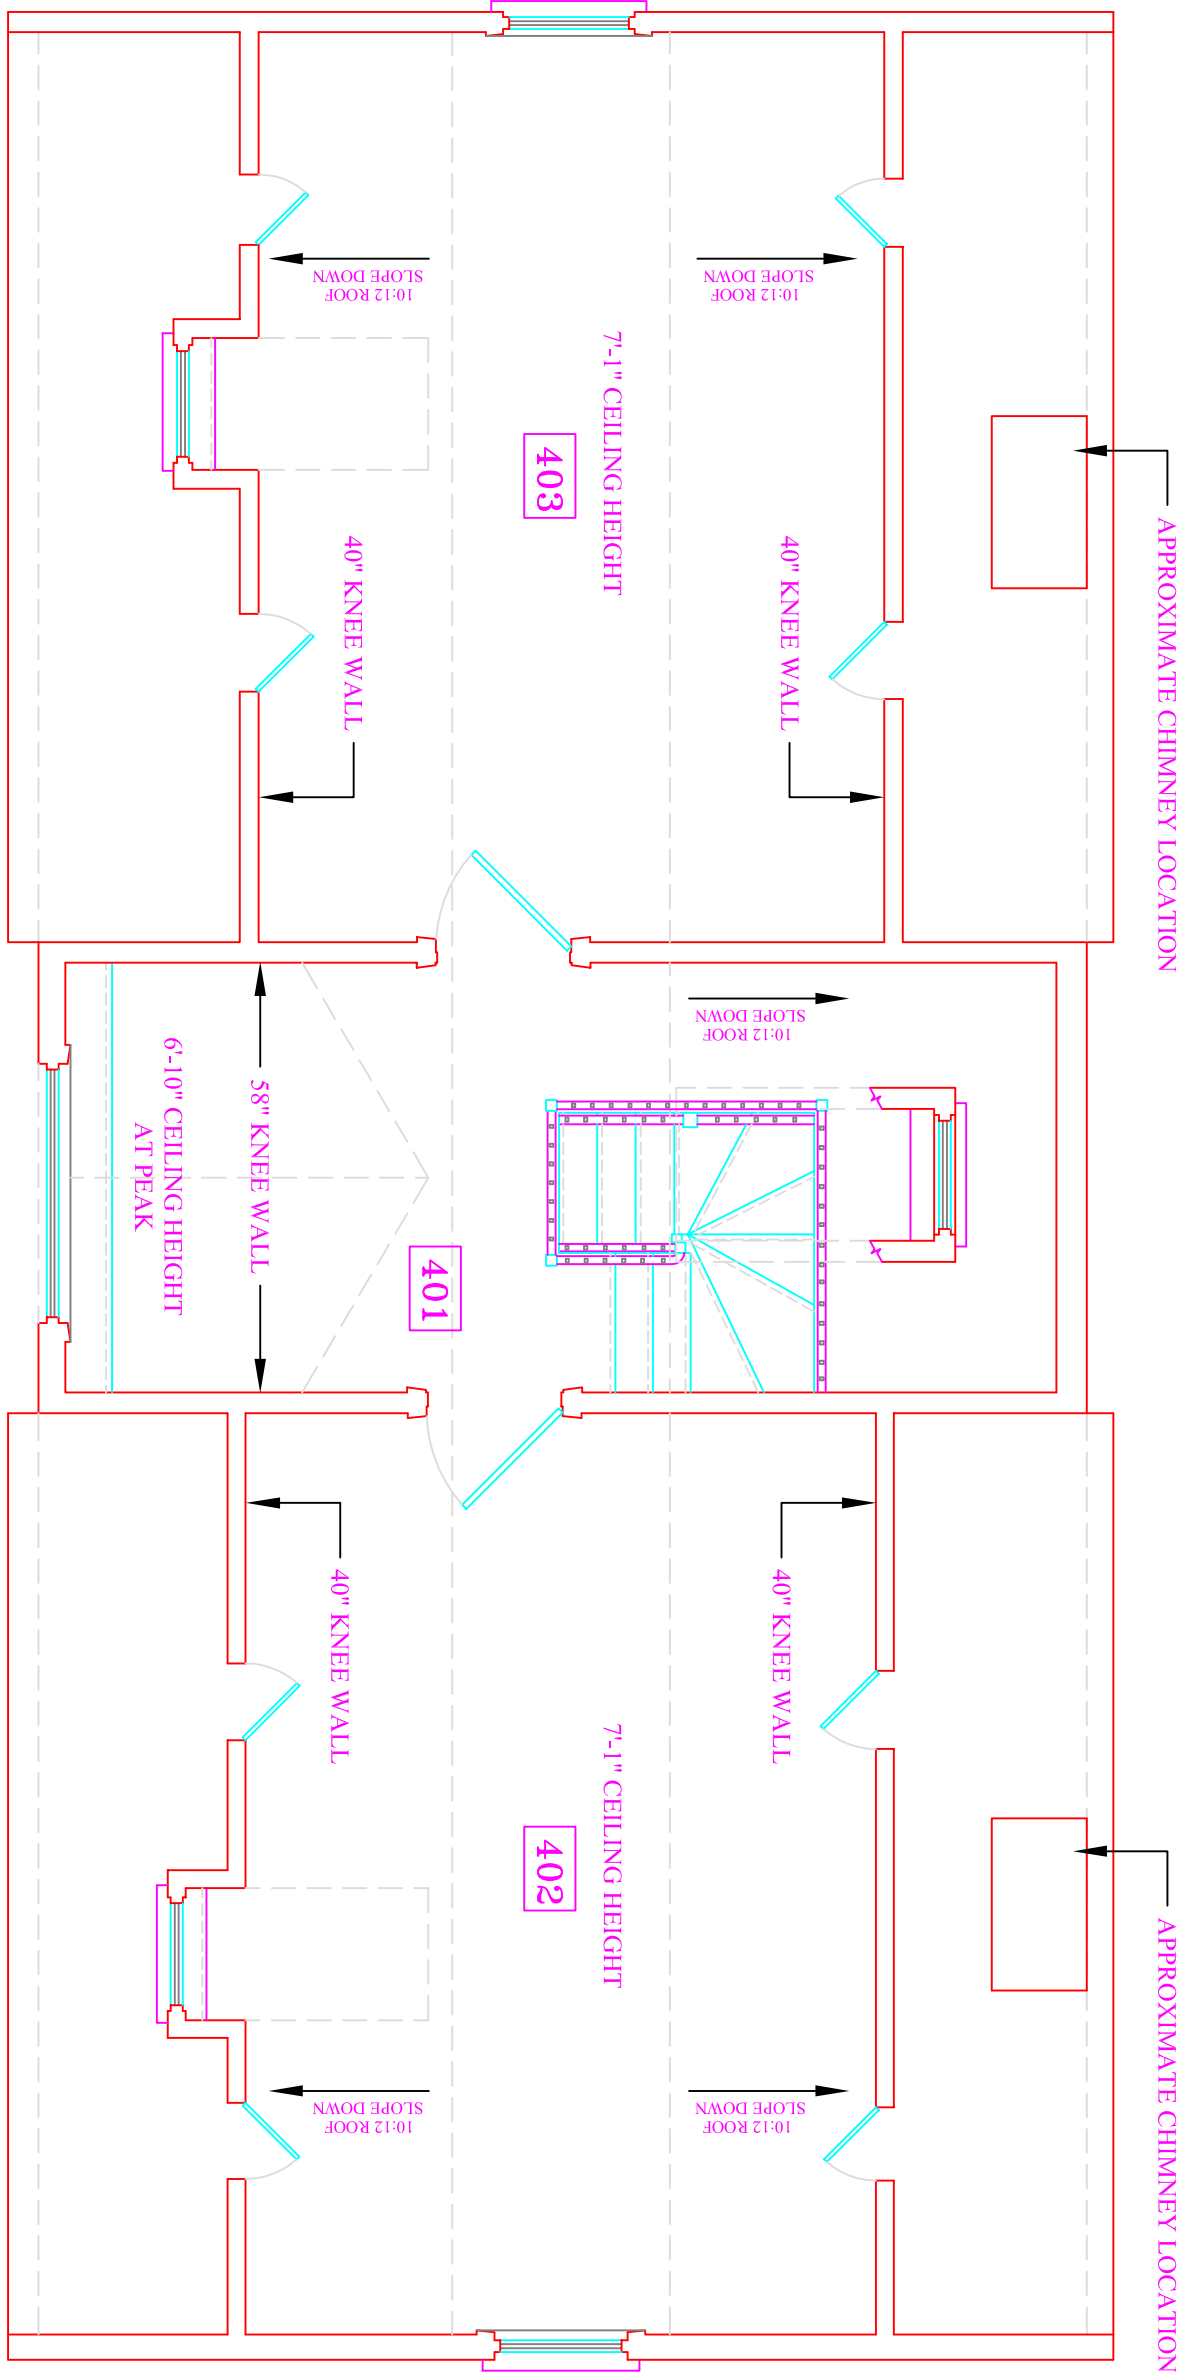

DRAWN BY: KATIE LAWRANCE

HISTORIC CHARLESTON FOUNDATION
40 EAST BAY ST CHARLESTON SC

61 SMITH STREET
CHARLESTON CHARLESTON COUNTY SOUTH CAROLINA

03.04.2008

FOURTH FLOOR PLAN
SHEET 04 OF 04 SHEETS