



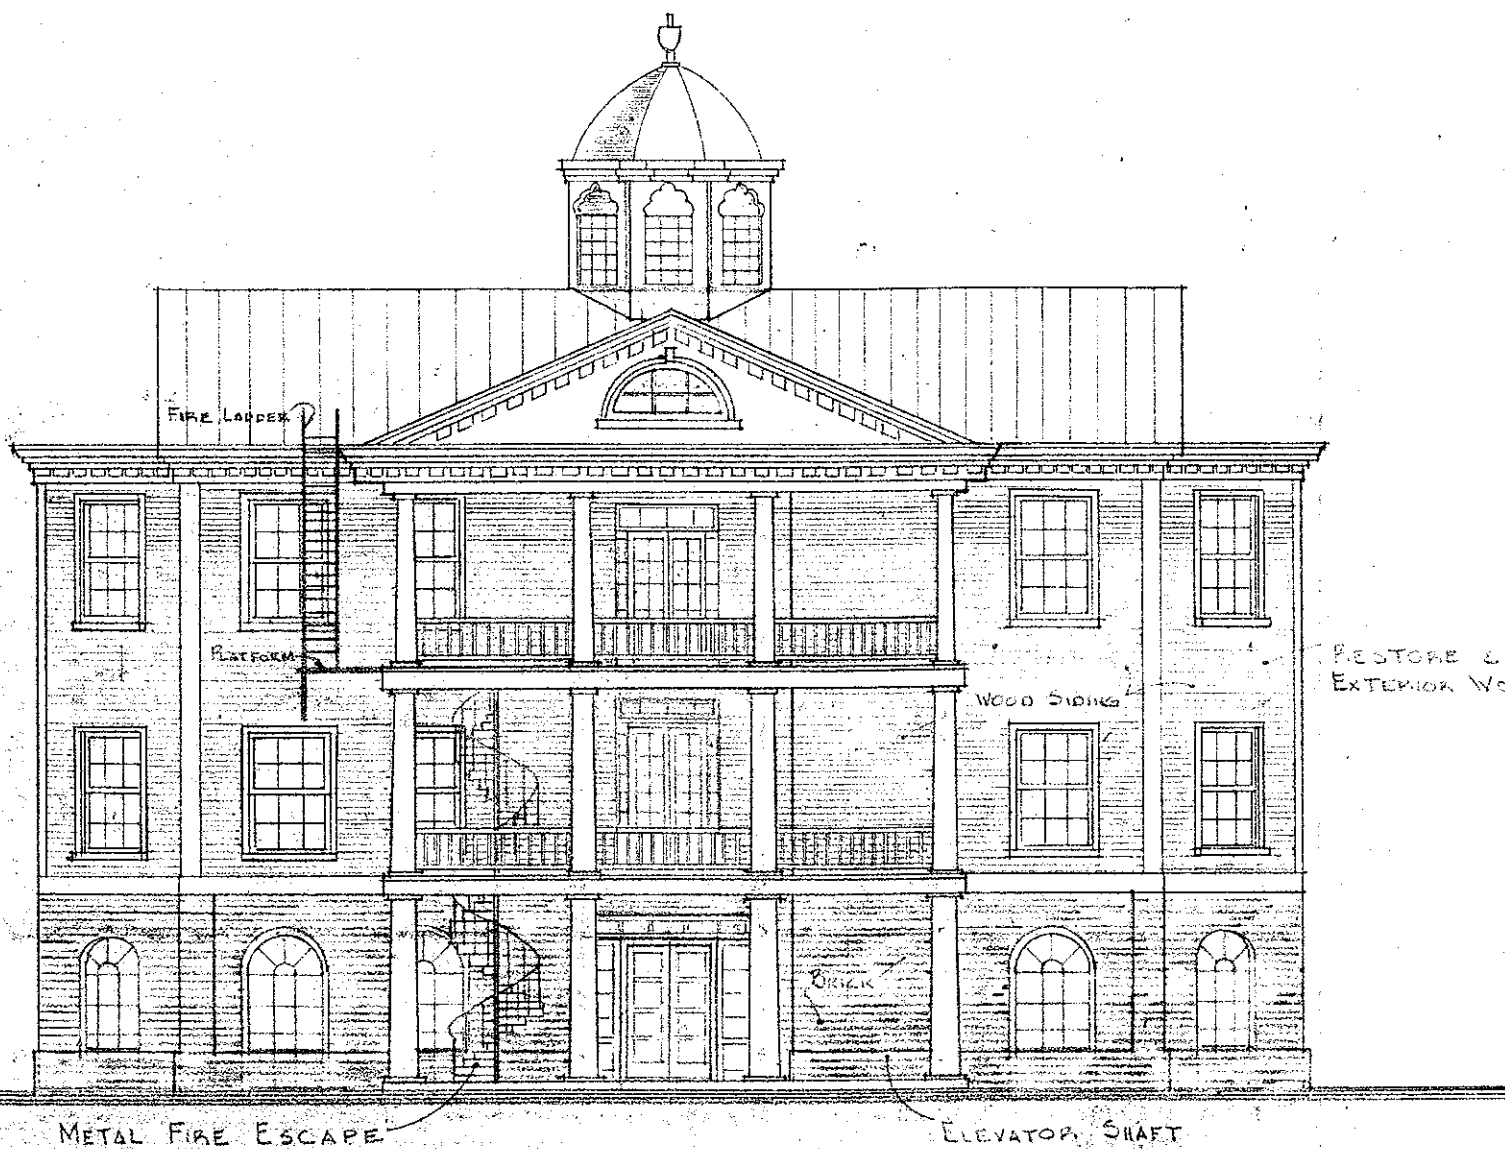


REAR ELEVATION

ELEVATIONS		
SCALE:	APPROVED BY	DRAWN BY G. YOUKANS
DATE: 12-8-71	635 E. Bay	
FABER HOUSE REMODELING		
ARTHUR RAVENEL JR. & CO. GEN. CONTRACTORS - CHAS. S.C.		DRAWING NUMBER

EASTBAY.635.4

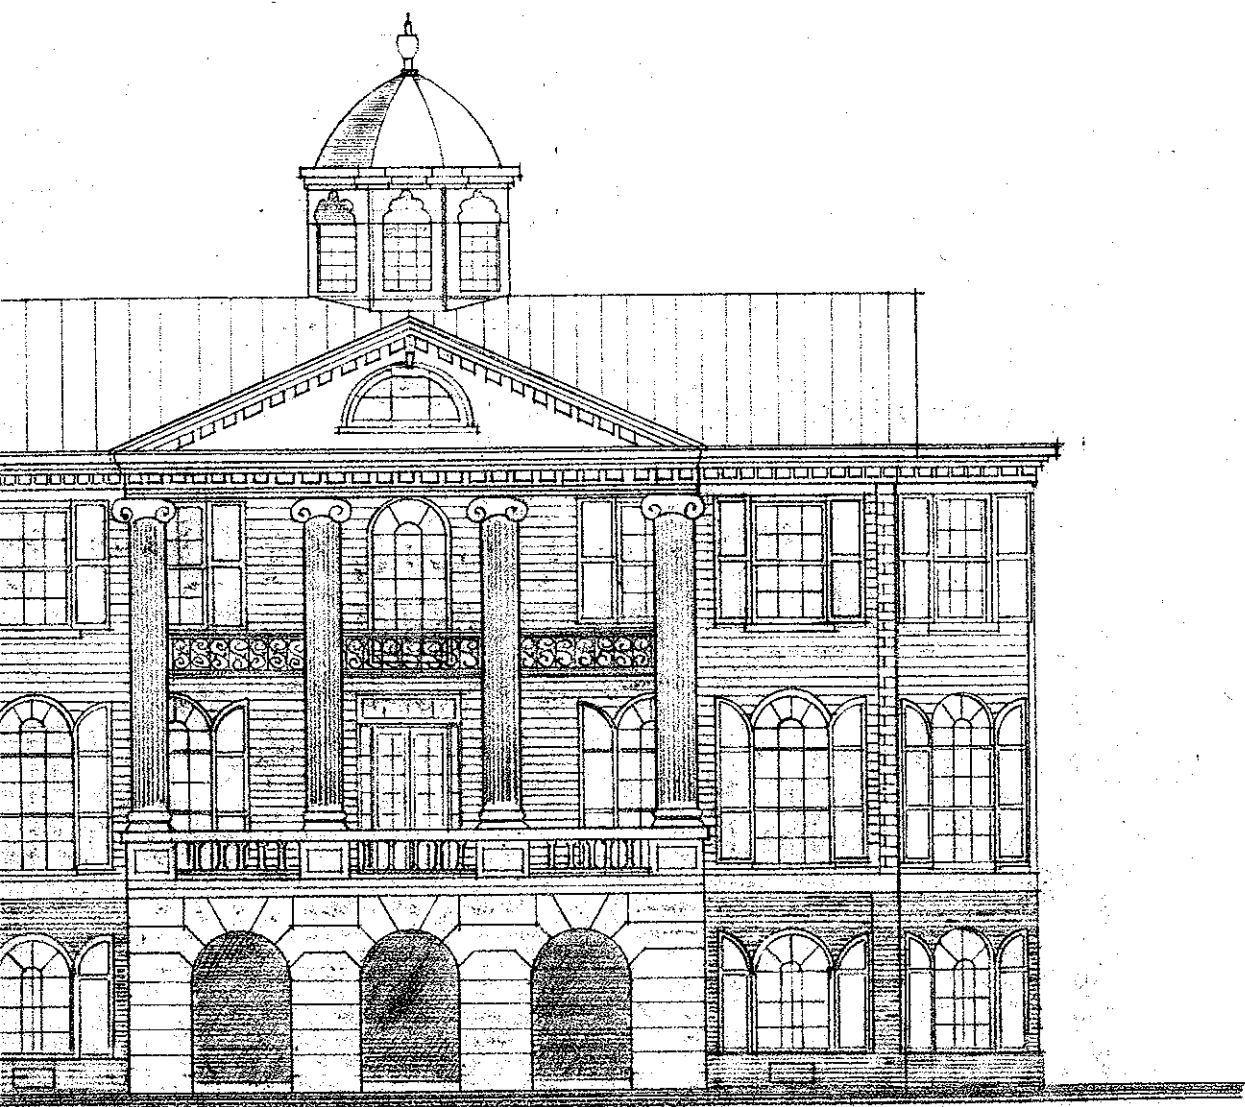

° FRONT ELEVATION °

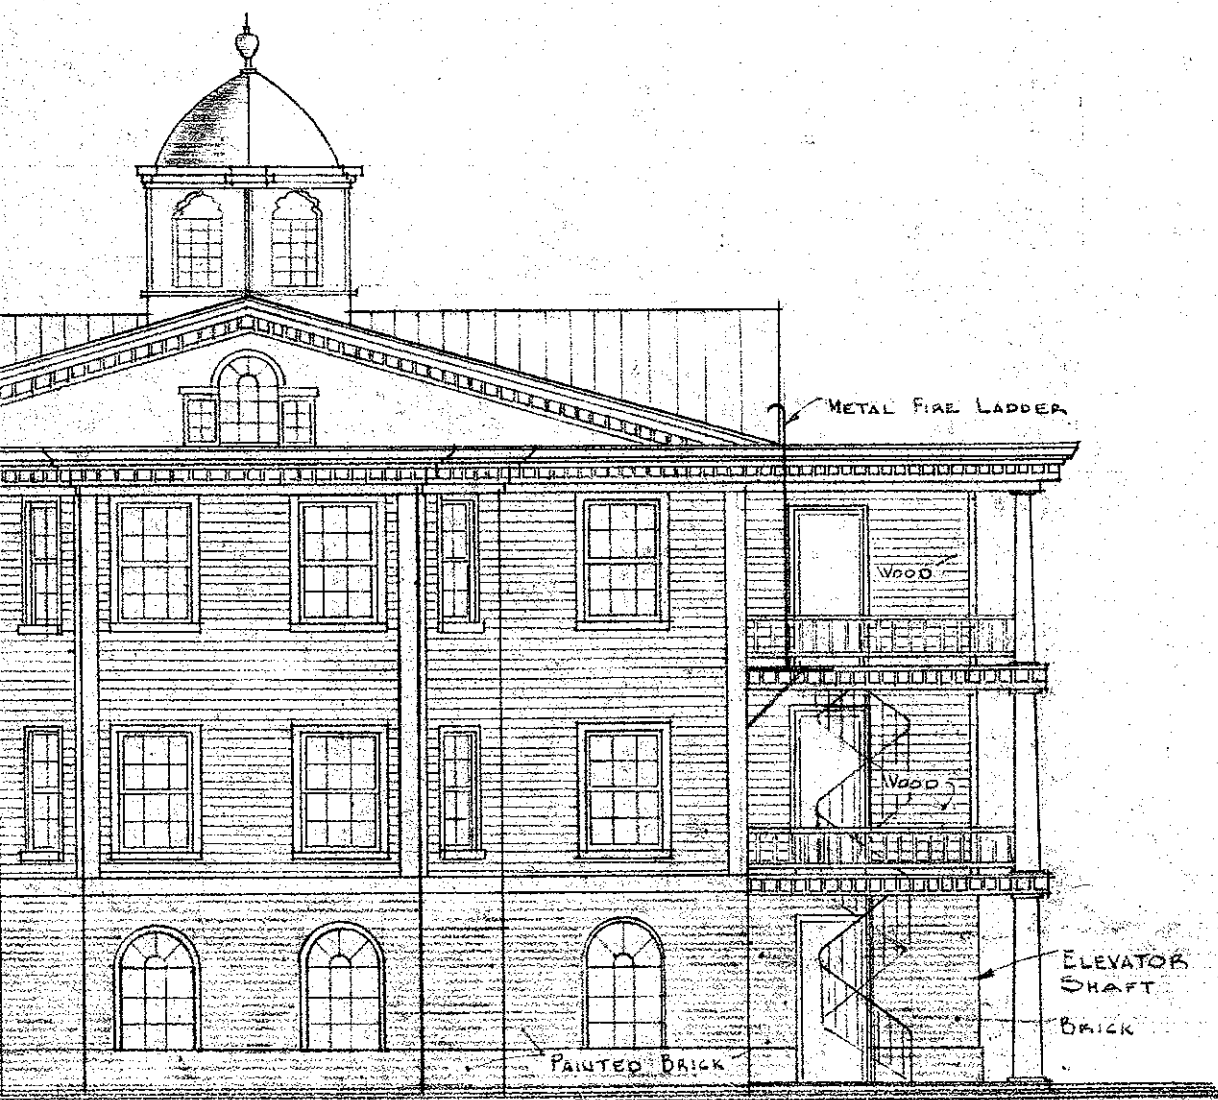


RIGHT SIDE ELEVATION °

LEFT SIDE SIMILAR




METAL FIRE ESCAPE

RIGHT SIDE ELEVATION.
LEFT SIDE SIMILAR.

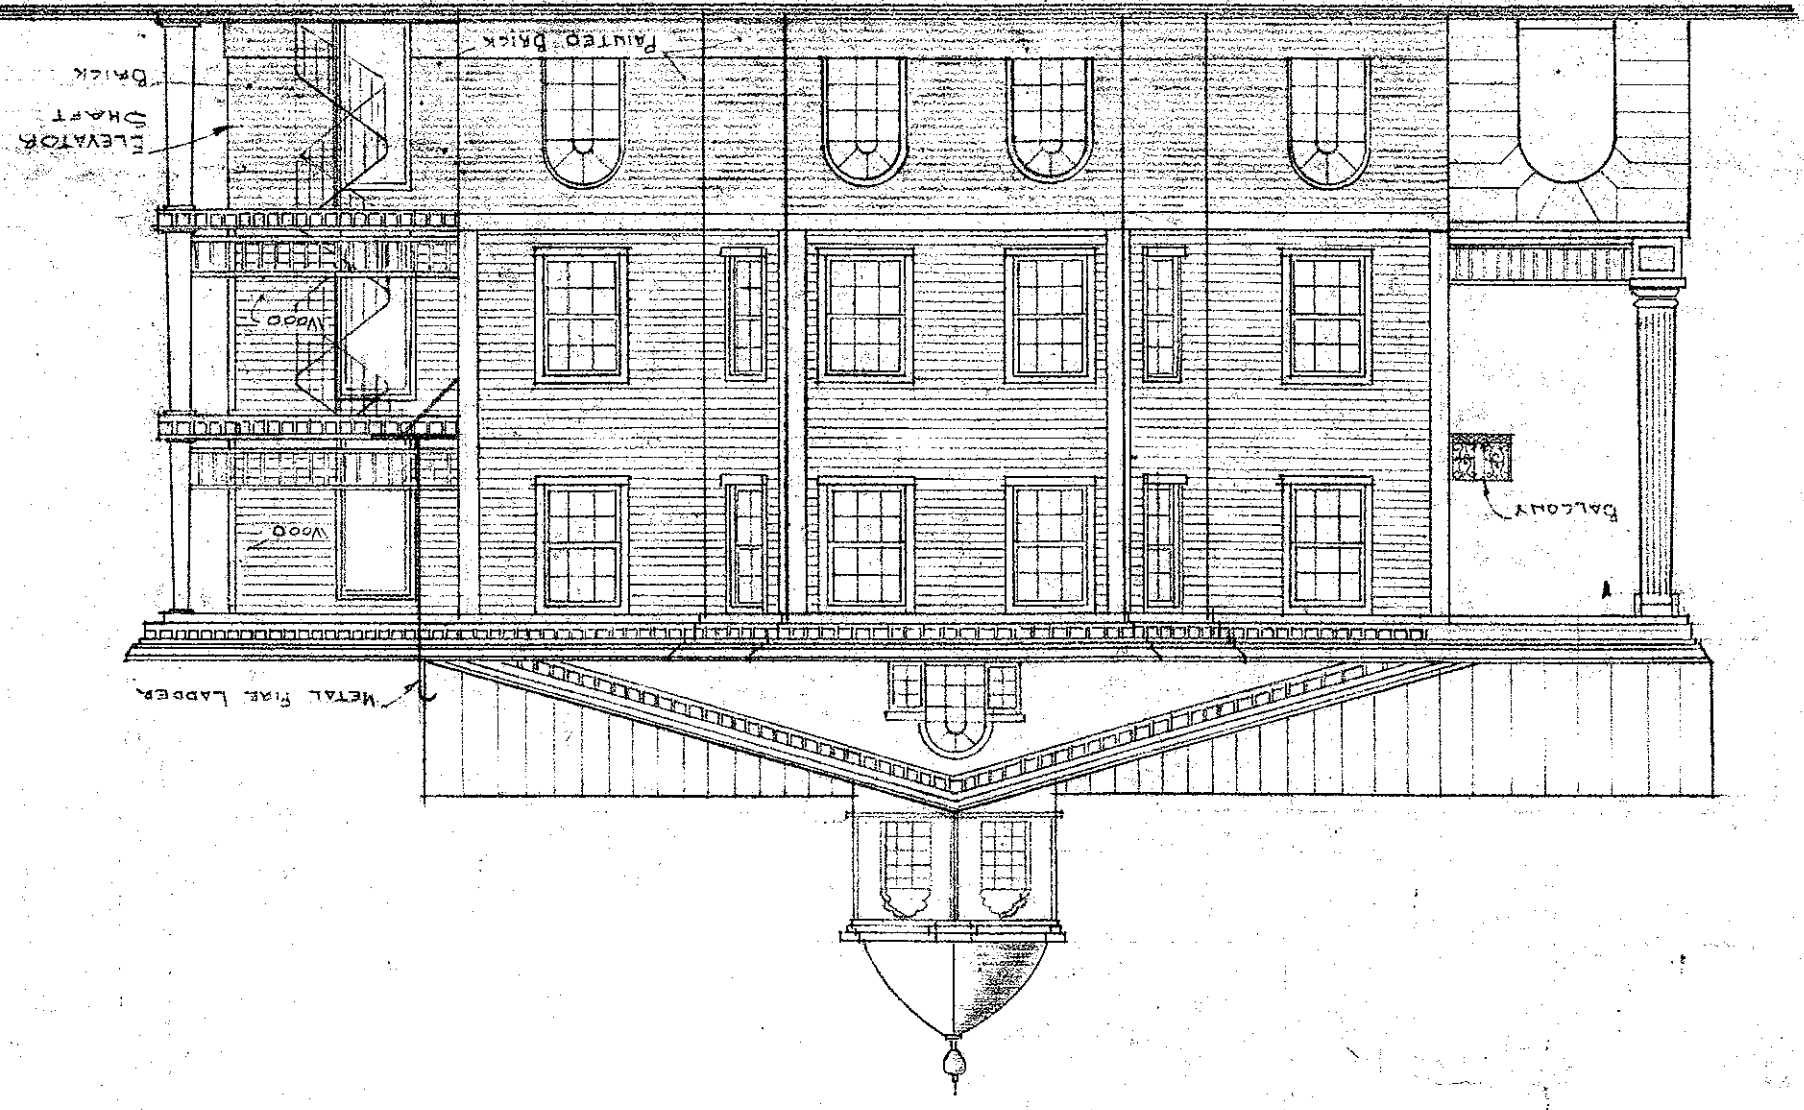


FRONT ELEVATION.

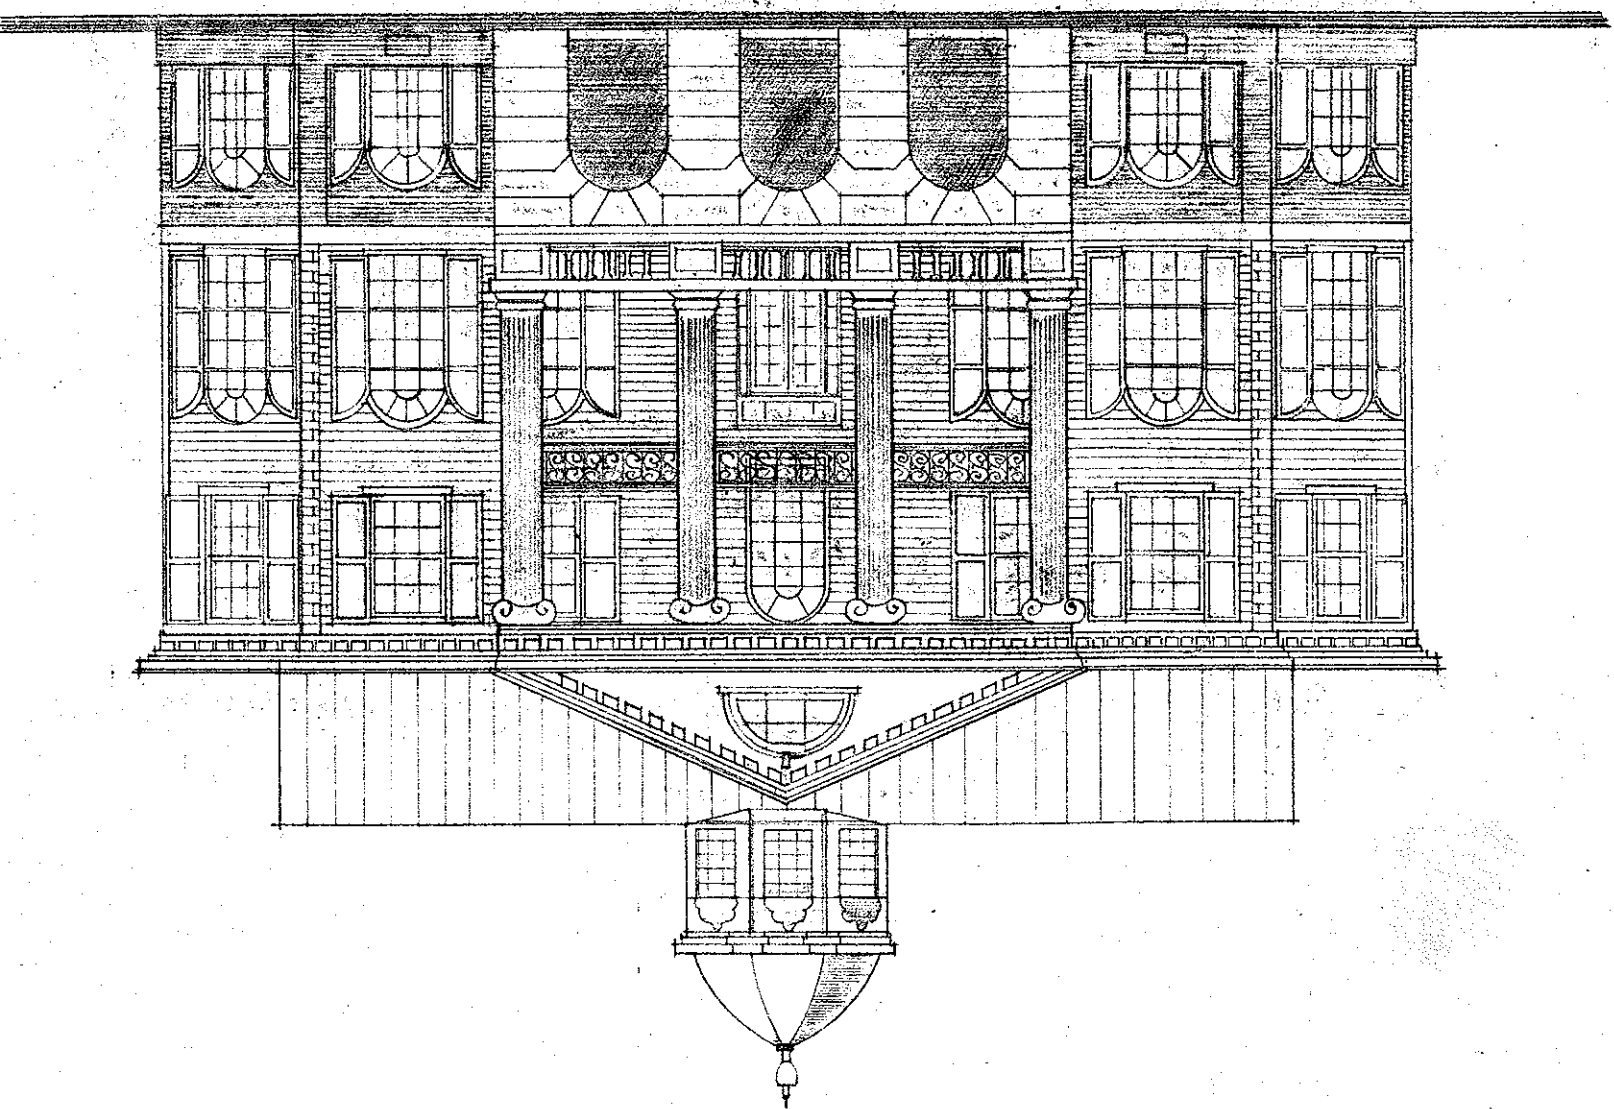

SYMMETRICAL ABOUT


AILING

№ 6331 SBO FAIRMONT FOUNDRY INC.

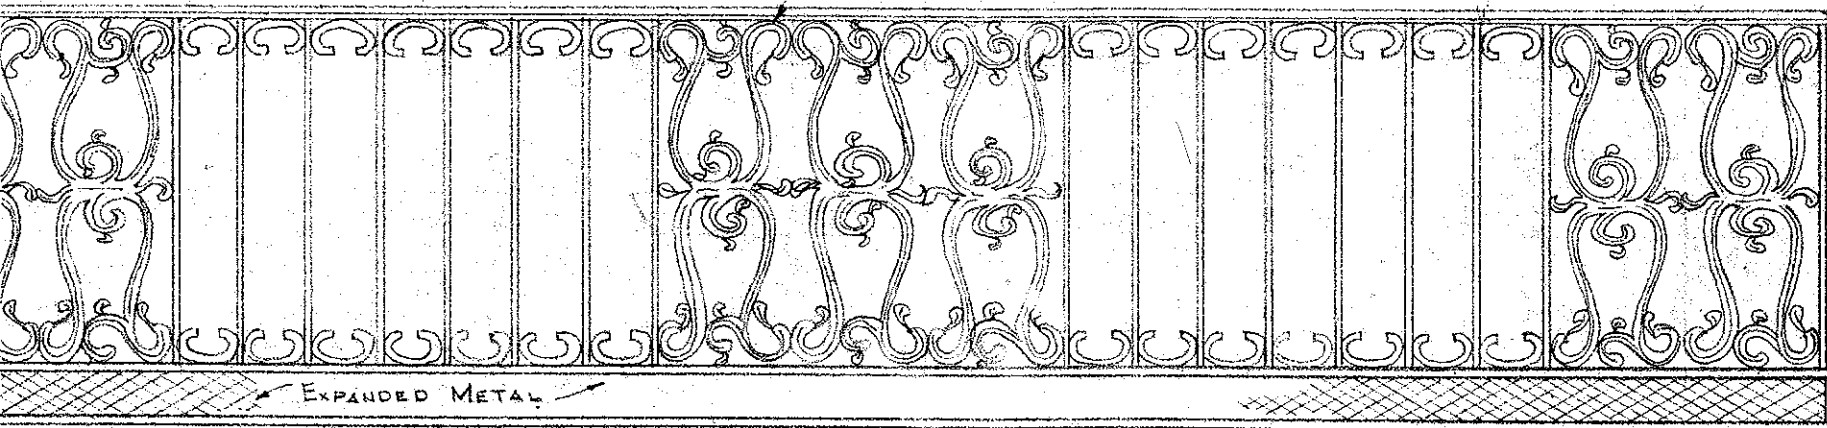

14'-6"


70

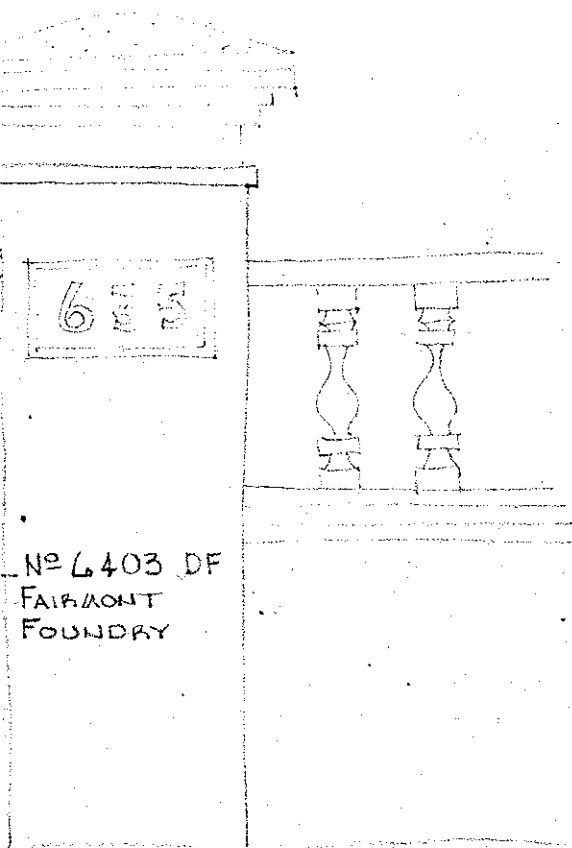

№ 6403 DF
FAIRMONT FOUNDRY

SHEETROCK

WOOD

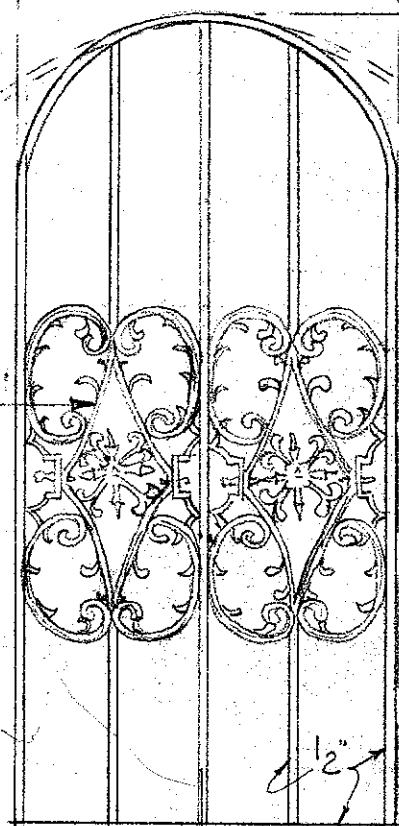

11'-0"

EXIST. ARCH.
COVERED

ARCH.

2'-8 1/4" ±


EXISTING COLS.

° ARCH @ STAIRWAY 2ND FLOOR °

3/4" = 1'-0"


W. I. DETAILS FABER HOUSE REMODELING		
SCALE: AS SHOWN	APPROVED BY	DRAWN BY G. YOUNG
DATE: 12-20-71		
ARTHUR RAVENEL JR. & COMPANY GENERAL CONTRACTORS		
		DRAWING NUMBER

635 E. Bay

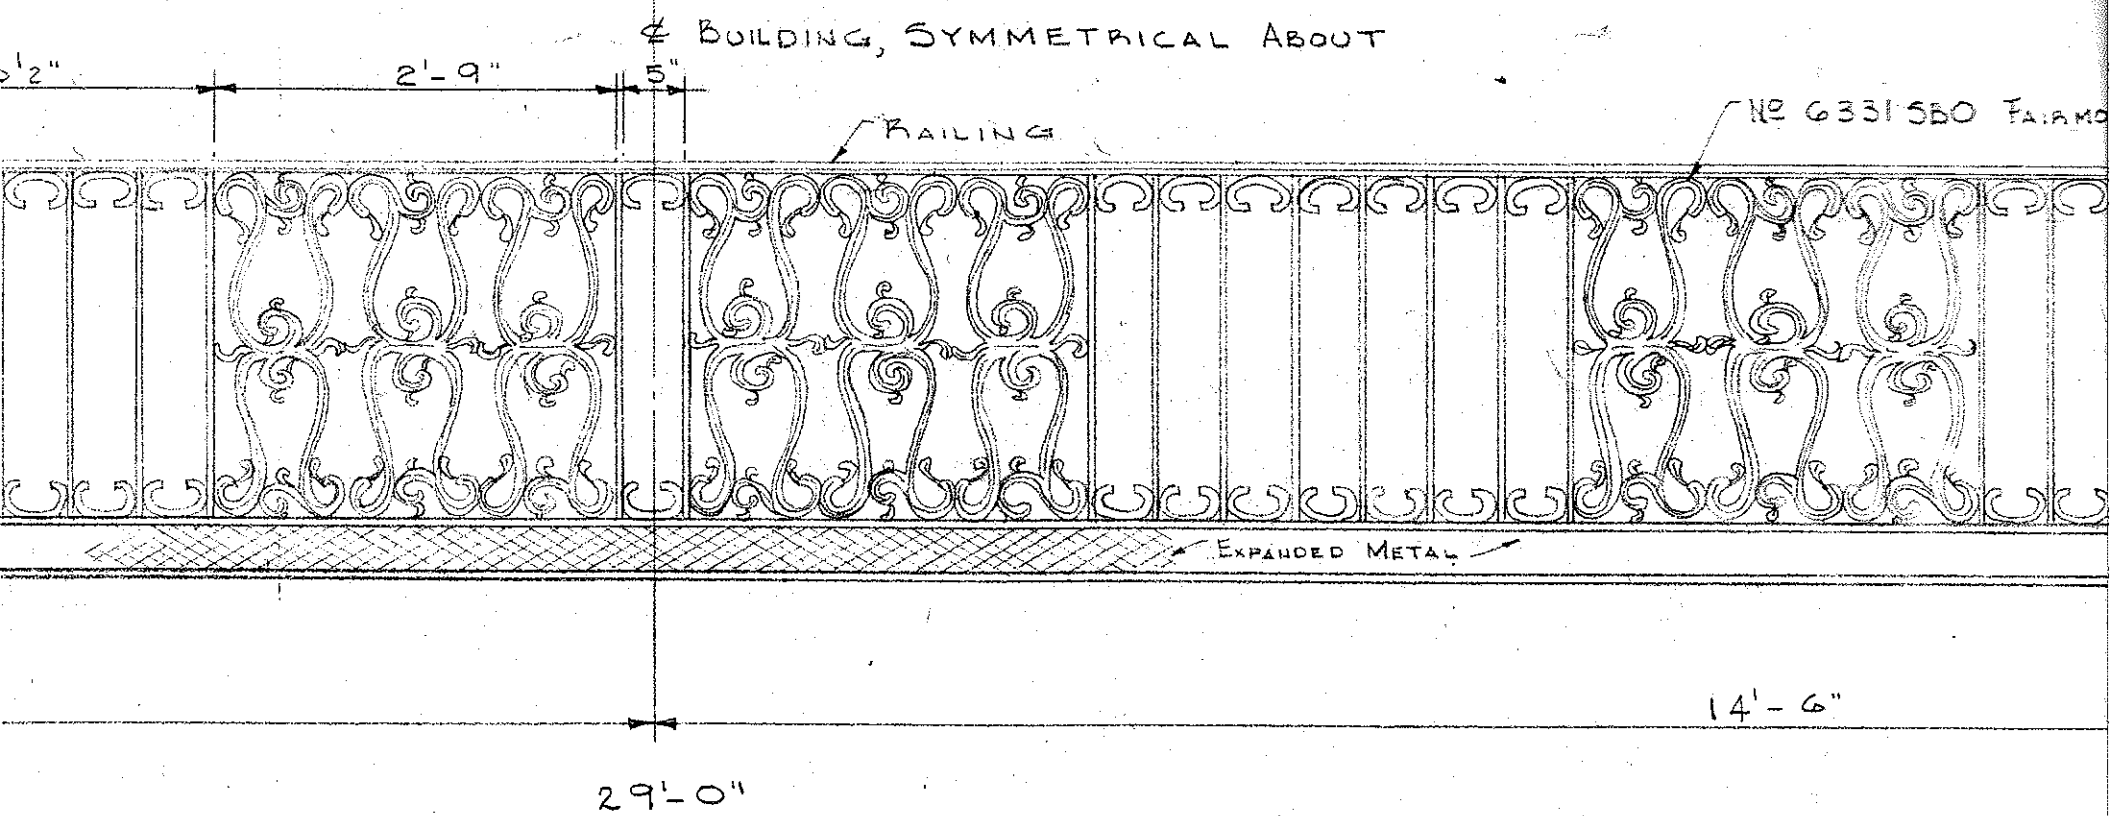

° FRONT ELEVATION °

° BALCONY °
 SCALE: 3/4" = 1 FT.

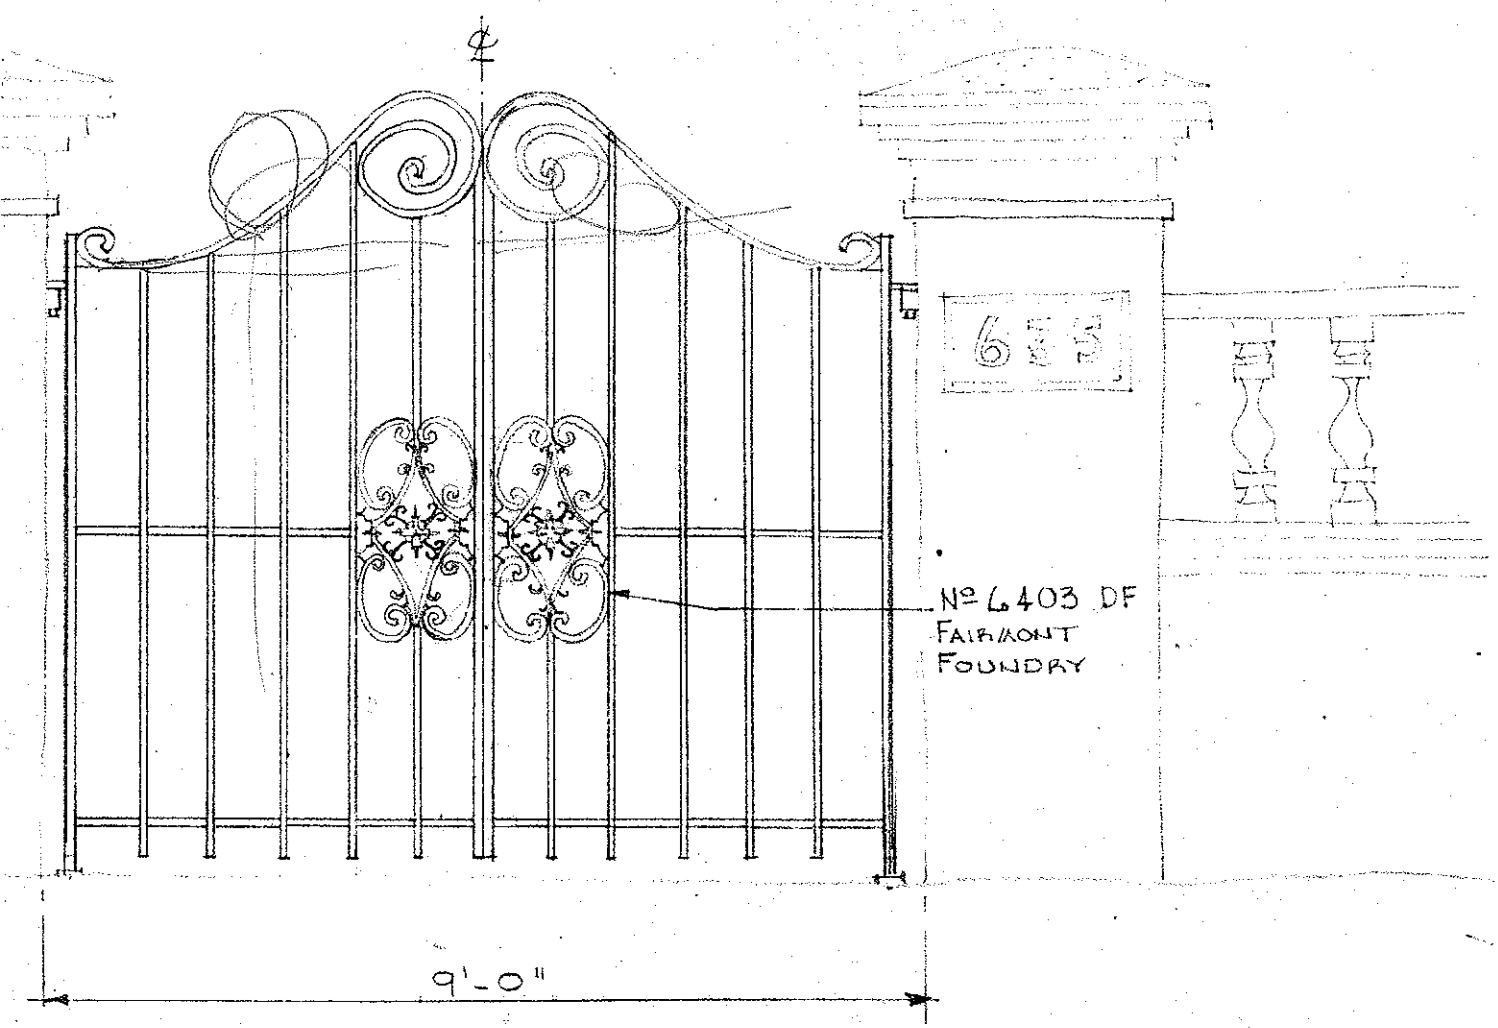


No 6403 DF
 FAIRMONT FOUNDRY

° FRONT GATE °
 1/2" = 1'-0"

° ARCH G

FAB
SCALE: AS SHOWN
DATE: 12-20-71
ARTHUR


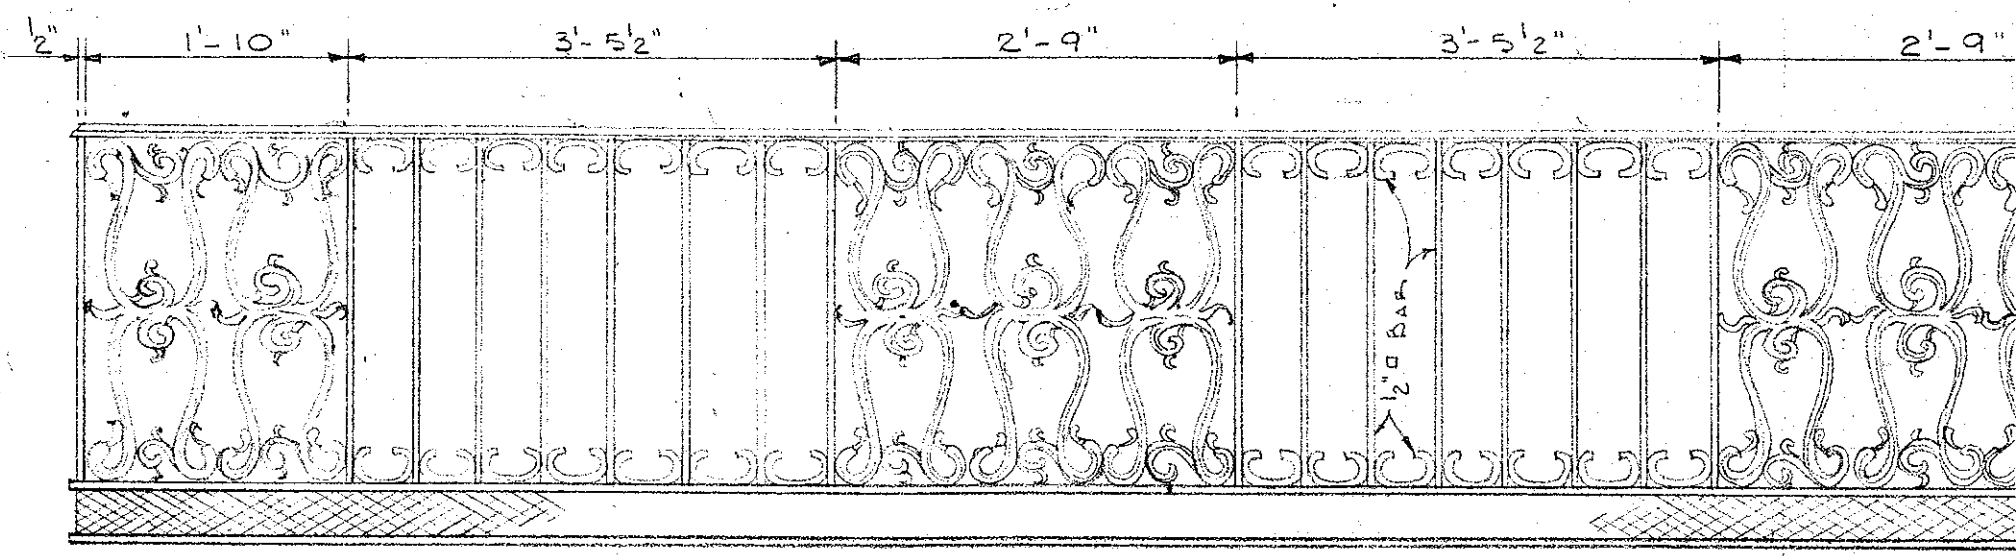


14' - 6"


° FRONT

° BAL
SCALE

HOUSE

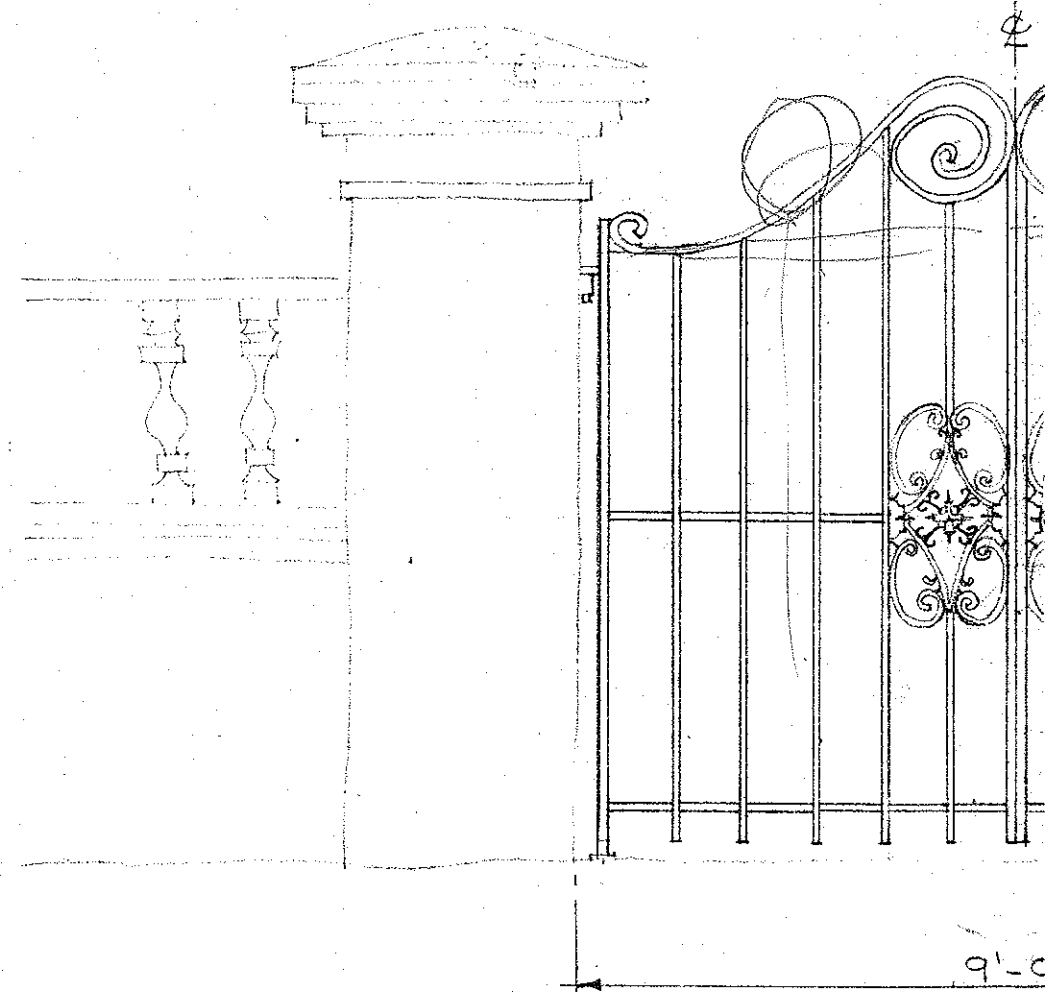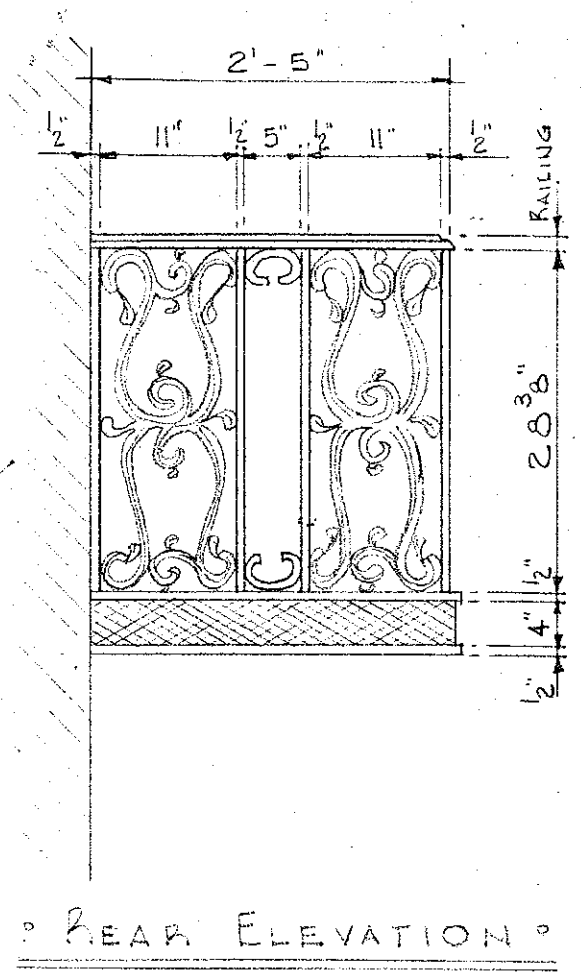

° FRONT

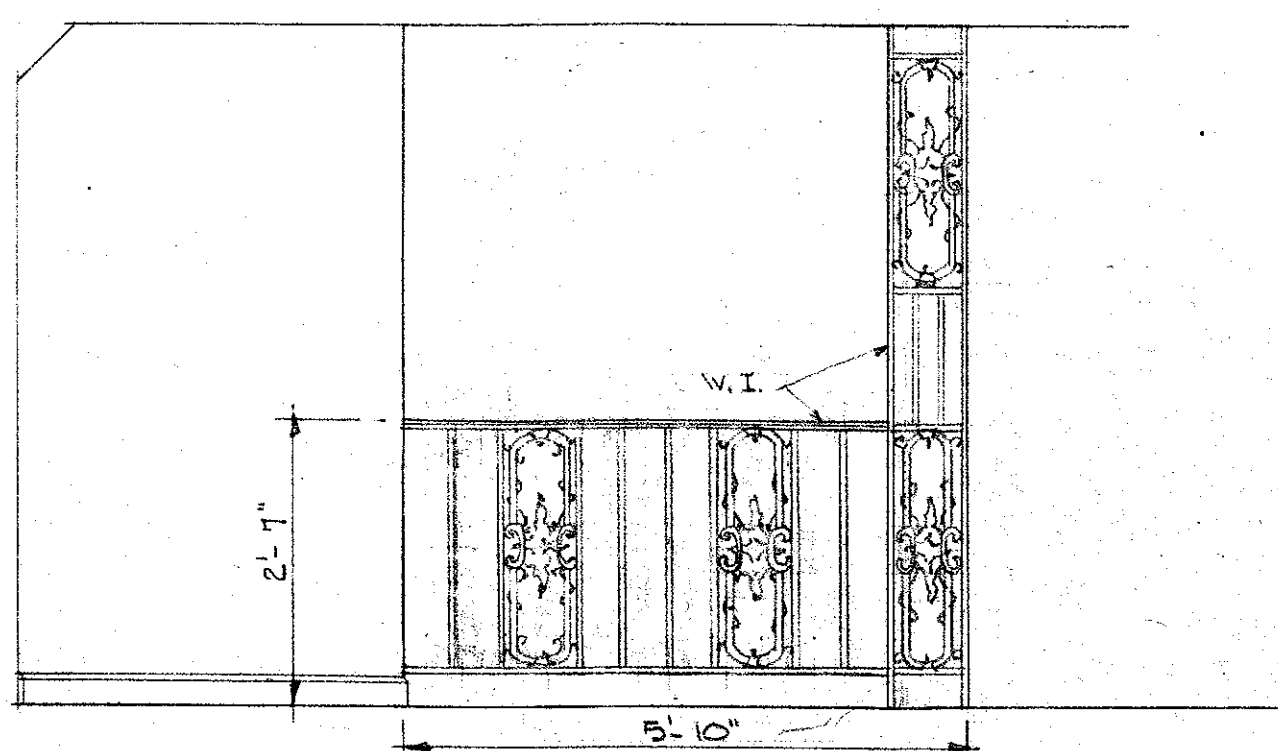

° W. I. RAILING @ STAIRCASE 4TH FLOOR °