




EAST ELEVATION


1/8"=1'-0"

1:96

MEASURED BY: Kavan Argue, Lindsay Lanois, and
HCF SUMMER 2012 INTERNS
DRAWN BY: Kavan Argue & Lindsay Lanois

MEDWAY PLANTATION
MOUNT HOLLY, BERKELEY COUNTY, SOUTH CAROLINA

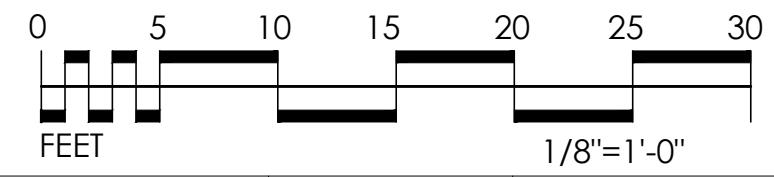

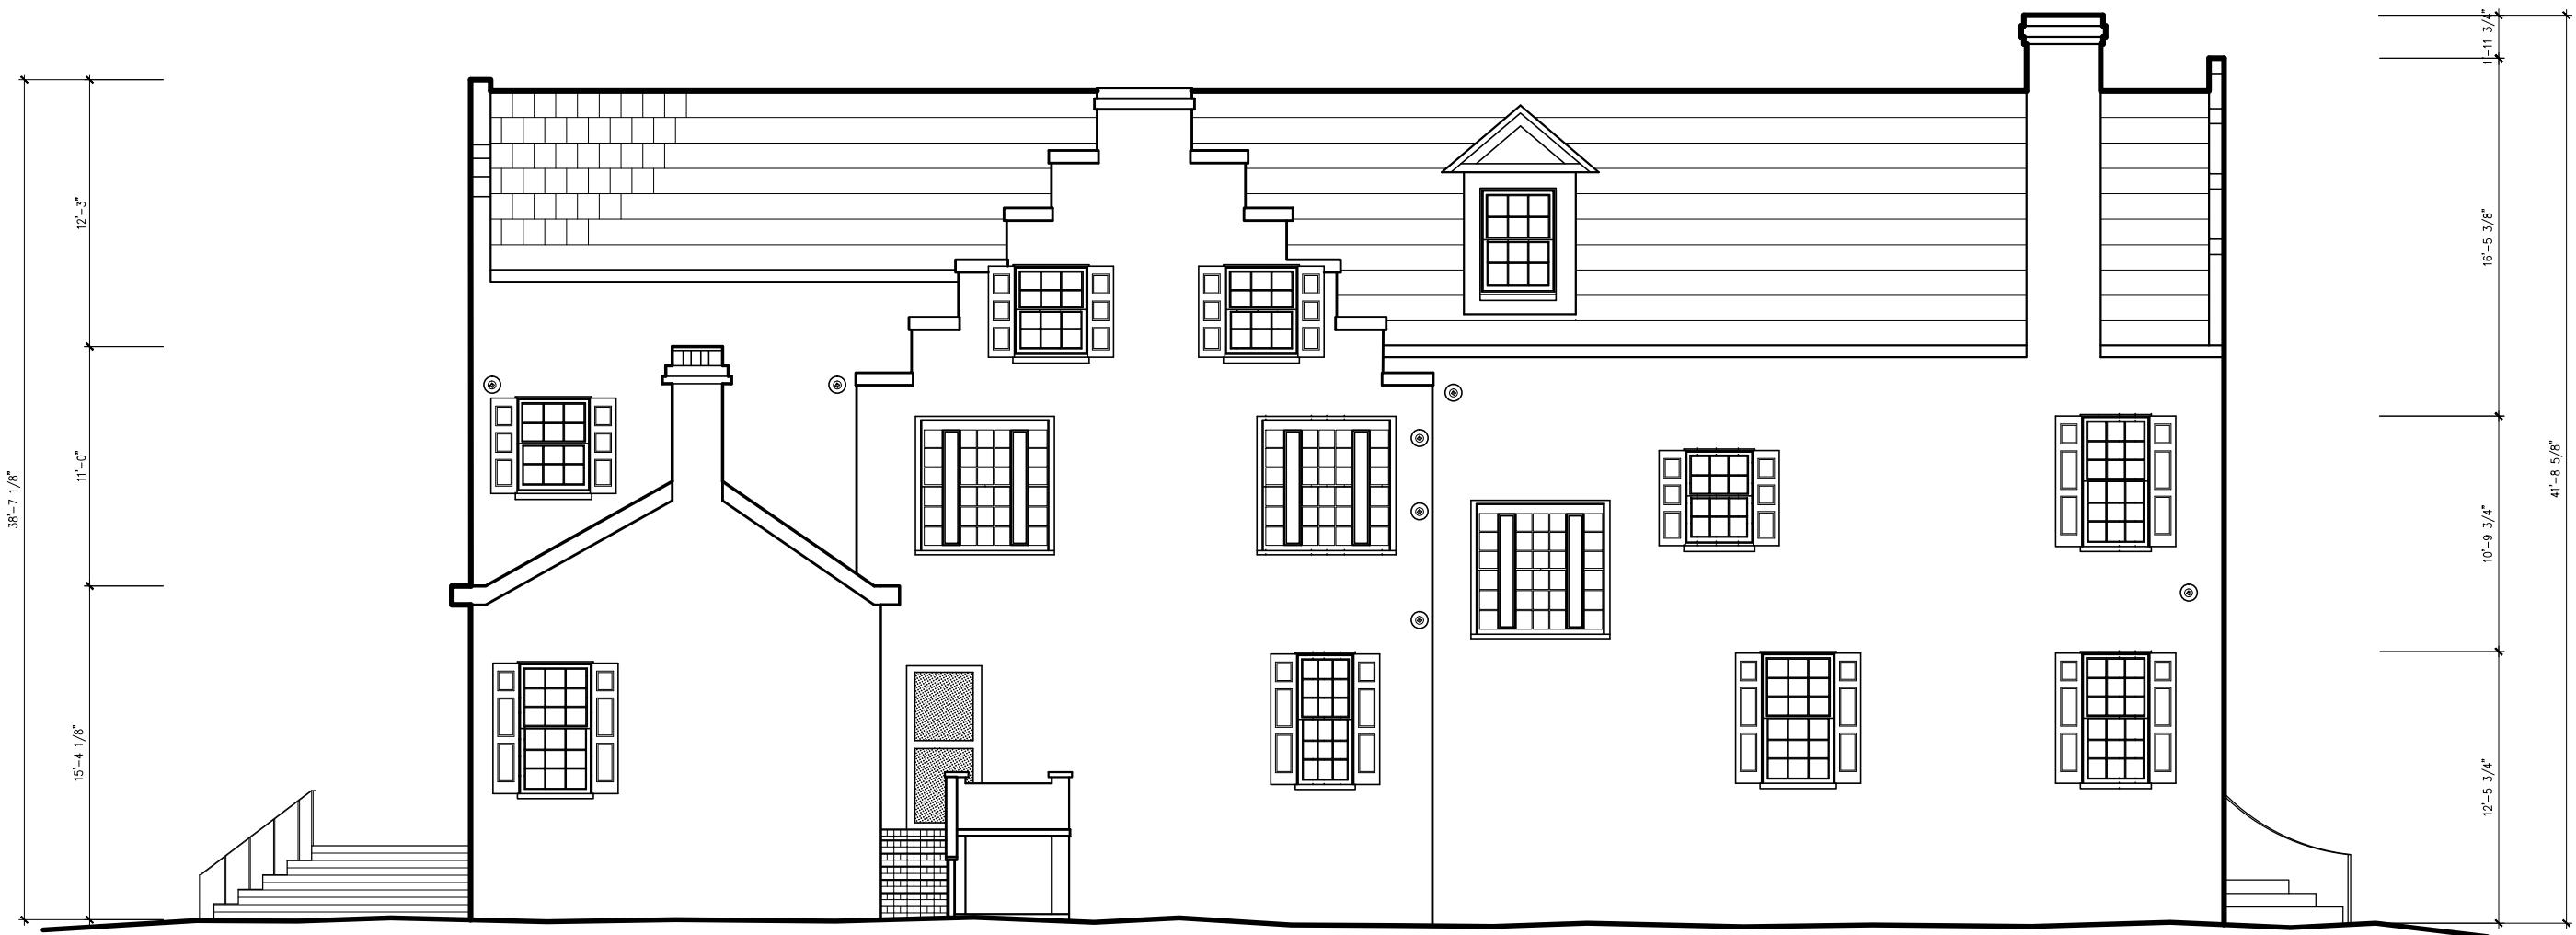


NORTH ELEVATION

1/8"=1'-0"

1:96

MEASURED BY: Kavan Argue, Lindsay Lanois, and
HCF SUMMER 2012 INTERNS
DRAWN BY: Kavan Argue & Lindsay Lanois

MEDWAY PLANTATION
MOUNT HOLLY, BERKELEY COUNTY, SOUTH CAROLINA

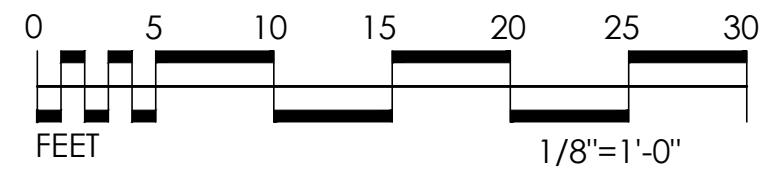

ELEVATIONS:
NORTH ELEVATION

DRAWING NUMBER E-1.0




SOUTH ELEVATION

1/8"=1'-0"

1:96

MEASURED BY: Kavan Argue, Lindsay Lanois, and
HCF SUMMER 2012 INTERNS
DRAWN BY: Kavan Argue & Lindsay Lanois

MEDWAY PLANTATION
MOUNT HOLLY, BERKELEY COUNTY, SOUTH CAROLINA

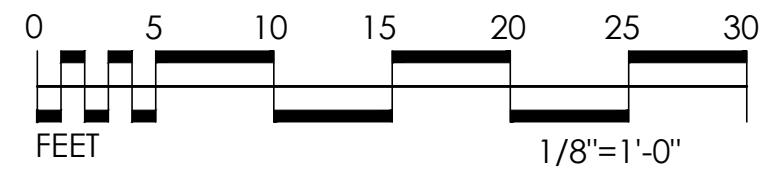

ELEVATIONS:
SOUTH ELEVATION

DRAWING NUMBER E-3.0



WEST ELEVATION

1/8"=1'-0"

1:96


MEASURED BY: Kavan Argue, Lindsay Lanois, and
HCF SUMMER 2012 INTERNS
DRAWN BY: Kavan Argue & Lindsay Lanois

MEDWAY PLANTATION
MOUNT HOLLY, BERKELEY COUNTY, SOUTH CAROLINA

0 5 10 15 20 25 30
FEET
1/8"=1'-0"

ELEVATIONS:
WEST ELEVATION

DRAWING NUMBER
E-4.0

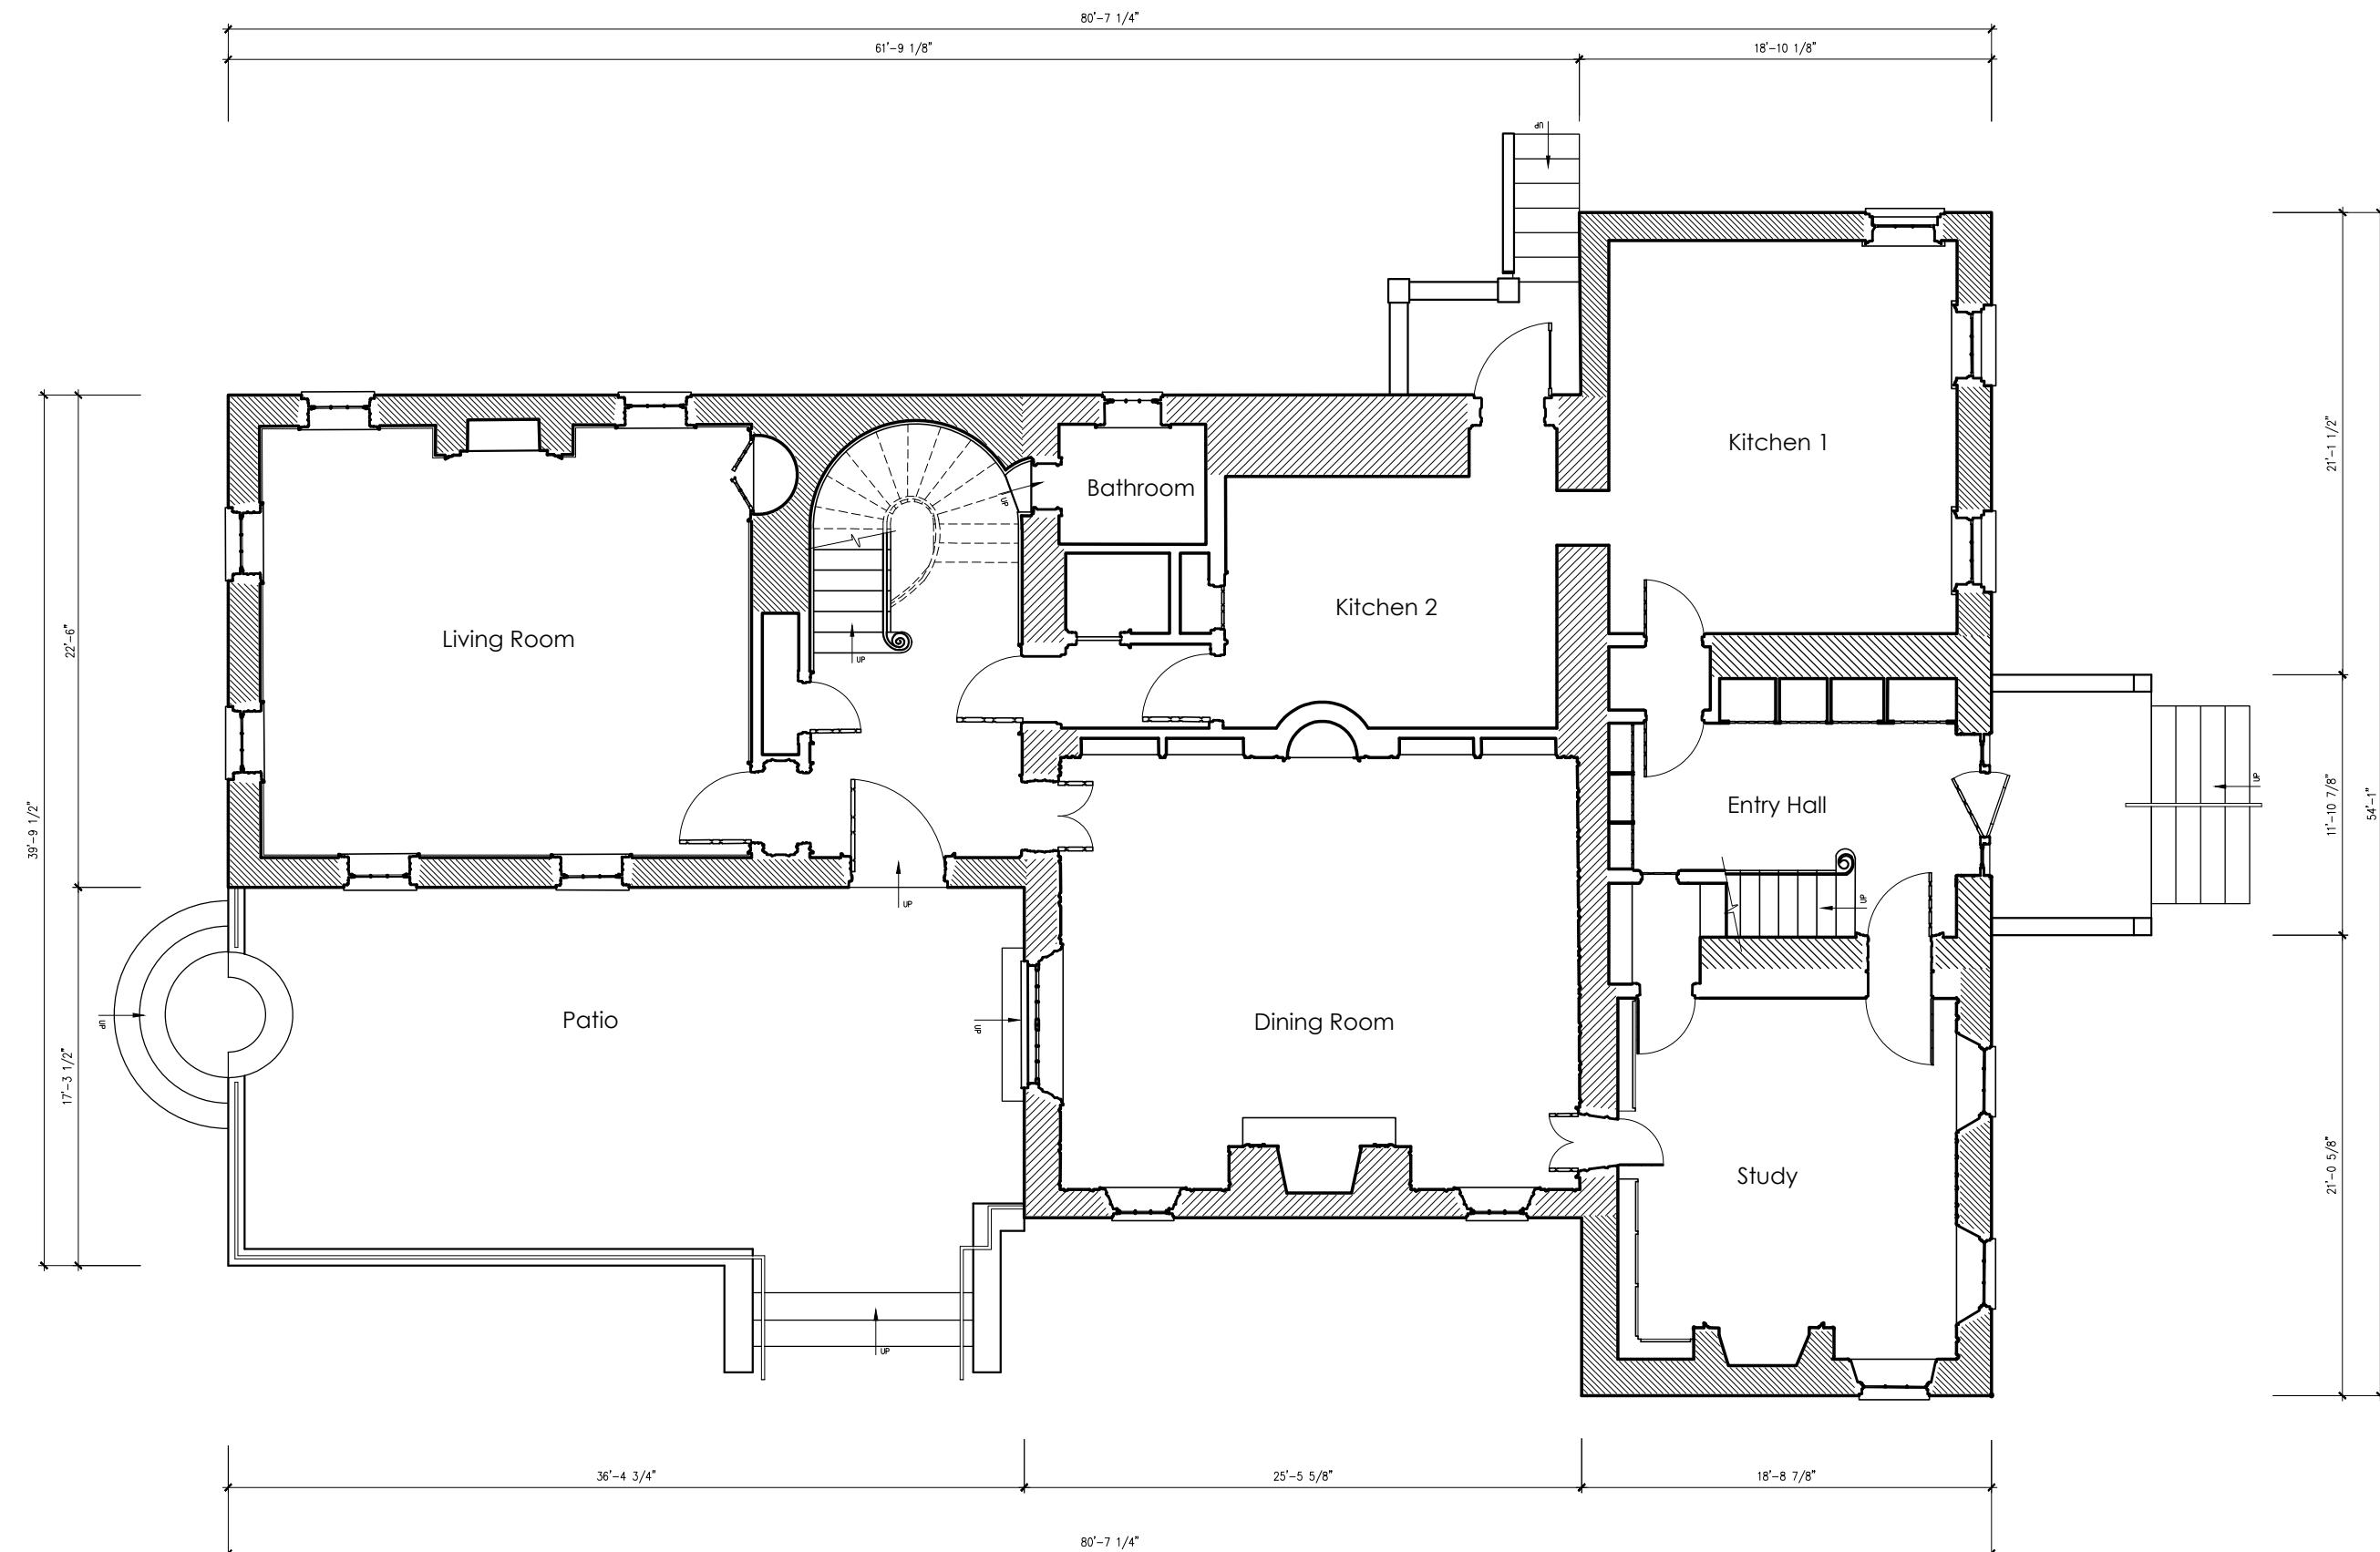


FIRST FLOOR PLAN

1/8"=1'-0"

1:96


MEASURED BY: Kavan Argue, Lindsay Lanois, and
HCF SUMMER 2012 INTERNS
DRAWN BY: Kavan Argue & Lindsay Lanois

MEDWAY PLANTATION
MOUNT HOLLY, BERKELEY COUNTY, SOUTH CAROLINA

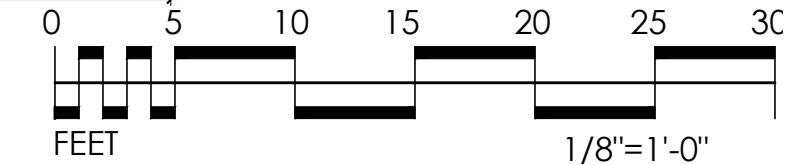

FLOOR PLANS:
FIRST FLOOR

DRAWING NUMBER
F-1.C

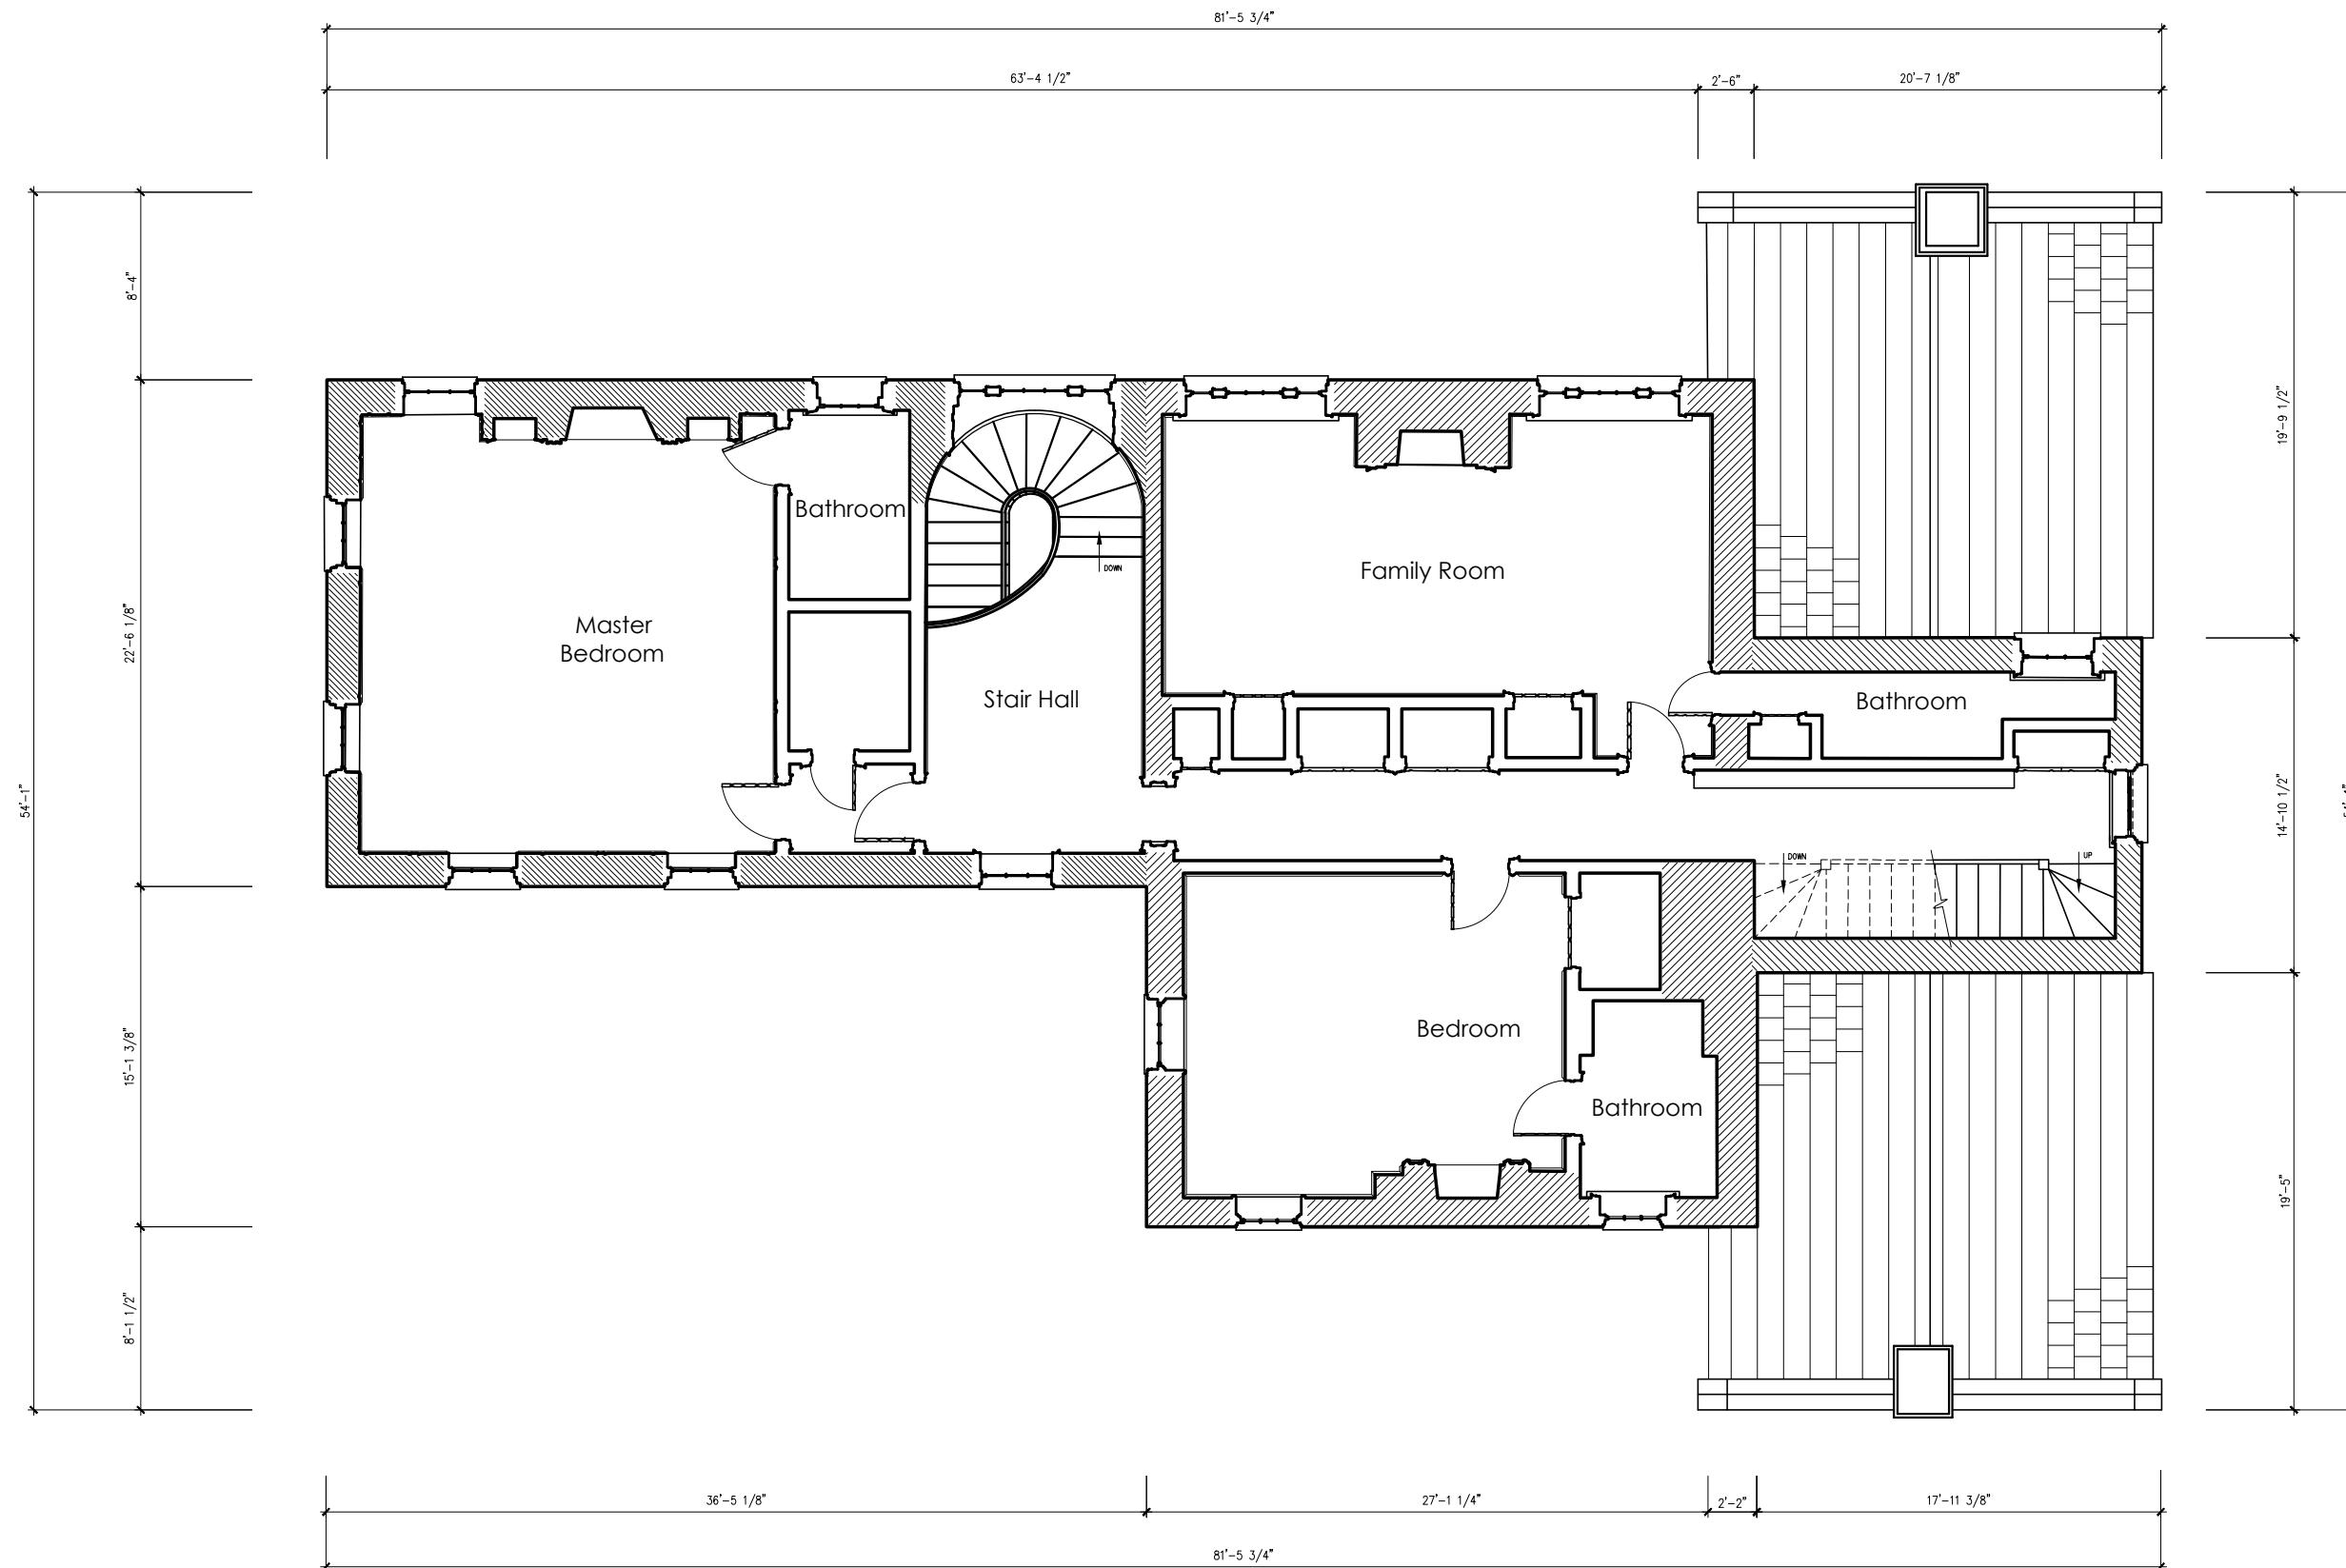


SECOND FLOOR PLAN

1/8"=1'-0"

1:96


MEASURED BY: Kavan Argue, Lindsay Lanois, and
HCF SUMMER 2012 INTERNS
DRAWN BY: Kavan Argue & Lindsay Lanois

MEDWAY PLANTATION
MOUNT HOLLY, BERKELEY COUNTY, SOUTH CAROLINA

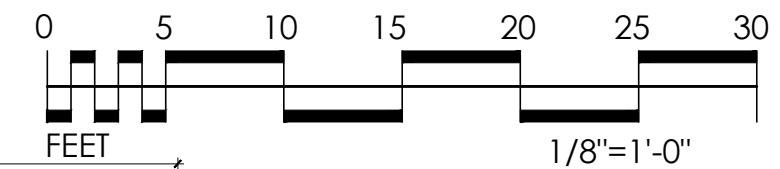

FLOOR PLANS:
SECOND FLOOR

DRAWING NUMBER
F-2.0

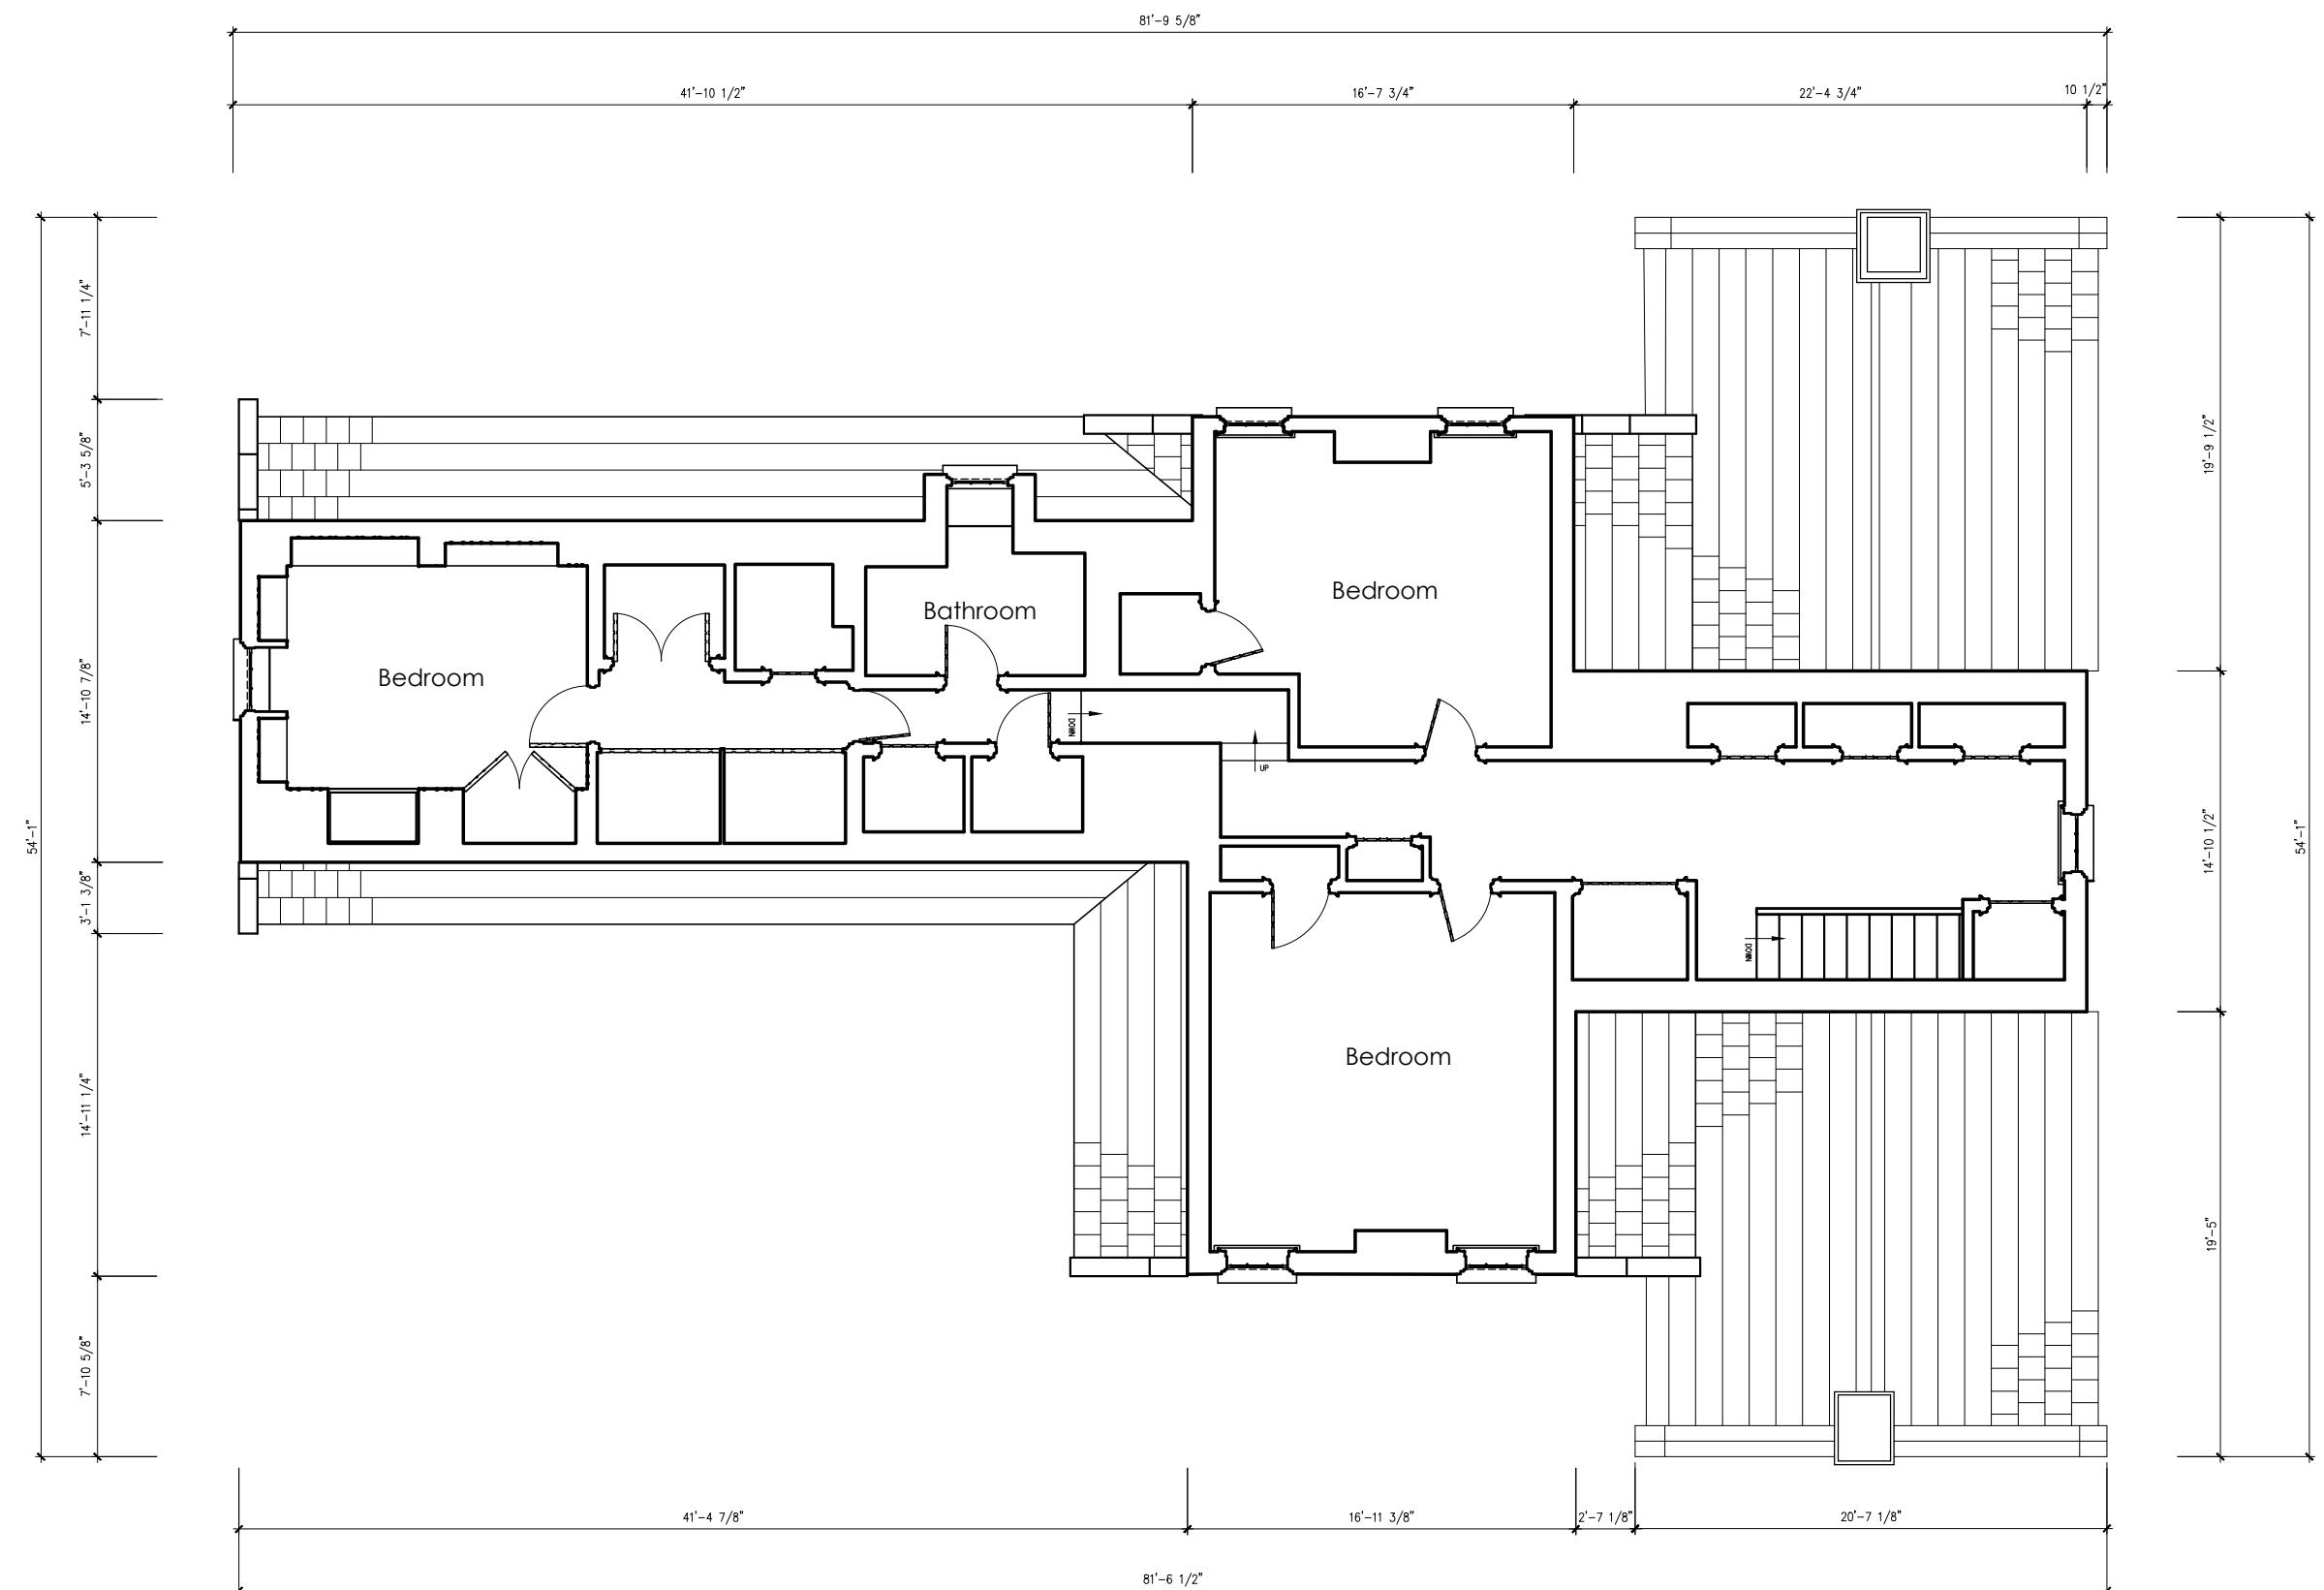


THIRD FLOOR PLAN

1/8"=1'-0"

1:96

MEASURED BY: Kavan Argue, Lindsay Lanois, and
HCF SUMMER 2012 INTERNS
DRAWN BY: Kavan Argue & Lindsay Lanois

MEDWAY PLANTATION
MOUNT HOLLY, BERKELEY COUNTY, SOUTH CAROLINA

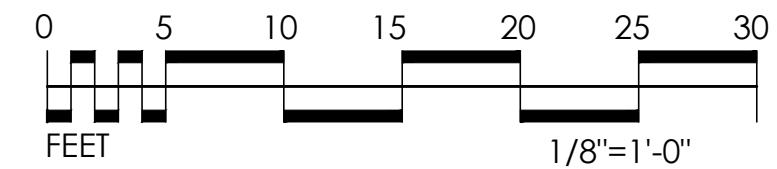

FLOOR PLANS:
THIRD FLOOR

DRAWING NUMBER
F-3.0