
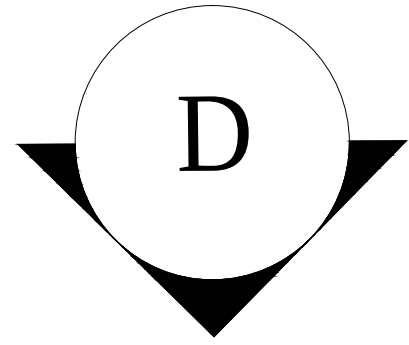
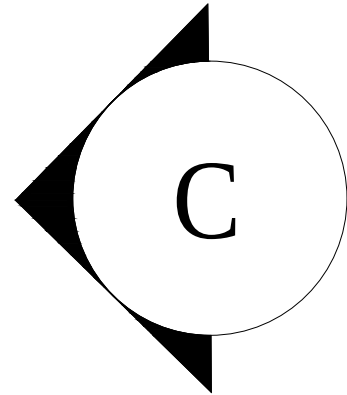
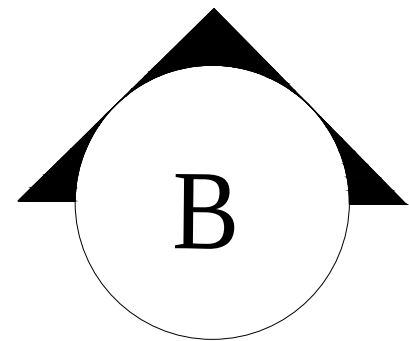
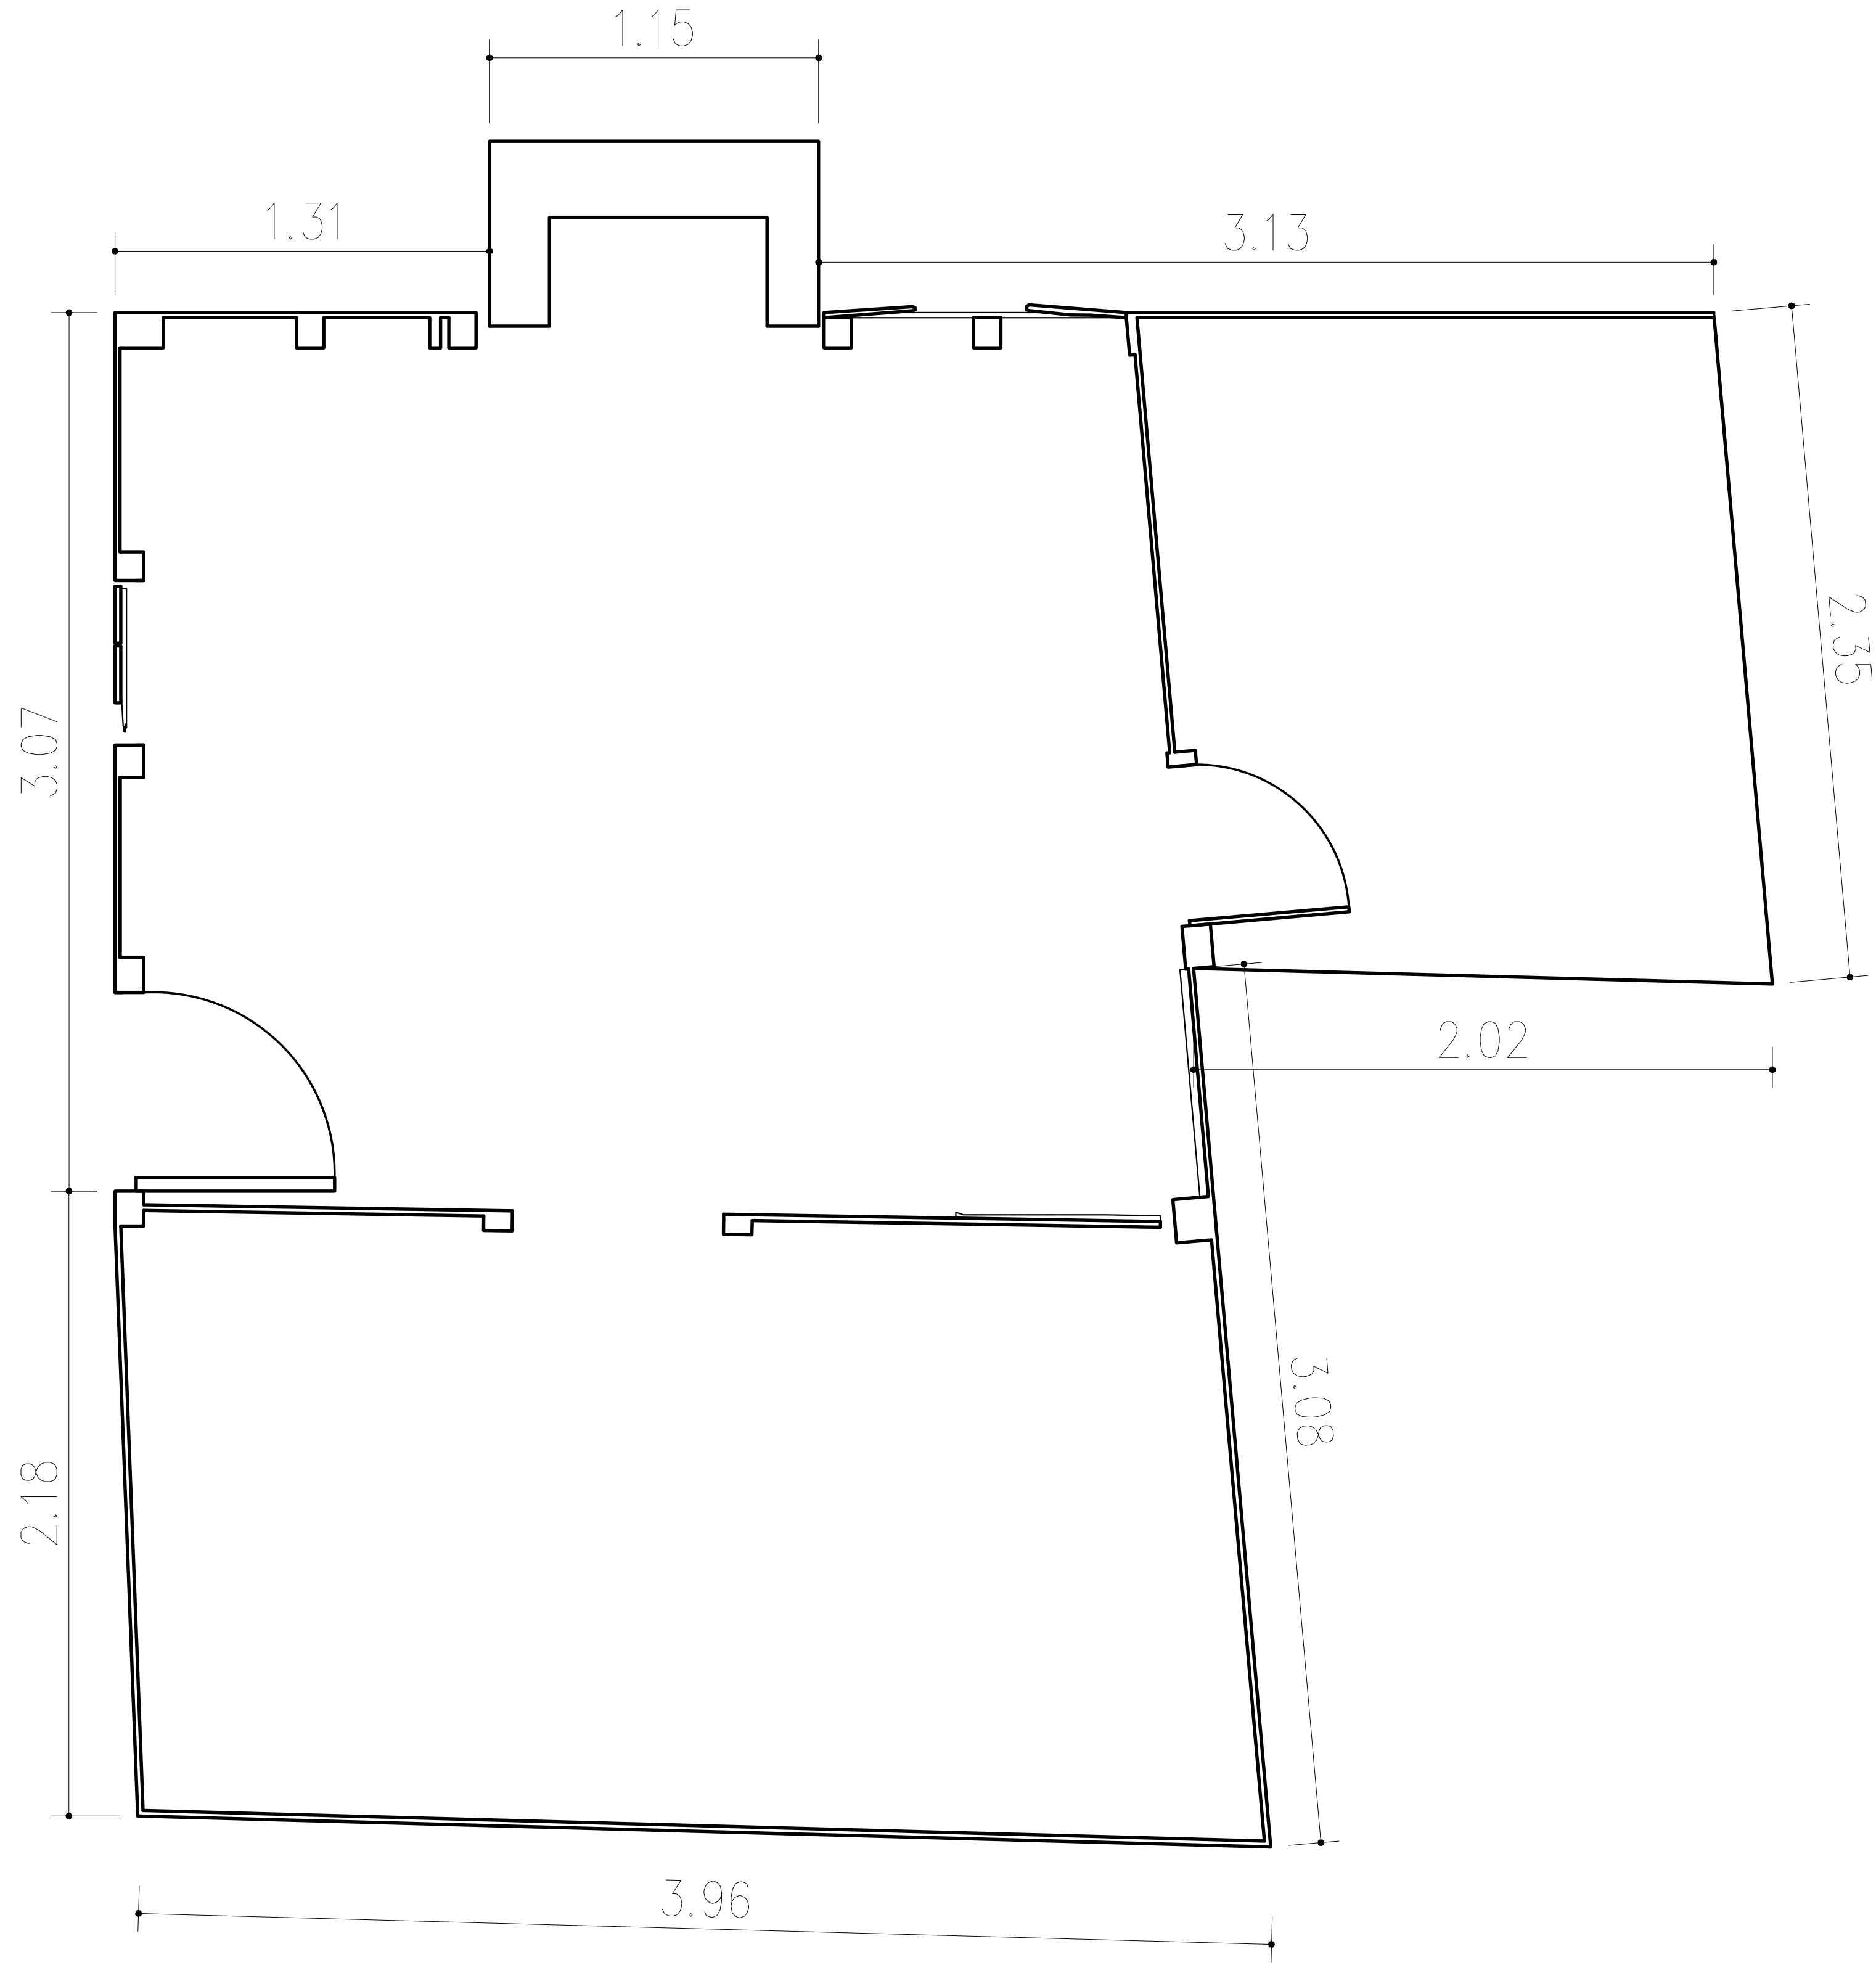


FLOOR PLAN

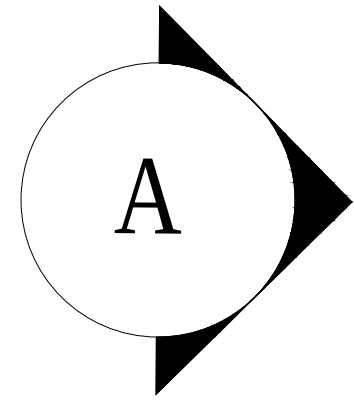

DRAWN BY:

MESUT DINLER – FABIANA AGUILERA

ROSEBANK PLANTATION

SHEET 2 OF 2 SHEETS

SURVEY NO.

LIBRARY OF CONGRESS
DIME NUMBER