


MATCH LINE A-A (3RD FLOOR)

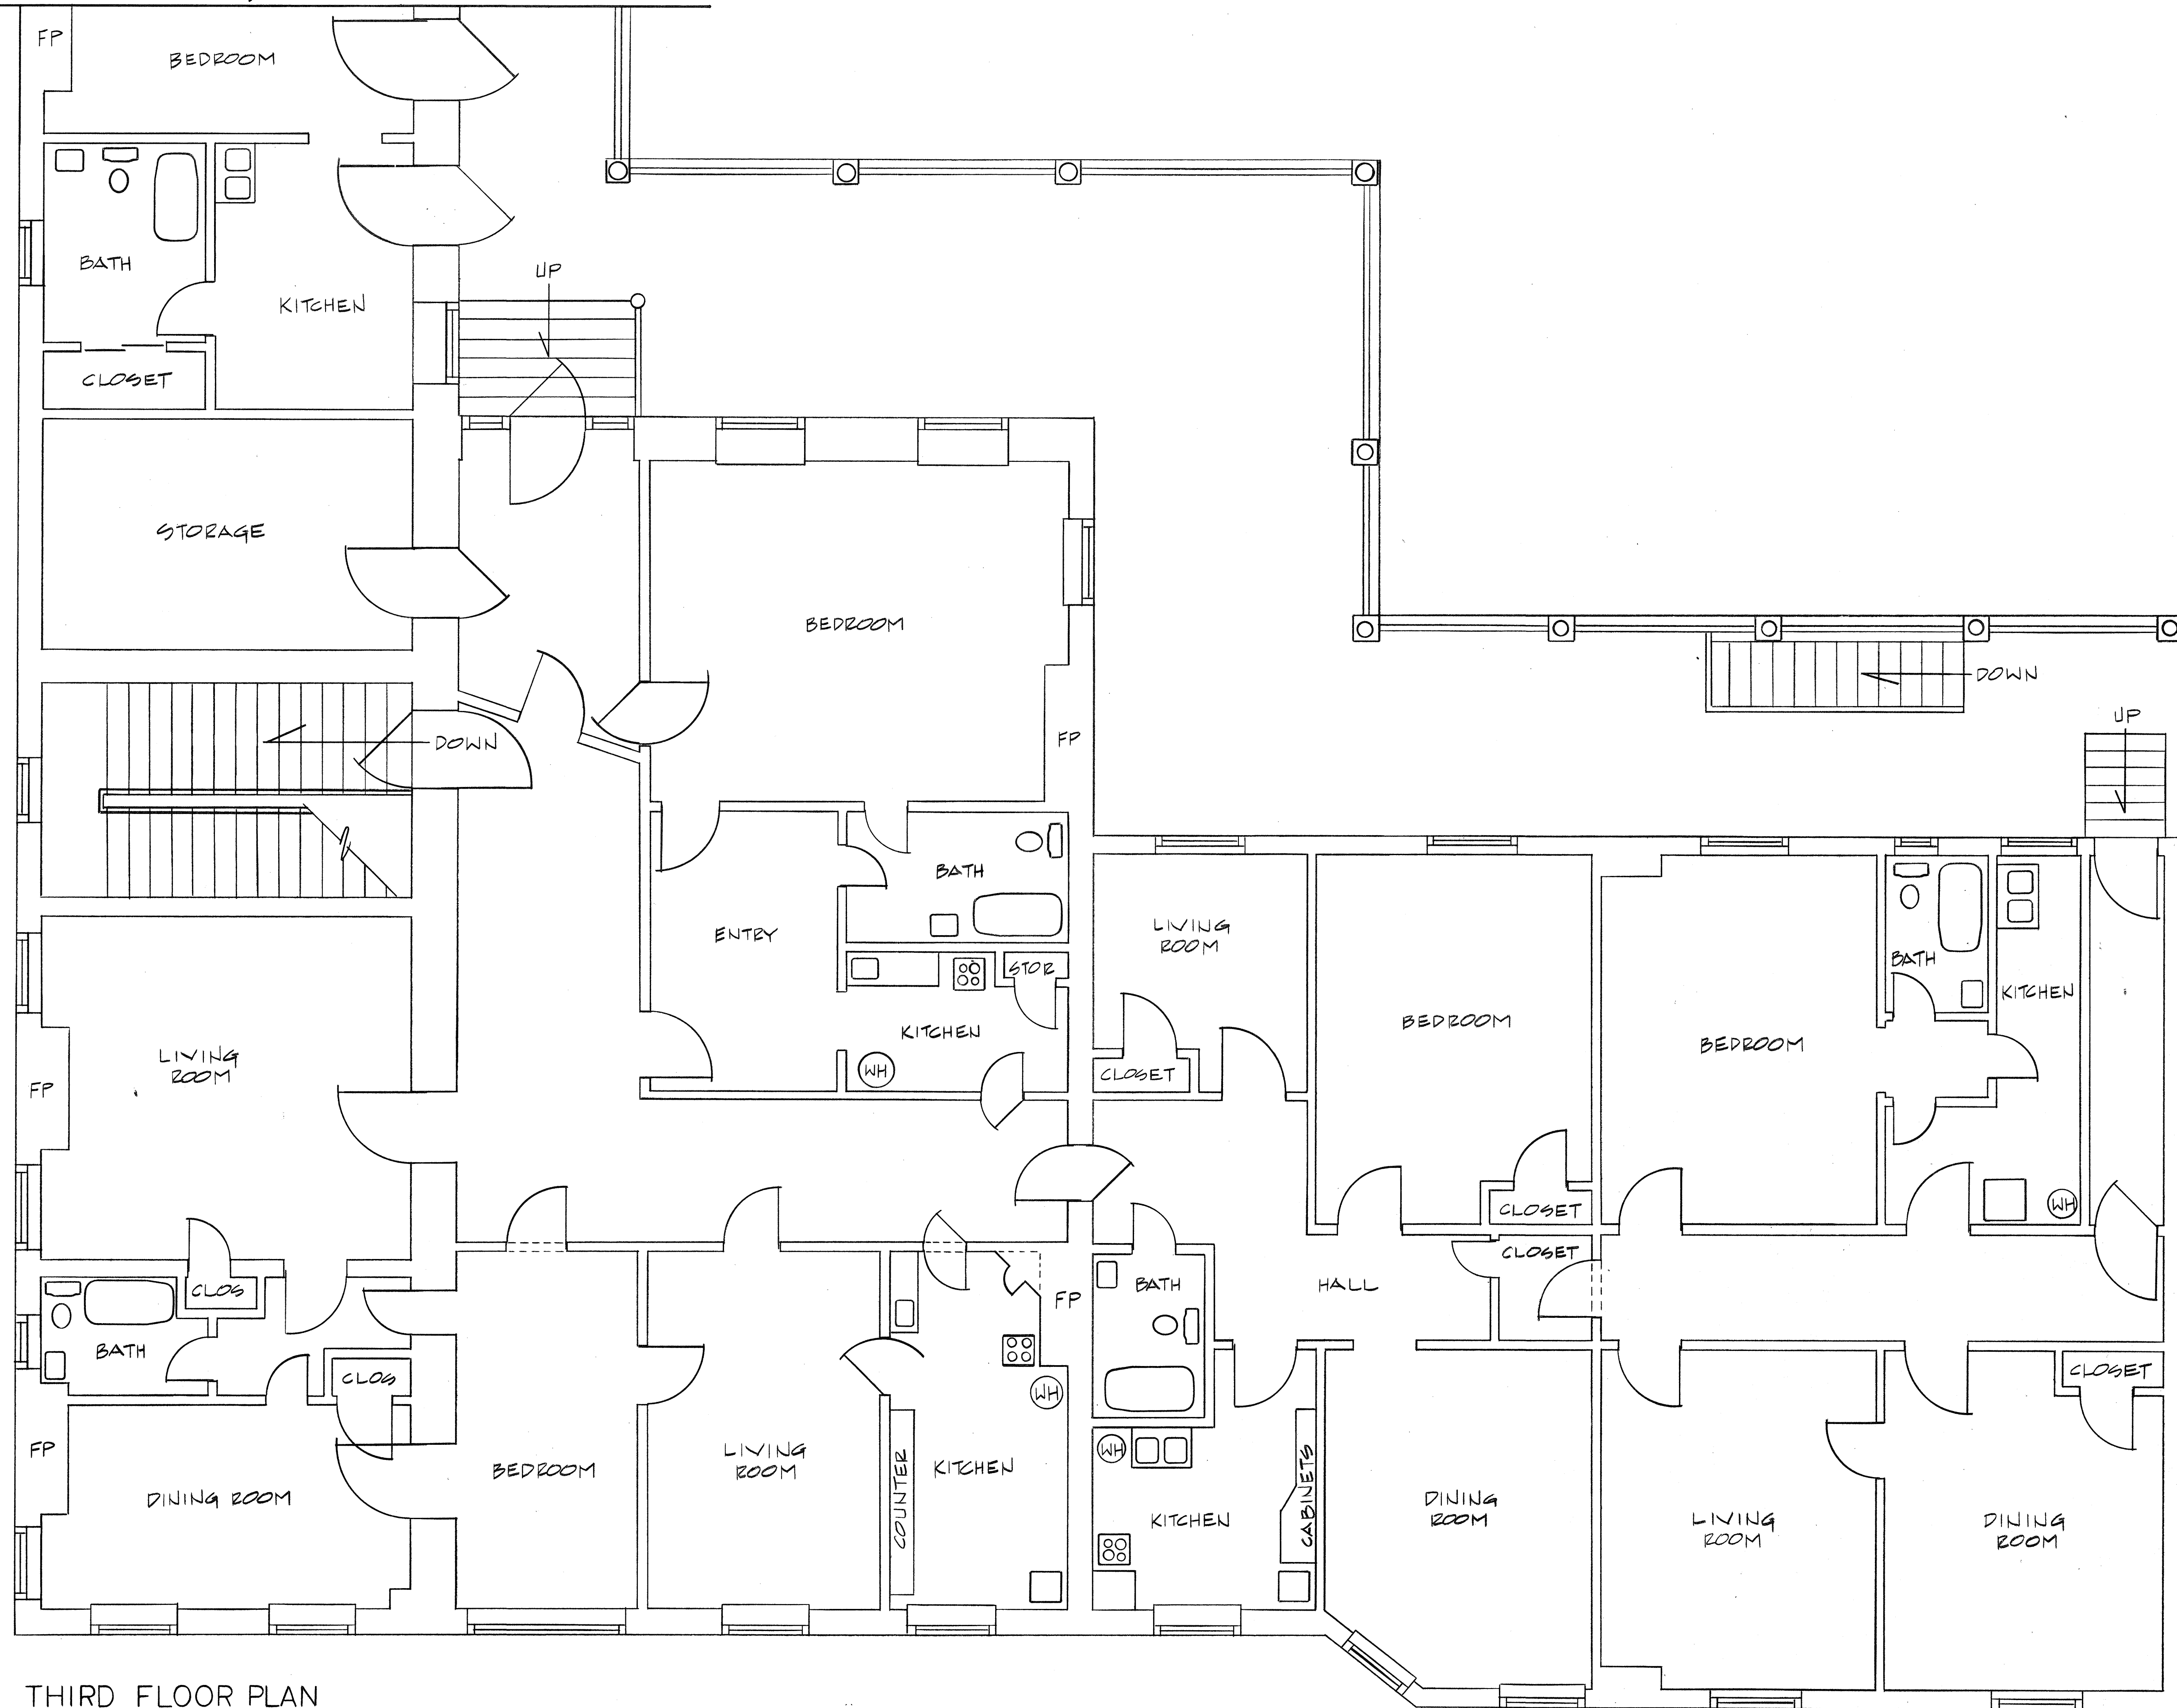

THIRD FLOOR PLAN

1/4" = 1'-0"

CHALMERS STREET

Project
Administrator
Job Captain
Engineer
Drawn By
Date
Revisions

293 East Bay
Charleston, South Carolina
29402


**CUMMINGS &
MCCRADY, INC.**
Architects and Engineers

CONFEDERATE HOME

3RD FLOOR

Sheet
7
Of
Total
Project No

MATCH LINE B-B (3RD FLOOR)

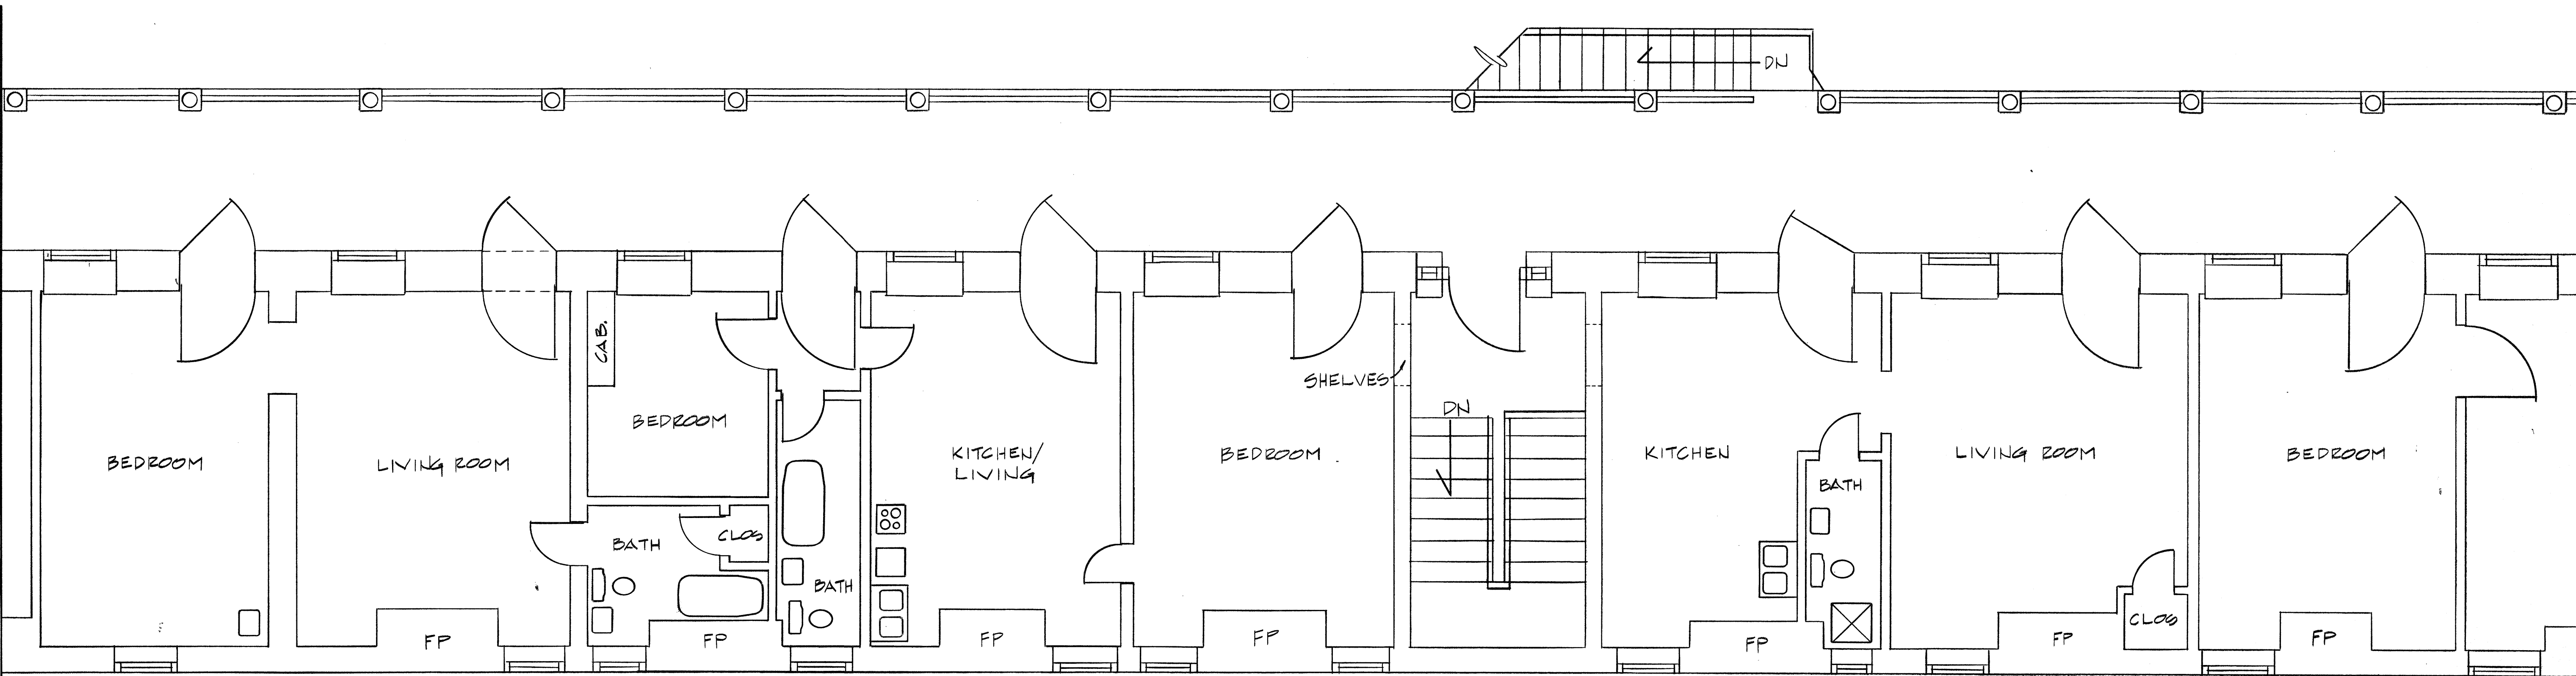


MATCH LINE A-A (3RD FLOOR)

THIRD FLOOR PLAN
1/4" = 1'-0"

Project Administrator	293 East Bay Charleston, South Carolina 29402	CUMMINGS & MCCRADY, INC. Architects and Engineers	CONFEDERATE HOME 3RD FLOOR	Sheet
Job Captain				00
Engineer				Of Total
Drawn By				Project No
Date				
Revisions				

BROAD STREET

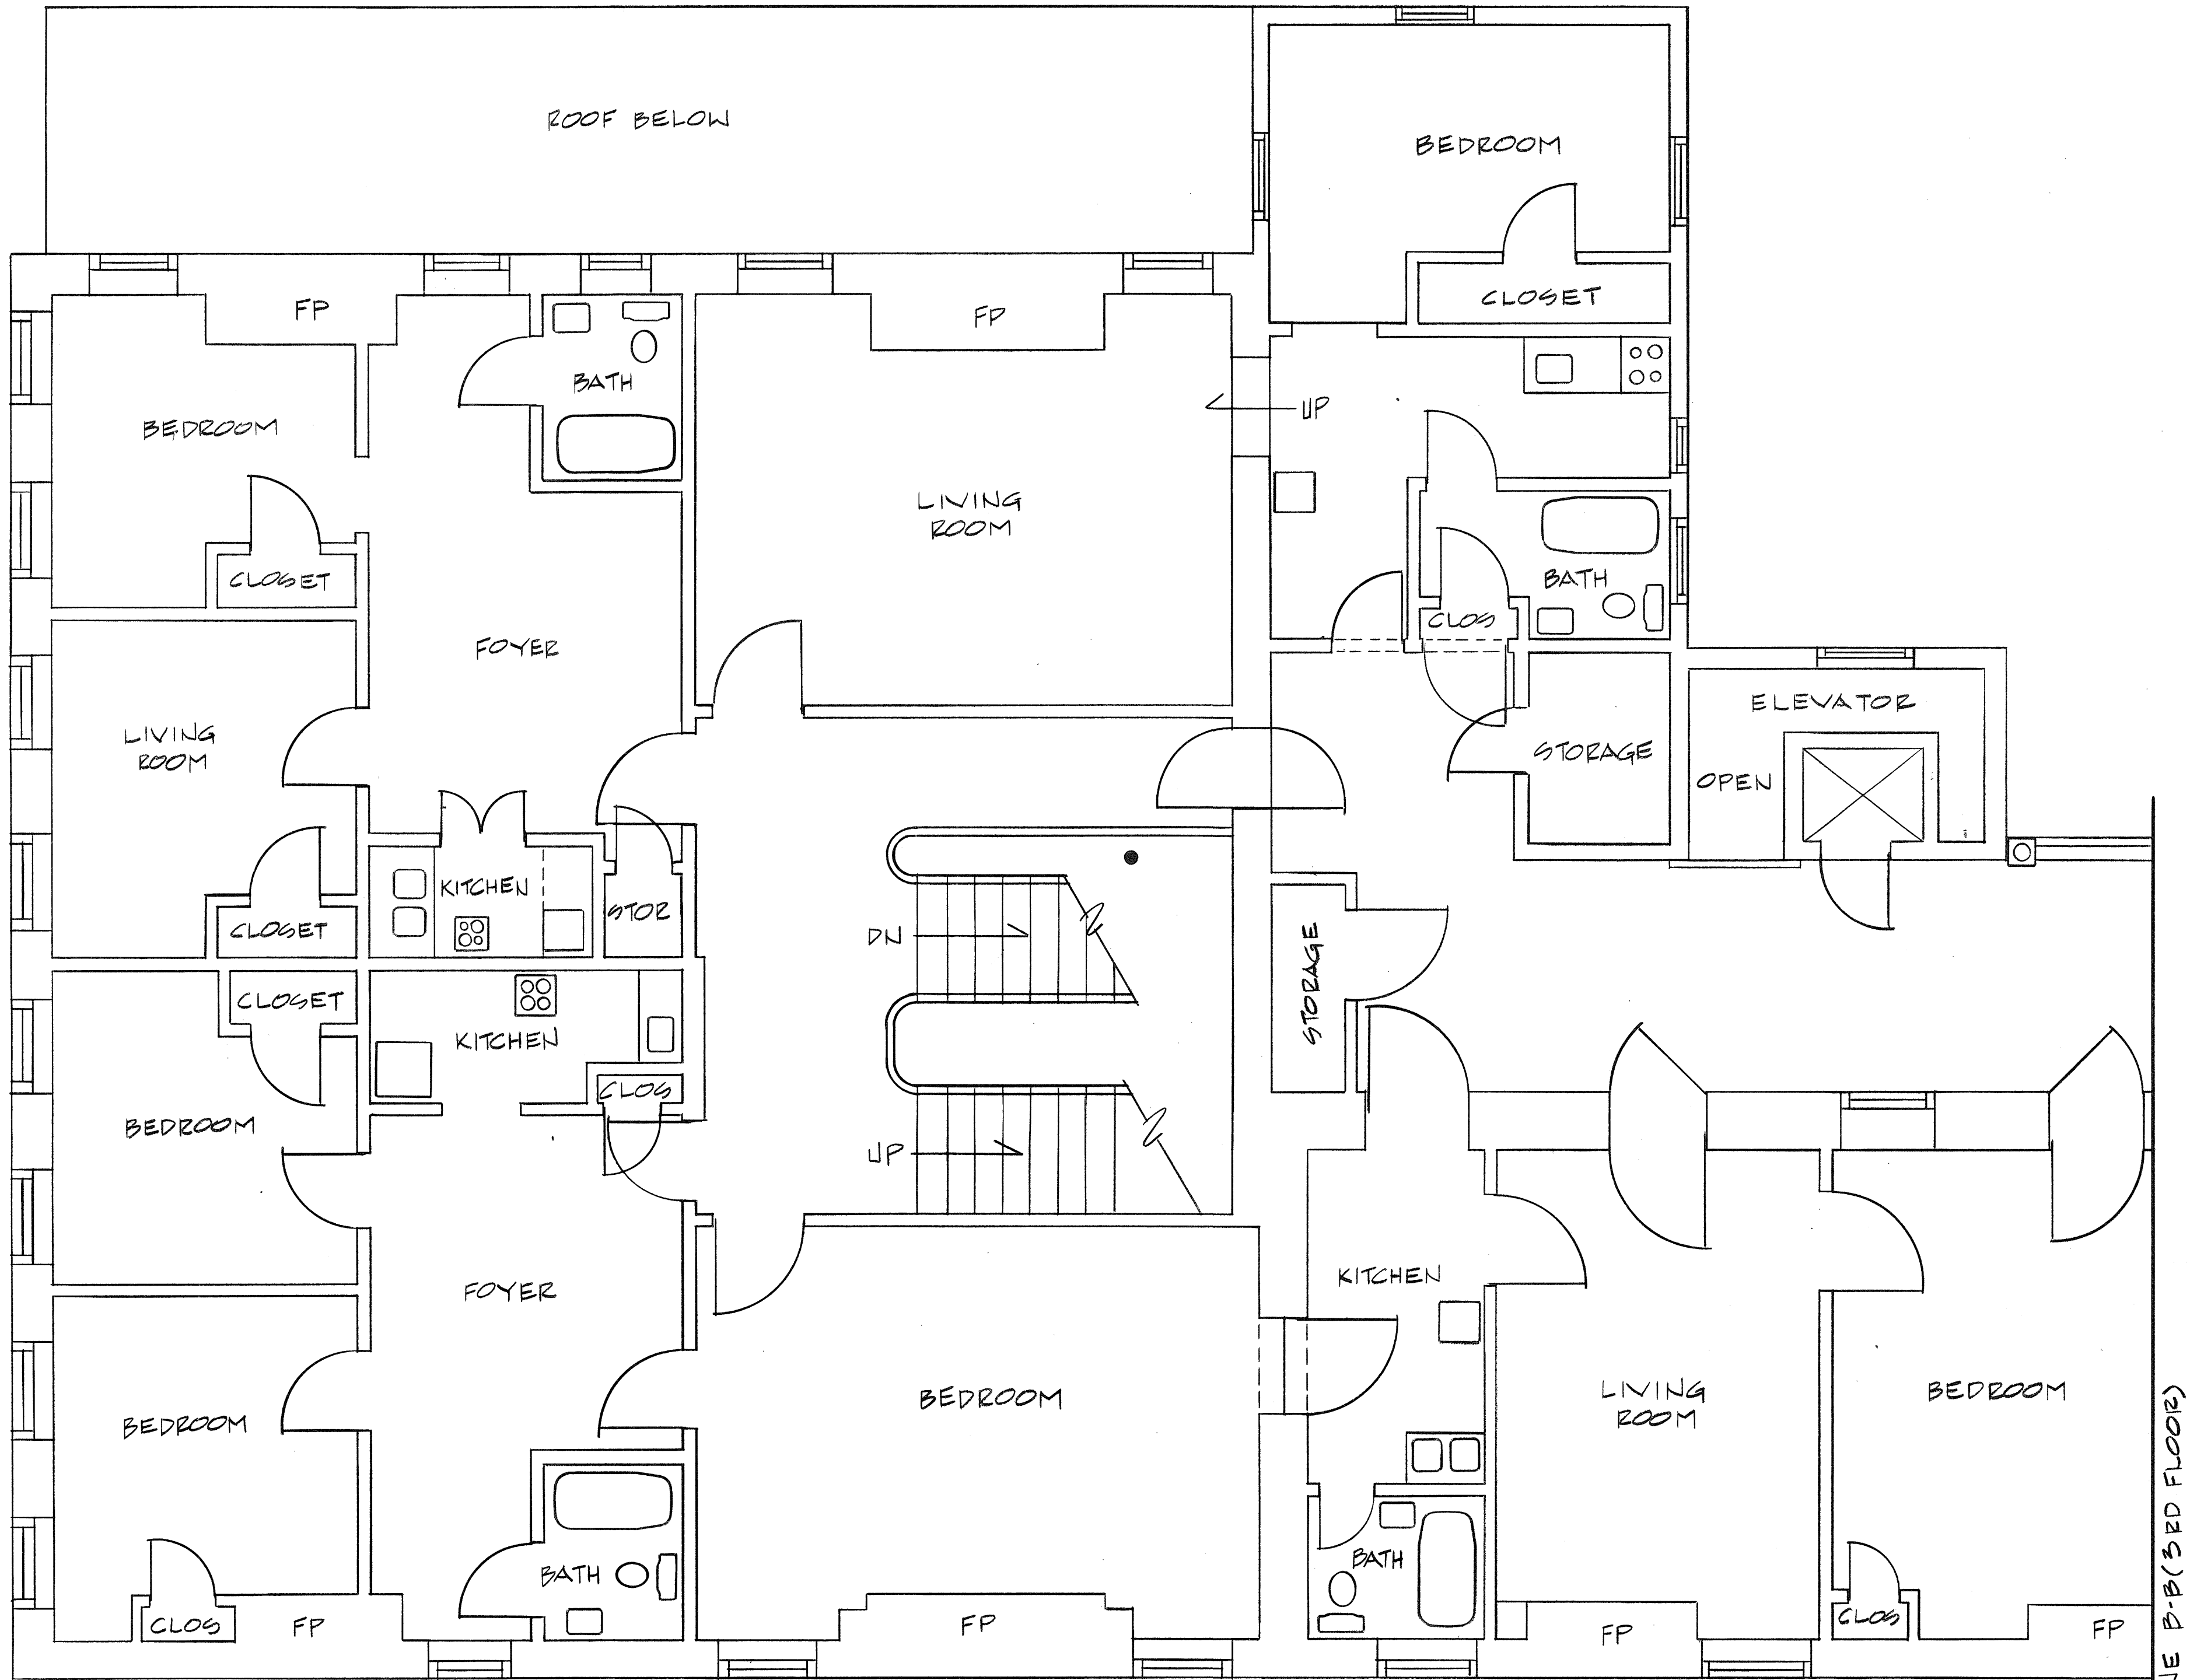

THIRD FLOOR PLAN

1/4"=1'-0"

Project Administrator	293 East Bay Charleston, South Carolina 29402	CUMMINGS & McCRADY, INC. Architects and Engineers	CONFEDERATE HOME 3RD FLOOR	Sheet
Job Captain				9
Engineer				Of Total
Drawn By				Project No
Date				
Revisions				