



Project	170 Meeting Street
Job Captain	29401
Engineer	
Drawn By	
Date	
Revisions	
CUMMINGS & McCRADY, INC. Architects and Engineers	
THE CONFEDERATE HOME CHARLESTON, SC FIRST FLOOR PLAN	
Sheet	60-000000
Of Total	
Project No	

BROAD-060-0041.001

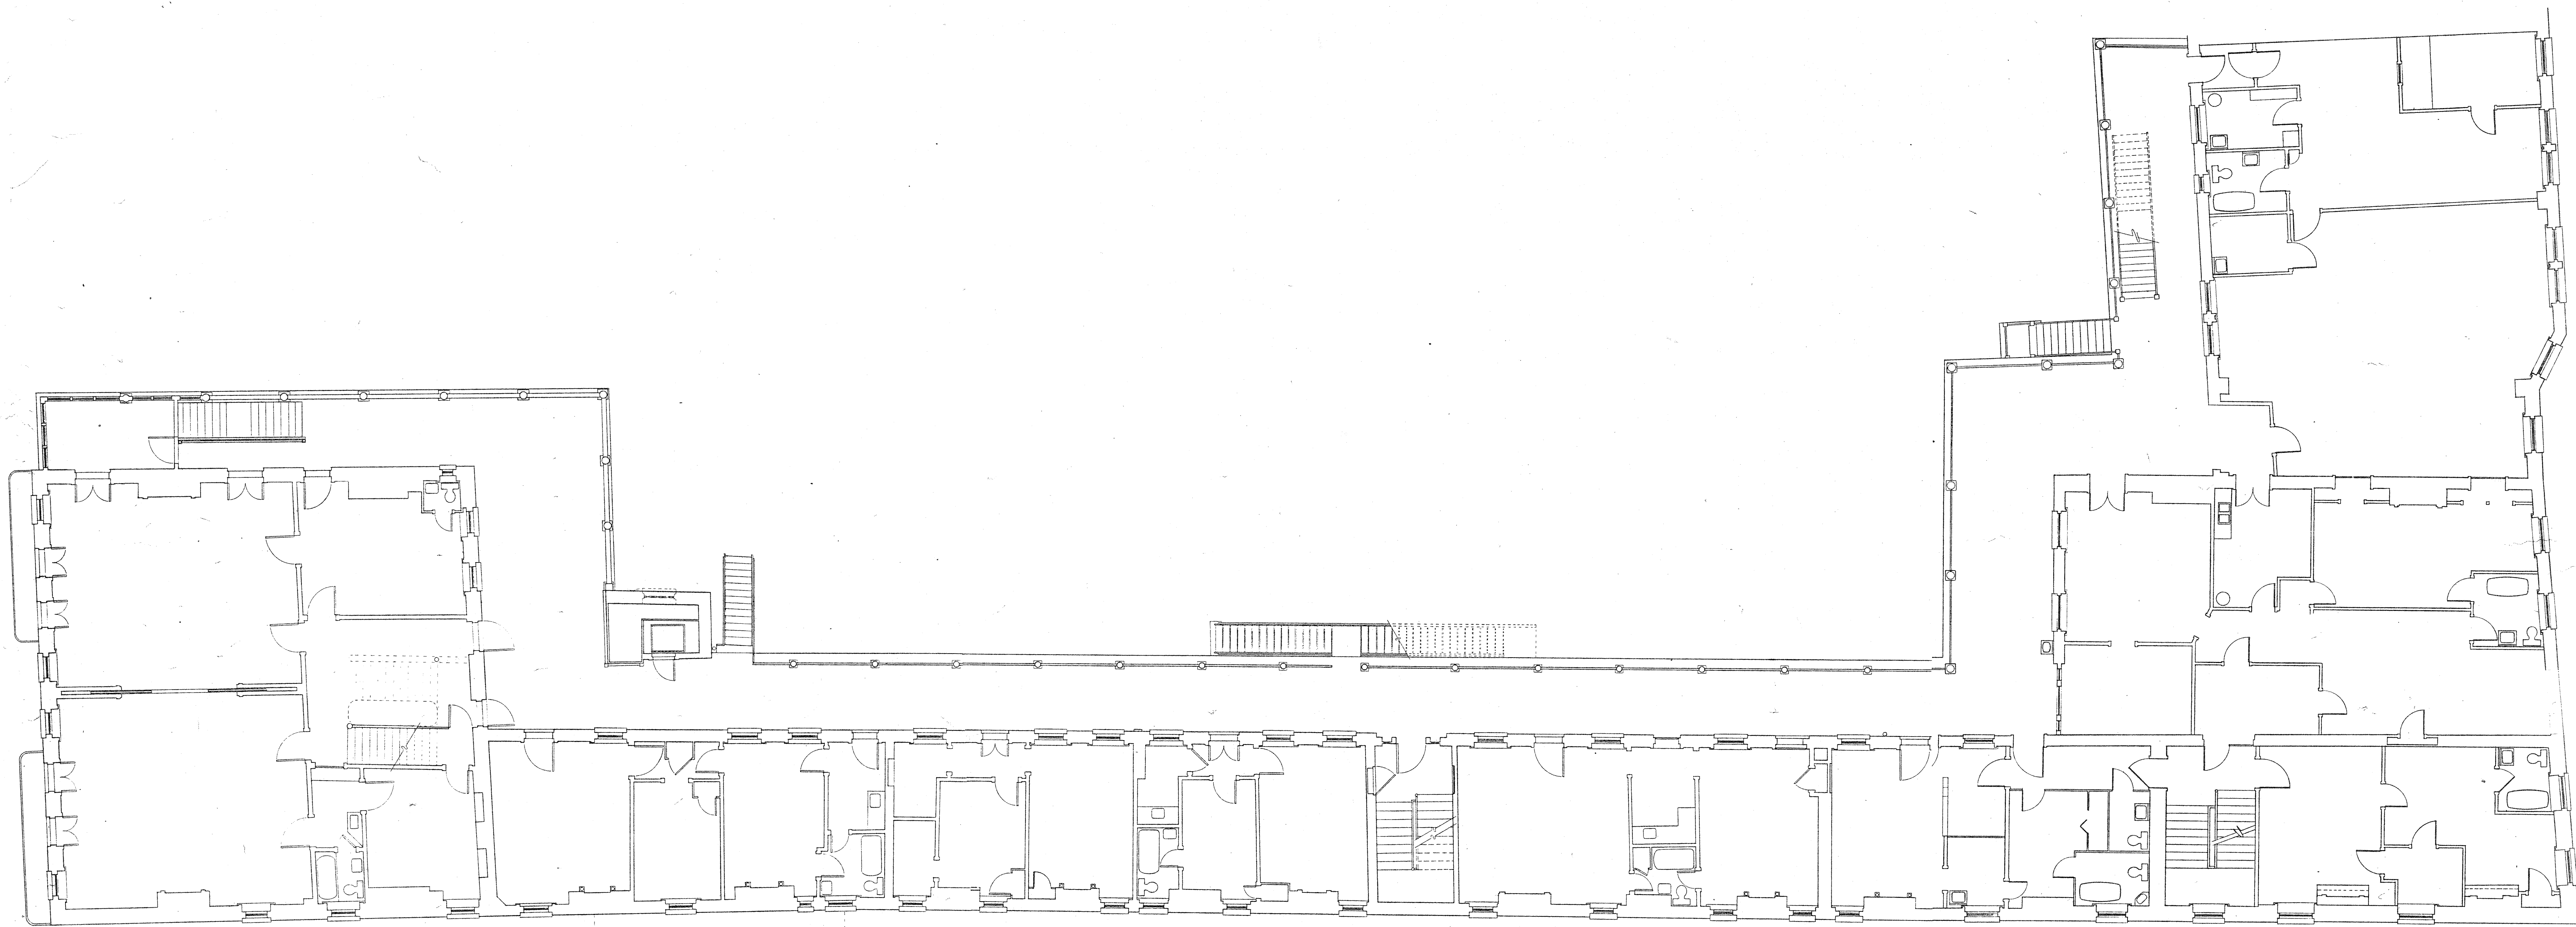

0' 5' 10' 25'

Project Administrator	170 Meeting Street Charleston, South Carolina 29401	CUMMINGS & McCRADY, INC. Architects and Engineers	THE CONFEDERATE HOME CHARLESTON, SC SECOND FLOOR PLAN	Sheet
Job Captain				Of Total
Engineer				Project No
Drawn By				
Date				
Revisions				

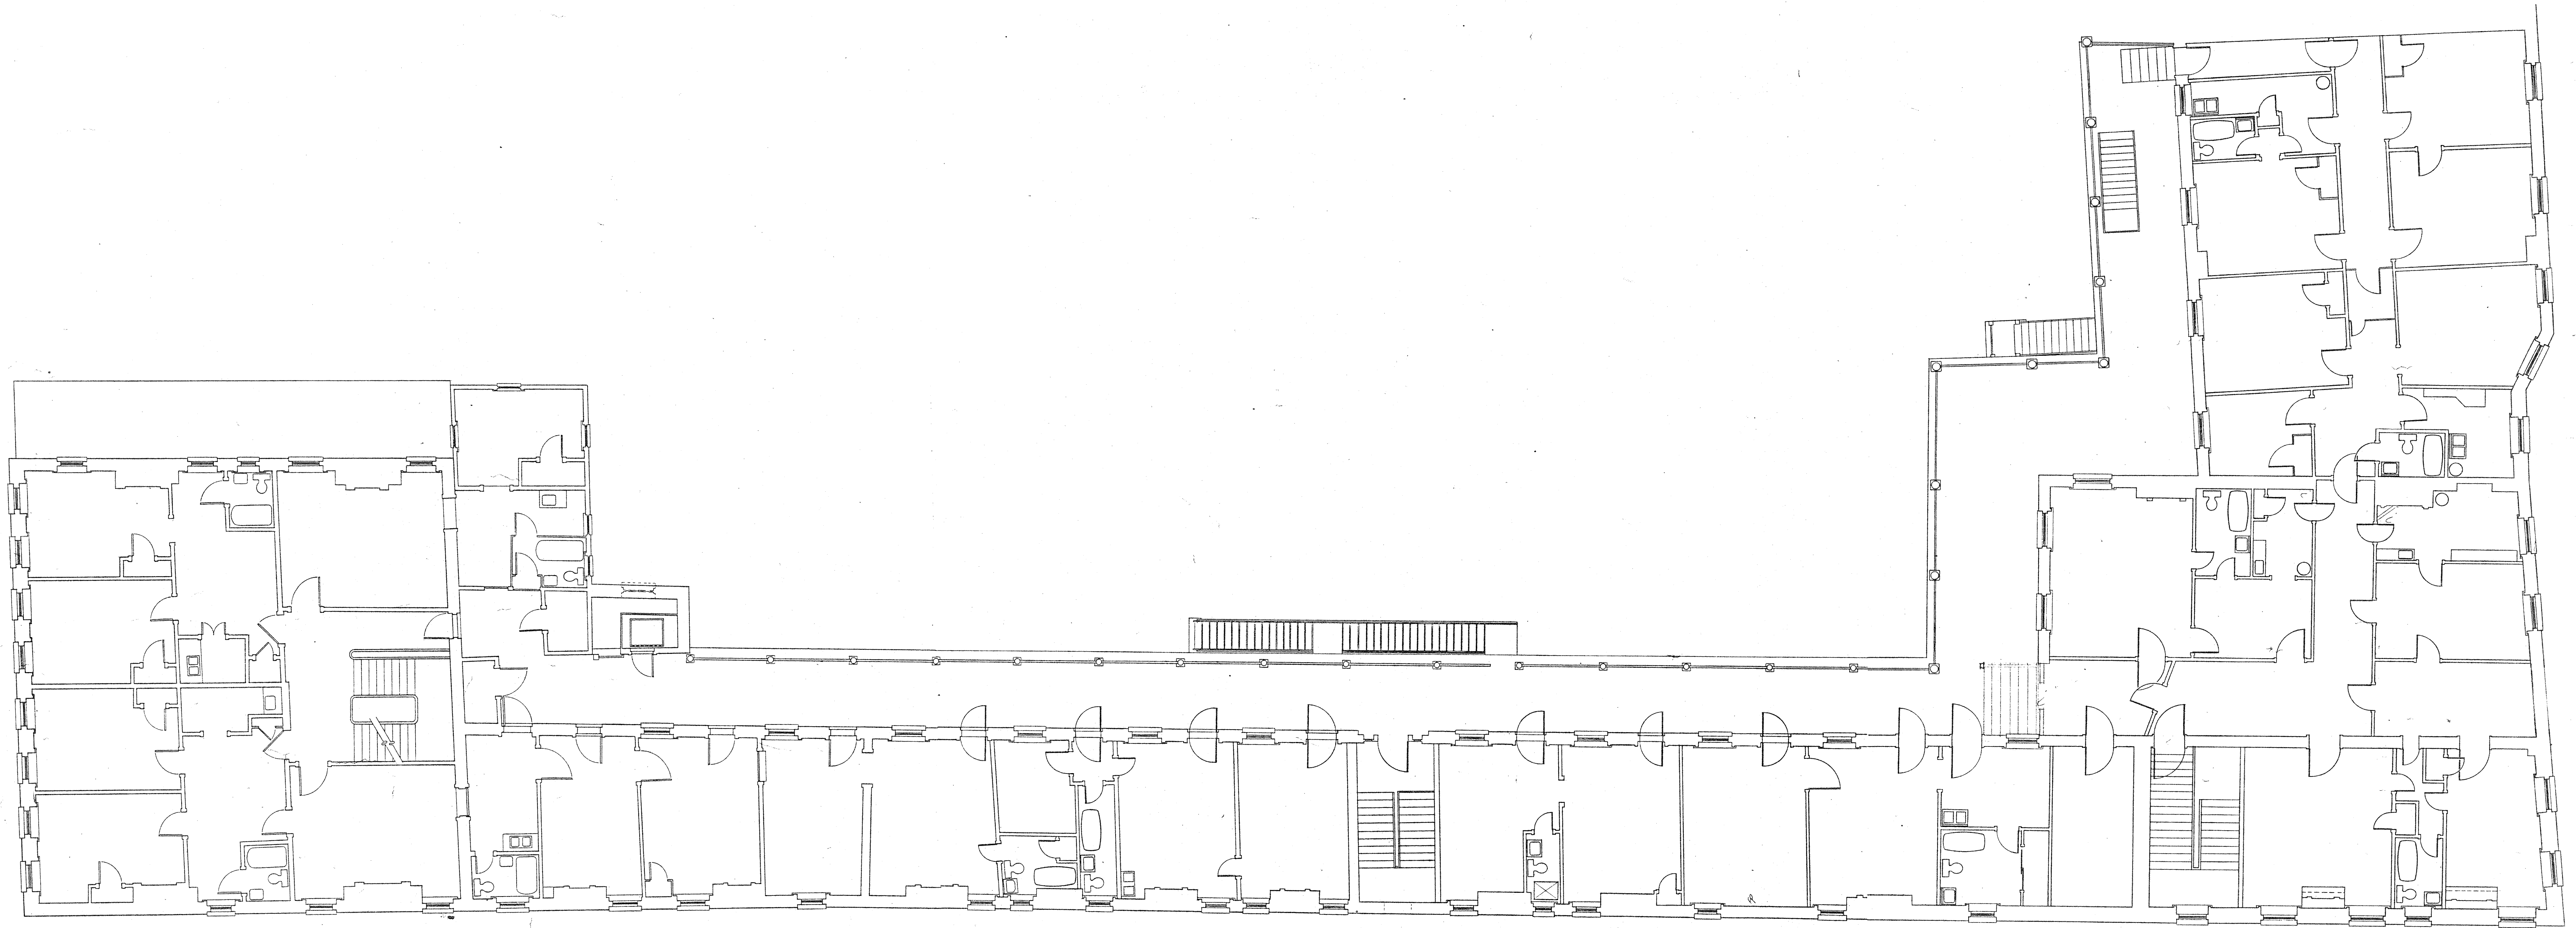

0' 10' 20'


Project
Administrator
Job Captain
Engineer
Drawn By
Date
Revisions

170 Meeting Street
Charleston, South Carolina
29401

**CUMMINGS &
McCRADY, INC.**
Architects and Engineers

THE CONFEDERATE HOME
CHARLESTON, SC
THIRD FLOOR PLAN

Sheet
Of
Total
Project No

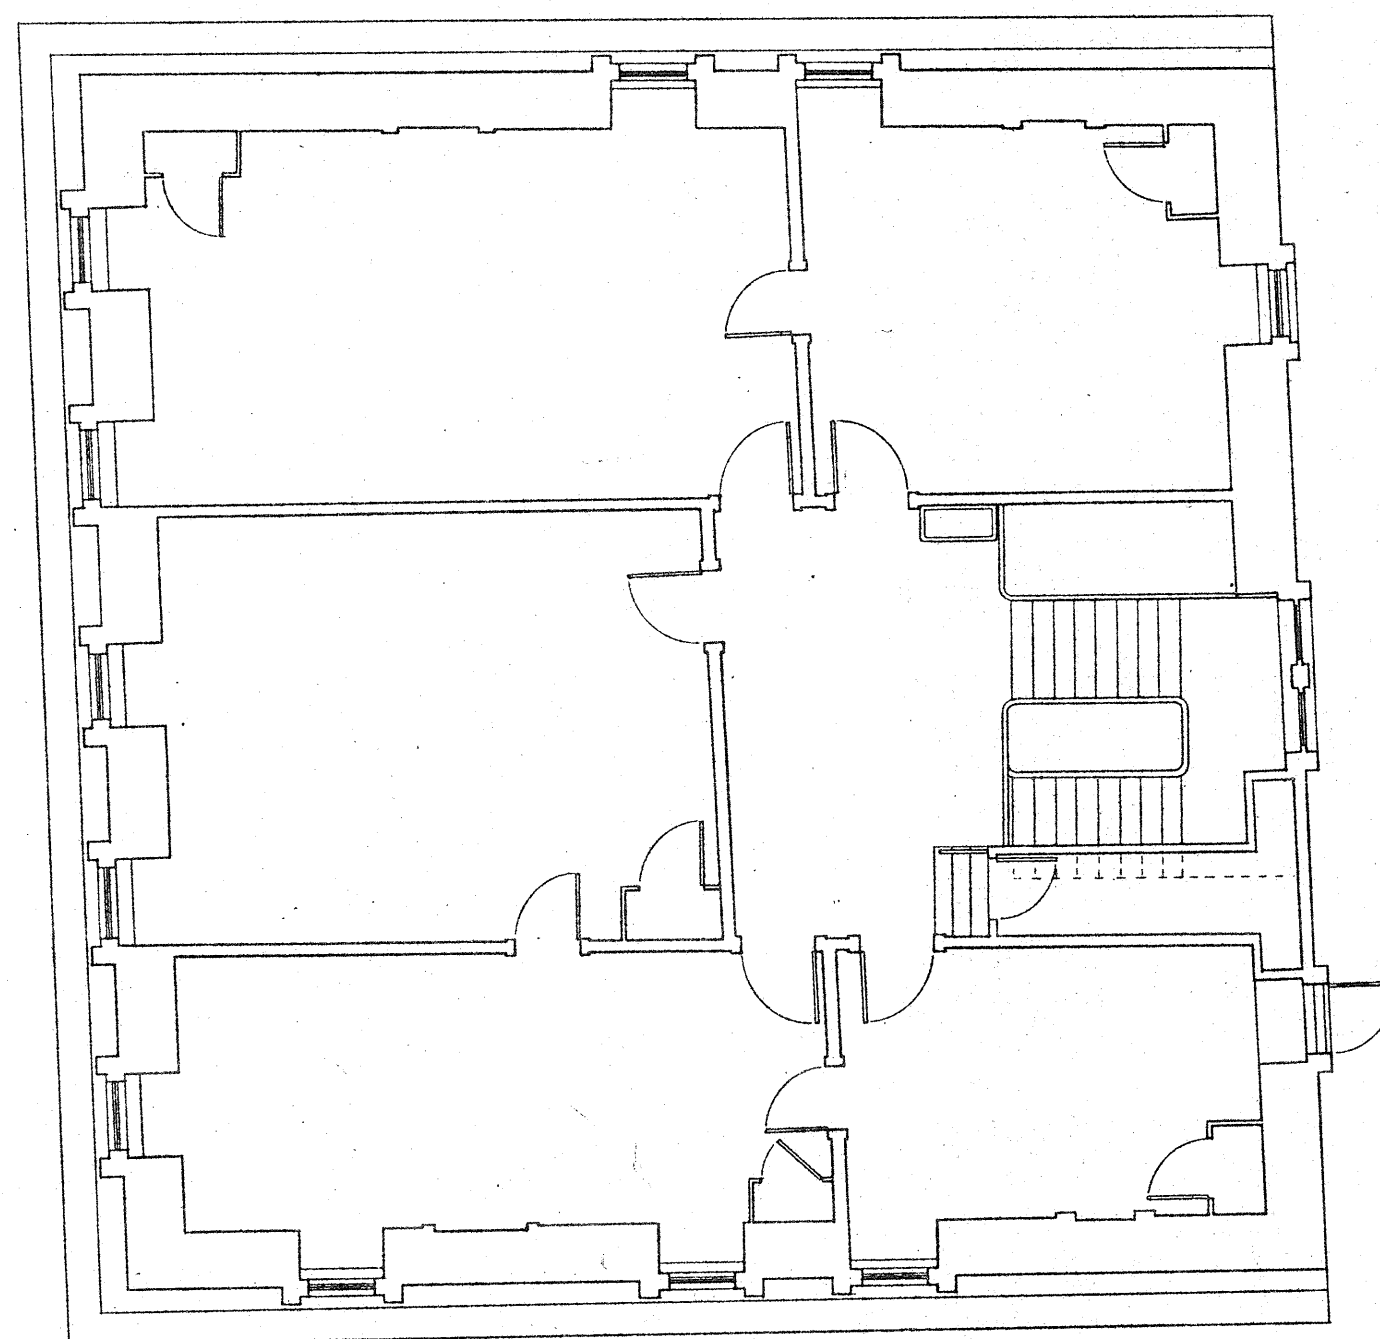

0 10' 20'

Project
Administrator

Job Captain

Engineer

Drawn By

Date

Revisions

170 Meeting Street
Charleston, South Carolina
29401

**CUMMINGS &
MCCRADY, INC.**
Architects and Engineers

THE CONFEDERATE HOME
CHARLESTON, SC
FOURTH FLOOR PLAN

Sheet

Of
Total

Project No