



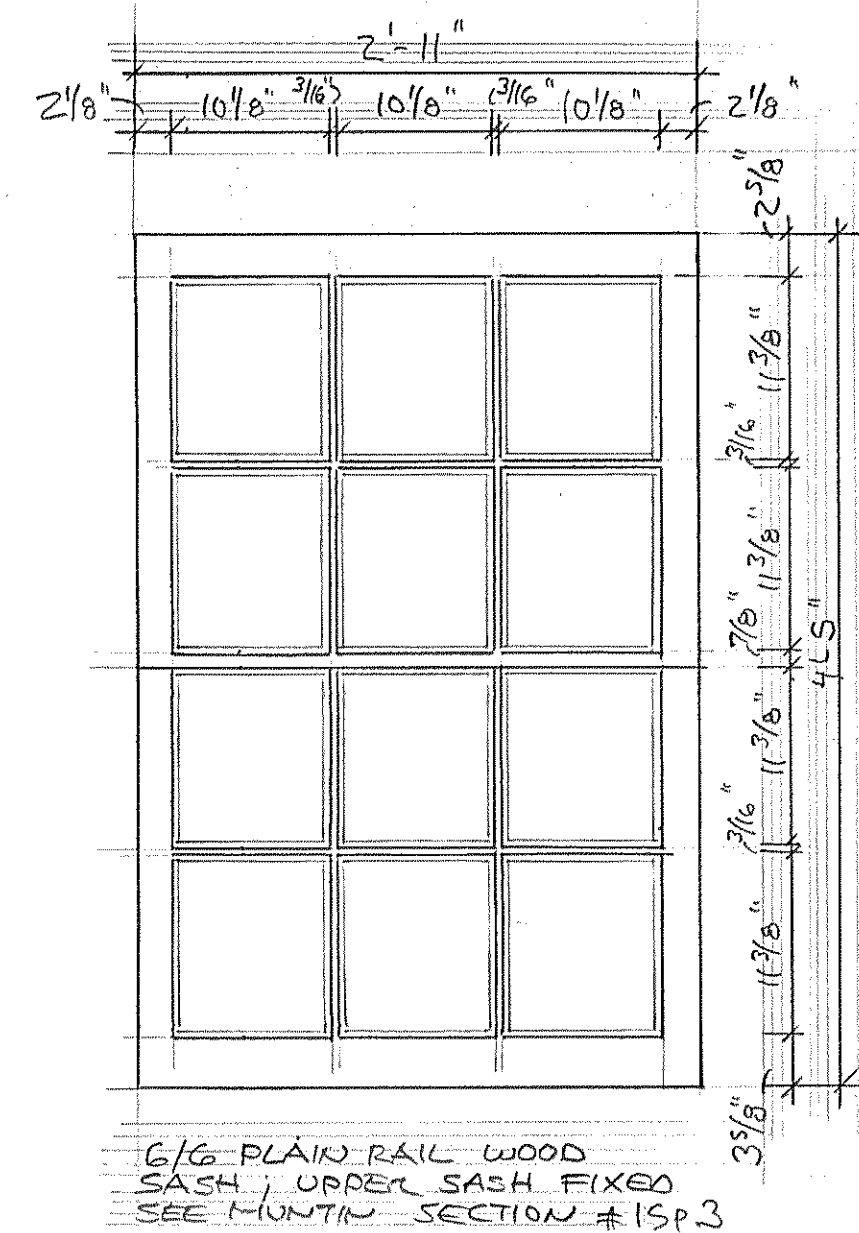

DORMER WINDOW SASH ELEVATION
SCALE: 1"=1'-0" (EXCEPT SOUTH DORMERS)


NOTE: ALL EXISTING DORMER WINDOW FRAME OPENING VARY IN SIZE; TRIM VERTICAL STYLES EQUALS TO ACHIEVE DESIRED WIDTH; TRIM BOTTOM RAIL OF BOTTOM SASH AS NECESSARY TO ACHIEVE DESIRED HEIGHT.

SINGLE 1/8" S.S.B. GLAZING
INSTALL LAMINATED OR TEMPERED SAFETY GLASS AT NEW STAIR LANDING WINDOW
LANDING WINDOW SASH ONLY

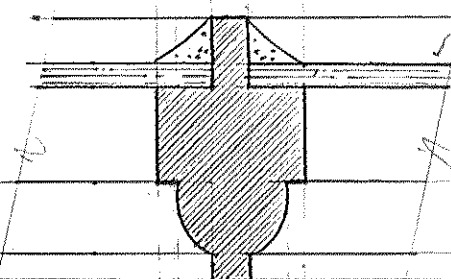

IMPORTANT NOTE: THIS MUNTIN SECTION IS FOR DORMER WINDOW AND NEW STAIR LANDING WINDOW SASH ONLY.


14 DORMER SASH MUNTIN SECTION
ACTUAL SIZE

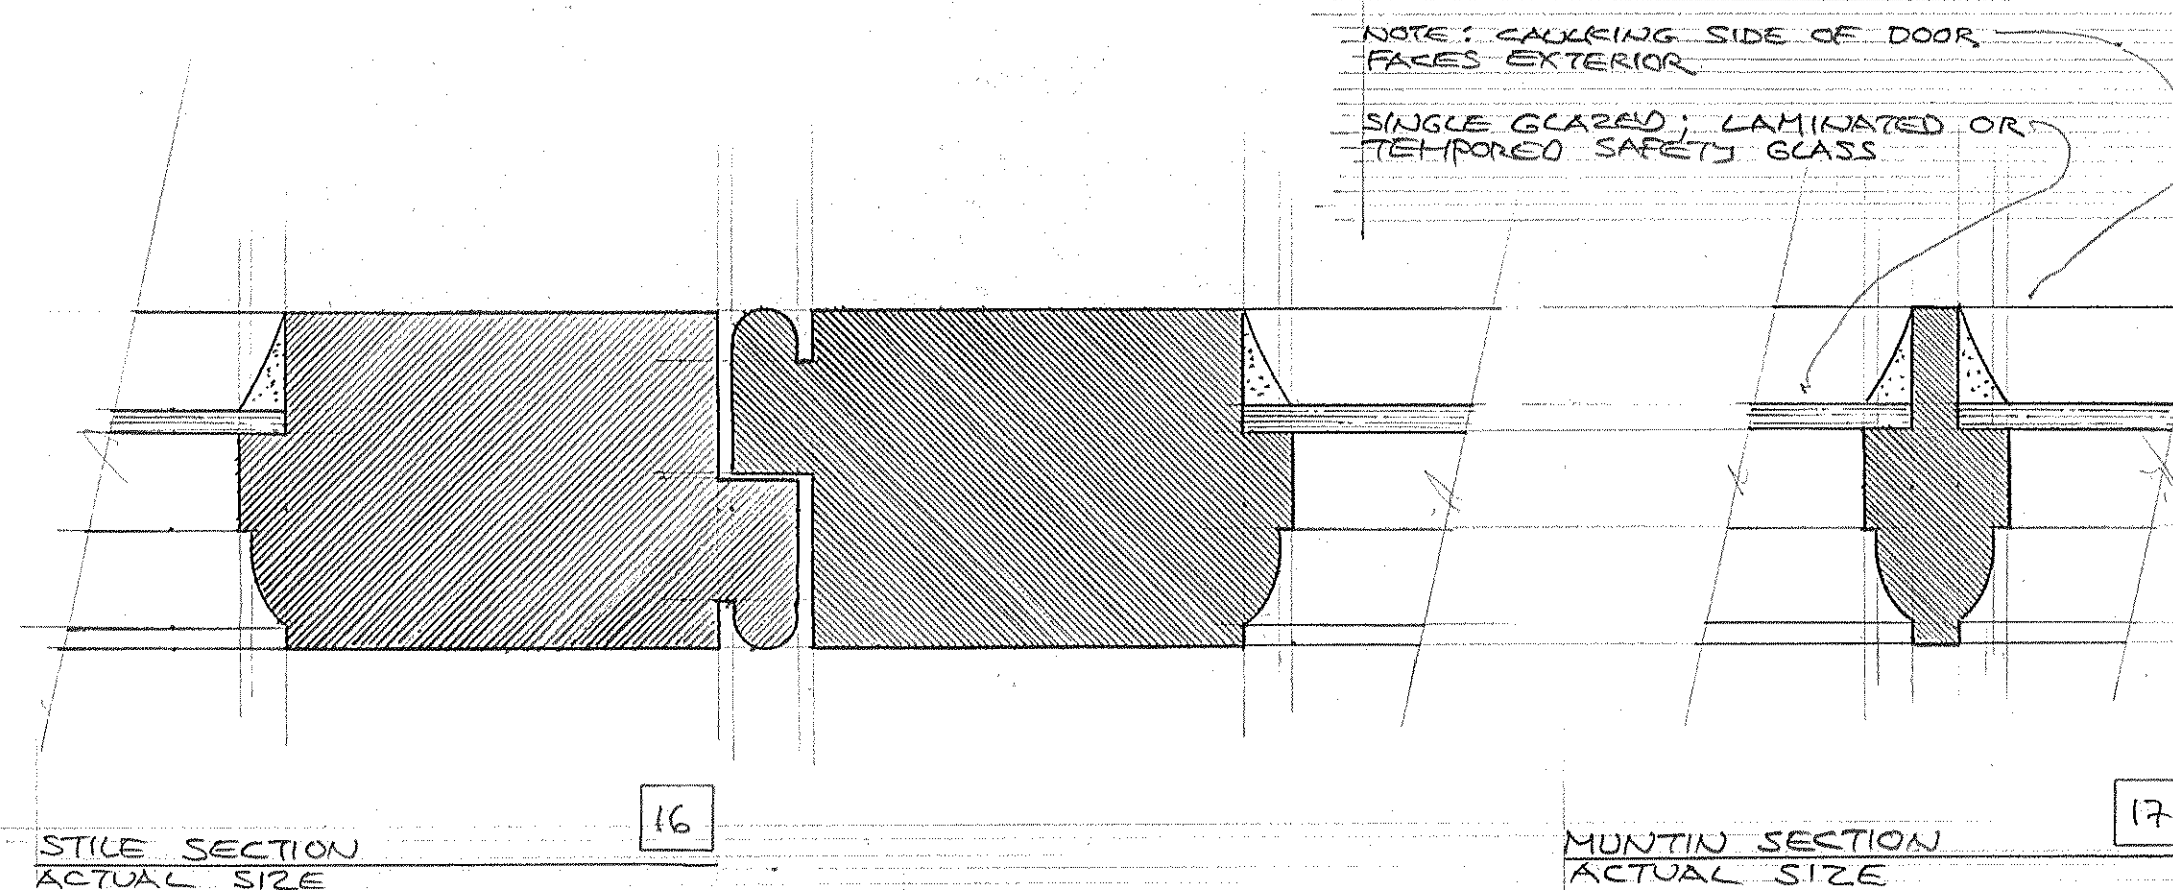


STILE SECTION
ACTUAL SIZE

MUNTIN SECTION
ACTUAL SIZE


NOTE: MOUNTING PROFILE AS DRAWN IS APPROXIMATE; MATCH EXISTING MOUNTING INTERIOR PARLOUR DOORS

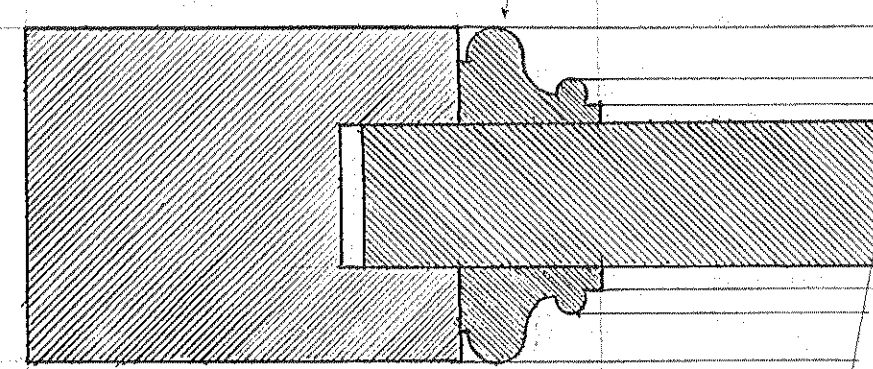


STILE SECTION
ACTUAL SIZE

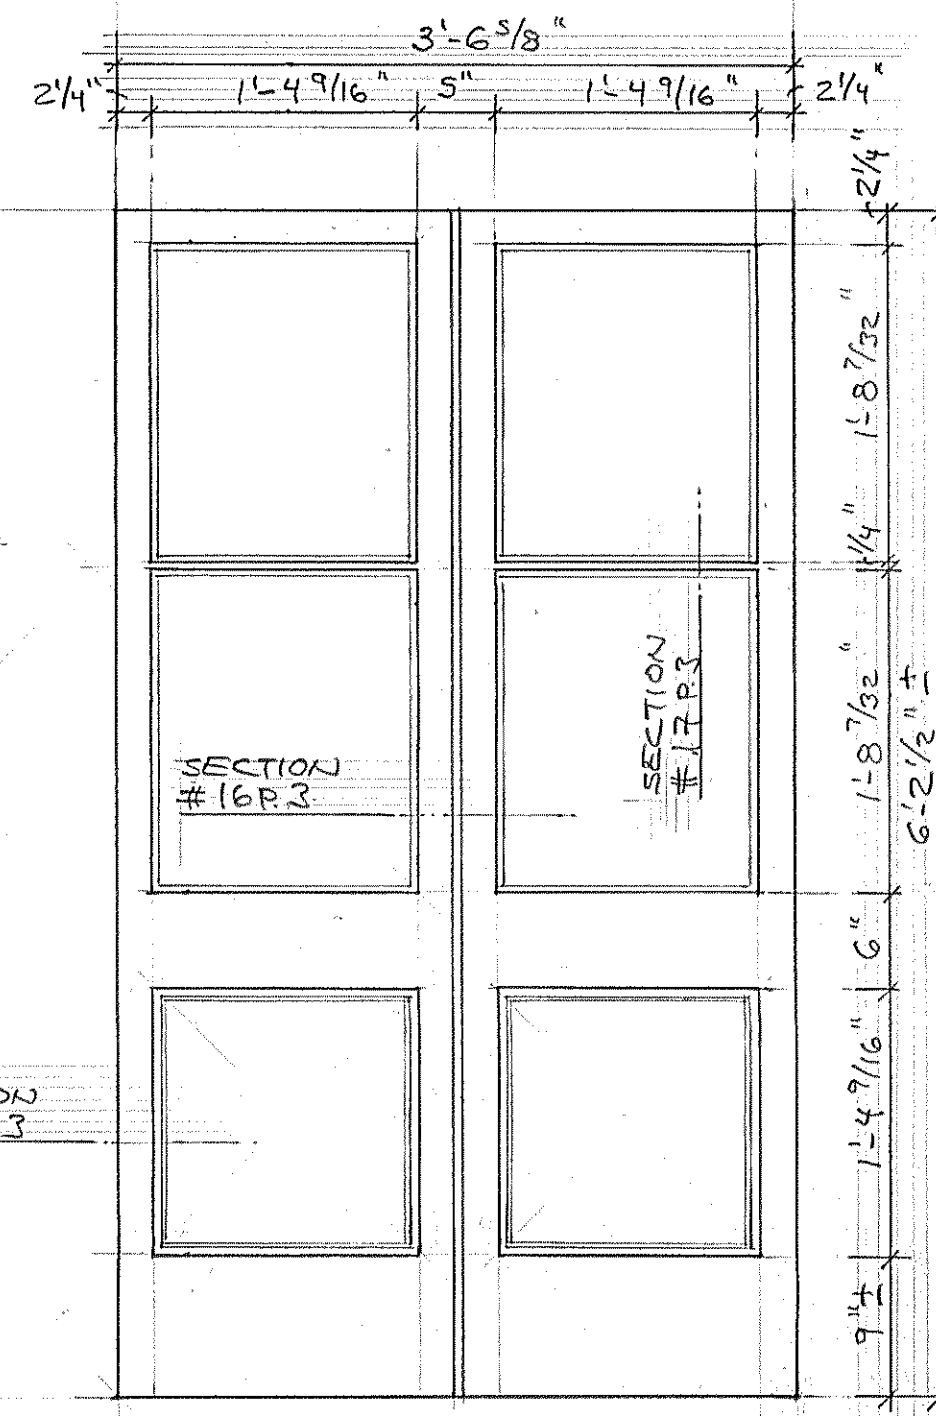


ELEVATION - GLASS FRENCH DOORS
SCALE: 1"=1'-0"

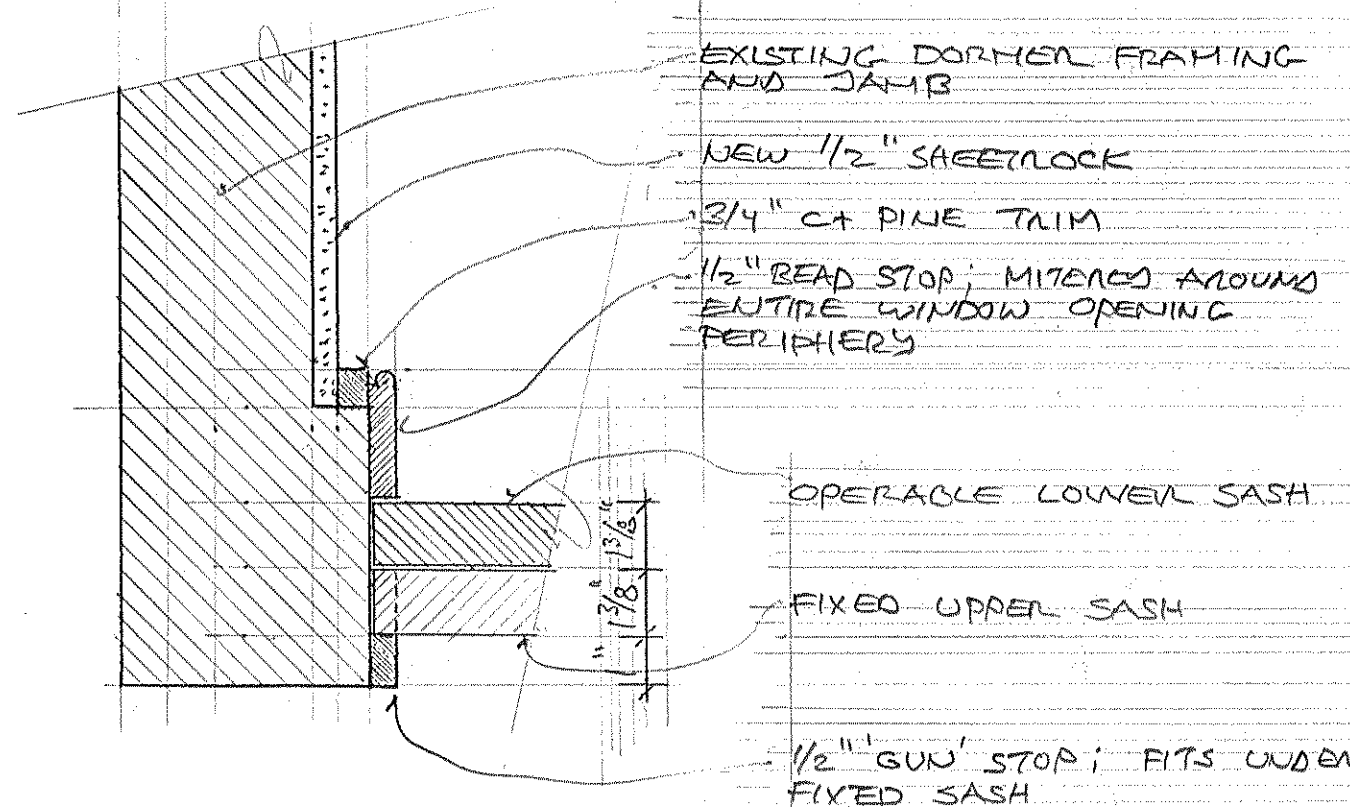


DORMER JAMB SECTION
SCALE: 3"=1'-0"

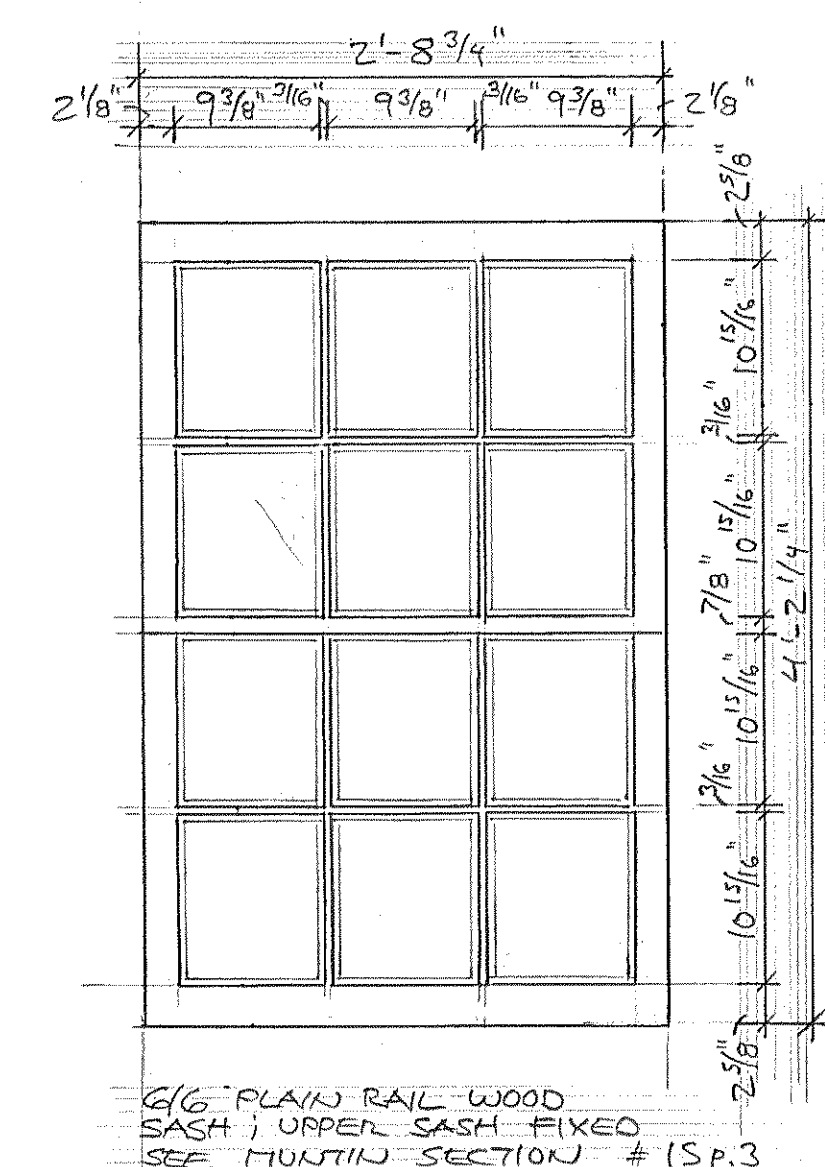

SOUTH DORMER WINDOW SASH ELEVATION
SCALE: 1"=1'-0"

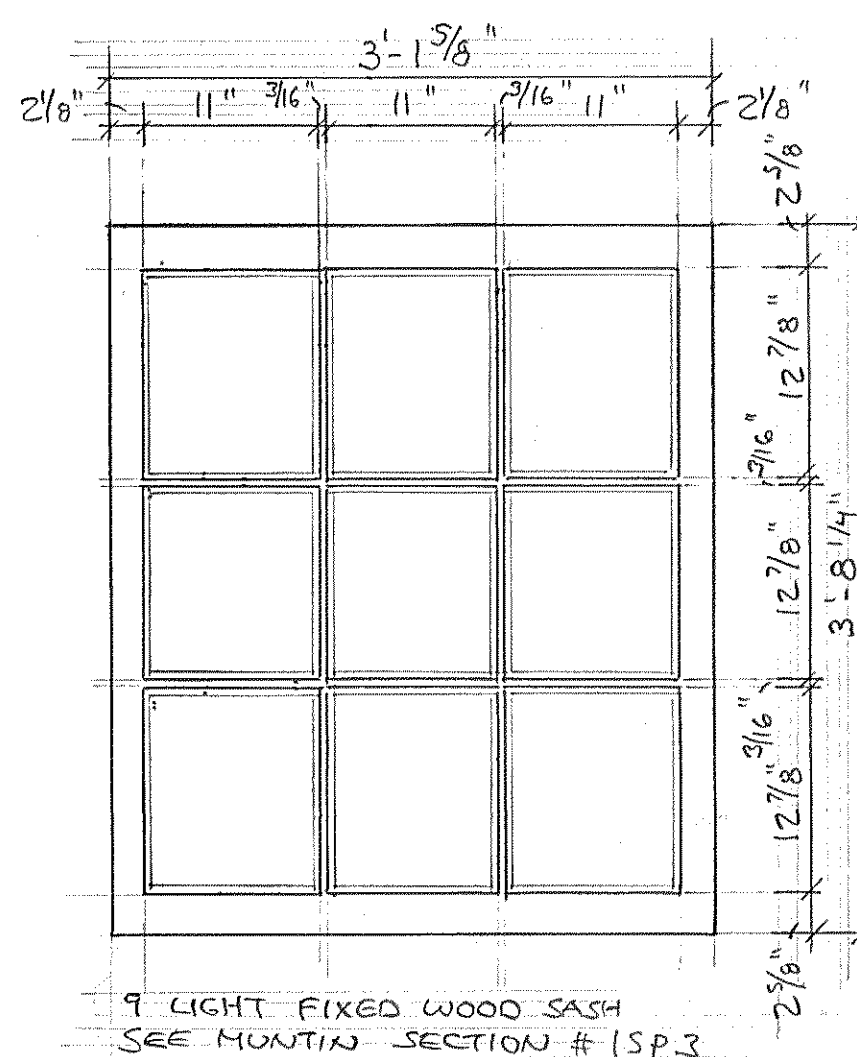


20 STAIR LANDING WINDOW SASH ELEVATION
SCALE: 1"=1'-0"

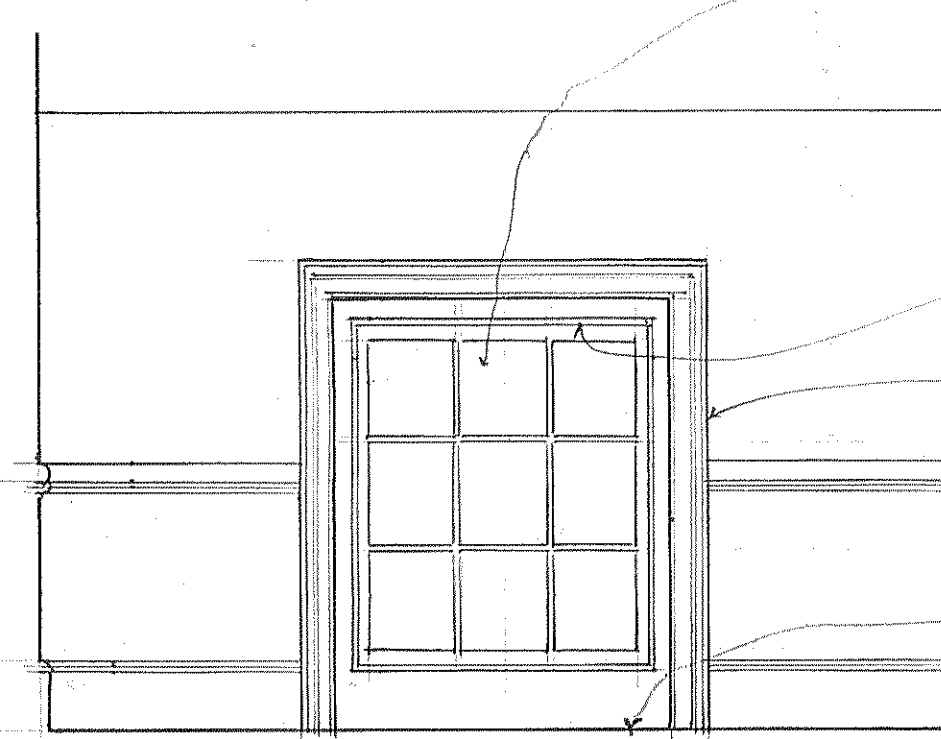


21 INTERIOR ELEVATION - SECOND LANDING
SCALE: 1/2"=1'-0"

22

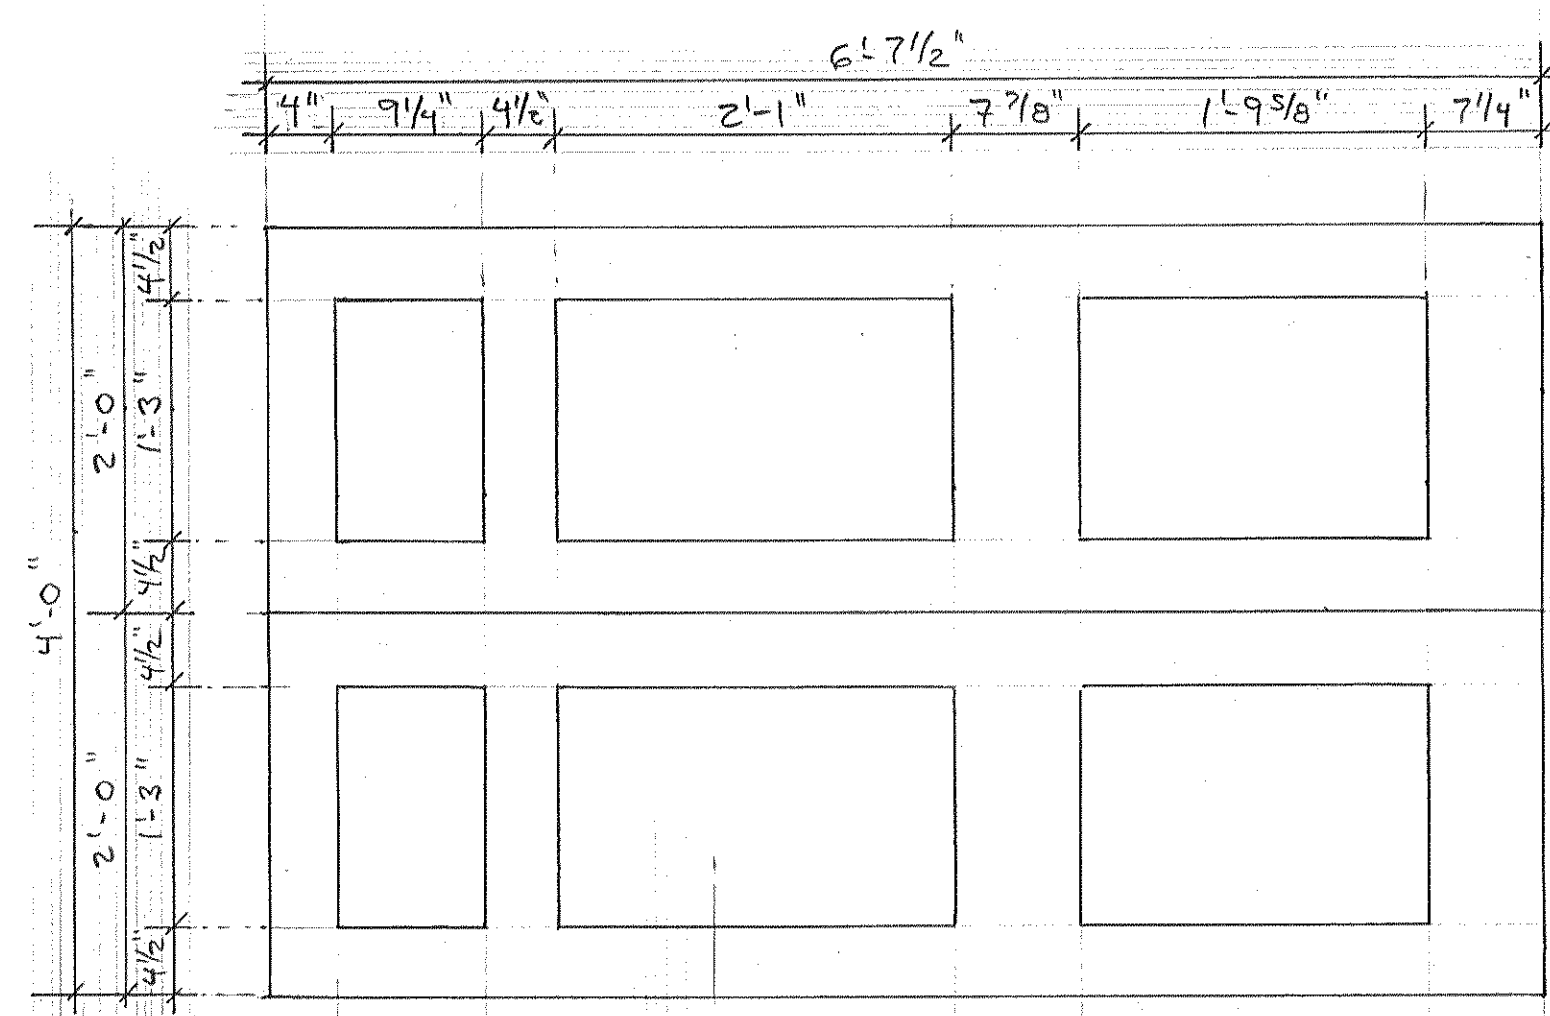

SECTION #26P.3

ELEVATION - DOORS 'N' AND 'O'
SCALE: 1"=1'-0"

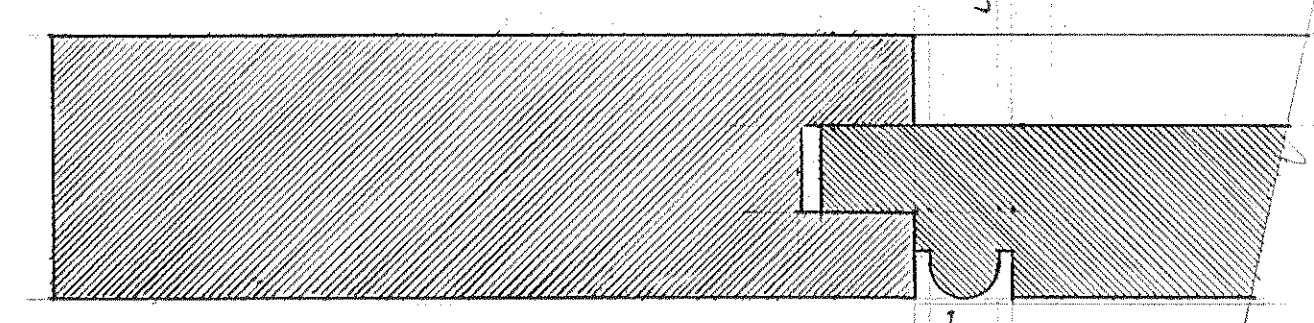

STILE SECTION
ACTUAL SIZE

26

NOTE: BEAD RUNS ALONG VERTICAL EDGES OF PANELS; THERE ARE NO HORIZONTAL BEADS

PROPOSED ALTERATIONS
#10 JUDITH STREET
CHARLESTON, S.C.
TAX MAP # 489-09-02-136
MR. DAVID A. ELDER
FEBRUARY 23, 2010; REV. APRIL 13, 2010
RANDOLPH WATTS
ARCHITECT
101 COMING STREET, CHARLESTON, S.C. 29401

FAUCETS, DIVERTER AND HAND
HELD SHOWER (SET LOW) TO BE
INSTALLED HERE

HAND SHOWER HEAD TO BE
INSTALLED HERE

INSTALL FURRING 16" O.C.
DEPTH AS NECESSARY TO
CONCEAL EXISTING
CHAIR RAIL

NOTE: ALL FRAMING AND TRIM
OVER EXISTING CHAIR RAIL
AND BASE, DO NOT CUT
CHAIR RAIL OR BASE

NOTE: SWITCHES ARE LOCATED
TO THE EAST OF CASSIO OPENING, 12"
TO THE WEST OF CASSIO OPENING, 12"

IMPORTANT NOTE:
ALL EXHAUST FAN VENTS MUST
BE LEVEL WITH EACH OTHER AND
EQUAL DISTANT FROM THEIR NEAREST
ADJACENT WINDOW

TOILET LOCATION



LAVATORY LOCATION

EXISTING CHAIR RAIL
AND BASE EXPOSED

LAVATORY LOCATION

SHOWER CABINET PLAN
SCALE: 1/2" = 1'-0"


WATER CLOSET PLAN
SCALE: 1/2" = 1'-0"

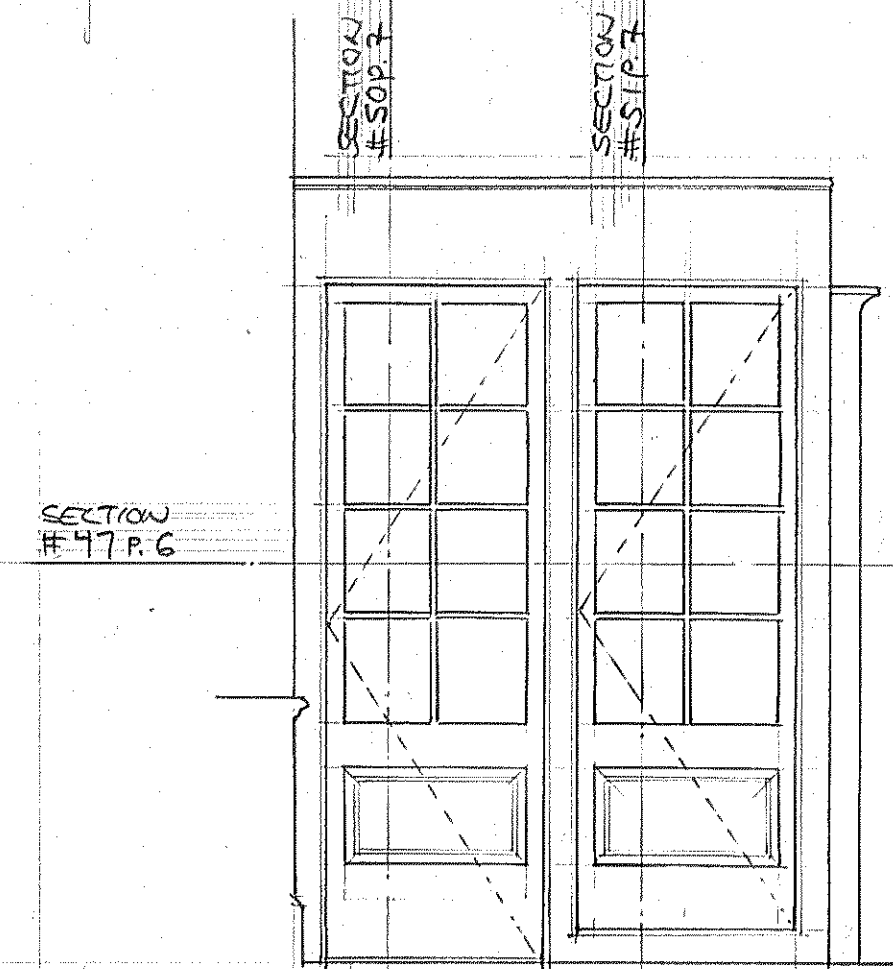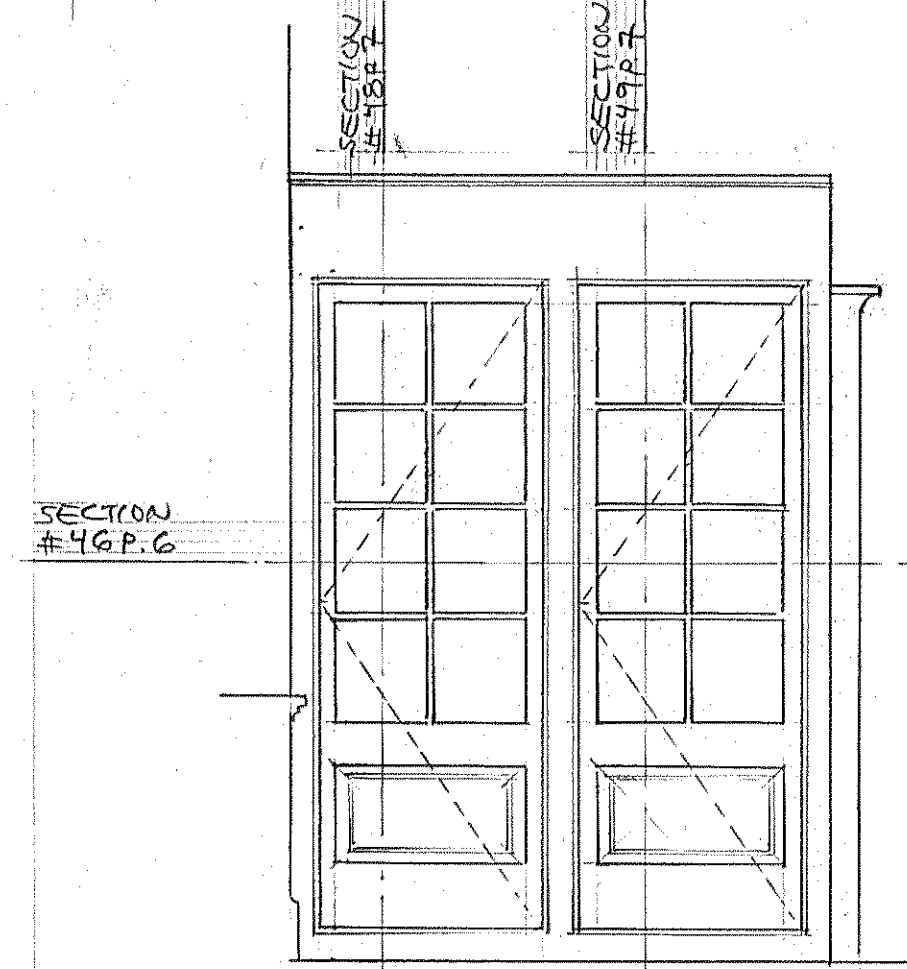

SHOWER CABINET ELEVATION
SCALE: 1/2" = 1'-0"


WATER CLOSET ELEVATION
SCALE: 1/2" = 1'-0"

END ELEVATION
SCALE: 1/2" = 1'-0"

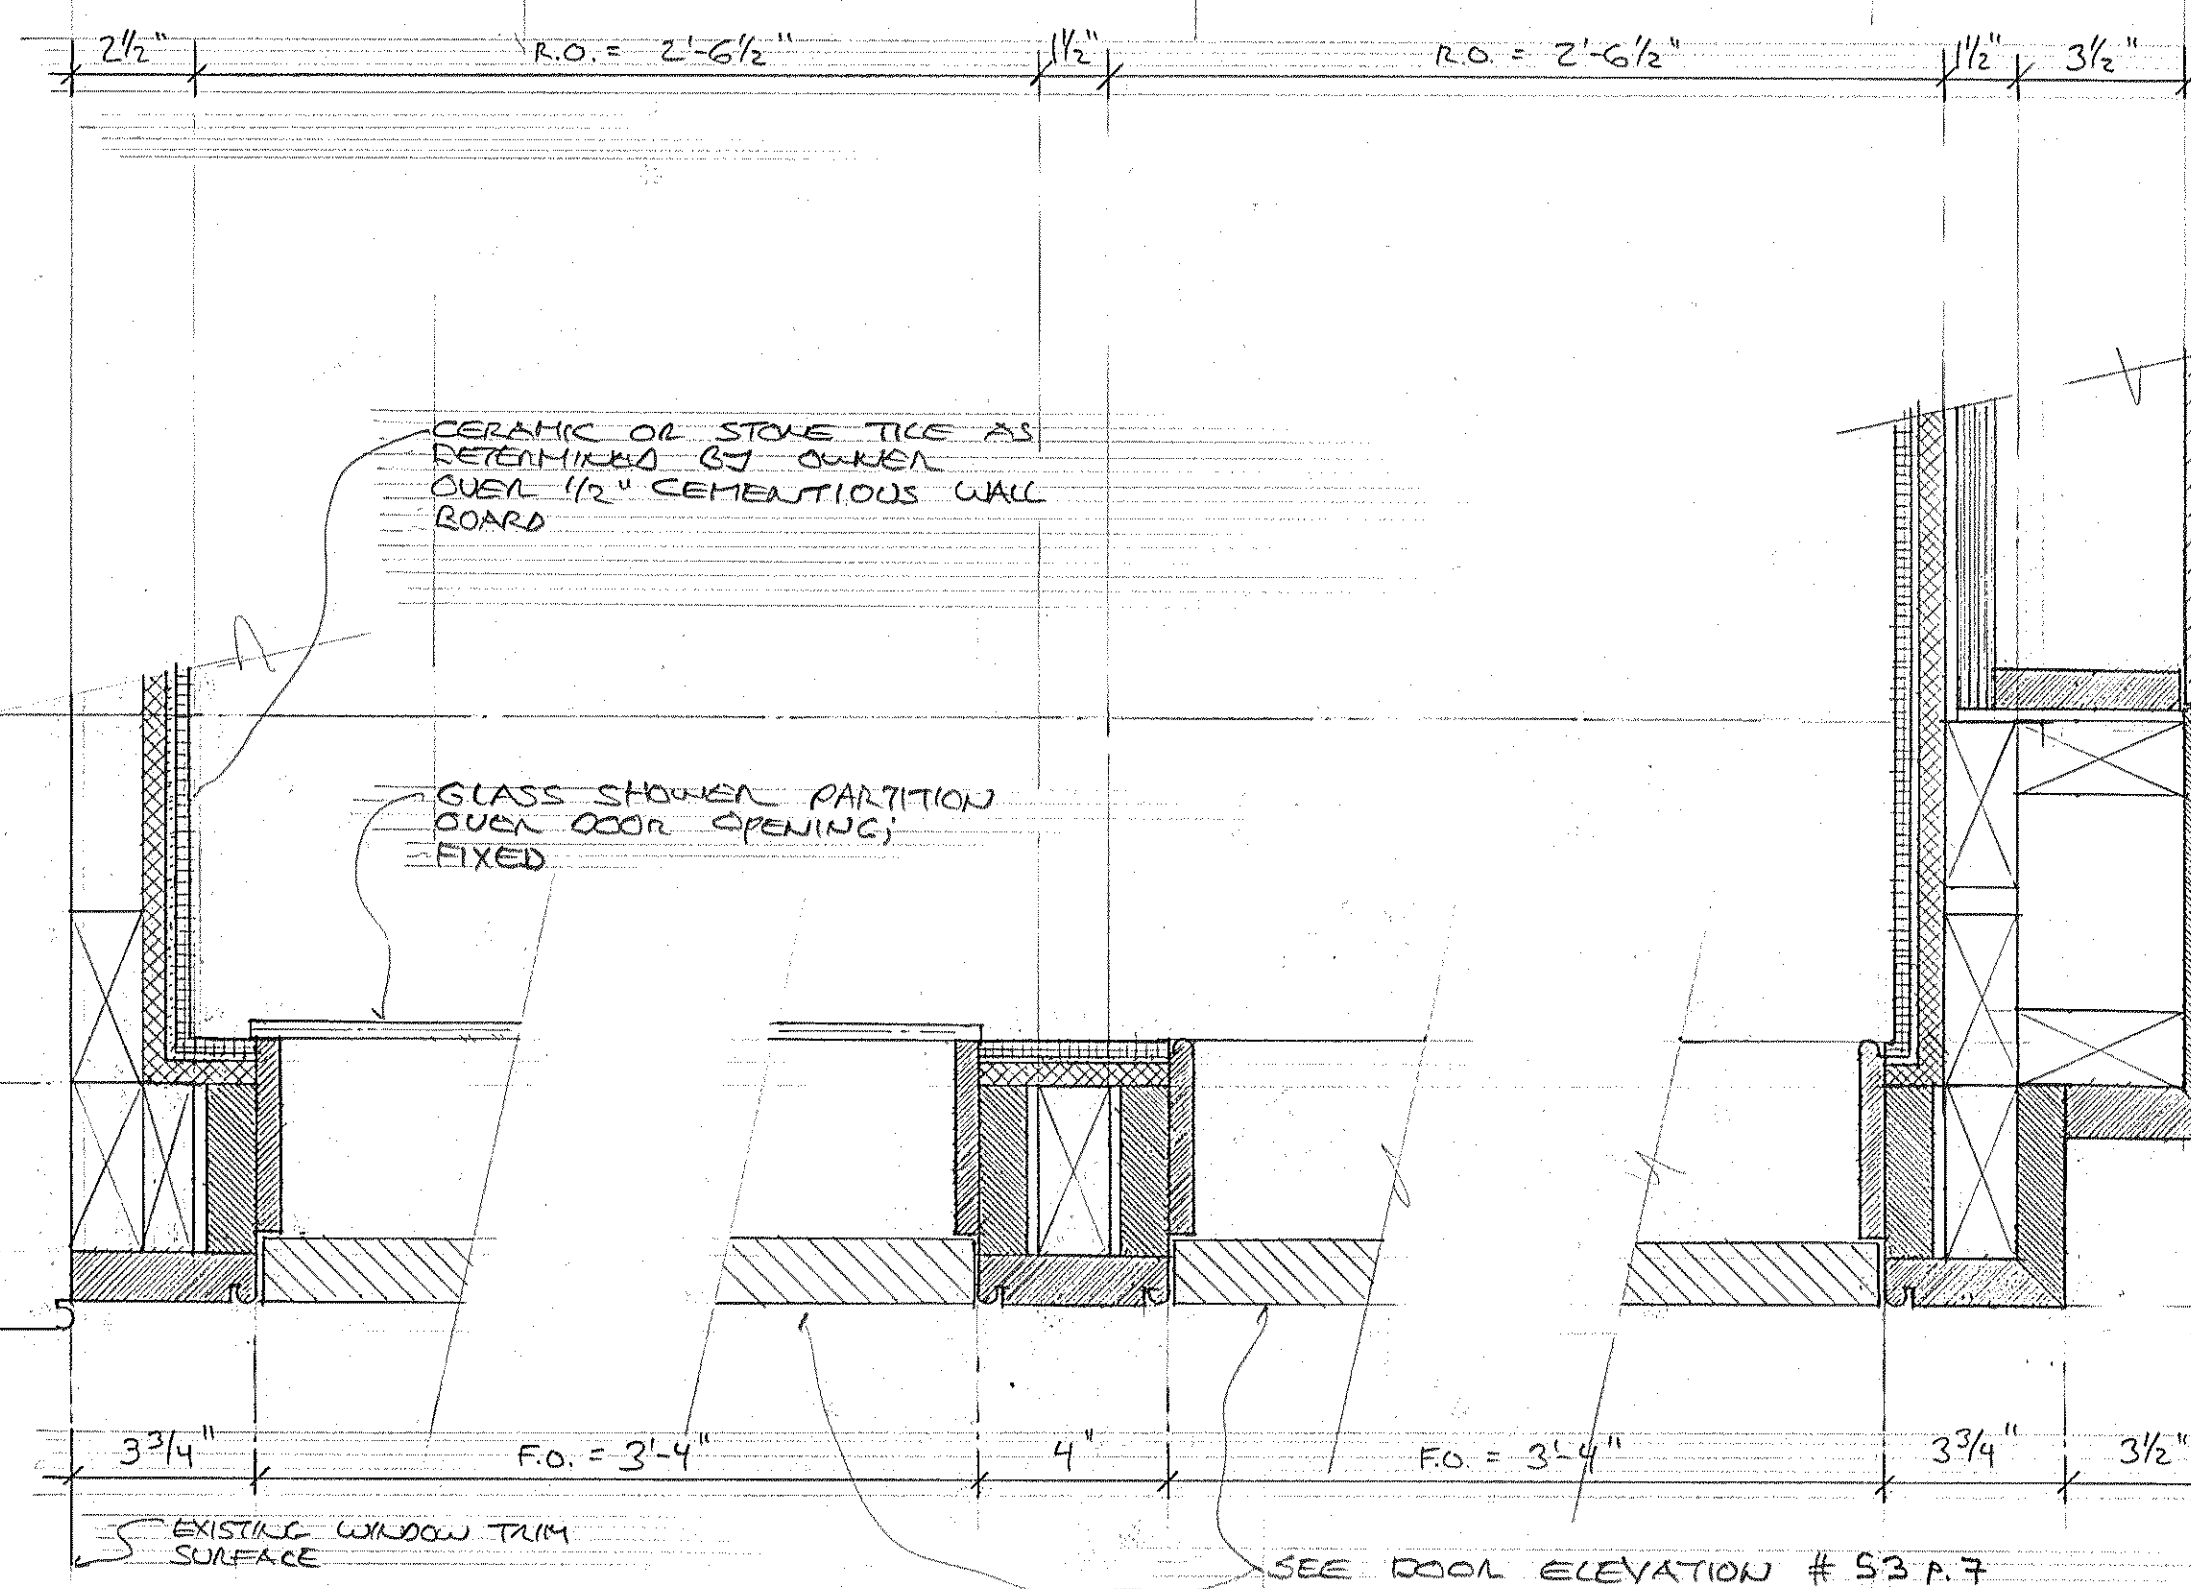


HORIZONTAL SECTION - SHOWER CABINET
SCALE: 3/4" = 1'-0"

HORIZONTAL SECTION - WATER CLOSET CABINET
SCALE: 3/4" = 1'-0"

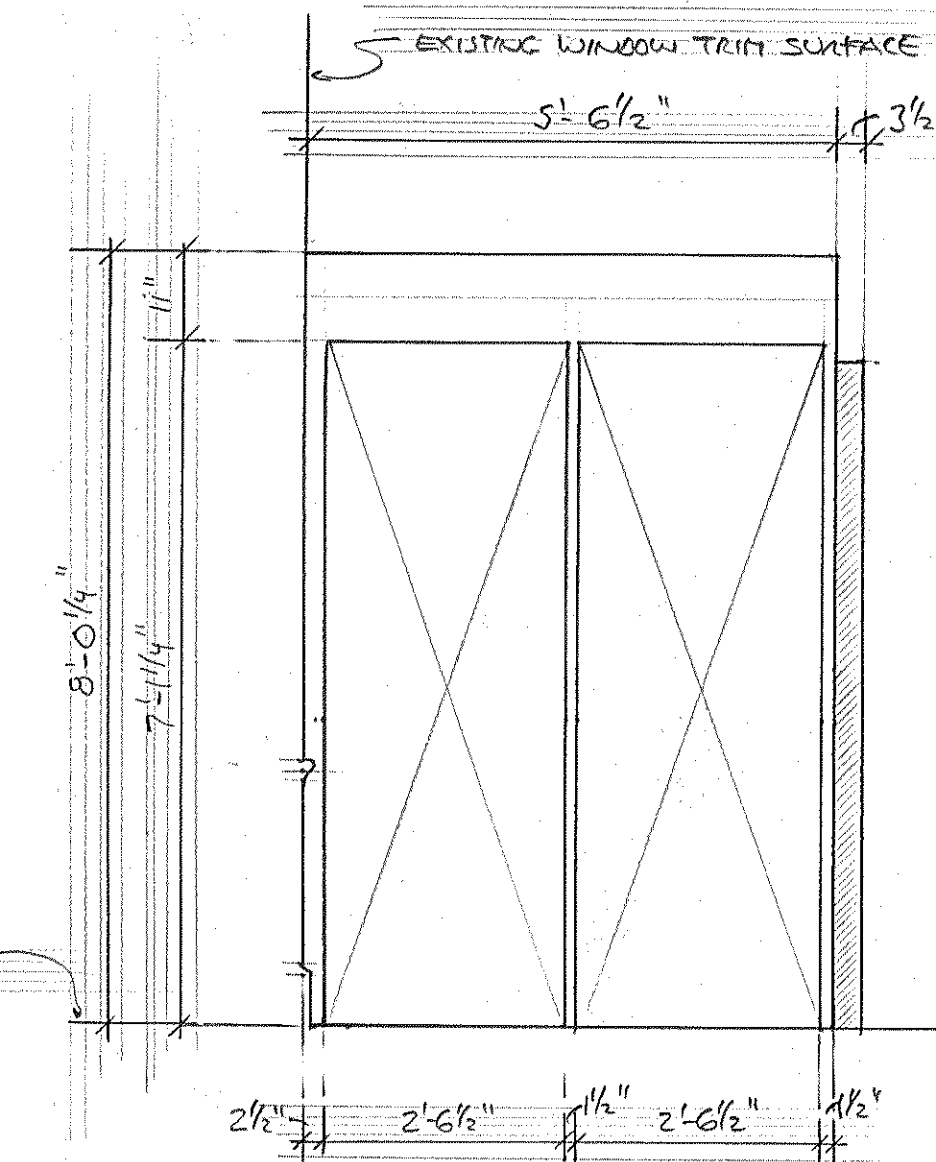

CABINET FRAMING ELEVATION
SCALE: 1/2" = 1'-0"

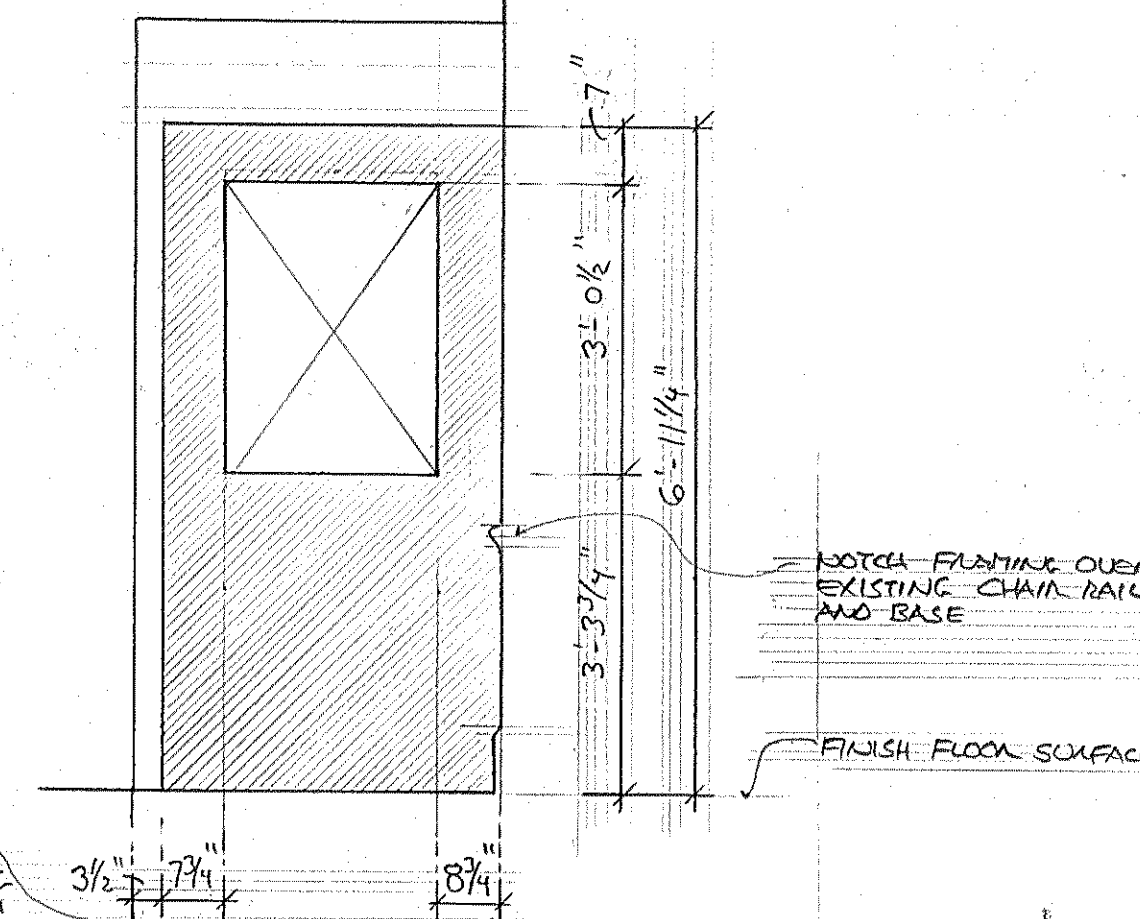

CABINET FRAMING ELEVATION
SCALE: 1/2" = 1'-0"

EXISTING PLASTER SURFACE

1/2" C+PINE EDGE
3/4" CORNER ROUNDS
SEE SECTION #38P.5
NOTE: INSTALL 3/4" X 3/4" SOLID BLOCK BEHIND BEDMOULD

2X4 STUD FRAMING

TRIM CUT FROM 1X5 C+PINE
1/2" BEAD STOP; MITERED TO
HEADER BEAD STOP

NOTES AS AT
SECTION #47P.6

EXISTING WINDOW RECESS
FACING SURFACE
EXISTING WINDOW TRIM
SURFACE

SEE DOOR ELEVATION #52P.7

3/4" BIRCH VENEER PLYWOOD
NO BASE OR SHOEHOLD

BEADED TRIM MILLED
FROM 5/4 X 10 C+PINE, MITER
READ TO HORIZONTAL TRIM BEADS
2X4 FRAMING
2X4 FRAMING ON FLAT

MEDICINE CABINET BOX
INSTALL (3) 1/4" GLASS SHELVES
ADJUSTABLE, WITH PUSHED
EDGES, TO BE SUPPORTED ON 1/4"
WOOD DOWELS SPACED VERTICALLY
2' O.C.

SEE MEDICINE CABINET
DOOR ELEVATION #54P.7

3/4" BIRCH VENEER PLYWOOD

LINEN CASKET BOX
INSTALL (5) ADJUSTABLE 1/2"
GLASS SHELVES WITH POLISHED
EDGES, TO BE SUPPORTED ON 1/4"
WOOD DOWELS SET 2' O.C.
NOTE: SET DOWELS SUCH THAT
SHELVES HAD BE PLACED TO
ALIGN WITH MUNTINS OF THE DOOR

1/2" STOP

5/4 JAMB


5/4 C+PINE TRIM

SEE DOOR ELEVATION #53P.7


TRIM, BEADED BOTH EDGES MILLED FROM
5/4 X 5 C+PINE; MITER BEADS TO
HORIZONTAL TRIM BEADS

PROPOSED ALTERATIONS
#10 JUDITH STREET
CHARLESTON S.C.
TAX MAP # 459-09-03-136
APRIL 13, 2010
MR. DAVID A. ELDER
ARCHITECT
107 COMING STREET, CHARLESTON, S.C. 29205-1999

SHEET # 6 OF 7

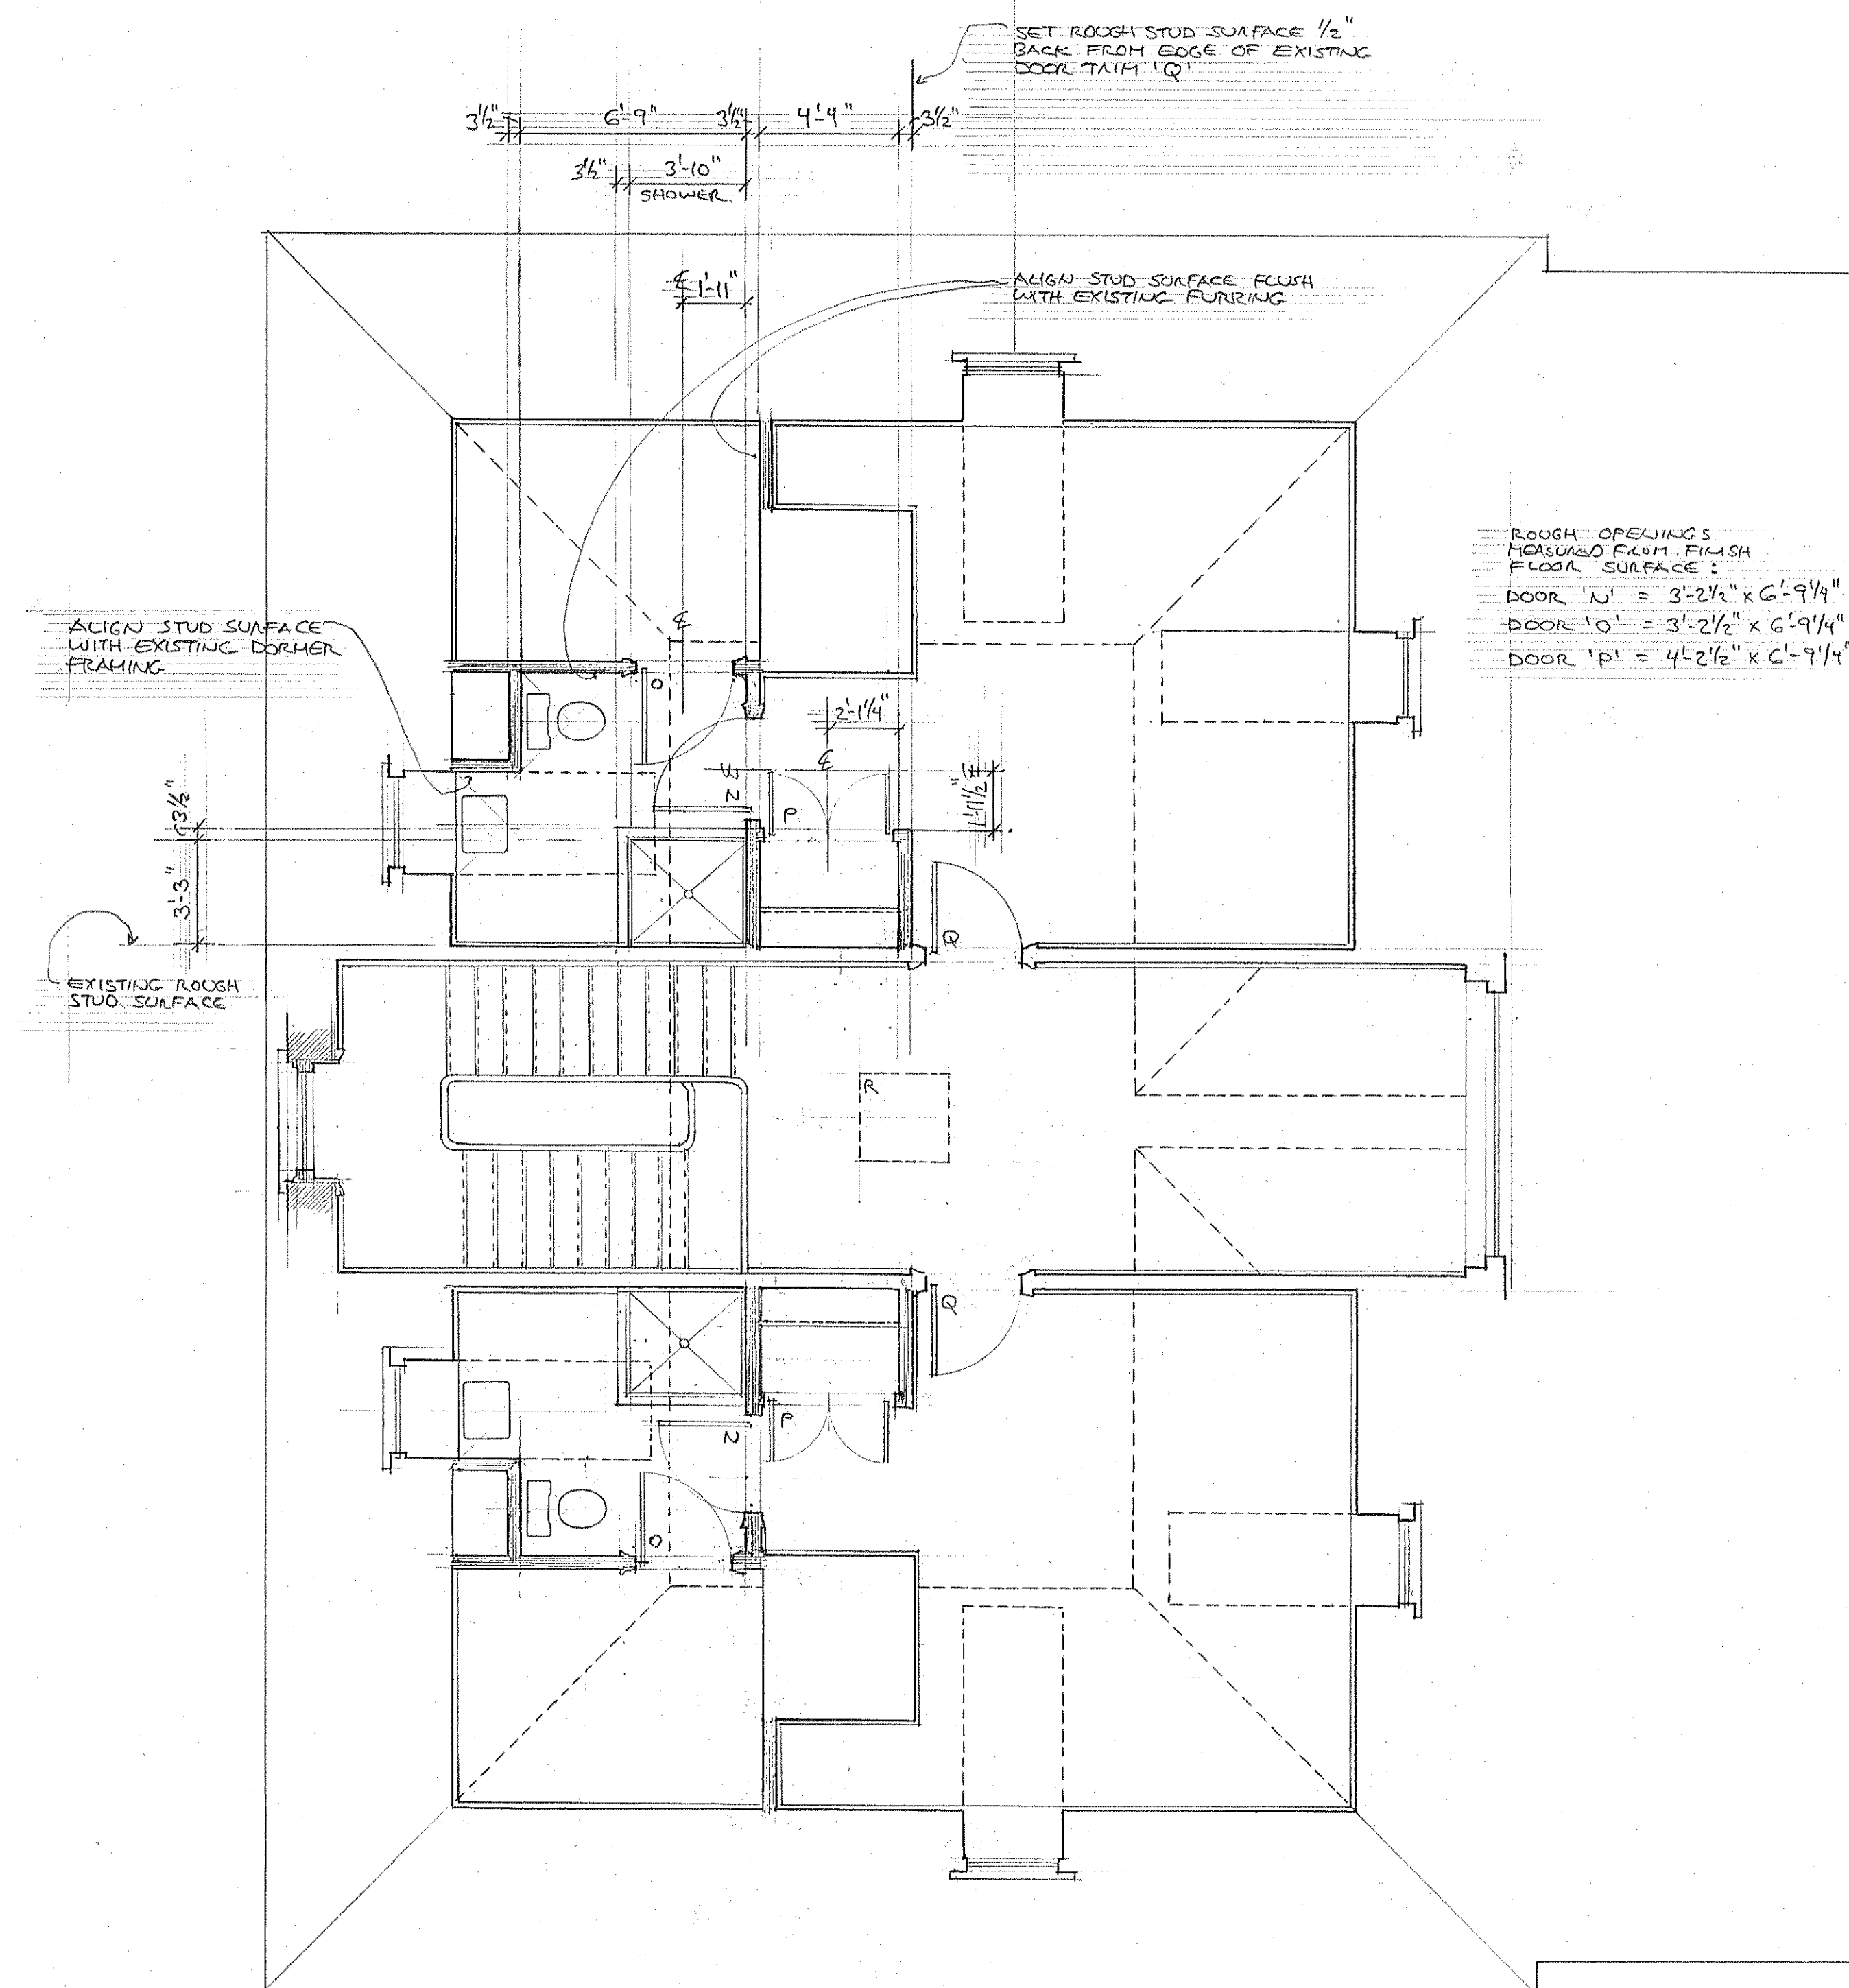

IMPORTANT NOTE:
DO NOT CUT FLOOR JOIST FRAMING AROUND STAIR WELL OPENINGS; ON ANY FLOOR FOR PLUMBING OR FOR ANY OTHER REASON.

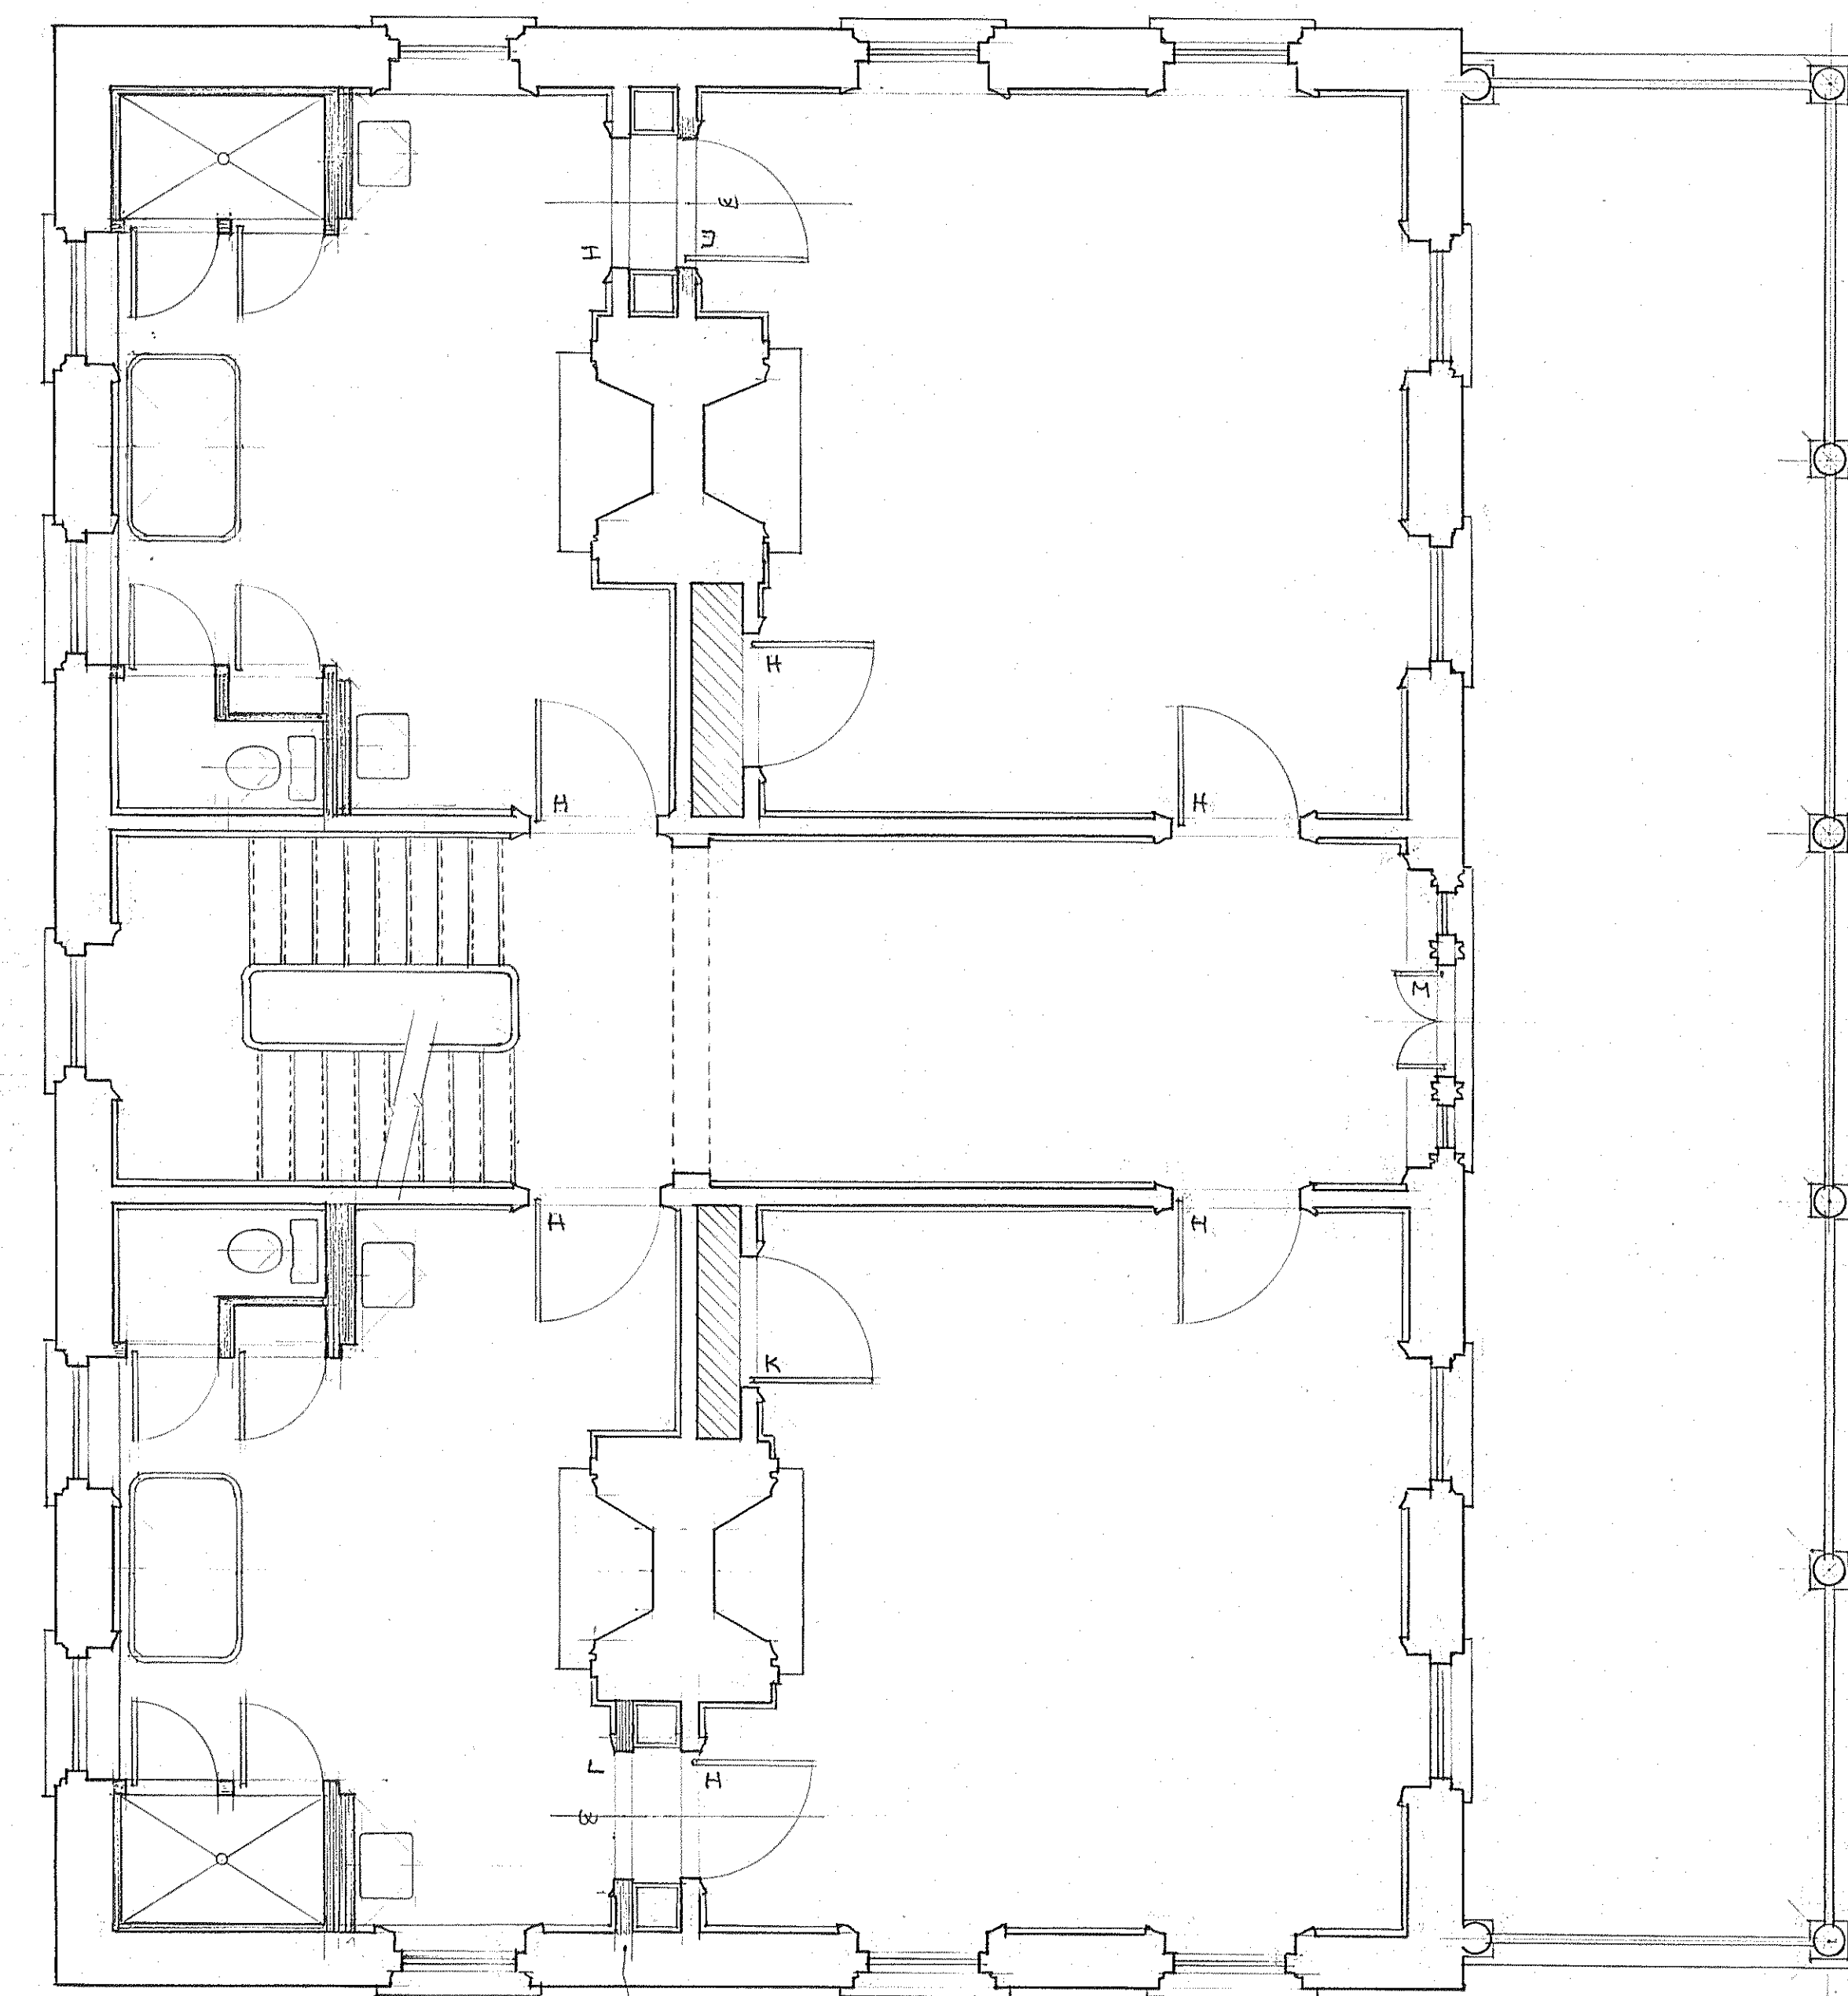


PROPOSED THIRD FLOOR PLAN
SCALE: 1/4" = 1'-0"

32

IMPORTANT NOTE: NOTCH NEW FRAMING AROUND EXISTING BASE AND CHAIR NAIL; DO NOT CUT EXISTING BASE OR CHAIR NAIL

IN BOTH BEDROOMS, AT NEW PARTITIONS, EXTEND BASE, BASE MOULD, WAINSCOTE, AND CHAIR NAIL TO MATCH EXISTING

IN BATHROOMS AND CLOSET INTERIORS




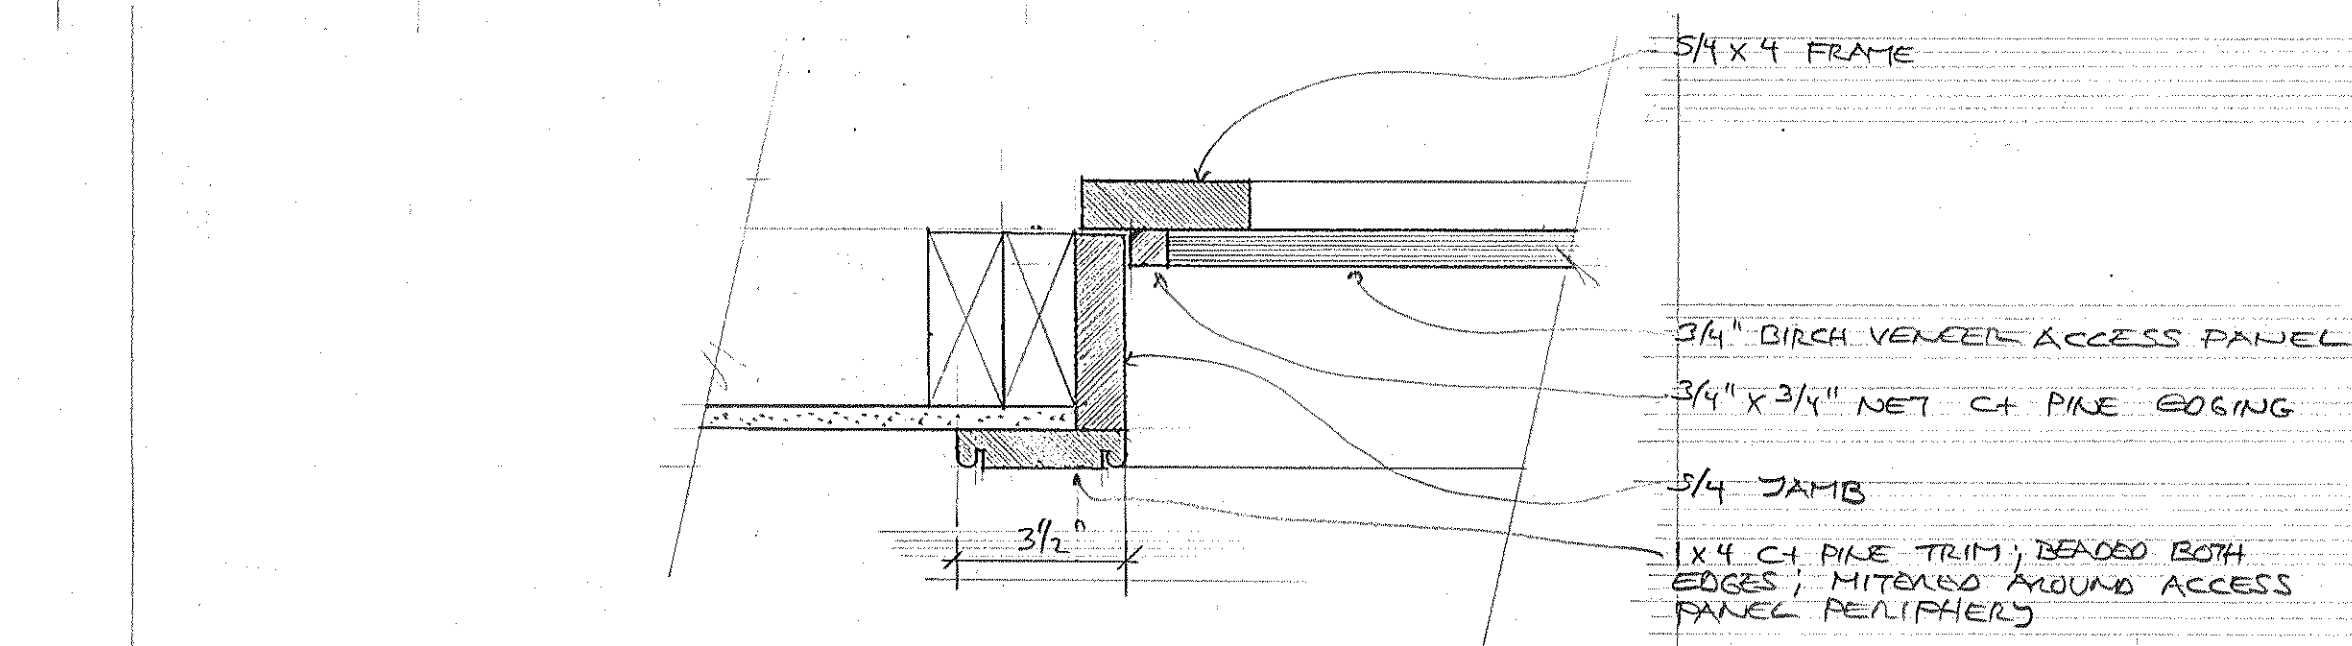


ATTIC ACCESS JAMB SECTION
SCALE: 3" = 1'-0"

34


PROPOSED SECOND FLOOR PLAN
SCALE: 1/4" = 1'-0"

33

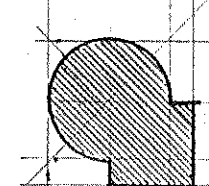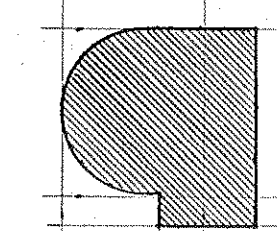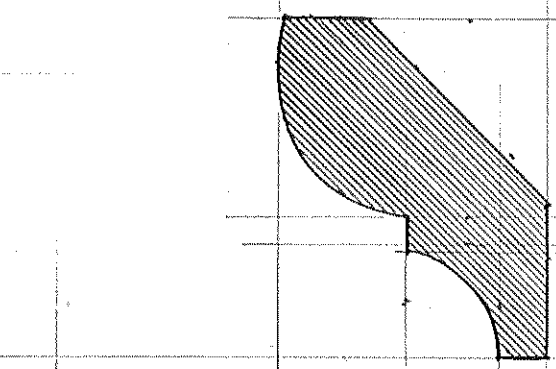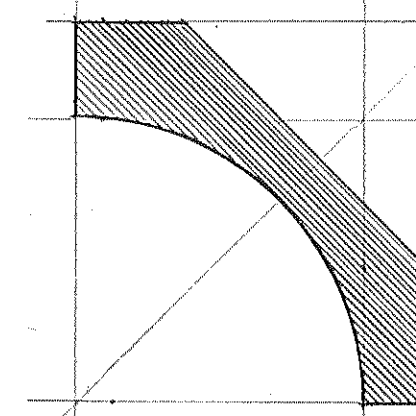

PROPOSED ALTERATIONS
#10 JUDITH STREET
CHARLESTON S.C.
TAX MAP # 459-09-03-136
FEBRUARY 22, 2010; REV. APRIL 13, 2010
MR. DAVID A. ELDER
ARCHITECT
101 GUMING STREET, CHARLESTON, S.C. 29403
SHEET # 5 of 7

DOOR	SIZE	ELEV.	HEADER	JAMB	REMARKS
A	3'-8 1/4" x 7'-2 3/8" x 1 3/4"	#10 P.	EXISTING	EXISTING	INSTALL SPRING BRONZE WEATHERSTRIPPING AND BRASS RAIN-RETURN THRESHOLD; HANG ON THREE SOLID EXTENDED BRASS HINGES VON MORRIS CORP. #11-484088-GOS NL; OTHER HARDWARE TO BE DETERMINED BY OWNER.
B	3'-6 3/8" x 6'-2 1/2" ± x 1 3/4"	#19 P. 3	REPAIR EXISTING	REPAIR EXISTING	WEATHERSTRIPPING; THRESHOLD; HINGES, AND HARDWARE AS NOTED ABOVE; ADJUST DOOR HEIGHT MUST BE JOBSITE DETERMINED AFTER REPAIRS TO FRAME/CONSTRUCT SILL TO MATCH EXISTING DOOR 'A'.
C	EXISTING	EXISTING	EXISTING	EXISTING	
D	EXISTING	EXISTING	EXISTING	EXISTING	FIX EXISTING DOOR SHUT; CONSTRUCT 2X4 FRAMING BEHIND AS NECESSARY.
E	EXISTING OPENING	MATCH EXISTING DOOR 'F'	EXISTING	EXISTING	
F	EXISTING	EXISTING	EXISTING	EXISTING	REVERSE DOOR SWING.
G	EXISTING	EXISTING	EXISTING	EXISTING	REVERSE DOOR SWING.
H	EXISTING	EXISTING	EXISTING	EXISTING	
I	EXISTING CASSED OPENING		EXISTING	EXISTING	
J	MATCH EXISTING DOORS 'H'	MATCH EXISTING DOORS 'H'	MATCH EXISTING DOORS 'H'	MATCH EXISTING DOORS 'H'	CENTER ON EXISTING CASSED OPENING 'I'
K	MATCH EXISTING DOORS 'H'	MATCH EXISTING DOORS 'H'	EXISTING	EXISTING	
L	CASSED OPENING		MATCH EXISTING C.O. 'I'	MATCH EXISTING C.O. 'I'	MATCH EXISTING CASSED OPENING 'I' CENTER ON EXISTING DOOR 'H'
M	EXISTING	EXISTING	EXISTING	EXISTING	INSTALL SPRING BRONZE WEATHERSTRIPPING AND BRASS RAIN-RETURN THRESHOLD.
N	3'-0" x 6'-8" x 1 3/8"	#24 P. 3	#29 P. 4	#28 P. 4	DOORS TO BE JOBS HUNG FLUSH WITH TRIM SURFACE; HUNG ON THREE SOLID EXTENDED BRASS HINGES, VON MORRIS CORP. #11-3535-GOS NL.
O	3'-0" x 6'-8" x 1 3/8"	#24 P. 3	#29 P. 4	#28 P. 4 SIMILAR	HUNG AS ABOVE.
P	4'-0" x 6'-7 1/2" x 1 3/8"	#25 P. 3	#30 P. 4	#28 P. 4	HUNG AS ABOVE.
Q	EXISTING	EXISTING	EXISTING	EXISTING	
R	2'-8" x 2'-8"			#34 P. 5	ATTIC ACCESS PANEL: CENTER ON HALL CEILING AND CENTER BETWEEN HVAC RETURN GRILLS.

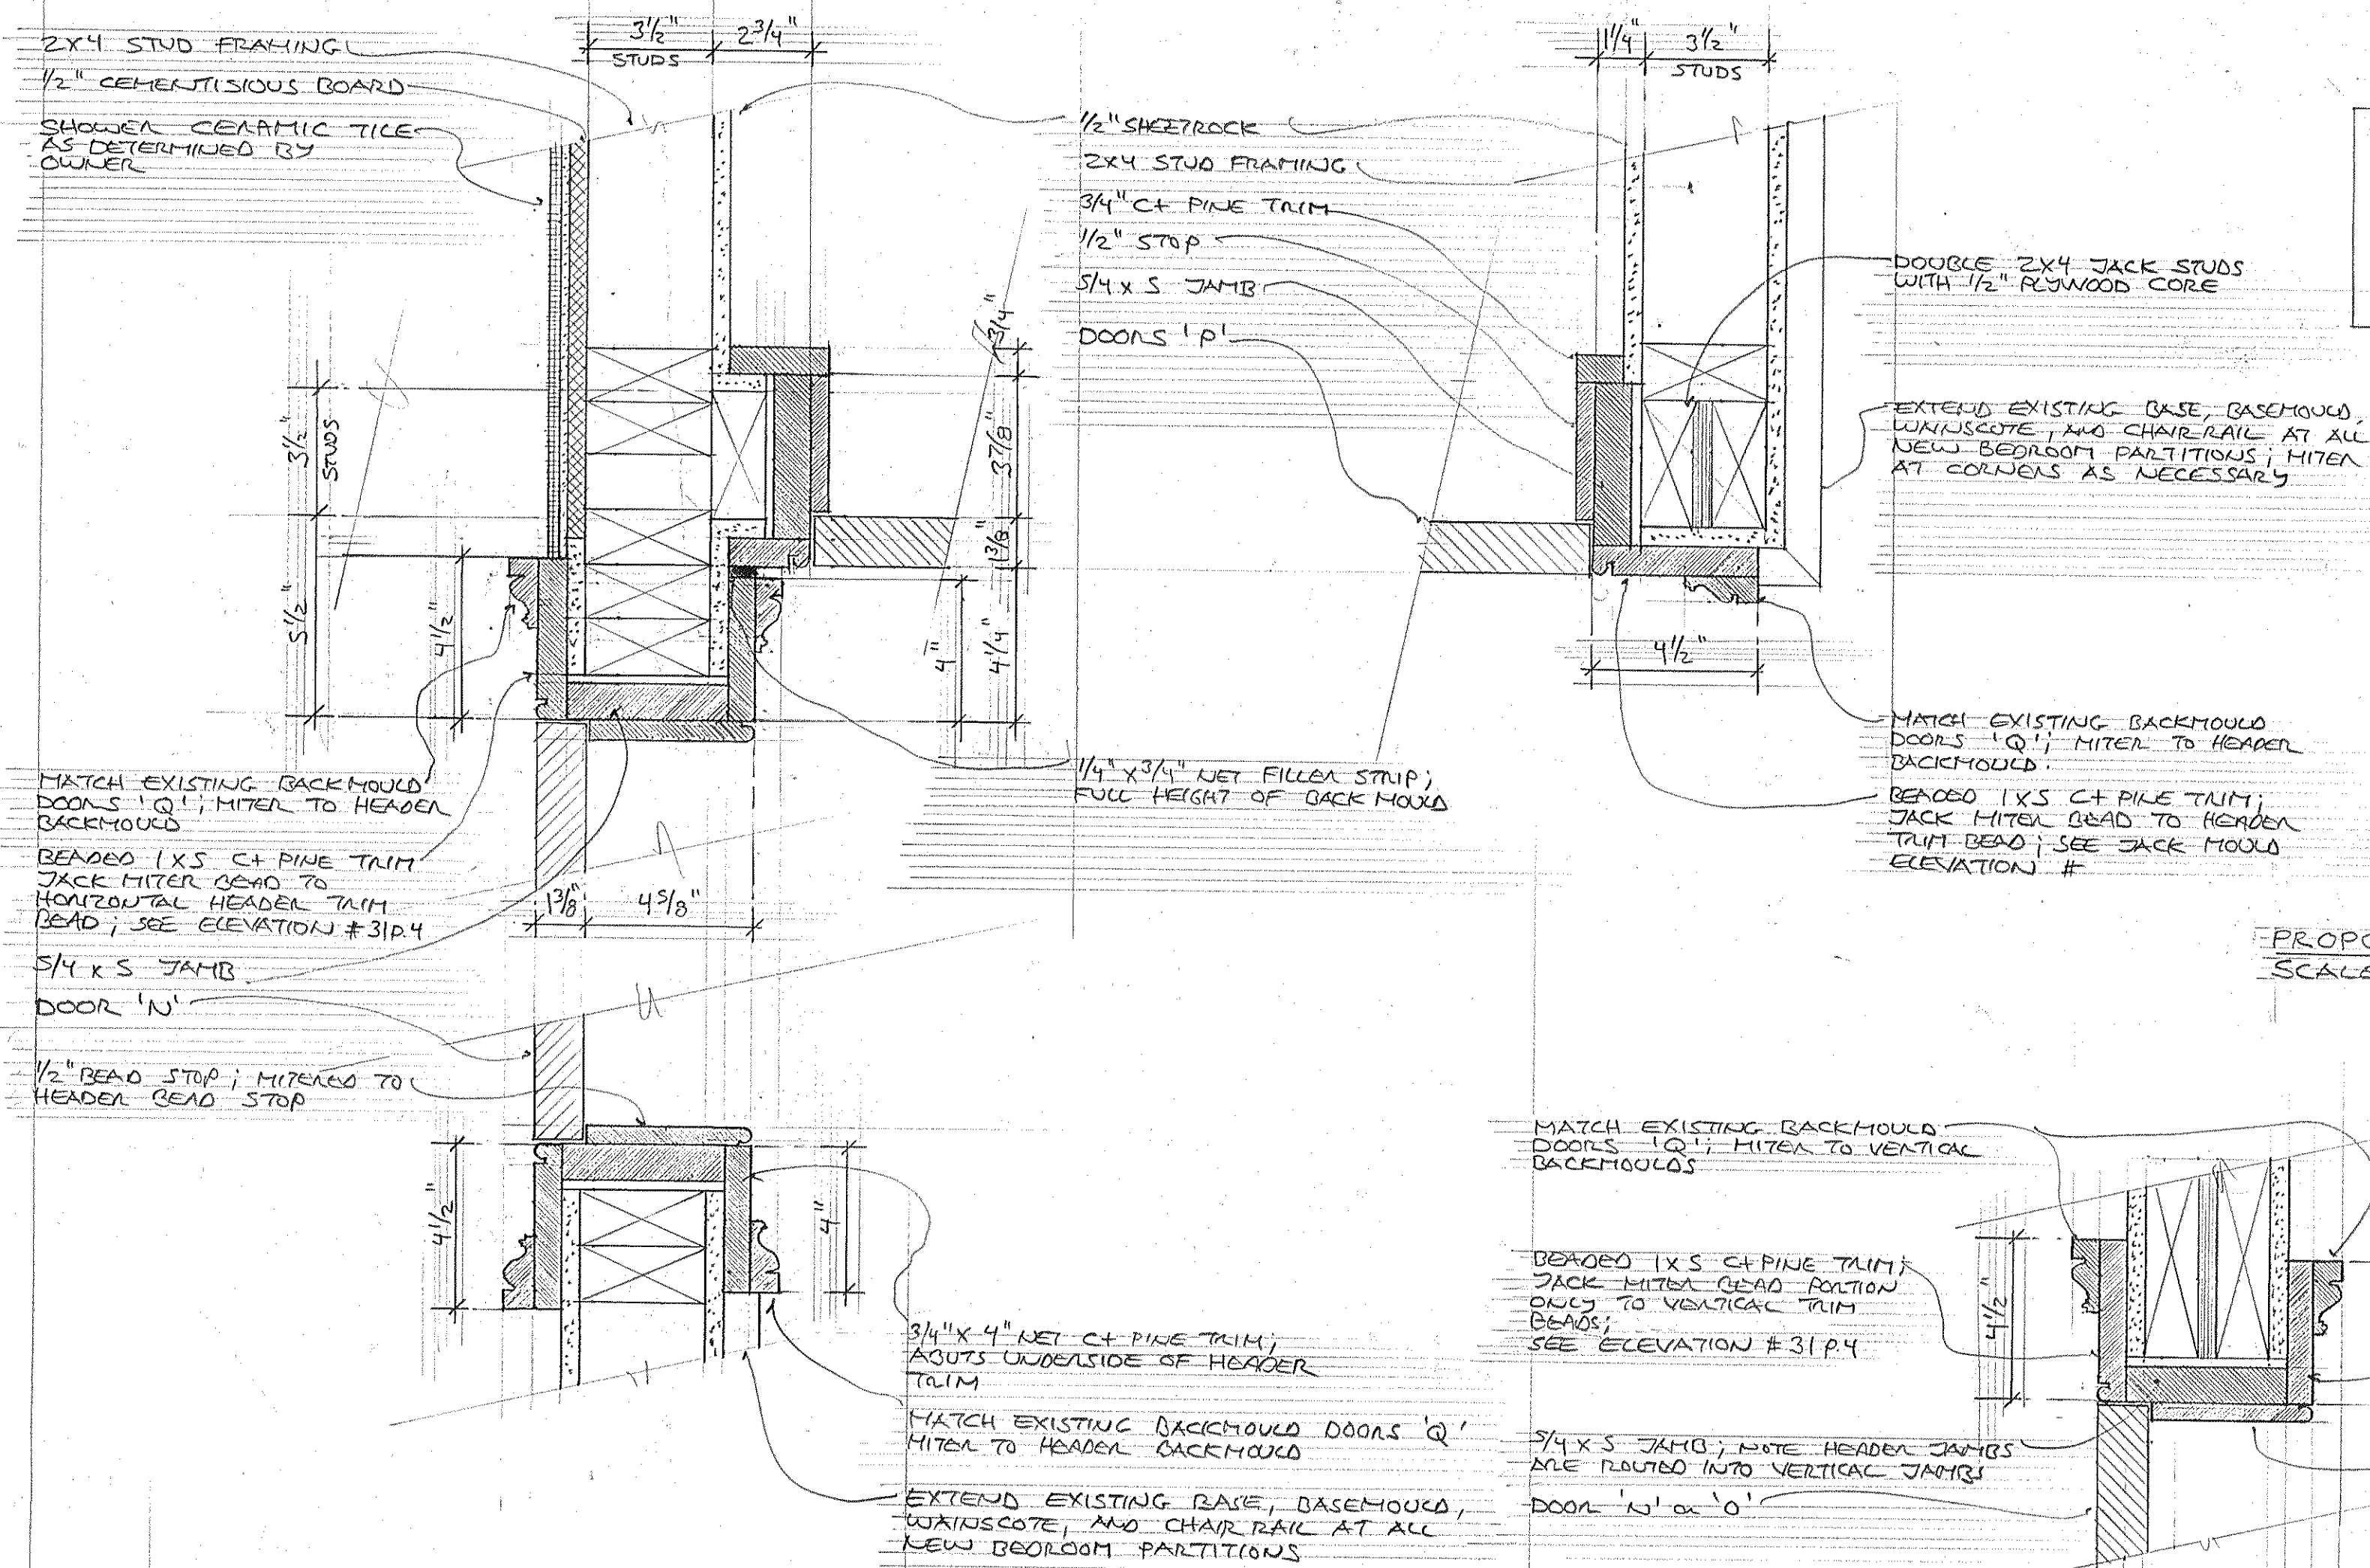

JAMB SECTIONS - DOORS 'N' AND 'P'

SCALE: 3"=1'-0"

28

HEADER SECTION - DOORS 'N' AND 'O'


SCALE: 3"=1'-0"

29

HEADER SECTION - DOORS 'P'

SCALE: 3"=1'-0"

30

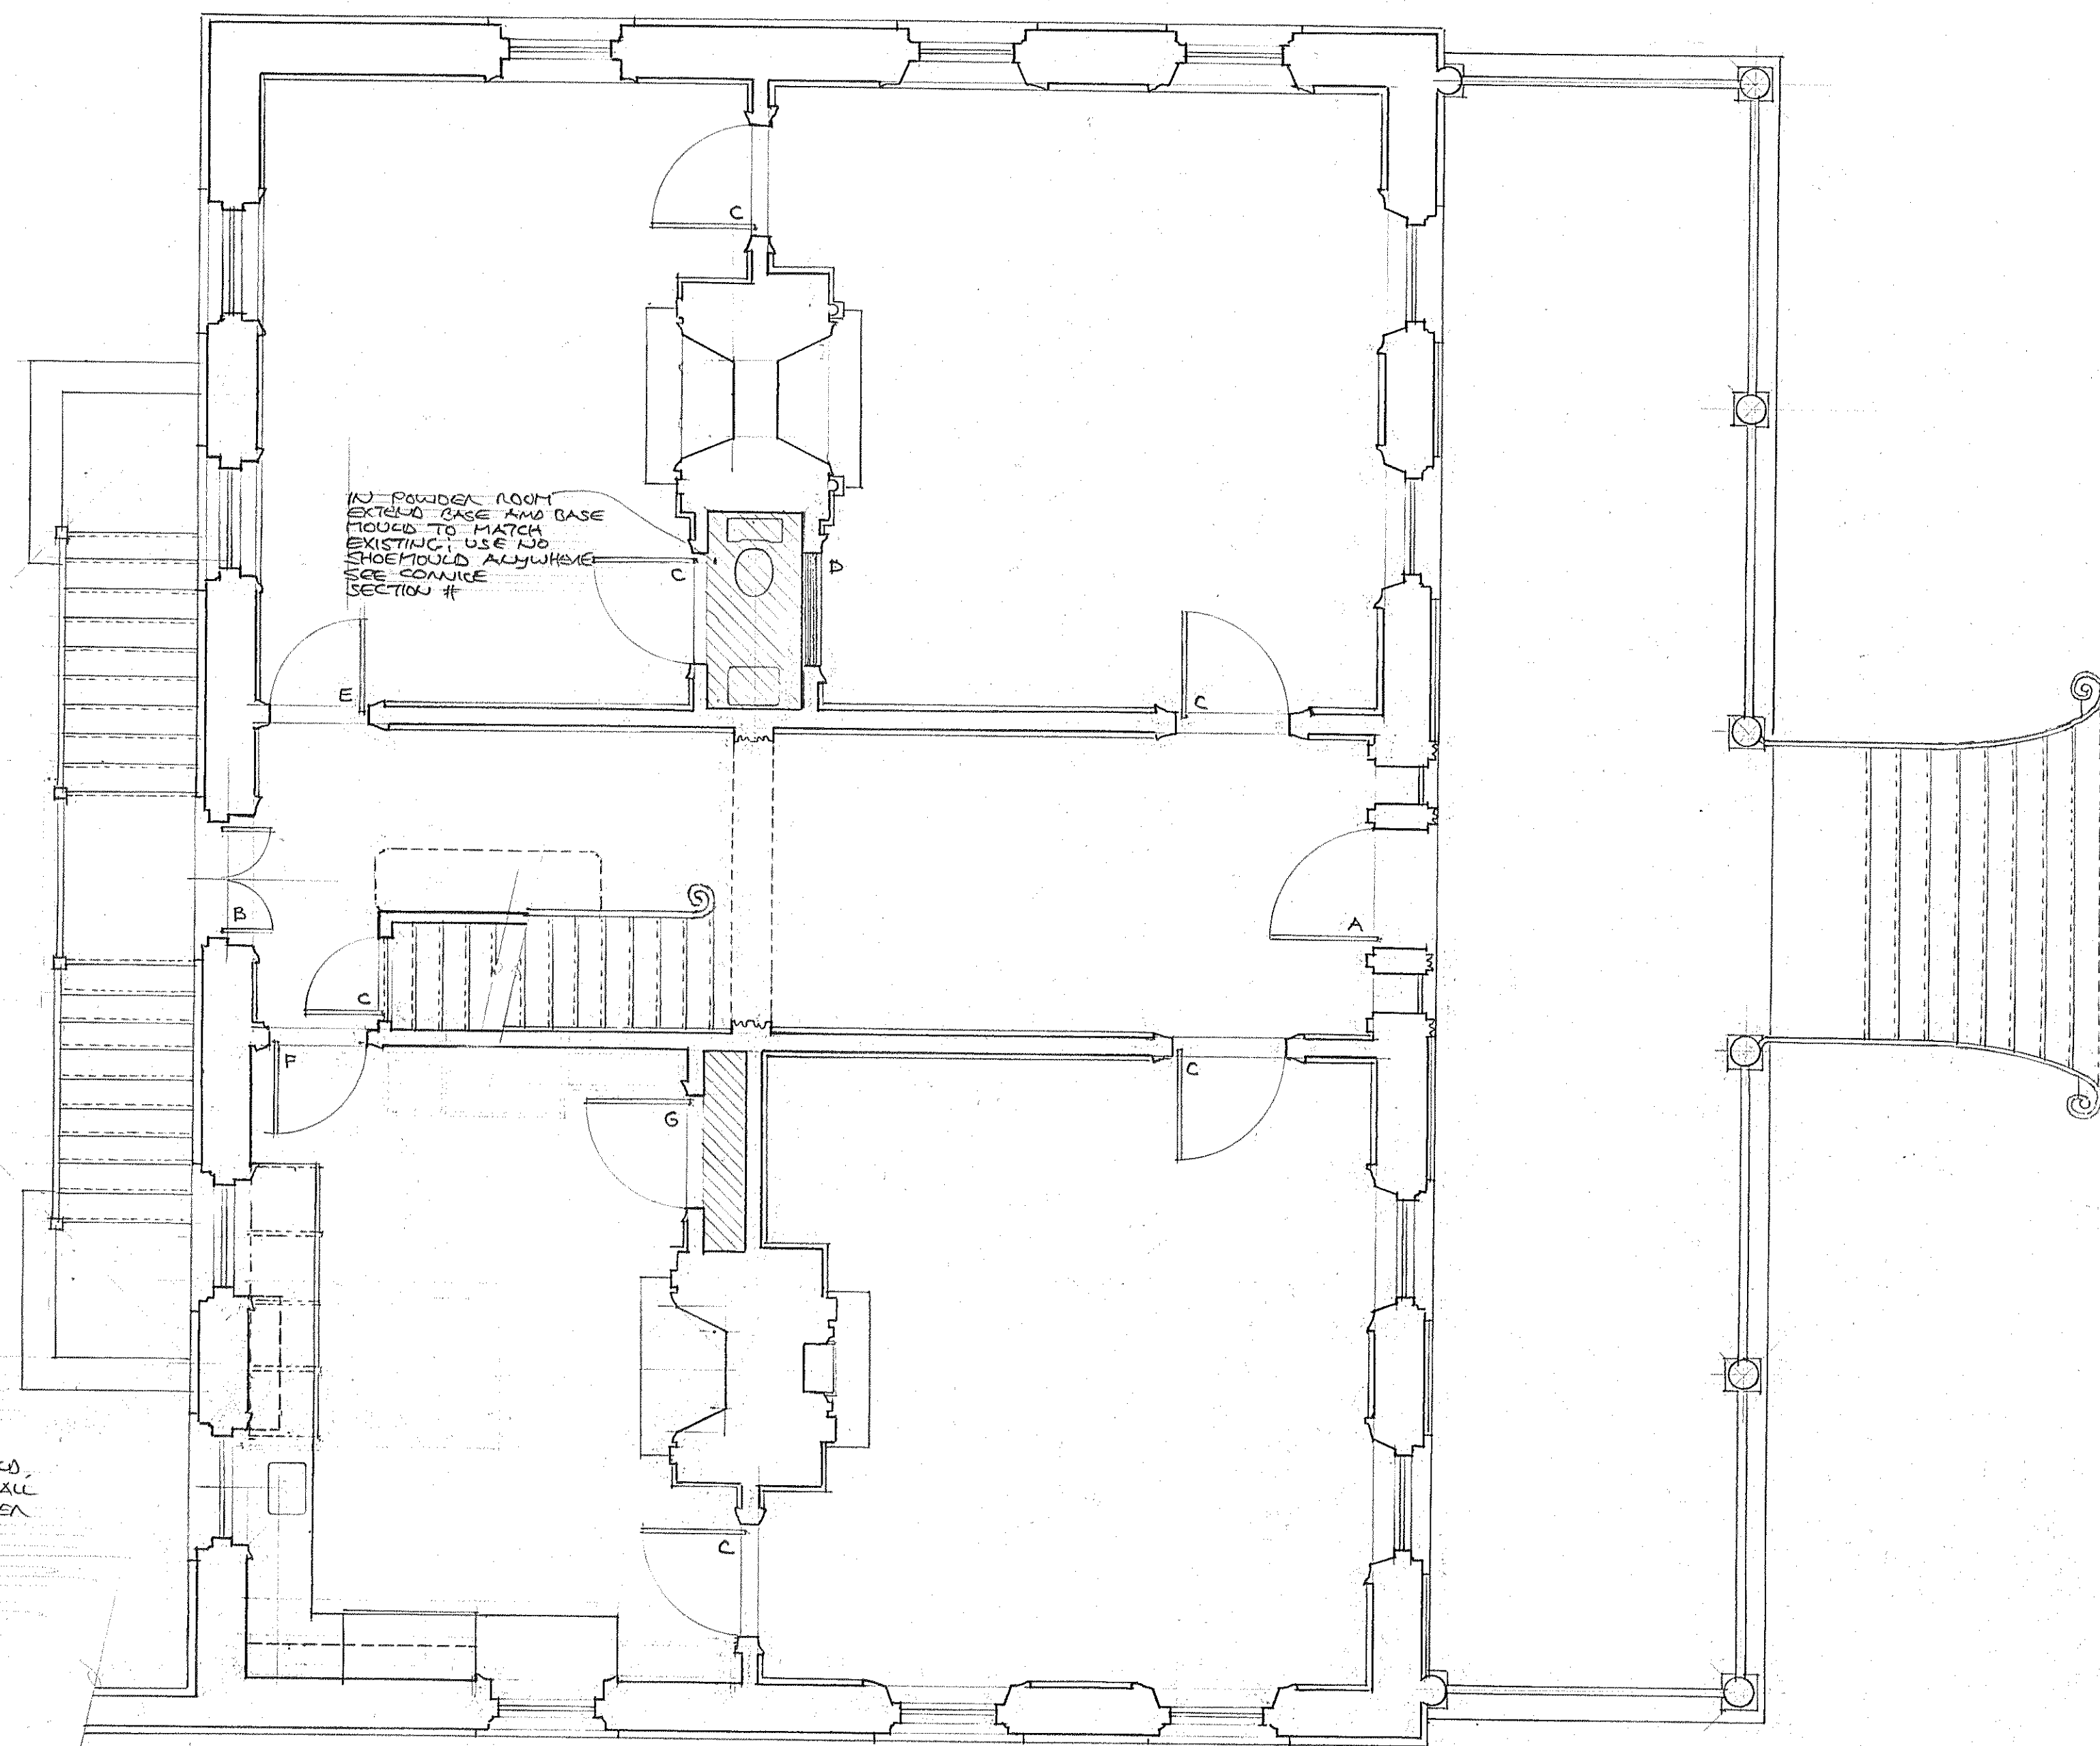

PROPOSED FIRST FLOOR PLAN

SCALE: 1/4"=1'-0"

INTERIOR TRIM - JACK MITER ELEVATION

SCALE: 3"=1'-0"

31