


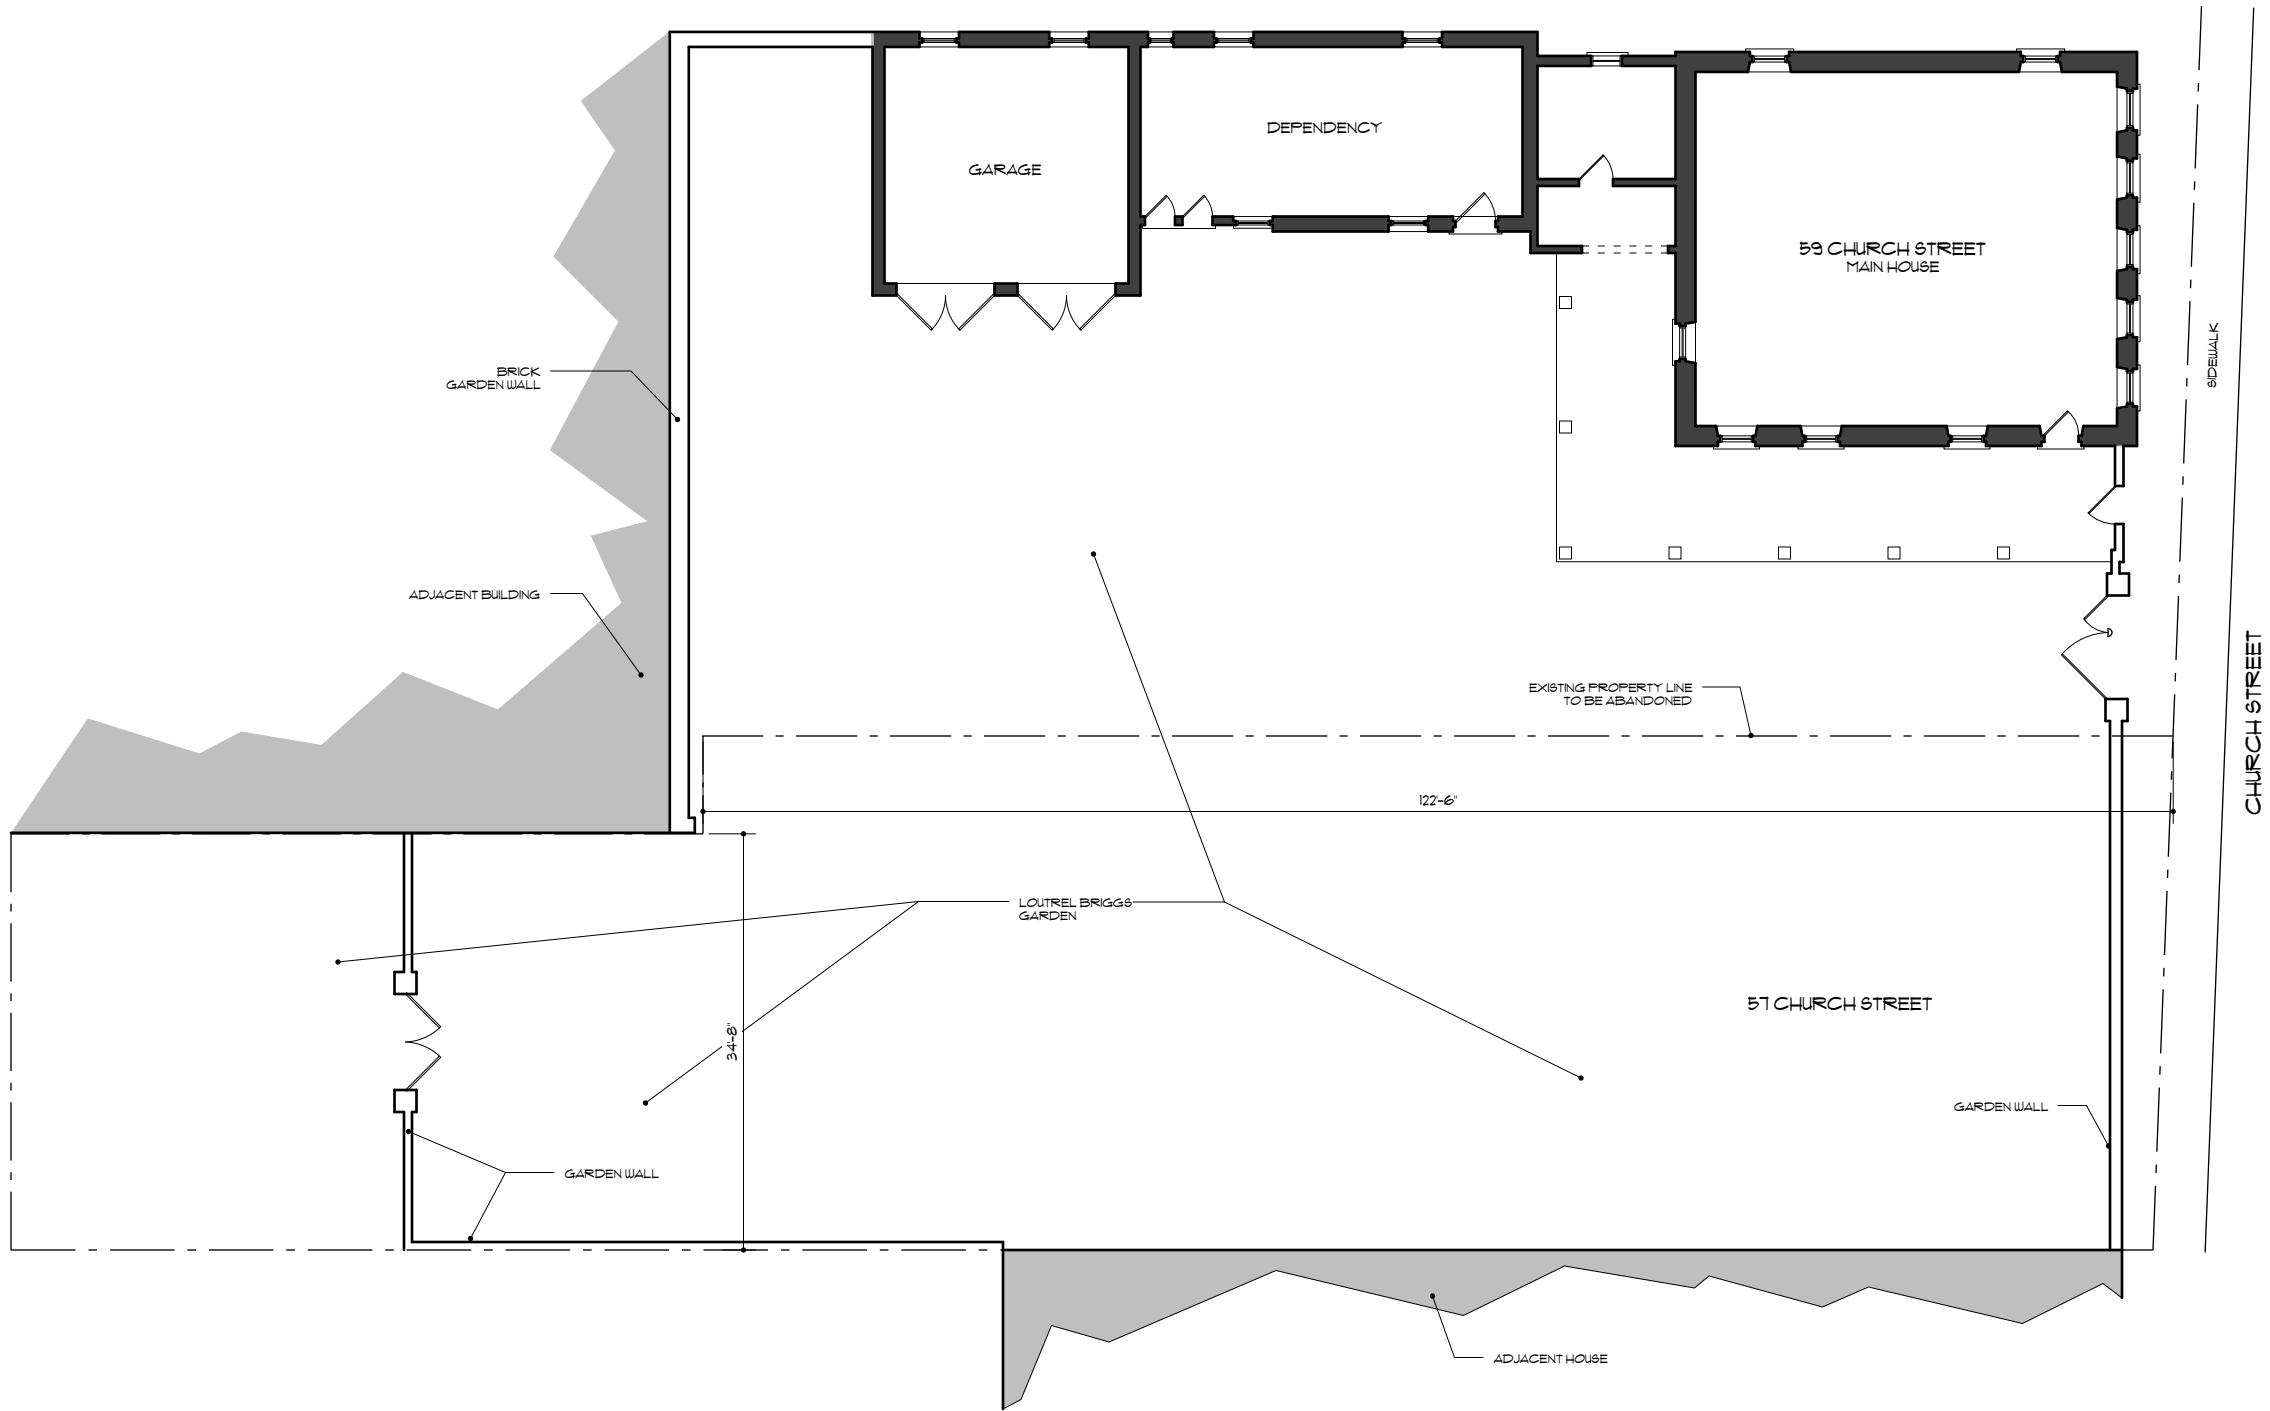

SITE PLAN
SCALE: 1/8"=1'-0"


N
HALF SIZE

THOMAS ROSE HOUSE
59 CHURCH STREET
CHARLESTON, SOUTH CAROLINA

SITE PLAN

PROJECT NUMBER
0909
DRAWING DATE
9/8/09
SHEET NUMBER
A001

Glenn Keyes
Architects
12 Vanderhorst Street
Charleston, SC 29403
(843) 722-4100
fax: (843) 722-4140

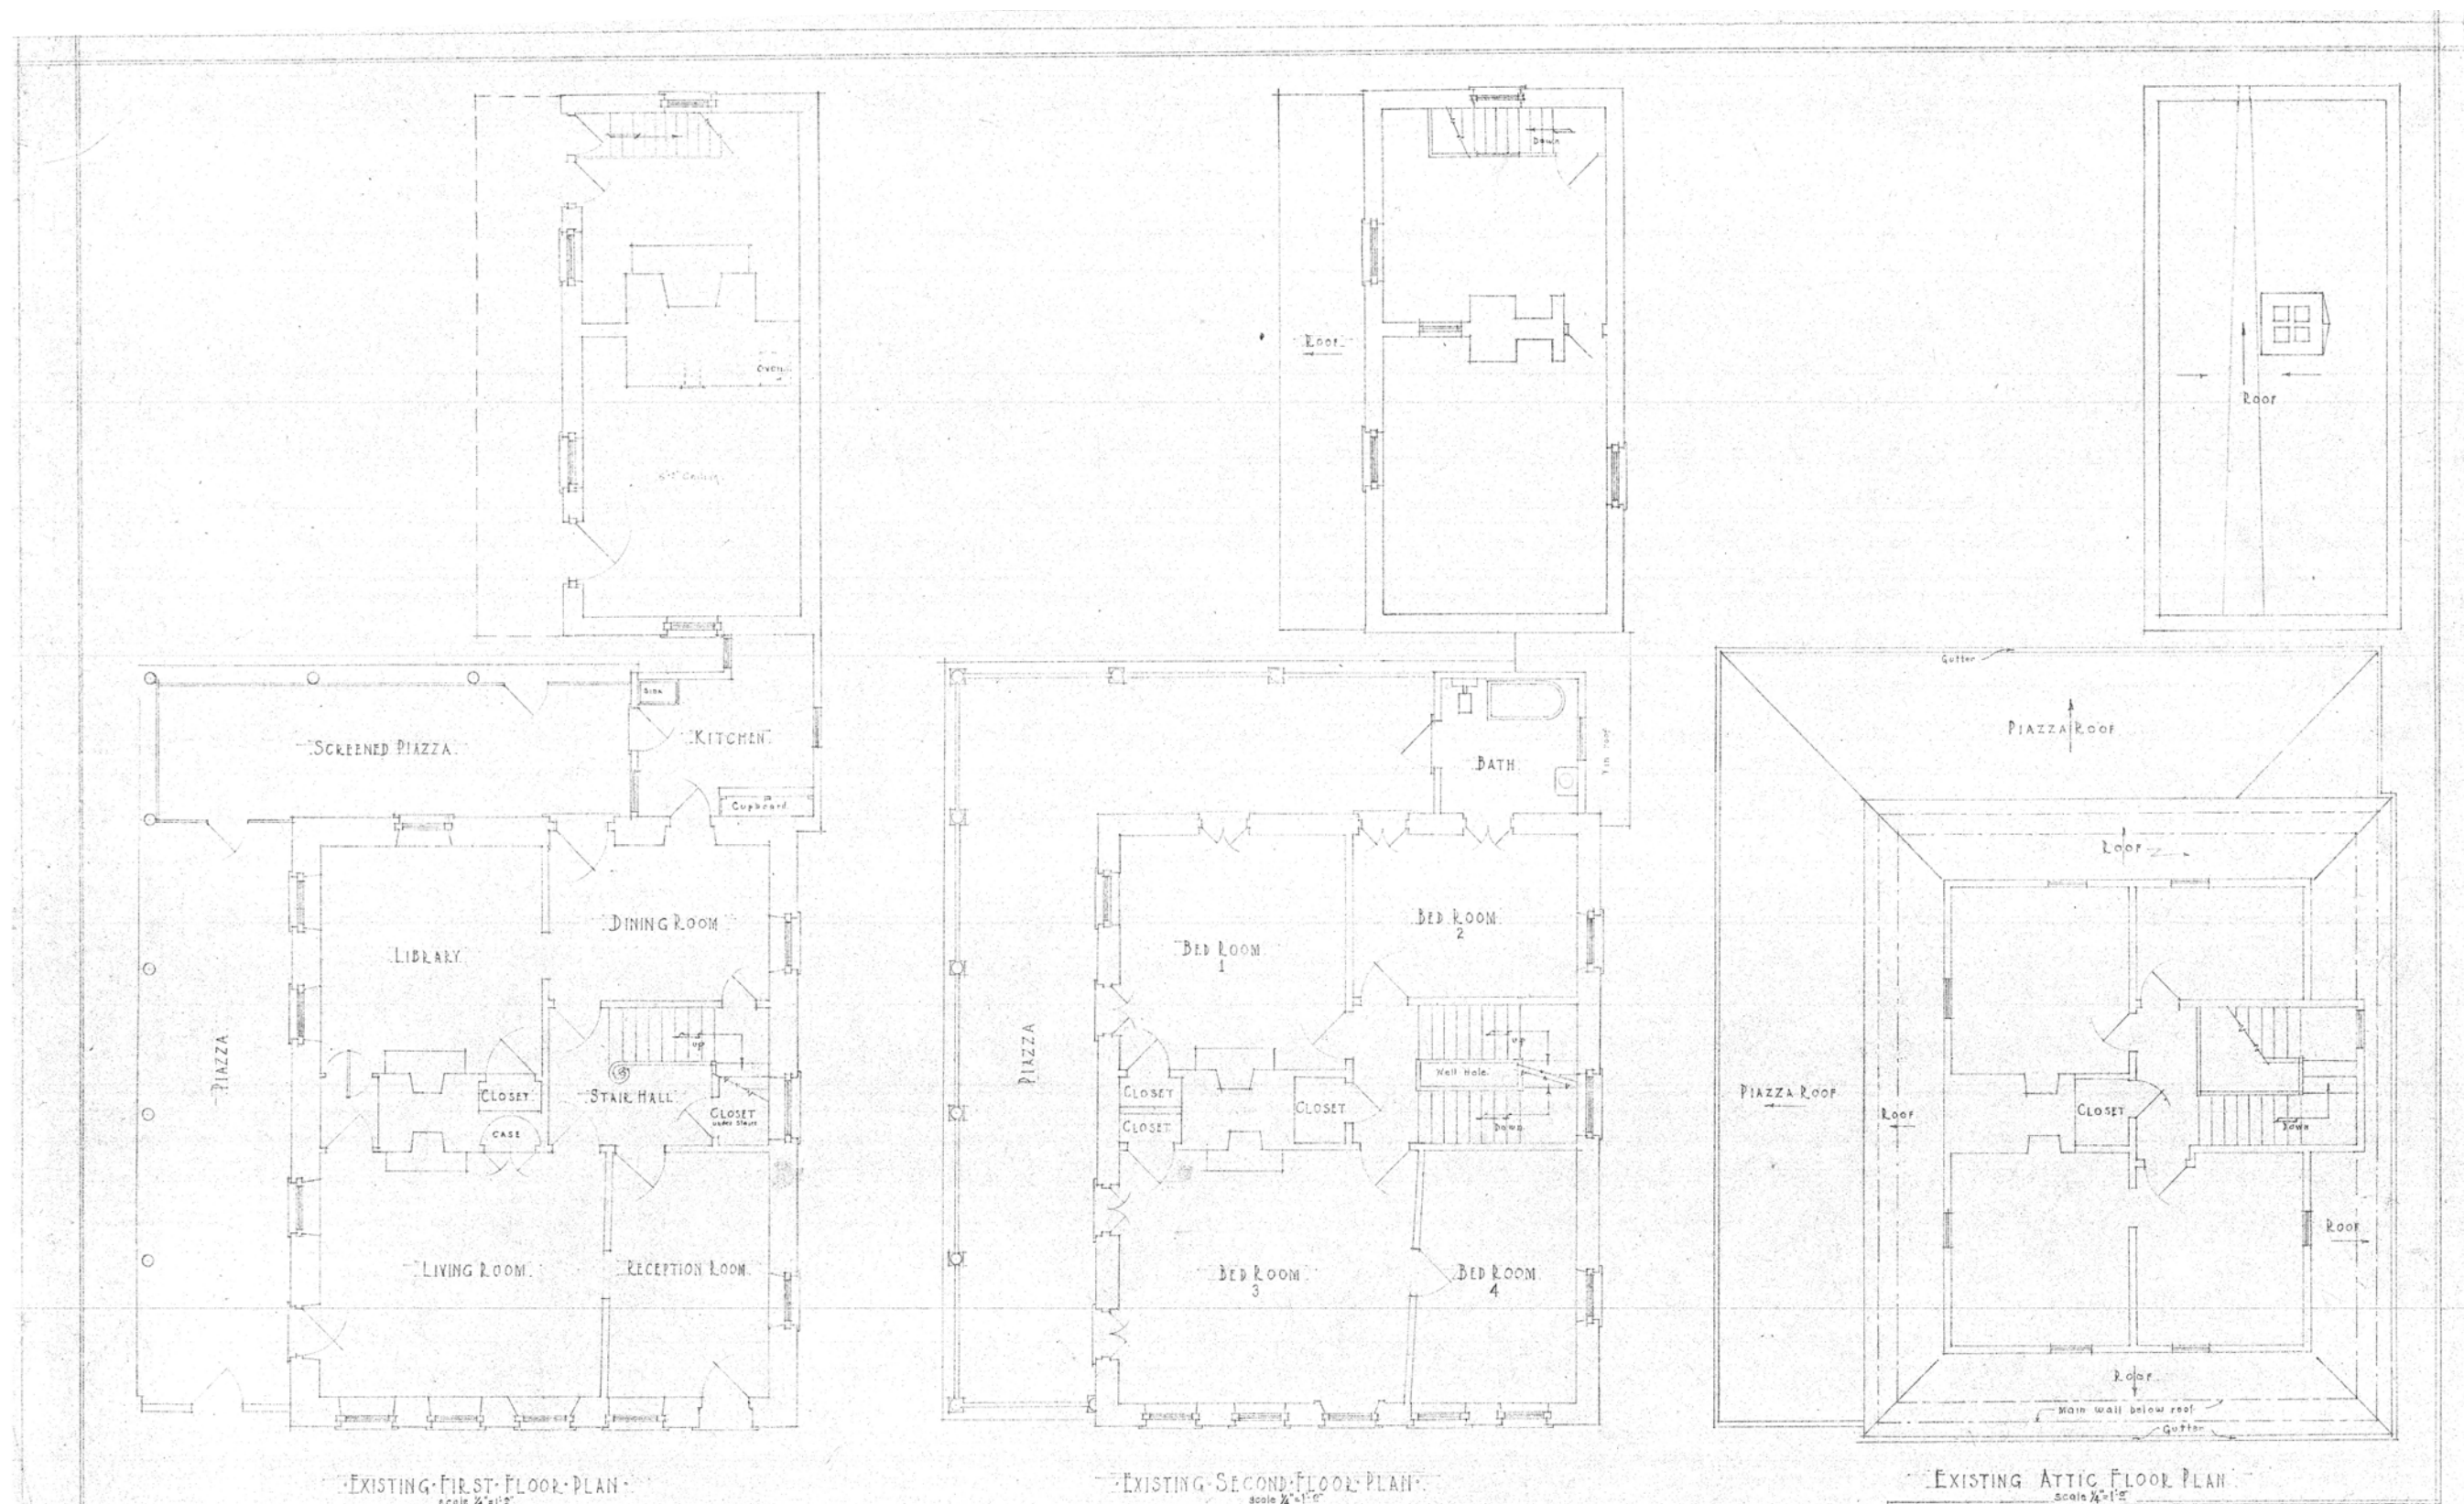

PRE-1929 FLOOR PLANS

BASE DRAWINGS BY SIMONS & LAPHAM

Glenn Keyes
Architects

THOMAS ROSE HOUSE
59 CHURCH STREET
CHARLESTON SOUTH CAROLINA

EXISTING FIRST SECOND,
& ATTIC FLOOR PLANS

PROJECT NUMBER

0909


DRAWING DATE

9/8/09

SHEET NUMBER

EA101

12 Vanderhorst Street
Charleston, SC 29403
(843) 722-4100
fax: (843) 722-4140

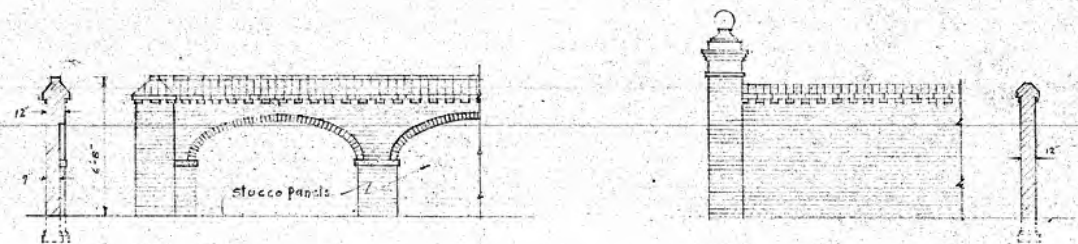

DESIGN A

DESIGN B

DETAILS OF GARDEN WALL


NUMBER	SIZE	DETAIL	REMARKS
A	3'x7'x1/2"	6 Panels	See detail sheet
B	3'x7'x1/2"	4 Panels	To match old doors
C	1'x2'x1/2"	1 Panel each	Double doors
D	1'x2'x1/2"	1 Panel each	Double doors
E	3'x7'x1/2"	Old door from 2nd story hall reset	
F, K, H	2'x7'x1/2"	6 Panels	To match old doors
I	2'x7'x1/2"	2 Panels 12 Lights	Glazed
J	2'x7'x1/2"	4 Panels	
L	2'x7'x1/2"	3-ply built up	Center boards crosswise
M	4'x8'x2 1/4"	3-ply built up	Center boards crosswise
N	2'x6'x1 1/8"	Batten	Check height on job

See detail on sheet # 1 for front gates.

NUMBER	SIZE	GLASS	REMARKS
a	2'x4'x1/2"	18 Lights	To match old frame
b, c	2'x6'x1/2"	18 Lights	D.H. 1 1/2" thick
d	2'x4'x1/2"	12 Lights	D.H. 1 1/2" thick
e	2'x1'x1/2"	6 Lights	Pivoted, 1/2" thick

All windows in main house to have new 18 light sash or as otherwise shown on elevations.

NOTE: All new openings in brickwork to have 2 or 3 - 3/8"x4"x1/2" over.

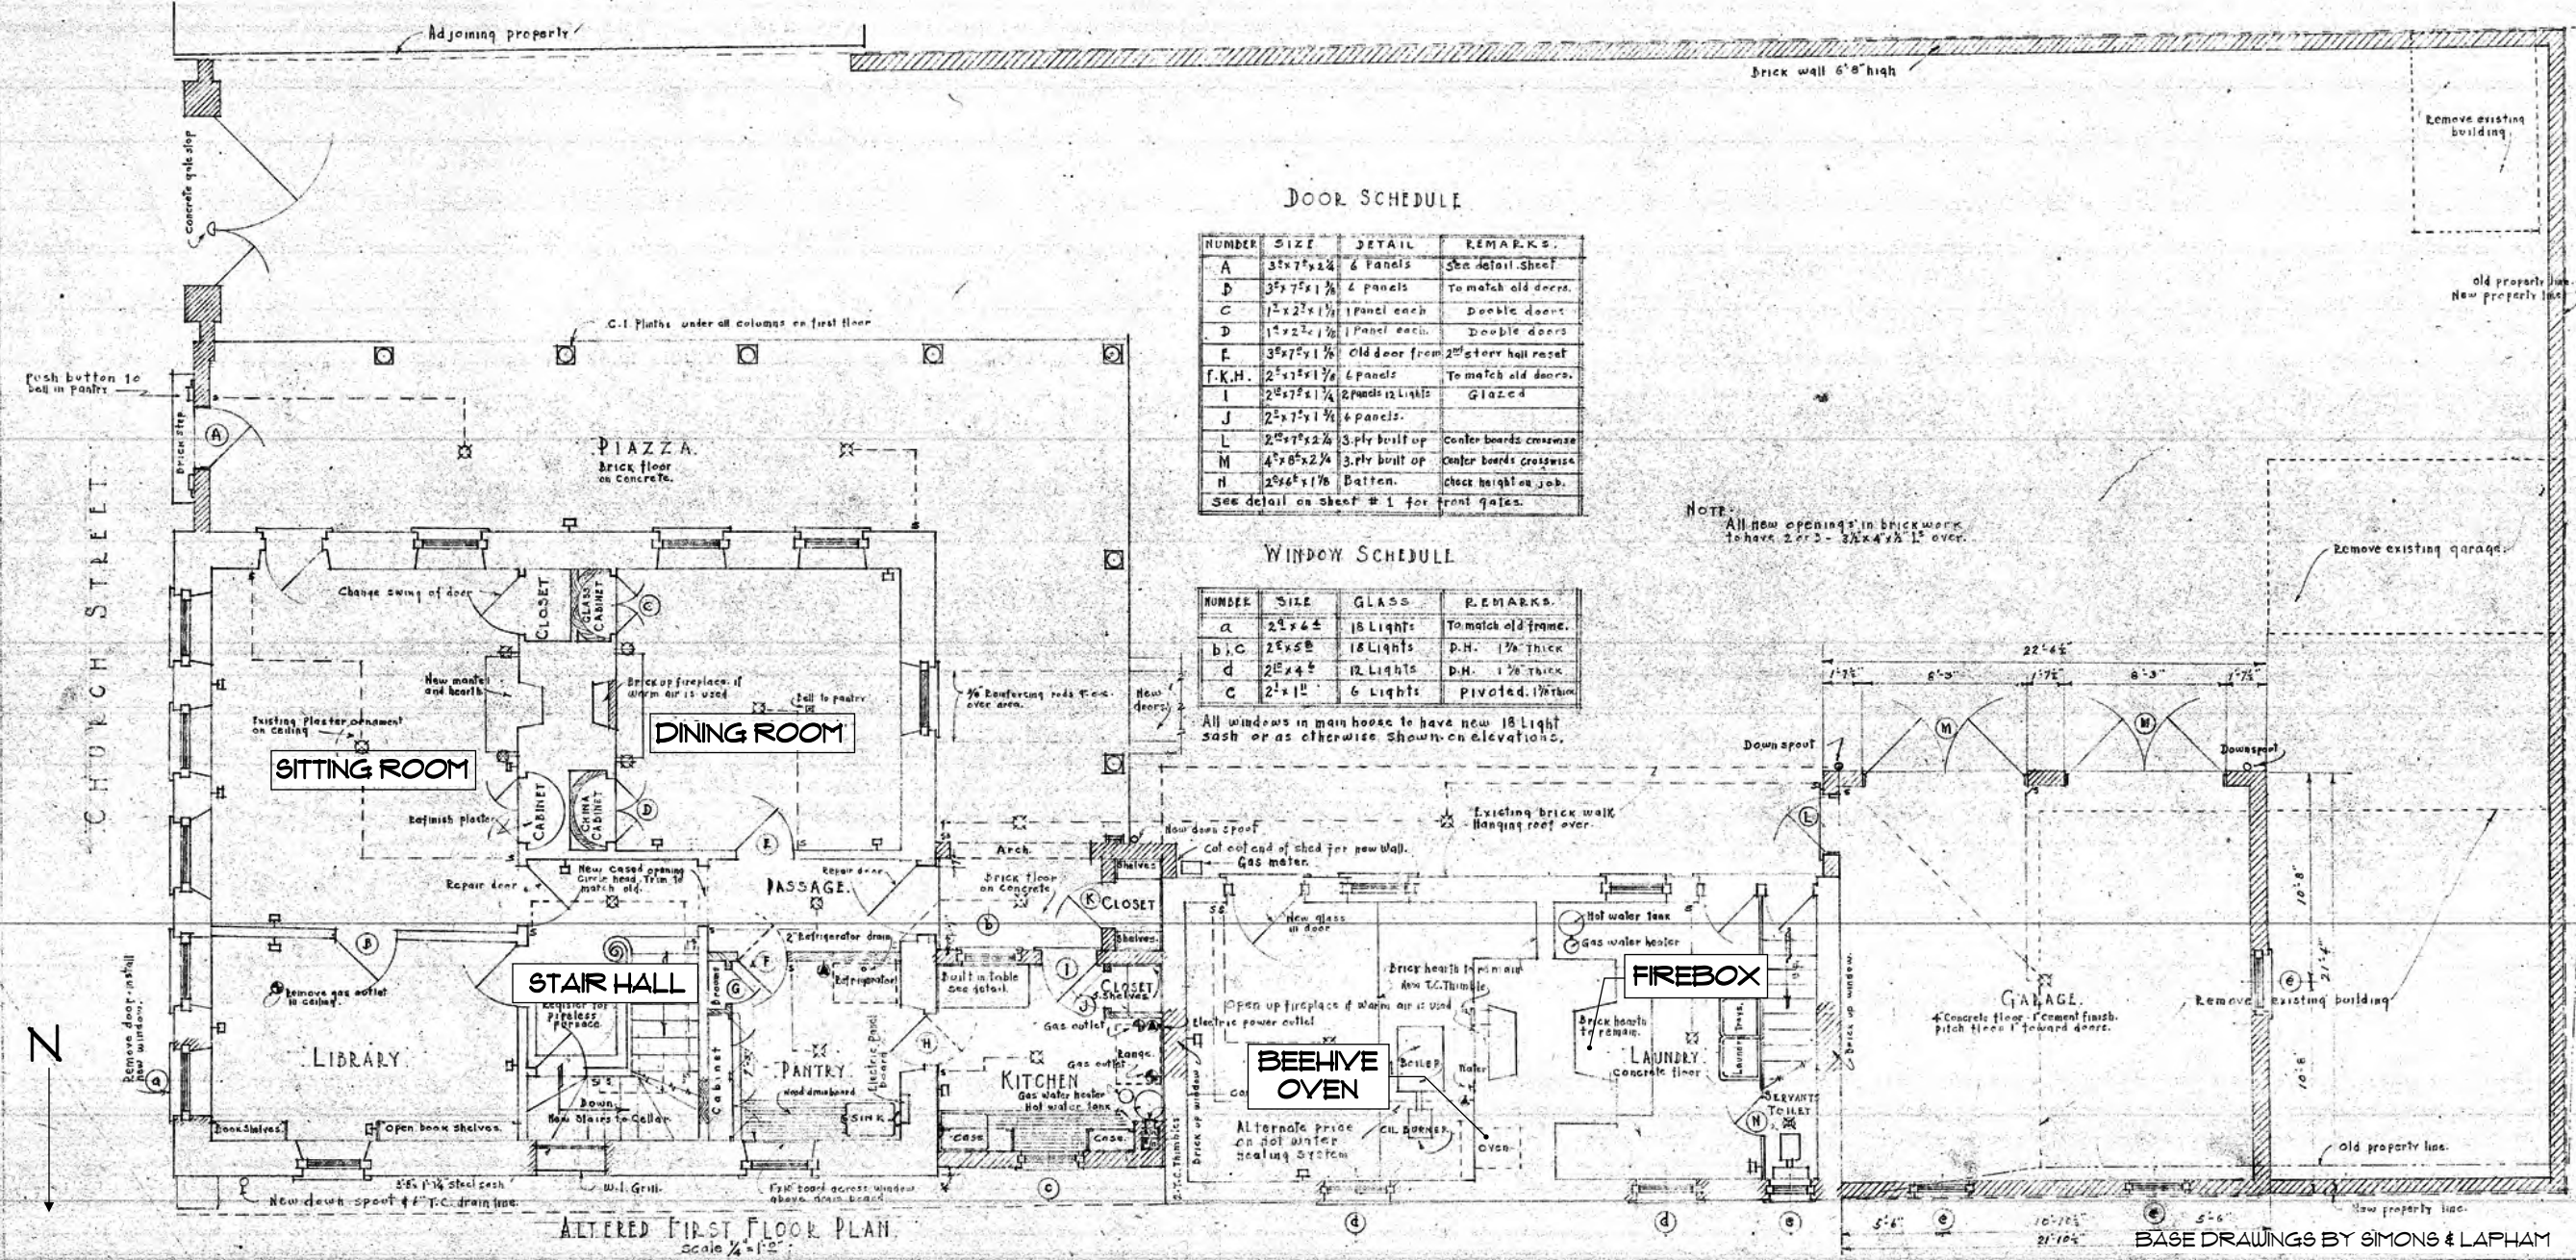


Glenn Keyes Architects
12 Vanderhorst Street
Charleston, SC 29403
(843) 722-4100
fax: (843) 722-4140

THOMAS ROSE HOUSE
59 CHURCH STREET
CHARLESTON SOUTH CAROLINA

FIRST FLOOR PLAN

PROJECT NUMBER
0909
DRAWING DATE
9/8/09
SHEET NUMBER
A101

BASE DRAWINGS BY SIMONS & LAPHAM

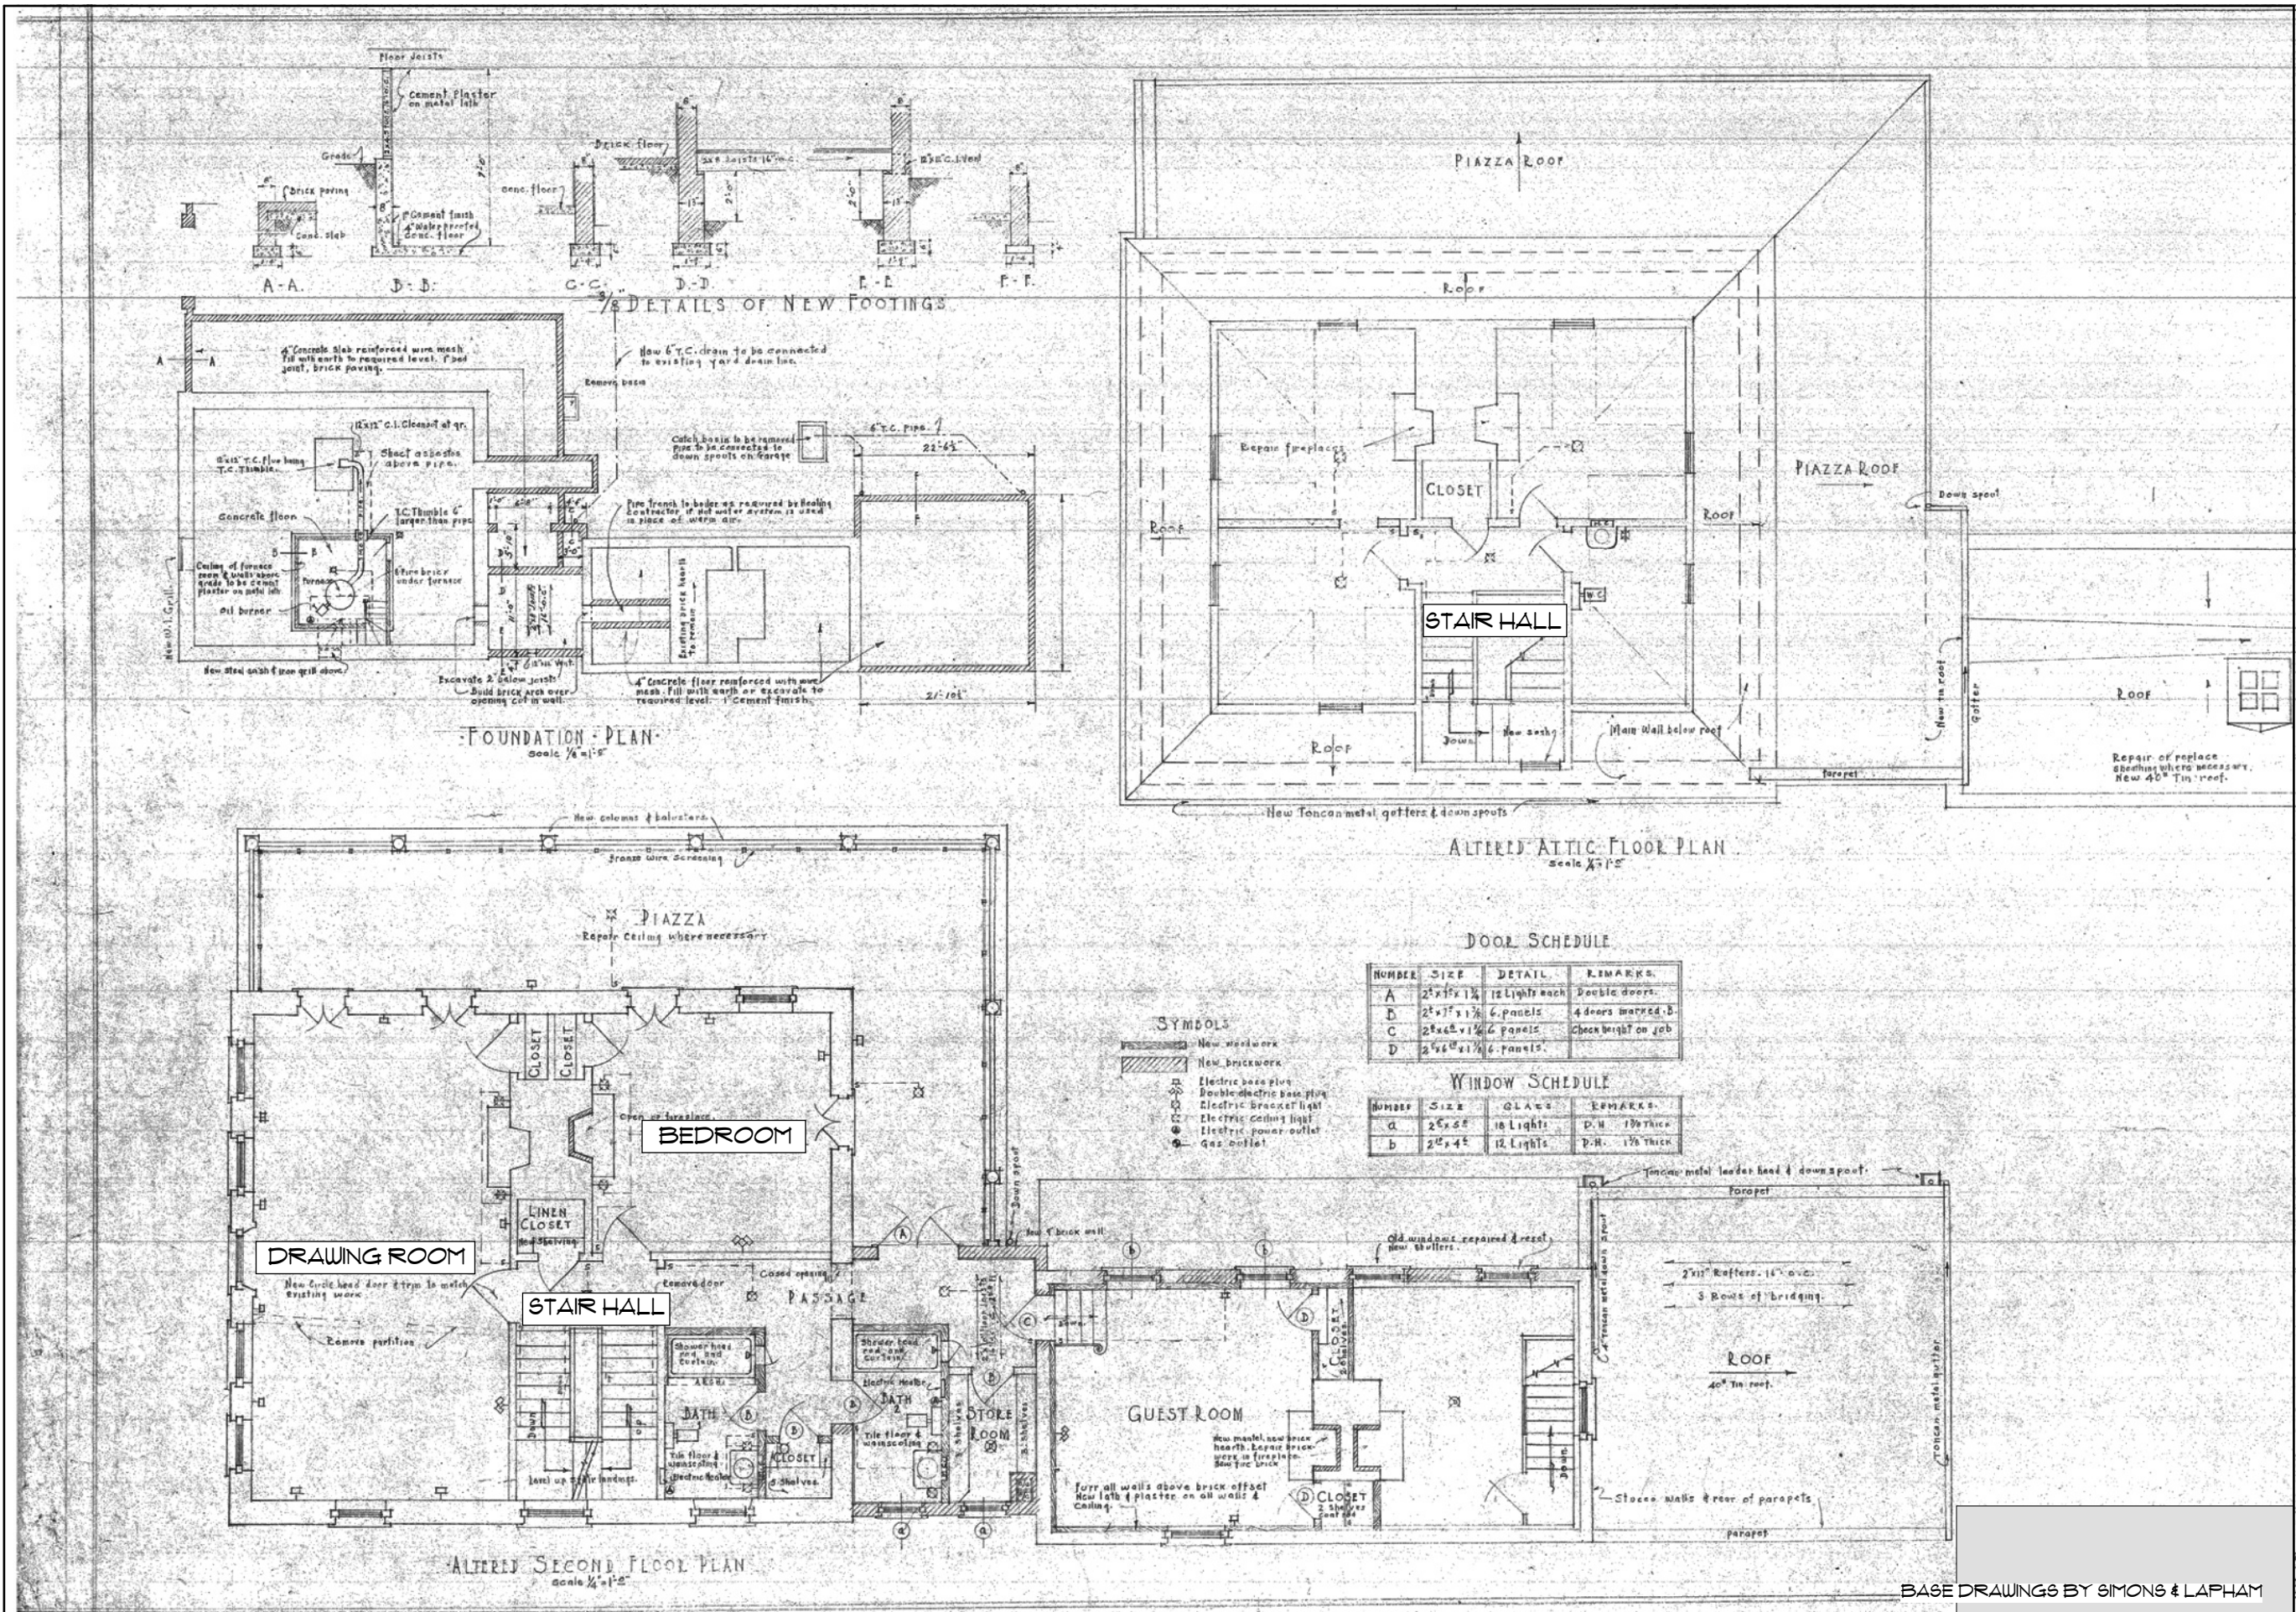

Glenn Keyes
Architects

THOMAS ROSE HOUSE
59 CHURCH STREET
CHARLESTON SOUTH CAROLINA

SECOND & ATTIC
FLOOR PLANS

PROJECT NUMBER

0909

DRAWING DATE

9/8/09

SHEET NUMBER

A102

12 Vanderhorst Street
Charleston, SC 29403
(843) 722-4100
fax: (843) 722-4140



BASE DRAWINGS BY SIMONS & LAPHAM

**Glenn Keyes
Architects**

12 Vanderhorst Street
Charleston, SC 29403
(843) 722-4100
fax: (843) 722-4140

THOMAS ROSE HOUSE
59 CHURCH STREET
CHARLESTON, SOUTH CAROLINA

EAST ELEVATION

PROJECT NUMBER


0909

DRAWING DATE

9/8/09

SHEET NUMBER

A201

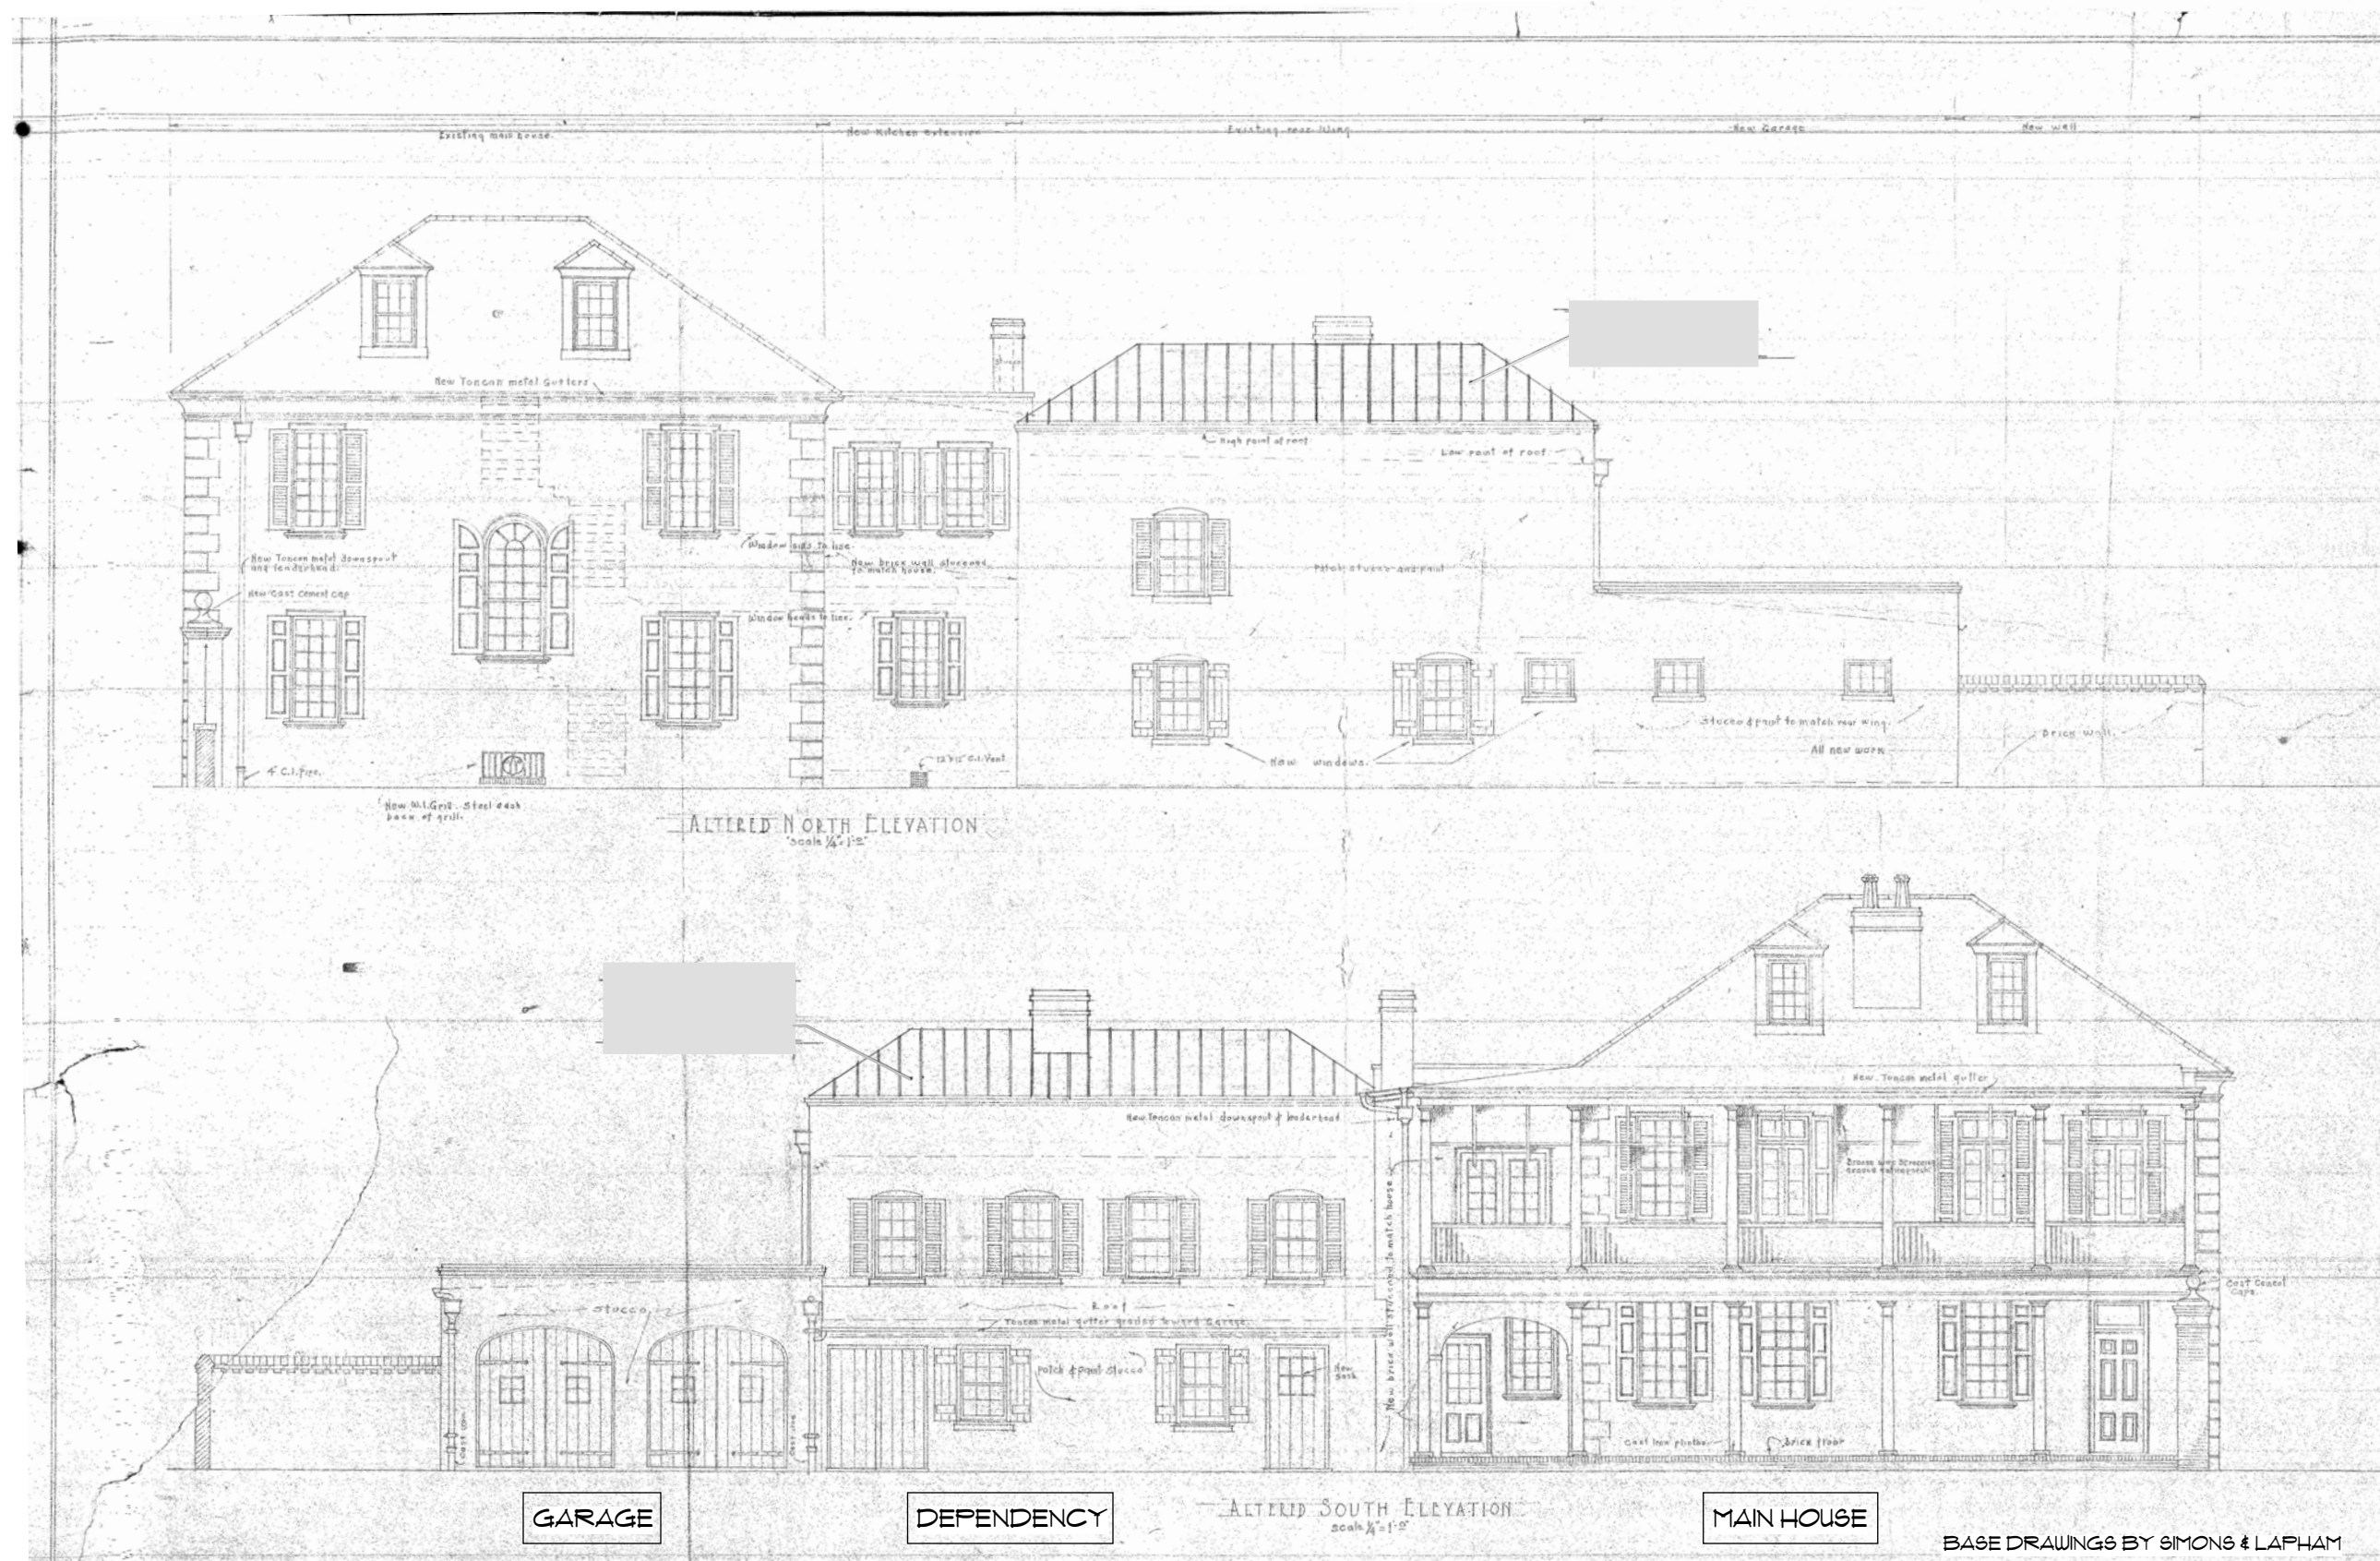

Glenn Keyes
Architects

12 Vanderhorst Street
Charleston, SC 29403
(843) 722-4100
fax: (843) 722-4140

THOMAS ROSE HOUSE
59 CHURCH STREET
CHARLESTON SOUTH CAROLINA

SOUTH ELEVATION

PROJECT NUMBER
0909

DRAWING DATE
9/8/09

SHEET NUMBER
A202

BASE DRAWINGS BY SIMONS & LAPHAM