



212 HONEYSUCKLE LANE
FLORENCE SOUTH, CAROLINA 29501
(803) 667-4755

1
OF 10

 

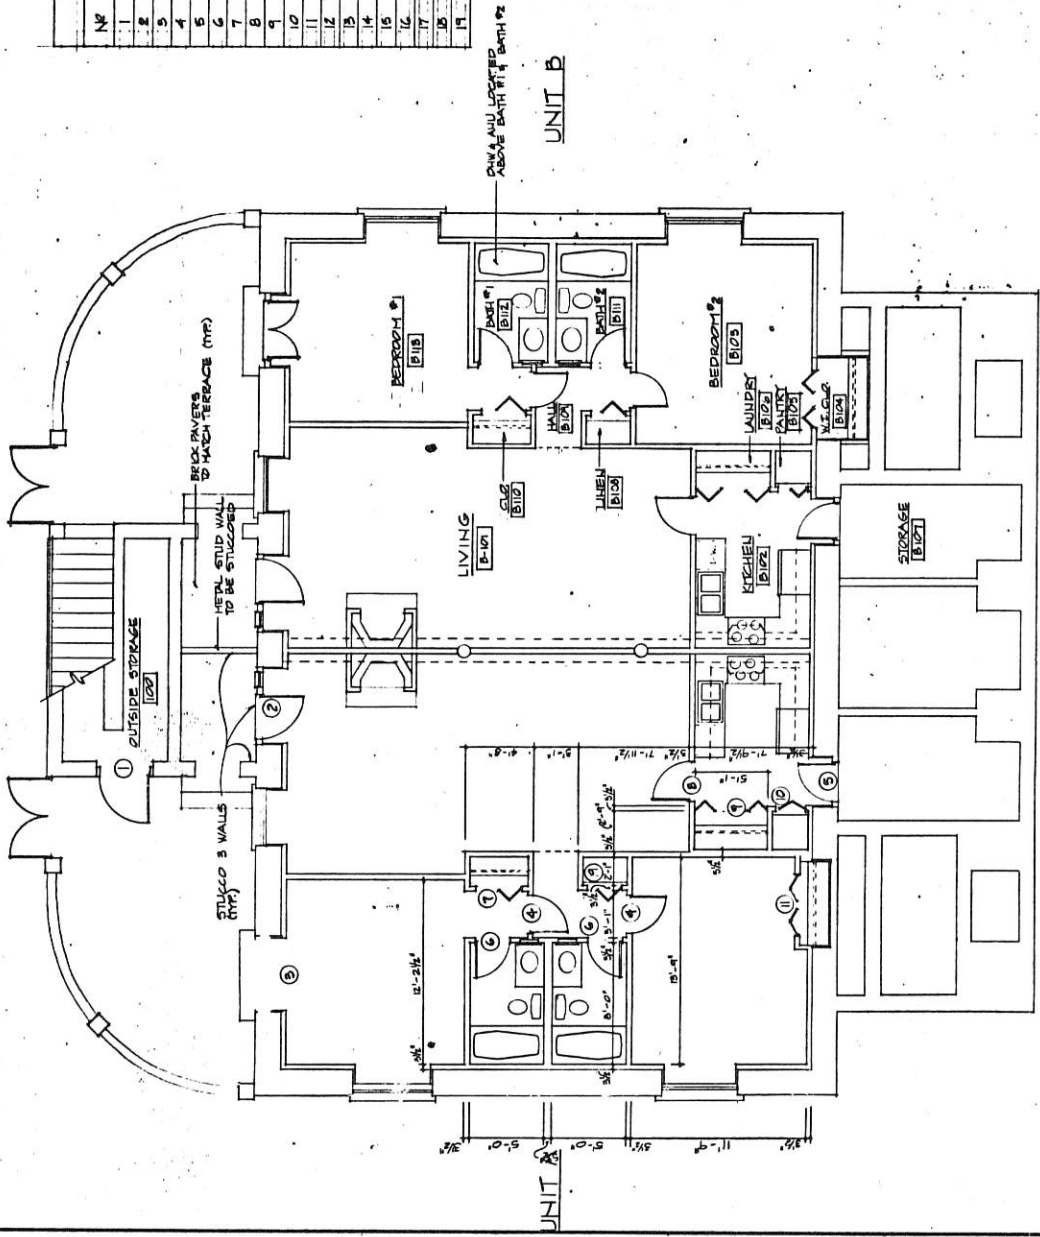

DOOR SCHEDULE			
Nº	SIZE	TYPE	REMARKS
1	3'-0" x 6'-8" x 1 1/4"	6 PANEL COLONIAL	ARCHITECT TO PROVIDE SKETCH
2			"
3			"
4	2'-6" x 6'-8" x 1 1/4"	6 PANEL COLONIAL	"
5	2'-6" x 6'-8" x 1 1/4"	FLUSH BIRCH S.C.	MEDAL FRAME
6	2'-4" x 6'-8" x 1 1/4"	6 PANEL COLONIAL	"
7	3'-0" x 6'-8" x 1 1/4"	B1-29, D	FULL LOUVERED
8	2'-6" x 6'-8" x 1 1/4"	6 PANEL COLONIAL	"
9	2'-6" x 6'-8" x 1 1/4"	B1-FOLD	FULL LOUVERED
10	2'-6" x 6'-8" x 1 1/4"	"	"
11	2'-6" x 6'-8" x 1 1/4"	6 PANEL COLONIAL	"
12	2'-6" x 6'-8" x 1 1/4"	6 PANEL COLONIAL	20 MIN FIRE RATED
13	2'-6" x 6'-8" x 1 1/4"	6 PANEL COLONIAL	"
14	2'-6" x 6'-8" x 1 1/4"	6 PANEL COLONIAL	20 MIN FIRE RATED
15	2'-6" x 6'-8" x 1 1/4"	6 PANEL COLONIAL	20 MIN FIRE RATED
16	2'-6" x 6'-8" x 1 1/4"	6 PANEL COLONIAL	20 MIN FIRE RATED
17	2'-6" x 6'-8" x 1 1/4"	6 PANEL COLONIAL	20 MIN FIRE RATED
18	2'-6" x 6'-8" x 1 1/4"	6 PANEL COLONIAL	20 MIN FIRE RATED
19	2'-6" x 6'-8" x 1 1/4"	6 PANEL COLONIAL	20 MIN FIRE RATED


FIRST FLOOR PLAN

NOTE: THIS DRAWING IS TO BE USED IN CONJUNCTION WITH DRAWING #1 DATED 5/14/83. ALL NOTES APPLY.

RENOVATION OF 55 SOCIETY STREET
CHARLESTON, SOUTH CAROLINA

Date	
Scale	
Drawn	AE/G
Job	95023
Sheet	1A

REVISED DOOR SIZES
9/17/83

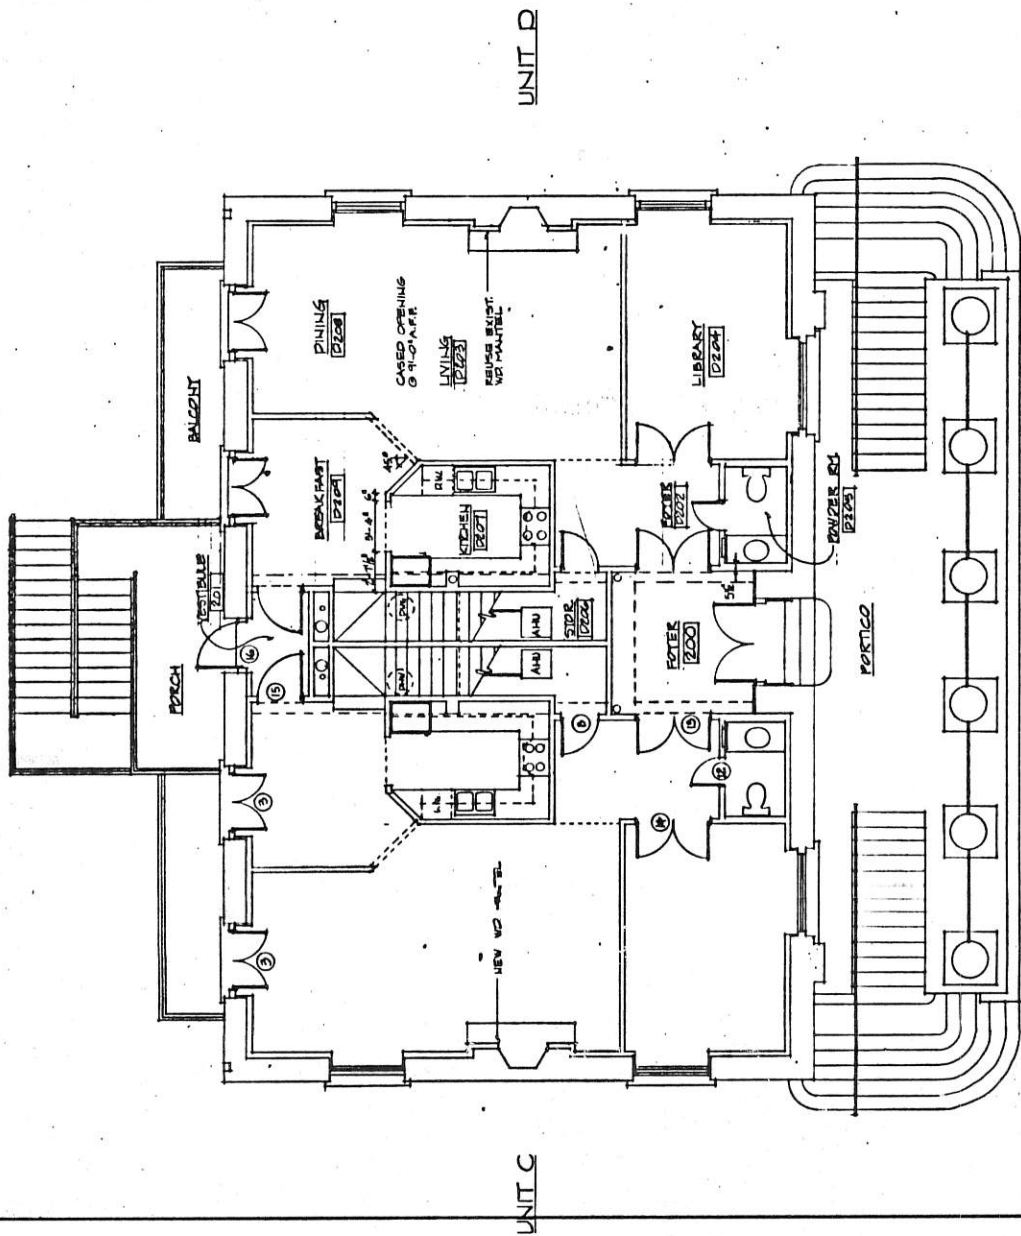

UNIT D

UNIT C


SECOND FLOOR PLAN
 NOTE: THIS DRAWING IS TO BE USED IN CONJUNCTION WITH DRAWING 2, DATED 4/14/83. NOTES APPLY.

REVISED DOOR SIZES
 9/19/85

Date	
Scale	
Drawn	AEQ
Job	5523
Sheet	

2A

RENOVATION OF 55 SOCIETY STREET
 CHARLESTON, SOUTH CAROLINA

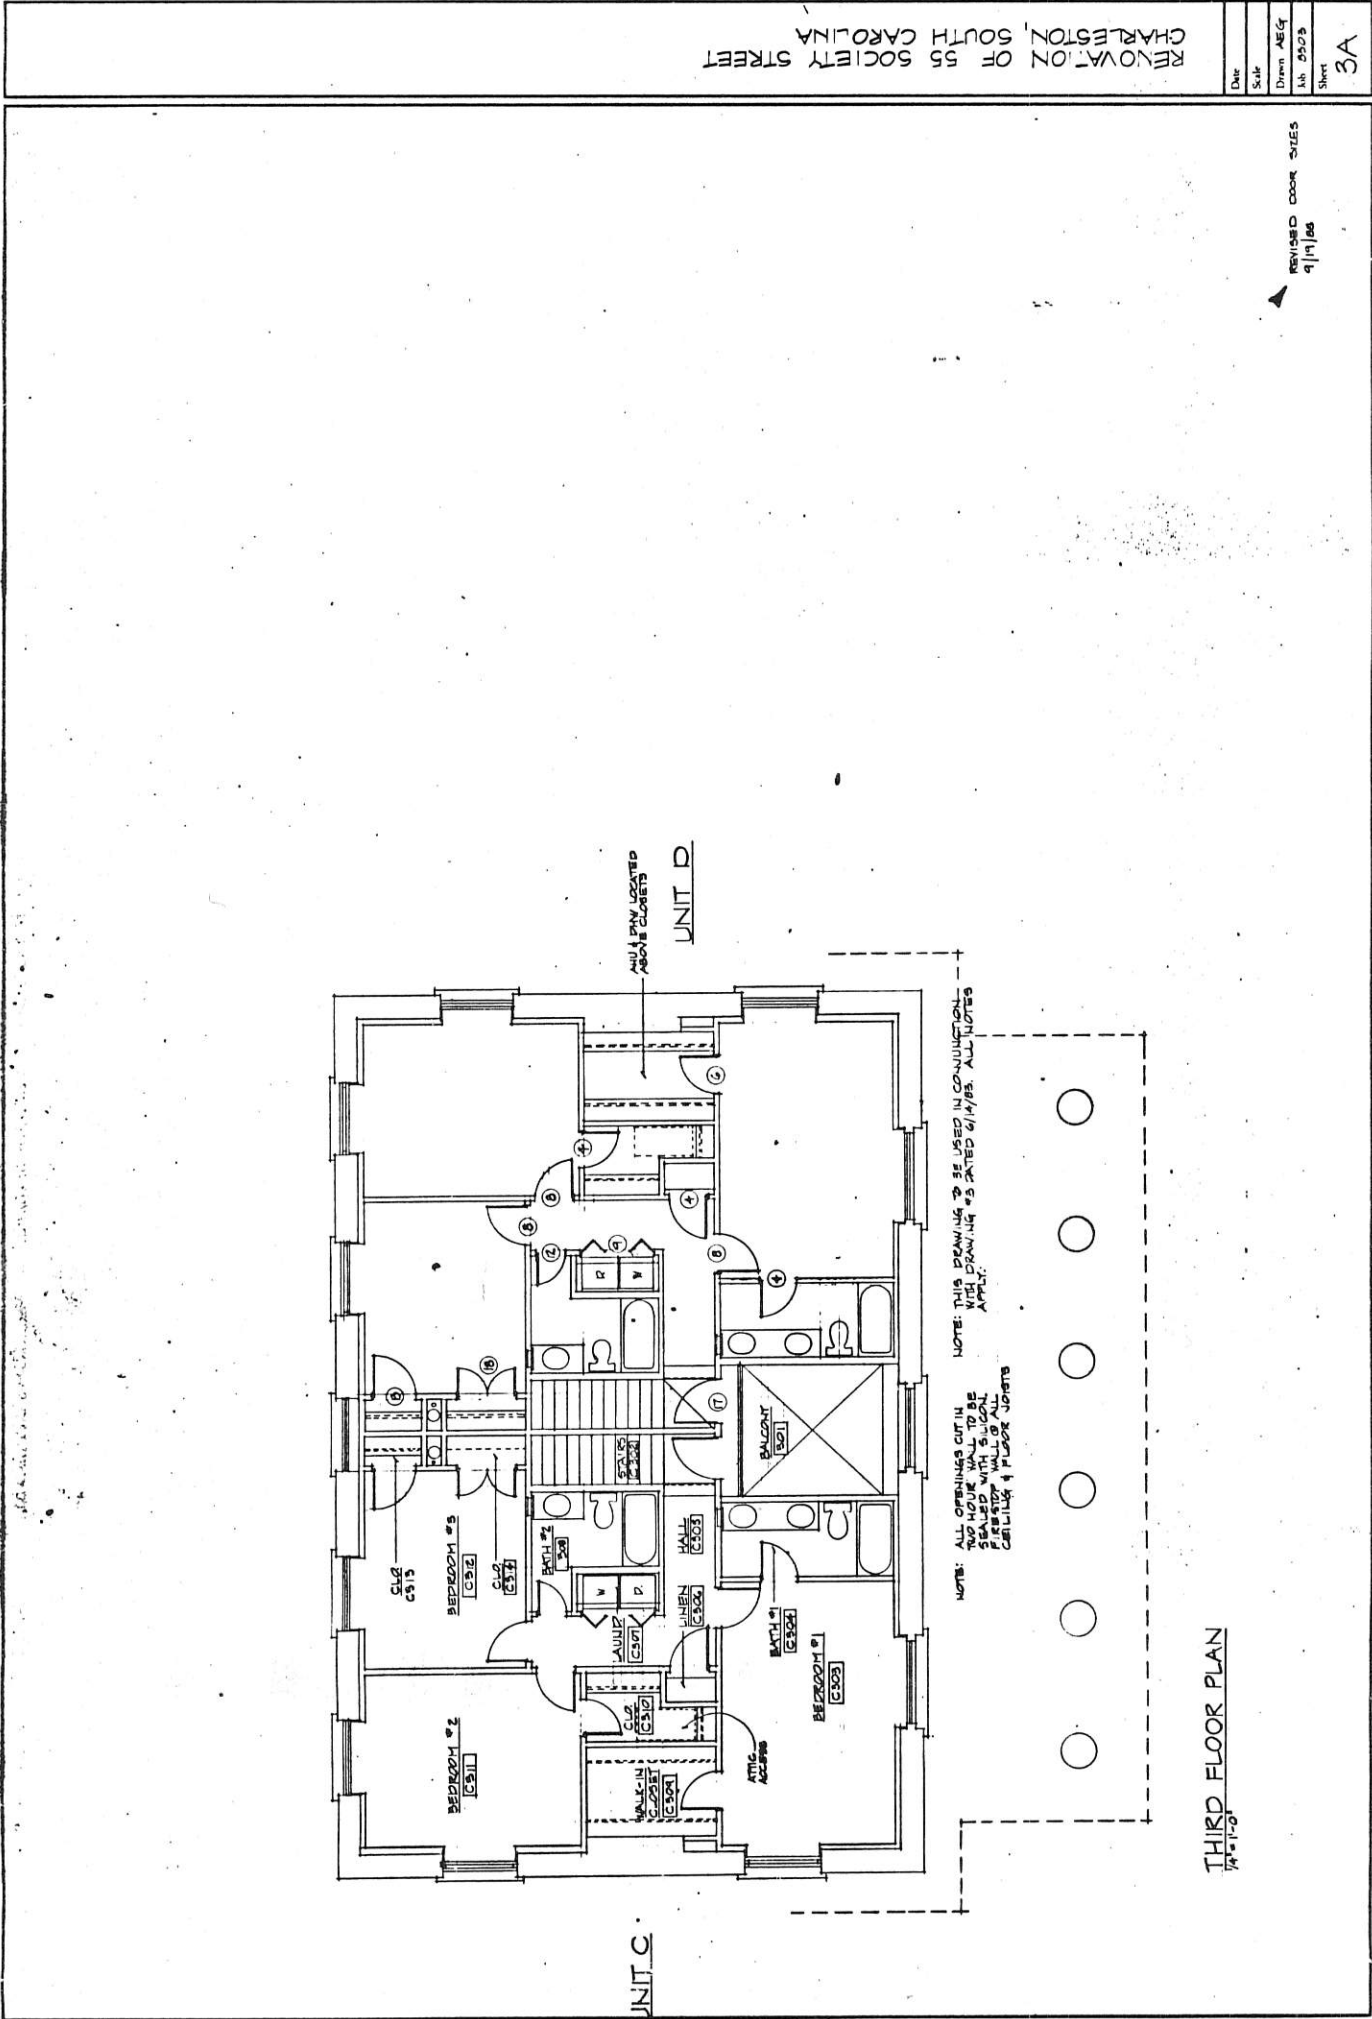

THIRD FLOOR PLAN
1/4"=1'-0"

NOTE: ALL OPENINGS CUT IN
TWO HOUR WALL TO BE
SEALED WITH 5/8" GAL.
STEEL PLATE AND
CEILING & FLOOR JOISTS

UNIT D
MULL PIN LOCATED
ABOVE CLOSETS

RENOVATION OF 55 SOCIETY STREET
CHARLESTON, SOUTH CAROLINA

Date	
Scale	
Drawn By	AEQ
Rev	05/03
Sheet	3A


REVISED DOOR SIZES
9/11/88

RENOVATION OF EXISTING BUILDING INTO
CONDOMINIUMS - 55 SOCIETY STREET, ST. CHARLES,
LA.
FOR LANDWATCH, INC.
GARDEN CITY, SC.

JOHN A. FISHER, ARCHITECT
212 HONEYCREEK LANE
FLORENCE SOUTH CAROLINA 29501
(803) 667-4785




DATE: JUNE 14, 83
COMM. NO.: B309
SHEET: 4
OF 10

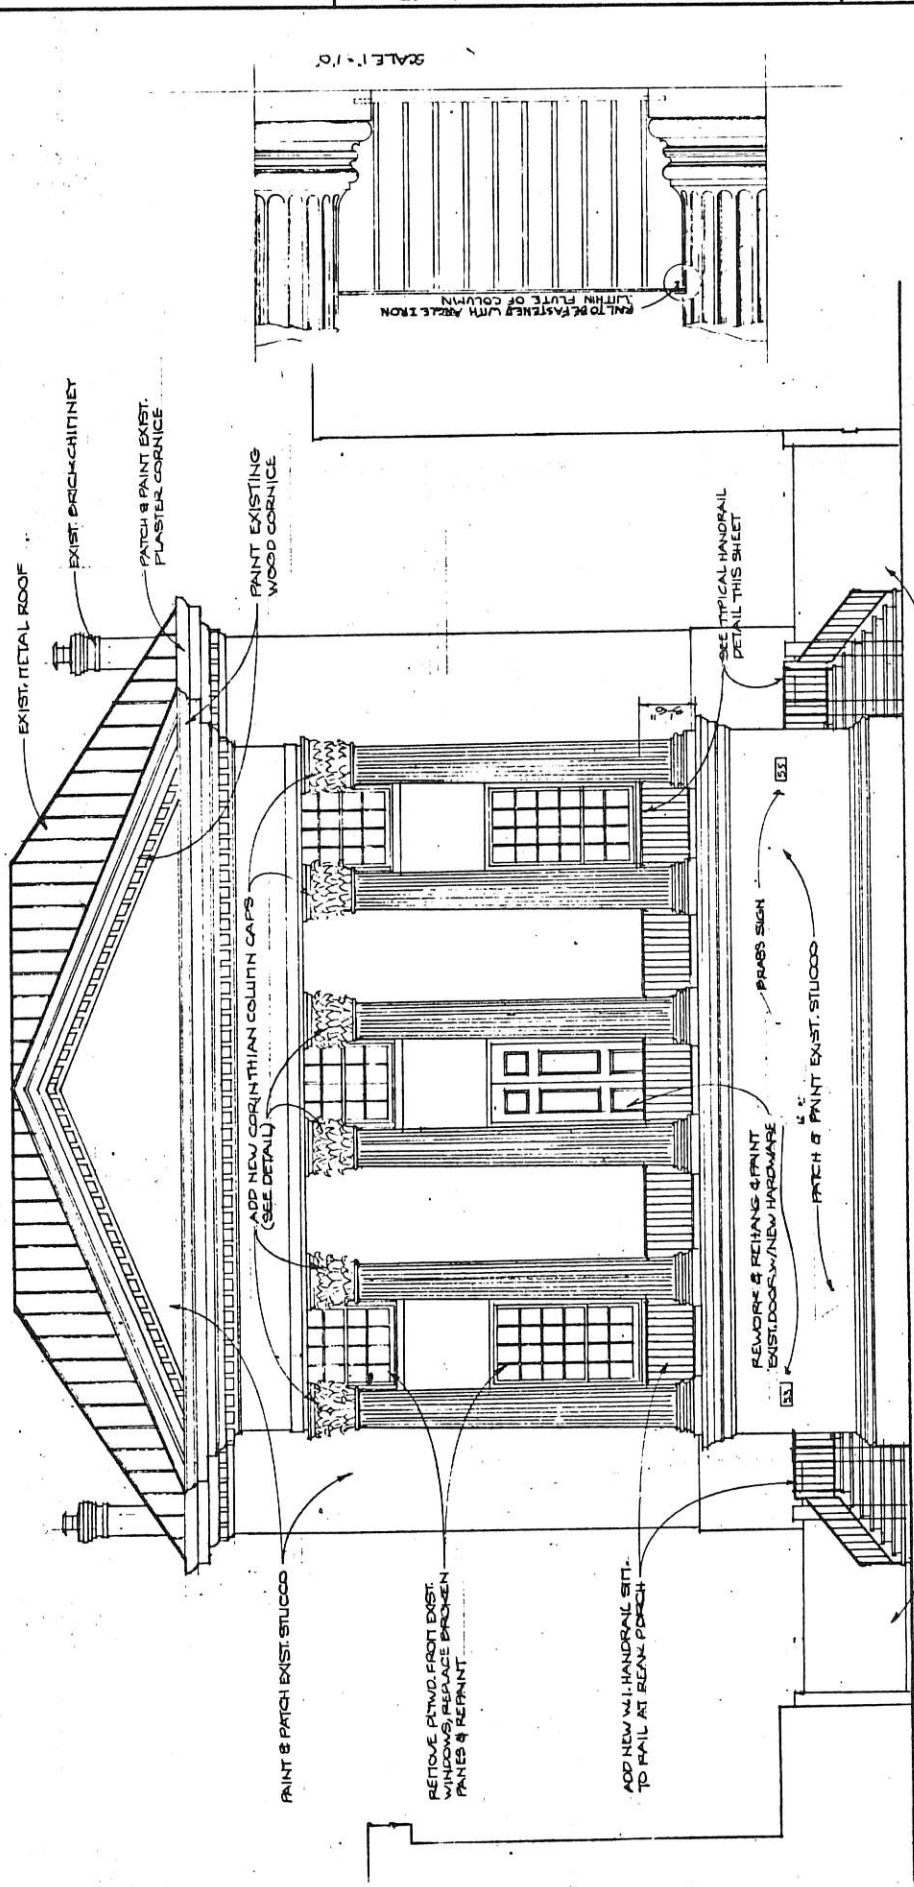

ATTACHMENT AT COURTYN
SEE DETAIL SHEET 2
HANDRAIL TO BE
22" HIGH BETWEEN
COLUMNS AT 42" HEIGHT
PORTICO FLOOR
TYP. HANDRAIL AT PORTICO

FRONT ELEVATION
SCALE: 1/4" = 1'-0"

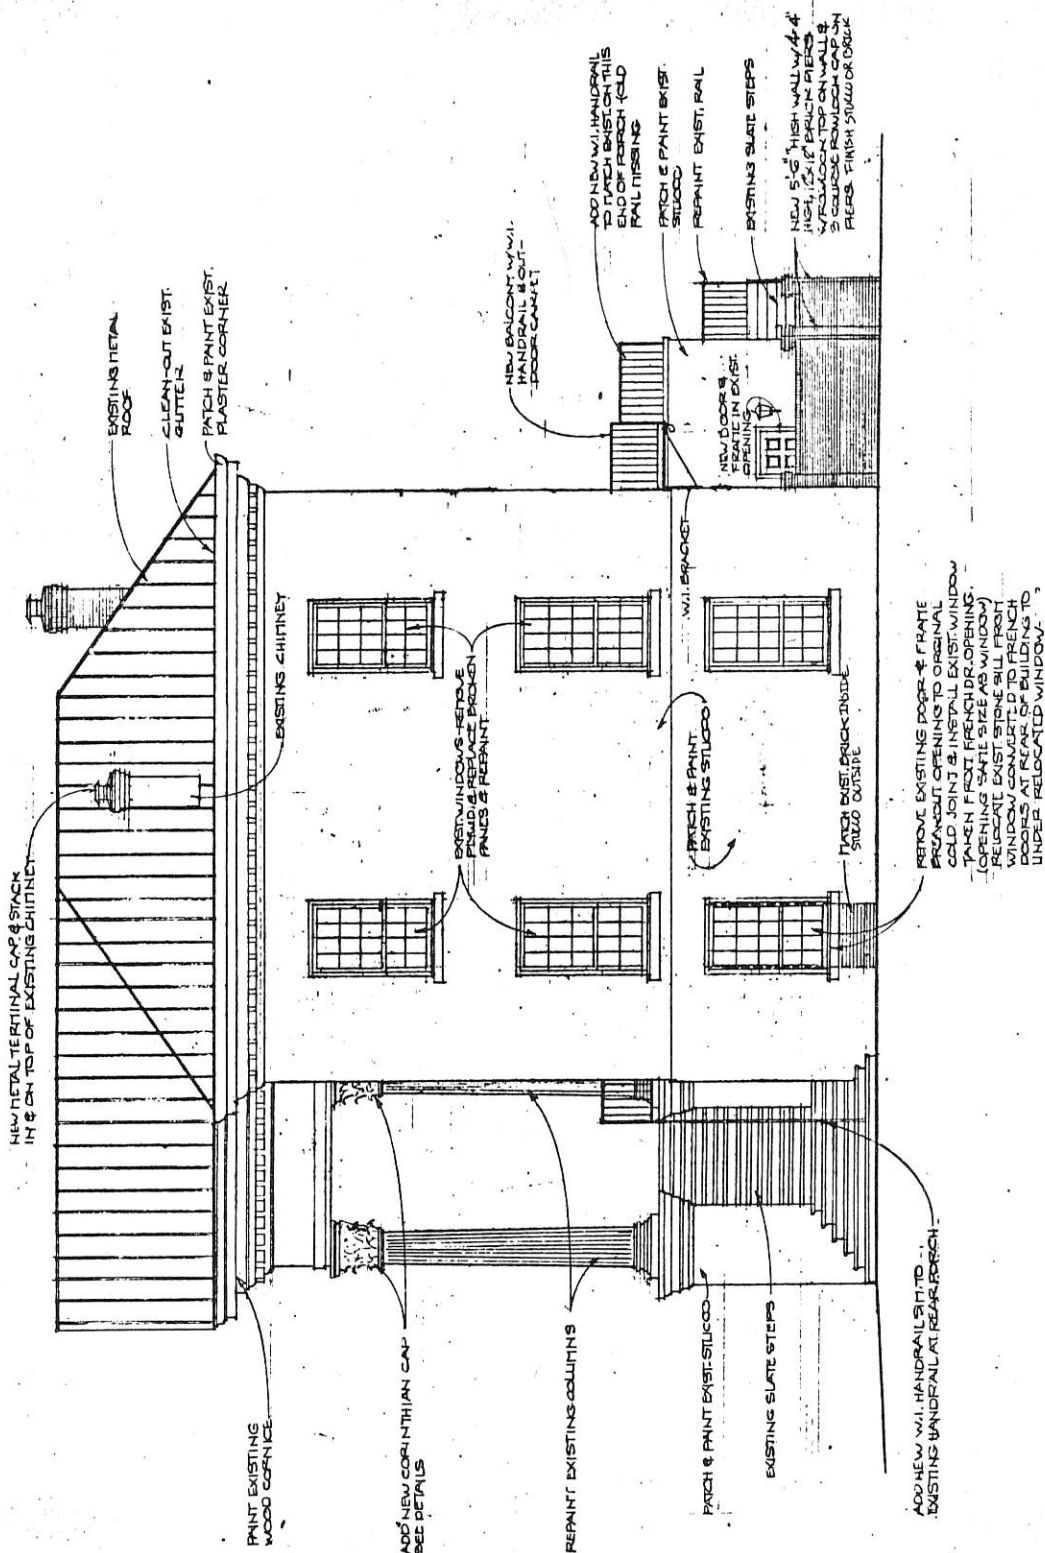


RIGHT SIDE ELEVATION SCALE 1/4" = 1'-0"

RENOVATION OF EXISTING BUILDING INTO
CONDOMINIUMS - 55 SOCIETY ST CHARLESTON, SC
FOR LANDWATCH INC.
GARDEN CITY, SC

JOHN A. FISHER, ARCHITECT
212 HOMESUCKLE LANE
FLORENCE, SOUTH CAROLINA 29501
(803) 667-4735



DATE
JUNE 14, '83
COMM. NO.
8309
SHEET
6
OF 10

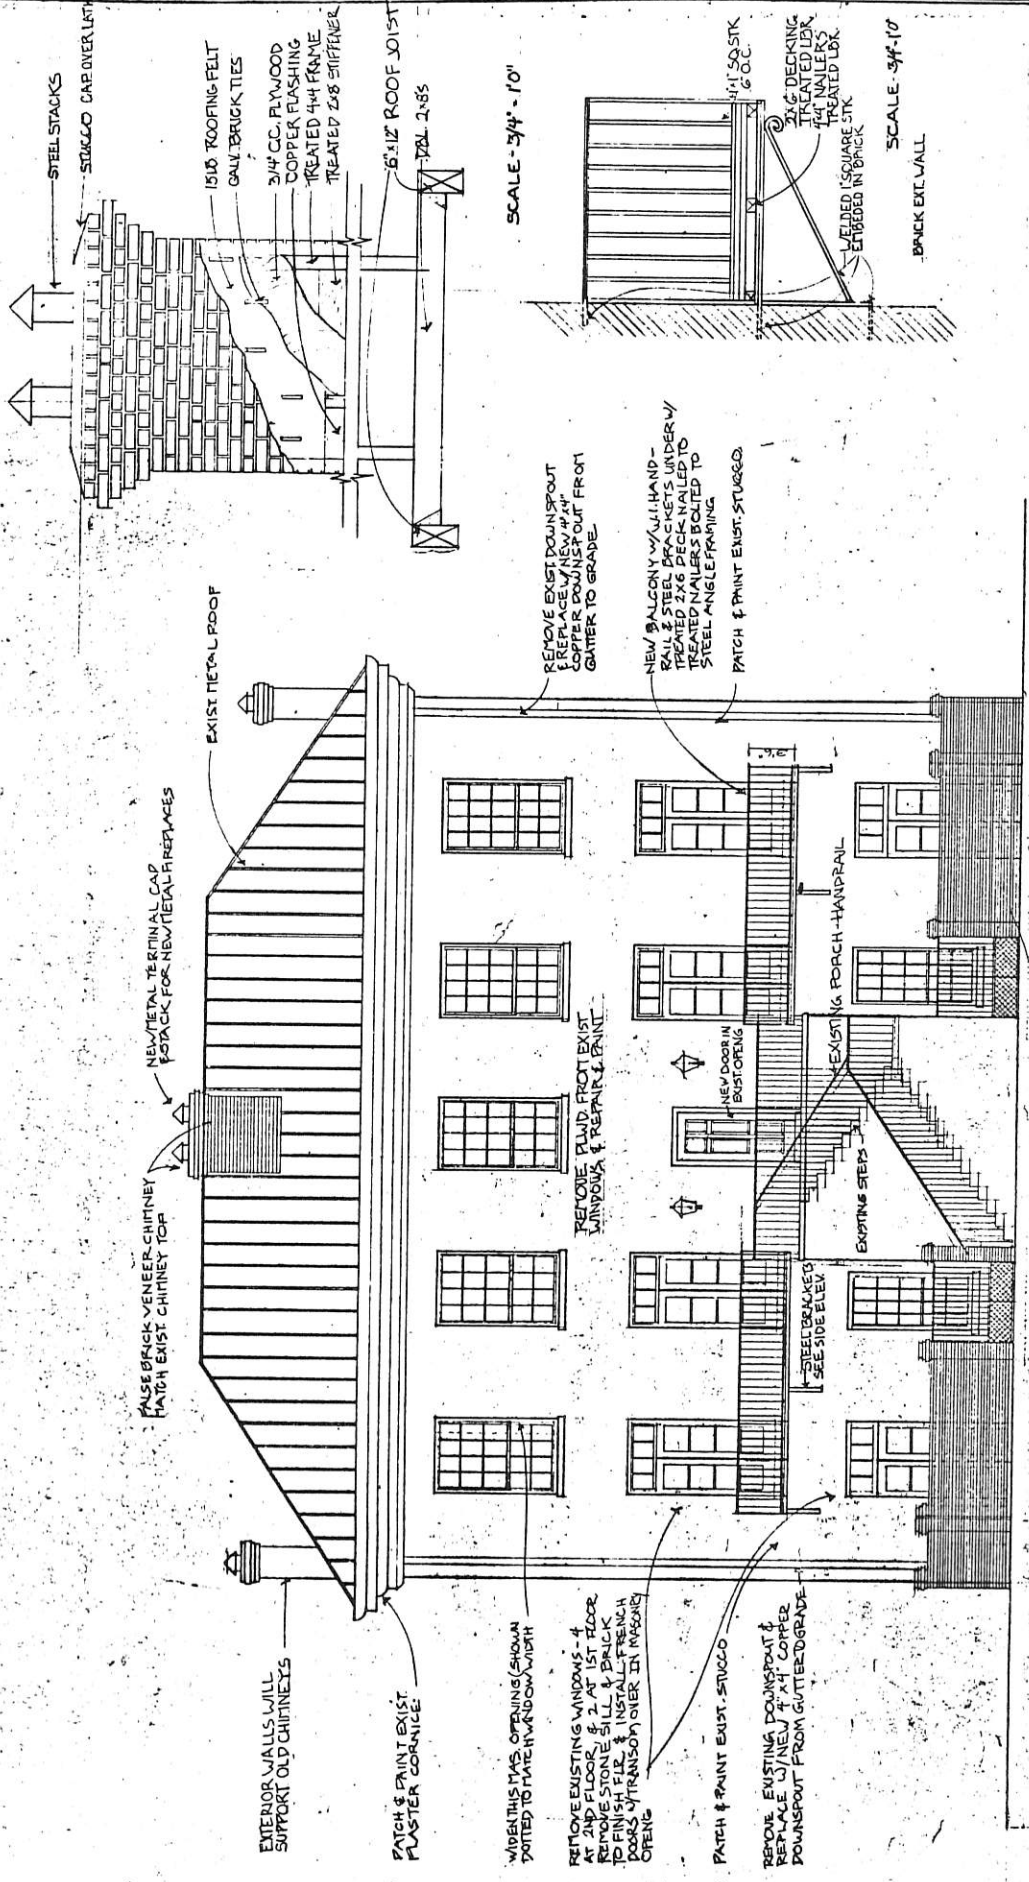

SCALE - 3/4" = 10'

SCALE - 3/4" = 10'


REAR ELEVATION
SCALE 1/4" = 10'

RENOVATION OF EXISTING BUILDING INTO
CONDOMINIUMS - 55 SOCIETY STREET, ST. CHARLES, SC
FOR LANDWATCH INC.
GARDEN CITY, SC

JOHN A. FISHER, ARCHITECT
212 HONESTY LANE
FLORENCE SOUTH CAROLINA 29501
(803) 667-4788



DATE
JUL 14, 2023
COMM NO.
0309
SHEET
7
OF 10

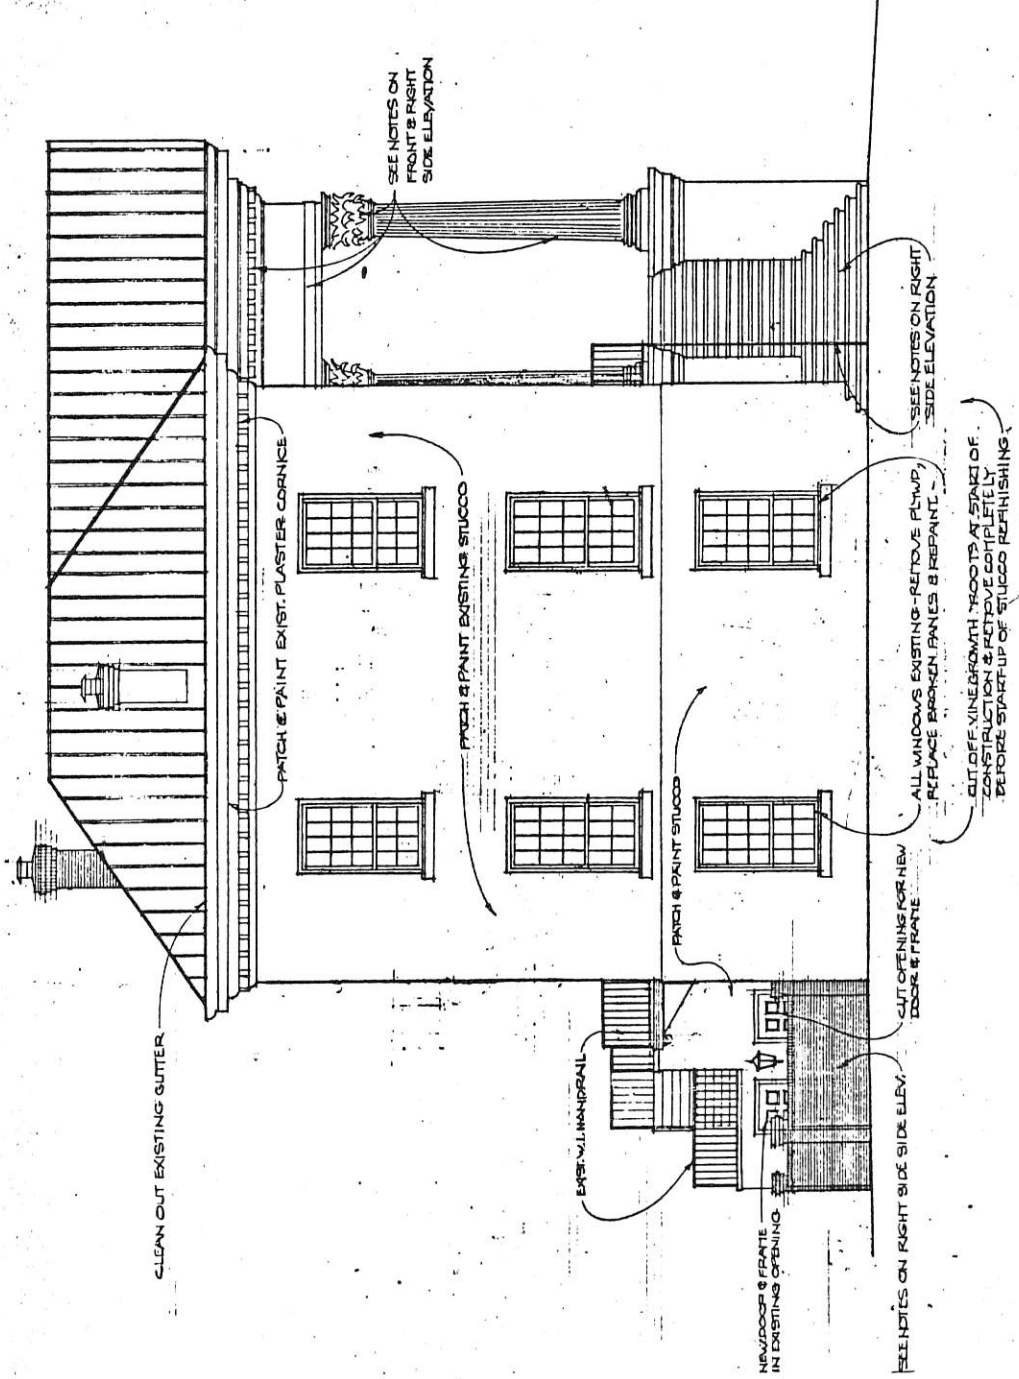

LEFT SIDE ELEVATION SCALE 1/4"=1'-0"