



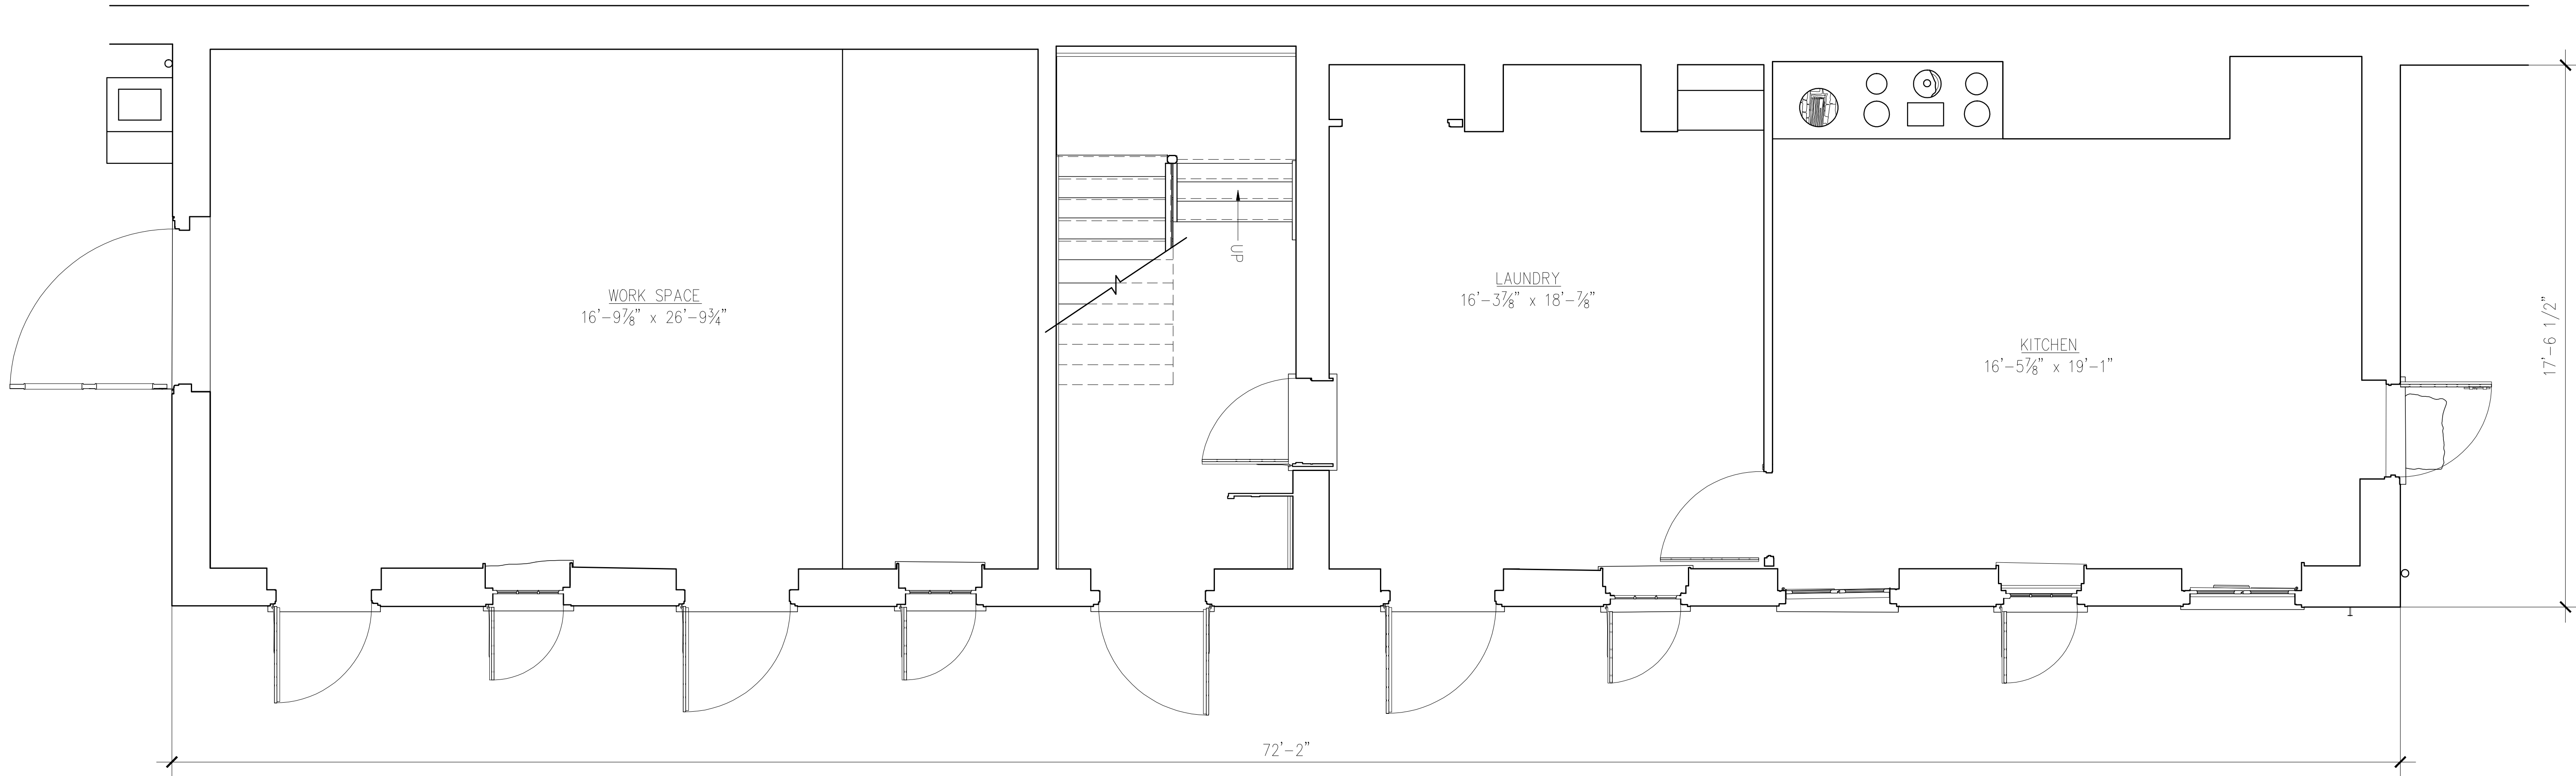

FIRST FLOOR PLAN

SCALE: 3/8"=1'-0"

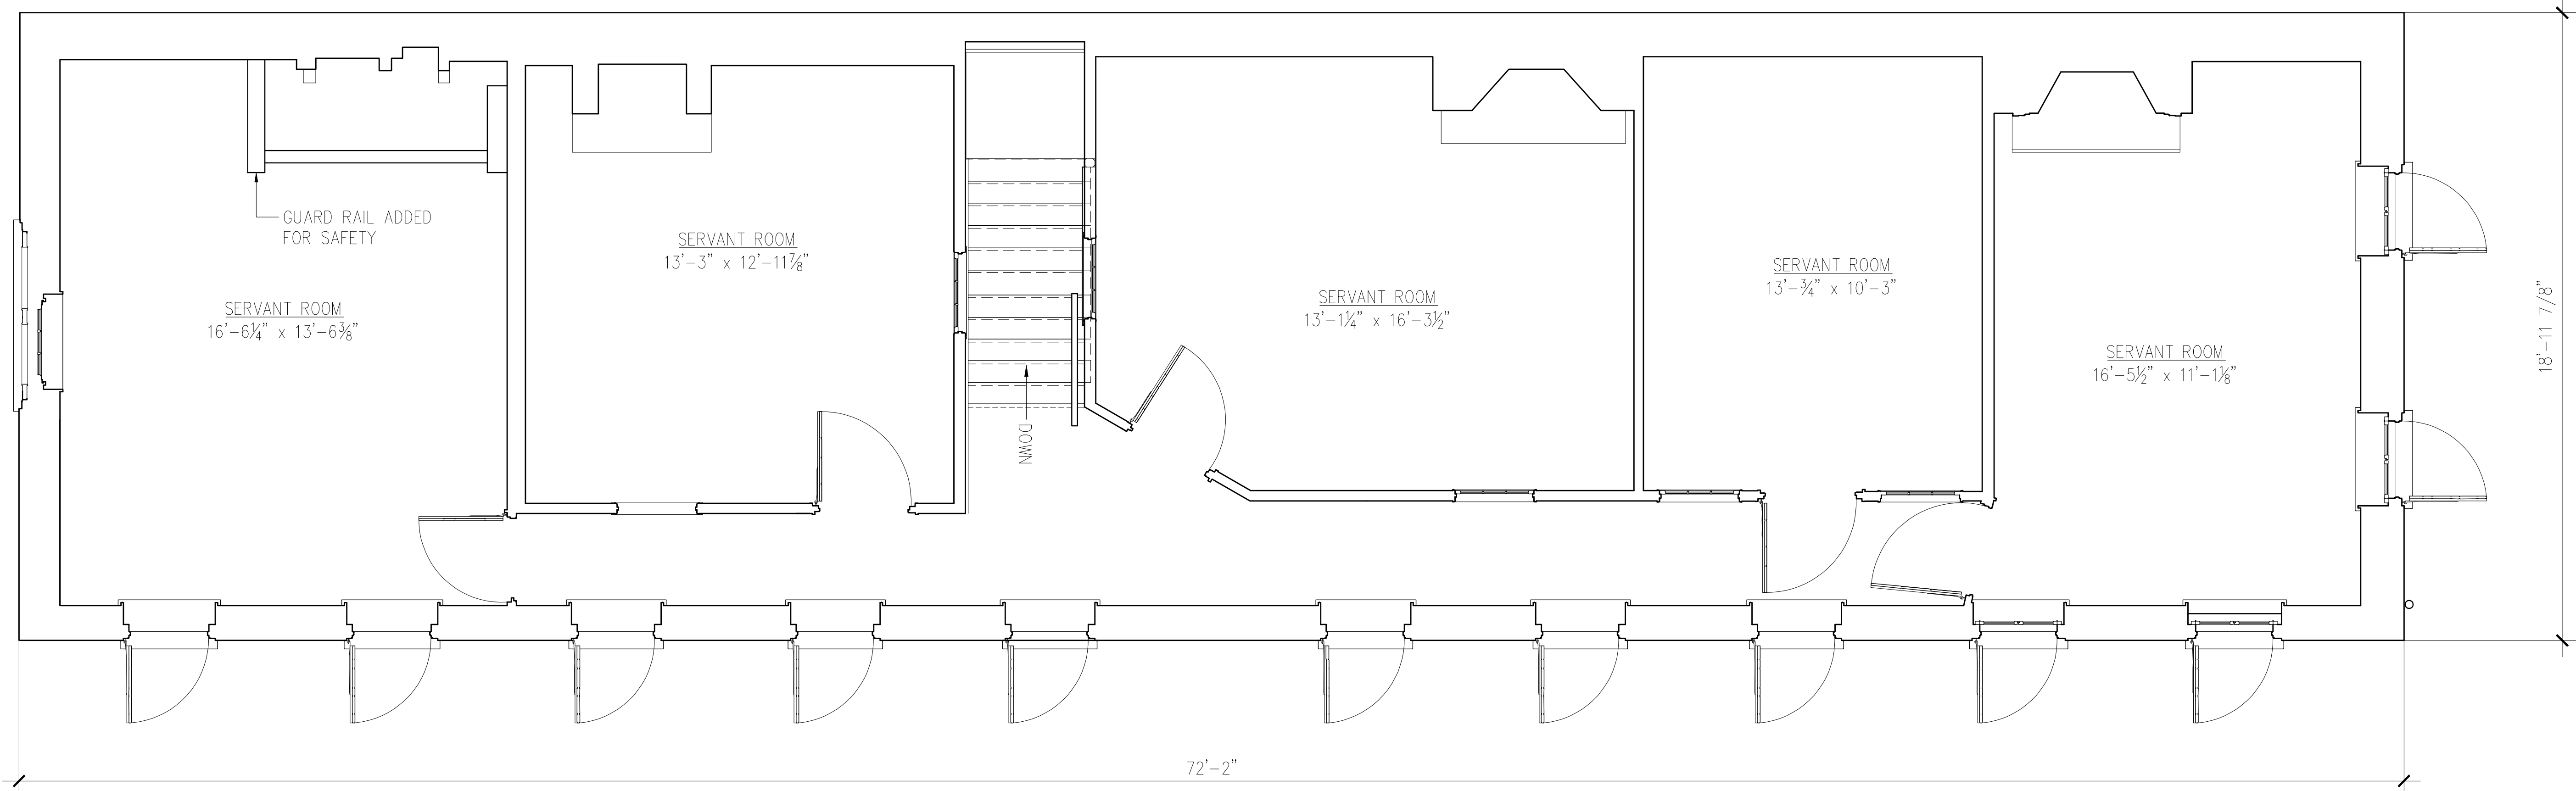

SECOND FLOOR PLAN

SCALE: 3/8"=1'-0"

DRAWN BY: ERIN MCNICHOLL, 2010

NATIONAL PARK SERVICE  
U.S. DEPARTMENT OF THE INTERIOR

AIKEN-RHETT KITCHEN  
48 ELIZABETH STREET CHARLESTON, CHARLESTON COUNTY, SOUTH CAROLINA]


SURVEY NO.

HISTORIC AMERICAN  
BUILDINGS SURVEY  
SHEET 1 OF 3 SHEETS

LIBRARY OF CONGRESS  
THOMAS NUMBER

IF REPRODUCED, PLEASE CREDIT THE HISTORIC AMERICAN BUILDINGS SURVEY, NATIONAL PARK SERVICE, NAME OF BUILDING, DATE OF DRAWING



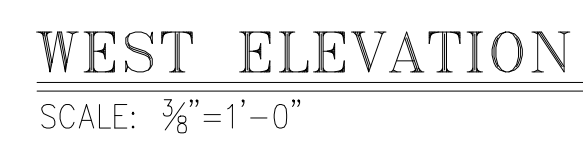

DRAWN BY: ERIN MCNICHOLL, 2010

NATIONAL PARK SERVICE  
U.S. DEPARTMENT OF THE INTERIOR

AIKEN—RHETT KITCHEN  
48 ELIZABETH STREET CHARLESTON, CHARLESTON COUNTY, SOUTH CAROLINA]


IF REPRODUCED, PLEASE CREDIT THE HISTORIC AMERICAN BUILDINGS SURVEY, NATIONAL PARK SERVICE, NAME OF DELINEATOR, DATE OF DRAWING

JEREMY OF CONGRESS


SURVEY NO.

HISTORIC AMERICAN  
BUILDINGS SURVEY  
SHEET 2 OF 3 SHEETS



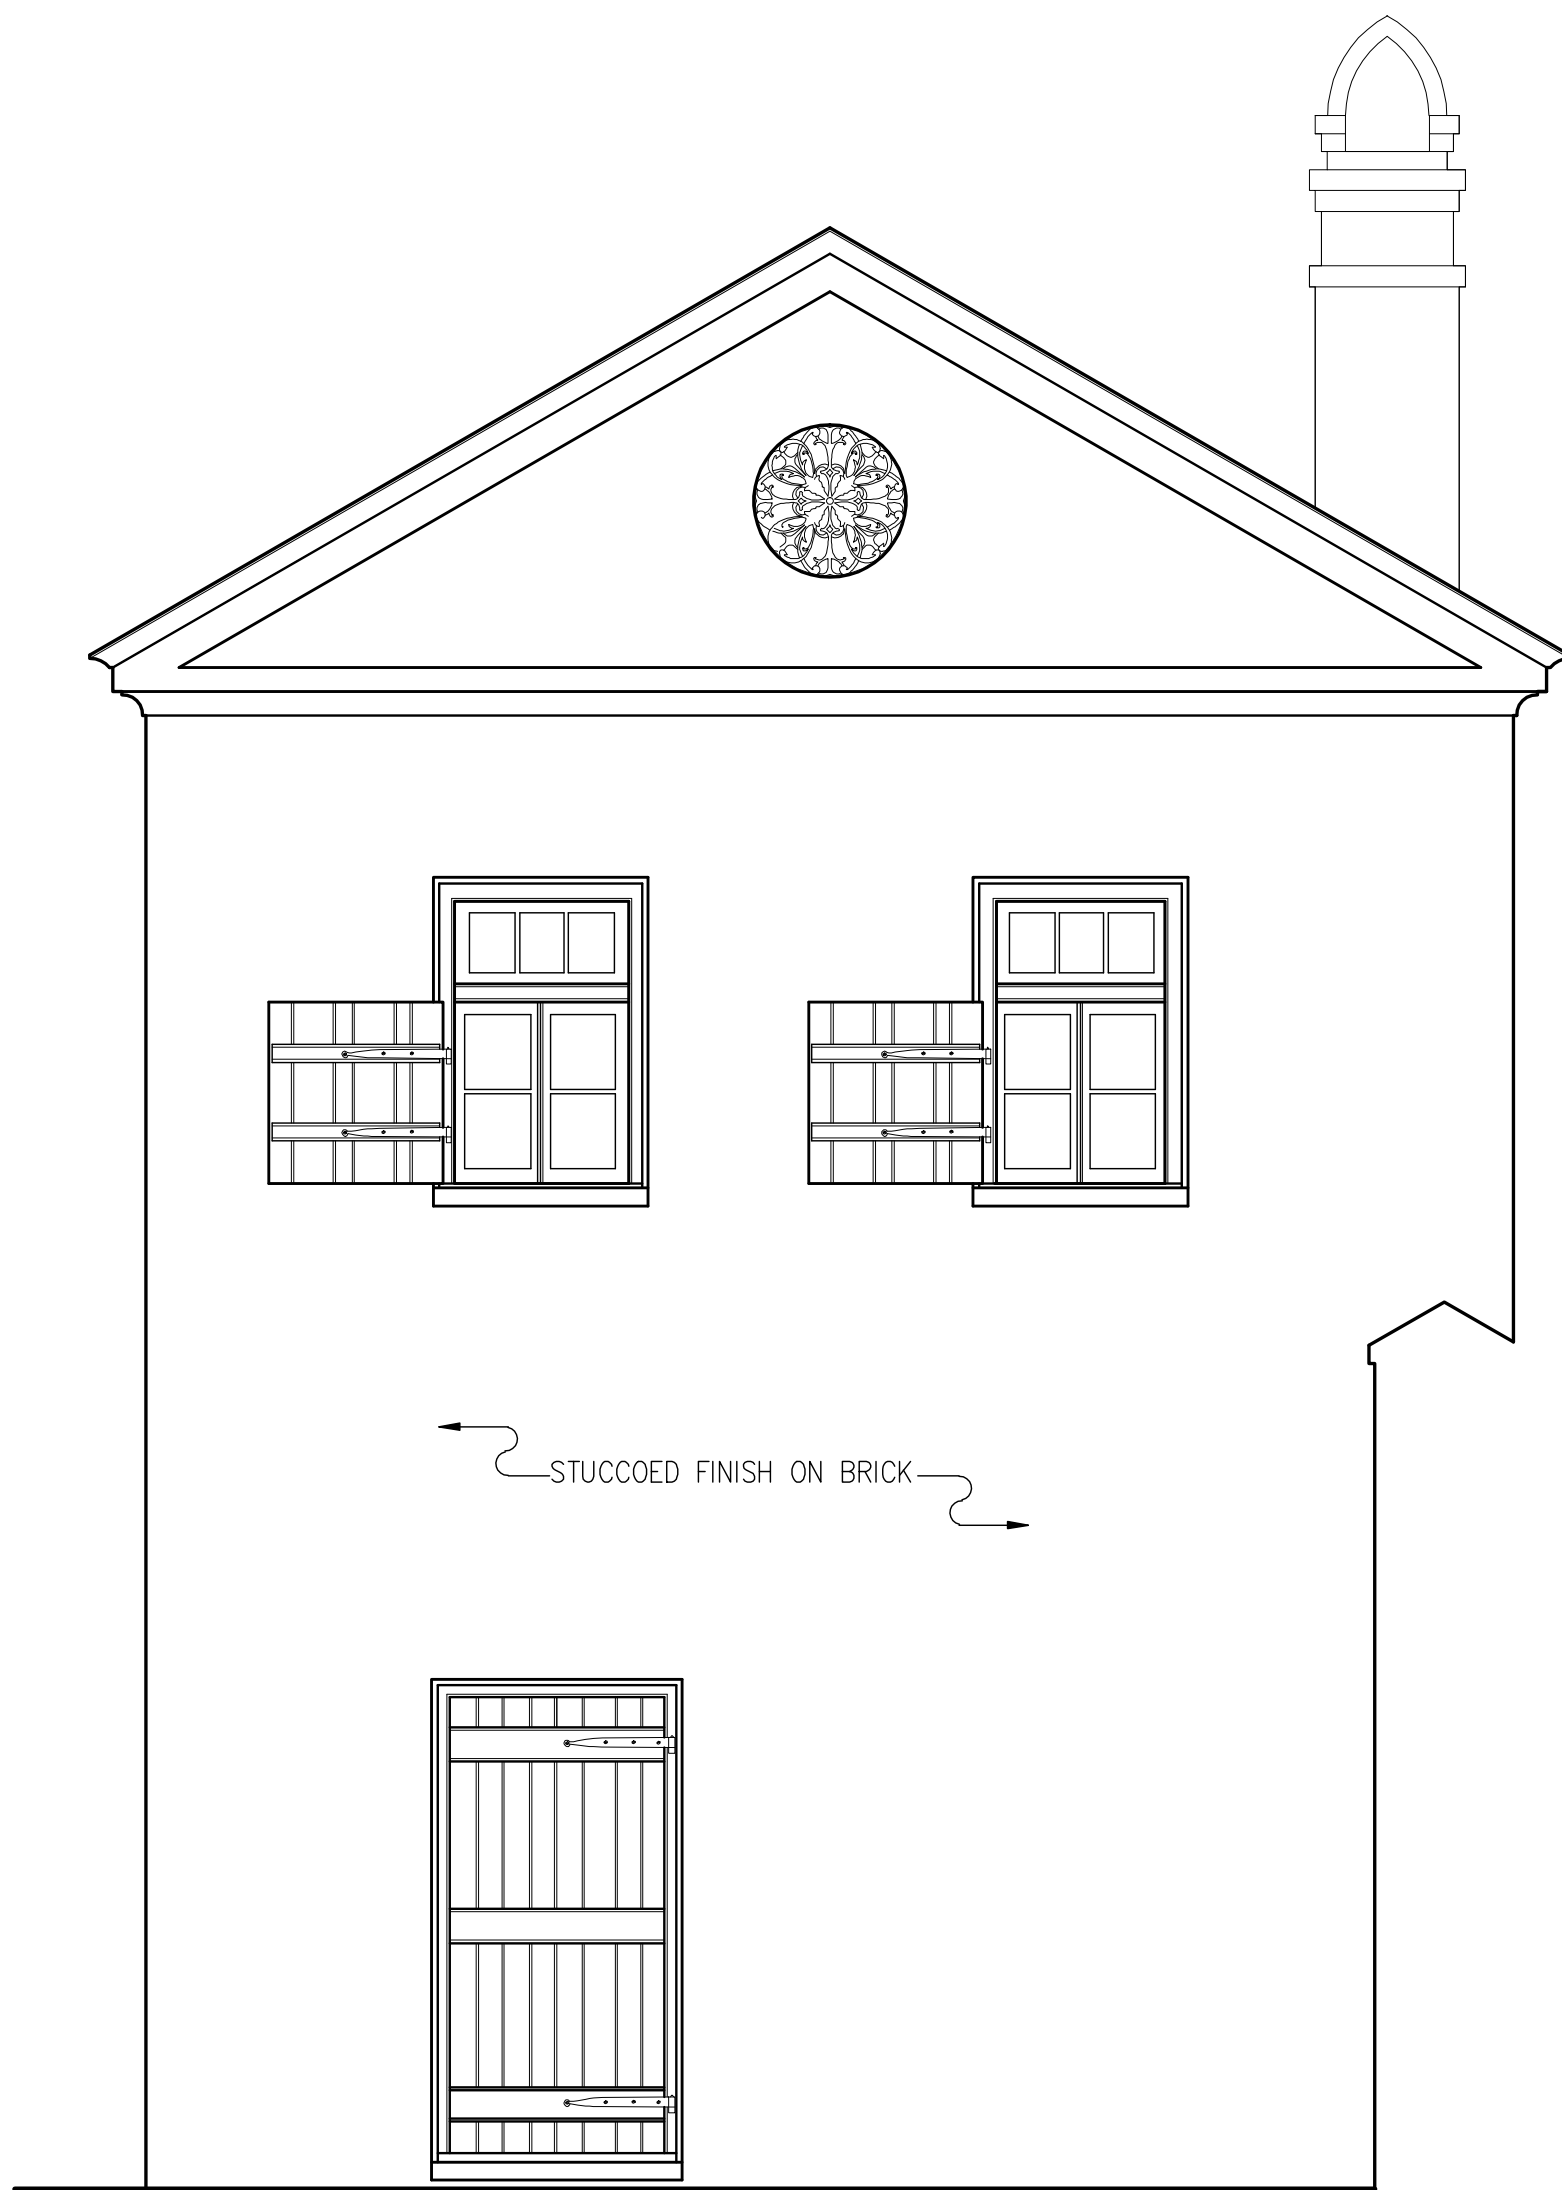

SOUTH ELEVATION  
SCALE:  $\frac{3}{8}$ "=1'-0"

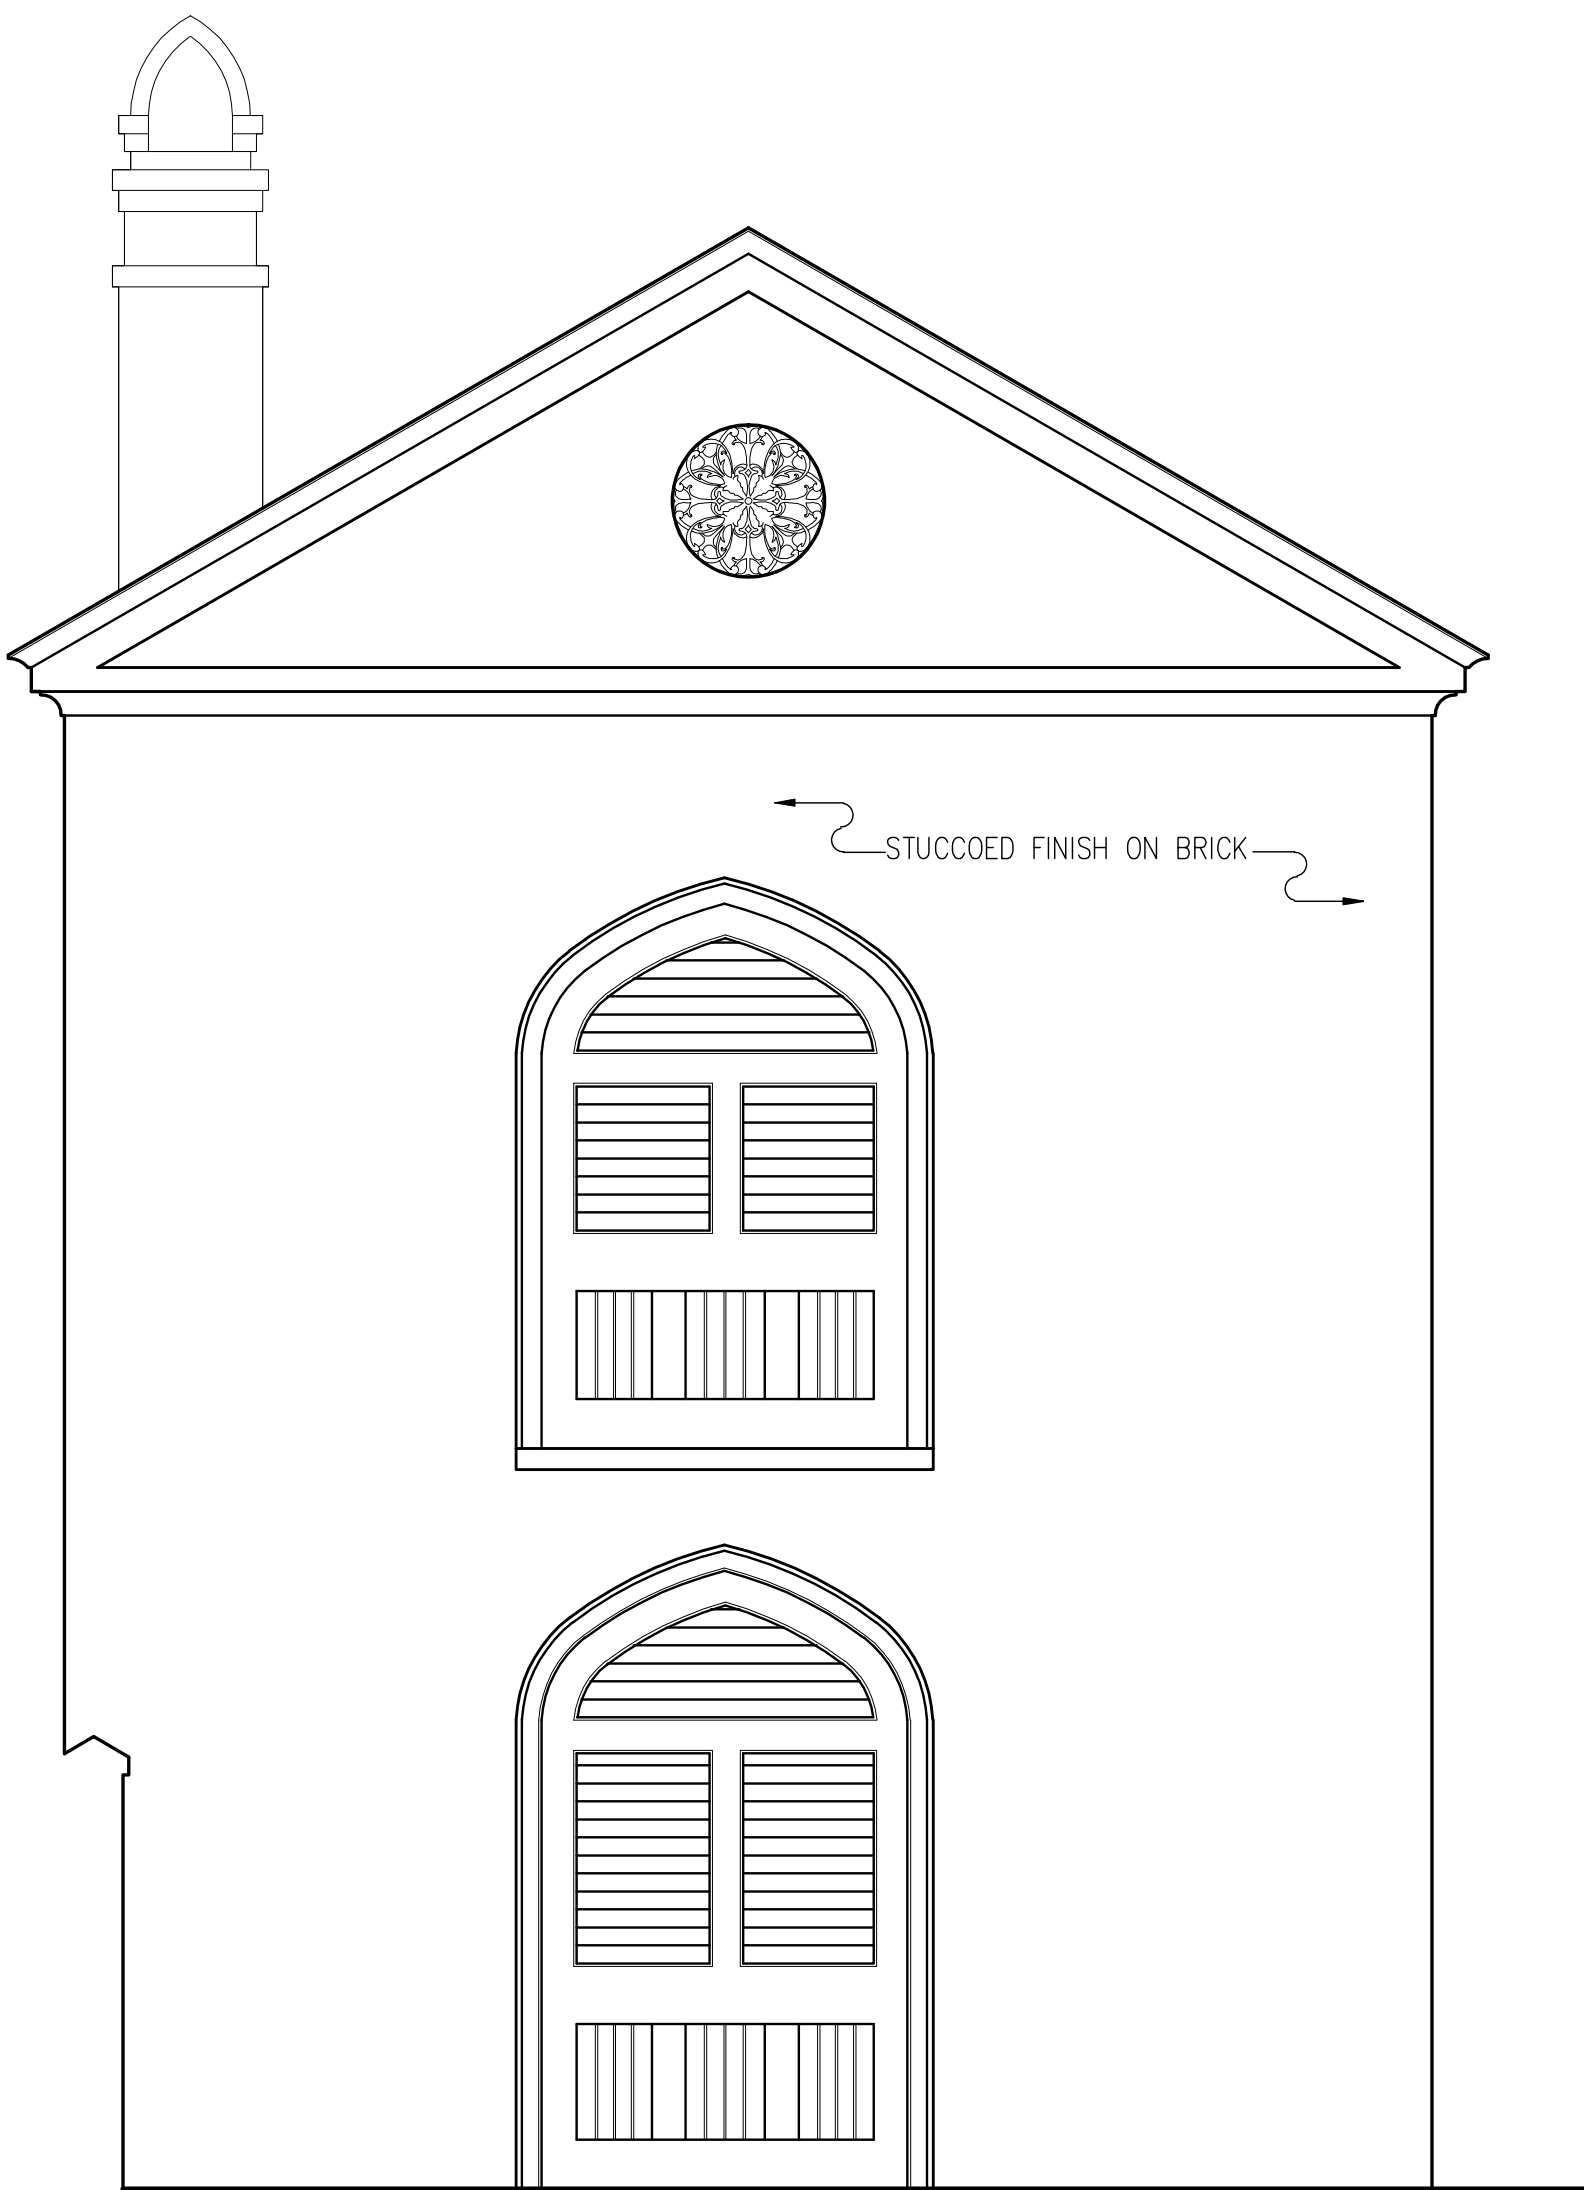

NORTH ELEVATION  
SCALE:  $\frac{3}{8}$ "=1'-0"

DRAWN BY: ERIN MCNICHOLL, 2010

NATIONAL PARK SERVICE  
U.S. DEPARTMENT OF THE INTERIOR

AIKEN-RHETT KITCHEN  
48 ELIZABETH STREET CHARLESTON, CHARLESTON COUNTY, SOUTH CAROLINA]

SURVEY NO.

HISTORIC AMERICAN  
BUILDINGS SURVEY  
SHEET 3 OF 3 SHEETS

LIBRARY OF CONGRESS  
THOMAS NUMBER

IF REPRODUCED, PLEASE CREDIT THE HISTORIC AMERICAN BUILDINGS SURVEY, NATIONAL PARK SERVICE, NAME OF BUILDING, DATE OF DRAWING