


N

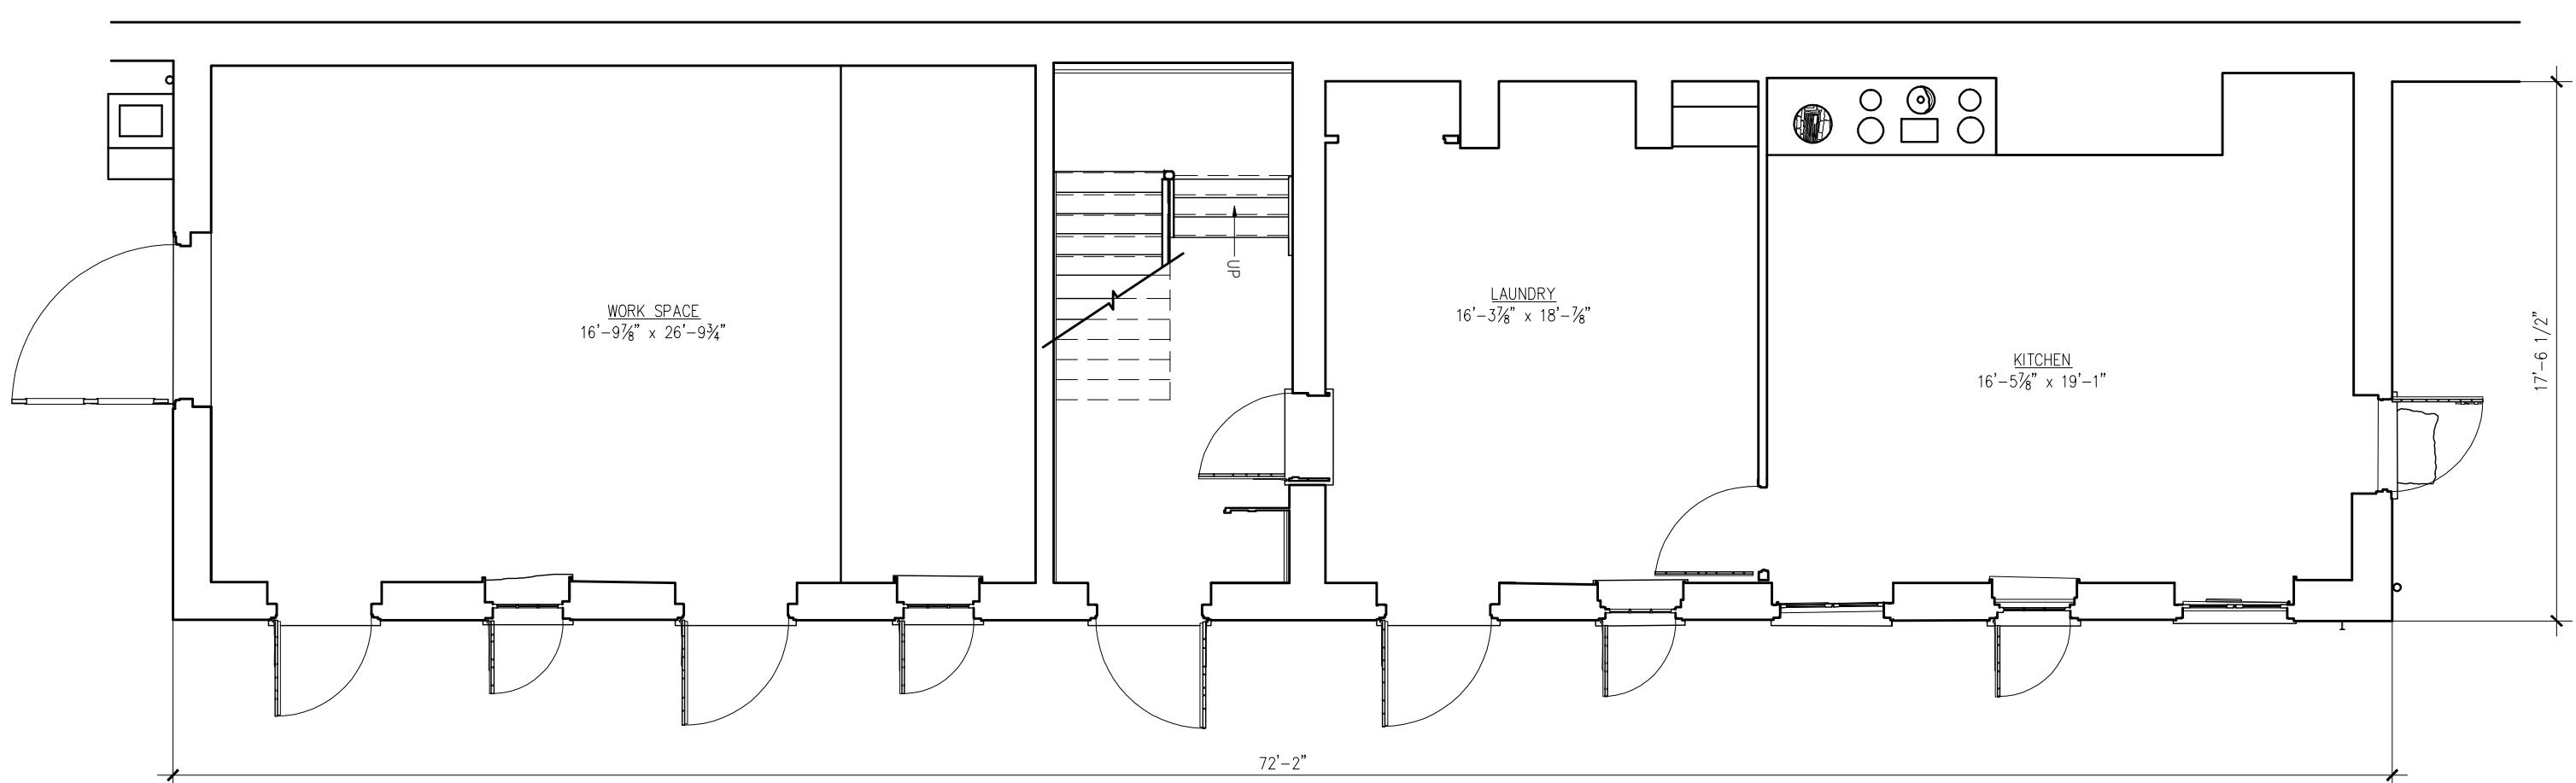


SECOND FLOOR PLAN

SCALE:  $\frac{3}{16}$ "=1'-0"

AIKEN-RHETT KITCHEN  
48 ELIZABETH STREET, CHARLESTON

DRAWN BY: ERIN McNICHOLL  
DATE: MAY 2010

N

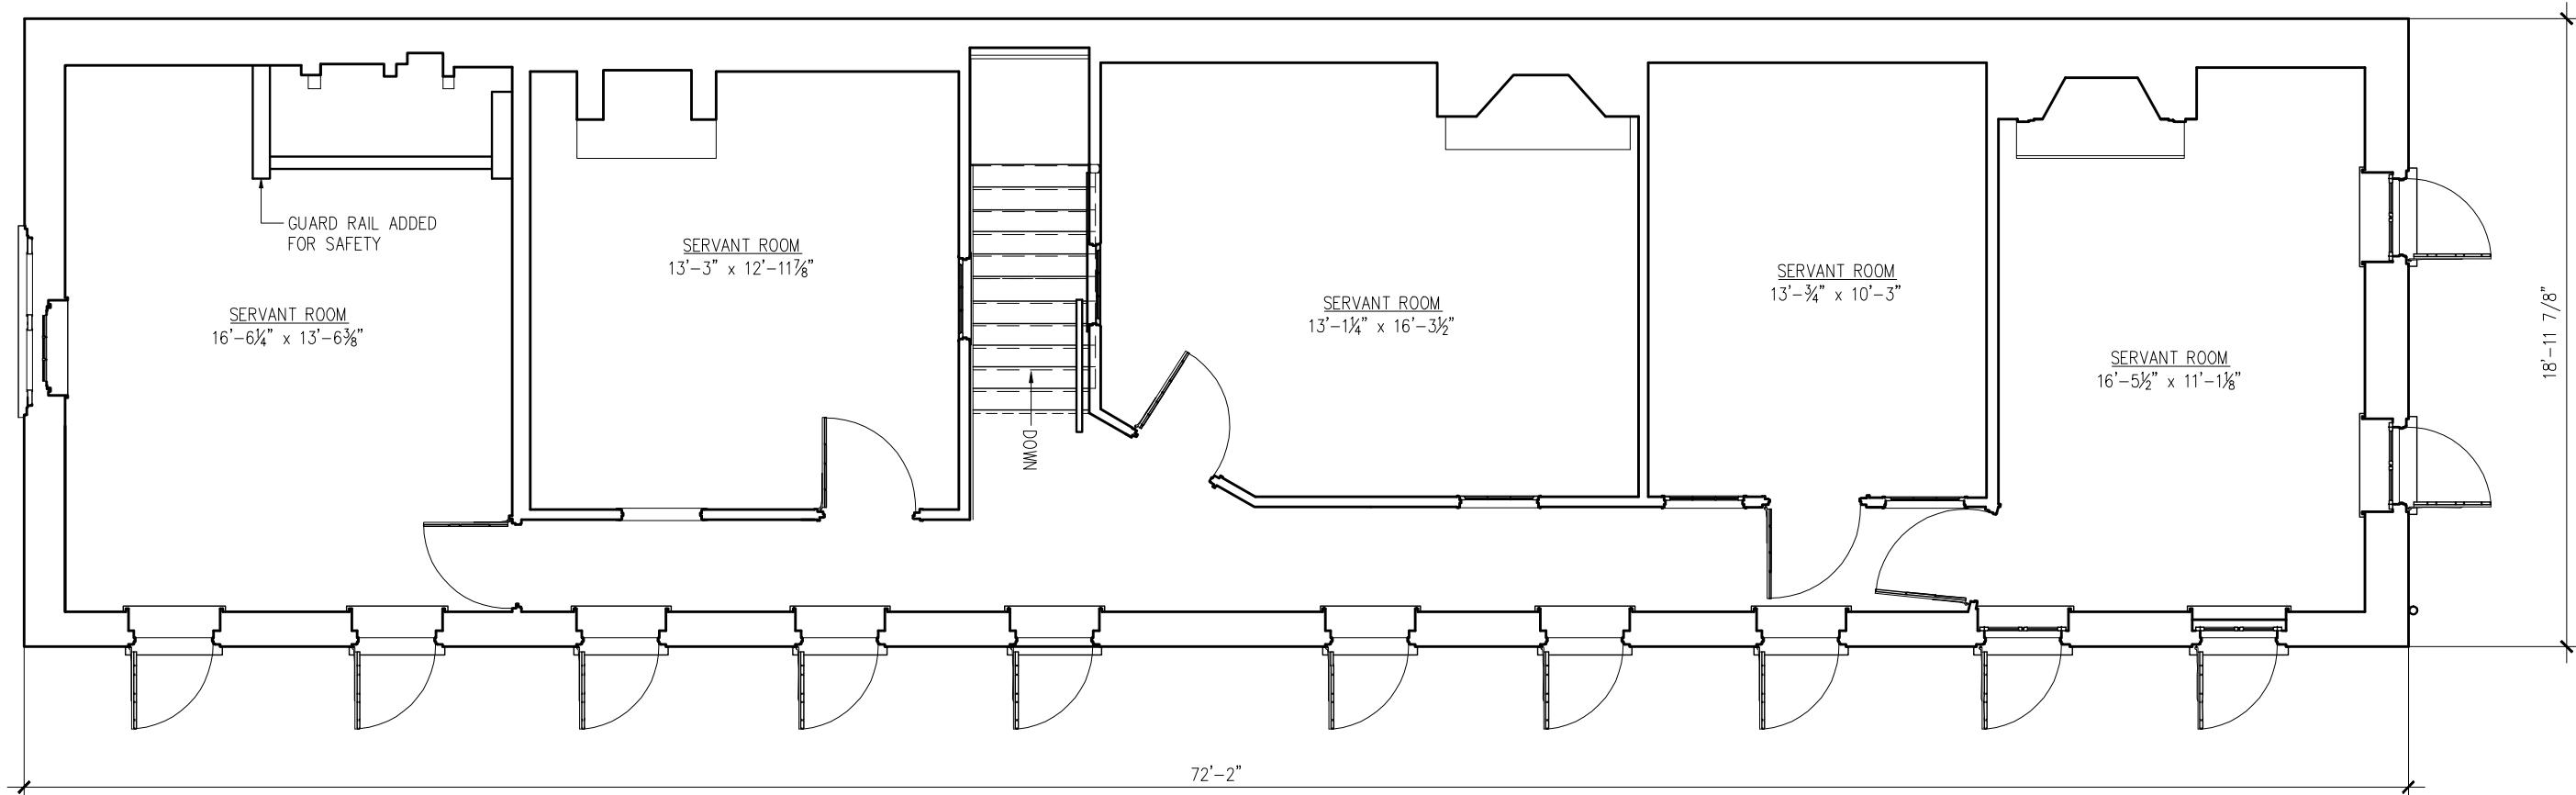

FIRST FLOOR PLAN


SCALE:  $\frac{3}{16}$ "=1'-0"

AIKEN-RHETT KITCHEN

48 ELIZABETH STREET, CHARLESTON

DRAWN BY: ERIN McNICHOLL

DATE: MAY 2010

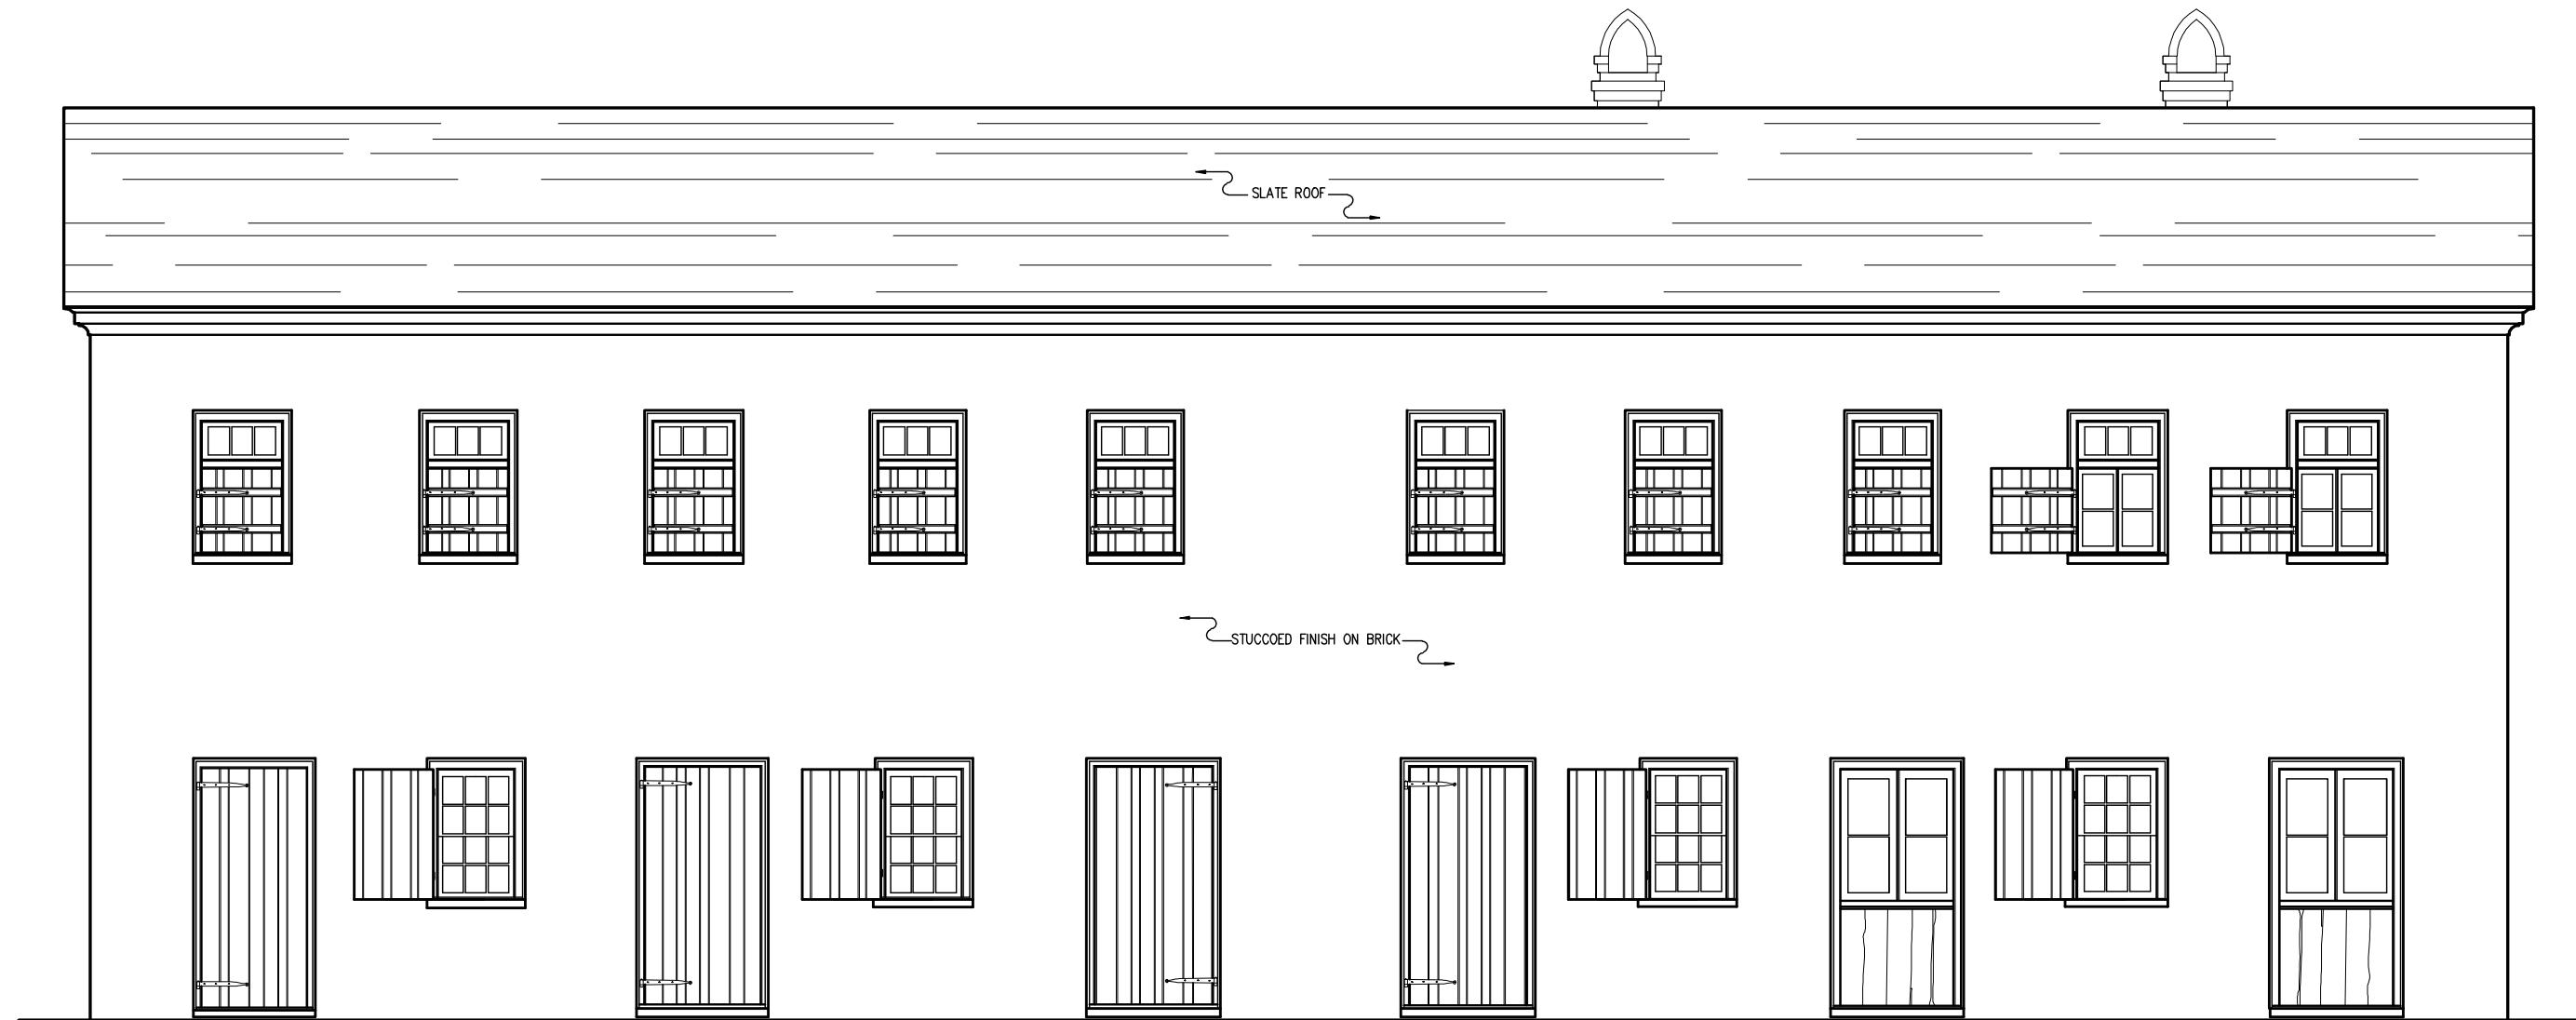


WEST ELEVATION

SCALE:  $\frac{3}{16}$ "=1'-0"


AIKEN-RHETT KITCHEN  
48 ELIZABETH STREET, CHARLESTON

DRAWN BY: ERIN McNICHOLL  
DATE: MAY 2010

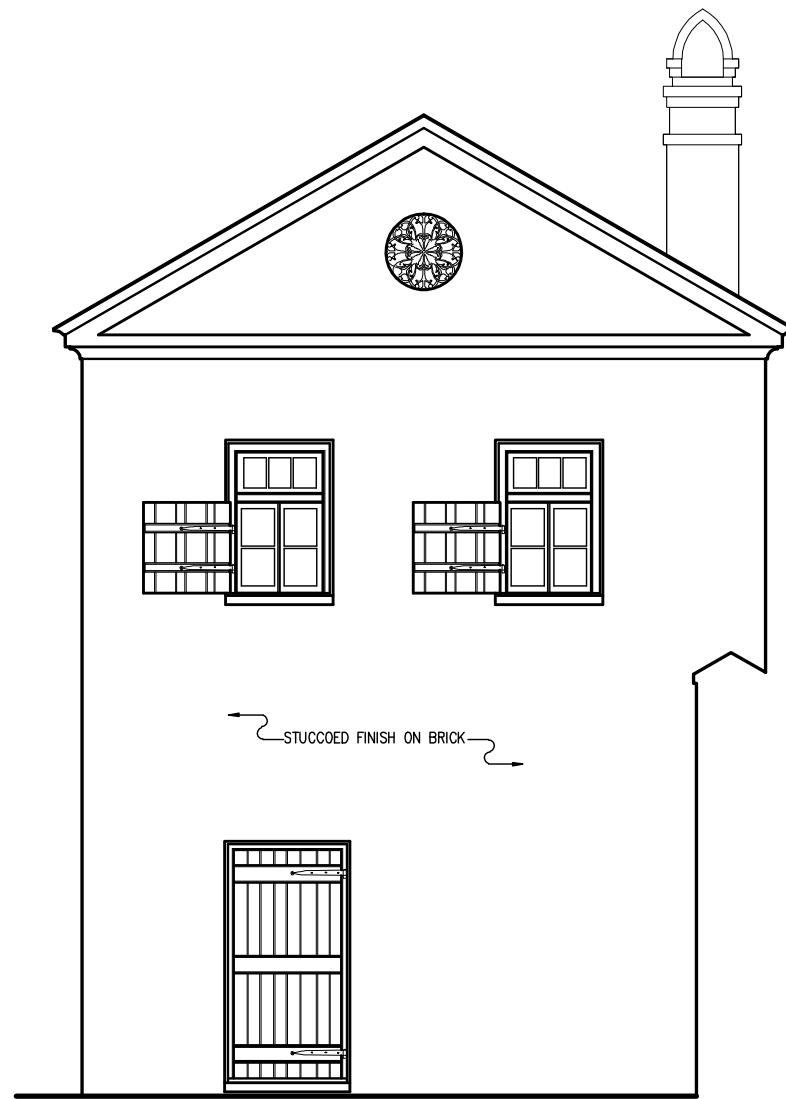

SOUTH ELEVATION

SCALE:  $\frac{3}{16}$ "=1'-0"

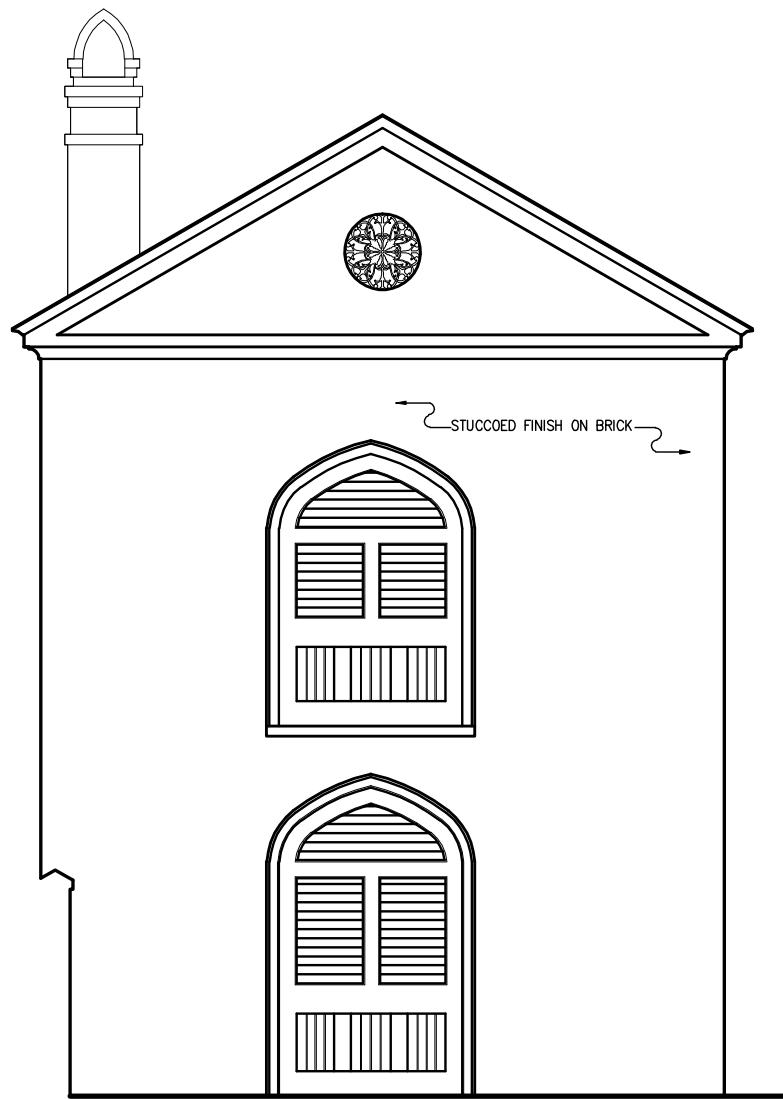

NORTH ELEVATION

SCALE:  $\frac{3}{16}$ "=1'-0"

AIKEN-RHETT KITCHEN  
48 ELIZABETH STREET, CHARLESTON  
DRAWN BY: ERIN McNICHOLL  
DATE: MAY 2010