




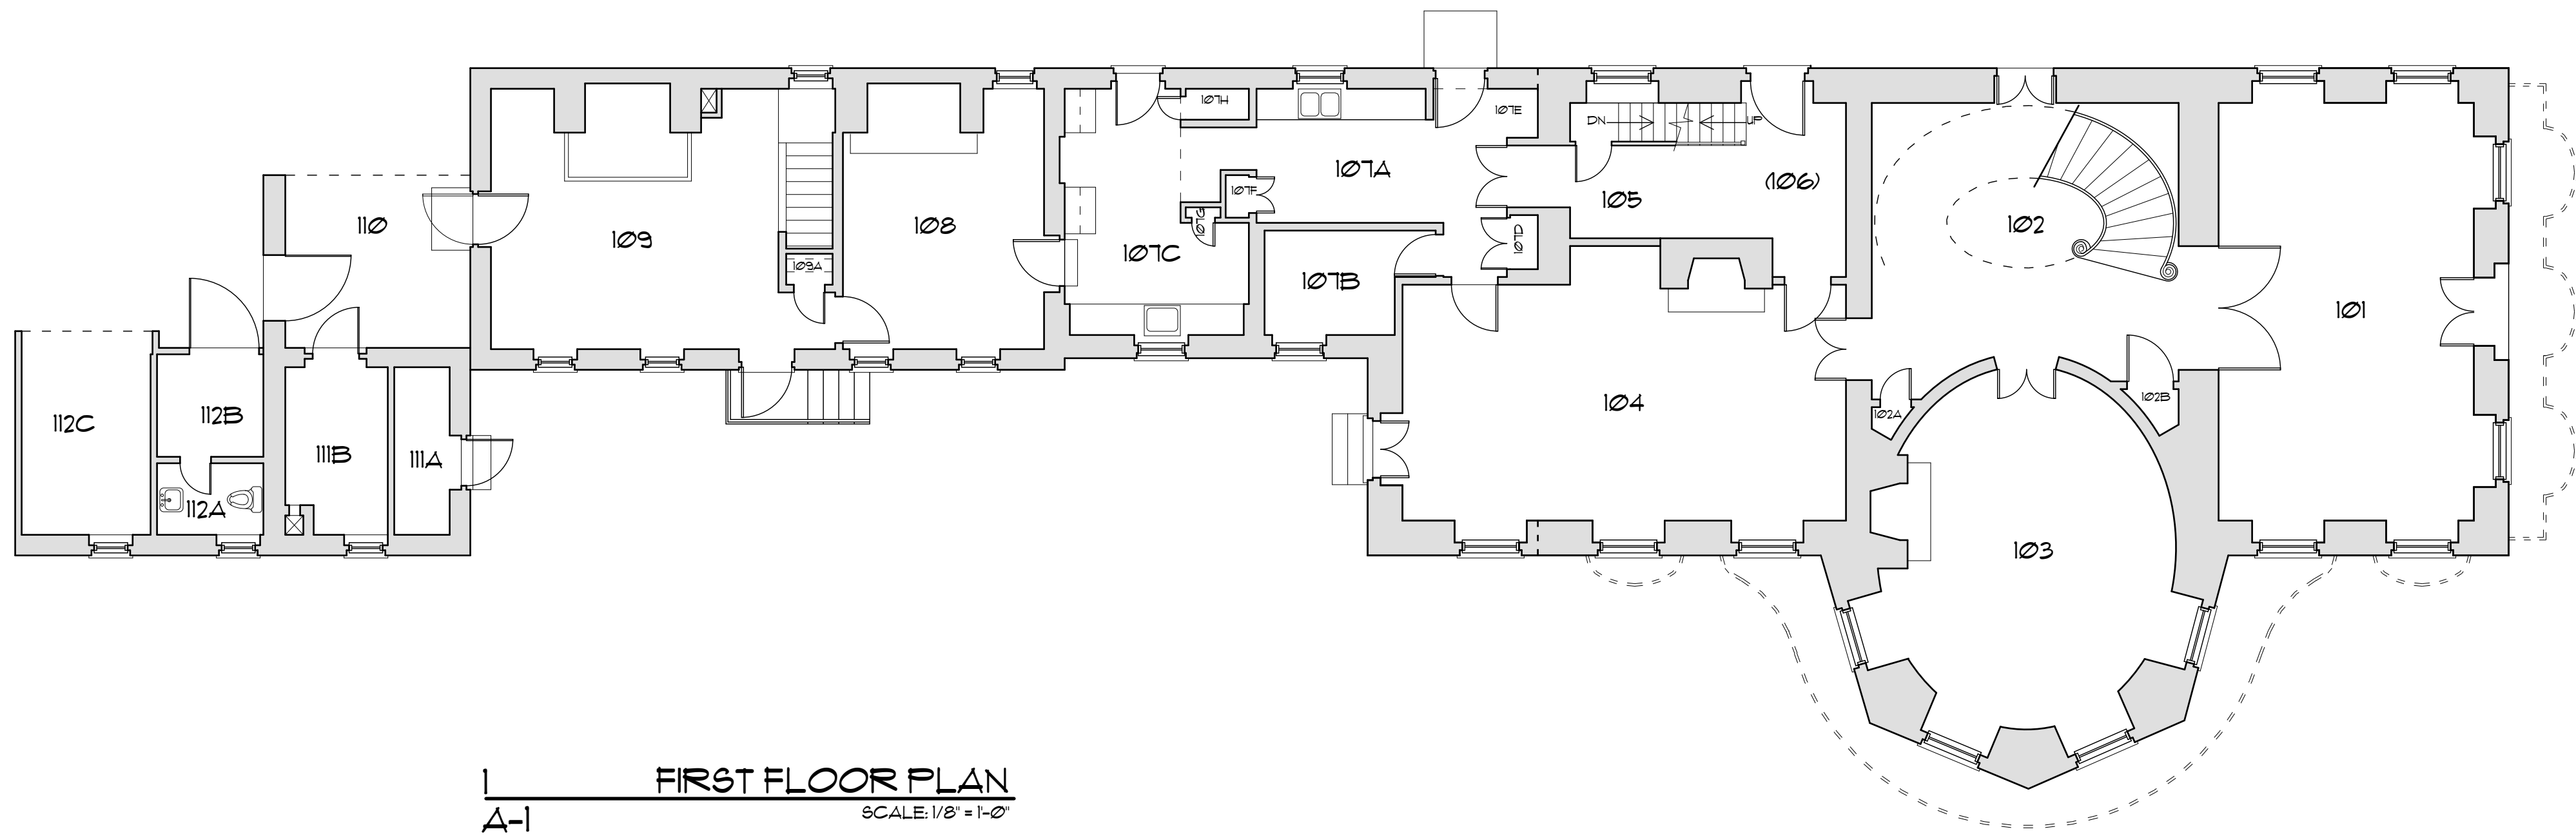

1 FIRST FLOOR PLAN
A-1 SCALE: 1/8" = 1'-0"

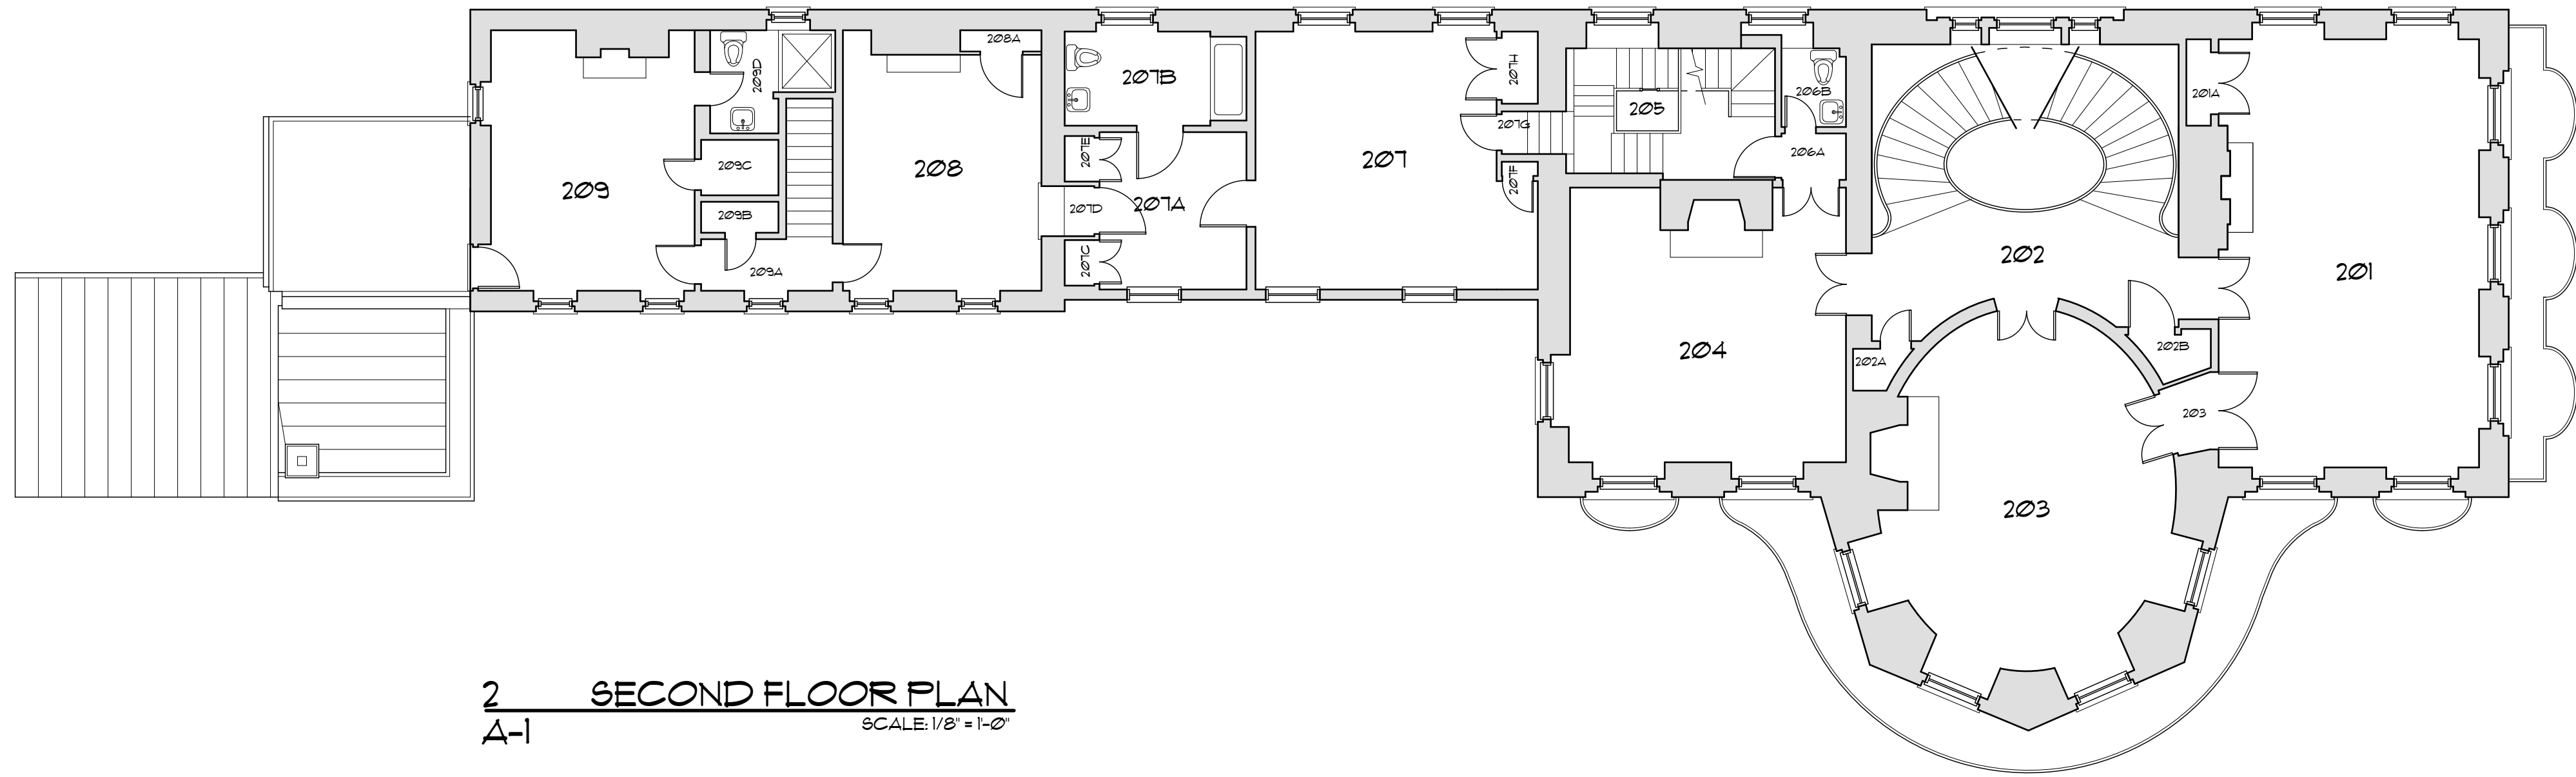

2 SECOND FLOOR PLAN
A-1 SCALE: 1/8" = 1'-0"

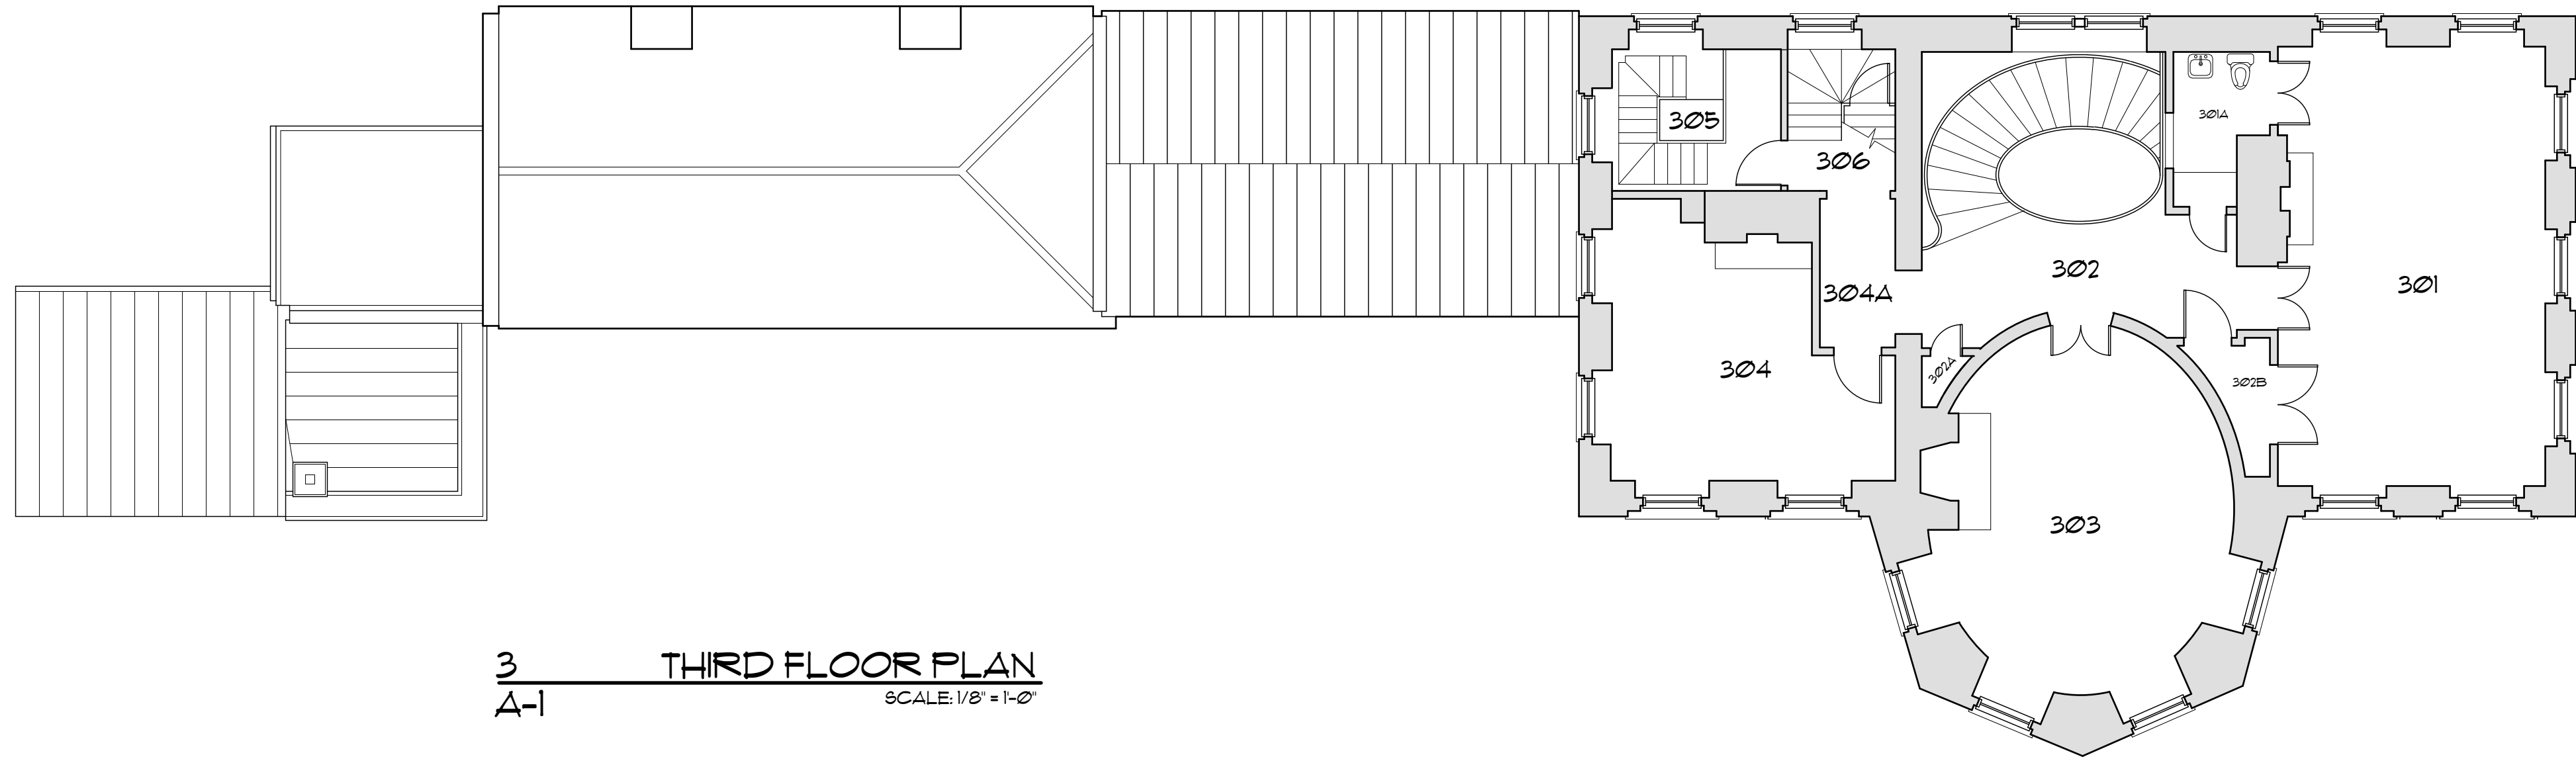

3 THIRD FLOOR PLAN
A-1 SCALE: 1/8" = 1'-0"

MEASURED DRAWINGS
FIRST FLOOR PLAN
SECOND FLOOR PLAN
THIRD FLOOR PLAN


PROJECT NUMBER
9419
DRAWING DATE
3/12/96
SHEET NUMBER

A-1

NATHANIEL RUSSELL HOUSE
51 Meeting Street
Charleston, South Carolina
HISTORIC CHARLESTON FOUNDATION


Glenn Keyes
Architects

12 Vanderhorst Street
Charleston, SC 29403
(803) 722-4100
fax: (803) 722-4140

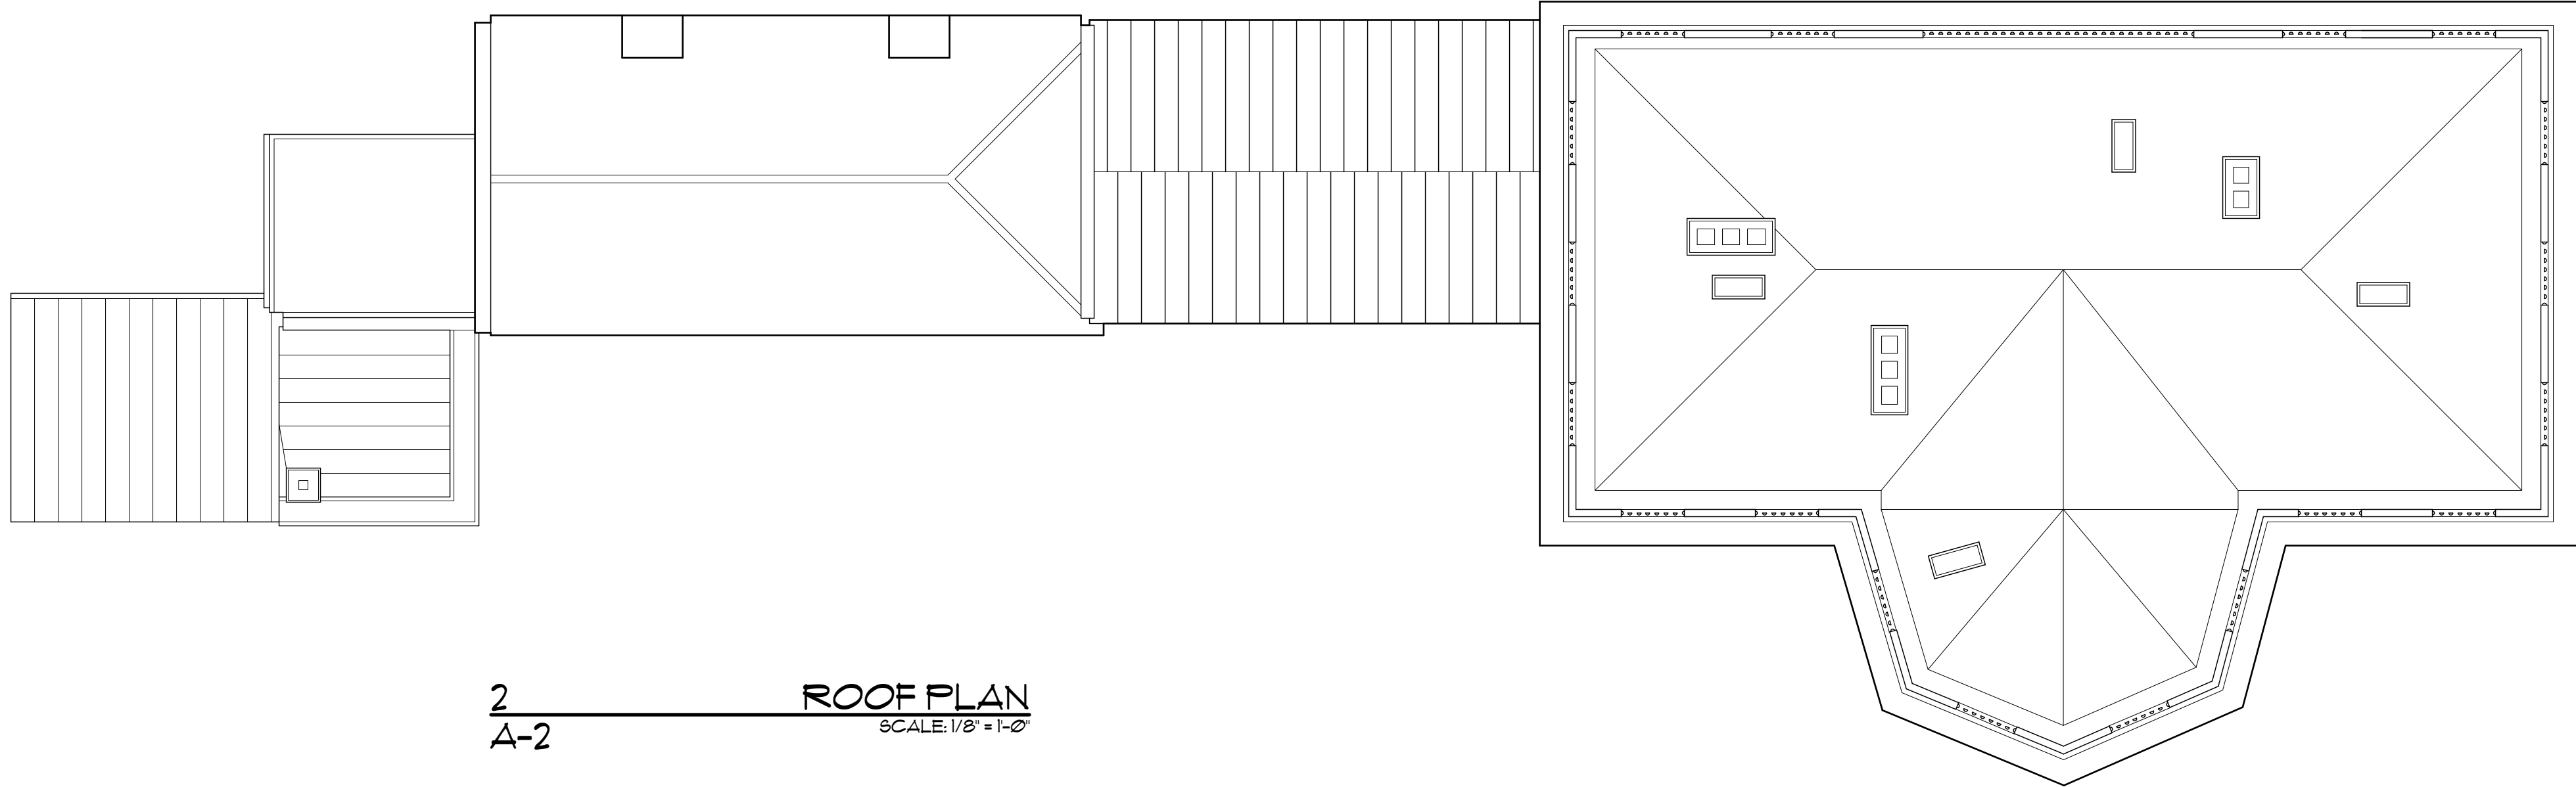

2
A-2

ROOF PLAN
SCALE: 1/8" = 1'-0"

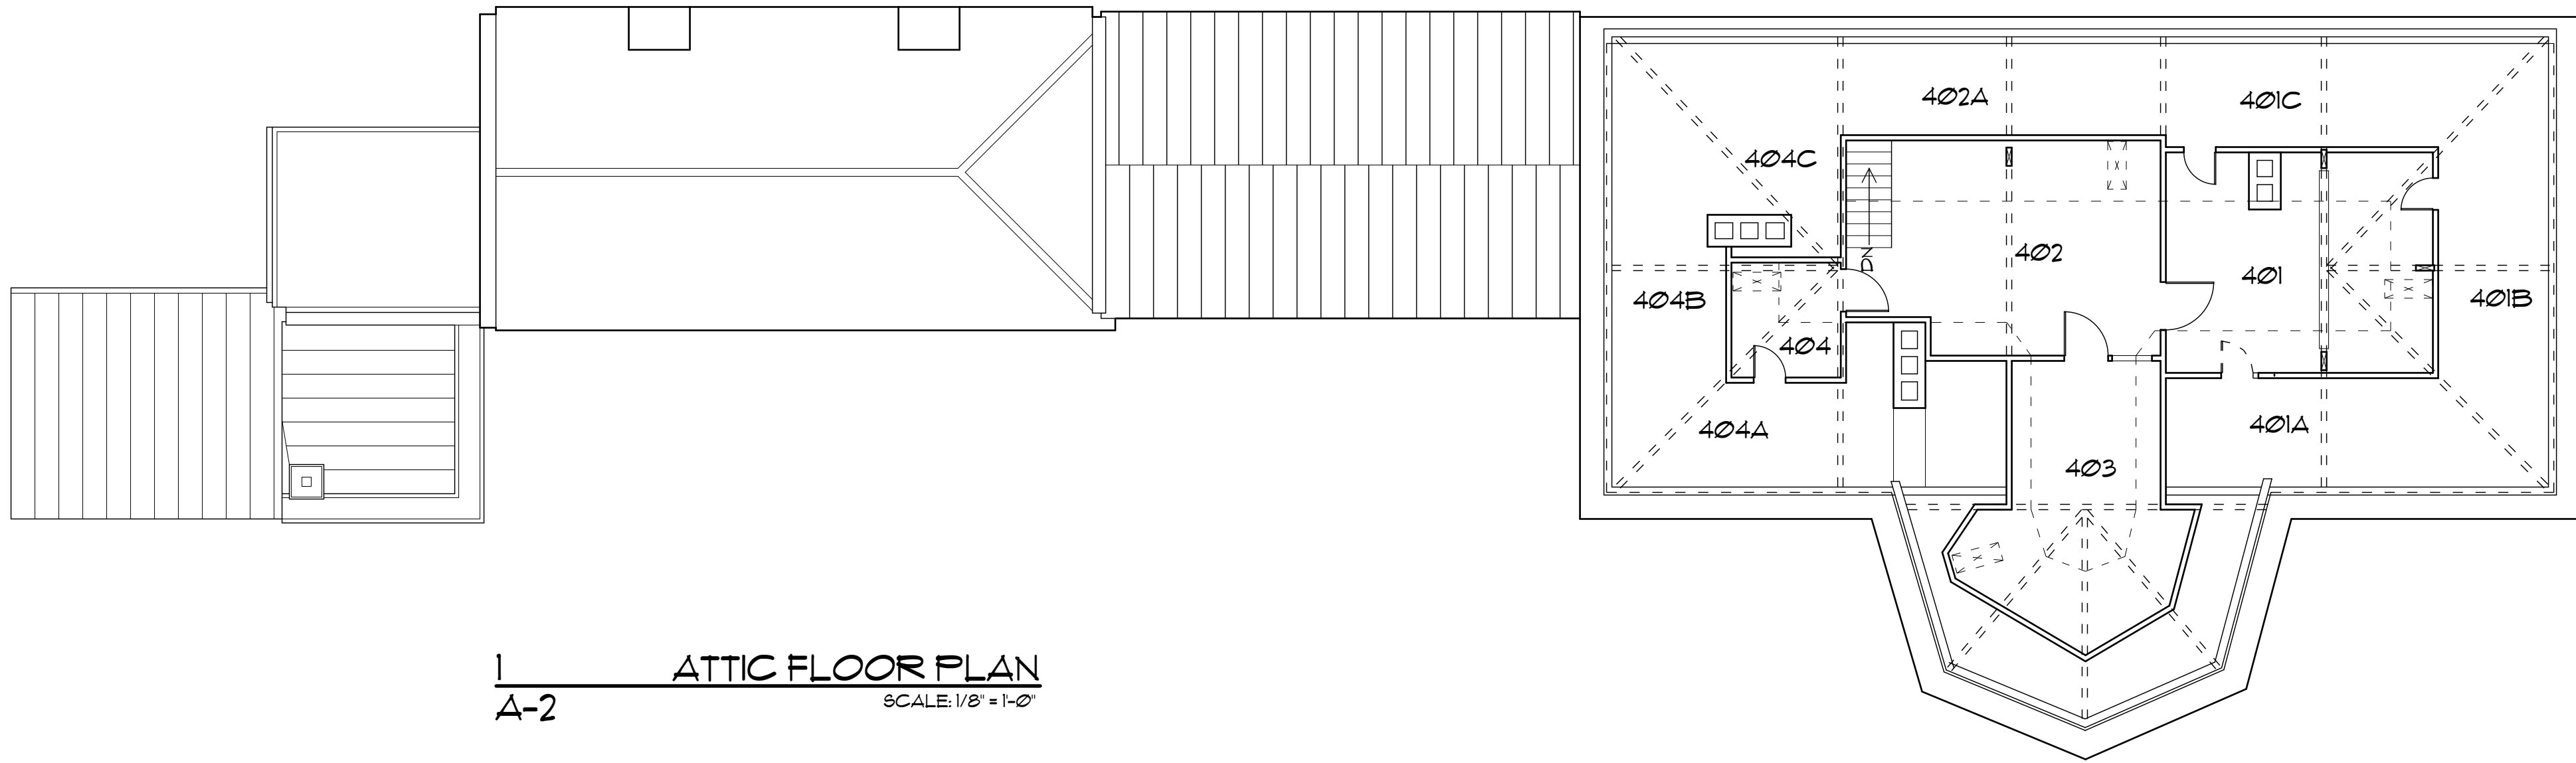

1
A-2

ATTIC FLOOR PLAN
SCALE: 1/8" = 1'-0"

Glenn Keyes
Architects

12 Vanderhorst Street
Charleston, SC 29403
(803) 722-4100
fax: (803) 722-4140

NATHANIEL RUSSEL HOUSE

51 Meeting Street
Charleston, South Carolina

HISTORIC CHARLESTON FOUNDATION

MEASURED DRAWINGS

ATTIC PLAN
ROOF PLAN

PROJECT NUMBER
9419

DRAWING DATE
3/12/96

SHEET NUMBER

A-2



1
A-3 WEST ELEVATION
SCALE: 1/8" = 1'-0"



2
A-3 SOUTH ELEVATION
SCALE: 1/8" = 1'-0"

MEASURED DRAWINGS
ELEVATIONS

PROJECT NUMBER
9419
DRAWING DATE
3/12/96
SHEET NUMBER

A-3

NATHANIEL RUSSEL HOUSE
51 Meeting Street
Charleston, South Carolina
HISTORIC CHARLESTON FOUNDATION

Glenn Keyes
Architects

12 Vanderhorst Street
Charleston, SC 29403
(803) 722-4100
fax: (803) 722-4140



1 EAST ELEVATION
A-4 SCALE: 1/8" = 1'-0"



2 NORTH ELEVATION
A-4 SCALE: 1/8" = 1'-0"

MEASURED DRAWINGS
ELEVATIONS

PROJECT NUMBER
9419

DRAWING DATE
3/12/96

SHEET NUMBER
A-4

NATHANIEL RUSSEL HOUSE
51 Meeting Street
Charleston, South Carolina
HISTORIC CHARLESTON FOUNDATION

Glenn Keyes
Architects

12 Vanderhorst Street
Charleston, SC 29403
(803) 722-4100
fax: (803) 722-4140



1 BUILDING SECTION
A-5 SCALE 1/8" = 1'-0"

MEASURED DRAWINGS
BUILDING SECTION


PROJECT NUMBER
9419
DRAWING DATE
3/12/96
SHEET NUMBER

A-5

NATHANIEL RUSSEL HOUSE
51 Meeting Street
Charleston, South Carolina
HISTORIC CHARLESTON FOUNDATION

Glenn Keyes
Architects

12 Vanderhorst Street
Charleston, SC 29403
(803) 722-4100
fax: (803) 722-4140

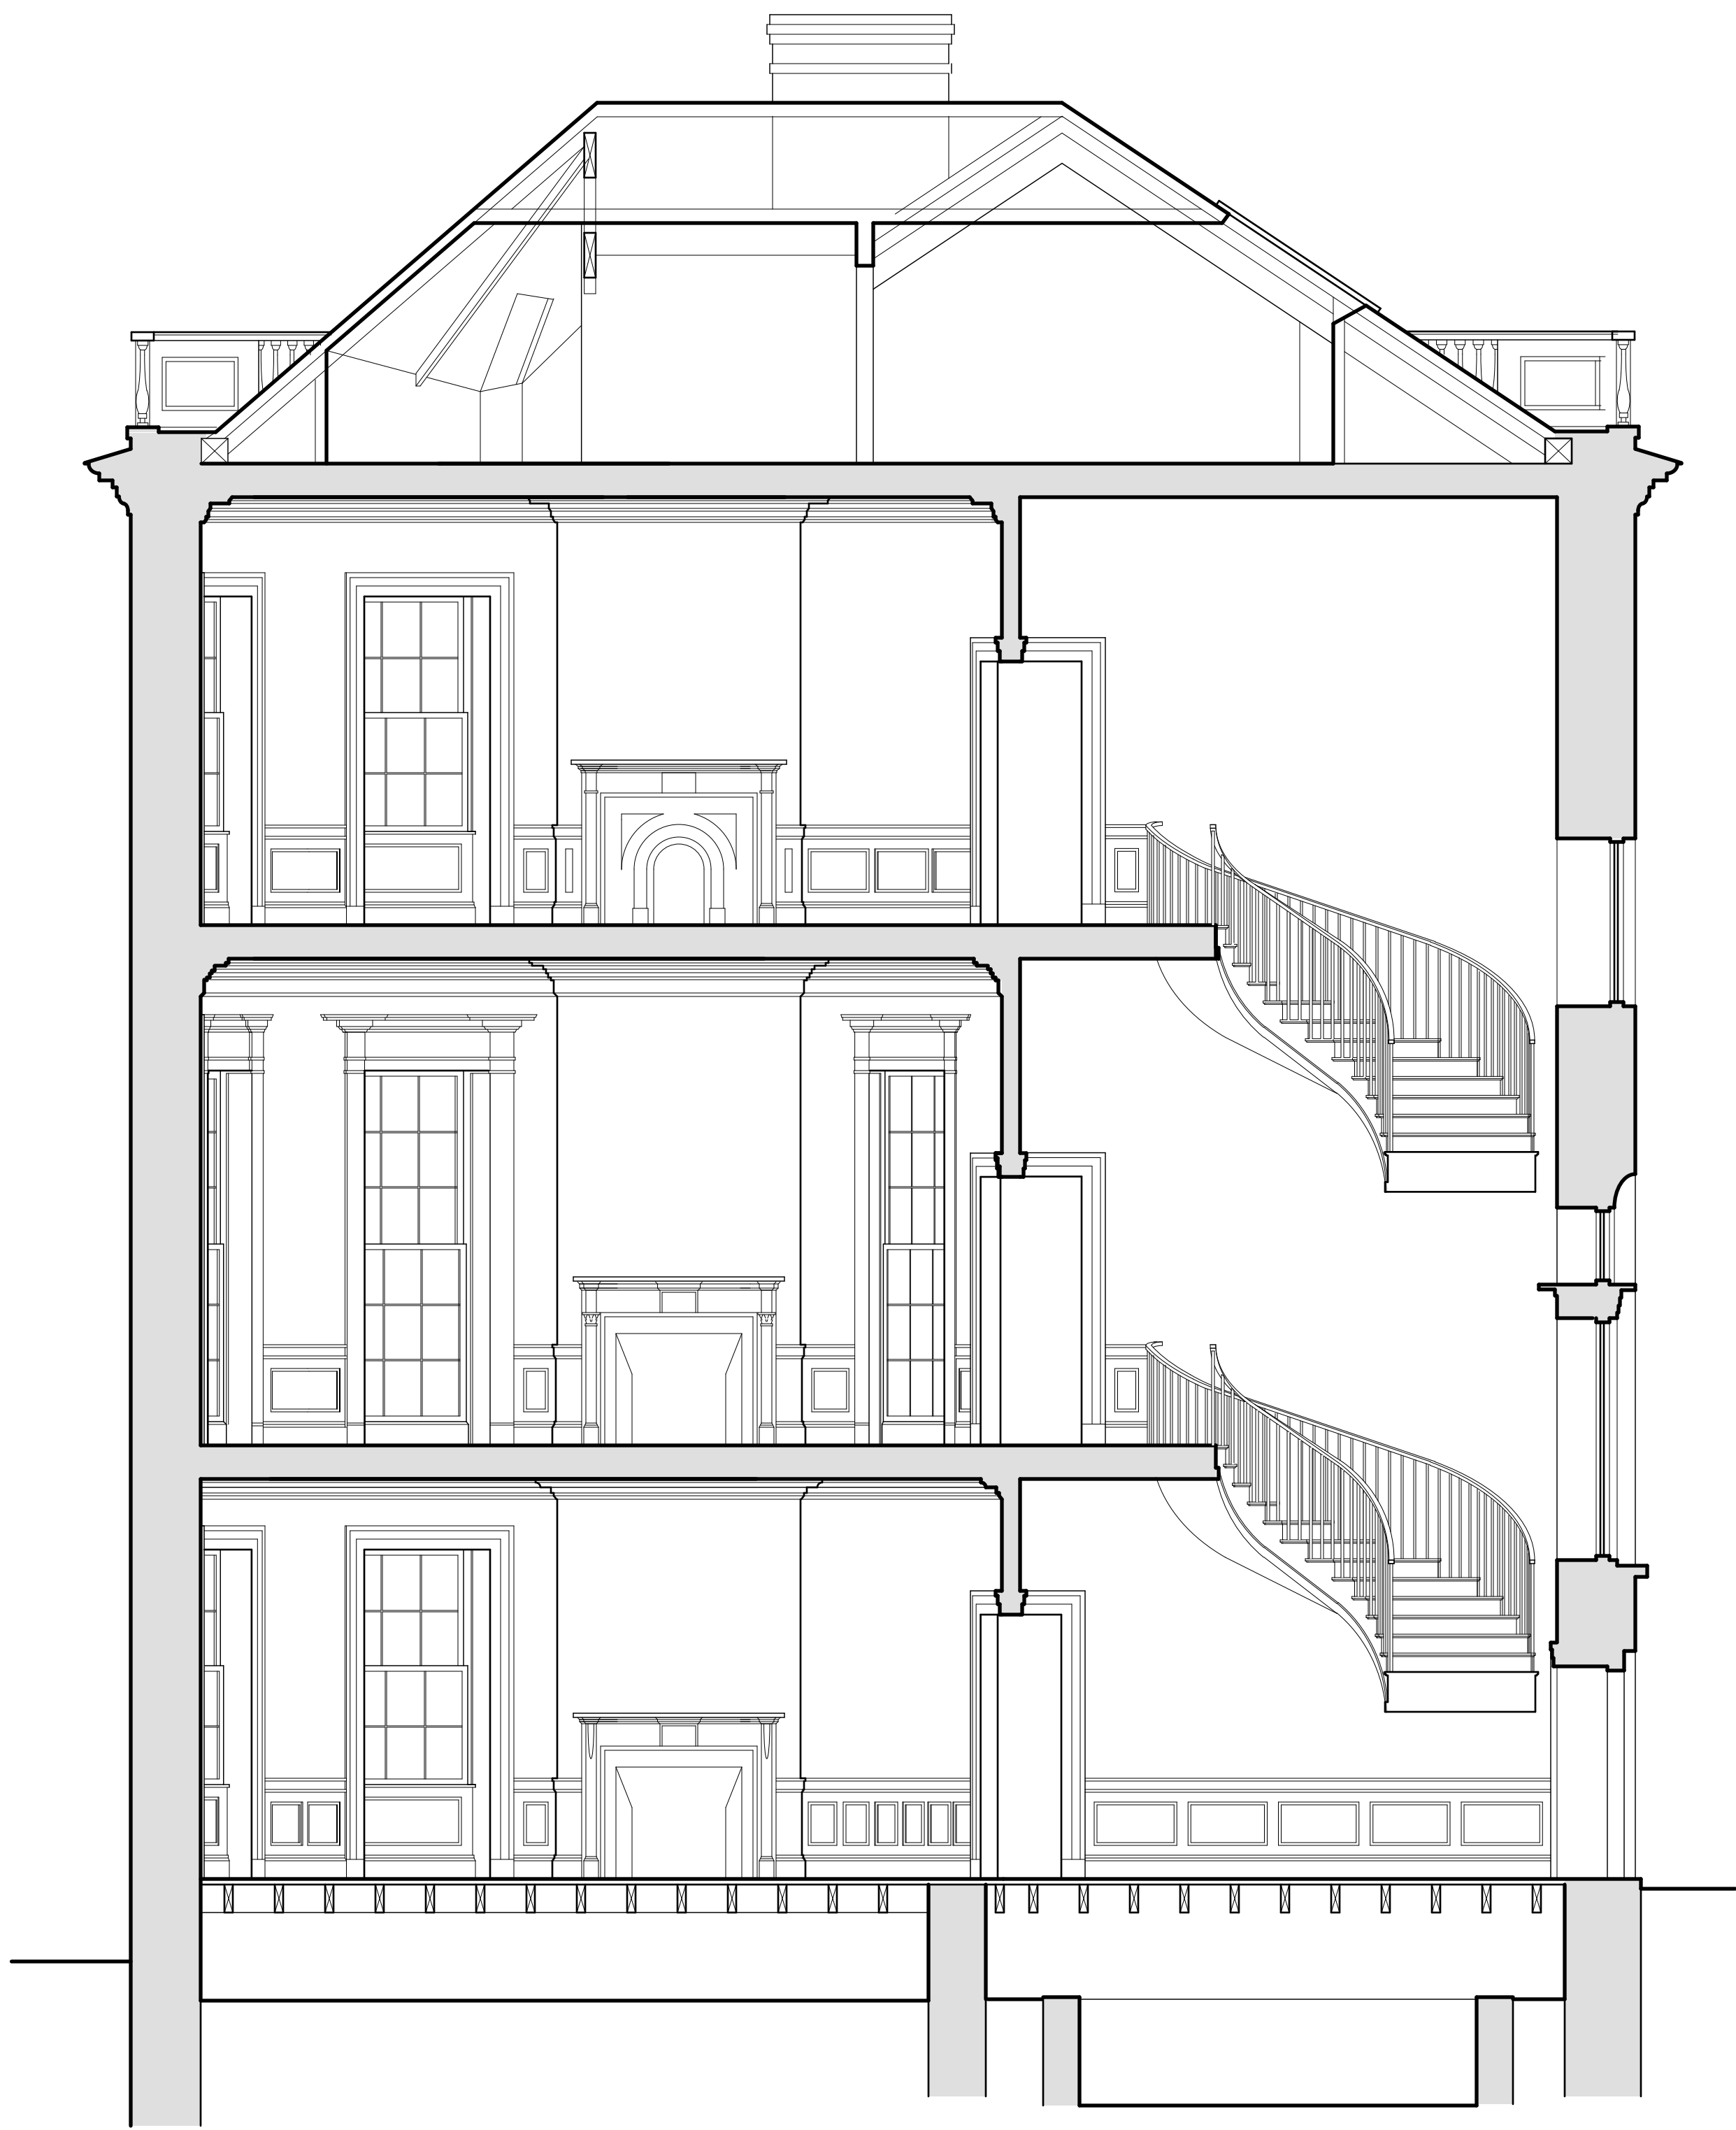

1
A-6 BUILDING SECTION
SCALE: 1/8" = 1'-0"

Glenn Keyes
Architects

12 Vanderhorst Street
Charleston, SC 29403
(803) 722-4100
fax: (803) 722-4140

NATHANIEL RUSSEL HOUSE
51 Meeting Street
Charleston, South Carolina
HISTORIC CHARLESTON FOUNDATION

MEASURED DRAWINGS
BUILDING SECTION

PROJECT NUMBER
9419

DRAWING DATE
3/12/96

SHEET NUMBER
A-6