


FIRST LEVEL PLAN
SCALE: 1/4"=1'-0"

1) Concept stage.
2) How?
3) Same

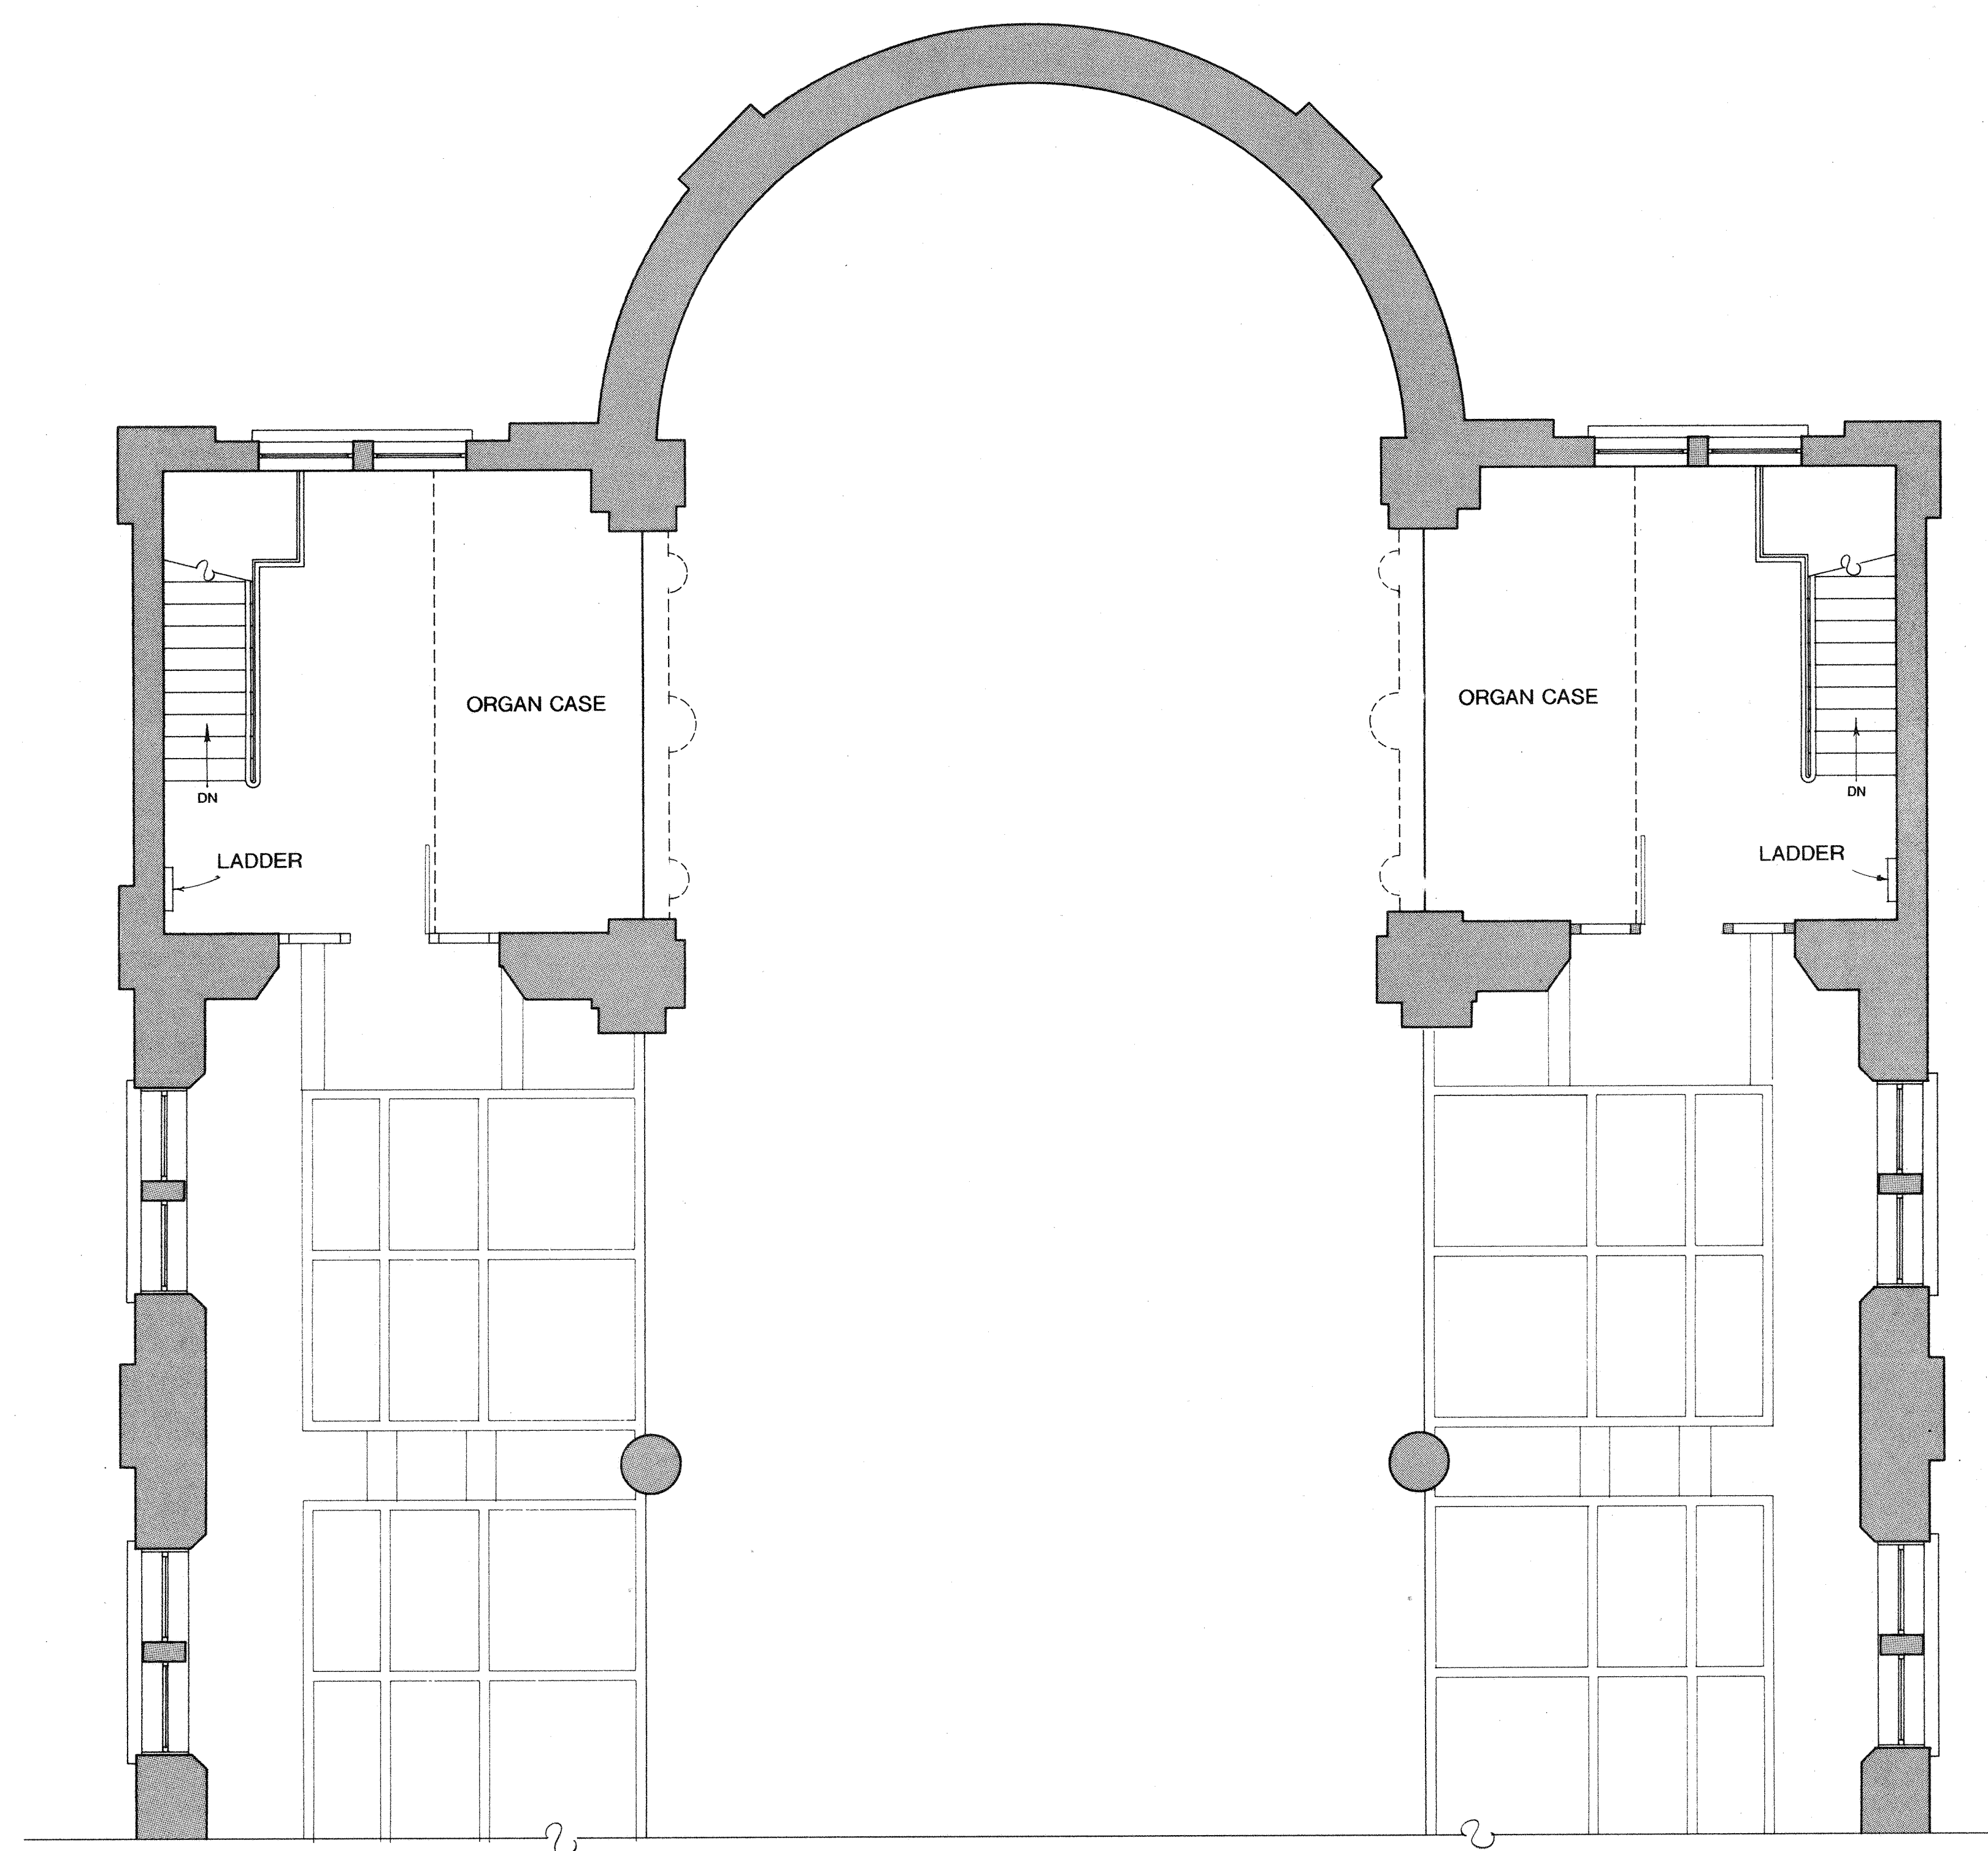

SECOND LEVEL PLAN
SCALE: 1/4"=1'-0"


CUMMINGS & McCRADY, INC.
ARCHITECTS AND ENGINEERS
170 MEETING STREET
(803) 577-5063
CHARLESTON, SC 29401

ST. PHILIP'S CHURCH
SACRISTY ADDITION


146 Church St

WDB		SHEET NO. A-1
PROJECT MANAGER	DB	
DRAWN BY		
ENGINEER		
DATE		OF TOTAL
PROJECT NO.		

CHURCH. 146.3

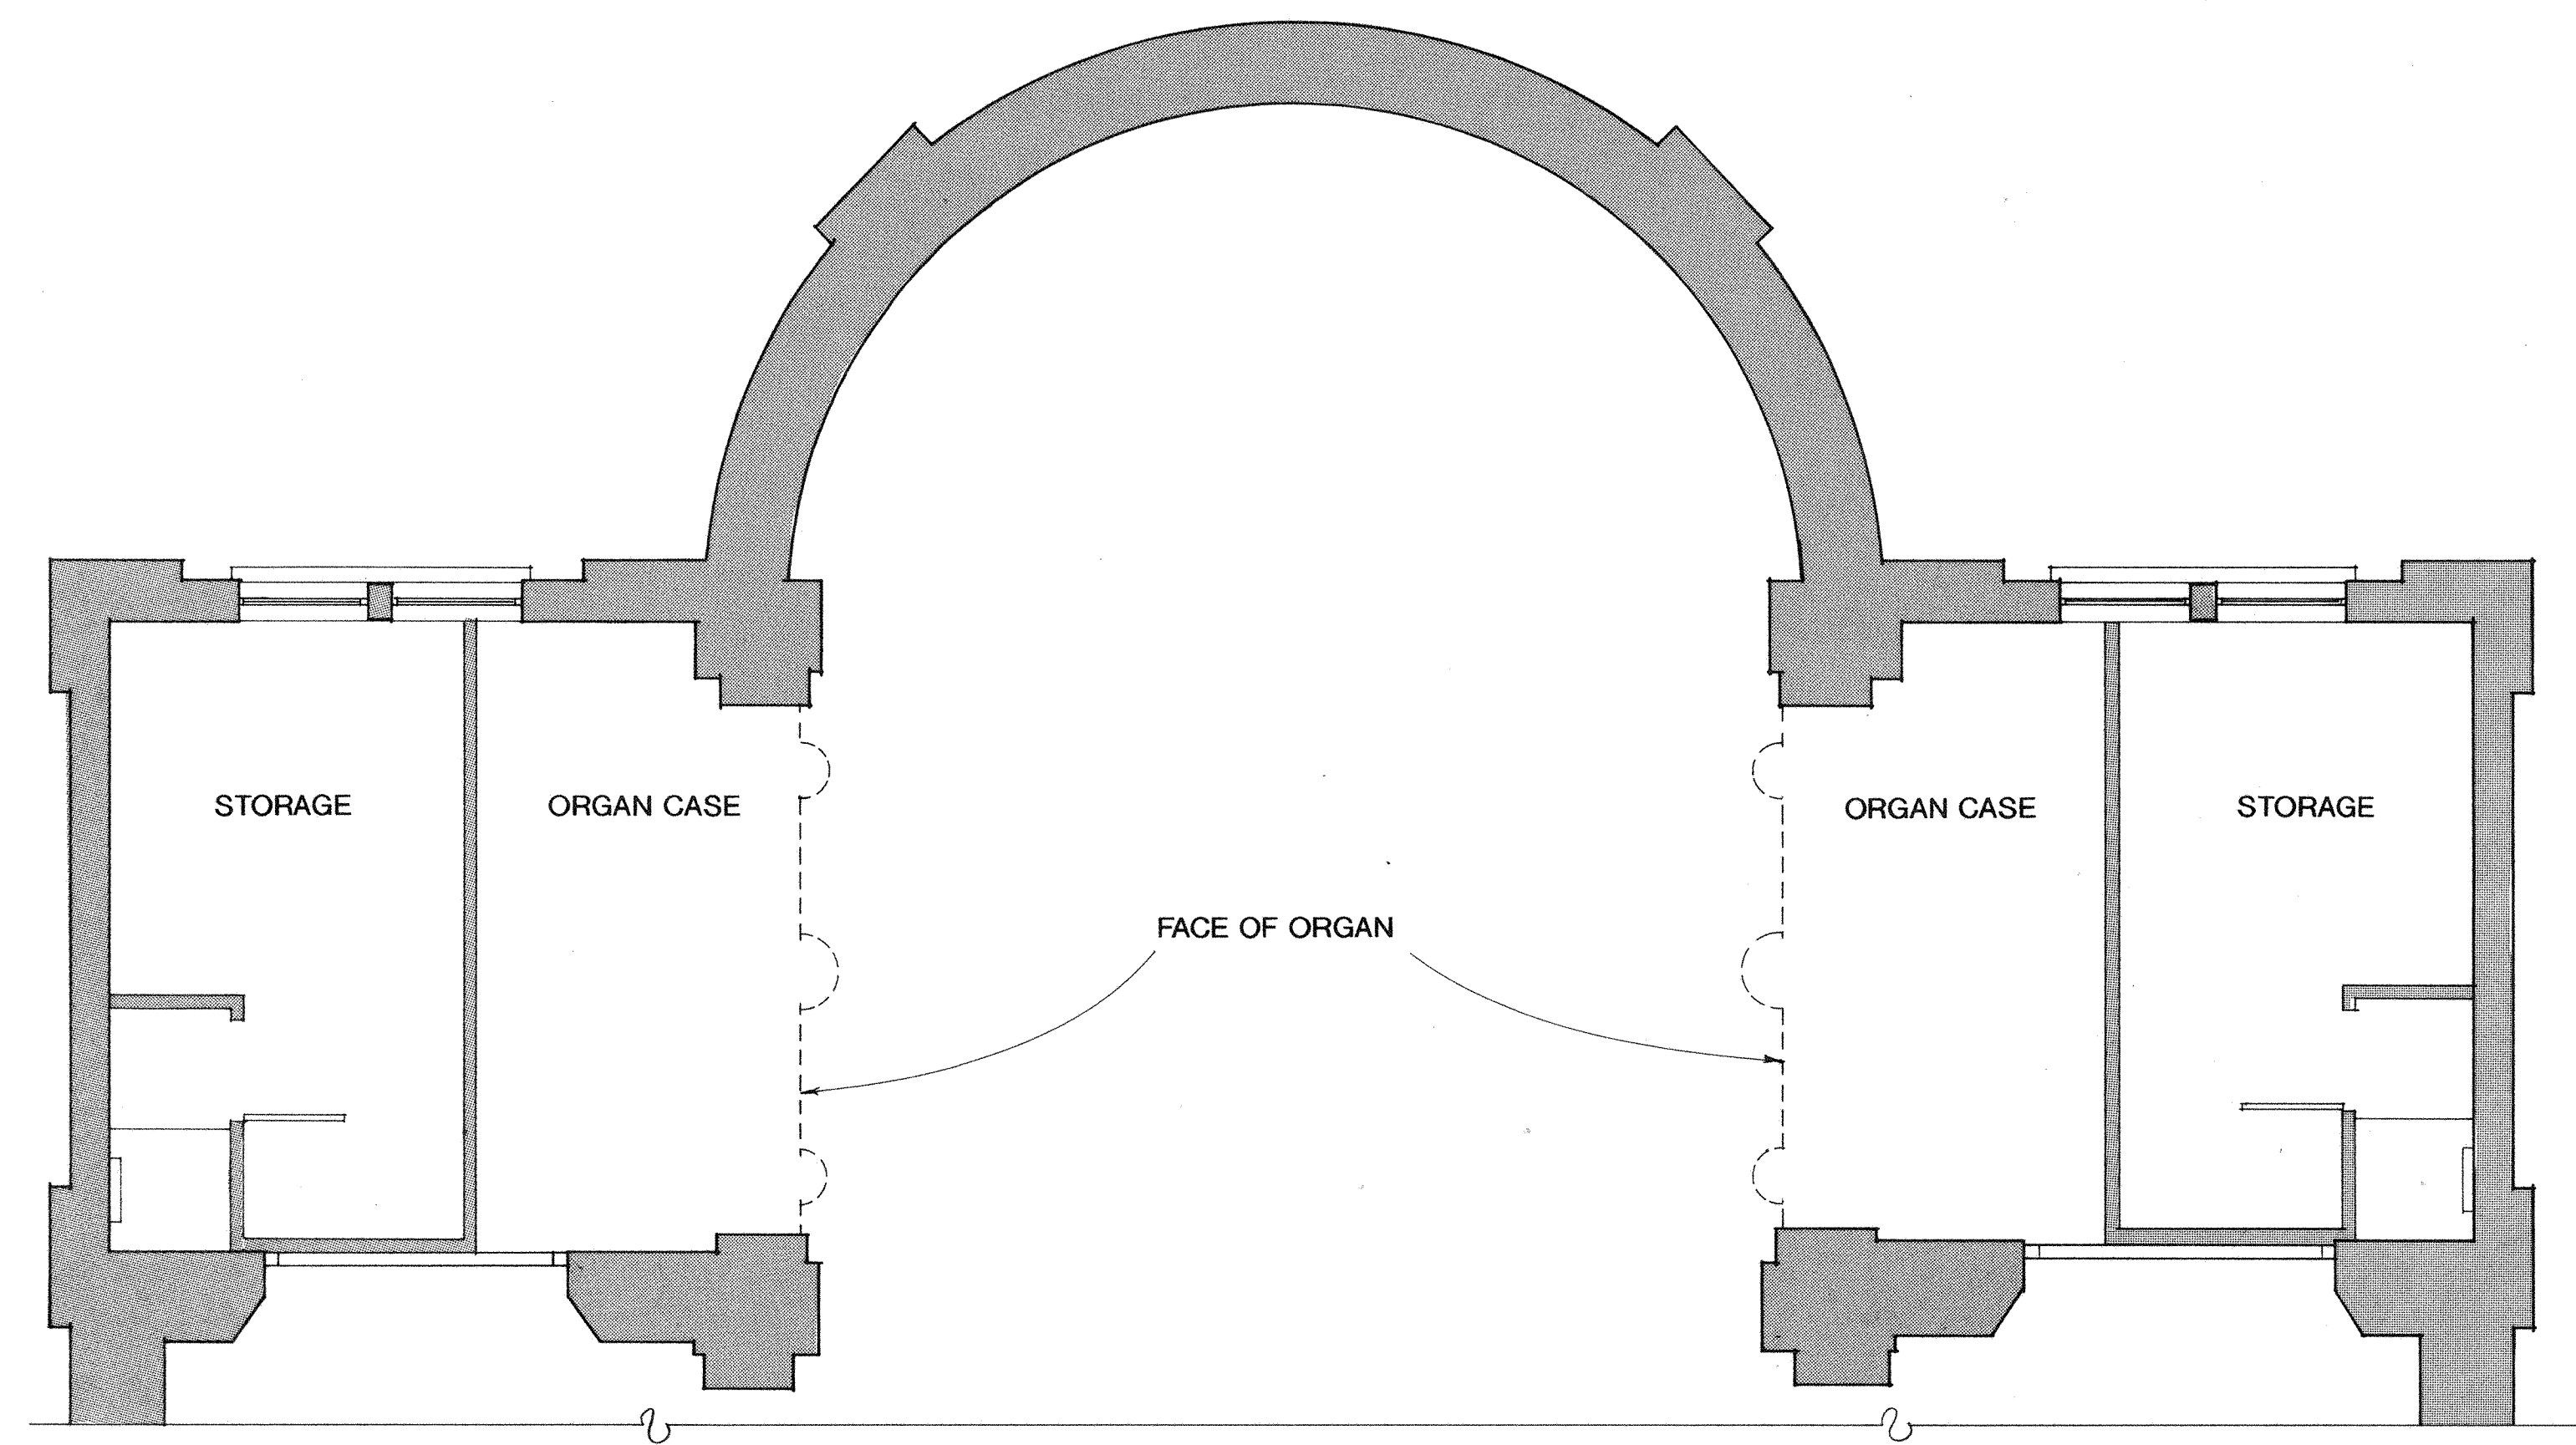

THIRD LEVEL PLAN
SCALE: 1/4" = 1'-0"

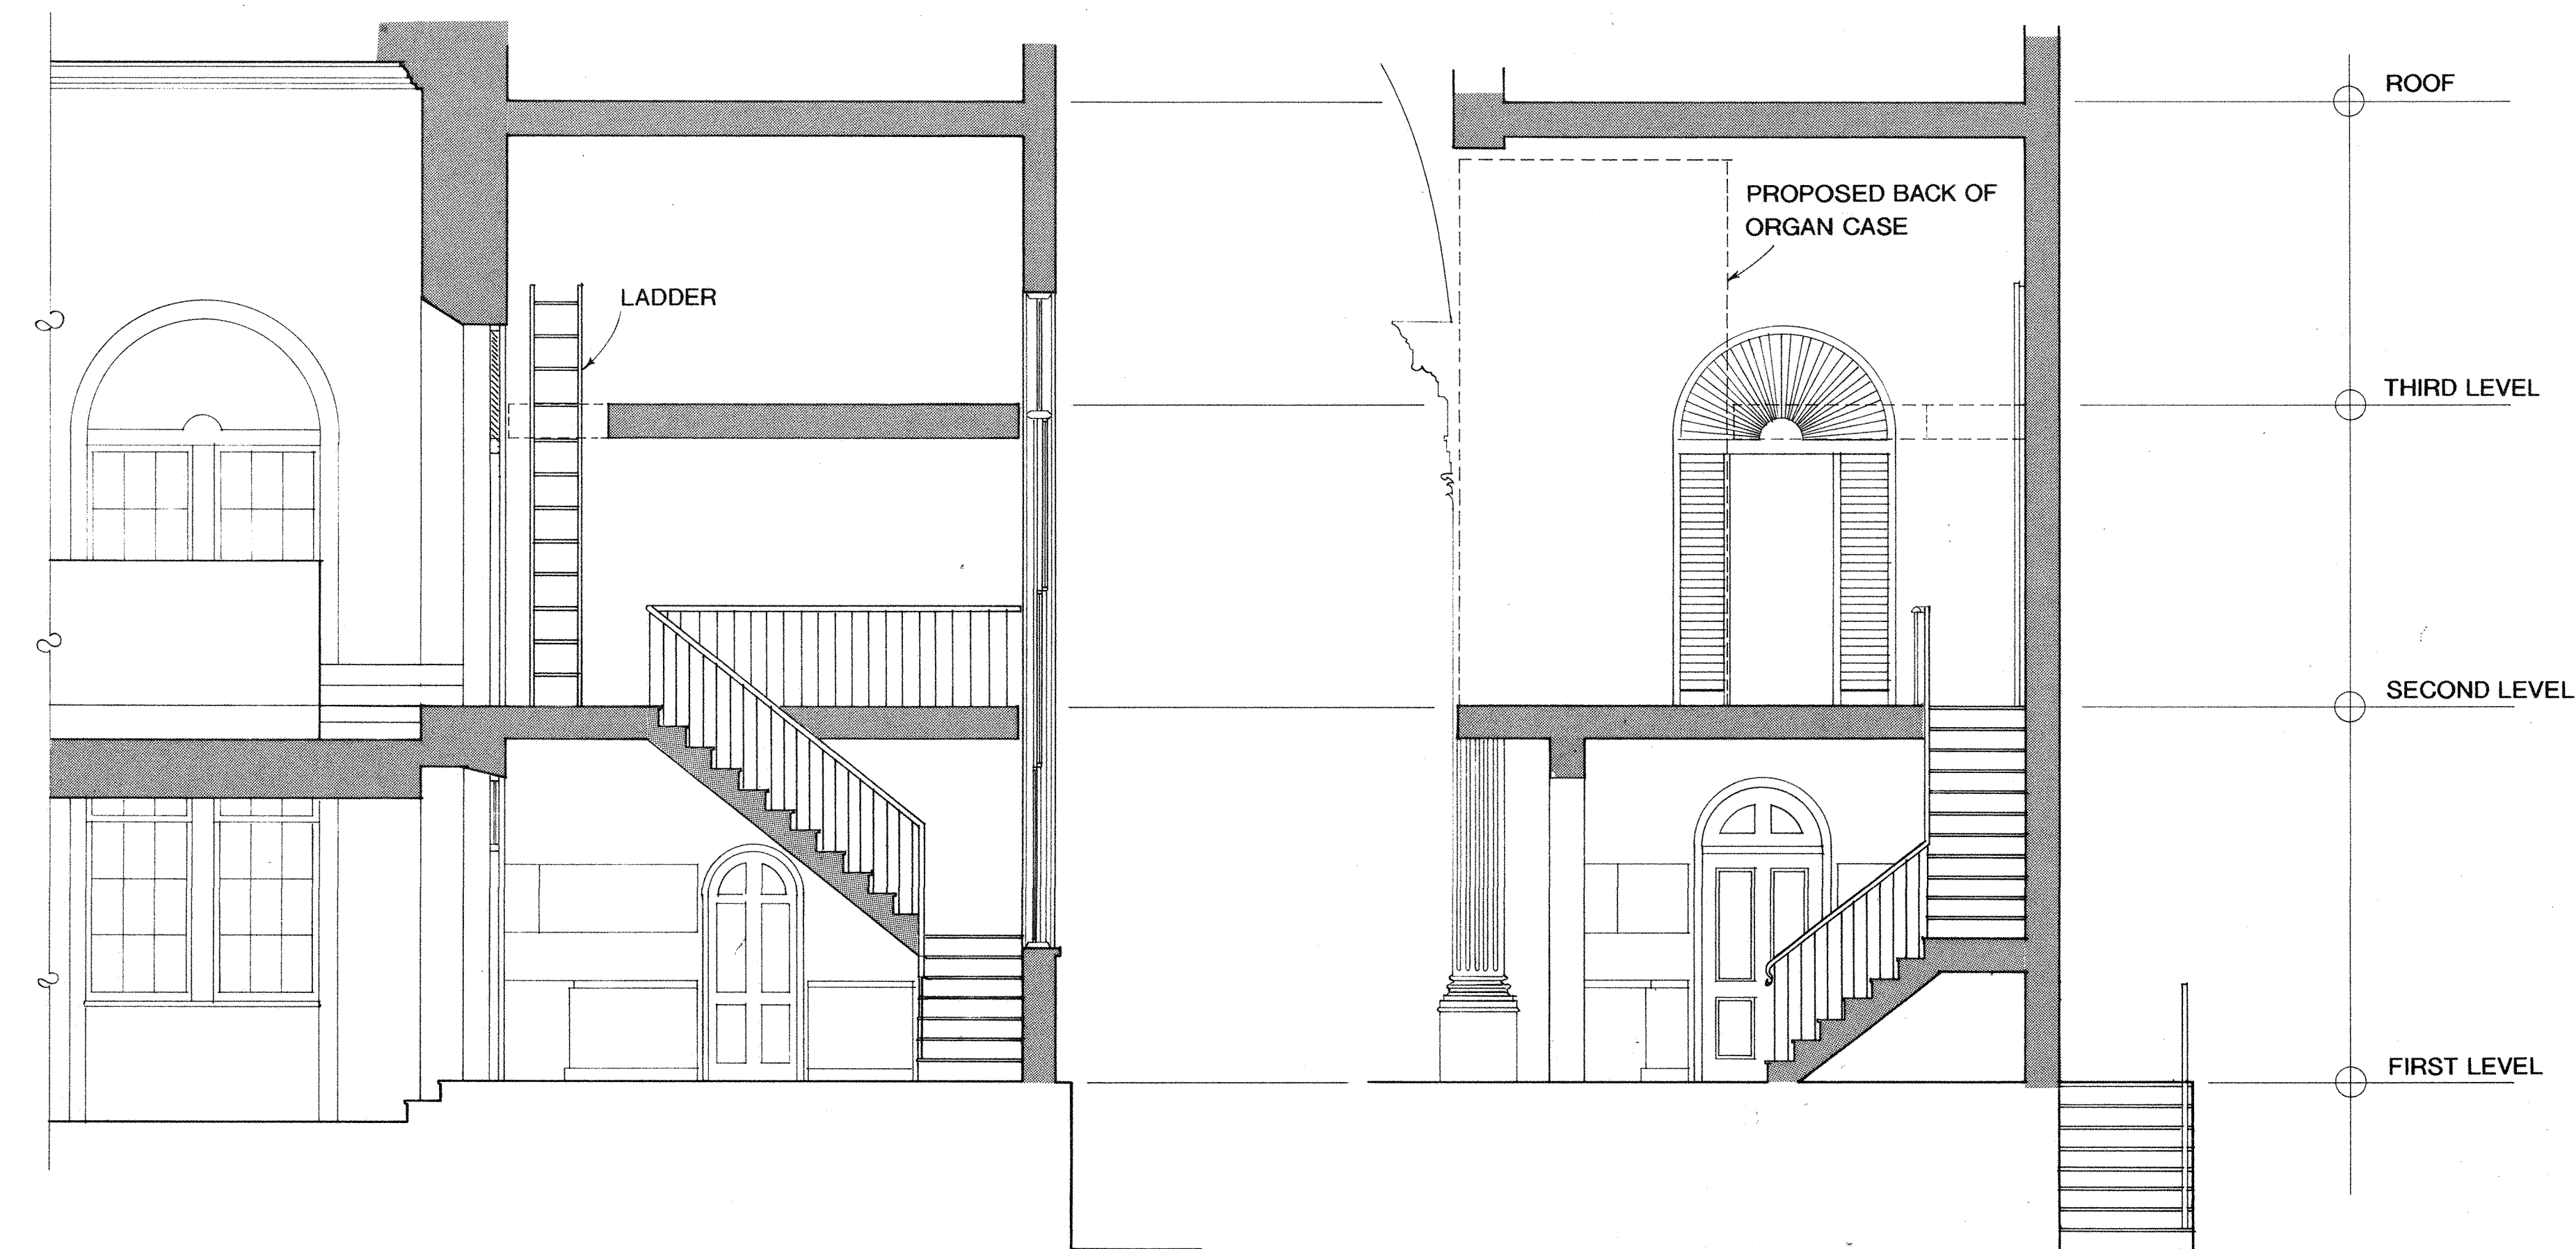

SECTION A-A
SCALE: 1/4" = 1'-0"


SECTION B-B
SCALE: 1/4" = 1'-0"

NO.	DATE	REVISION


**CUMMINGS &
McCRADY, INC.**
ARCHITECTS AND ENGINEERS
170 MEETING STREET
(803) 577-5063
CHARLESTON, SC 29401

**ST. PHILIP'S CHURCH
SACRISTY ADDITION**

PROJECT MANAGER	WDB	SHEET NO.	A-2
DRAWN BY	DB		
ENGINEER			
DATE			
PROJECT NO.		OF	OF TOTAL

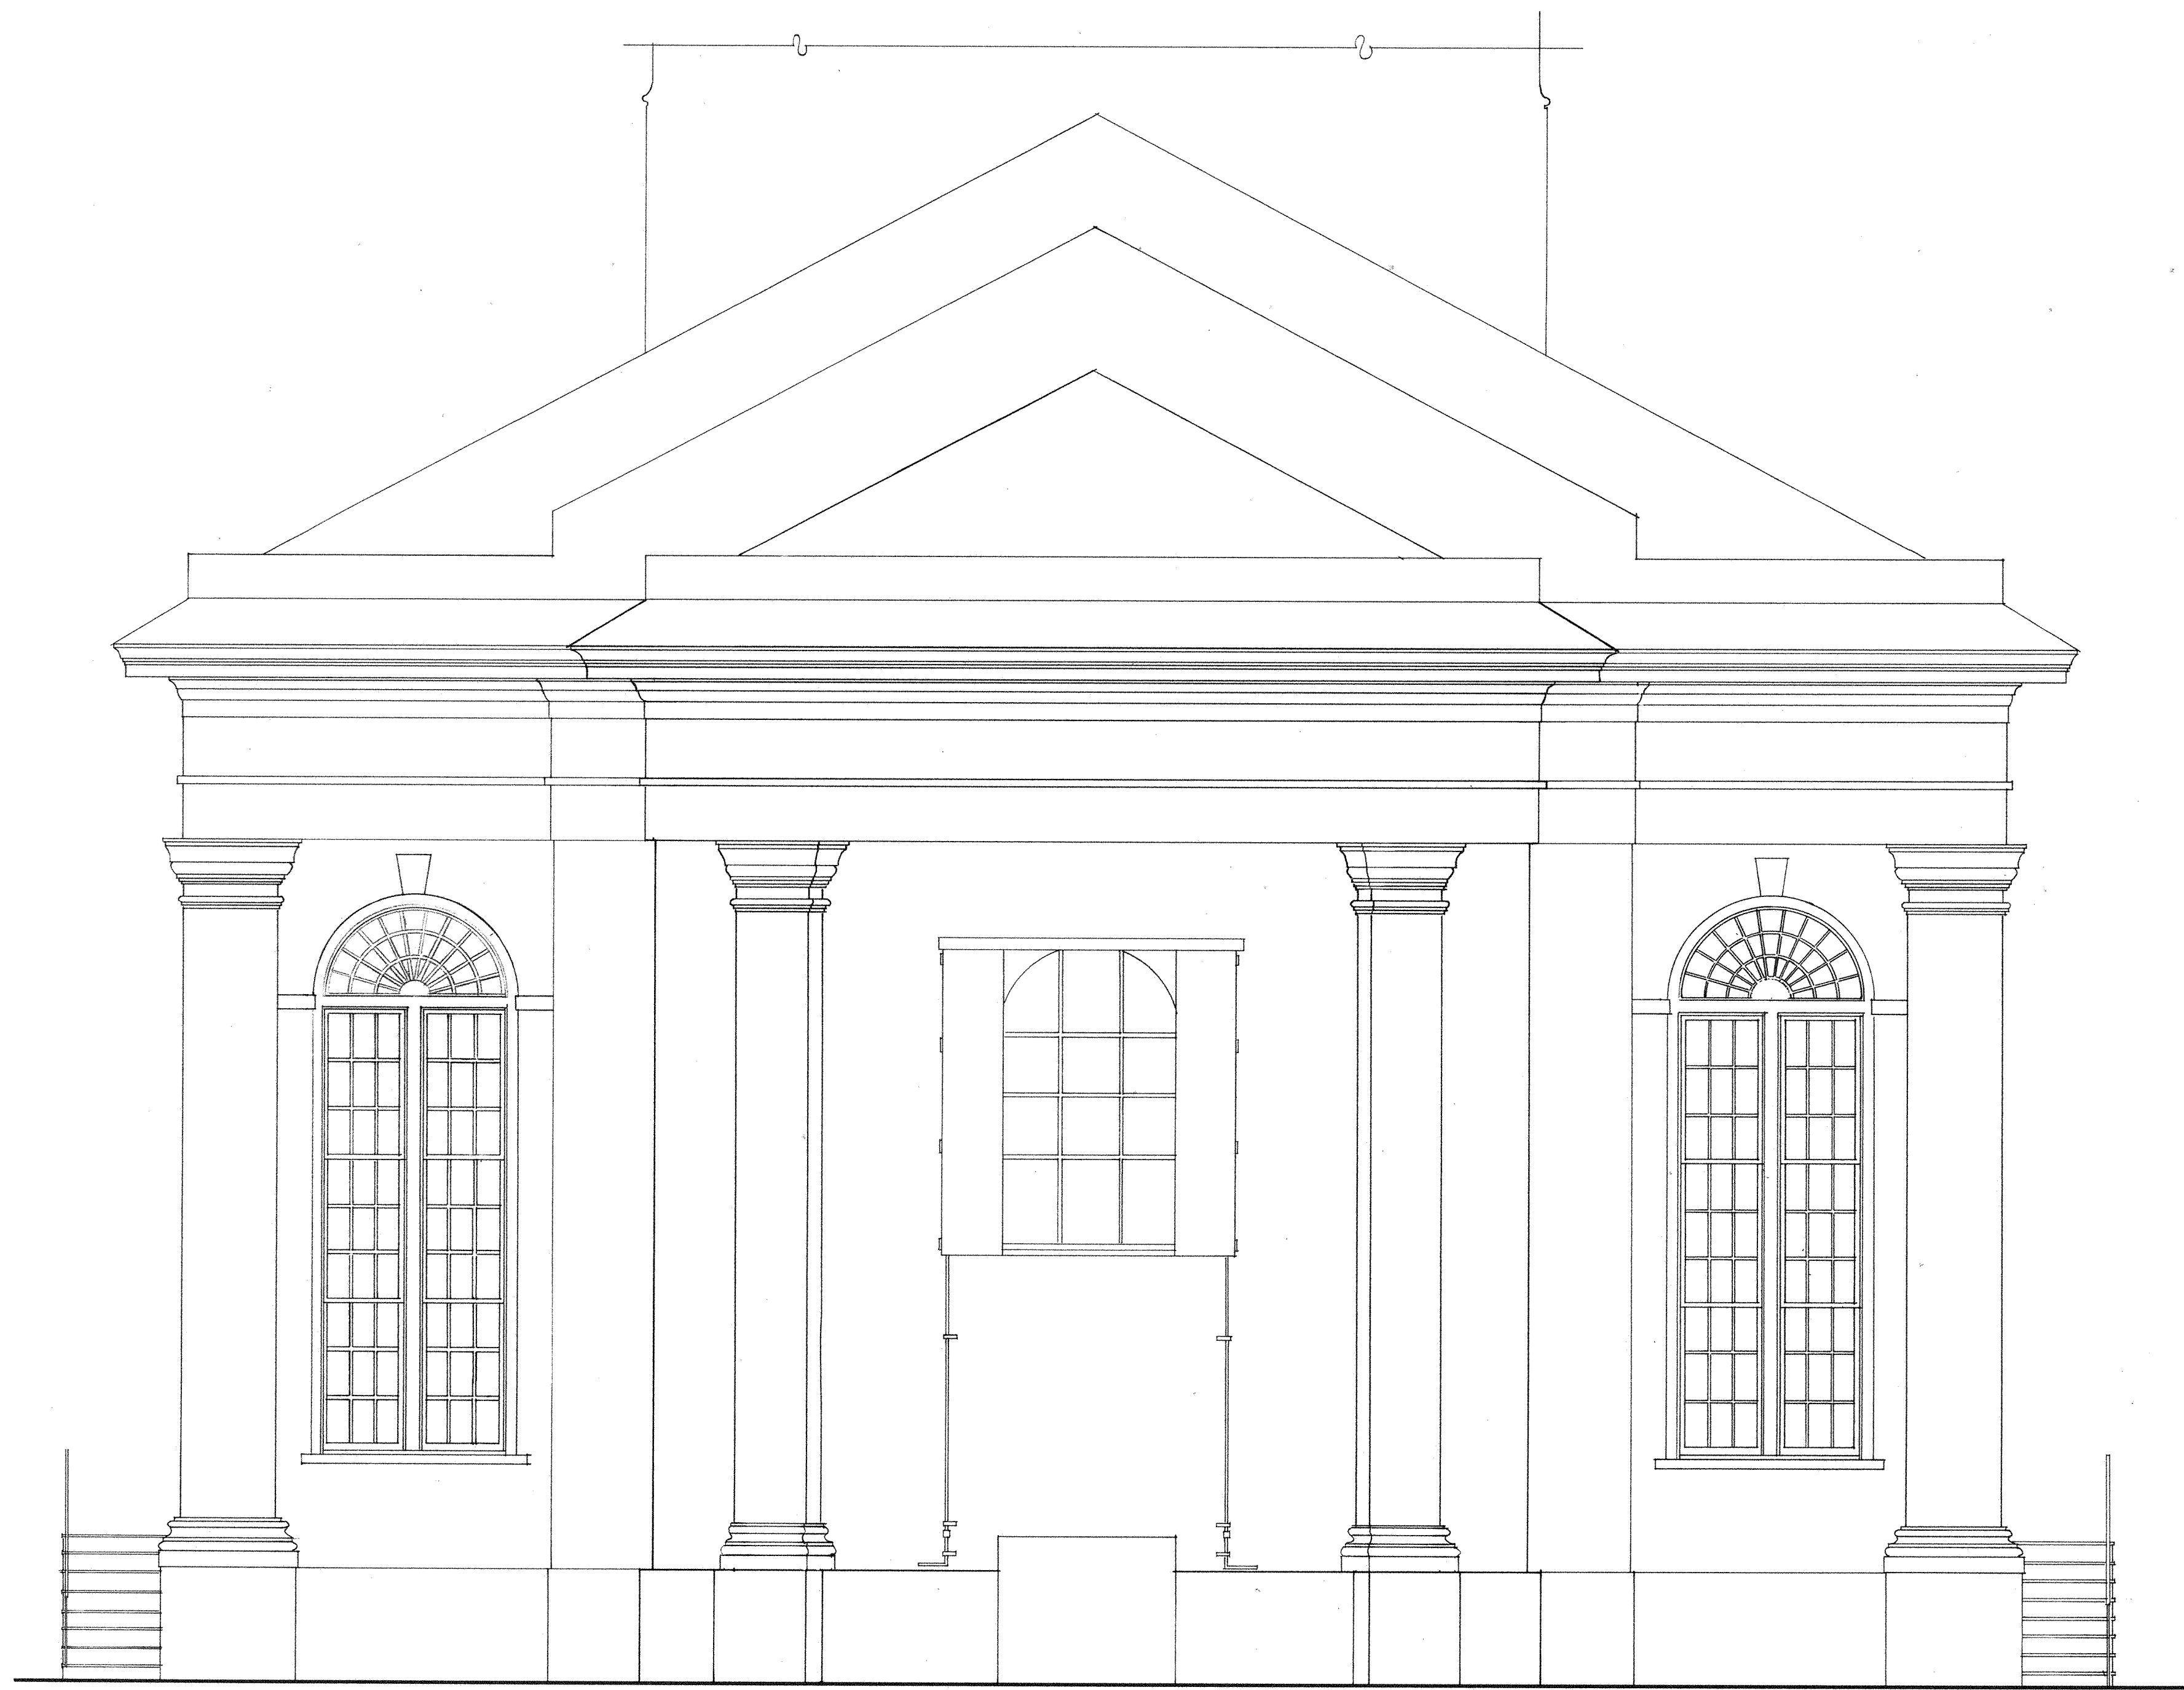

EAST ELEVATION
SCALE: 1/4" = 1'-0"

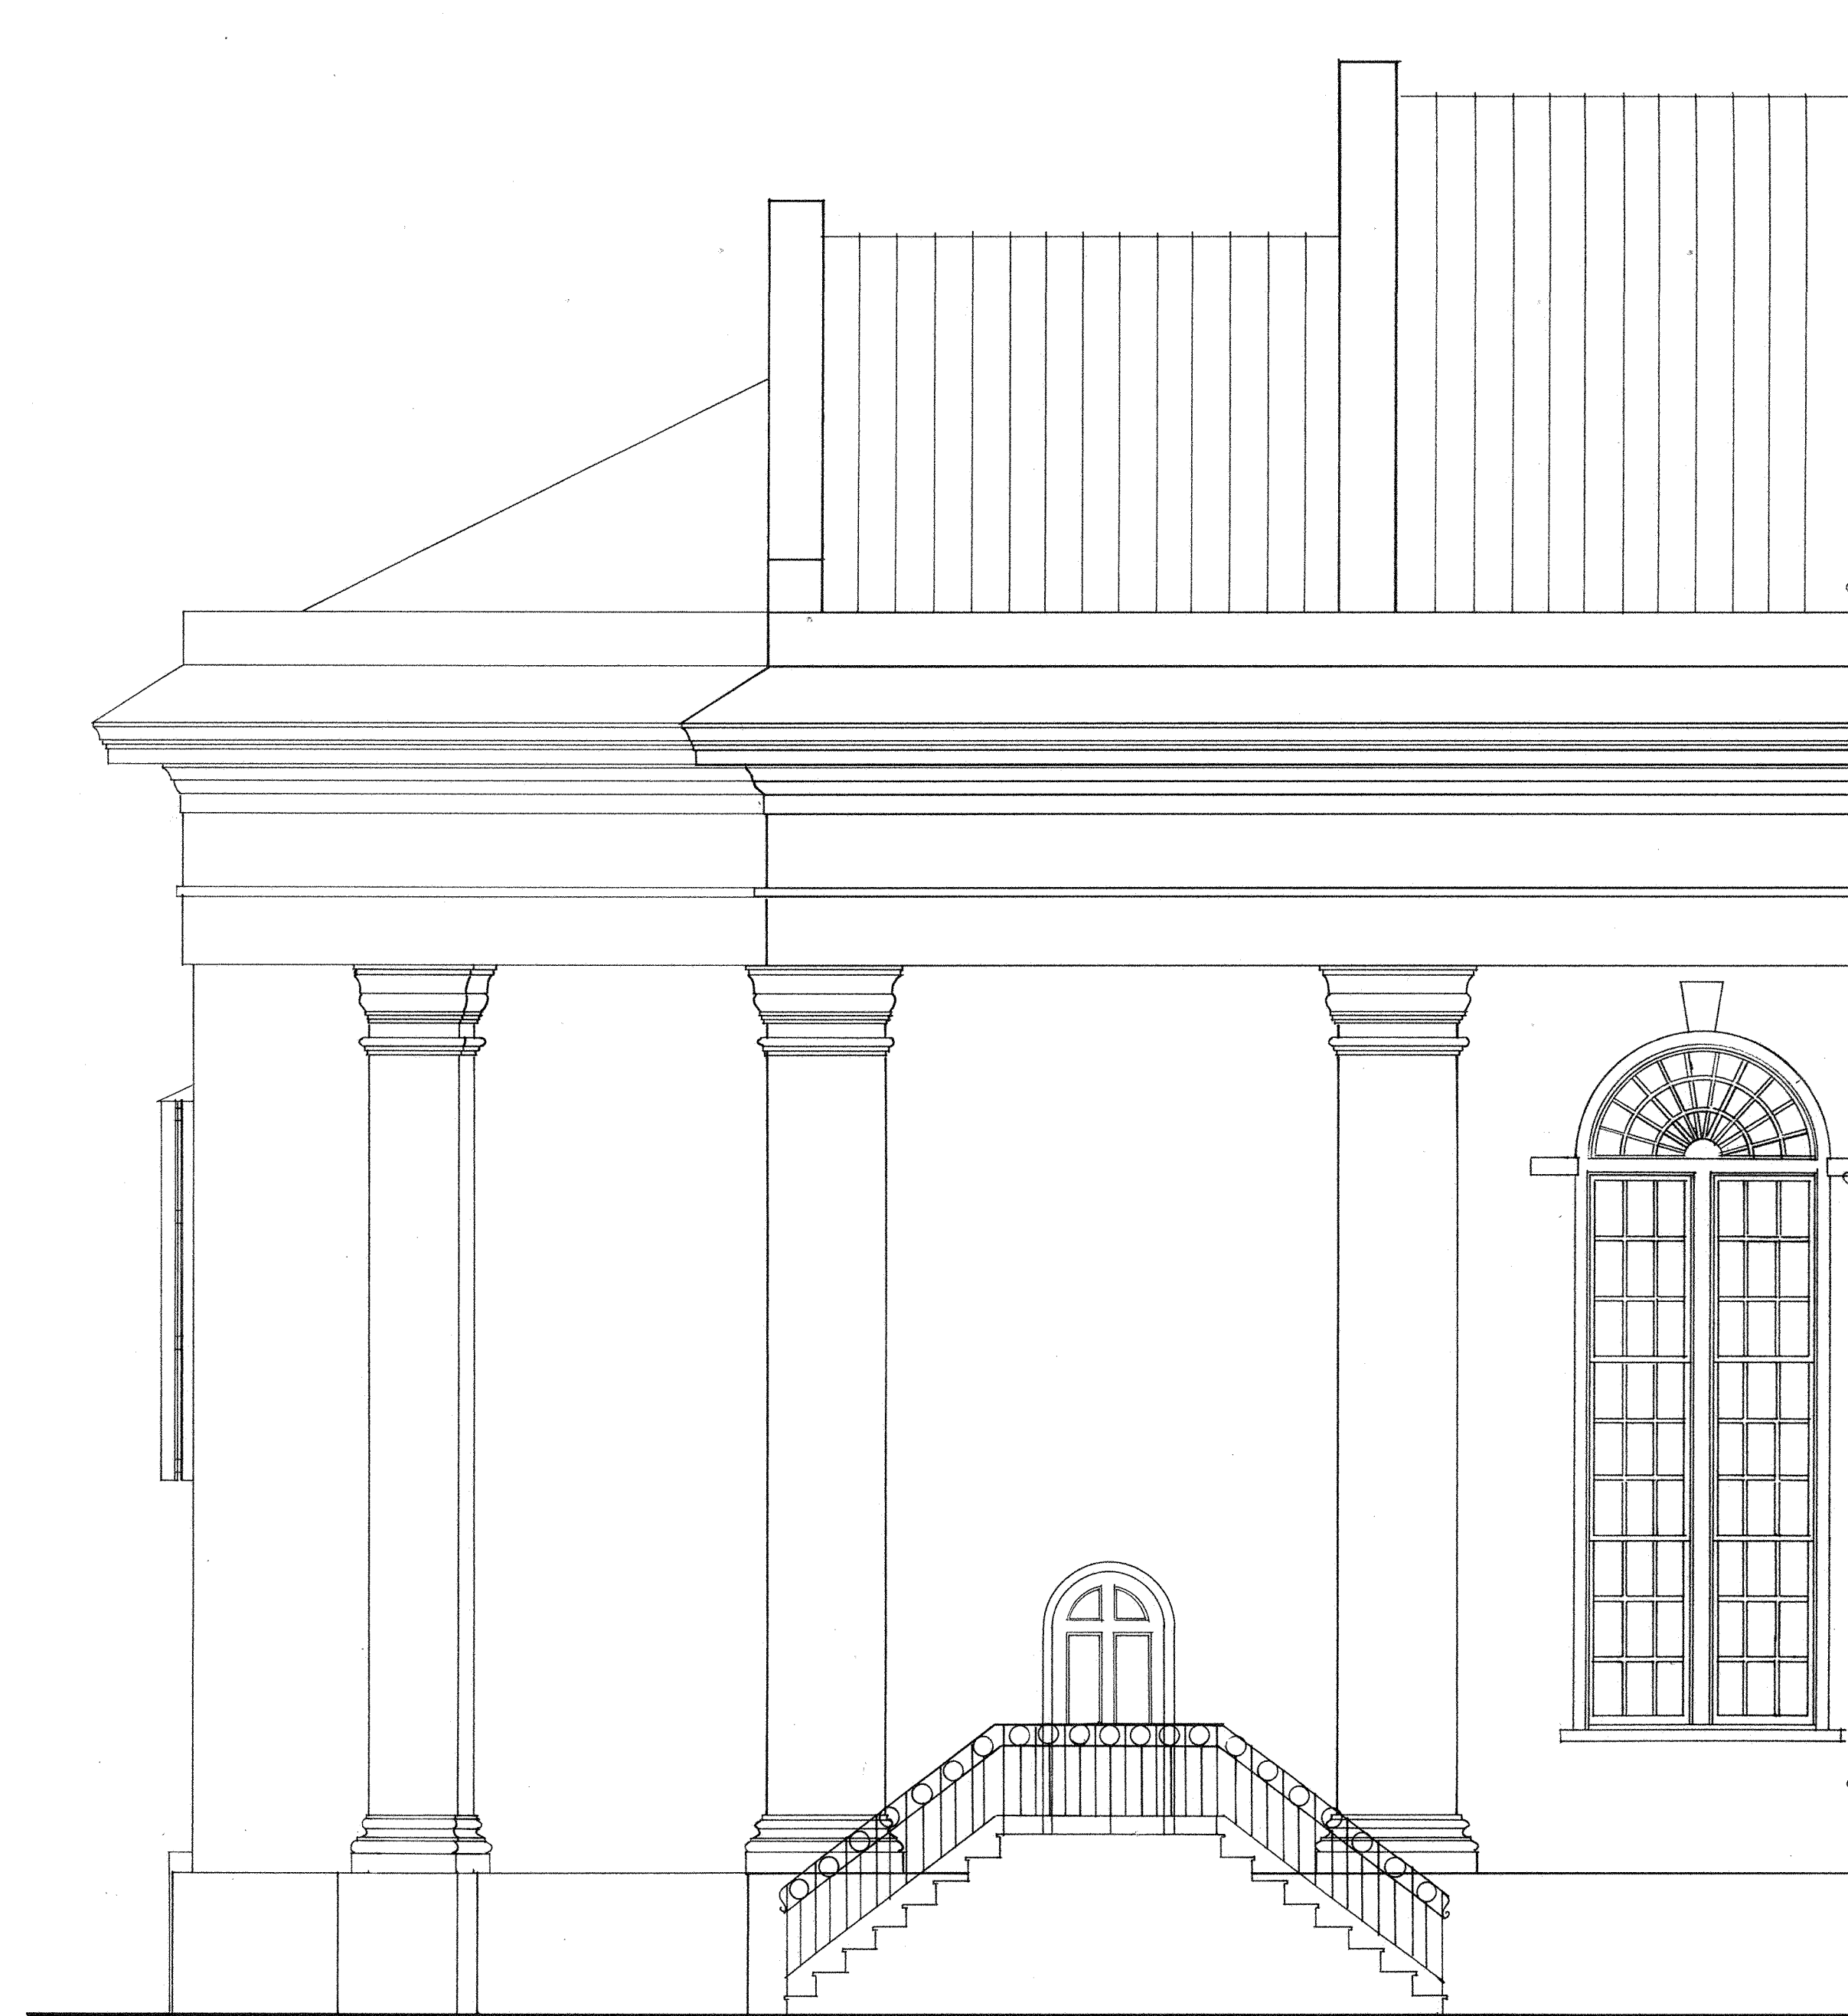

NORTH ELEVATION
SCALE: 1/4" = 1'-0"

NO.	DATE	REVISION

**CUMMINGS &
McCRADY, INC.**
ARCHITECTS AND ENGINEERS
170 MEETING STREET CHARLESTON, SC 29401
(803) 577-5063

PROJECT MANAGER	SHEET NO.
DRAWN BY	
ENGINEER	
DATE	
PROJECT NO.	OF OF TOTAL