
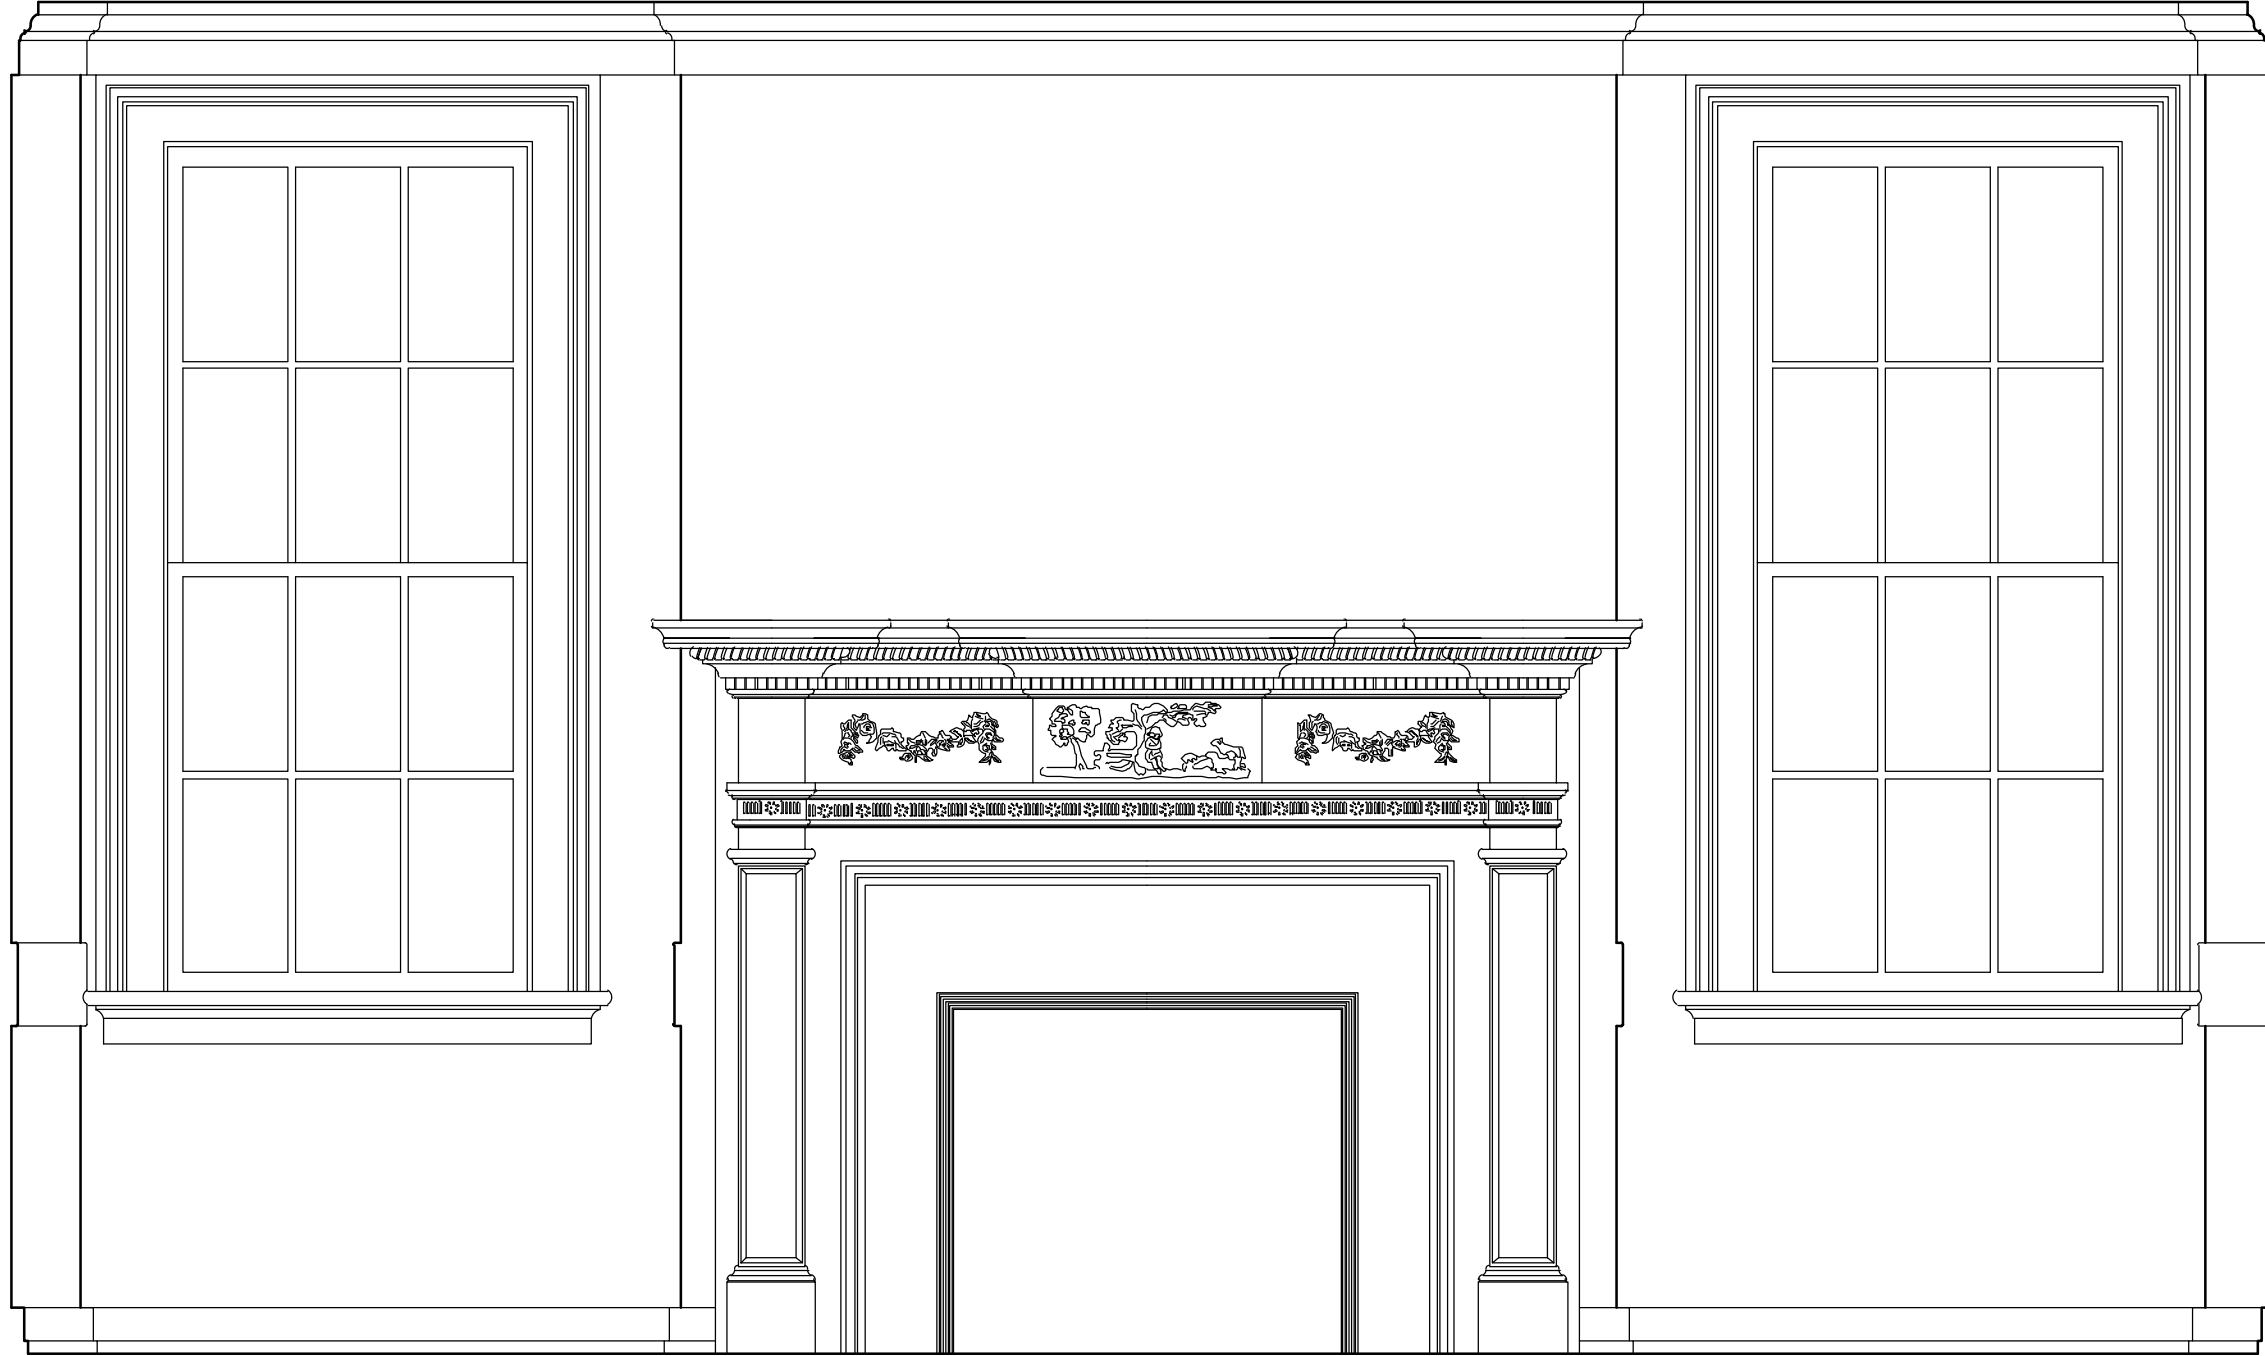


LIVING ROOM NORTH ELEVATION



$\frac{3}{4}'' = 1'-0''$ 1:16

 


DRAWN BY: ALISON DUNLEAVY

35 LEGARE STREET
CHARLESTON, SOUTH CAROLINA

SCALE: $\frac{3}{4}'' = 1'-0''$

 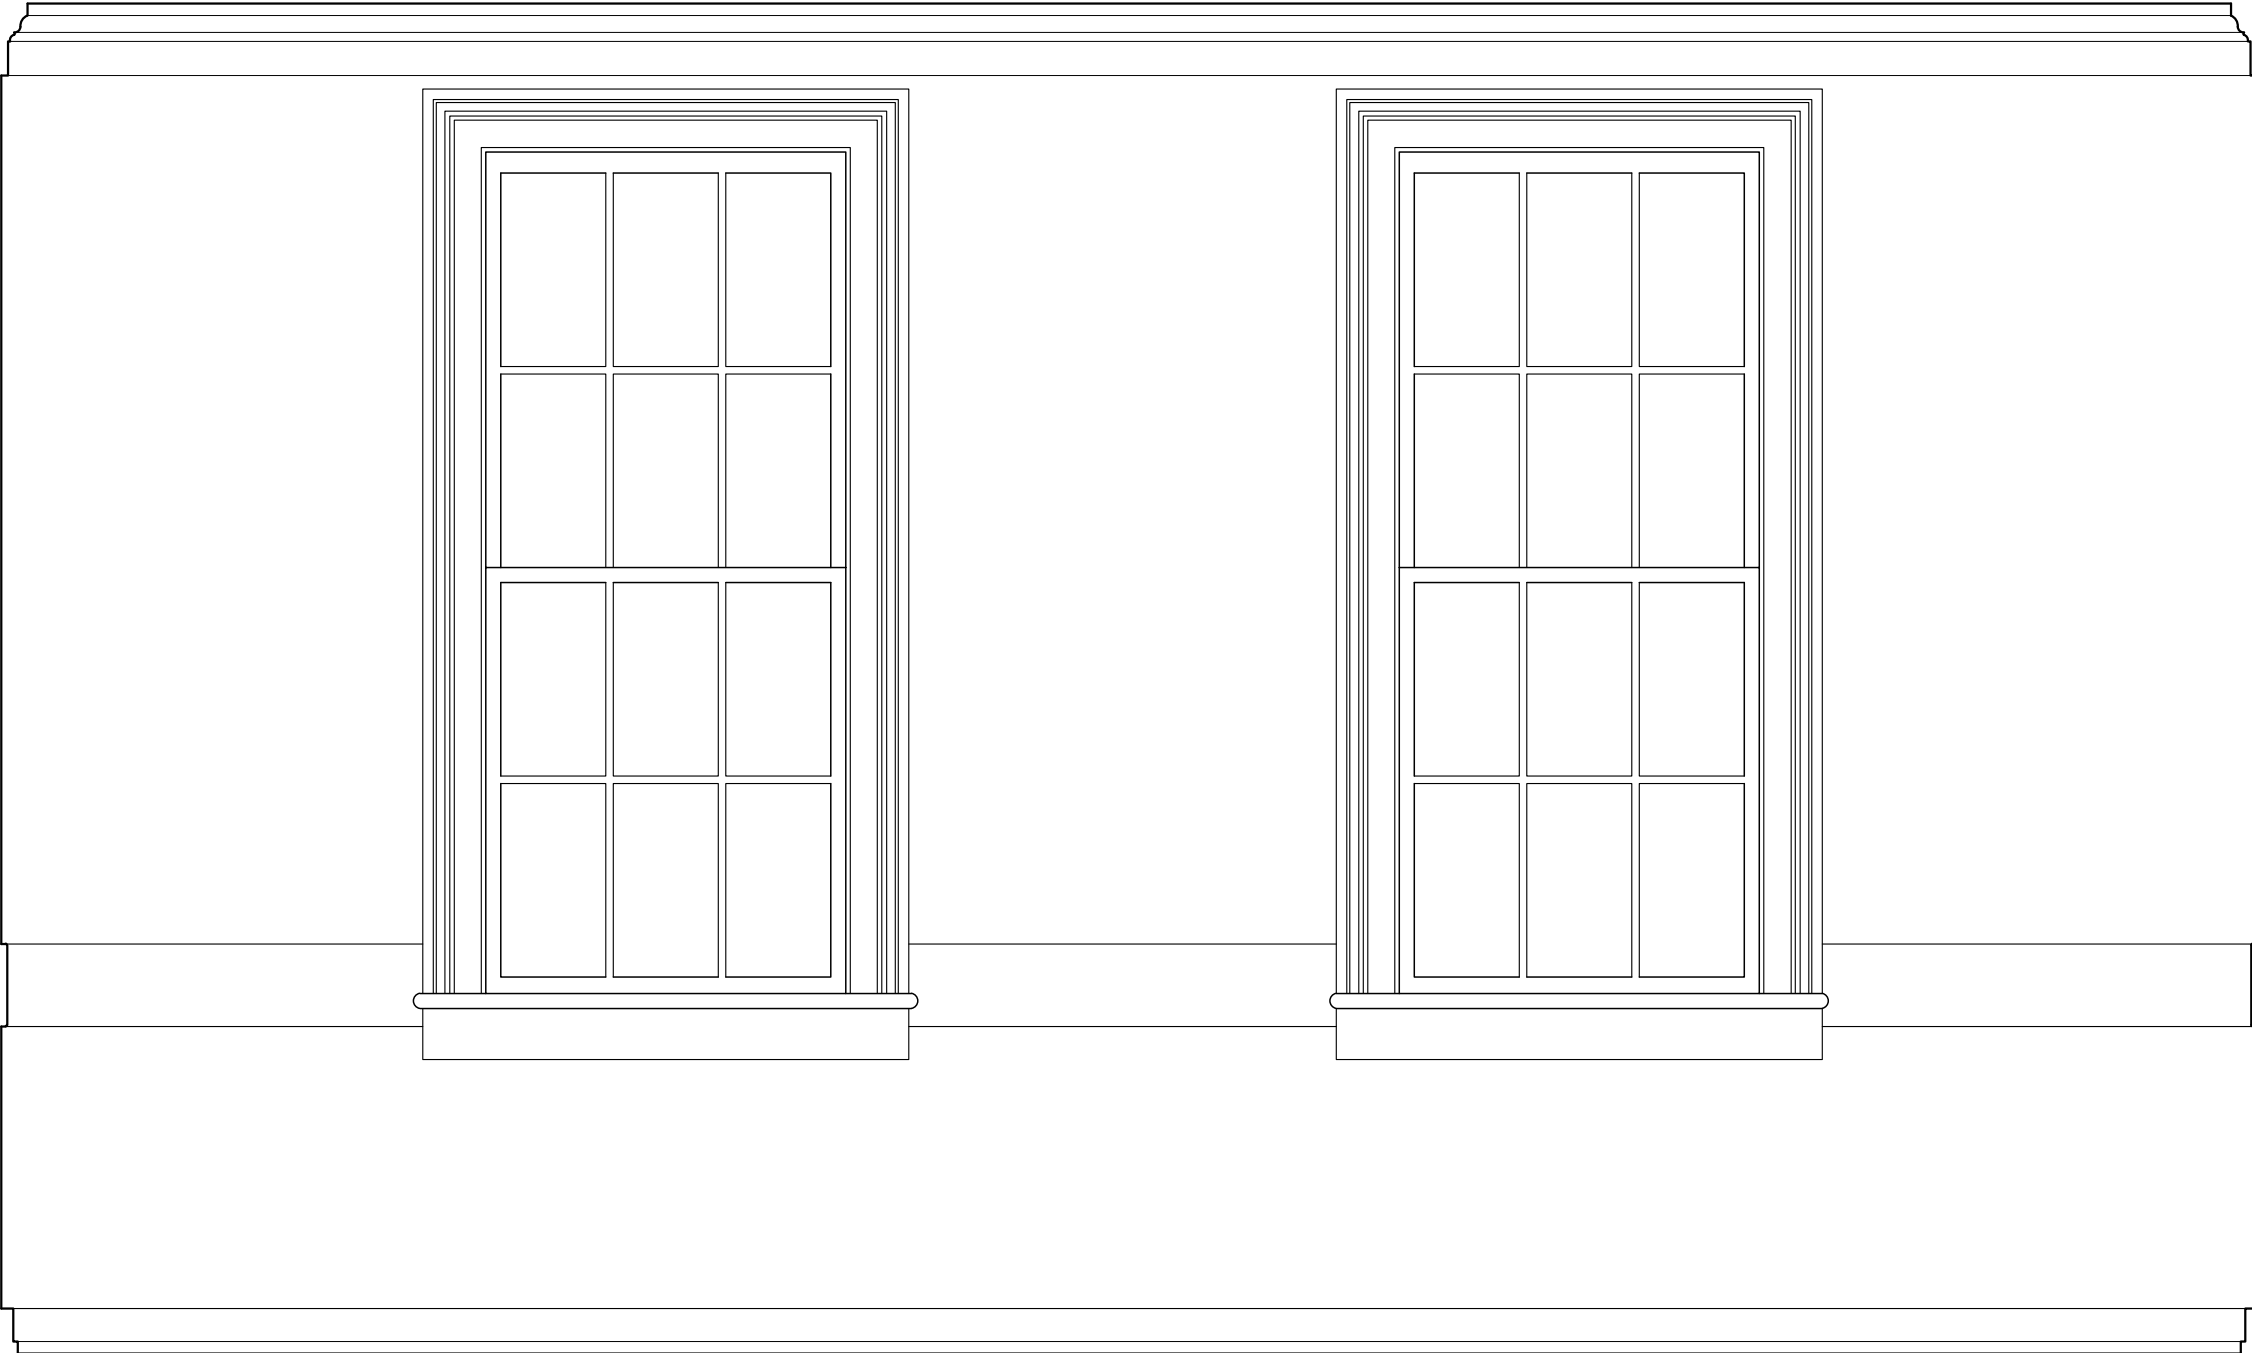



LIVING ROOM SOUTH ELEVATION
3/4\"=1'-0" 1:16

 

DRAWN BY: ALISON DUNLEAVY


35 LEGARE STREET
CHARLESTON, SOUTH CAROLINA

SCALE: 3/4\" = 1'-0"

  

LIVING ROOM WEST ELEVATION



3/4"=1'-0" 1:16

 

DRAWN BY: ALISON DUNLEAVY


35 LEGARE STREET
CHARLESTON, SOUTH CAROLINA

SCALE: 3/4" = 1'-0"

 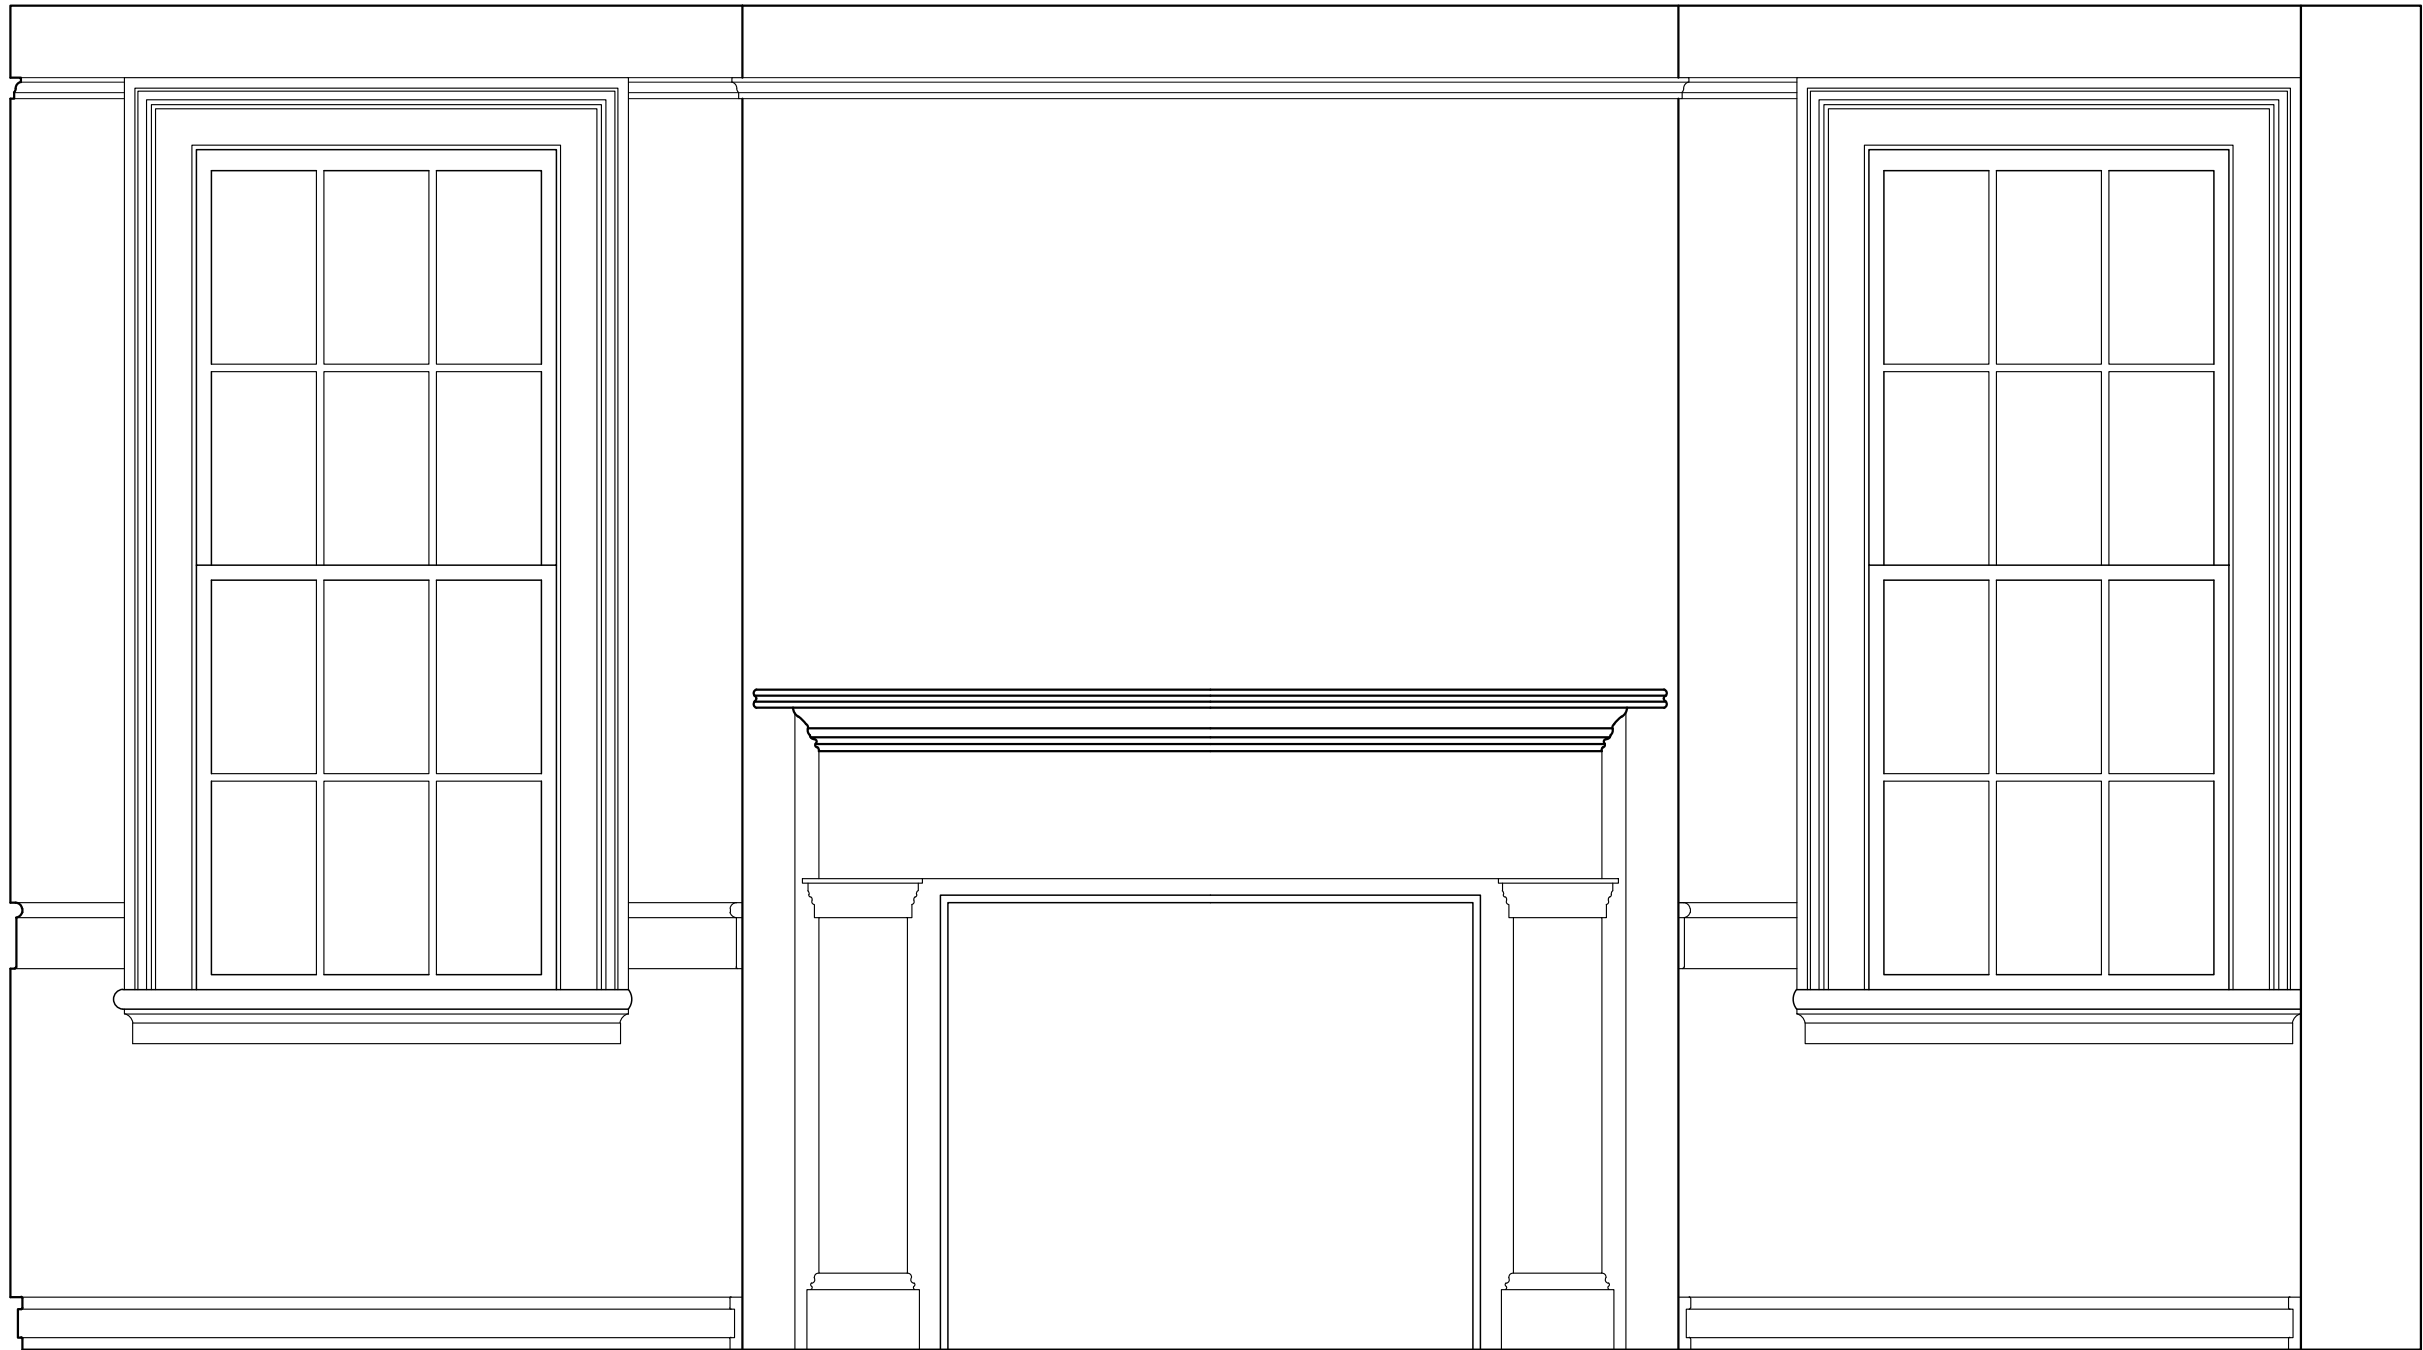

DINING ROOM NORTH ELEVATION



$3/4" = 1'-0"$ 1:16

 

DRAWN BY: ALISON DUNLEAVY


35 LEGARE STREET
CHARLESTON, SOUTH CAROLINA

SCALE: $3/4" = 1'-0"$

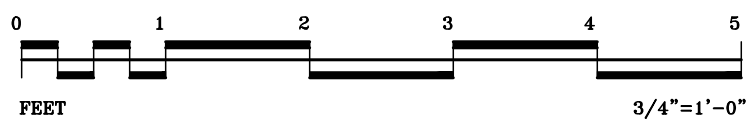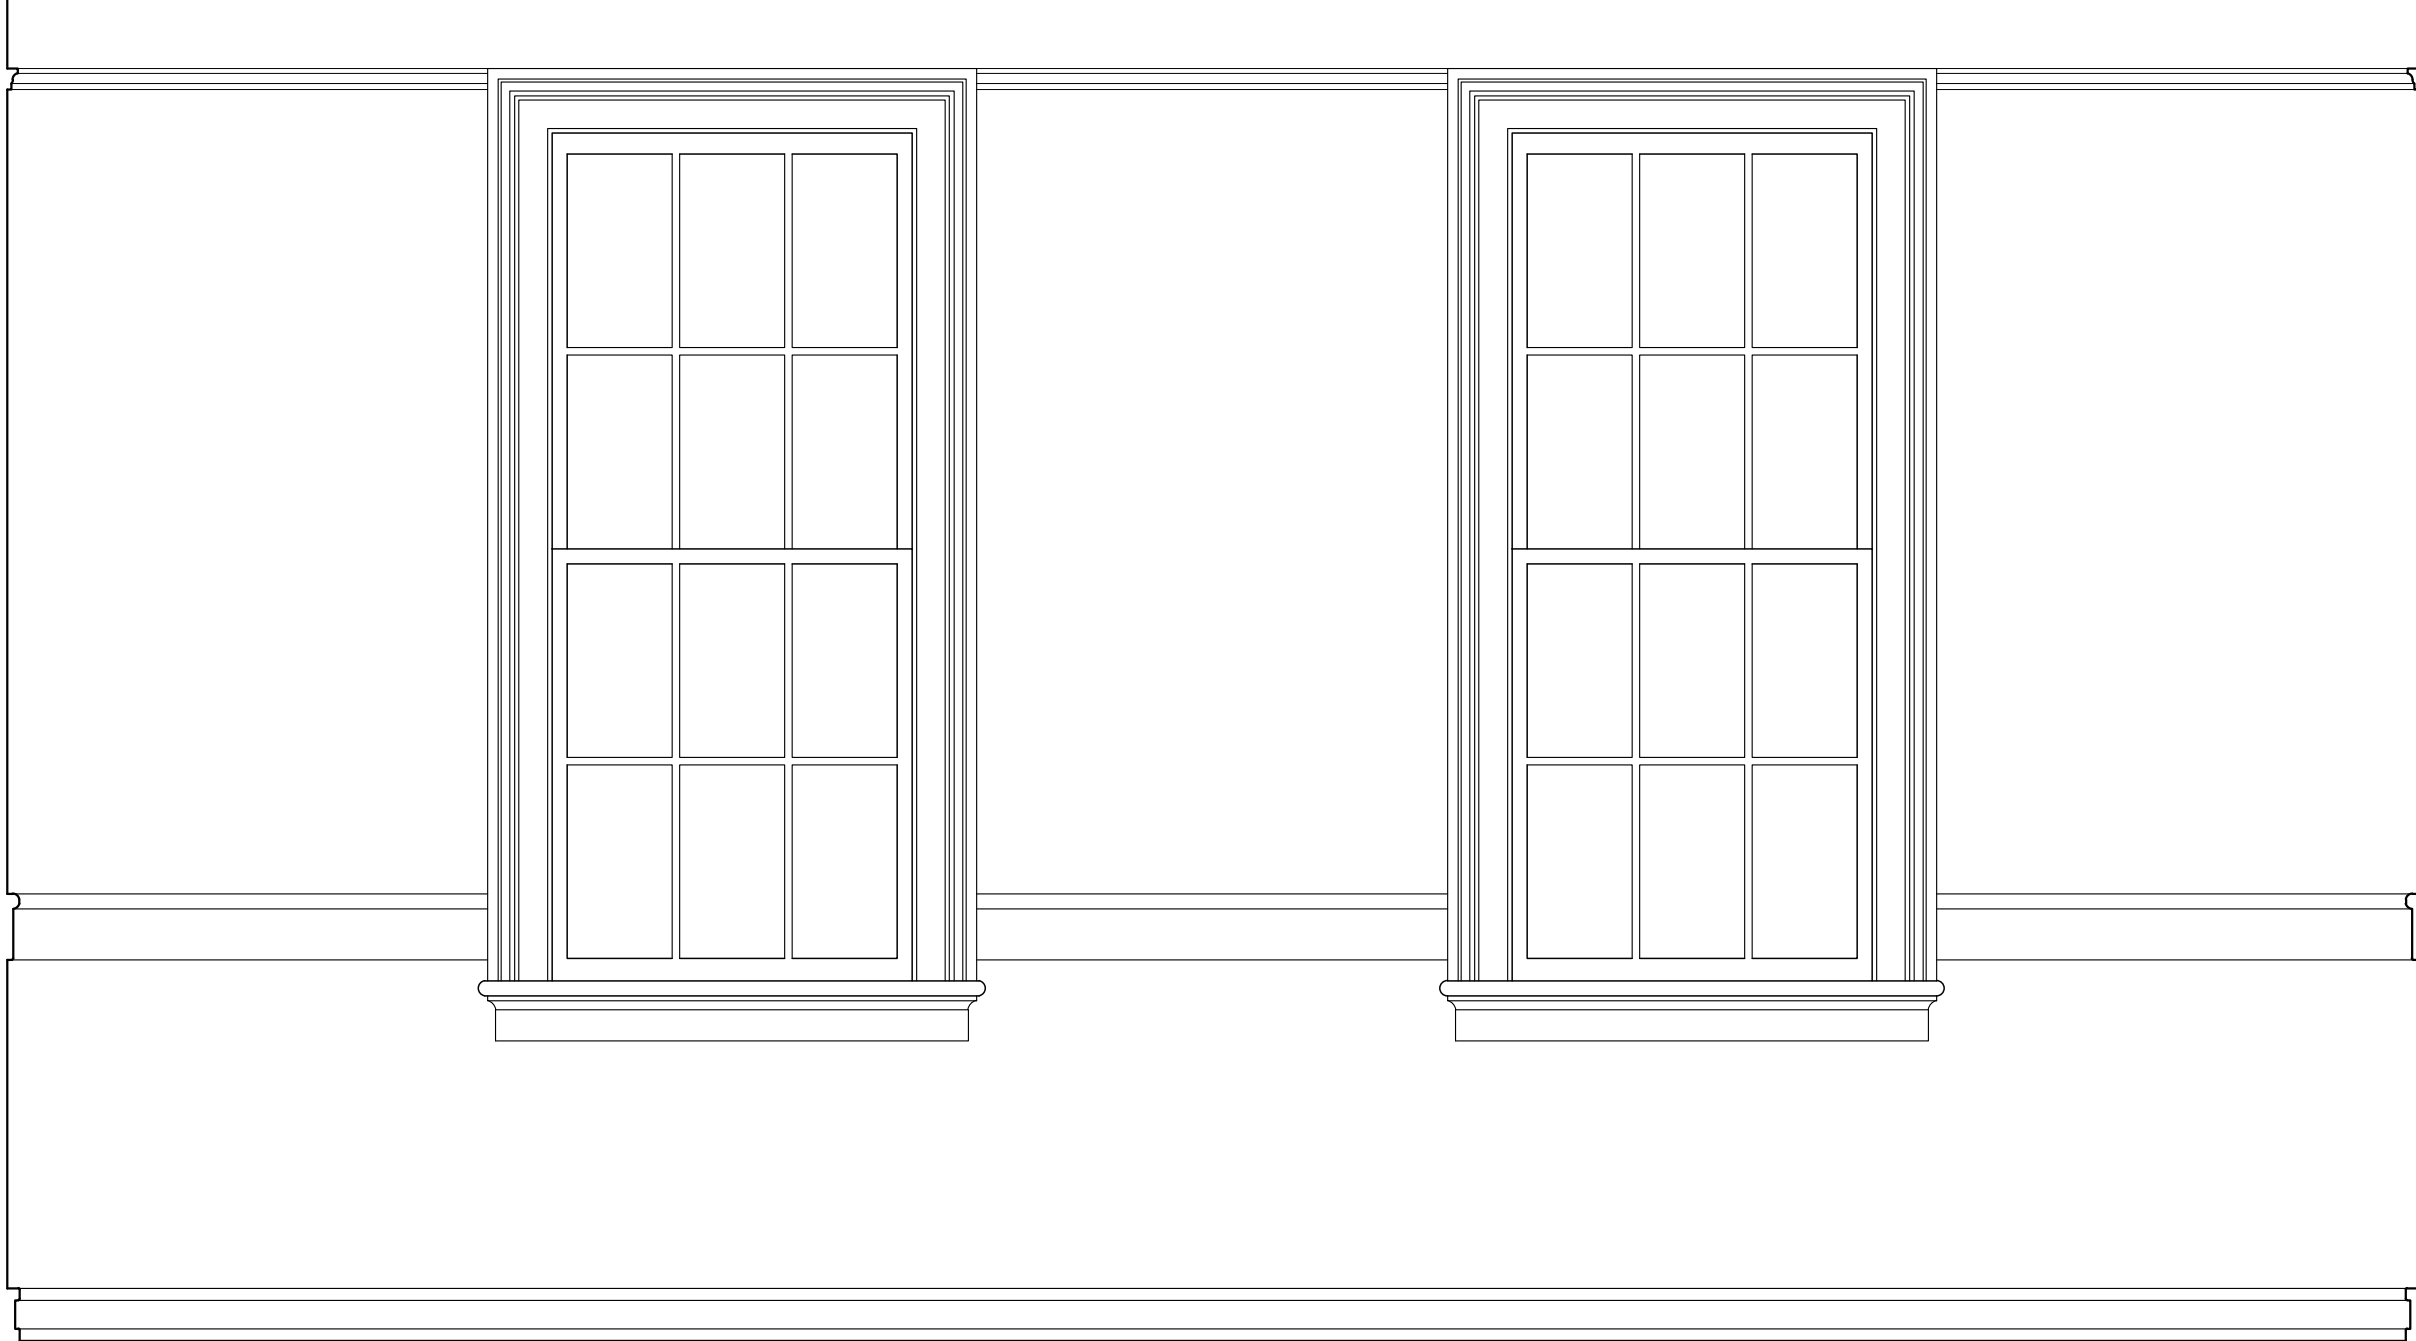


DINING ROOM SOUTH ELEVATION


3/4"=1'-0" 1:16

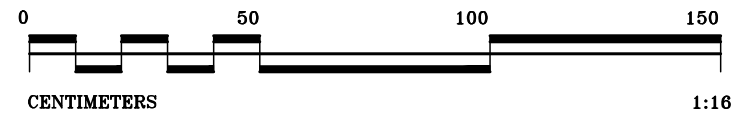

DRAWN BY: ALISON DUNLEAVY	35 LEGARE STREET CHARLESTON, SOUTH CAROLINA	SCALE: 3/4" = 1'-0"
---------------------------	--	---------------------

 



DINING ROOM EAST ELEVATION
3/4"=1'-0" 1:16

 


DRAWN BY: ALISON DUNLEAVY

35 LEGARE STREET
CHARLESTON, SOUTH CAROLINA

SCALE: 3/4" = 1'-0"

 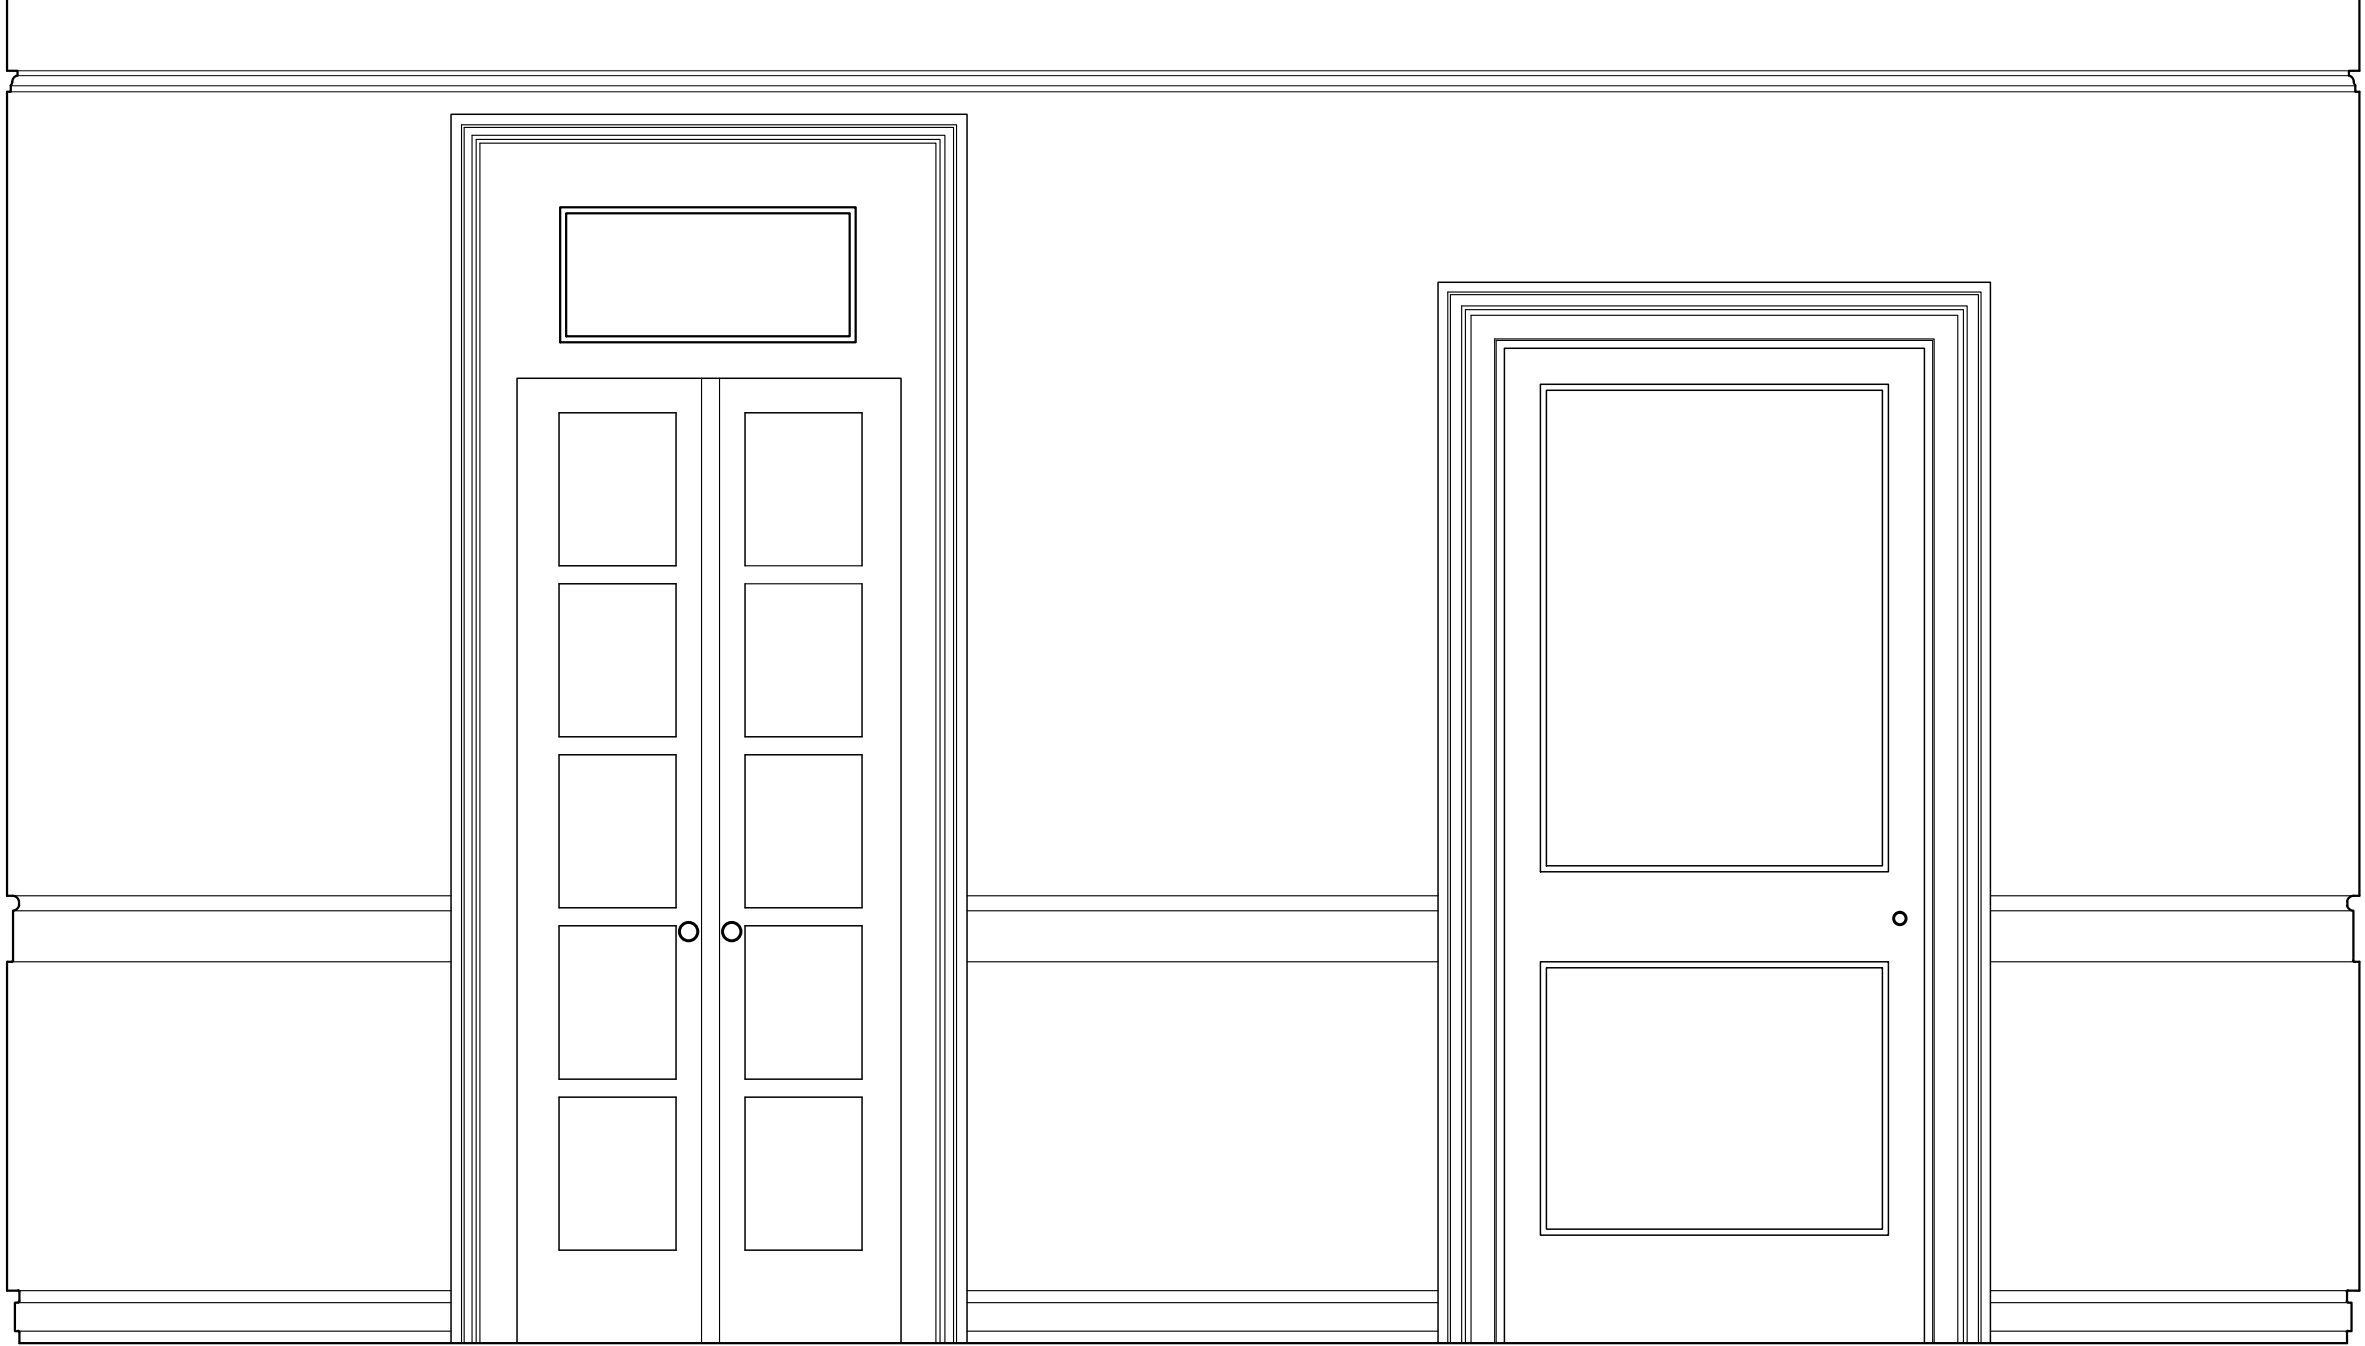



DINING ROOM WEST ELEVATION
3/4"=1'-0" 1:16

 


DRAWN BY: ALISON DUNLEAVY

35 LEGARE STREET
CHARLESTON, SOUTH CAROLINA

SCALE: 3/4" = 1'-0"

 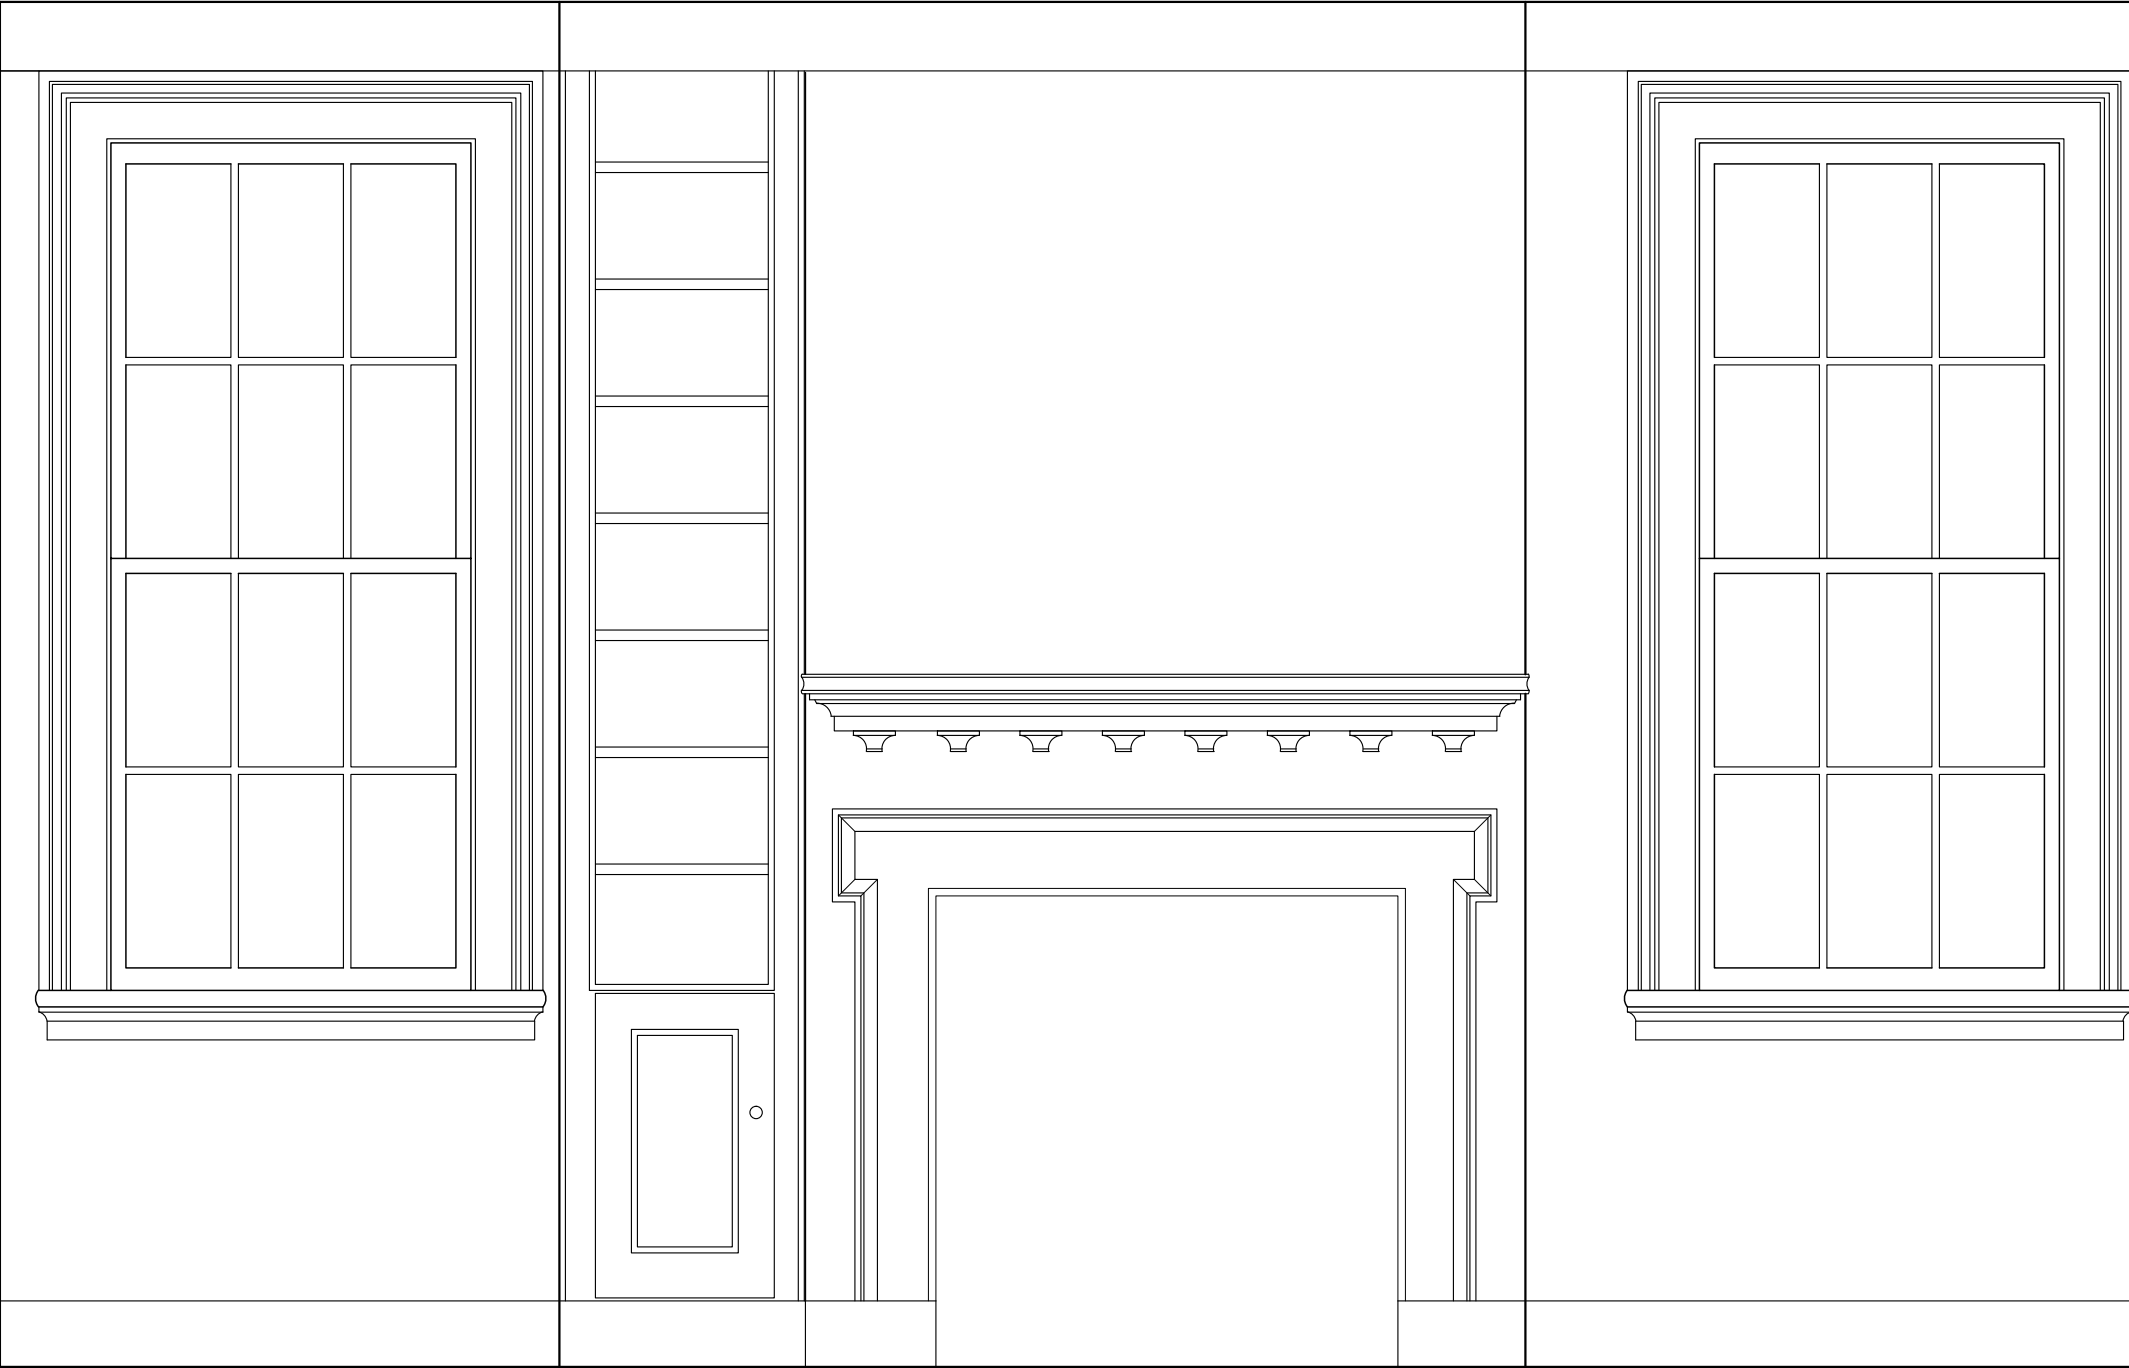



STUDY NORTH ELEVATION
3/4"=1'-0" 1:16

 

DRAWN BY: ALISON DUNLEAVY


35 LEGARE STREET
CHARLESTON, SOUTH CAROLINA

SCALE: 3/4" = 1'-0"

 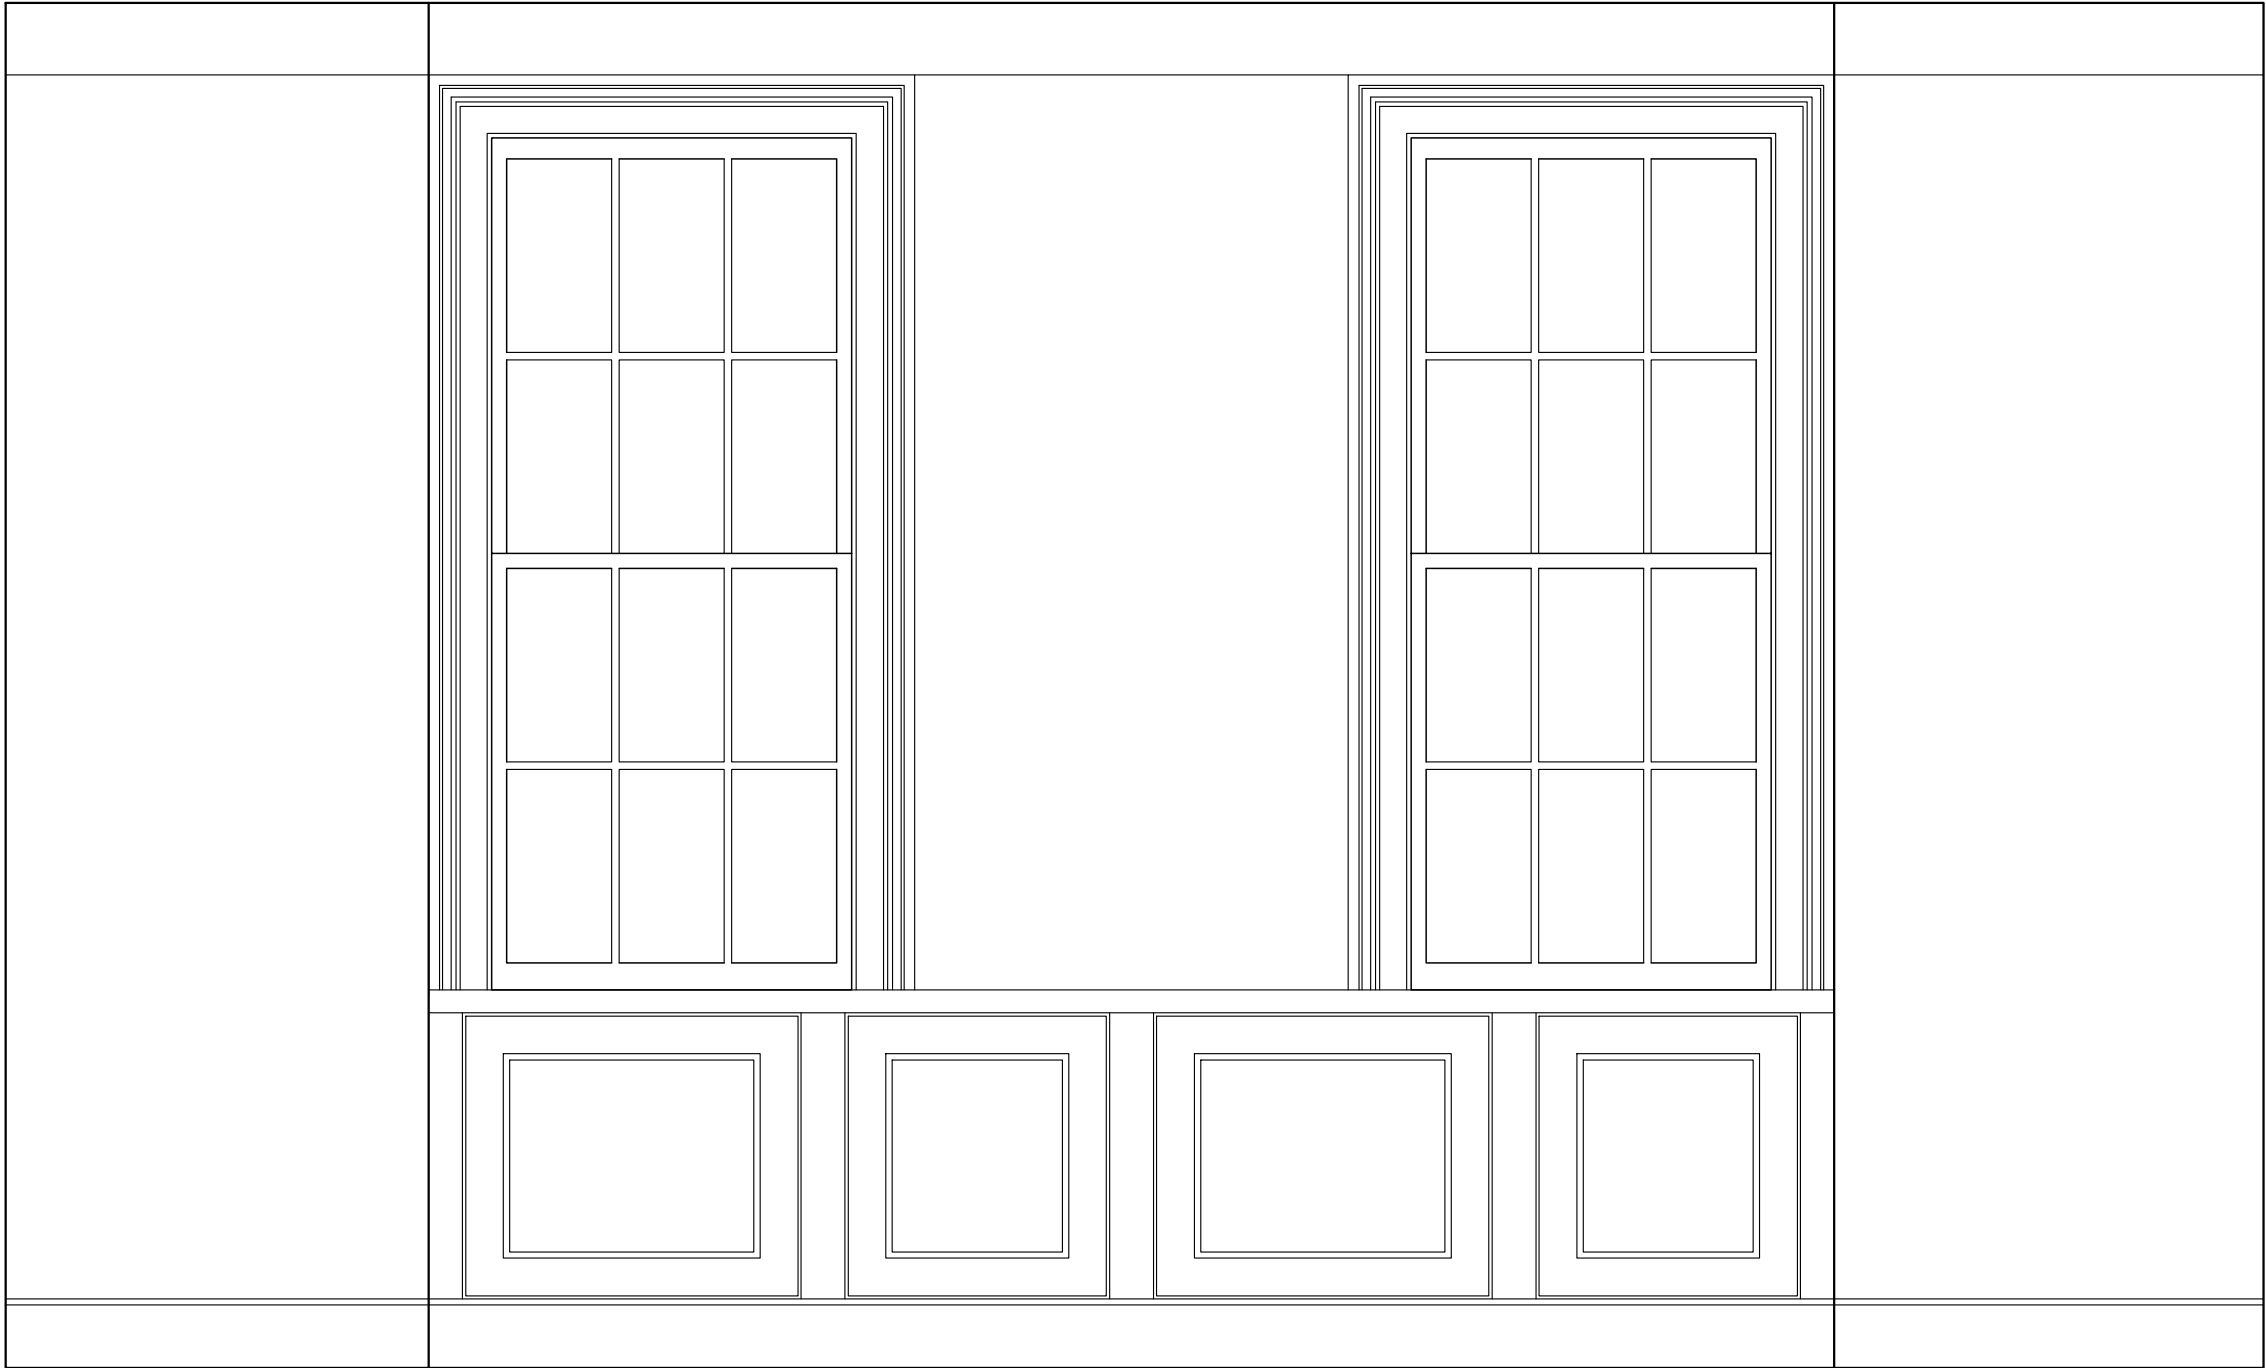

STUDY SOUTH ELEVATION



$\frac{3}{4}'' = 1'-0''$ 1:16

 


DRAWN BY: ALISON DUNLEAVY

35 LEGARE STREET
CHARLESTON, SOUTH CAROLINA

SCALE: $\frac{3}{4}'' = 1'-0''$

 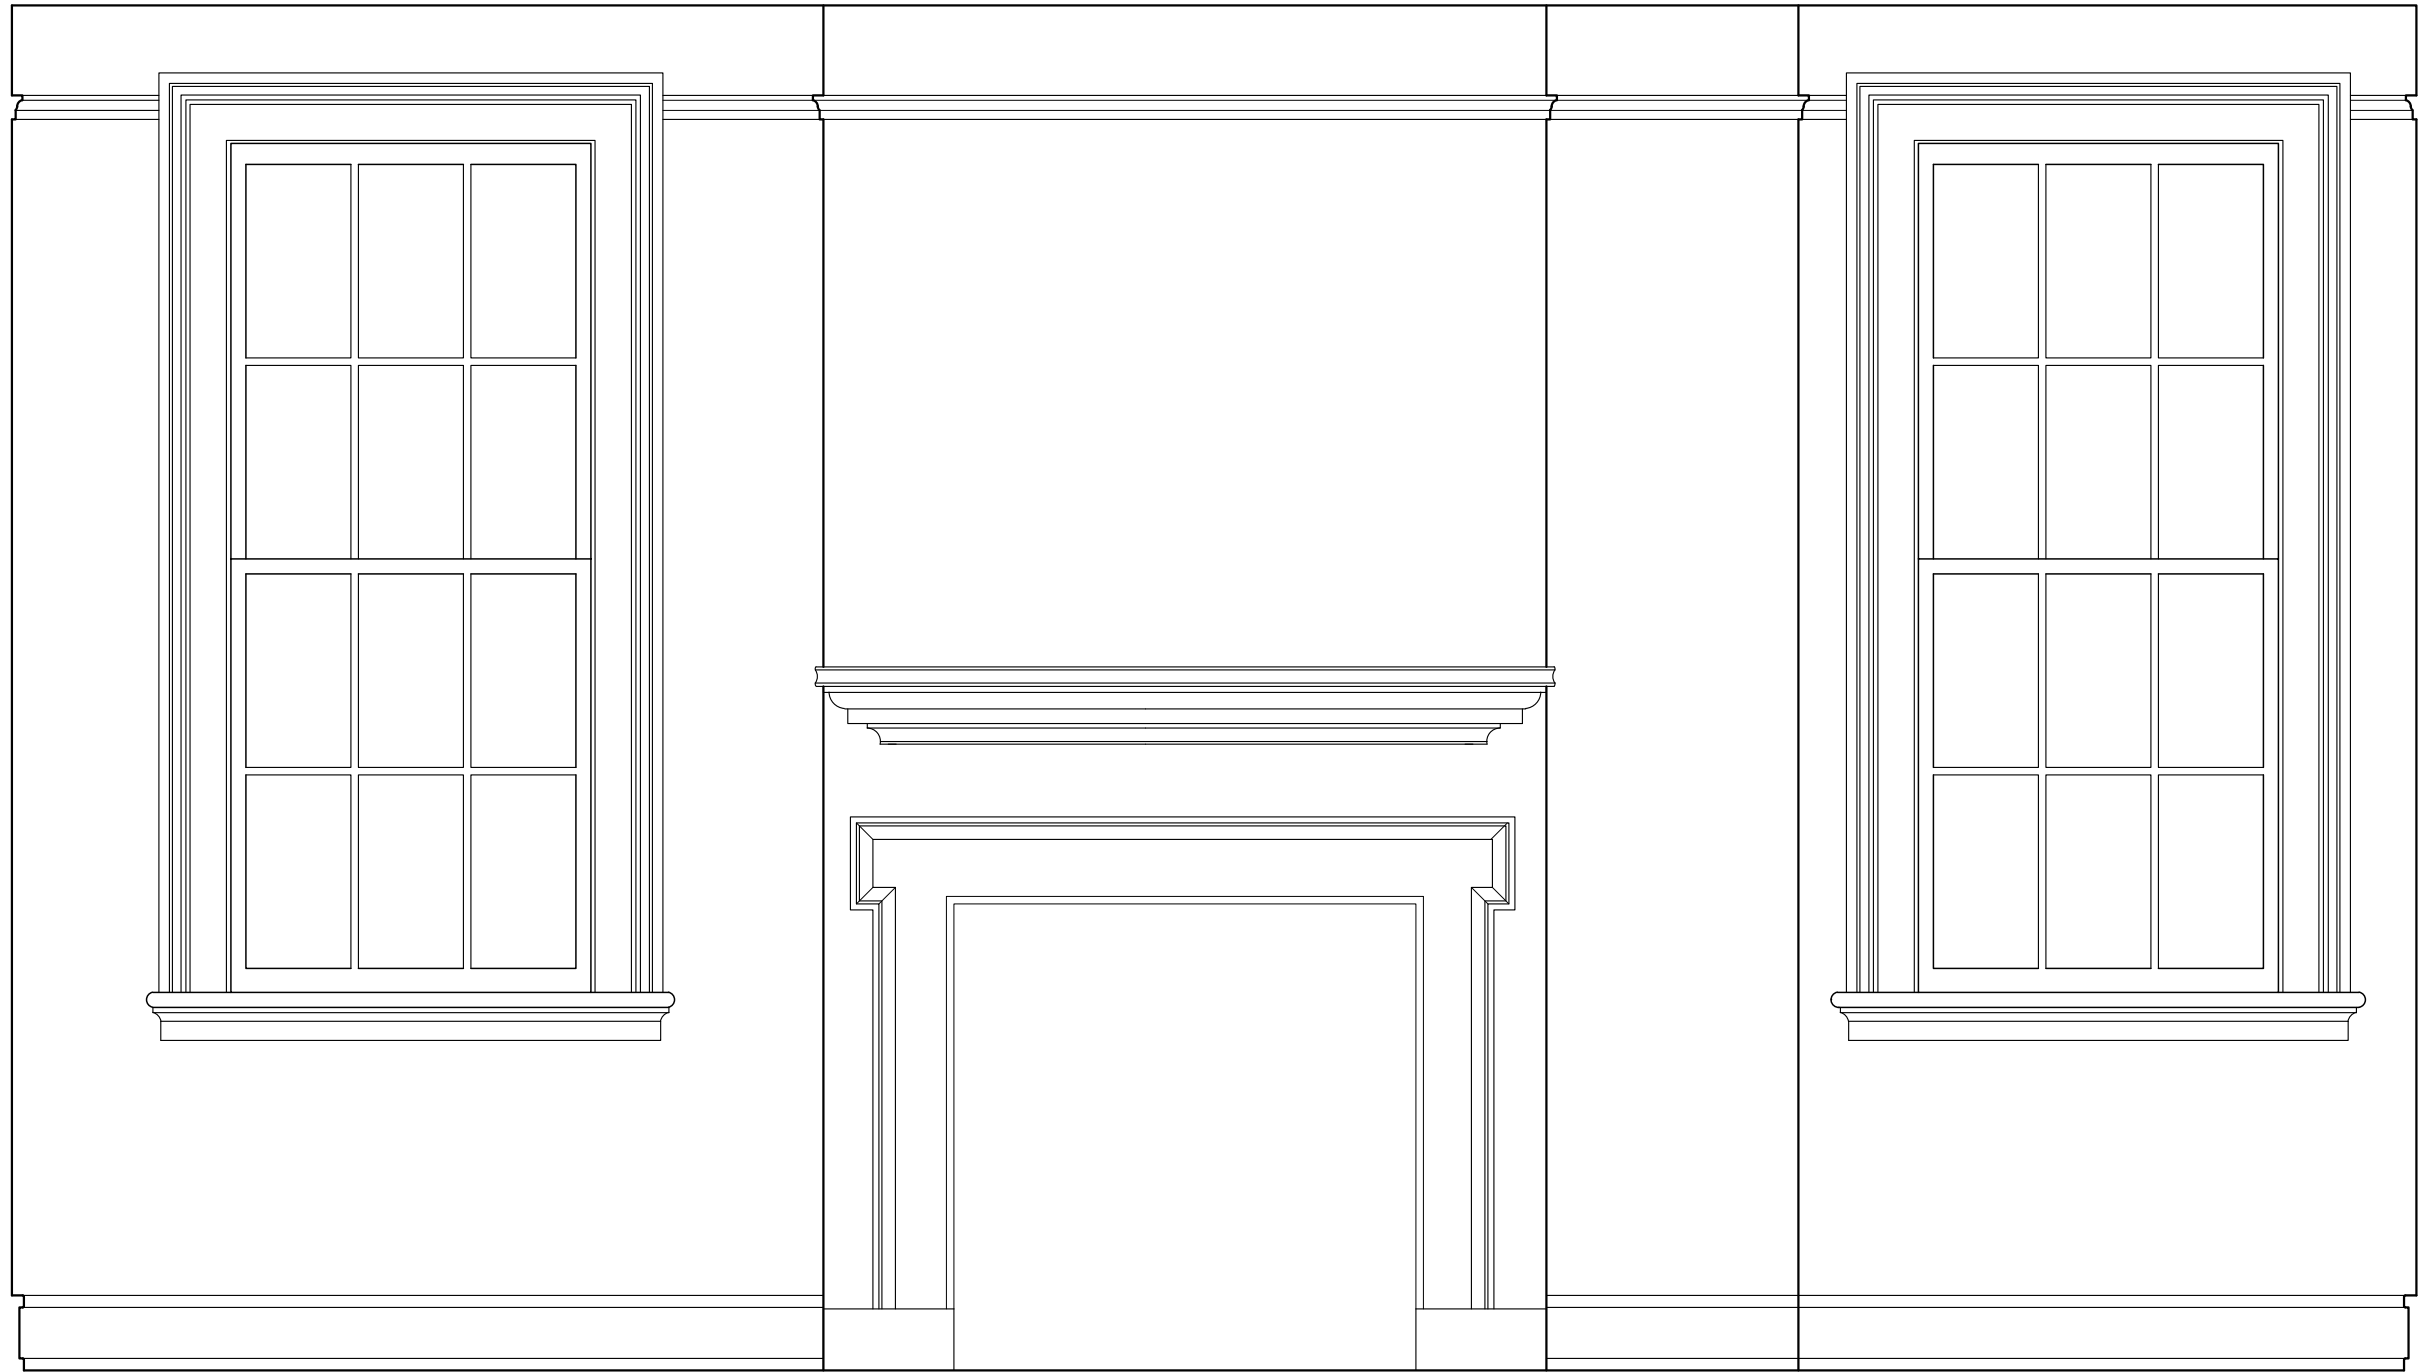



SECOND FLOOR BEDROOM NORTH ELEVATION
3/4"=1'-0" 1:16

 


DRAWN BY: ALISON DUNLEAVY

35 LEGARE STREET
CHARLESTON, SOUTH CAROLINA

SCALE: 3/4" = 1'-0"

 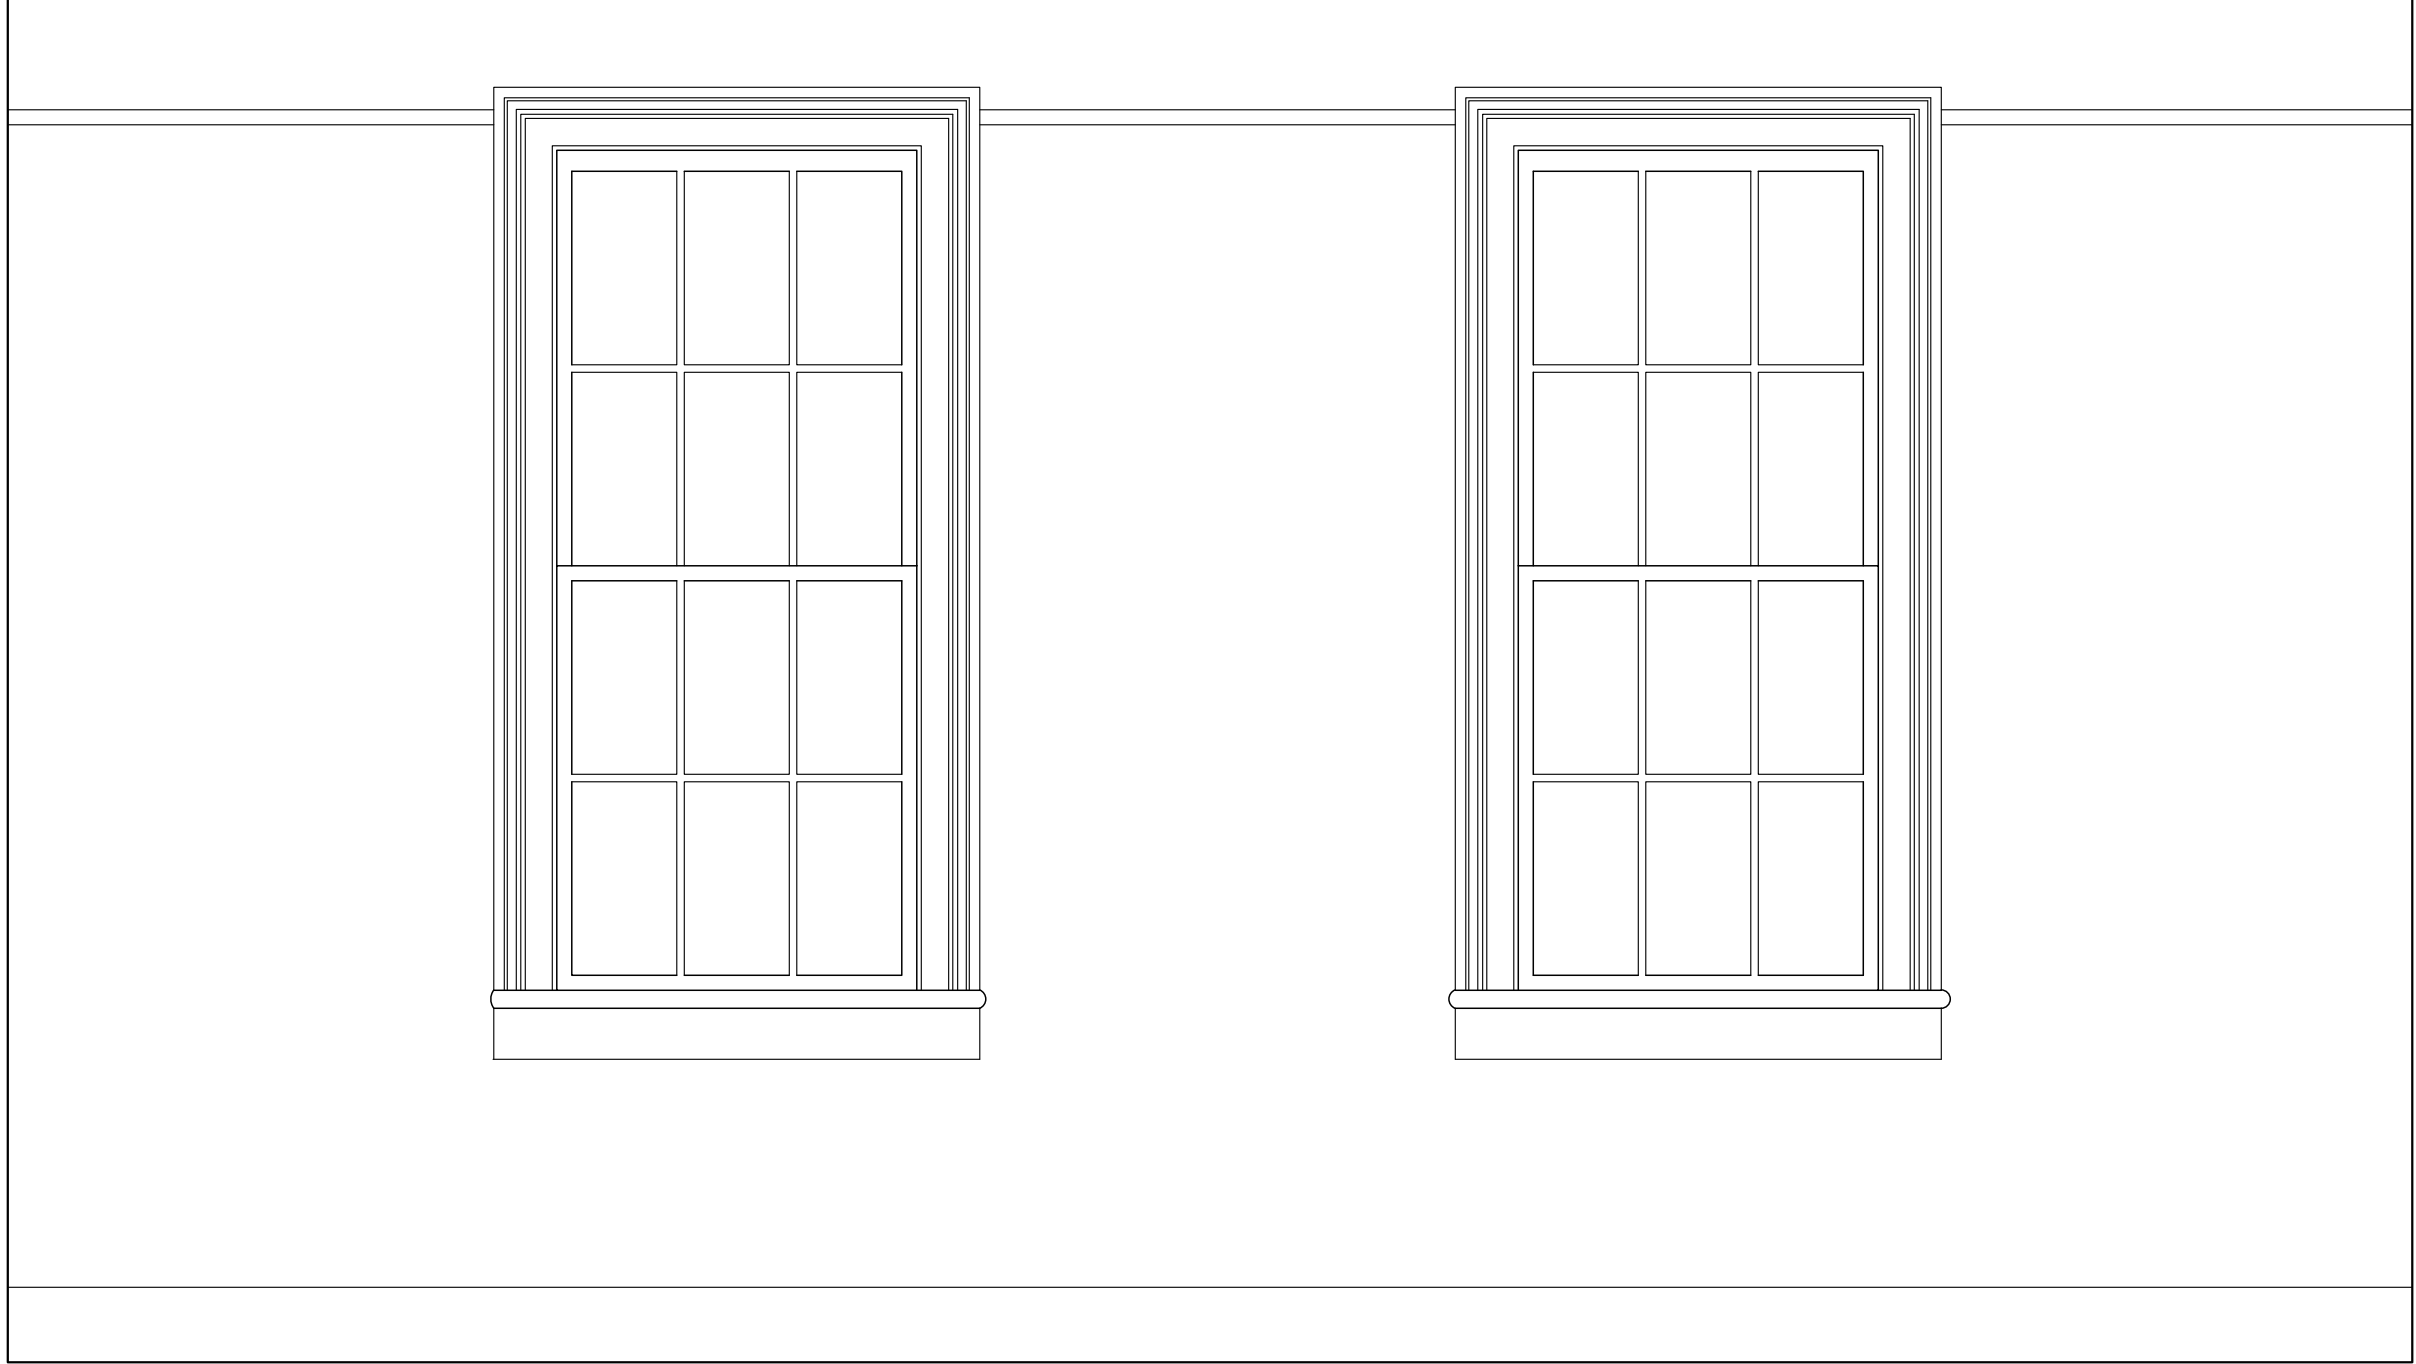



SECOND FLOOR BEDROOM SOUTH ELEVATION
3/4"=1'-0" 1:16

 


DRAWN BY: ALISON DUNLEAVY

35 LEGARE STREET
CHARLESTON, SOUTH CAROLINA

SCALE: 3/4" = 1'-0"

 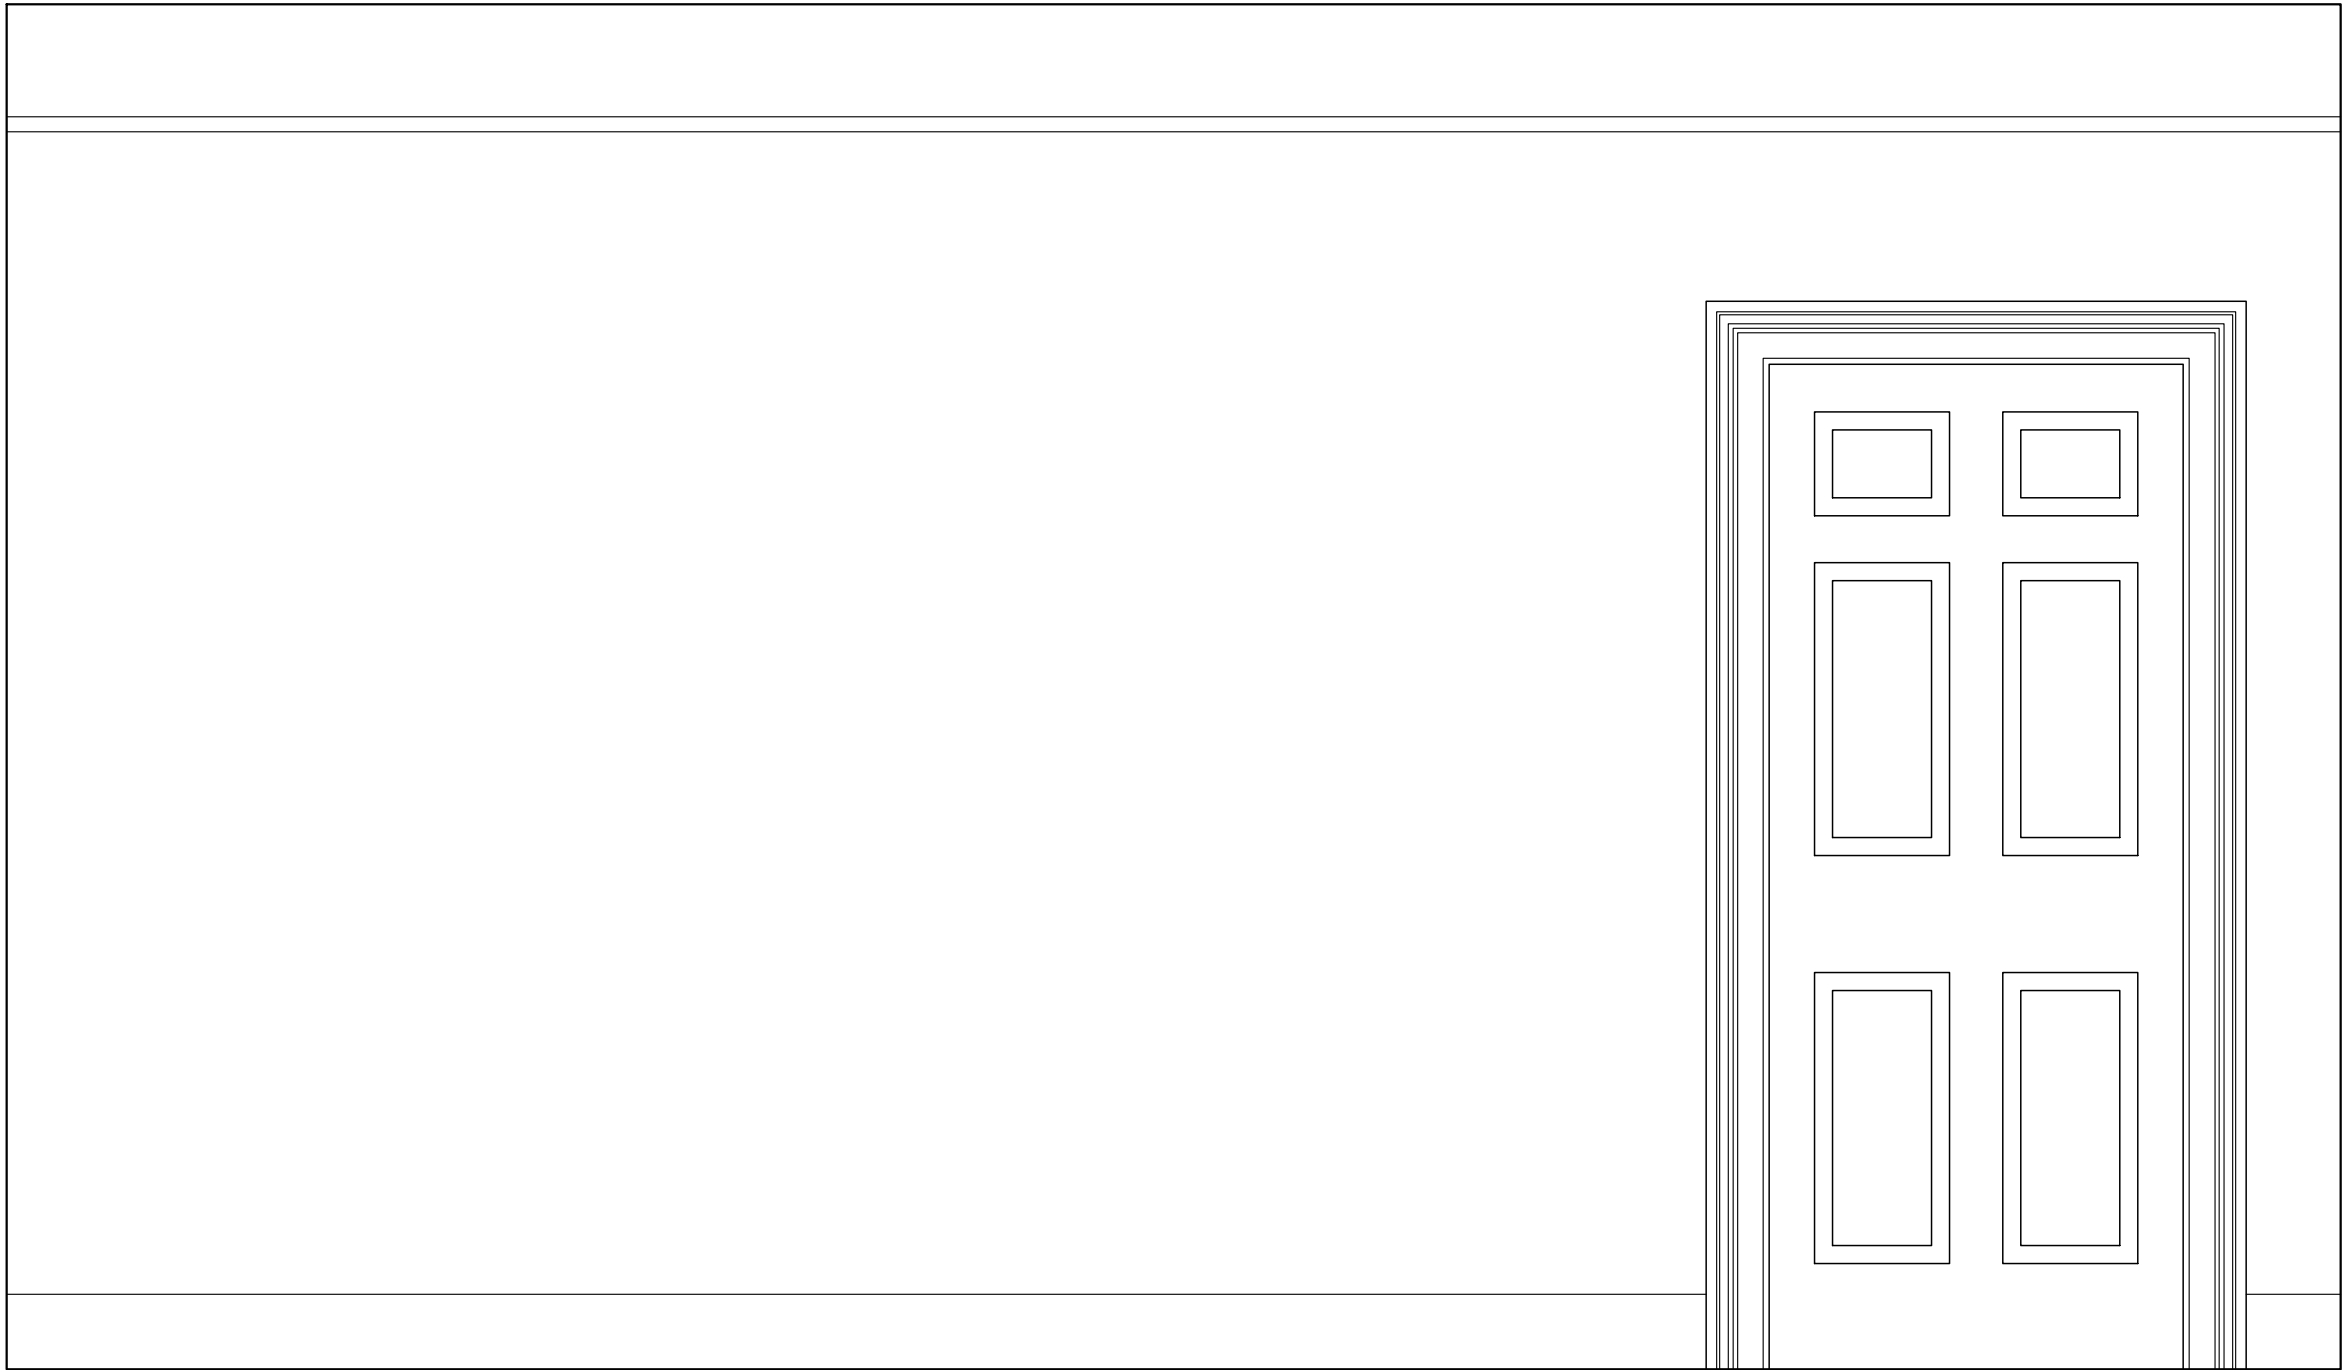



SECOND FLOOR BEDROOM EAST ELEVATION
3/4"=1'-0" 1:16

 


DRAWN BY: ALISON DUNLEAVY

35 LEGARE STREET
CHARLESTON, SOUTH CAROLINA

SCALE: 3/4" = 1'-0"

 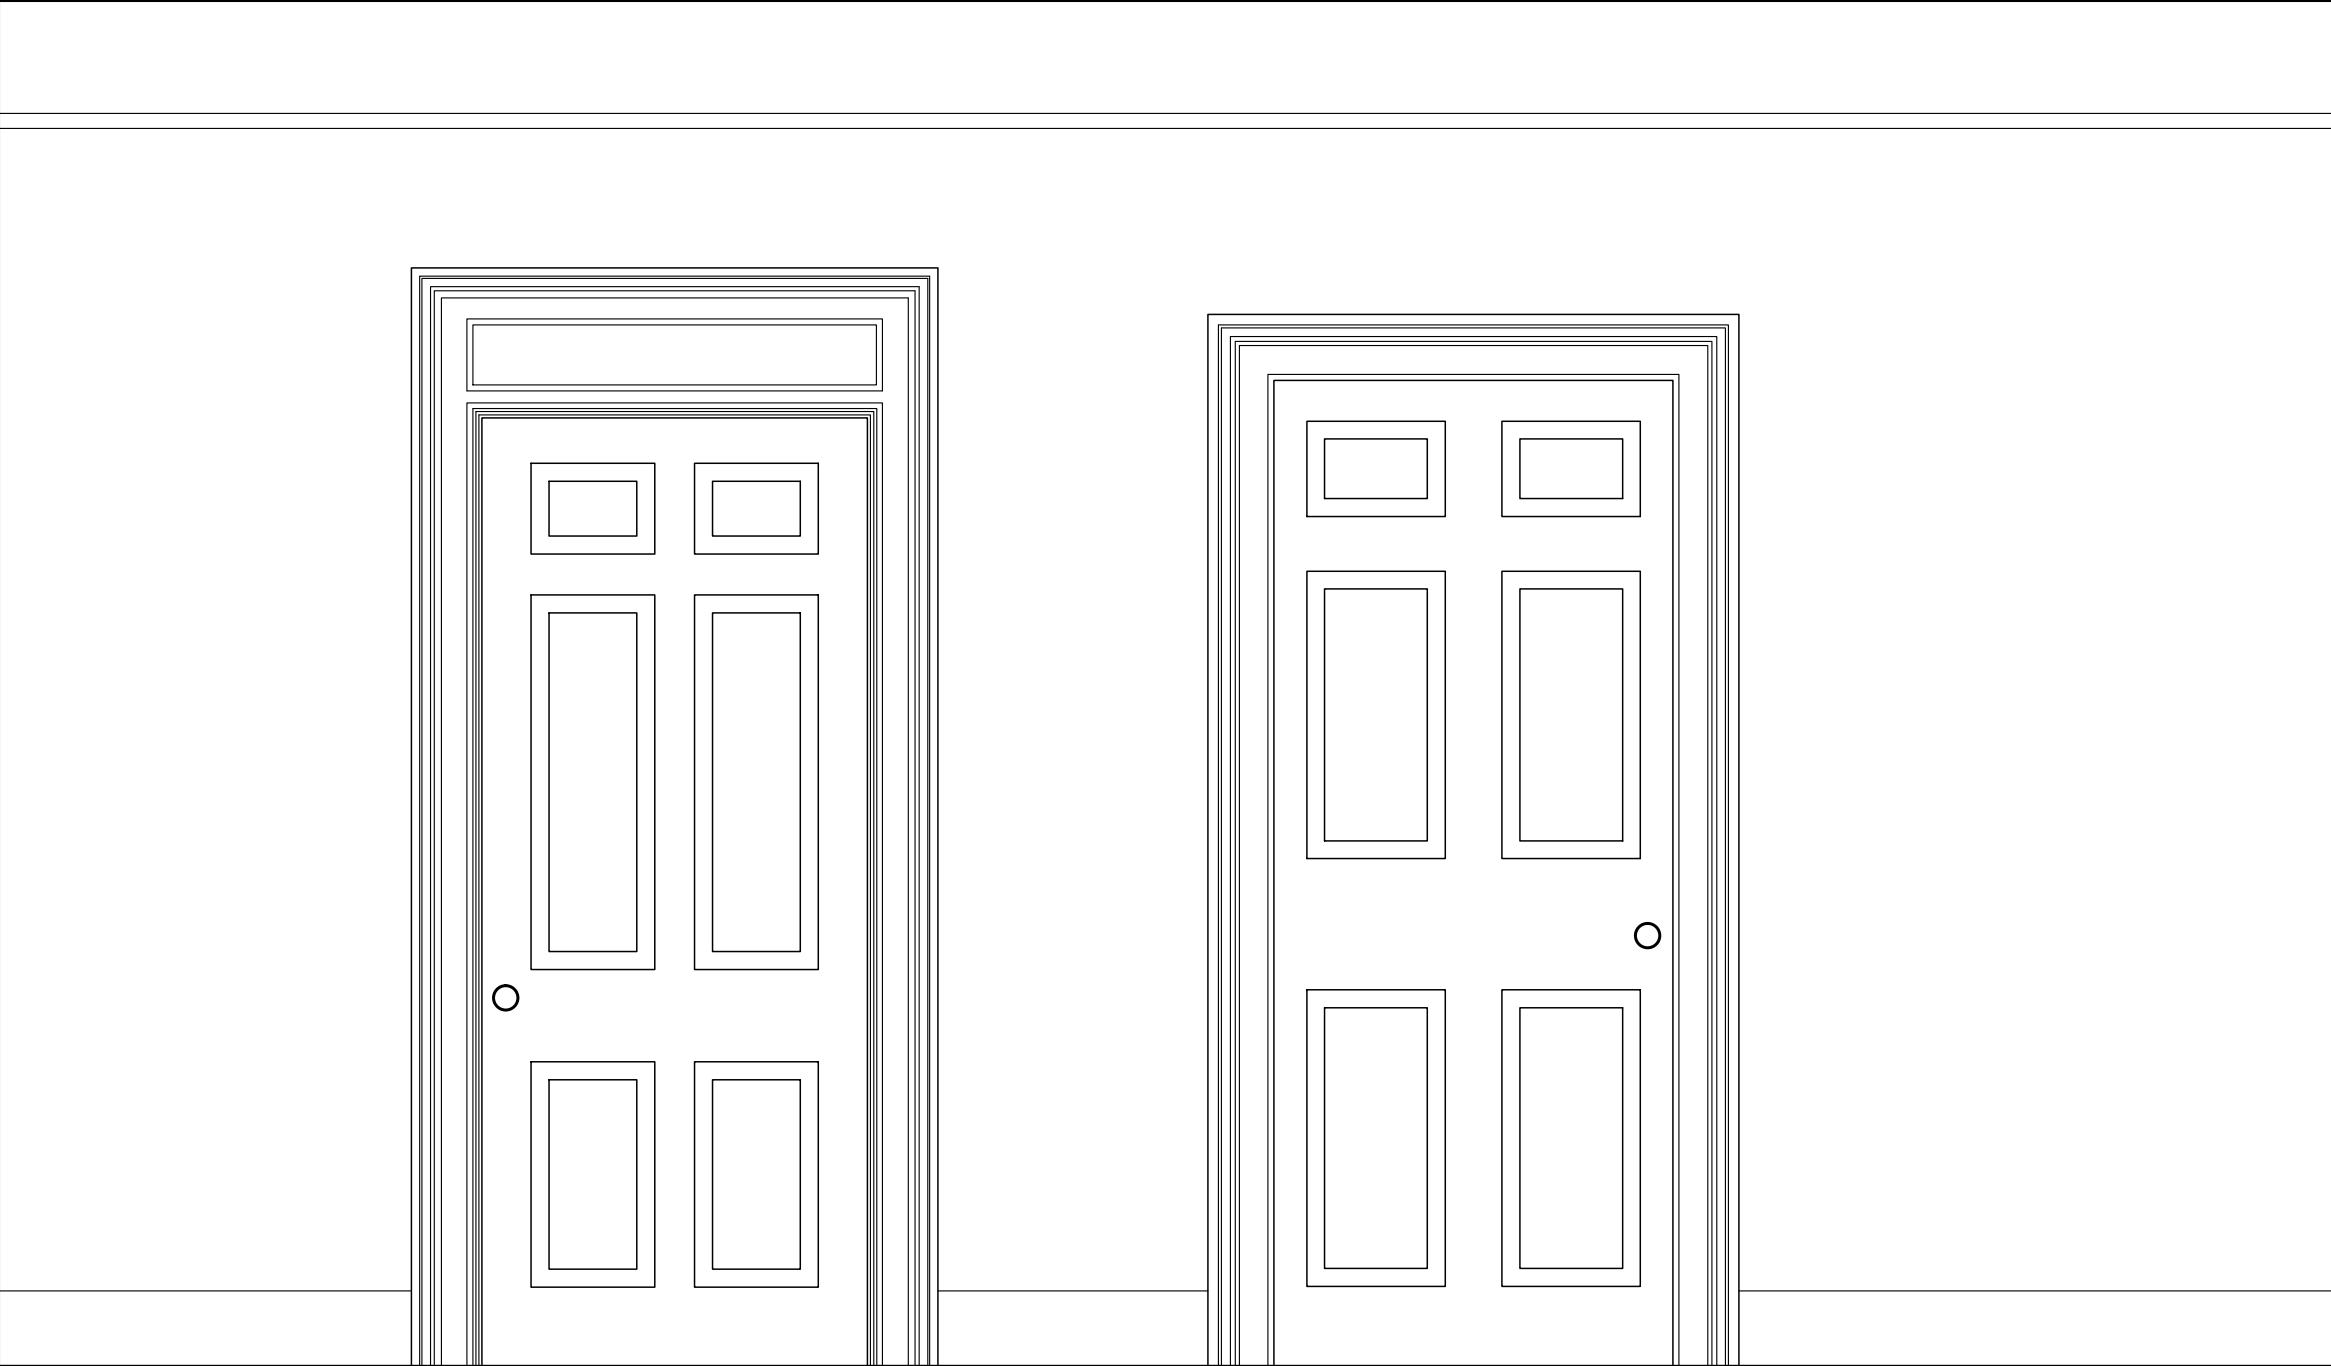


SECOND FLOOR BEDROOM EAST ELEVATION
3/4"=1'-0" 1:16

 


DRAWN BY: ALISON DUNLEAVY

35 LEGARE STREET
CHARLESTON, SOUTH CAROLINA


SCALE: 3/4" = 1'-0"

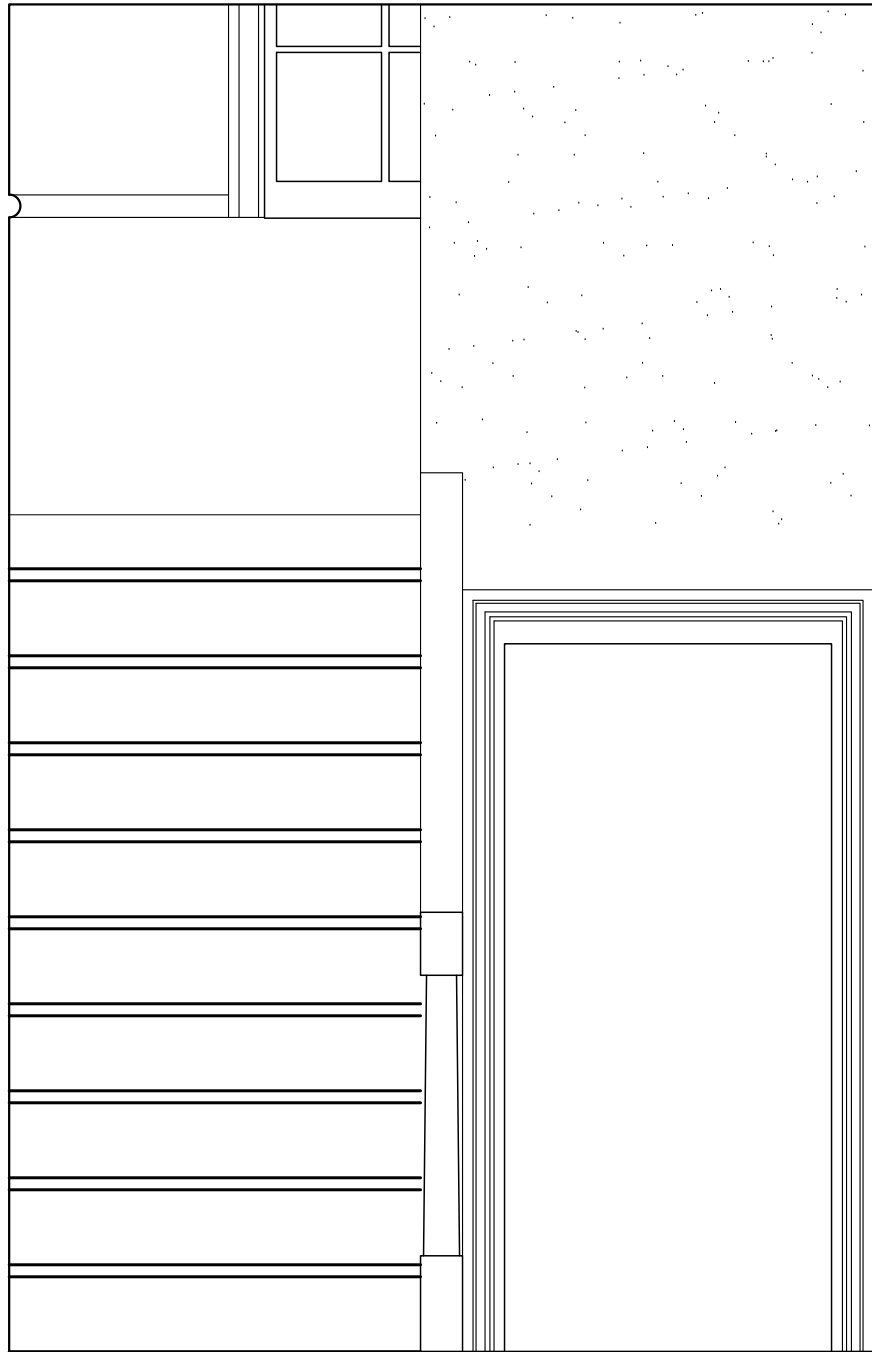


NORTH ELEVATION

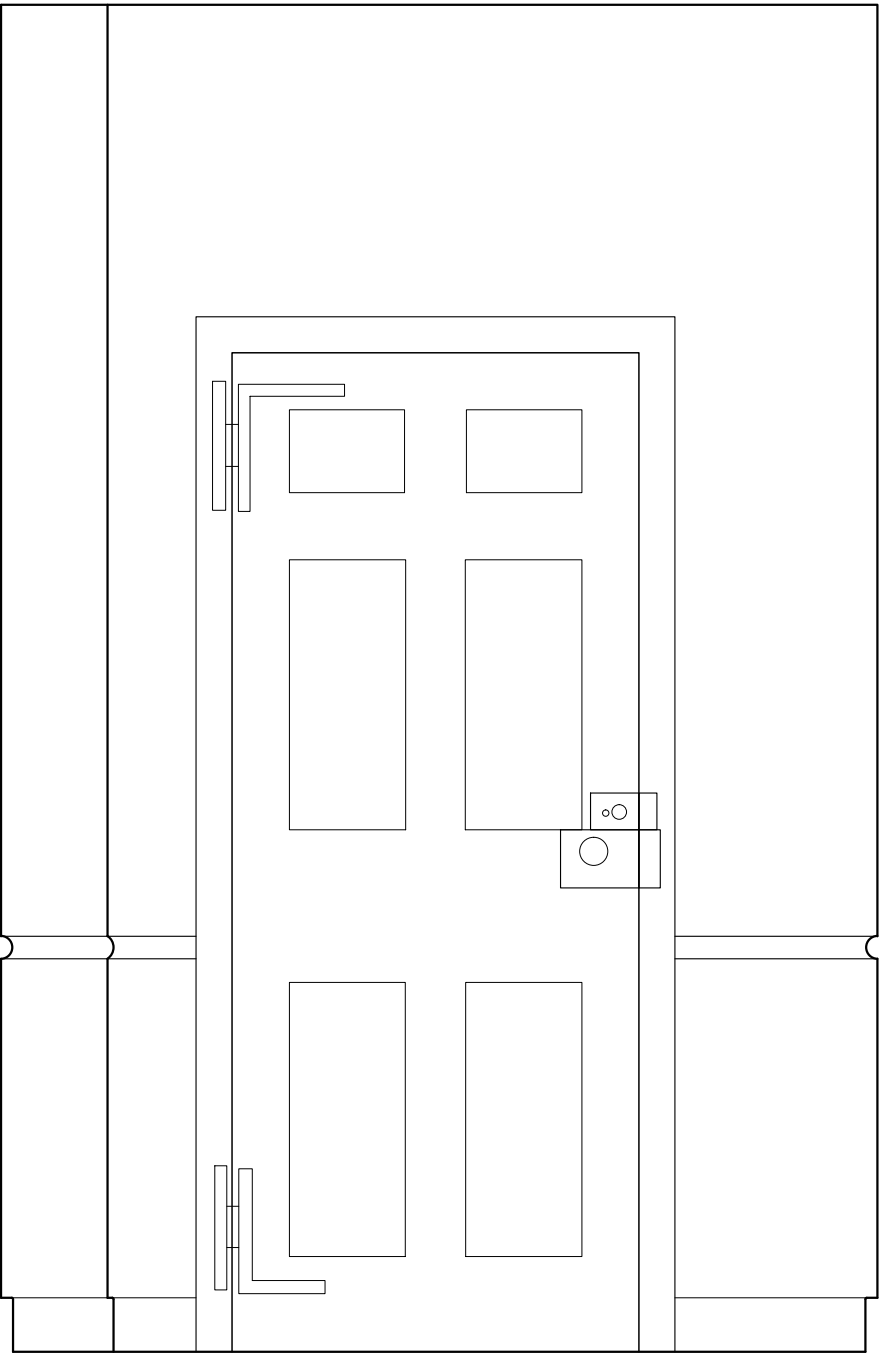

SOUTH ELEVATION

 

STAIRHALL, FIRST FLOOR
3/4"=1'-0" 1:16

 

DRAWN BY: ALISON DUNLEAVY

35 LEGARE STREET
CHARLESTON, SOUTH CAROLINA

SCALE: 3/4" = 1'-0"