


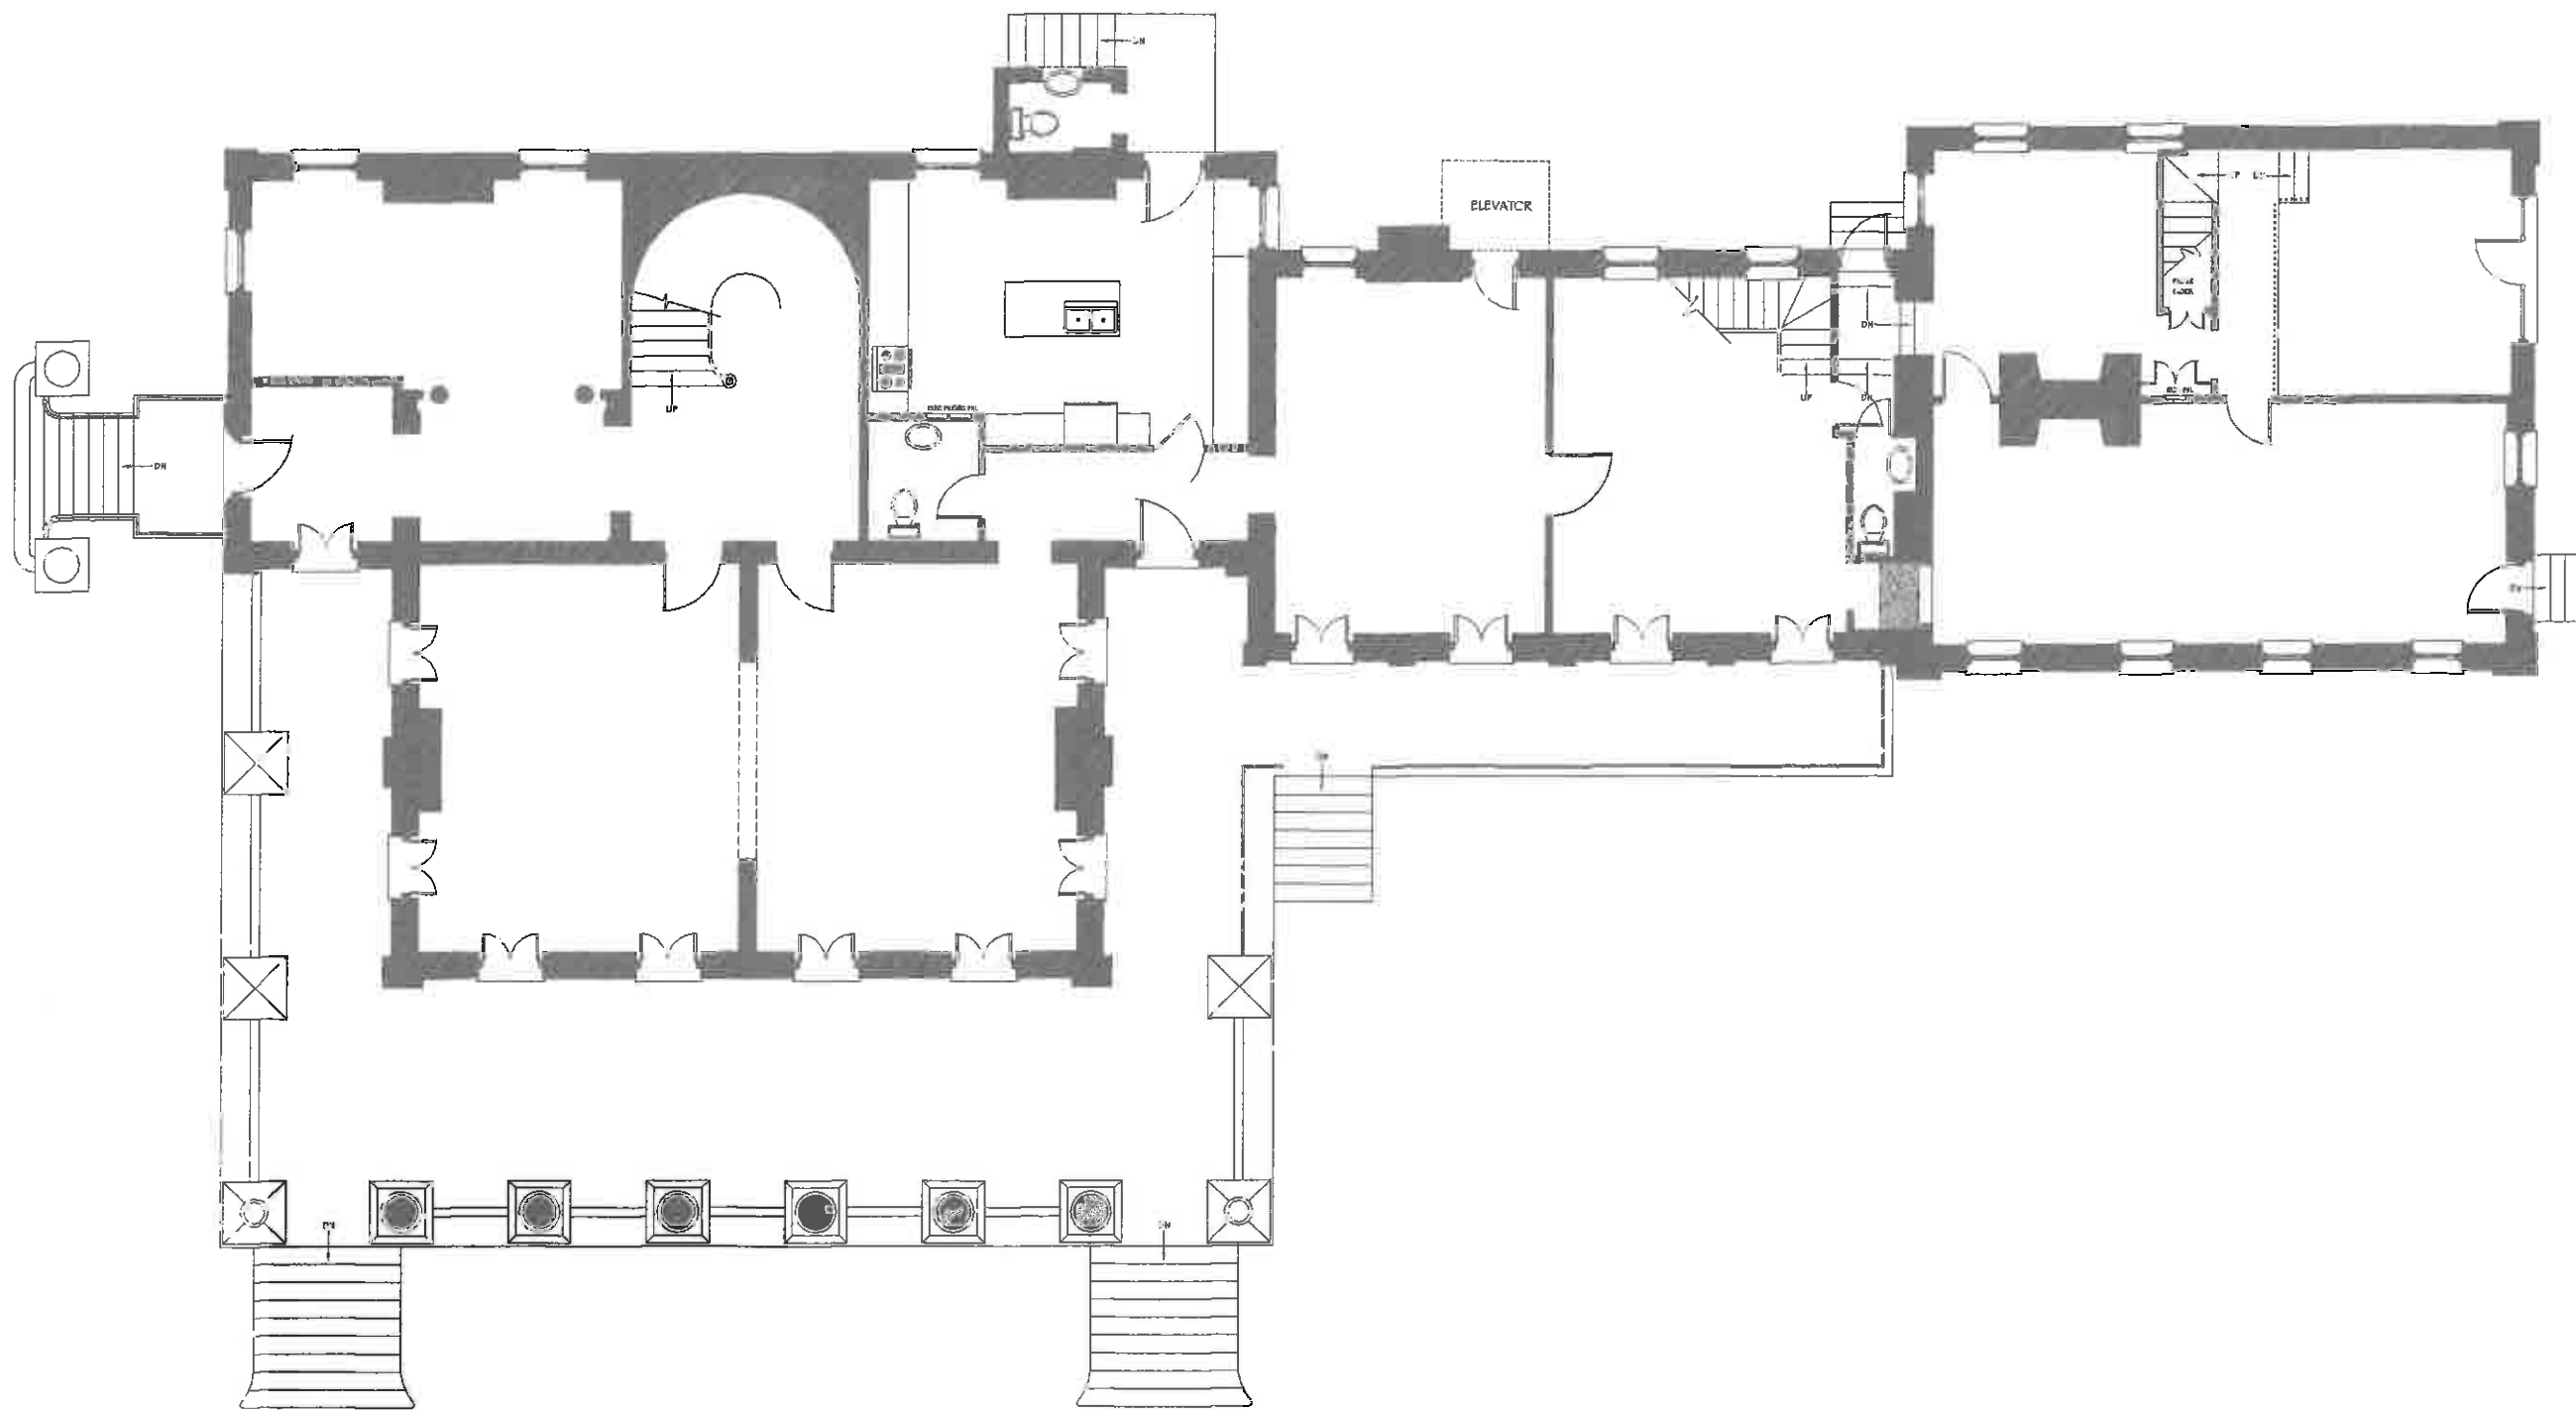

**RICHARD MARKS
RESTORATIONS INC**
ARCHITECTURAL CONSERVATION
372 N. VANDEBILT STREET
CHARLOTTE, SOUTH CAROLINA 28202
704.333.1111

ISAAC JACOBS MIKELL HOUSE
ANTIQUE RESERVE
571 ROUTE 1 AVENUE
CHARLOTTE, SOUTH CAROLINA

**MAIN HOUSE
FIRST FLOOR PLAN
AS FOUND**




DATE
02/12/2008

REV. NO.
00-00-06

SCALE
3/32" = 1'-0"

A 101
SHEET 00 OF 00

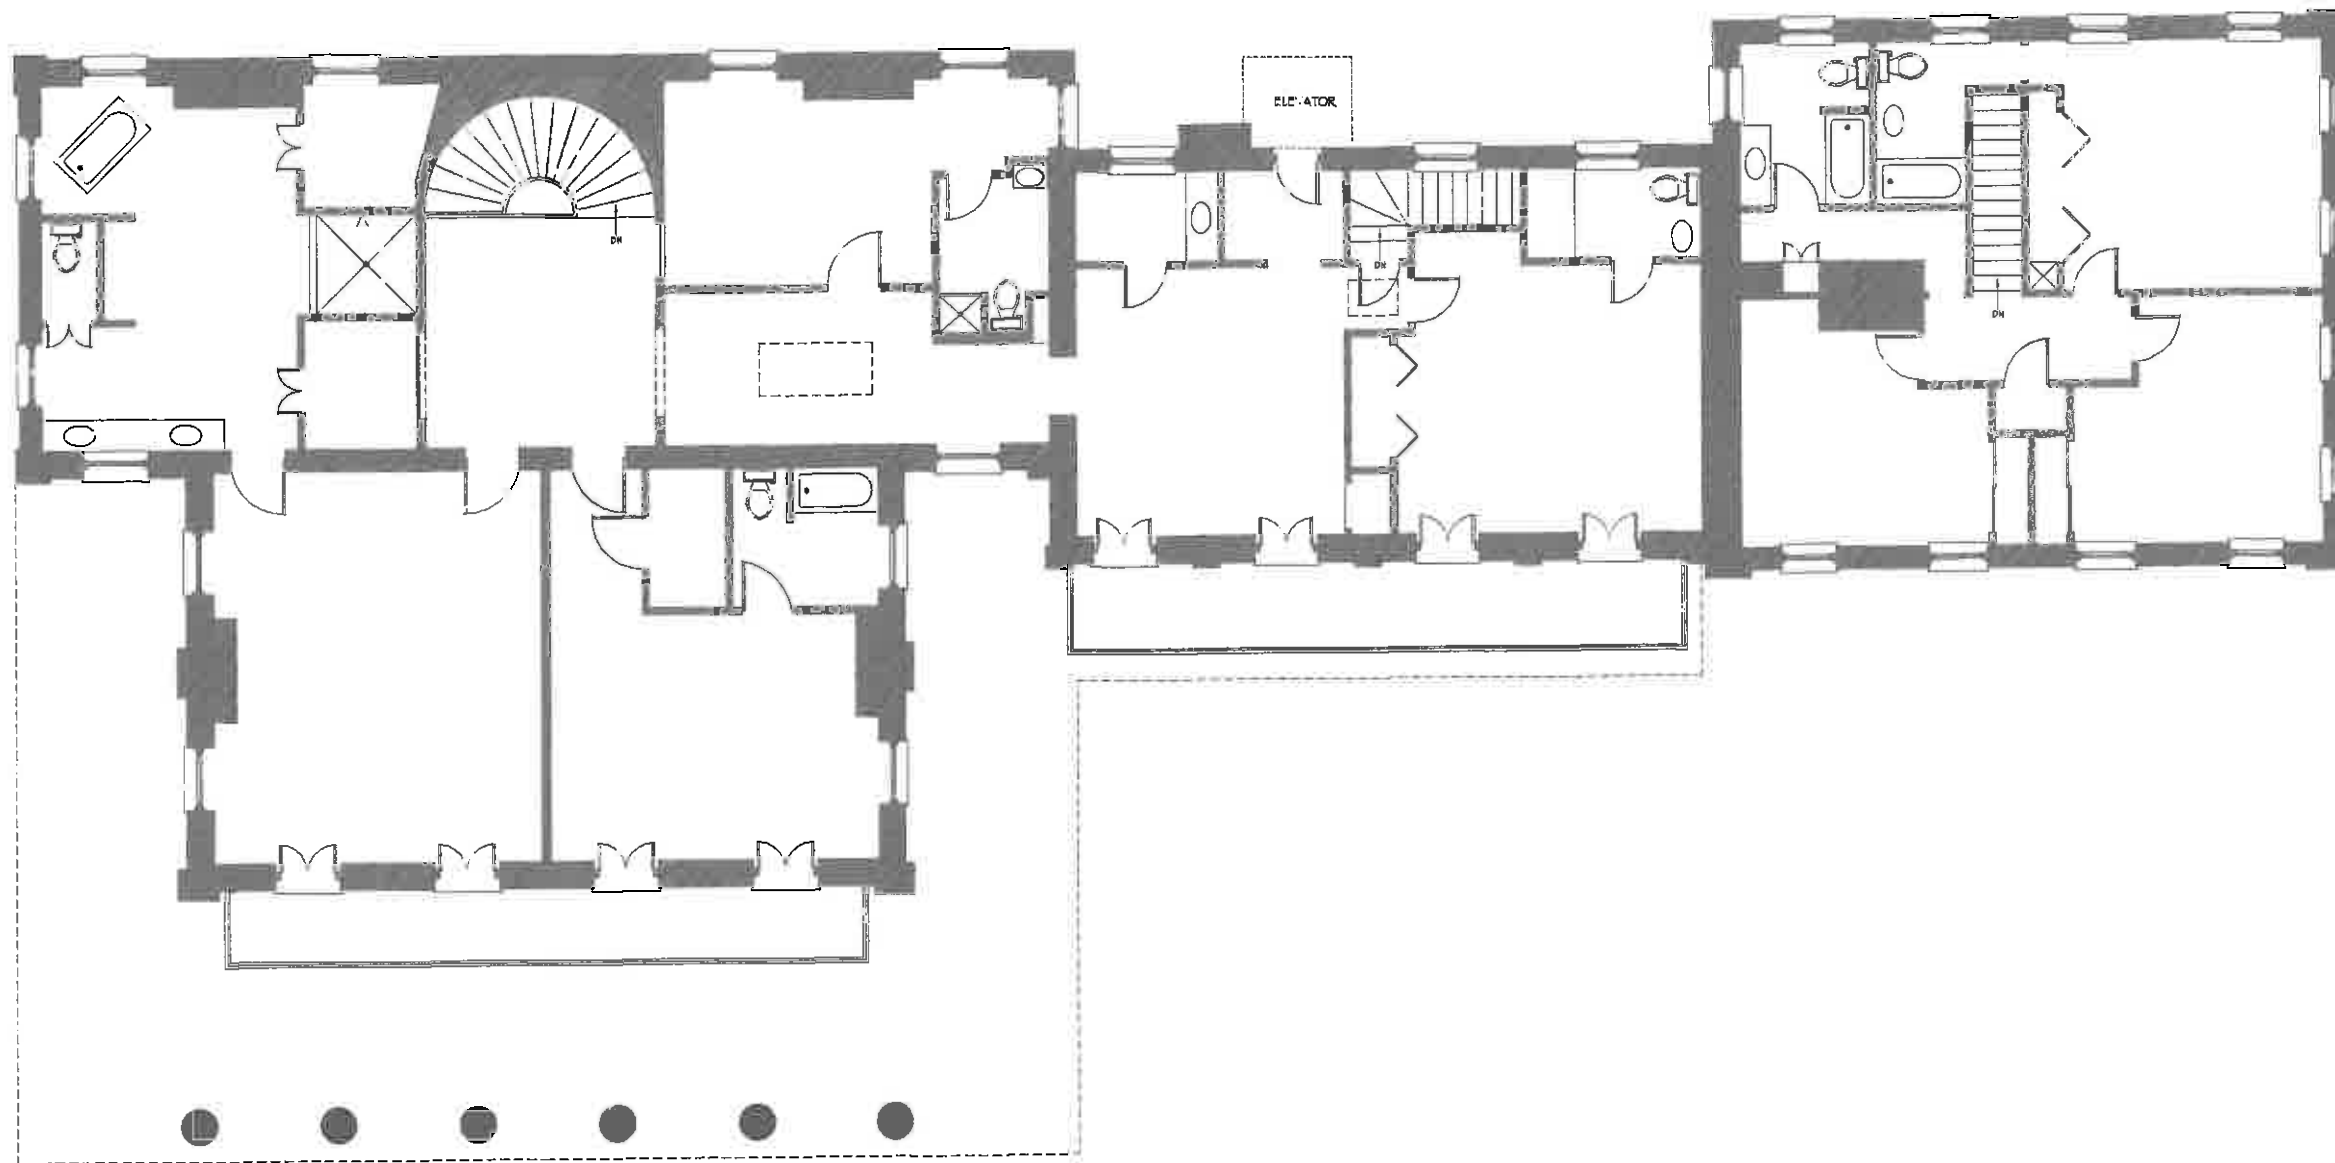

RICHARD MARKS
RESTORATIONS, INC.
 ARCHITECTURAL CONSERVATION
 1111 VANDERBILT AVENUE
 CHARLOTTE, SOUTH CAROLINA 28202
 704.333.1111

ISAAC JACOBS MITCHELL HOUSE
 ALISTAR RESIDENT
 911 RUTLEDGE AVENUE
 CHARLOTTE, SOUTH CAROLINA

MAIN HOUSE
SECOND FLOOR PLAN
AS FOUND



DATE
 02/12/2008
REV NO
 00-00-06
SCALE
 3/32" = 1'-0"

A 102
 SHEET 00 OF 00