



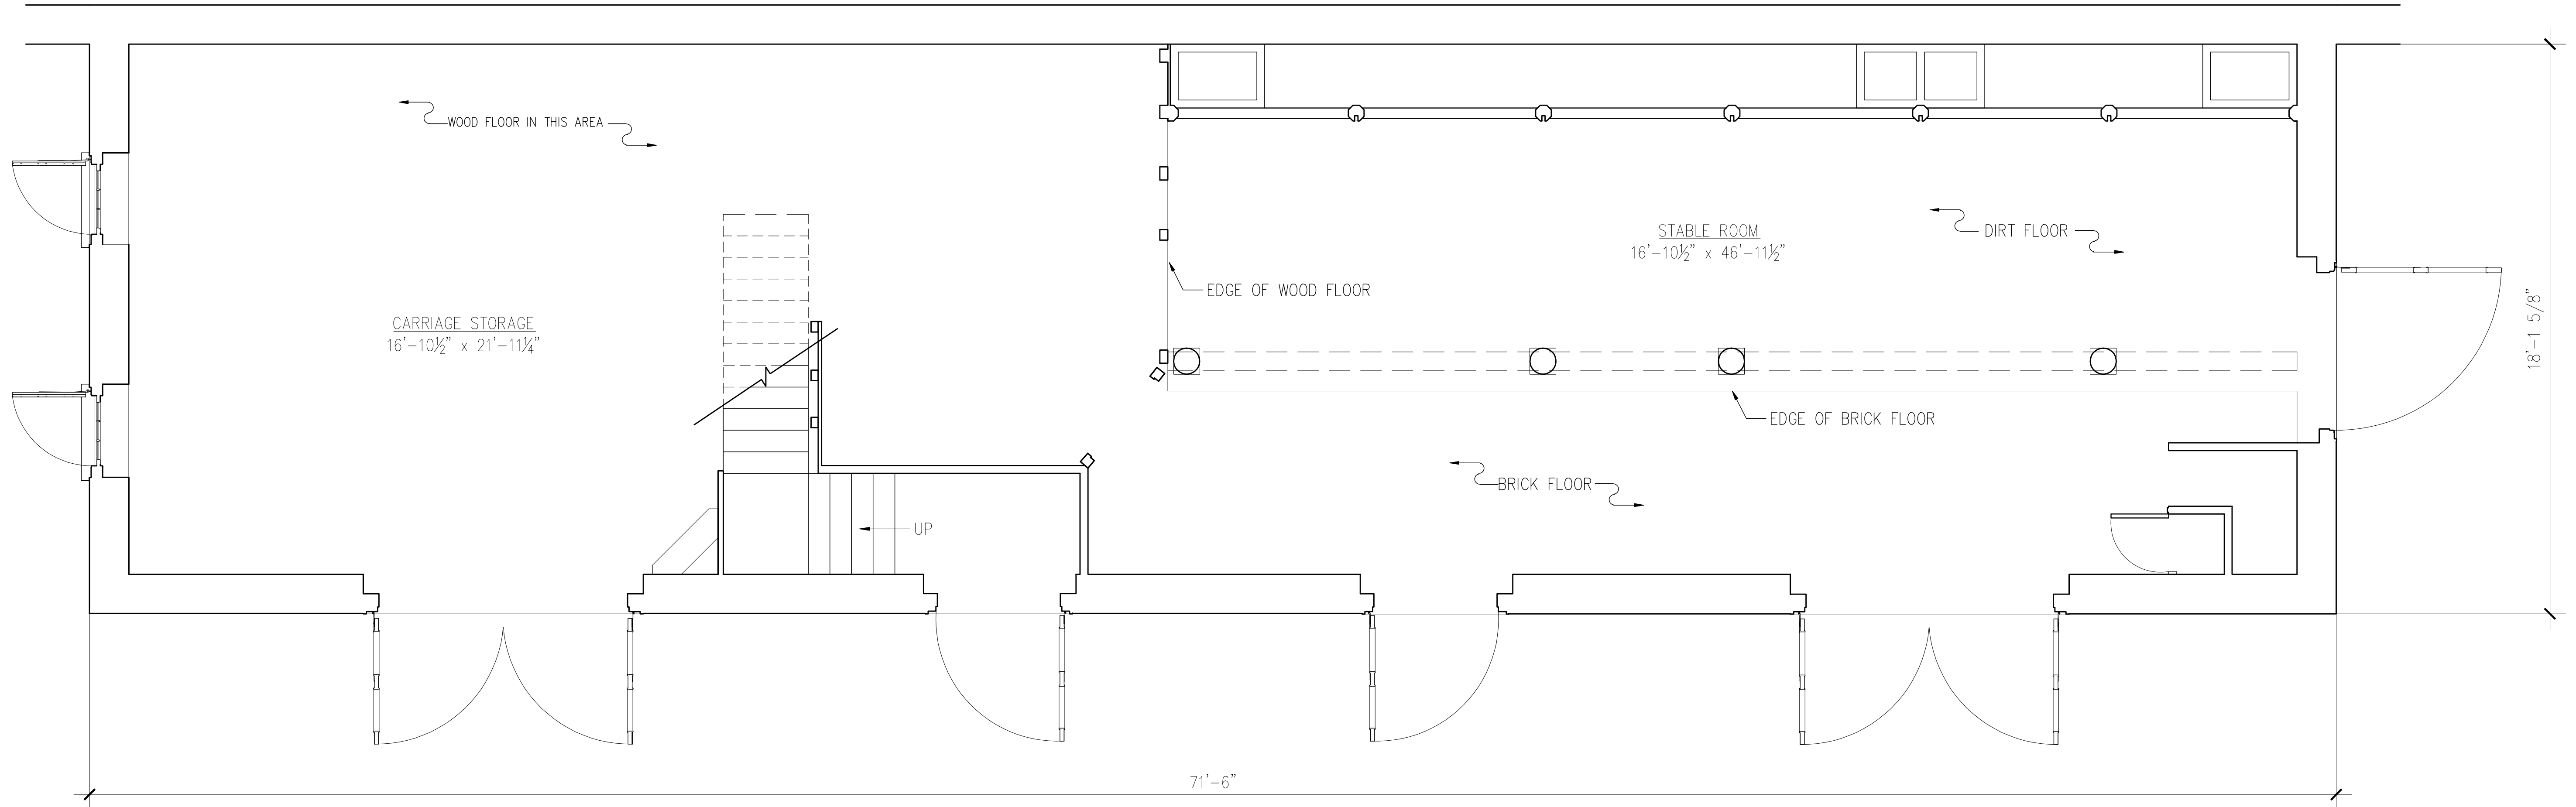

FIRST FLOOR PLAN

SCALE: $\frac{3}{8}$ "=1'-0"

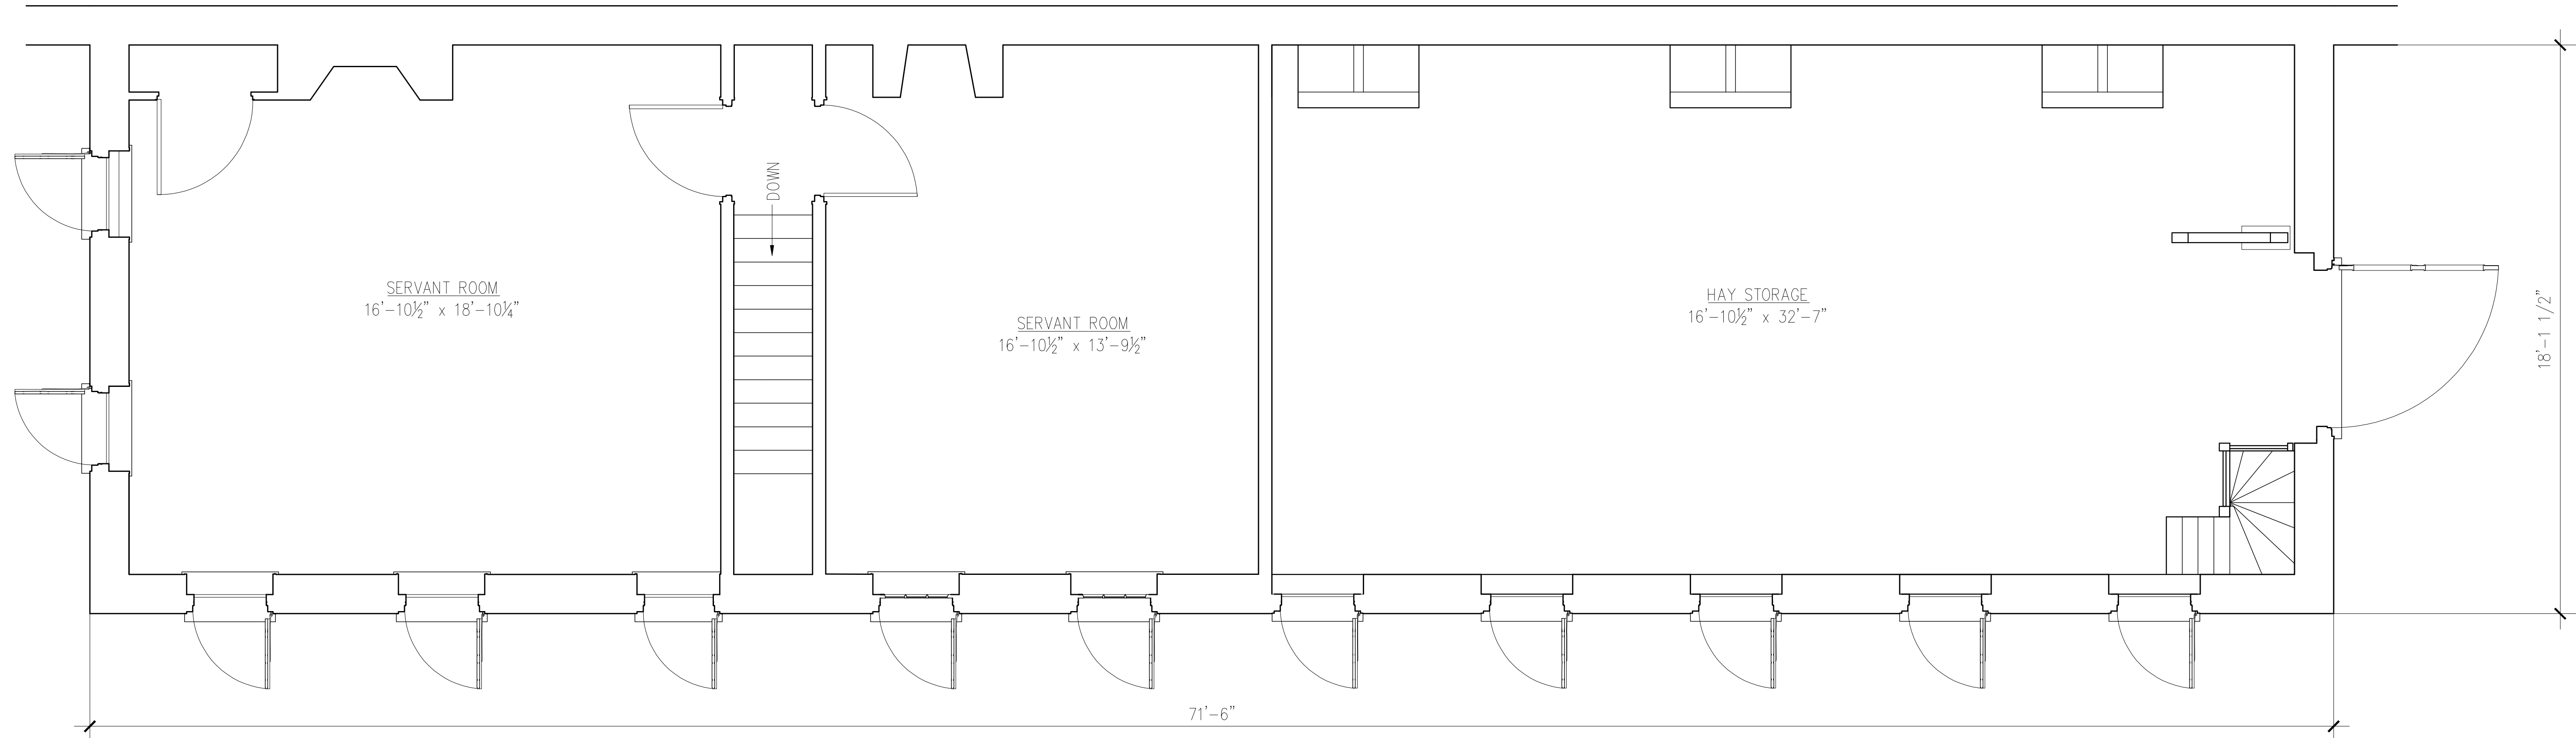

SECOND FLOOR PLAN

SCALE: $\frac{3}{8}$ "=1'-0"

DRAWN BY: ERIN MCNICHOLL, 2010

NATIONAL PARK SERVICE
U.S. DEPARTMENT OF THE INTERIOR


AIKEN-RHETT CARRIAGE HOUSE
48 ELIZABETH STREET CHARLESTON, CHARLESTON COUNTY, SOUTH CAROLINA

HISTORIC AMERICAN
BUILDINGS SURVEY
SHEET 1 OF 4 SHEETS


SURVEY NO.

LIBRARY OF CONGRESS
THOMAS NUMBER

IF REPRODUCED, PLEASE CREDIT THE HISTORIC AMERICAN BUILDINGS SURVEY, NATIONAL PARK SERVICE, NAME OF BUILDING, DATE OF DRAWING

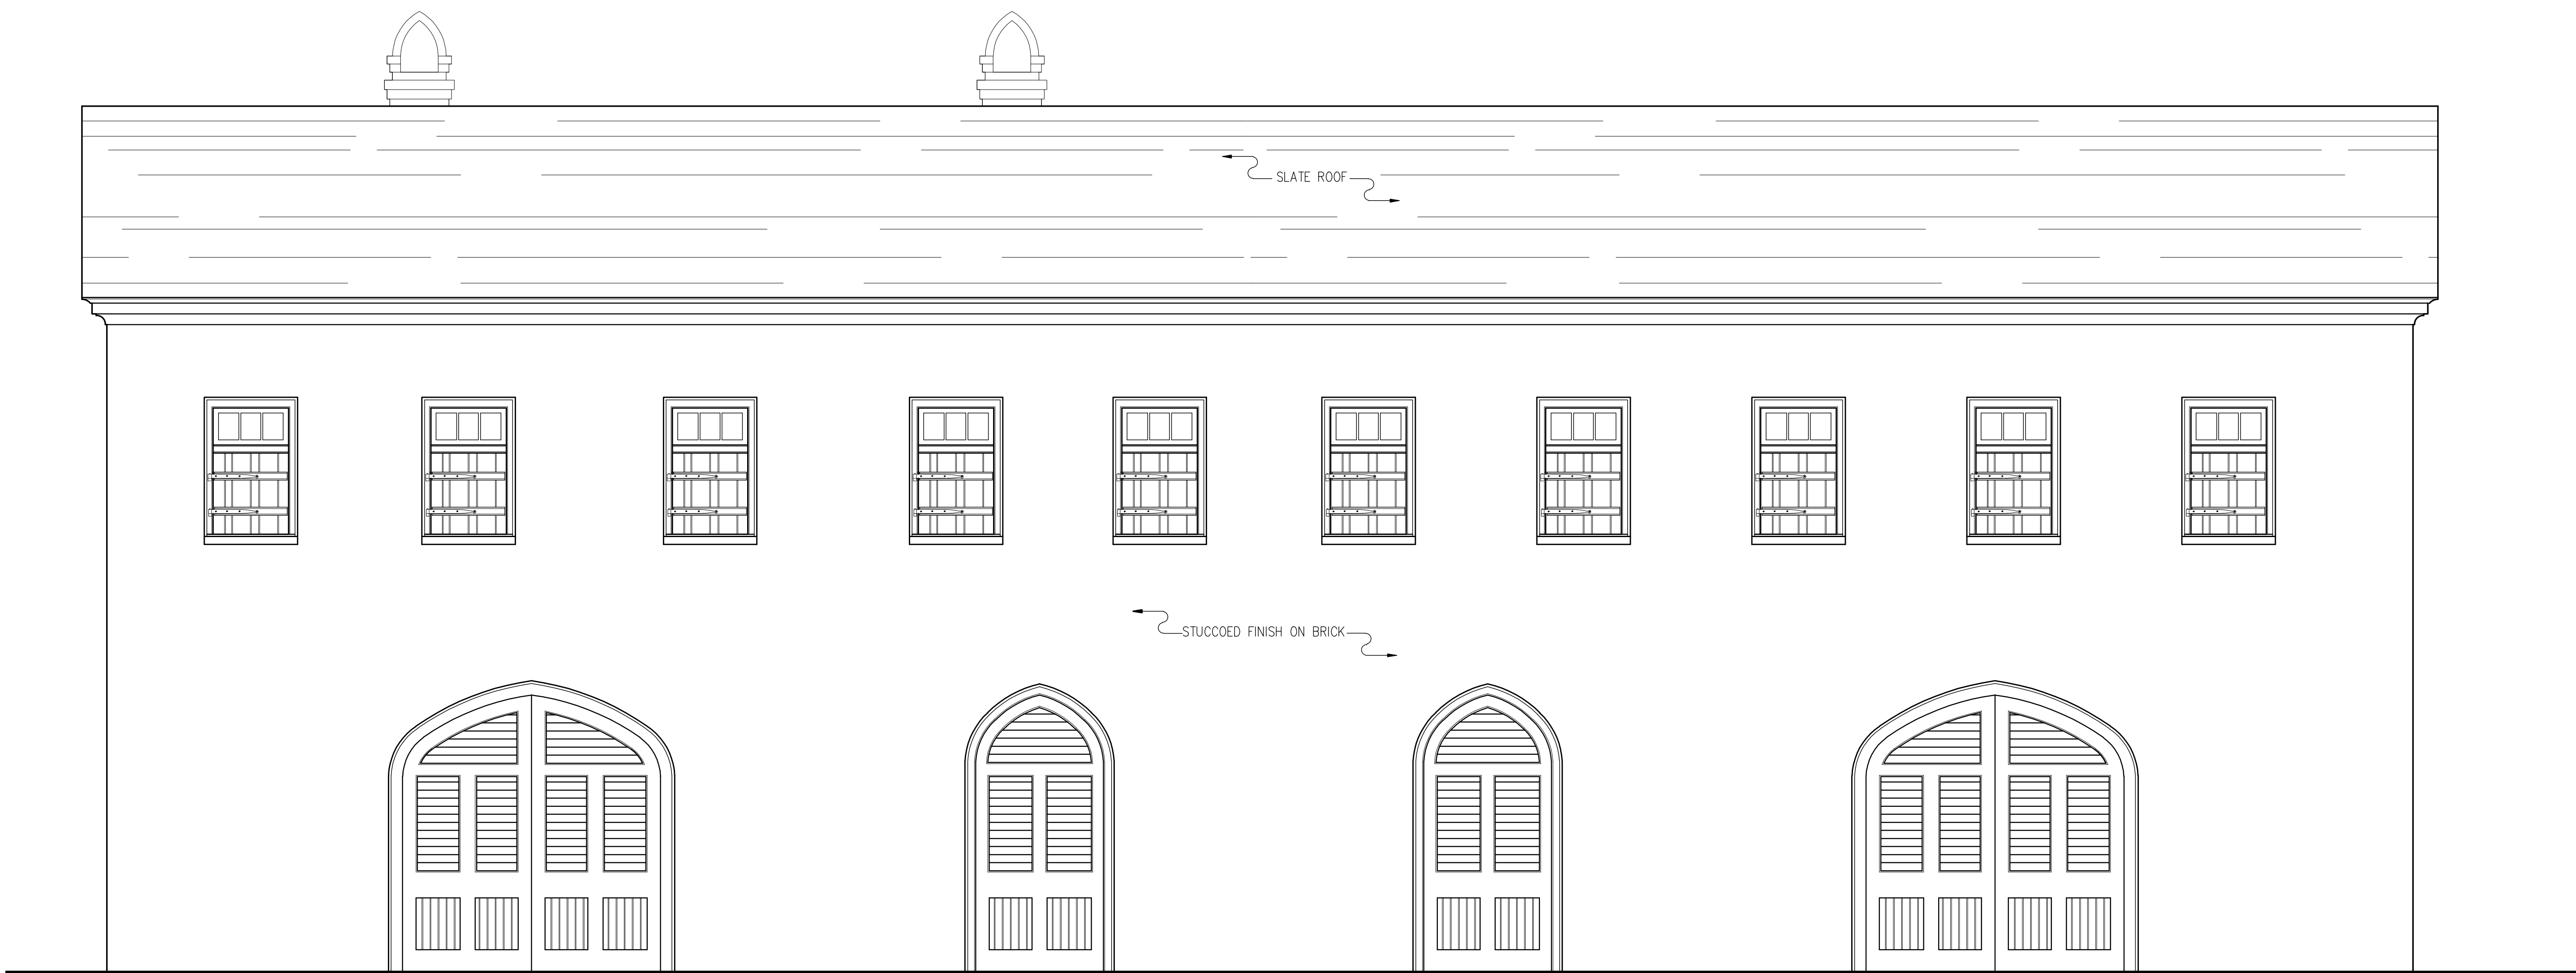

EAST ELEVATION
SCALE: 3/8"=1'-0"

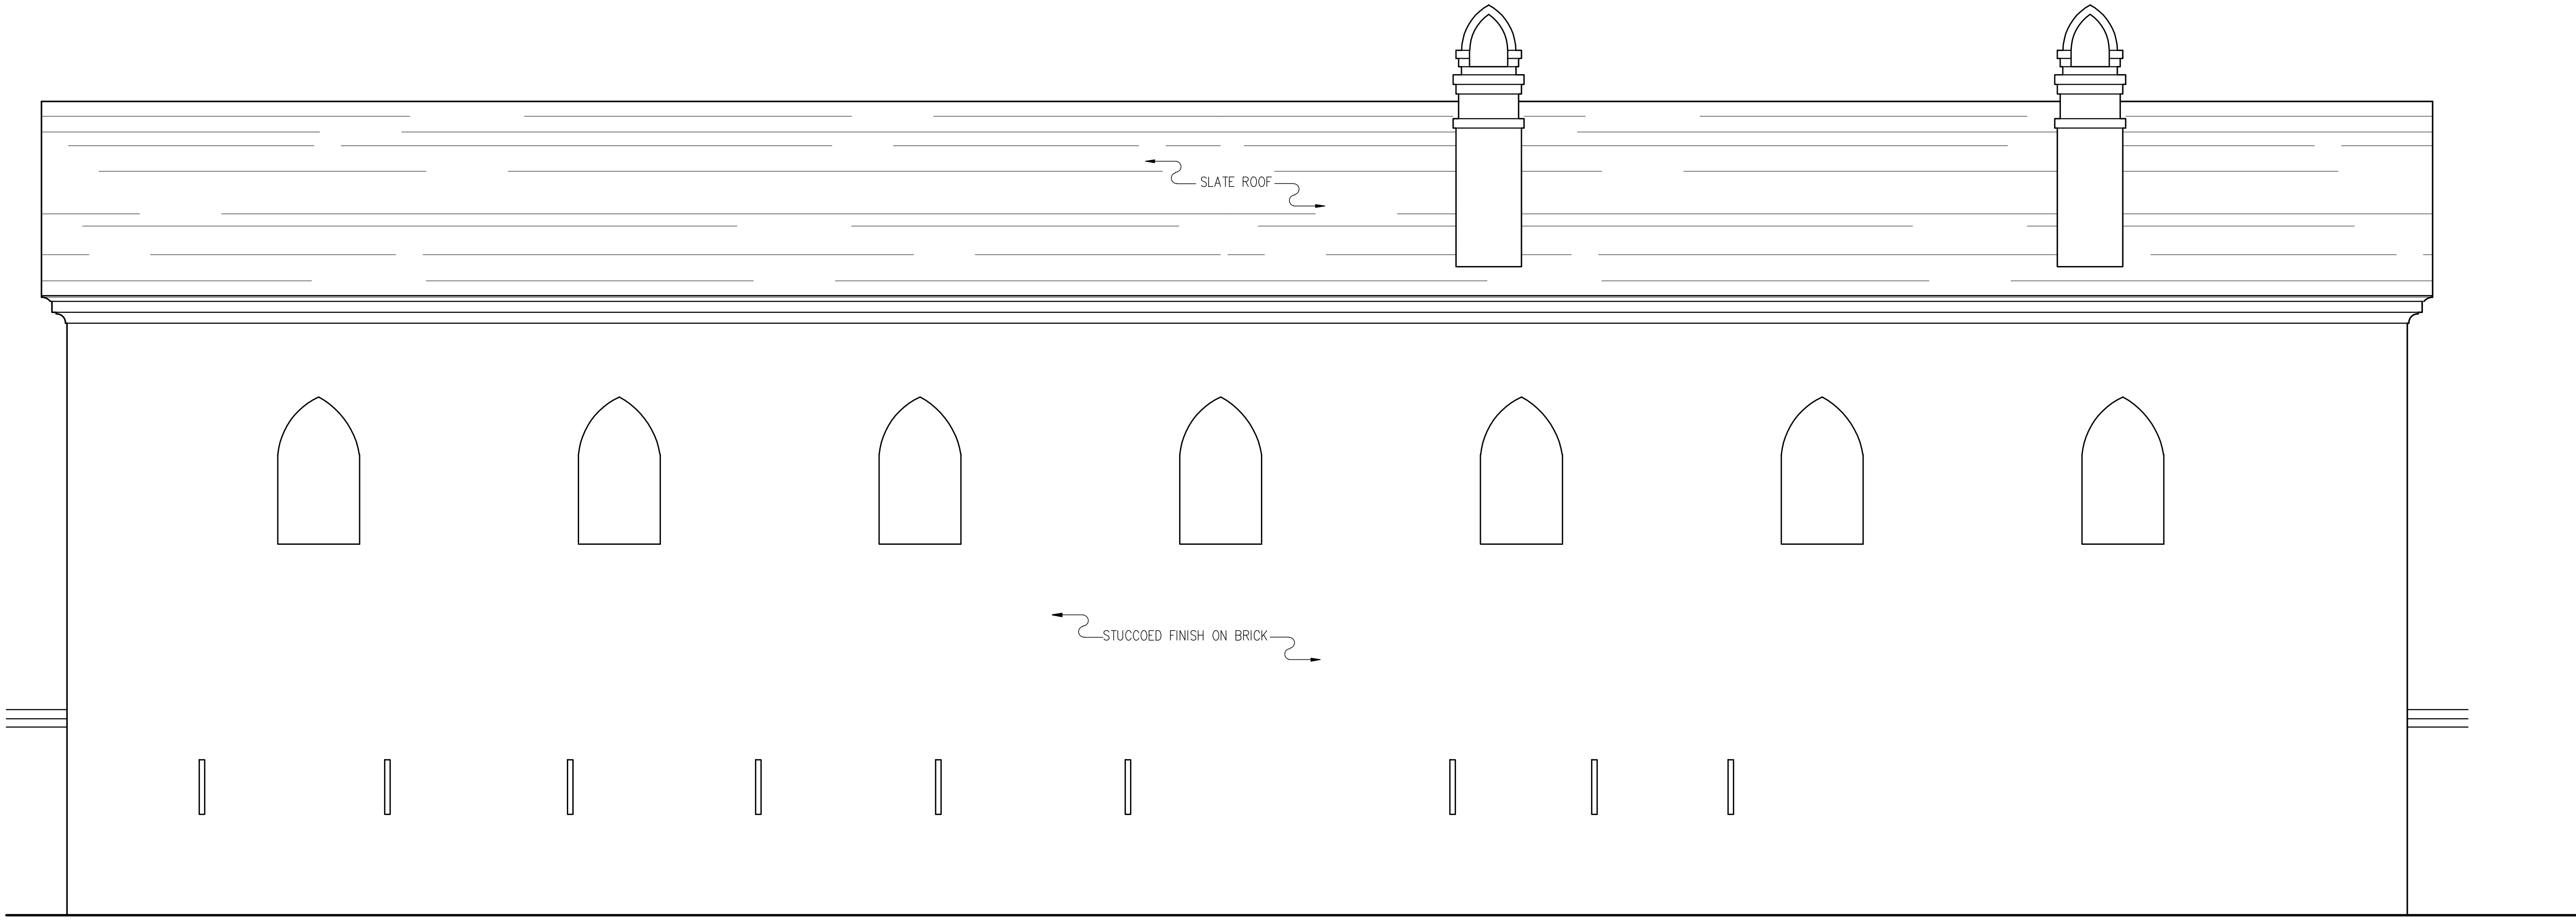

WEST ELEVATION

SCALE: $\frac{3}{8}$ "=1'-0"

DRAWN BY: ERIN MCNICHOLL, 2010

NATIONAL PARK SERVICE
U.S. DEPARTMENT OF THE INTERIOR


AIKEN-RHETT CARRIAGE HOUSE
48 ELIZABETH STREET CHARLESTON, CHARLESTON COUNTY, SOUTH CAROLINA]

SURVEY NO.

HISTORIC AMERICAN
BUILDINGS SURVEY
SHEET 3 OF 4 SHEETS

LIBRARY OF CONGRESS
PAPER NUMBER

IF REPRODUCED, PLEASE CREDIT THE HISTORIC AMERICAN BUILDINGS SURVEY, NATIONAL PARK SERVICE, NAME OF BUILDING, DATE OF DRAWING

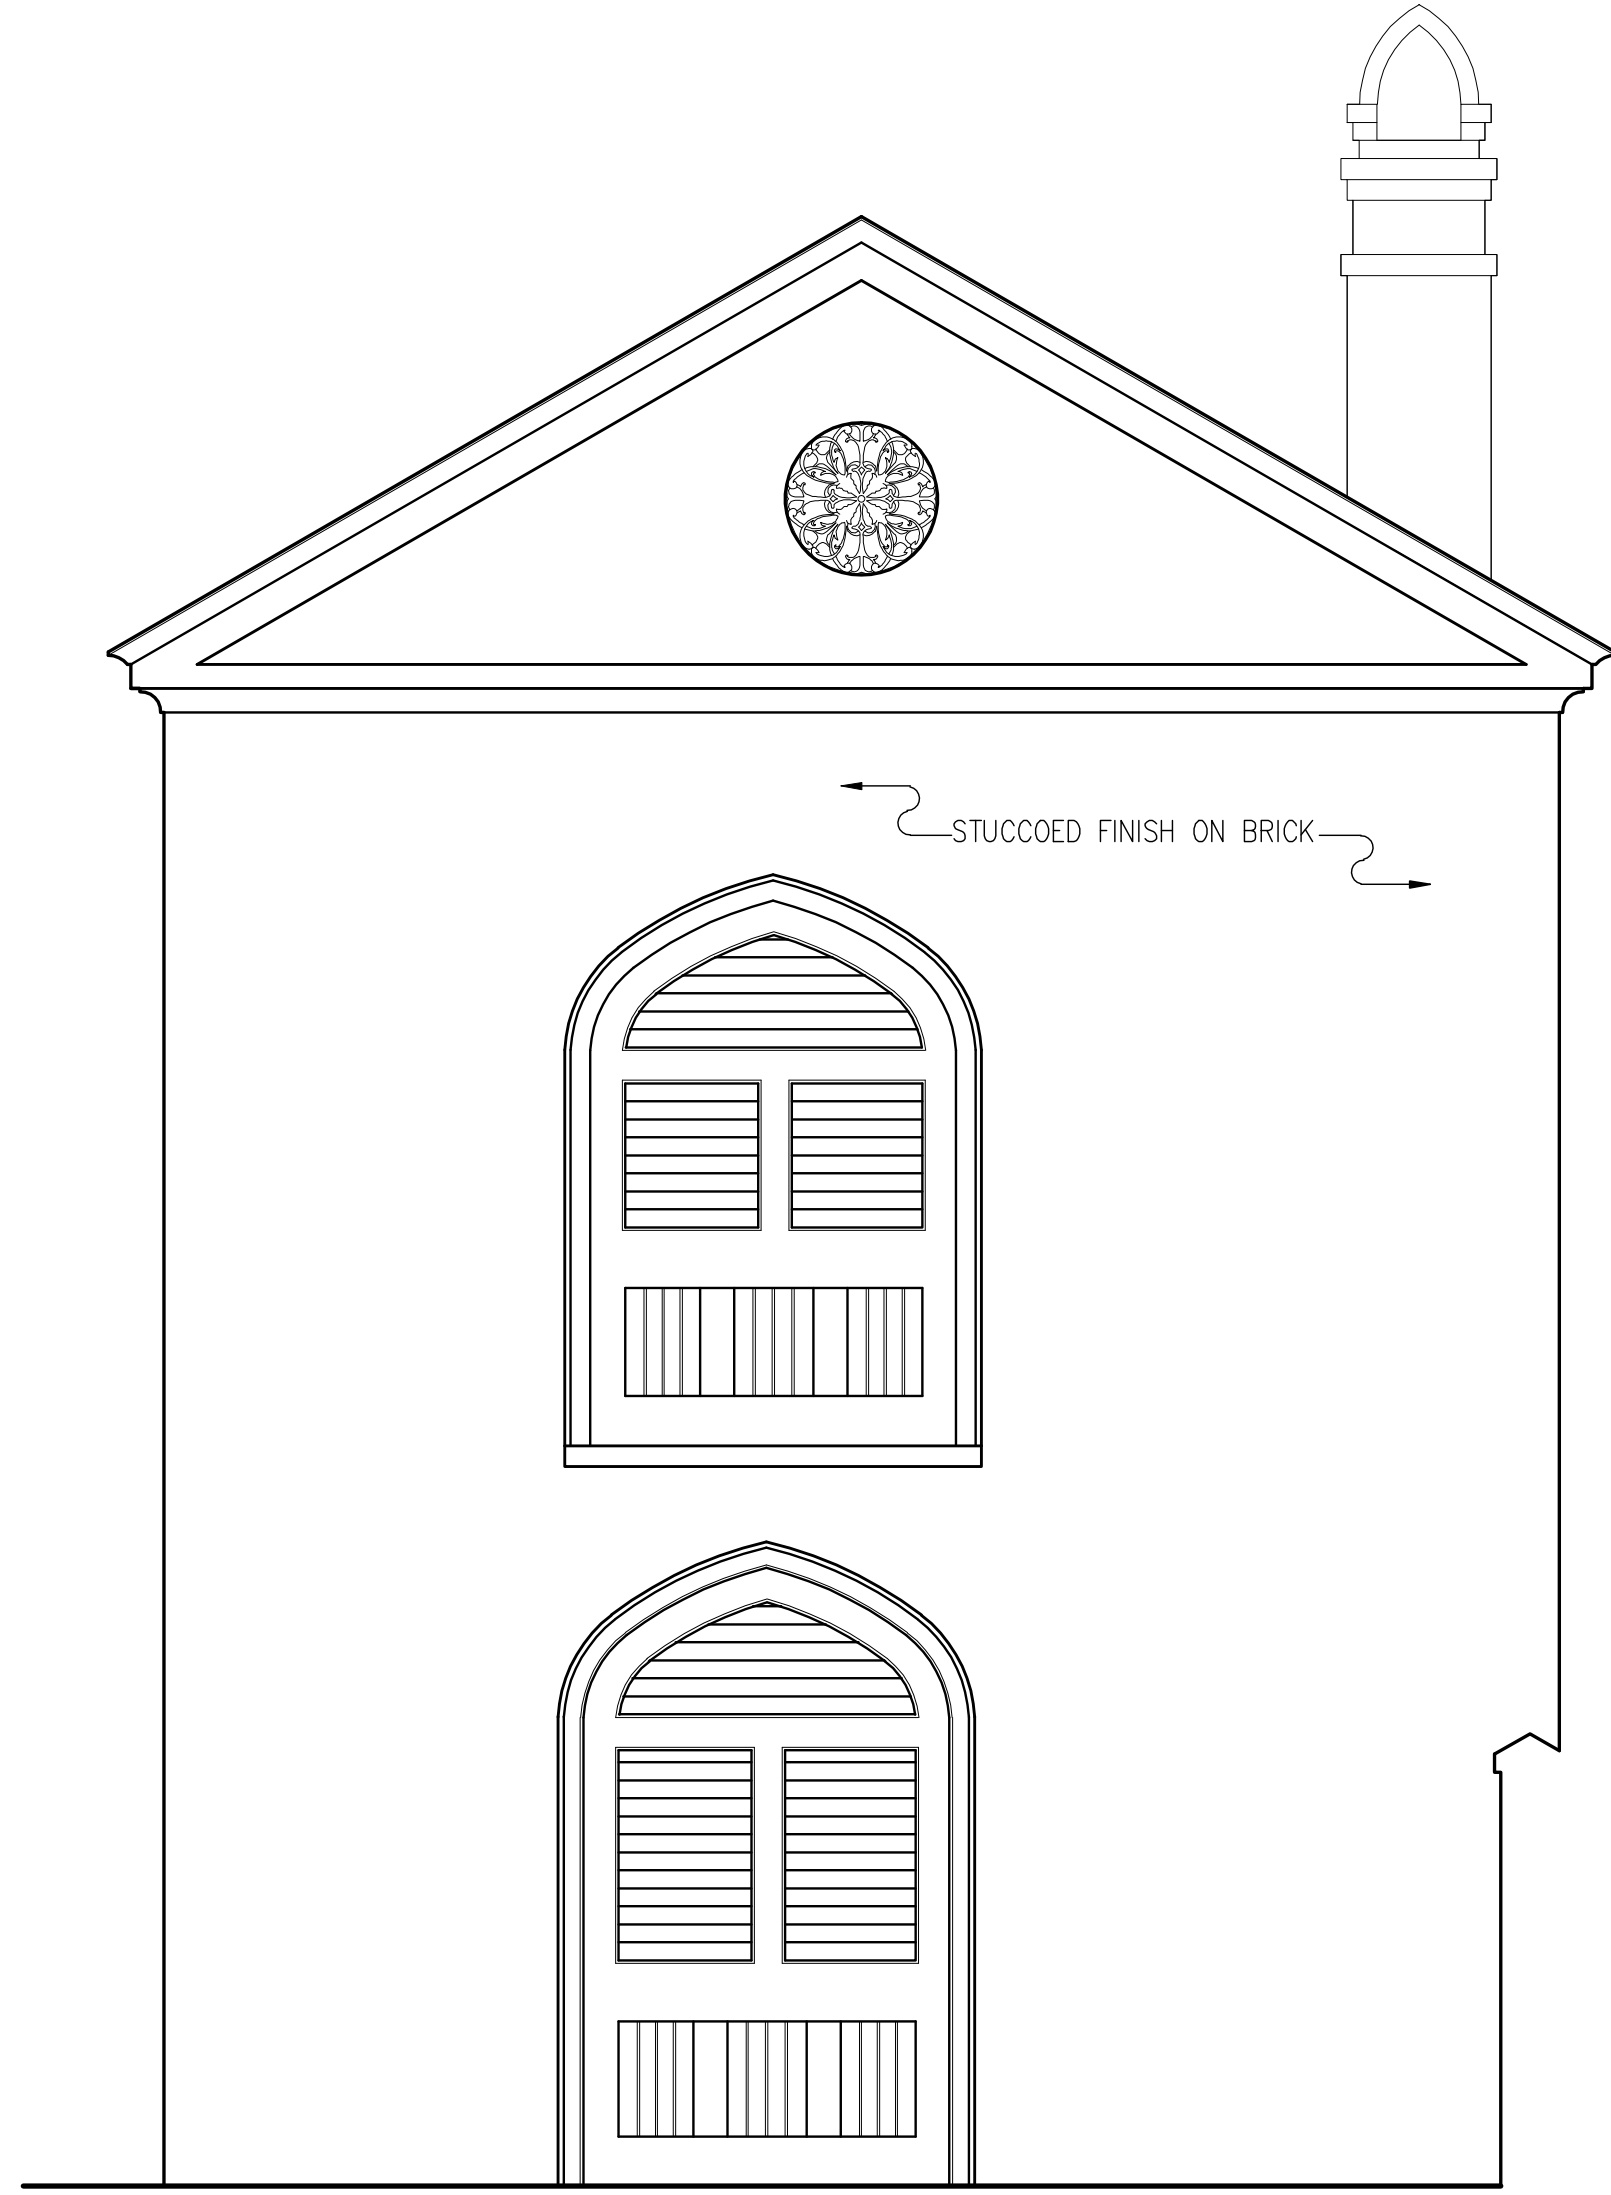

NORTH ELEVATION
SCALE: $\frac{3}{8}$ "=1'-0"