


 N

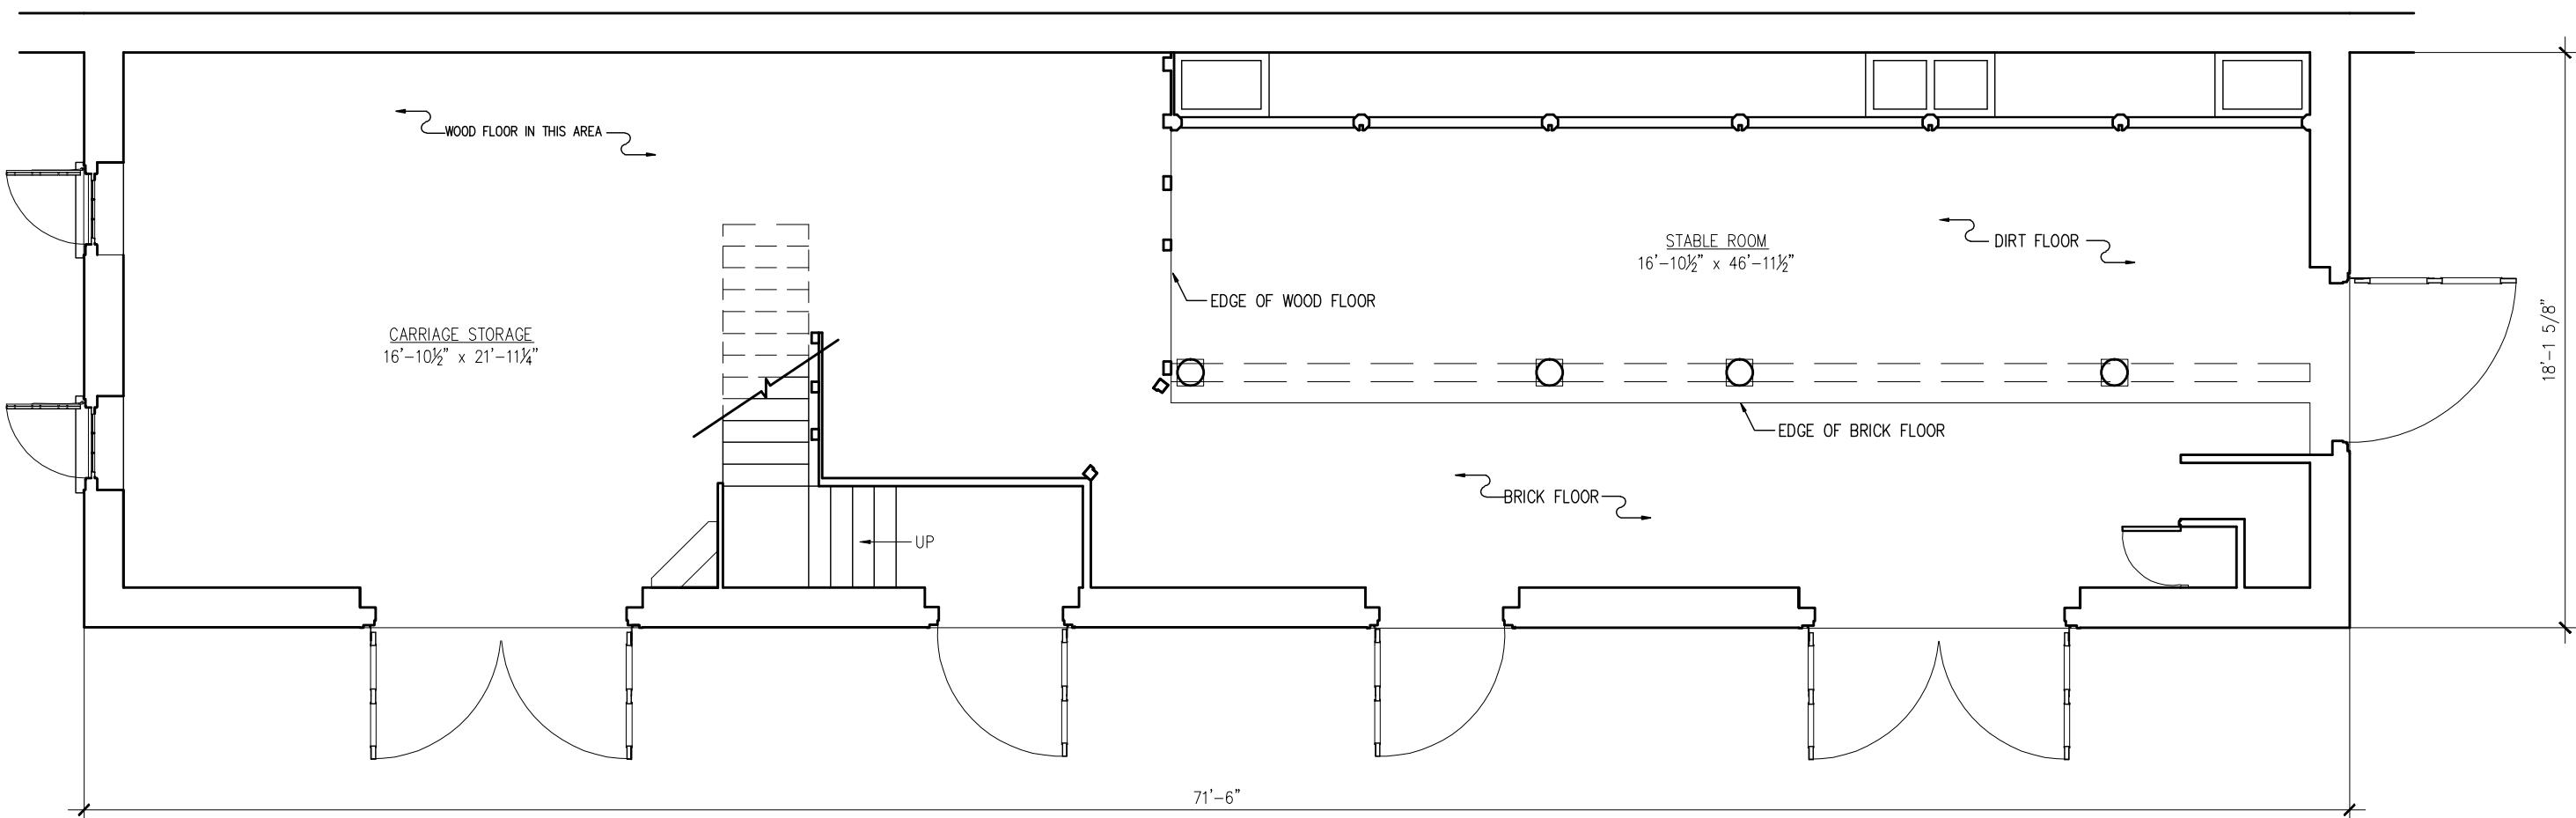



FIRST FLOOR PLAN

SCALE: $\frac{3}{16}$ "=1'-0"

AIKEN-RHETT CARRIAGE HOUSE
48 ELIZABETH STREET, CHARLESTON

DRAWN BY: ERIN McNICHOLL
DATE: MAY 2010

  N

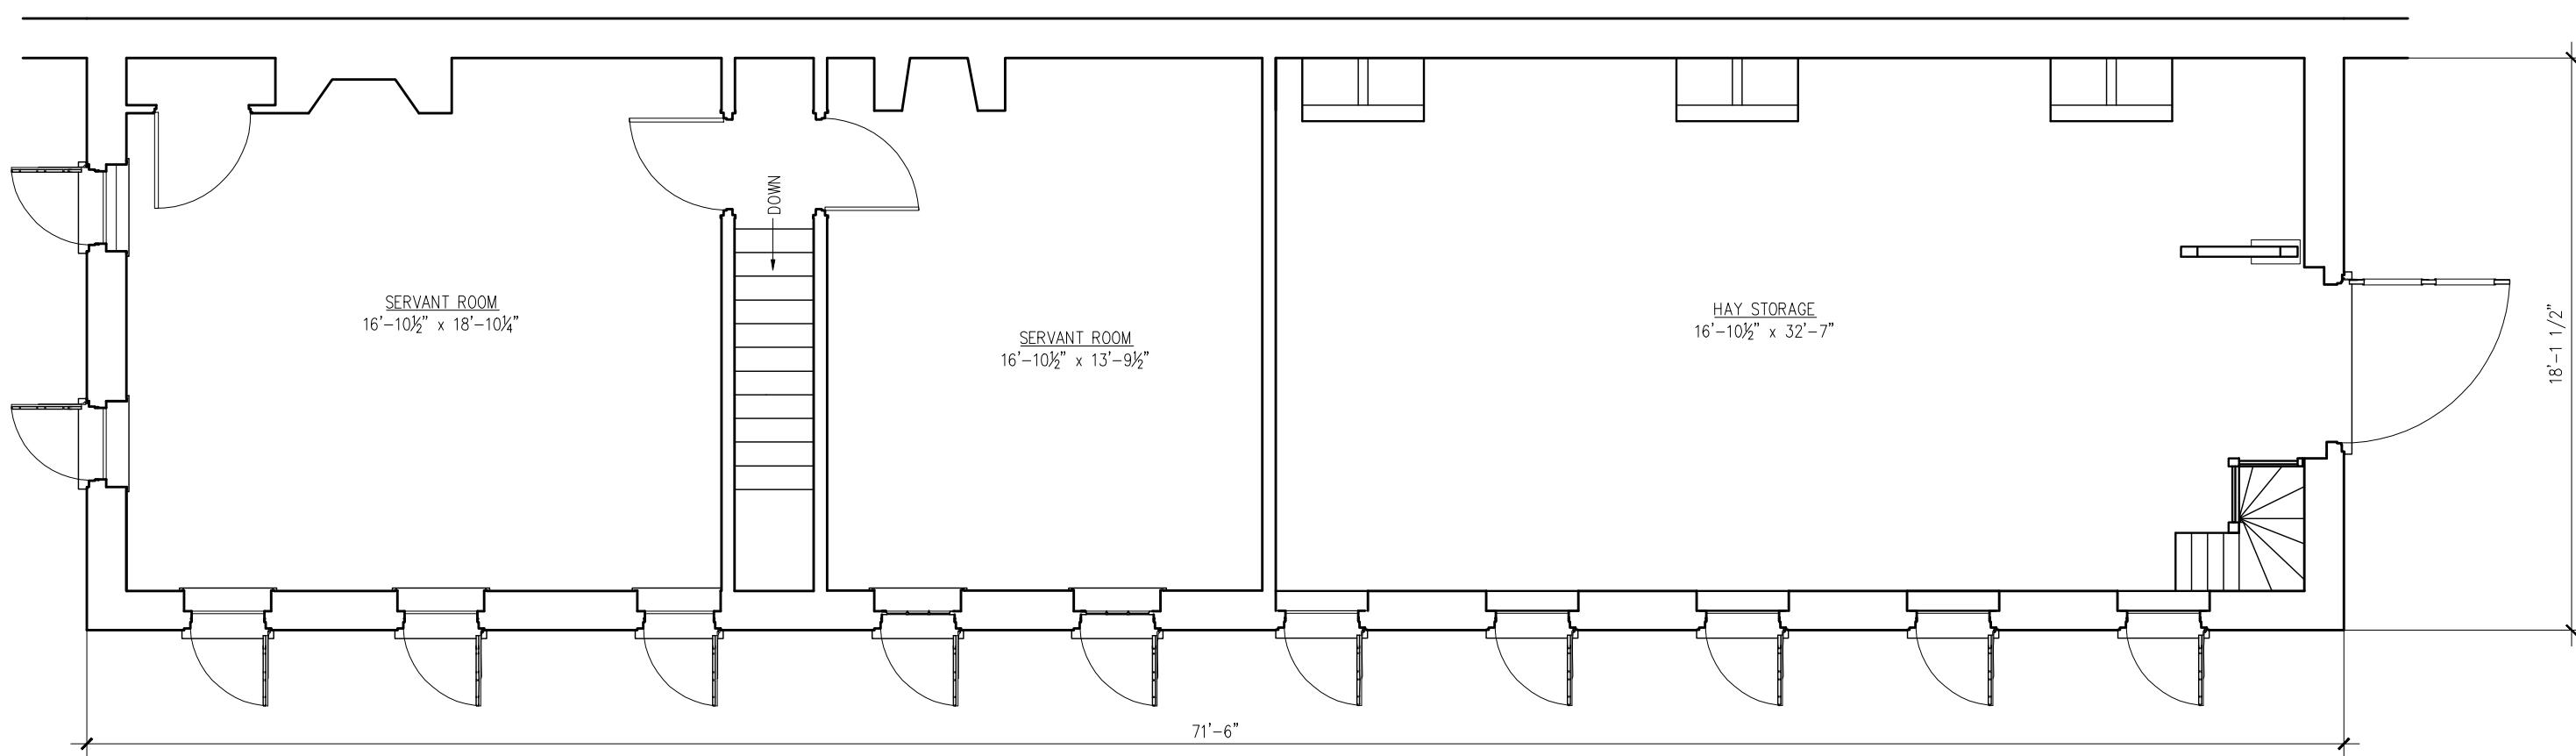


SECOND FLOOR PLAN

SCALE: $\frac{3}{16}$ "=1'-0"

AIKEN-RHETT CARRIAGE HOUSE
48 ELIZABETH STREET, CHARLESTON

DRAWN BY: ERIN McNICHOLL
DATE: MAY 2010

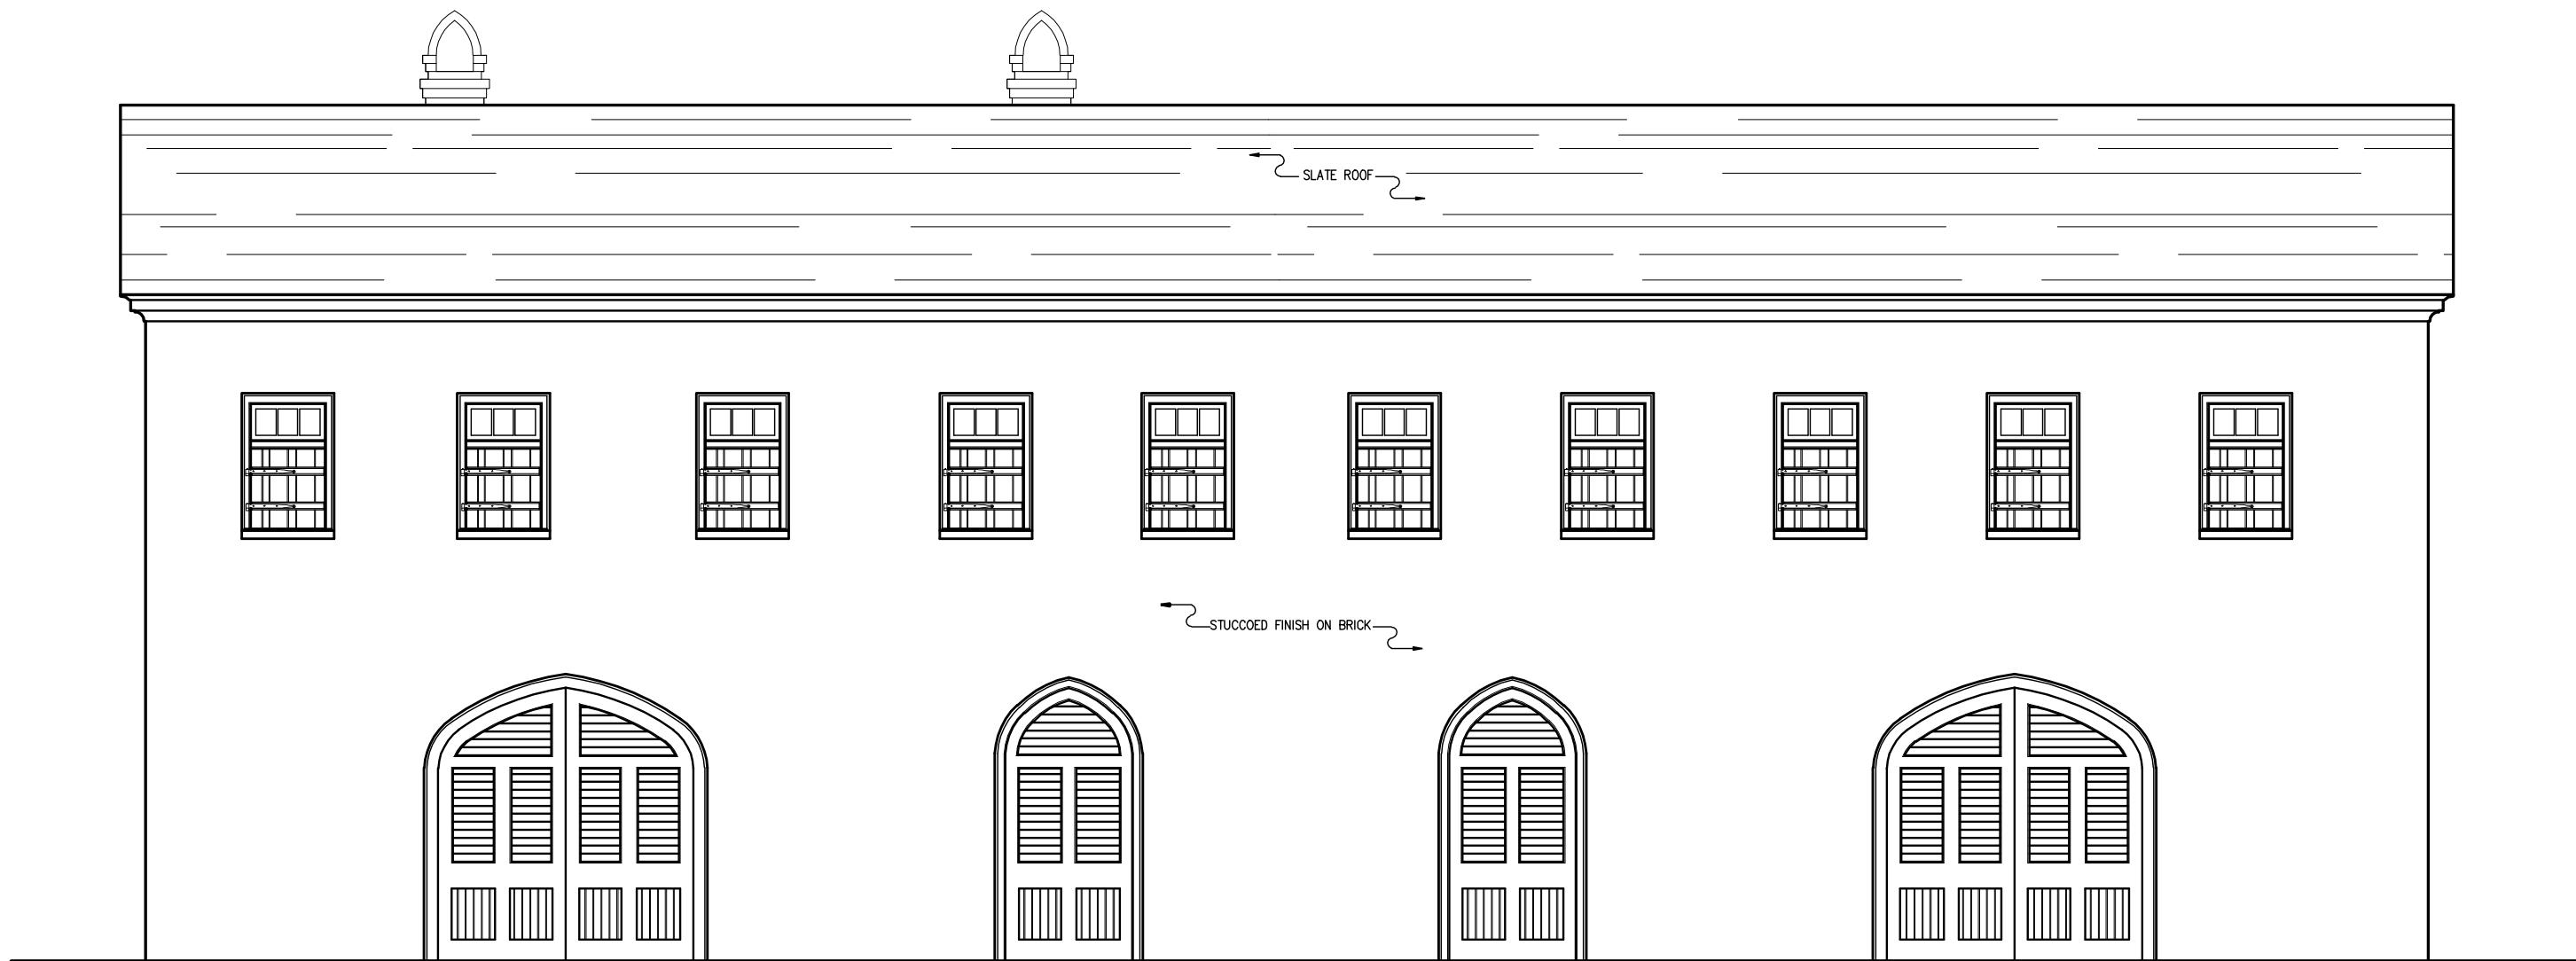


EAST ELEVATION

SCALE: $\frac{3}{16}$ "=1'-0"

AIKEN-RHETT CARRIAGE HOUSE
48 ELIZABETH STREET, CHARLESTON

DRAWN BY: ERIN McNICHOLL
DATE: MAY 2010

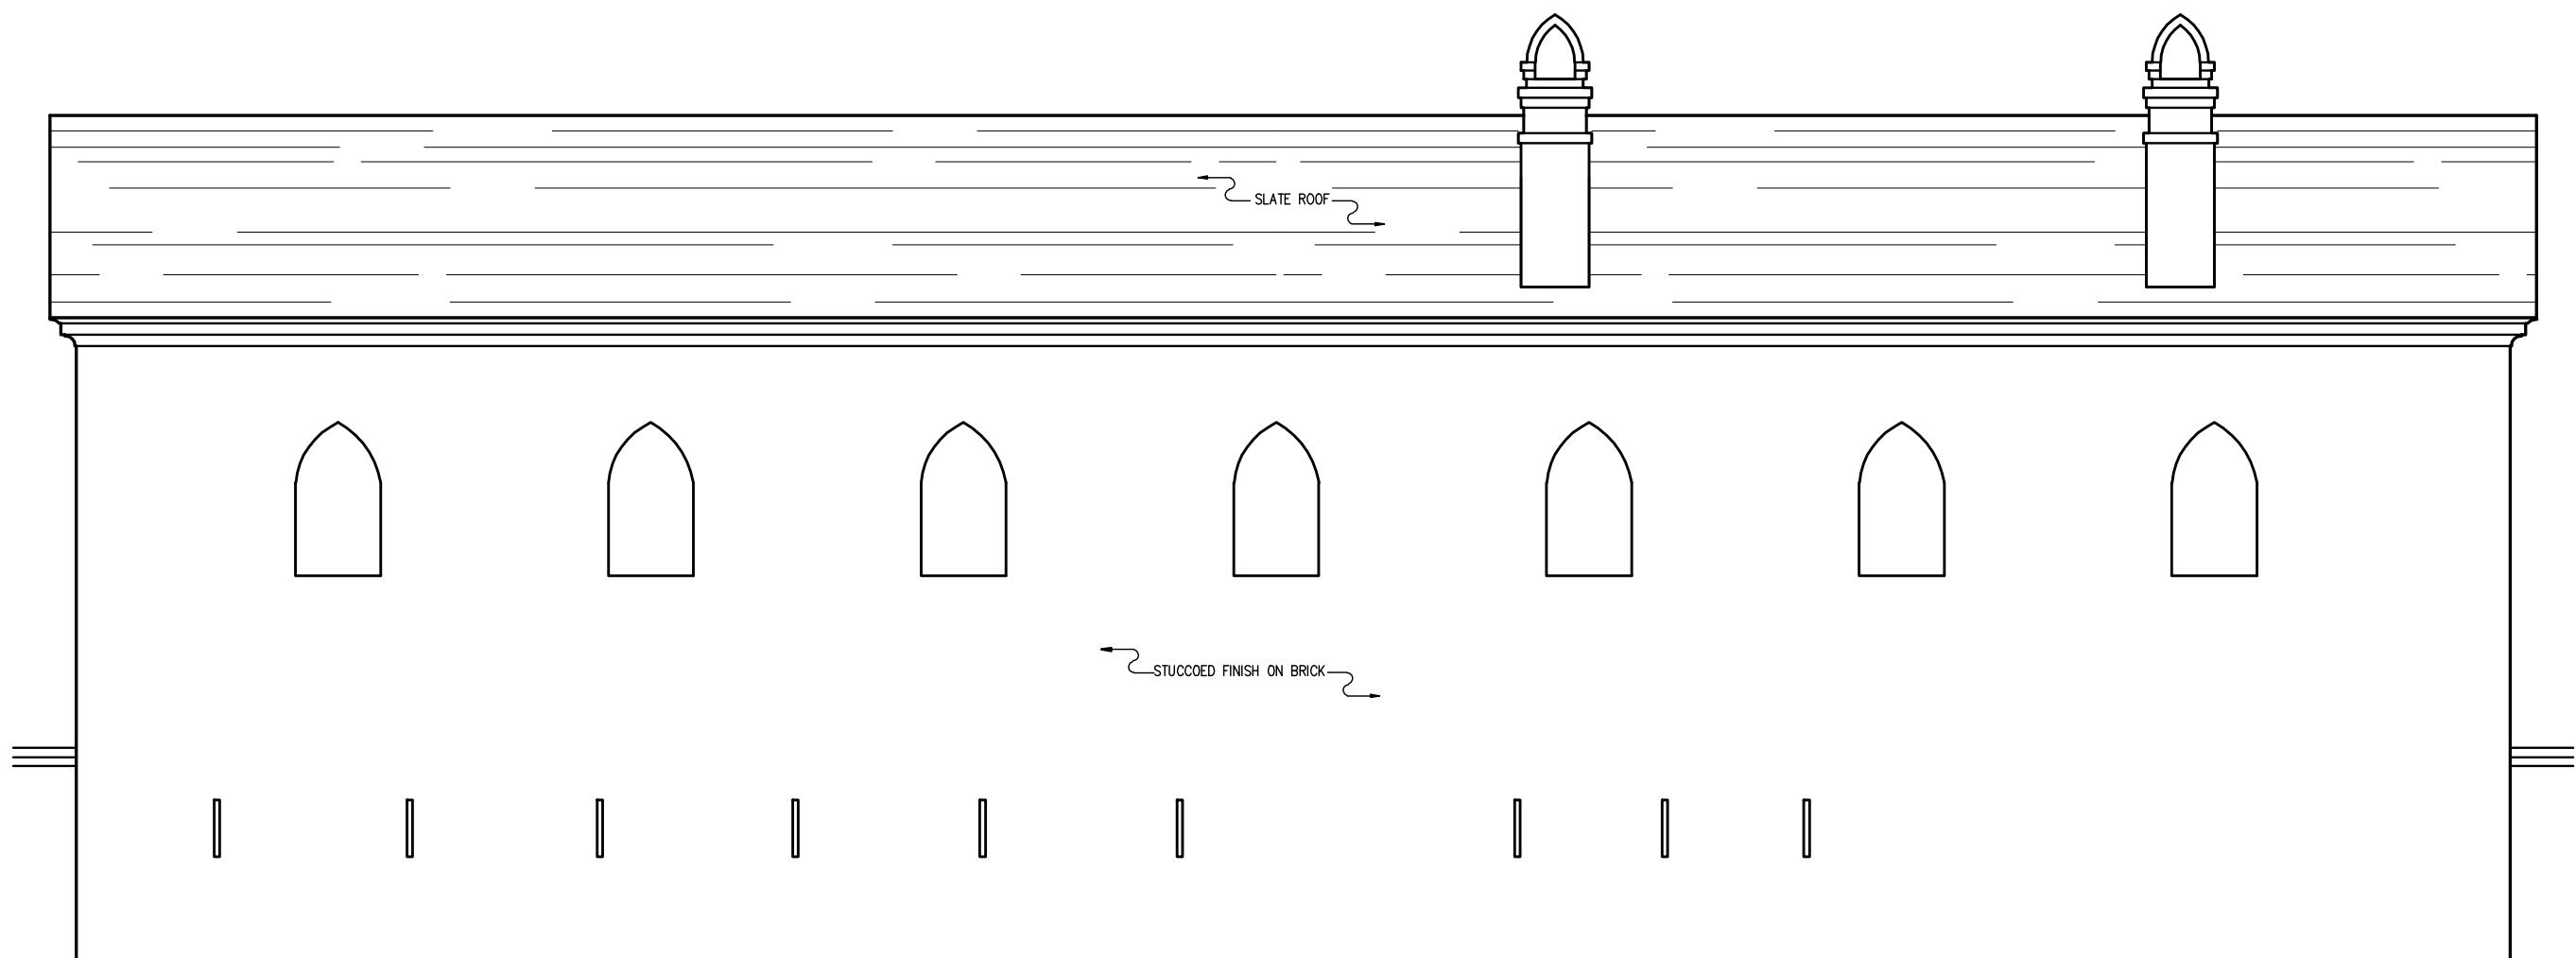


WEST ELEVATION

SCALE: $\frac{3}{16}$ "=1'-0"

AIKEN-RHETT CARRIAGE HOUSE
48 ELIZABETH STREET, CHARLESTON

DRAWN BY: ERIN McNICHOLL
DATE: MAY 2010

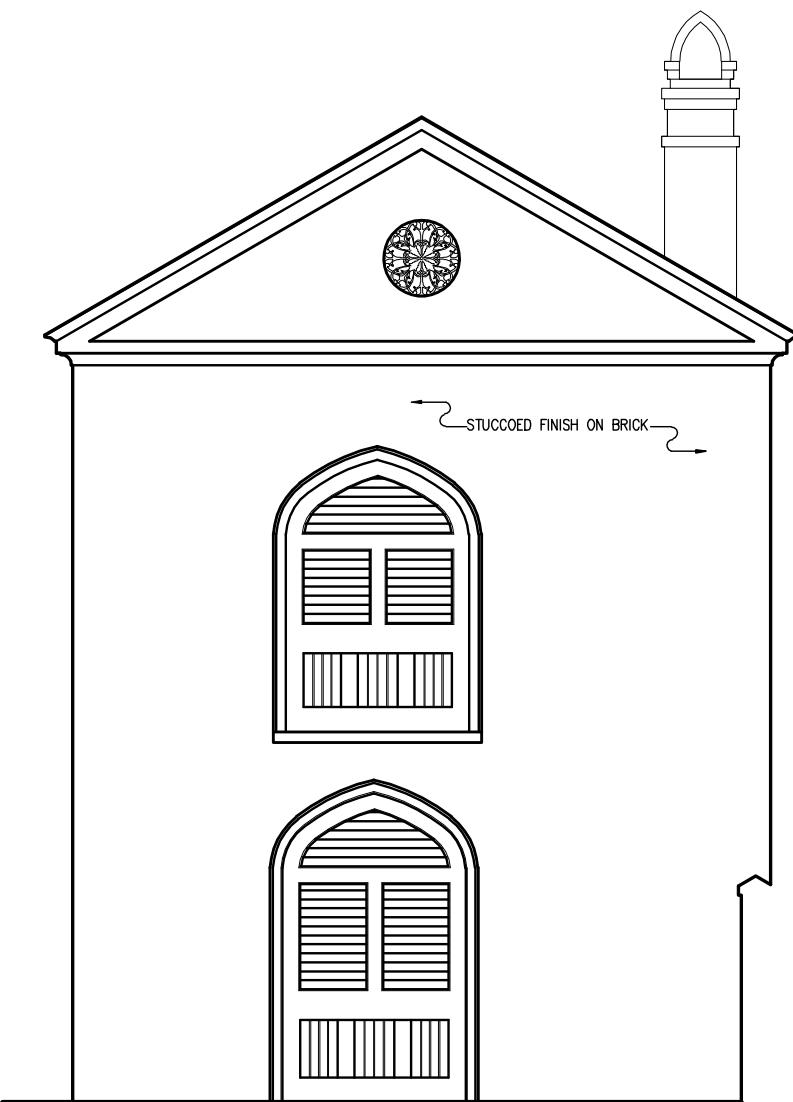

NORTH ELEVATION

SCALE: $\frac{3}{16}$ "=1'-0"

AIKEN-RHETT CARRIAGE HOUSE
48 ELIZABETH STREET, CHARLESTON

DRAWN BY: ERIN McNICHOLL
DATE: MAY 2010