




FENCE SECTION
SCALE: 1/2" = 1'-0"

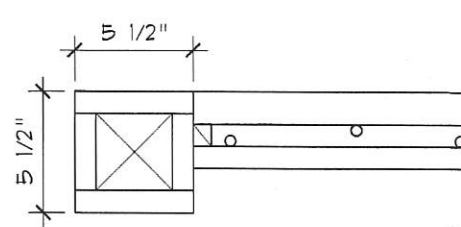


GATE POST PLAN
SCALE: 3" = 1'-0"

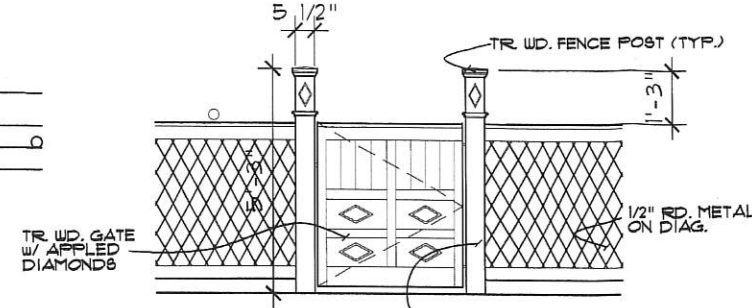

GATE ELEVATION
SCALE: 1/2" = 1'-0"

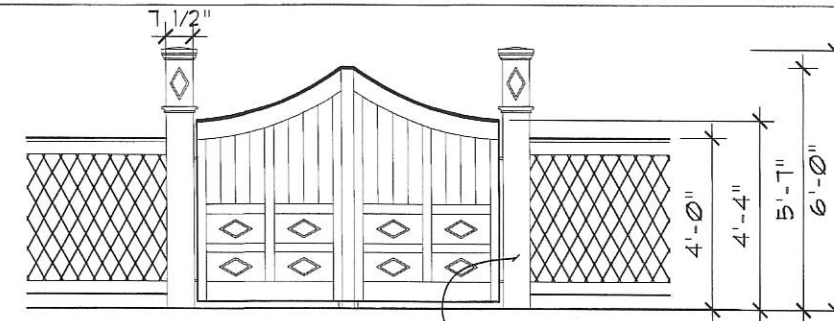

DOUBLE GATE ELEVATION
SCALE: 1/2" = 1'-0"

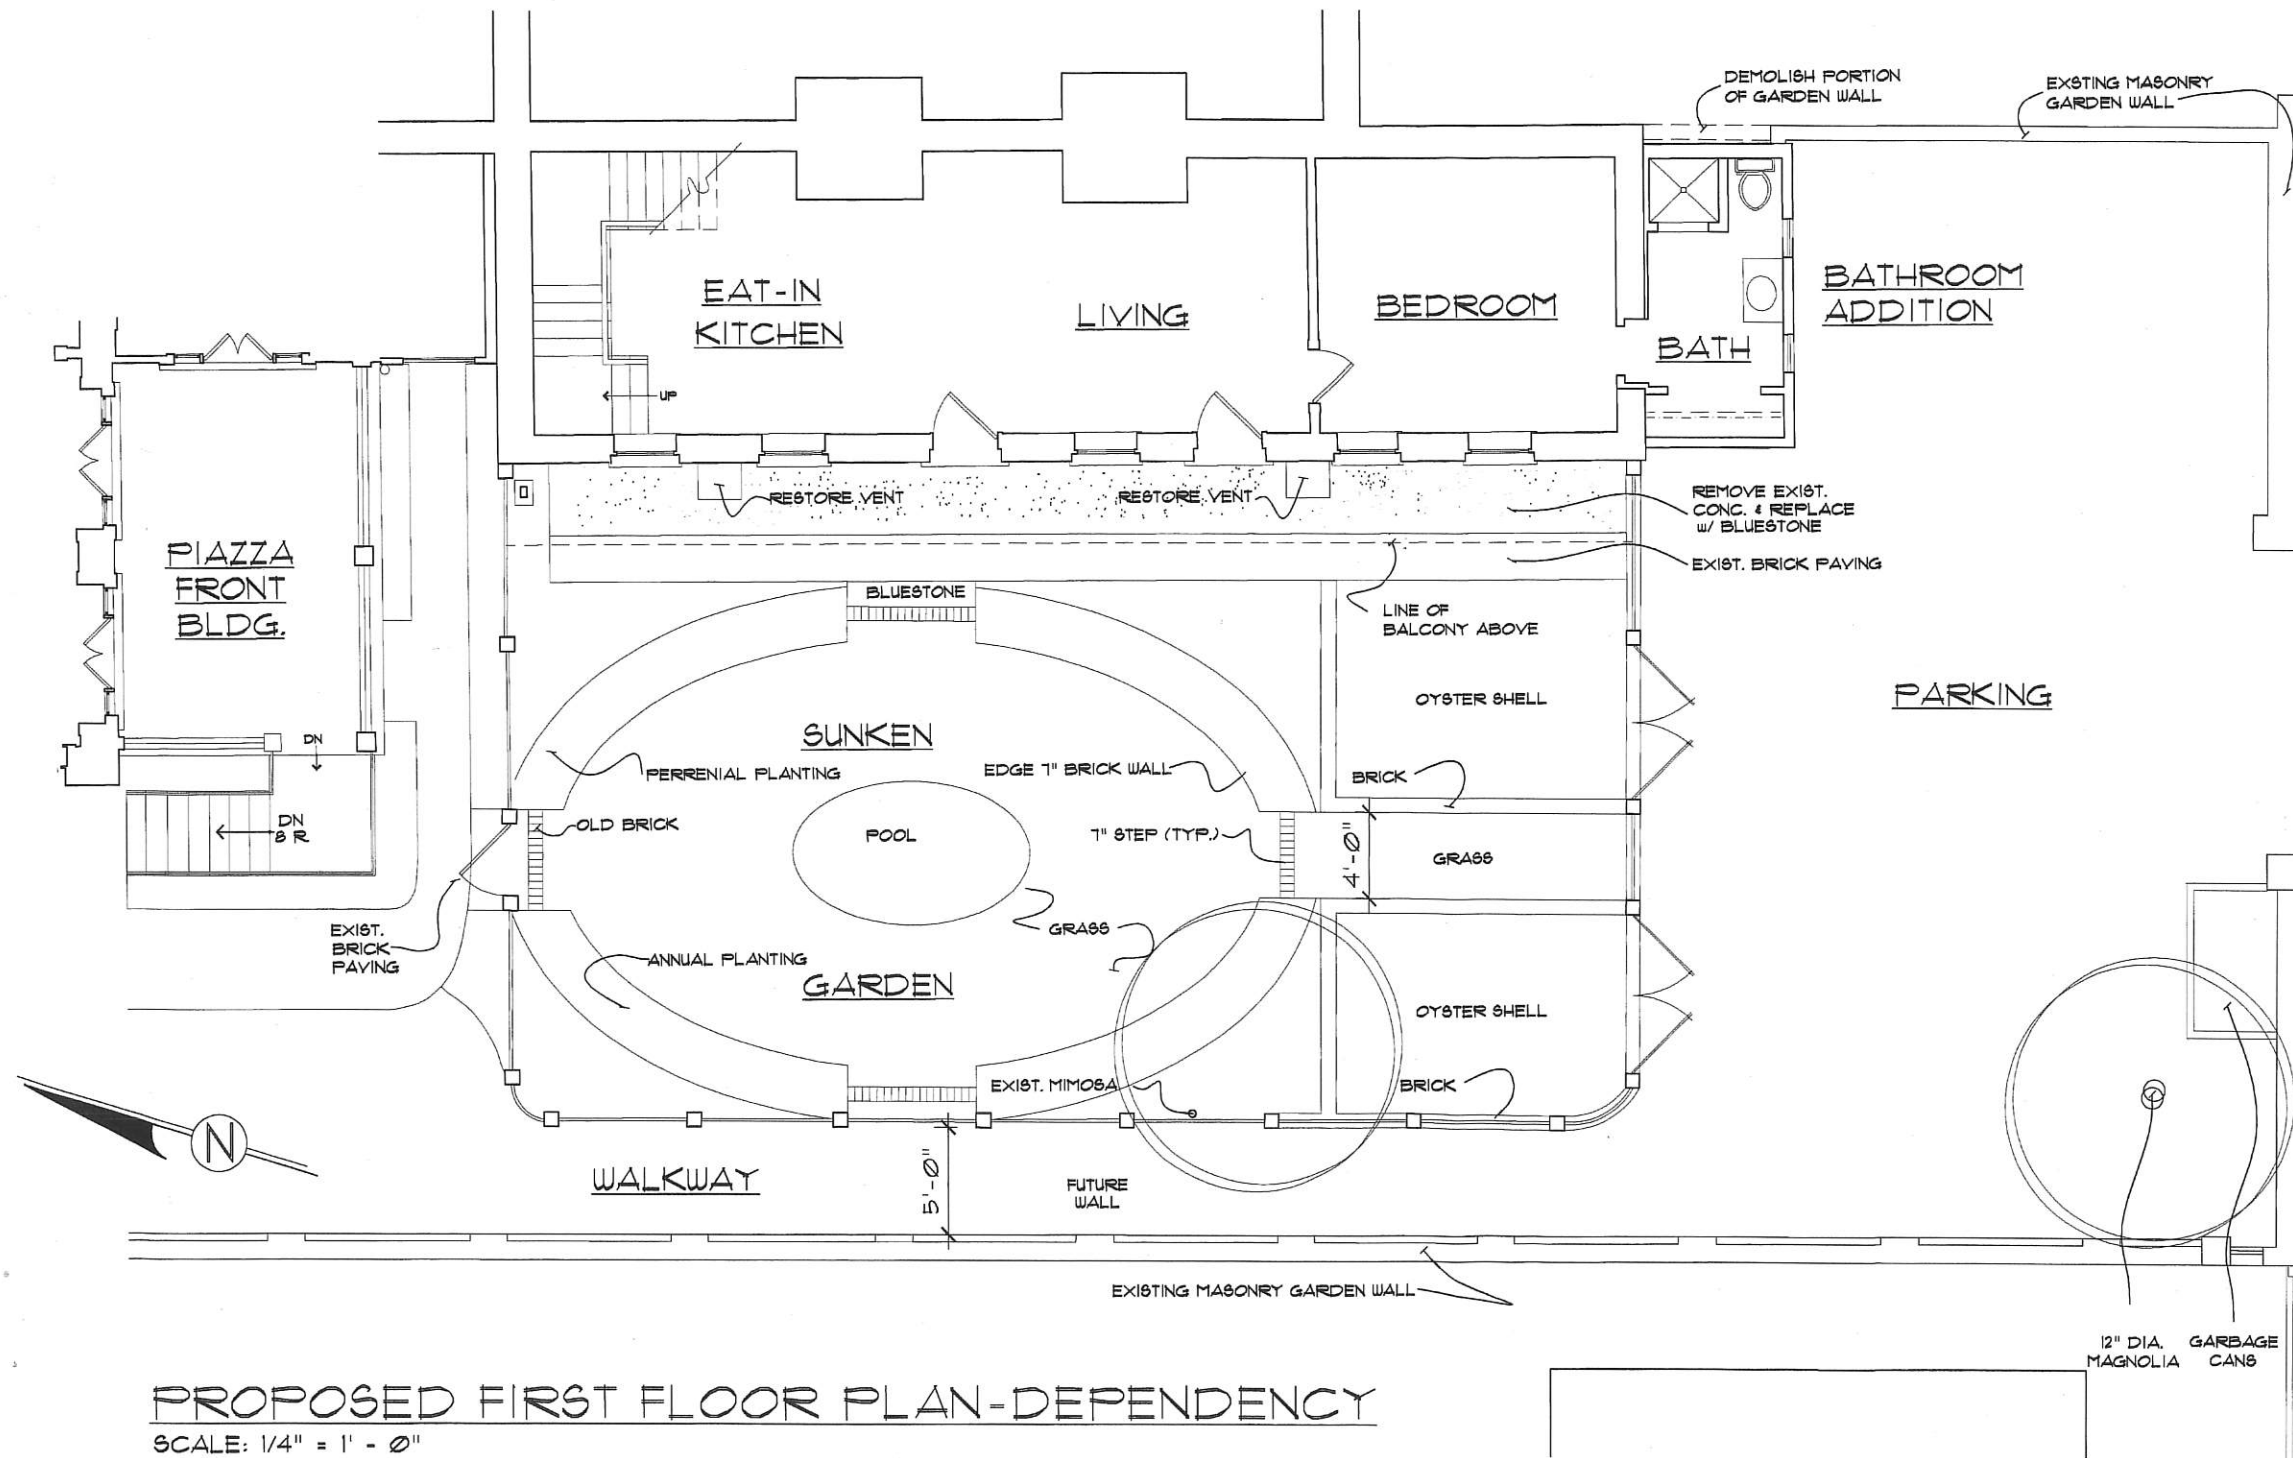

PROPOSED FIRST FLOOR PLAN-DEPENDENCY
SCALE: 1/4" = 1'-0"

WASBEE RANGE (PRIVATE)

Amanda Griffith, Architect
109B Bull Street
Charleston, South Carolina 29401
Telephone (843) 723-4300

PROJECT TITLE
Proposed Renovations
109 Bull Street
Charleston, SC

DRAWING TITLE
First Floor Plan-
Rear Dependency

DRAWING NUMBER

A1

DATE: 12/12/2006 SCALE: 1/4" = 1'-0" DRAWN: AG PROJECT NO.

INSTALL NEW WD. OPERABLE
LOUVERED SHUTTERS-DETAILS
TO MATCH EXIST. (TYP.
2nd FLR. OPENINGS

REPLACE 1920 DR. w/
FR. FRENCH DRs.
TO MATCH 3RD FLR.
DRs. @ FRONT BLDG.-
REPLACE EXIST WINDOW
w/FRENCH DRs. IN
RESTORED DR. OPENING

RESTORE HEAD HEIGHT &
REPLACE 1965 DRs. w/
WD. 4 PANEL DRs.
(TYP. 1st FLR. DRs.)



S. S. COPPER ROOF

1x8 WD. CLAPBOARD

1x6 WD. TRIM

DEMO. EXIST.
METAL STAIR
& RESTORE BALCONY
TO MATCH EXIST.

REMOVE EXIST.
COL. & RELOCATE
BRACKET FROM
BALCONY ABOVE

STUCCO BASE

WEST ELEVATION

SCALE: 1/4" = 1' - 0"

RELOCATE
COND. UNITS
TO ROOF

COPPER ROOF

6/6 DH WD.
WINDOWS


REMOVE EXIST.
COL. & RELOCATE
BRACKET FROM
BALCONY ABOVE

DEMO. EXIST.
METAL STAIR
& RESTORE
BALCONY TO
MATCH EXIST.



SOUTH ELEV.

SCALE: 1/4" = 1' - 0"

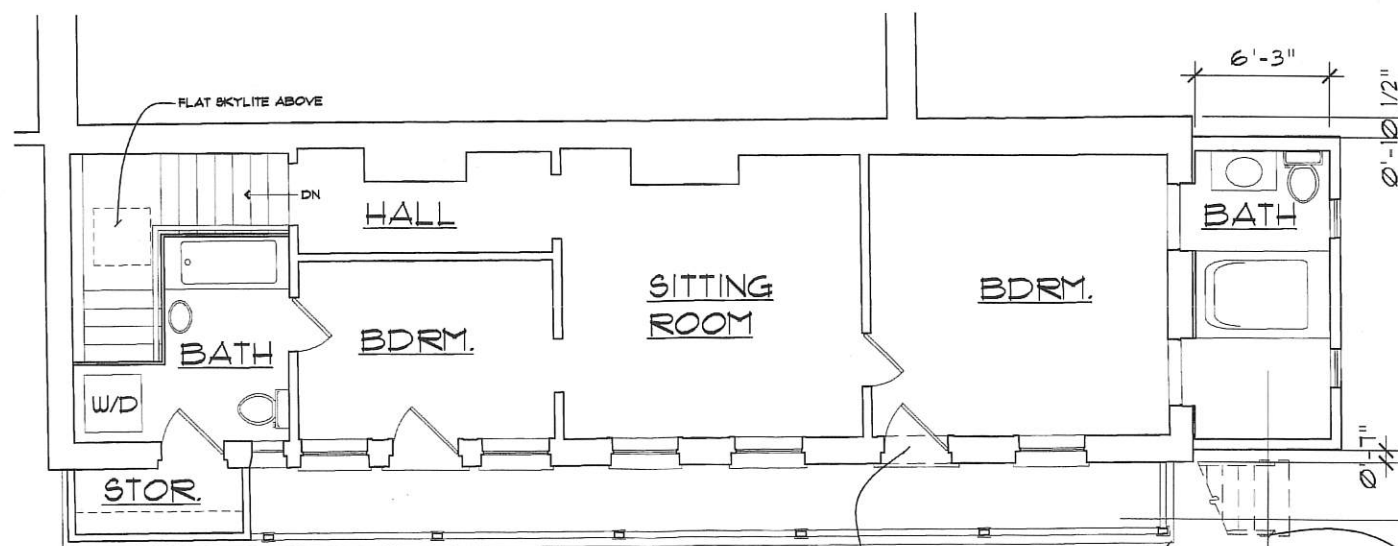

RESTORE EXIST.
WINDOW TO DR.

RESTORE BALCONY
TO ORIGINAL CONFIG.

DEMO. EXIST.
METAL STAIR

SECOND FLOOR REAR DEPENDENCY

SCALE: 1/4" = 1' - 0"

Amanda Griffith, Architect
109B Bull Street
Charleston, South Carolina 29401
Telephone (843) 723-4300

PROJECT TITLE
Proposed Renovations
109 Bull Street
Charleston, SC

DRAWING TITLE
Rear Dependency
Second Floor Plan

DRAWING NUMBER

A2

DATE: 12/1/2006 SCALE: 1/4" = 1'-0" DRAWN: AG PROJECT NO: