


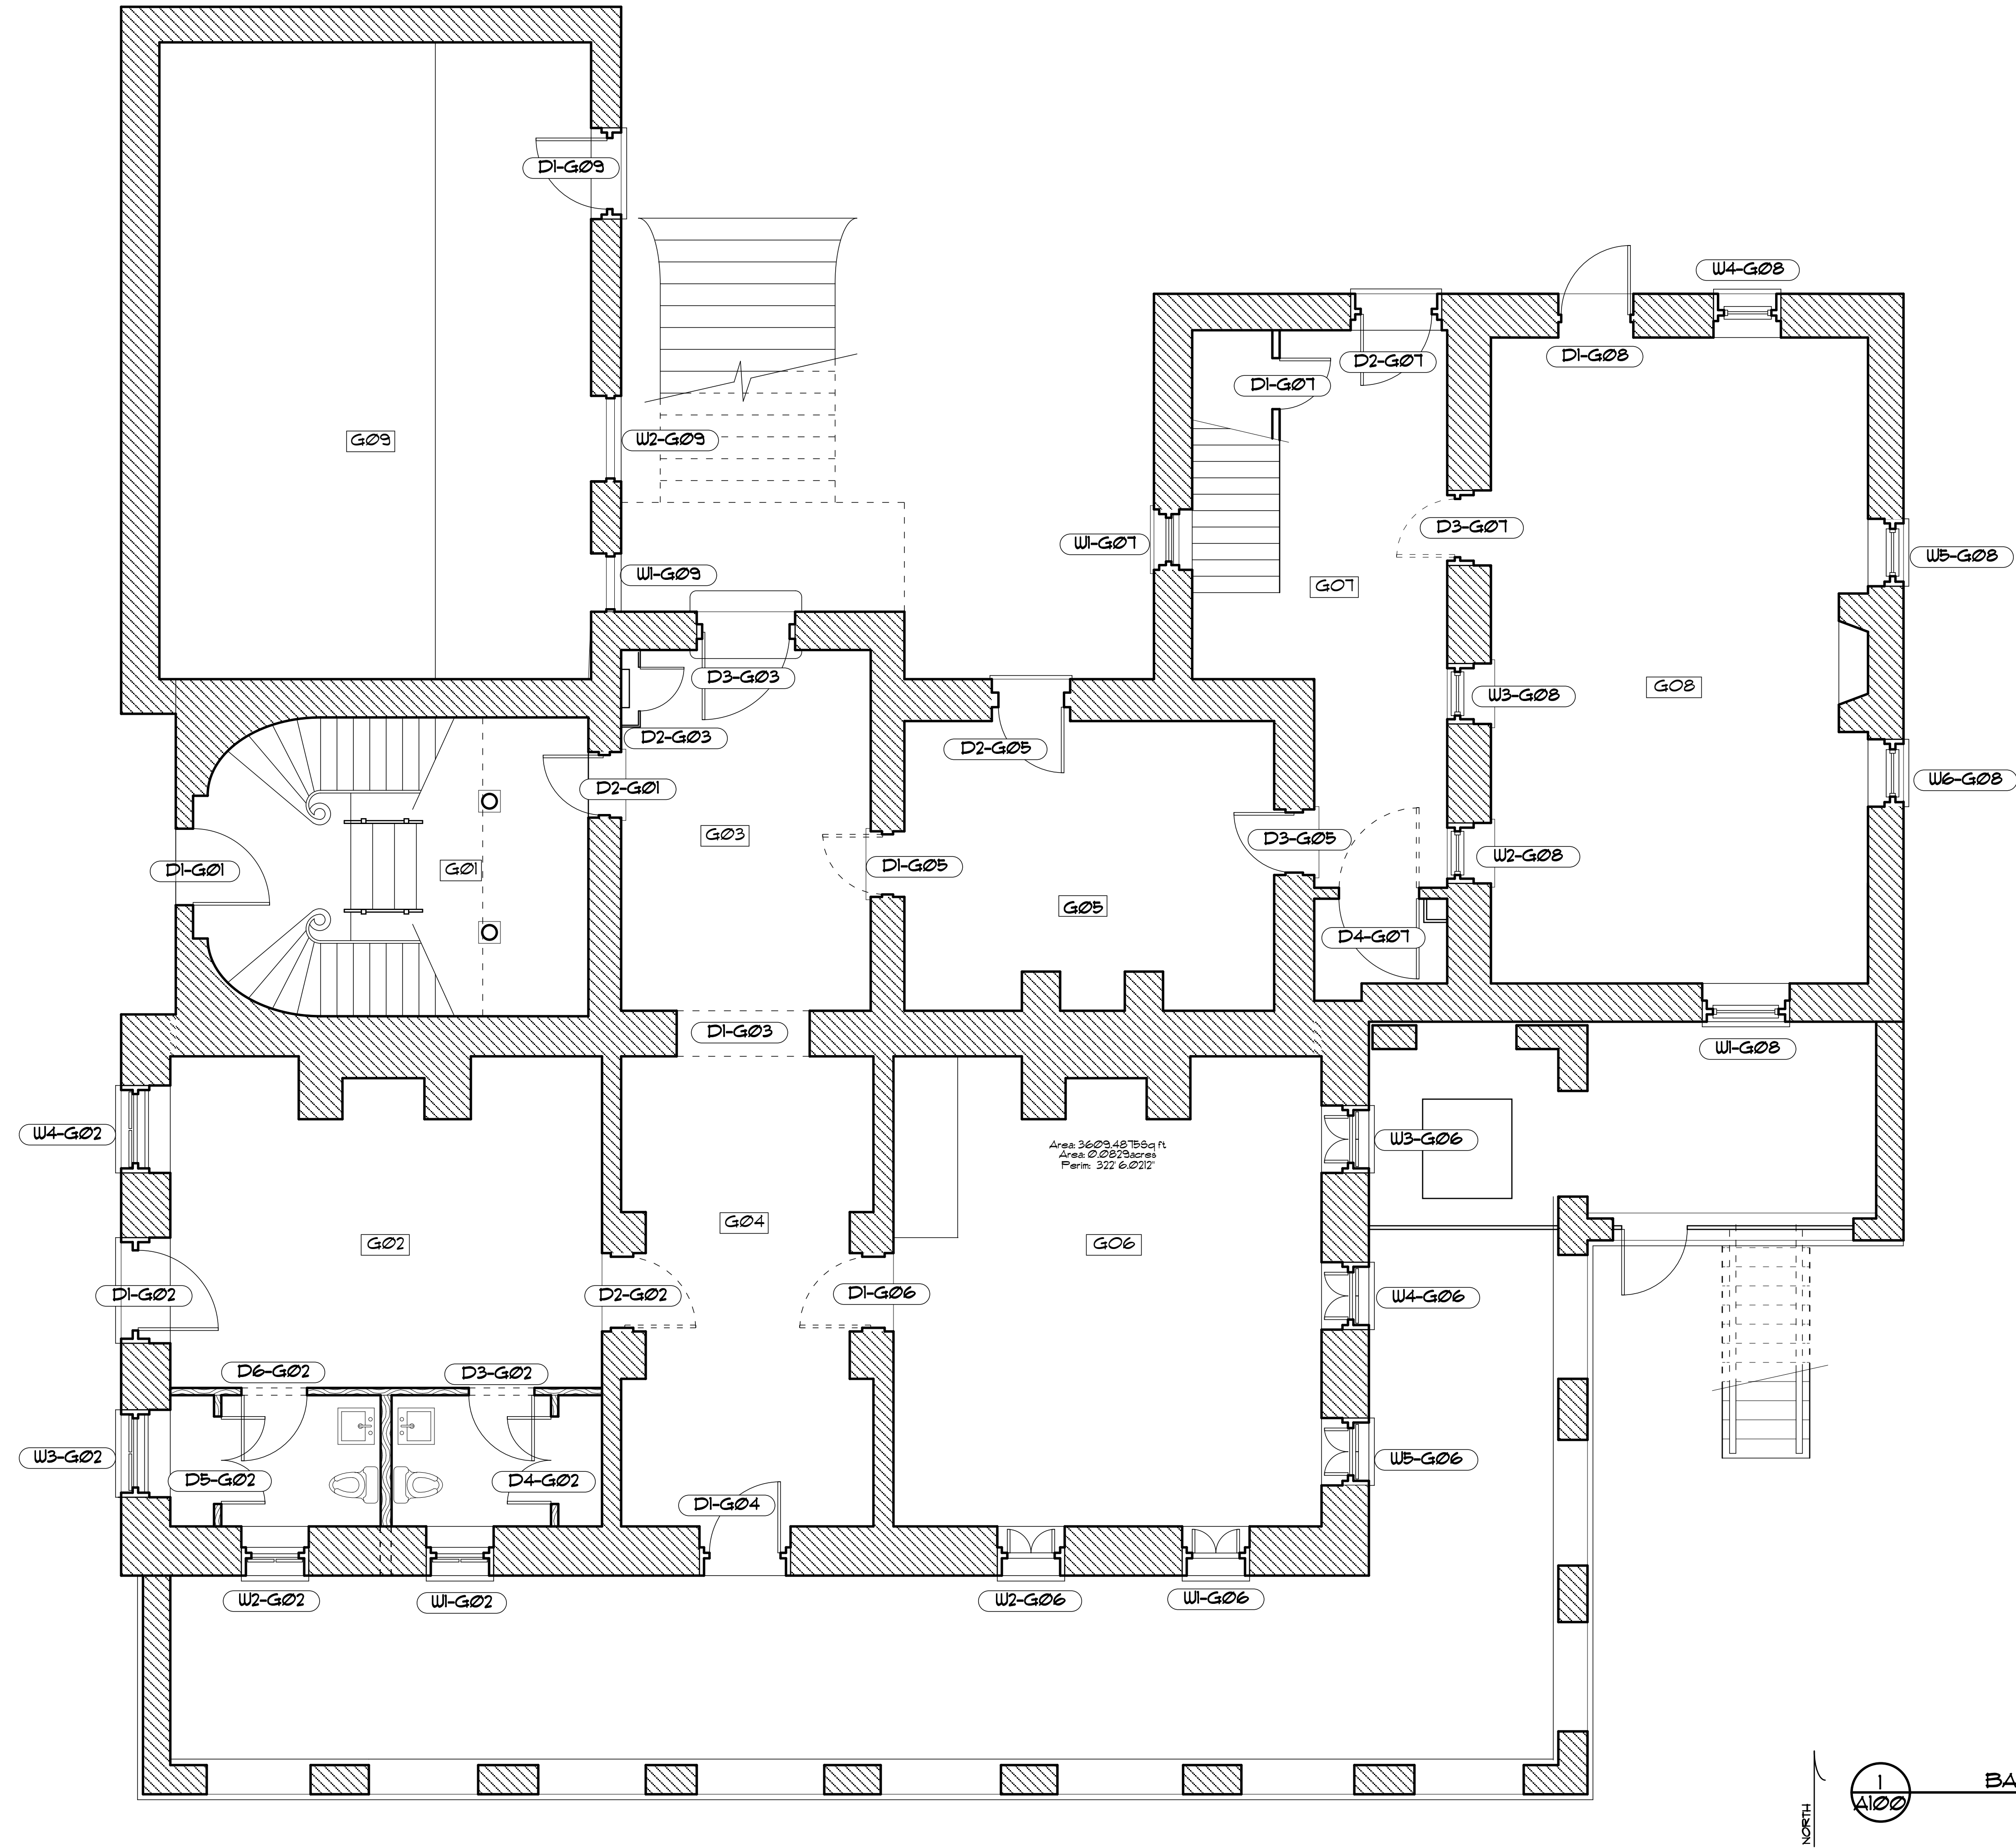

NORTH

1
A100

BASEMENT FLOOR PLAN
SCALE: 1/4" = 1'-0"

BASEMENT FLOOR PLAN

PROJECT NUMBER
0523


DRAWING DATE
1/20/06

SHEET NUMBER
A100

RESTORATION OF
AIKEN-RHETT HOUSE
48 ELIZABETH STREET
CHARLESTON, SC
FOR THE
HISTORIC CHARLESTON FOUNDATION

**Glenn Keyes
Architects**

12 Vanderhorst Street
Charleston, SC 29403
(843) 722-4100
fax: (843) 722-4140

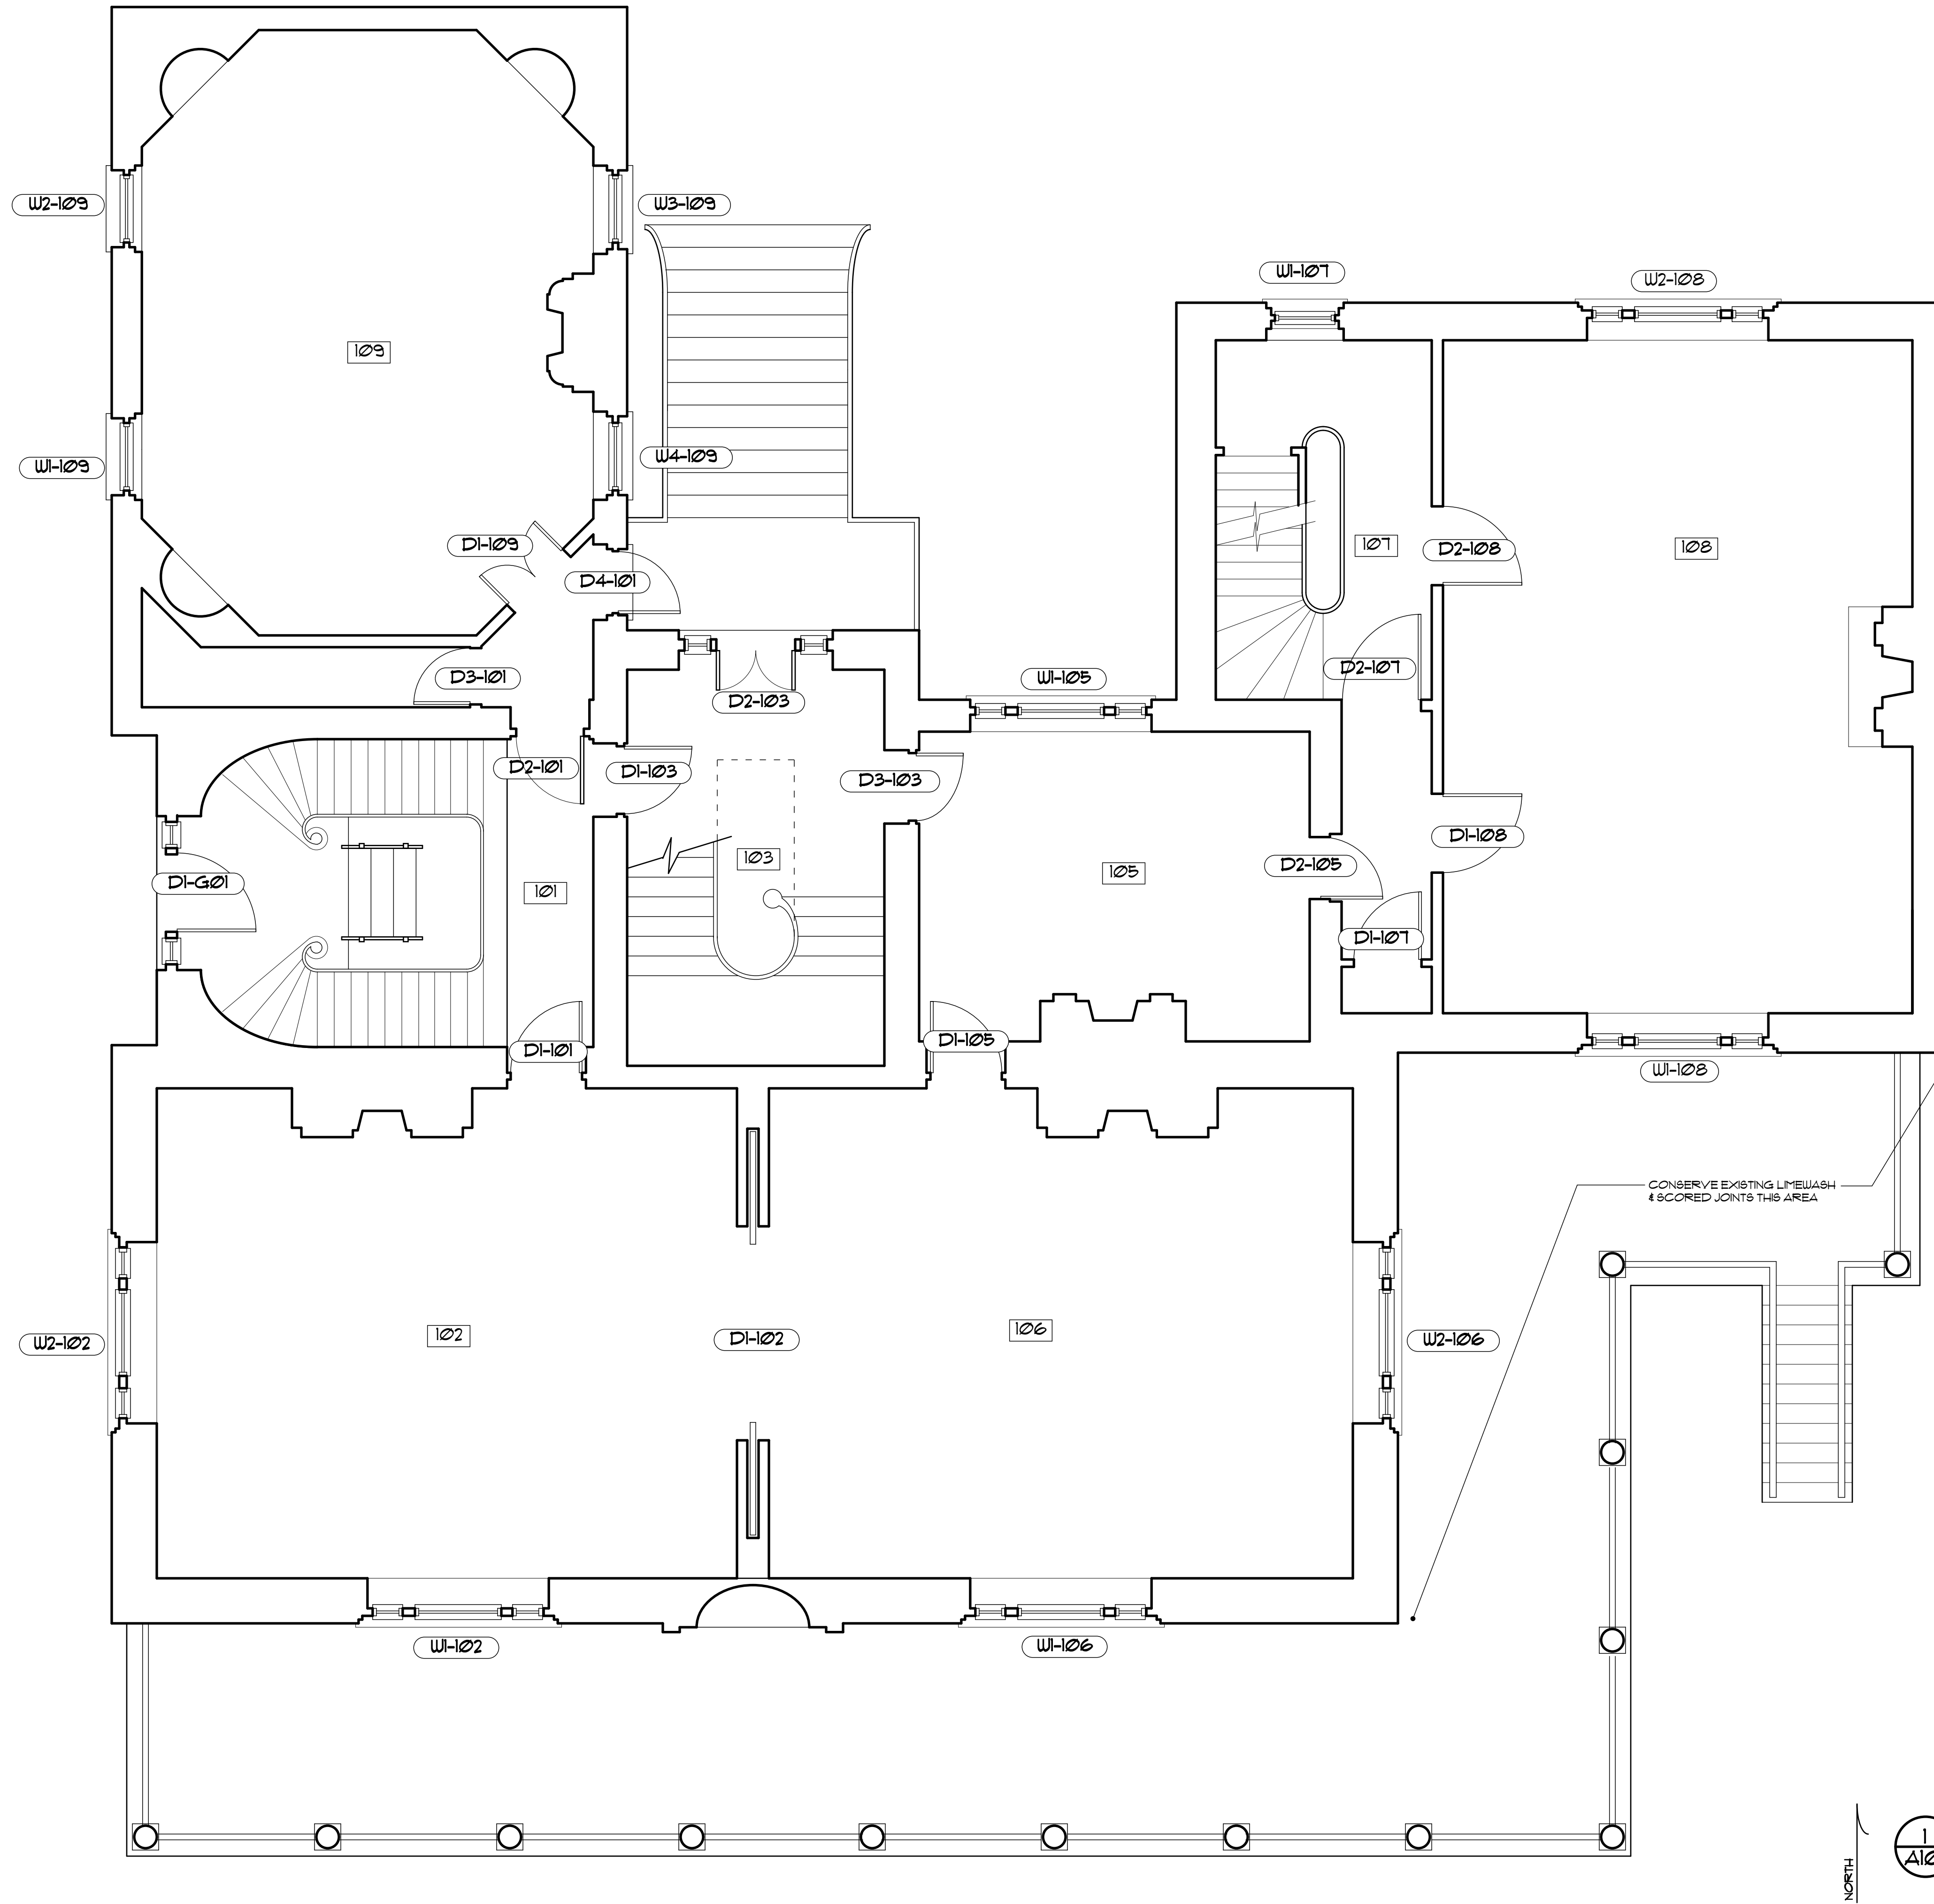

NORTH

A101

FIRST FLOOR PLAN
SCALE: 1/4" = 1'-0"


FIRST FLOOR PLAN

RESTORATION OF
AIKEN-RHETT HOUSE
48 ELIZABETH STREET
CHARLESTON, SC
FOR THE
HISTORIC CHARLESTON FOUNDATION

Glenn Keyes
Architects

12 Vandenhoe Street
Charleston, SC 29403
(843) 722-4100
fax: (843) 722-4140

PROJECT NUMBER
0523
DRAWING DATE
1/20/06
SHEET NUMBER
A101

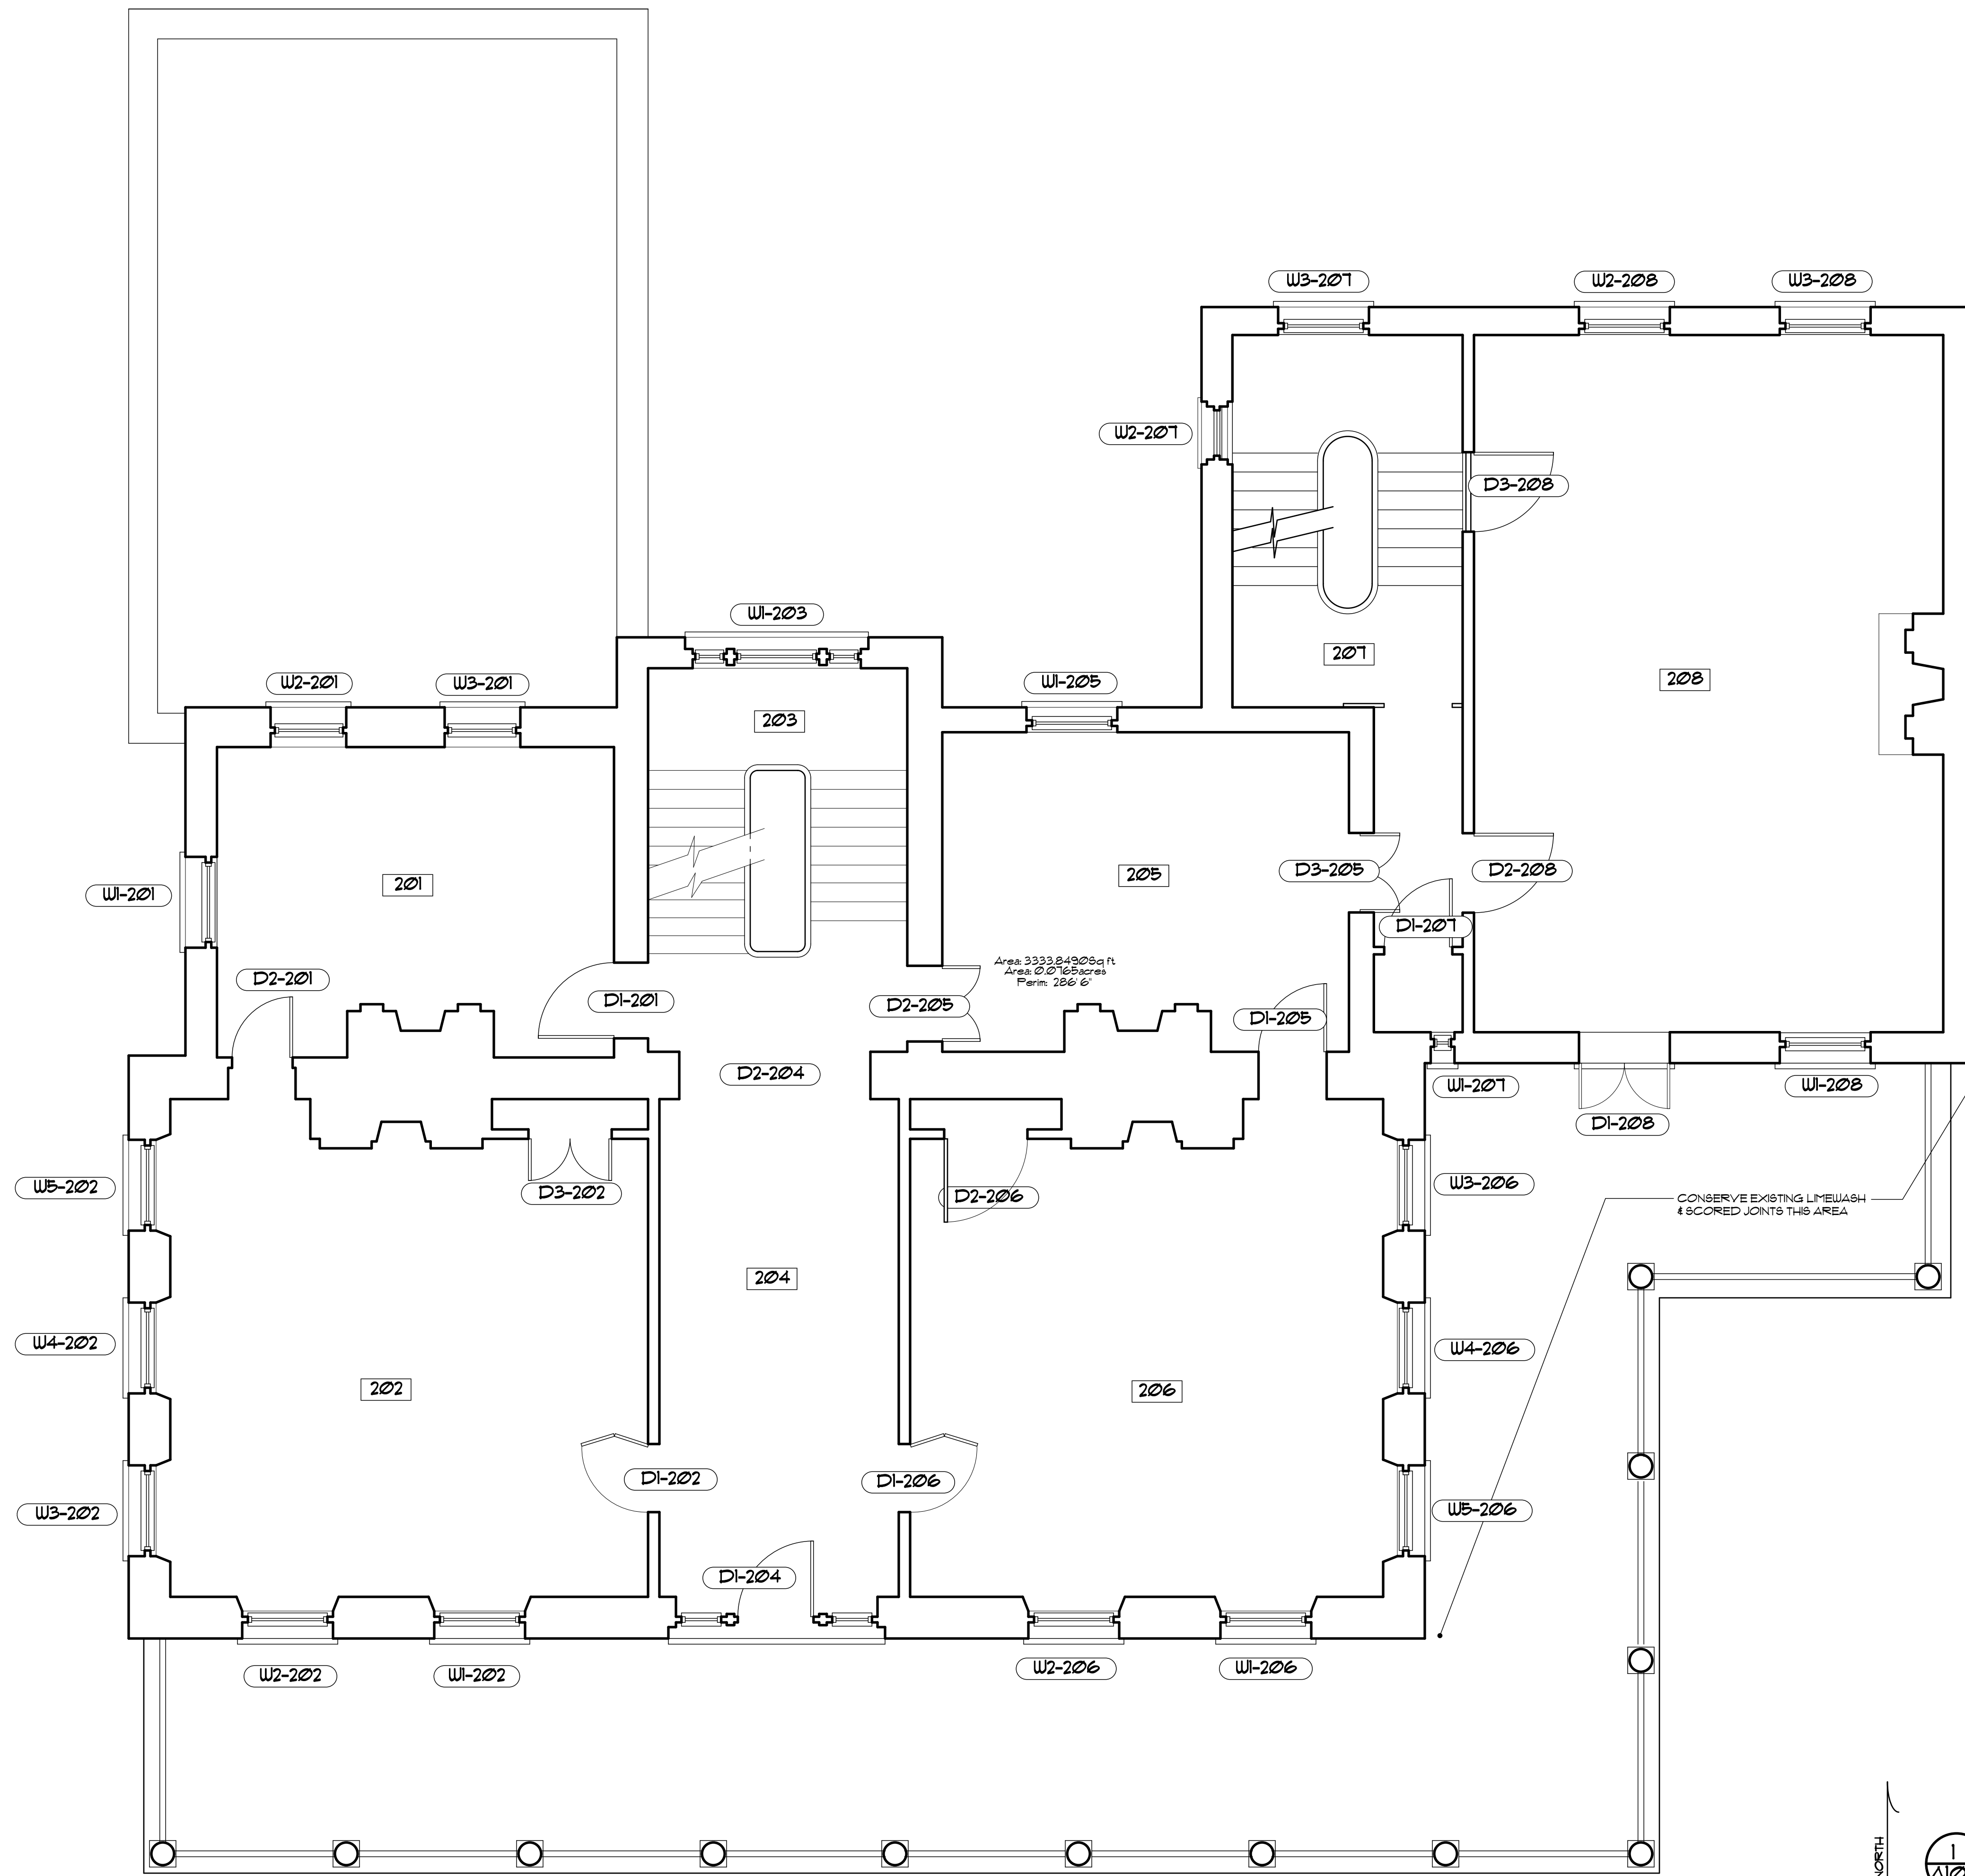

Glenn Keyes
Architects

12 Vanderhorst Street
Charleston, SC 29403
(843) 722-4100
fax: (843) 722-4140


RESTORATION OF
AIKEN-RHETT HOUSE
48 ELIZABETH STREET
CHARLESTON, SC
FOR THE
HISTORIC CHARLESTON FOUNDATION

SECOND FLOOR PLAN

PROJECT NUMBER
0523

DRAWING DATE
1/20/06

SHEET NUMBER
A102

 

THIRD FLOOR PLAN
SCALE: 1/4" = 1'-0"

PROJECT NUMBER	0523
DRAWING DATE	1/20/06
SHEET NUMBER	A103

RESTORATION OF
AIKEN-RHETT HOUSE
48 ELIZABETH STREET
CHARLESTON, SC
FOR THE
HISTORIC CHARLESTON FOUNDATION

**Glenn Keyes
Architects**

12 Vanderhorst Street
Charleston, SC 29403
(843) 722-4100
fax: (843) 722-4140