



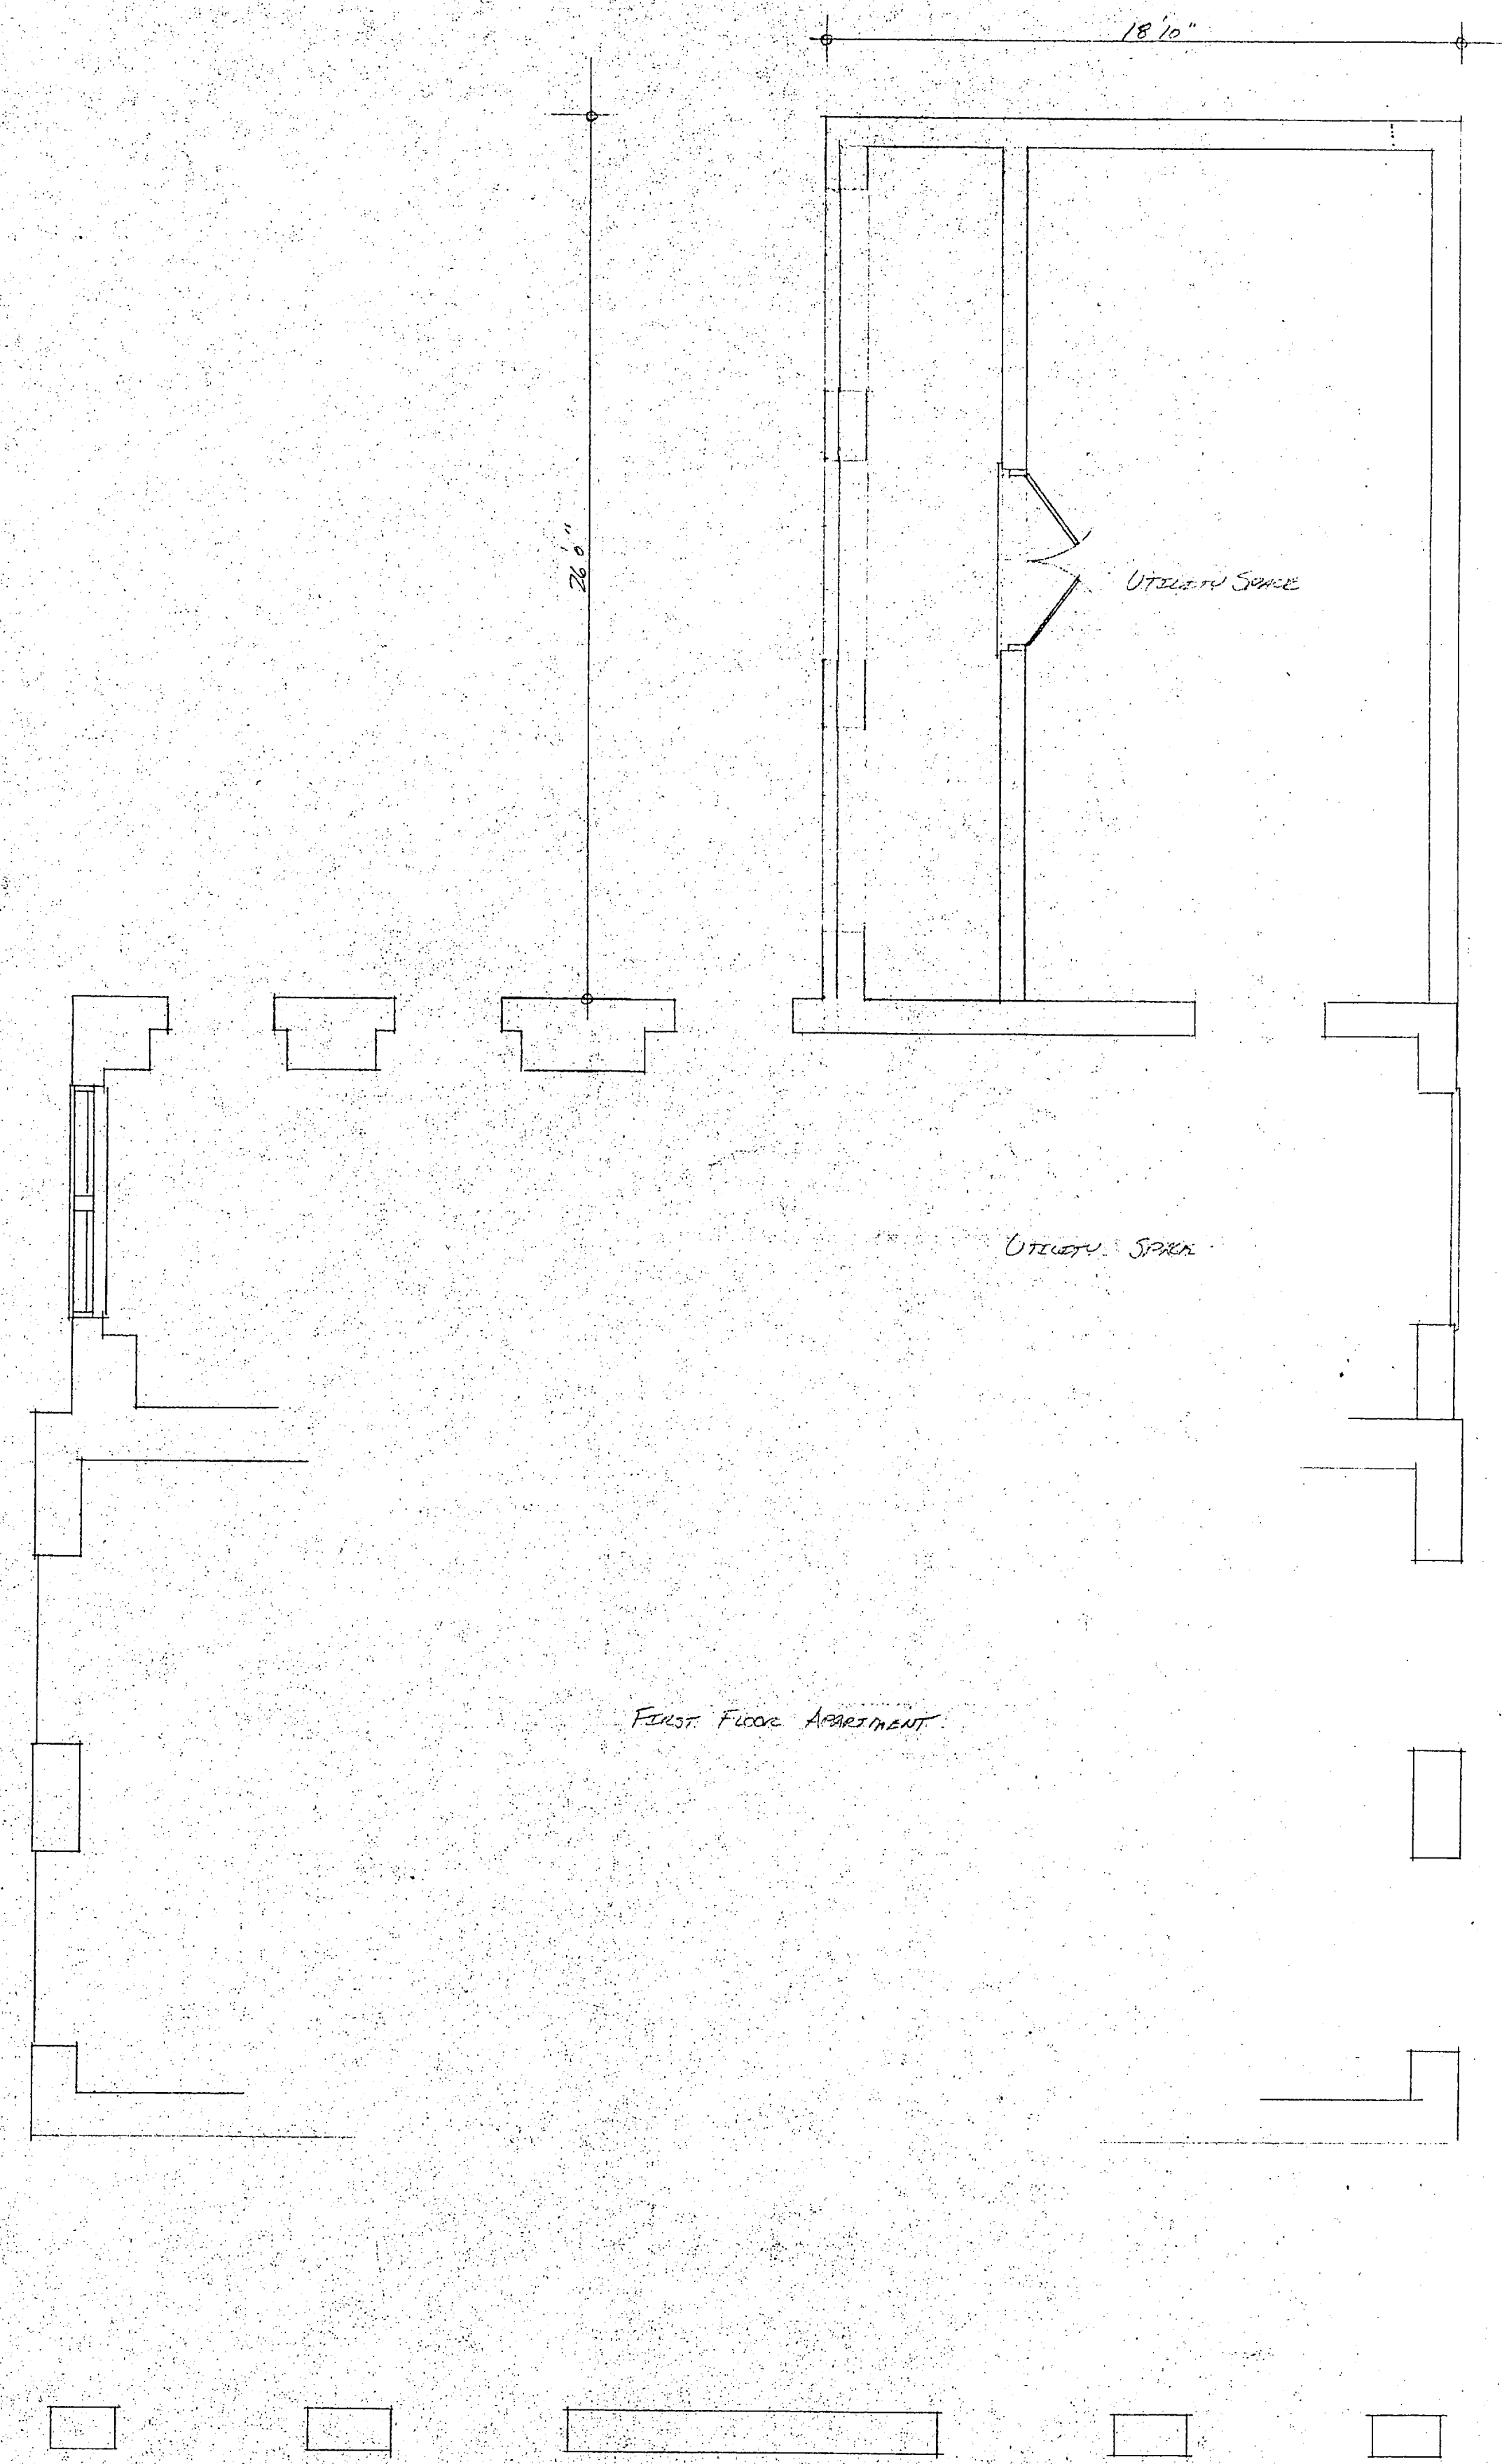

FIRST FLOOR PLAN

SCALE: 1/4" = 1'-0"

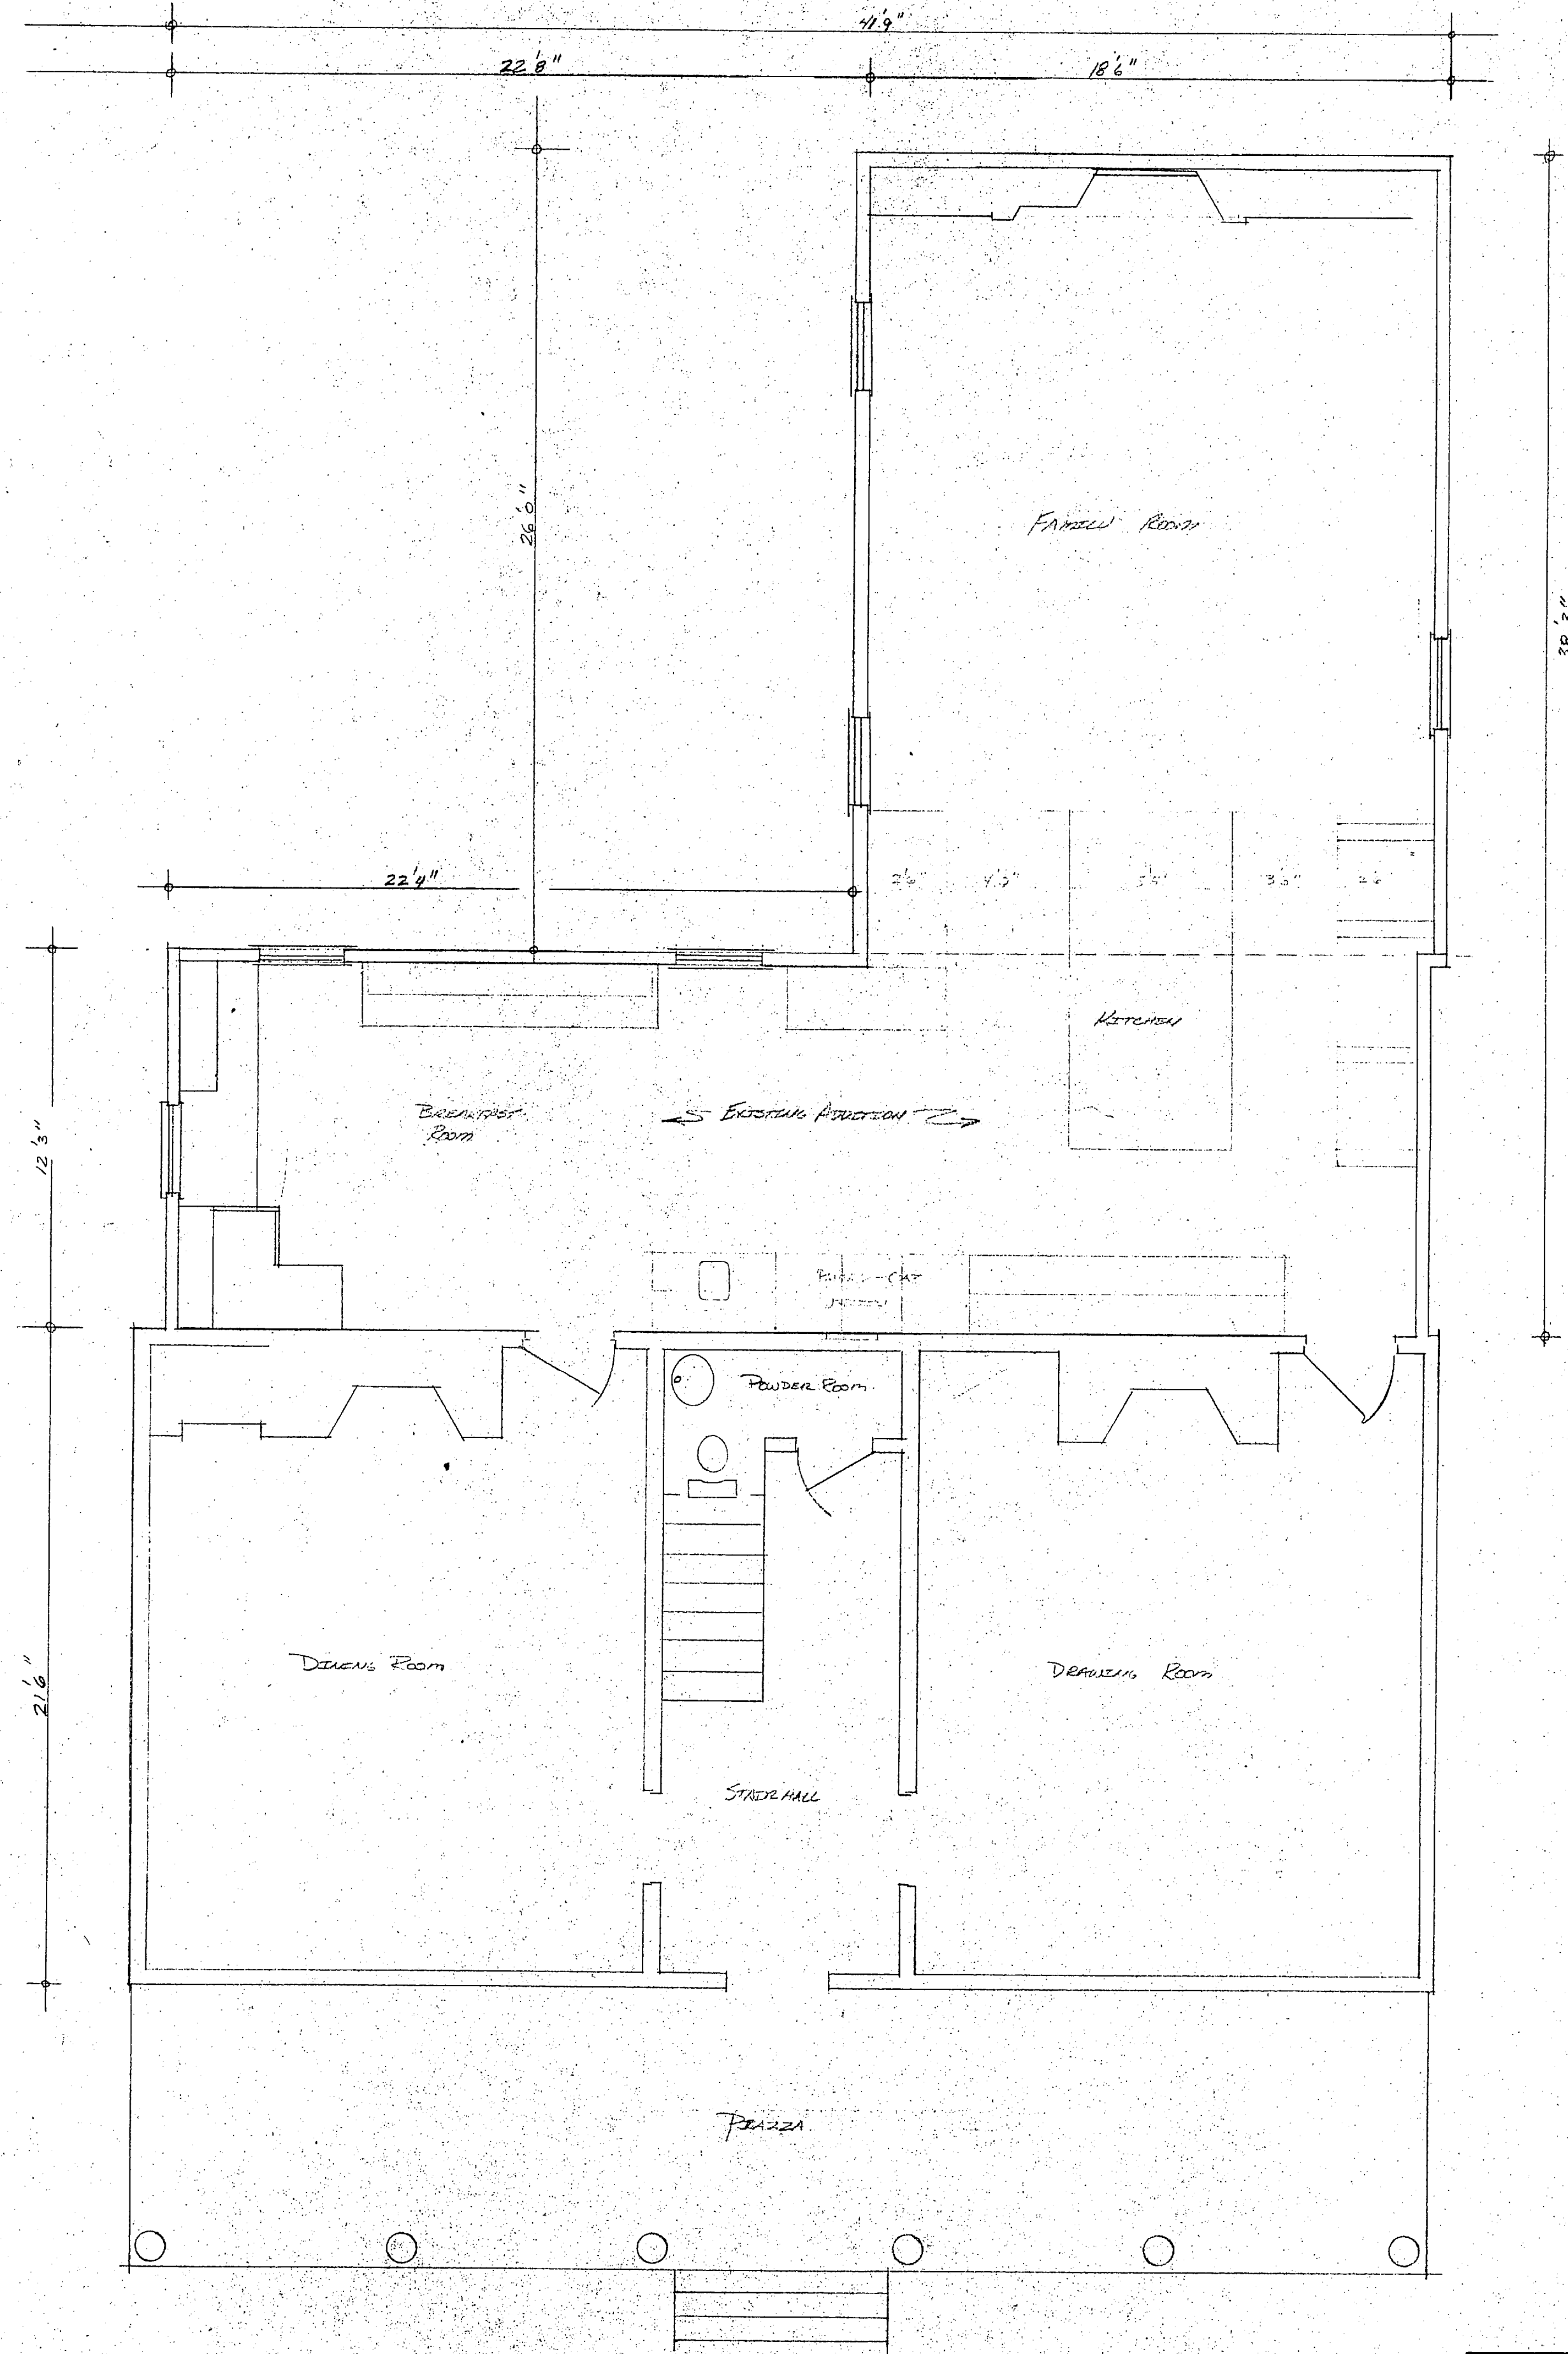

SECOND FLOOR PLAN


SCALE: 1/4" = 1'-0"

36 CHAPEL STREET DENMARK RESIDENCE

SCALE: 1/4" = 1'-0" APPROVED BY DATE: 6/26 DRAWN BY: JEN

PROPOSED ALTERATIONS - 2ND FLOOR

REV: 4/20 REV: 8/5/09 REV: 7/9/09 DRAWING NUMBER

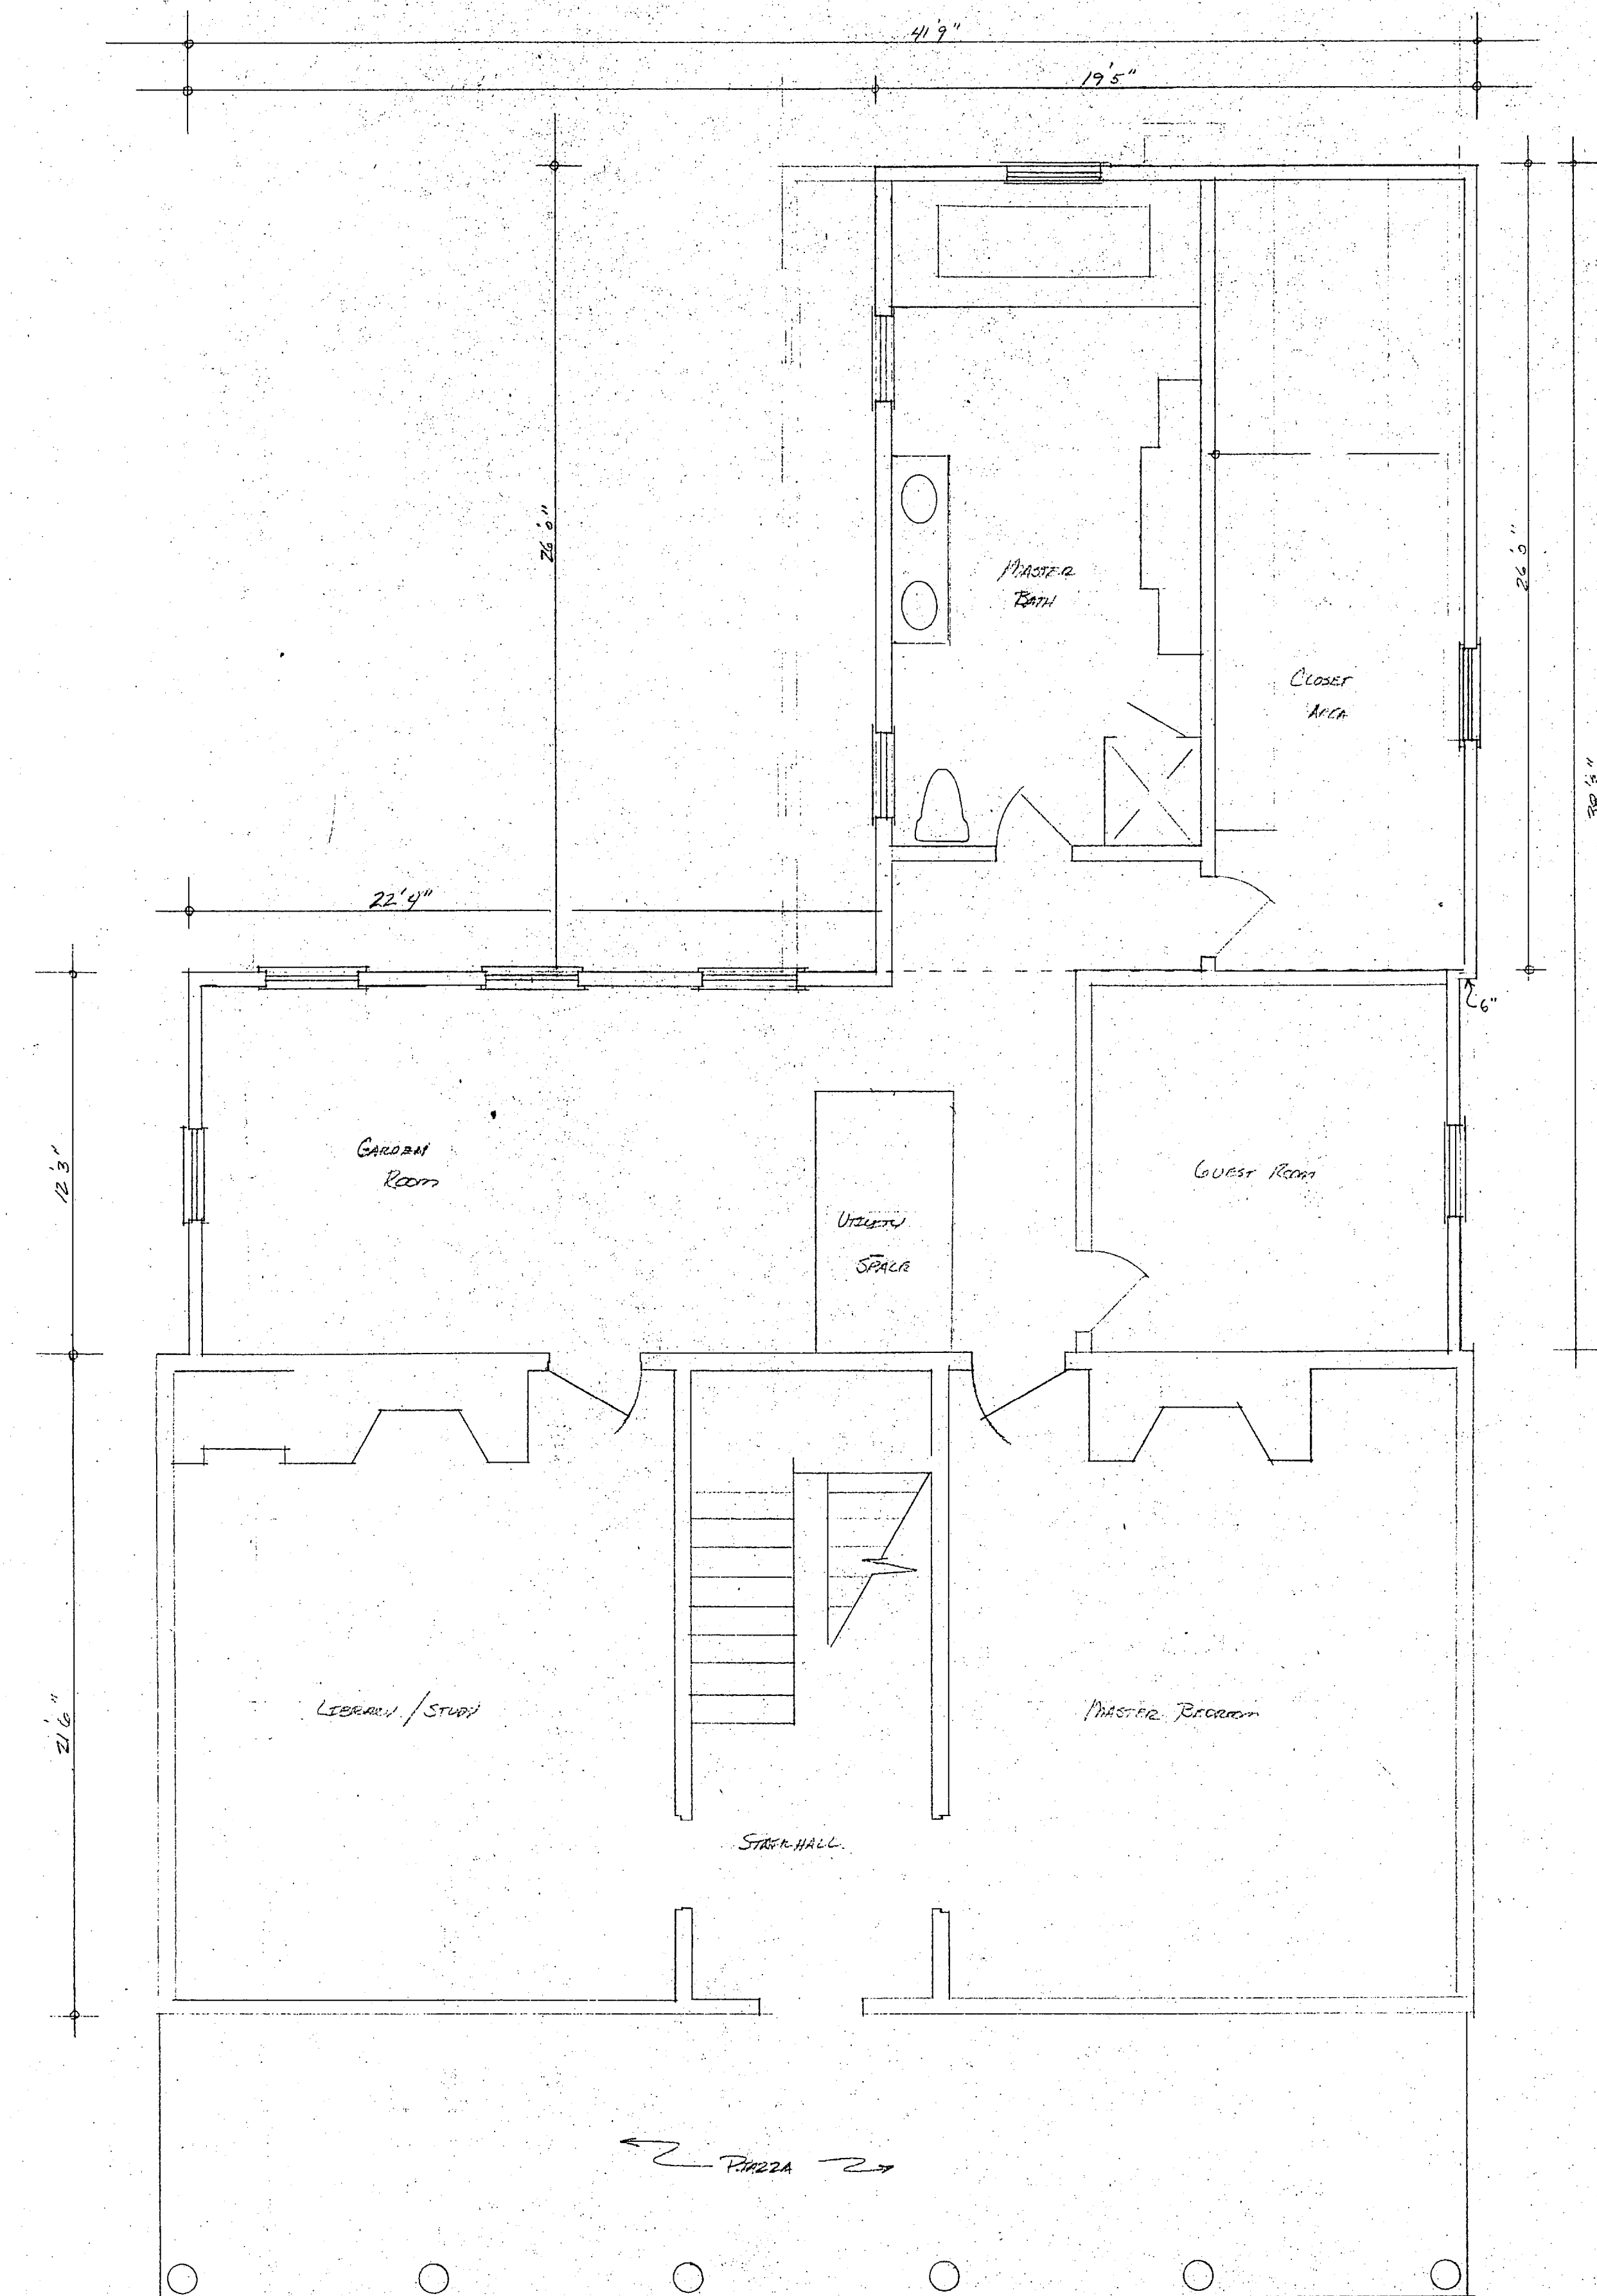

THIRD FLOOR PLAN

Scale: 1/4" = 1'-0"

36 CHASEL STREET - DENVER RESIDENCE		
SCALE: 1/4" = 1'-0"	APPROVED BY	DRAWN BY: DSH
DATE: 6/27		
PROPOSED ALTERNATIVES - 3RD FLOOR		
REV 6/27		DRAWING NUMBER