



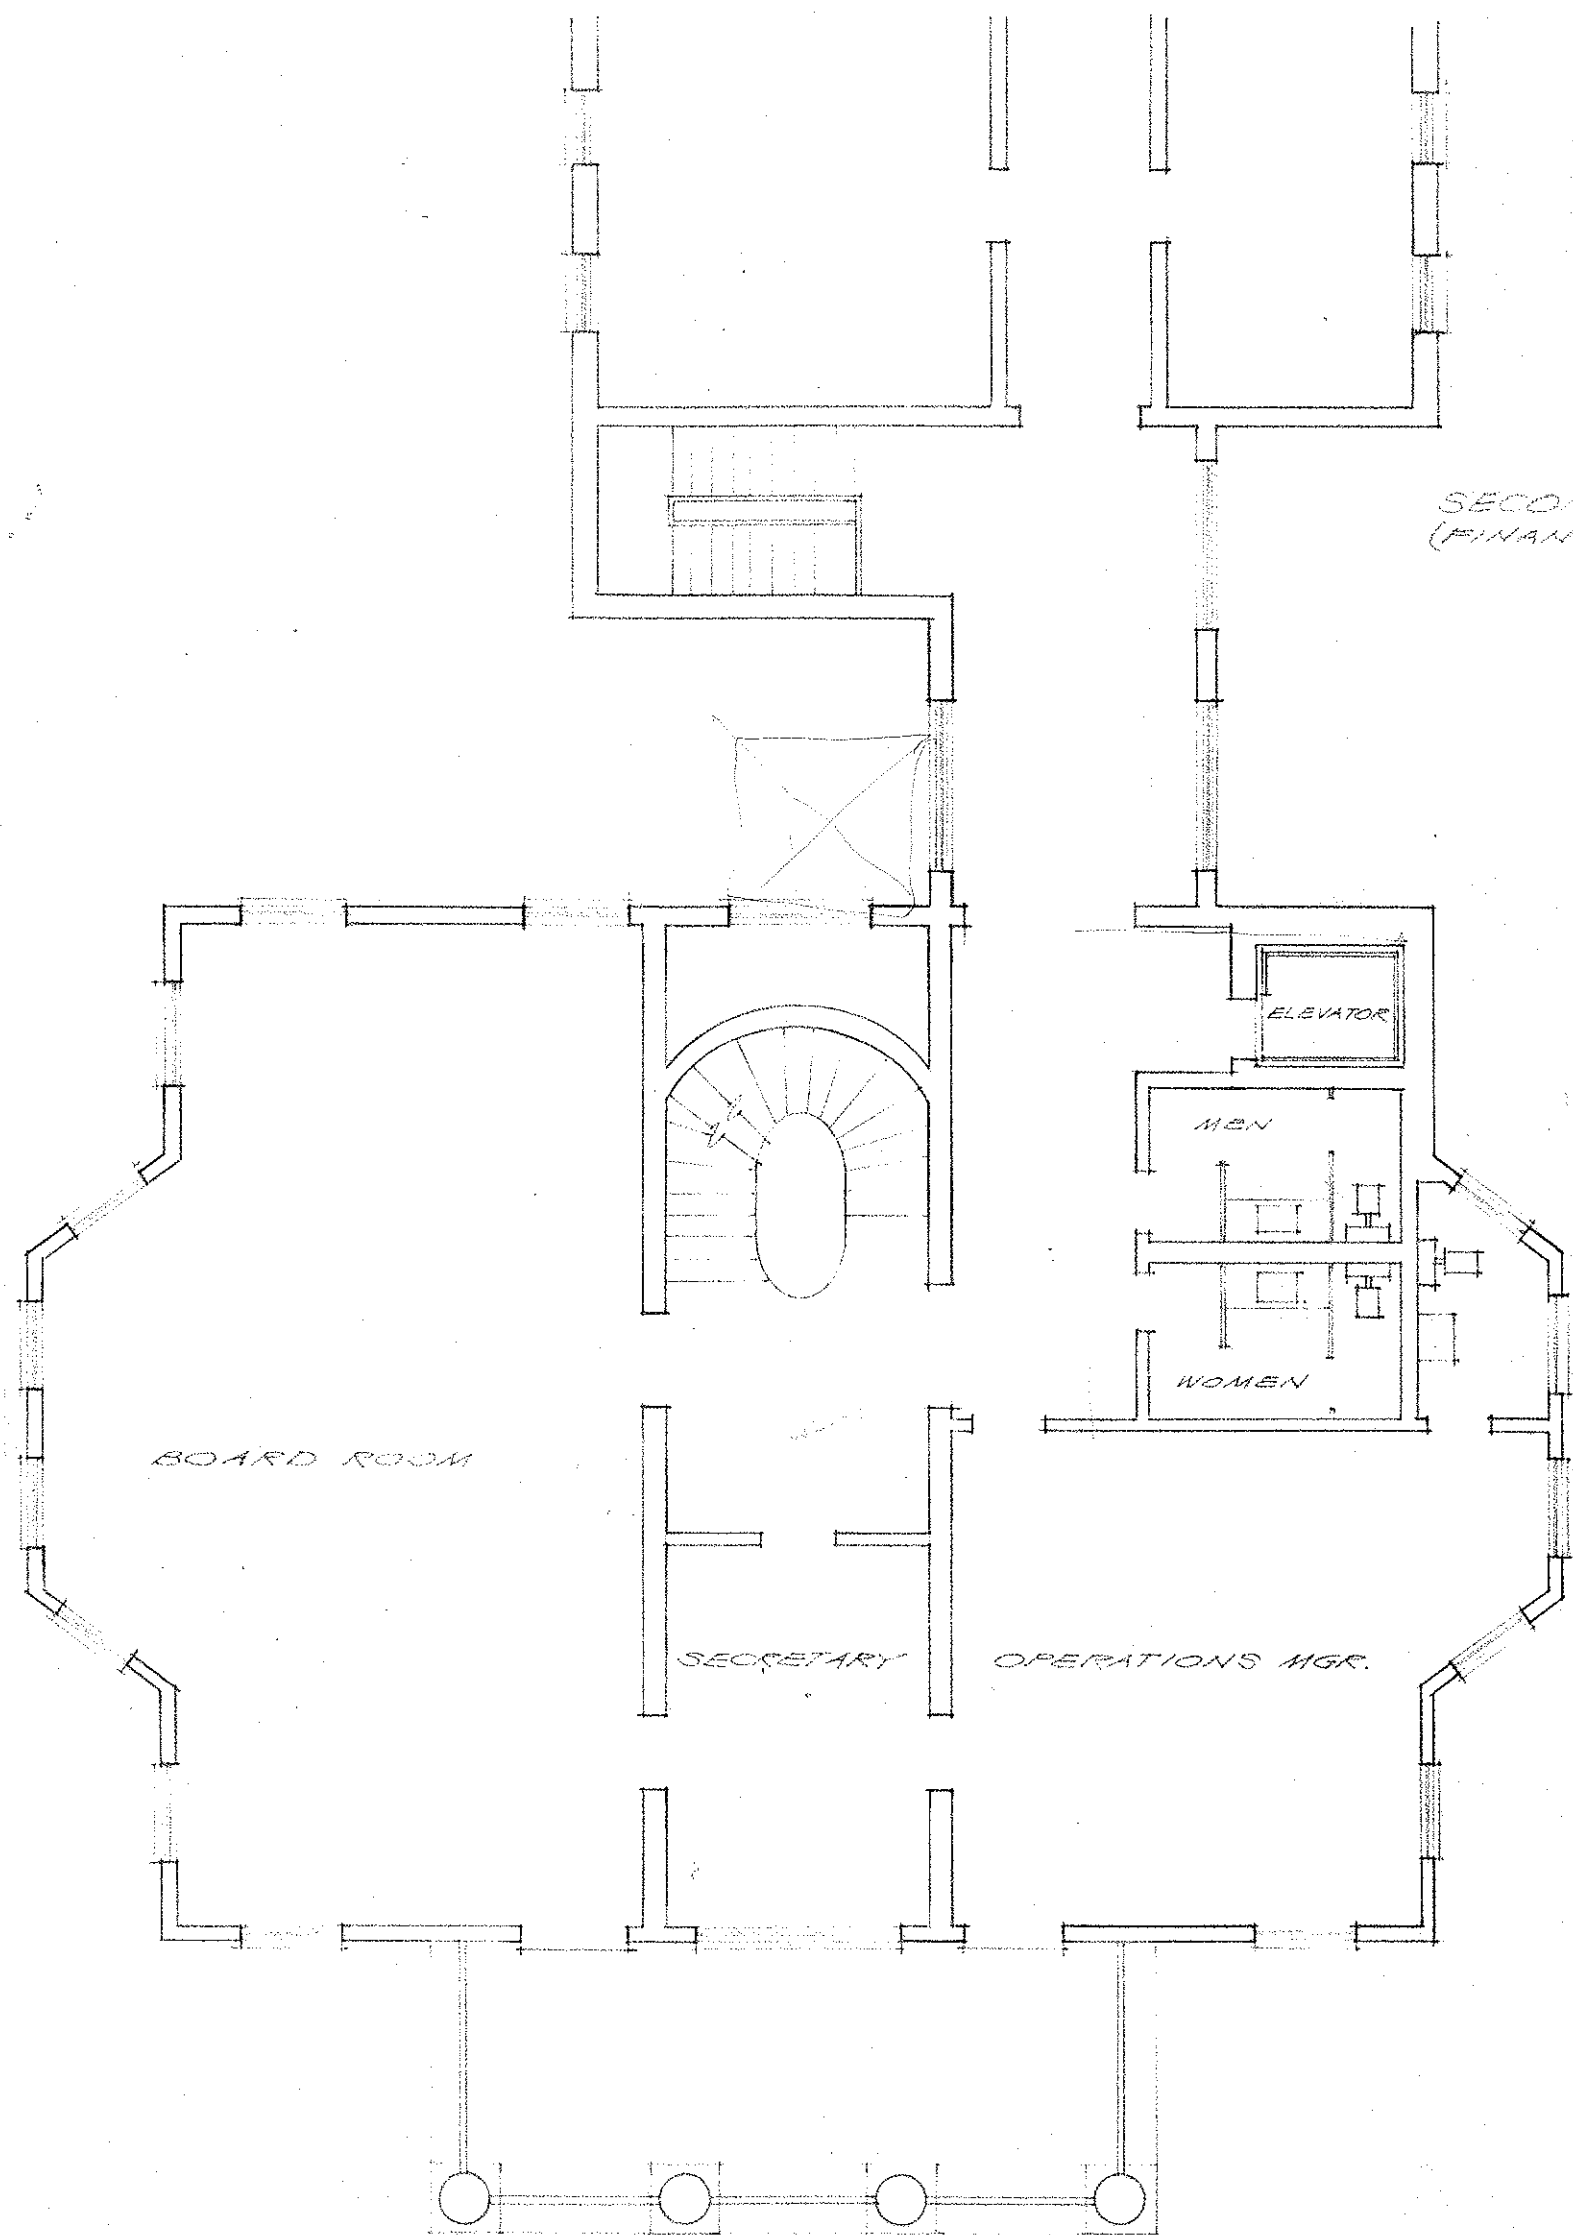

SECOND FLOOR
(FINANCE DIVISION)

SECOND FLOOR PL
SCALE 1/8" = 1'
(OPERATIONS AND BOARD)

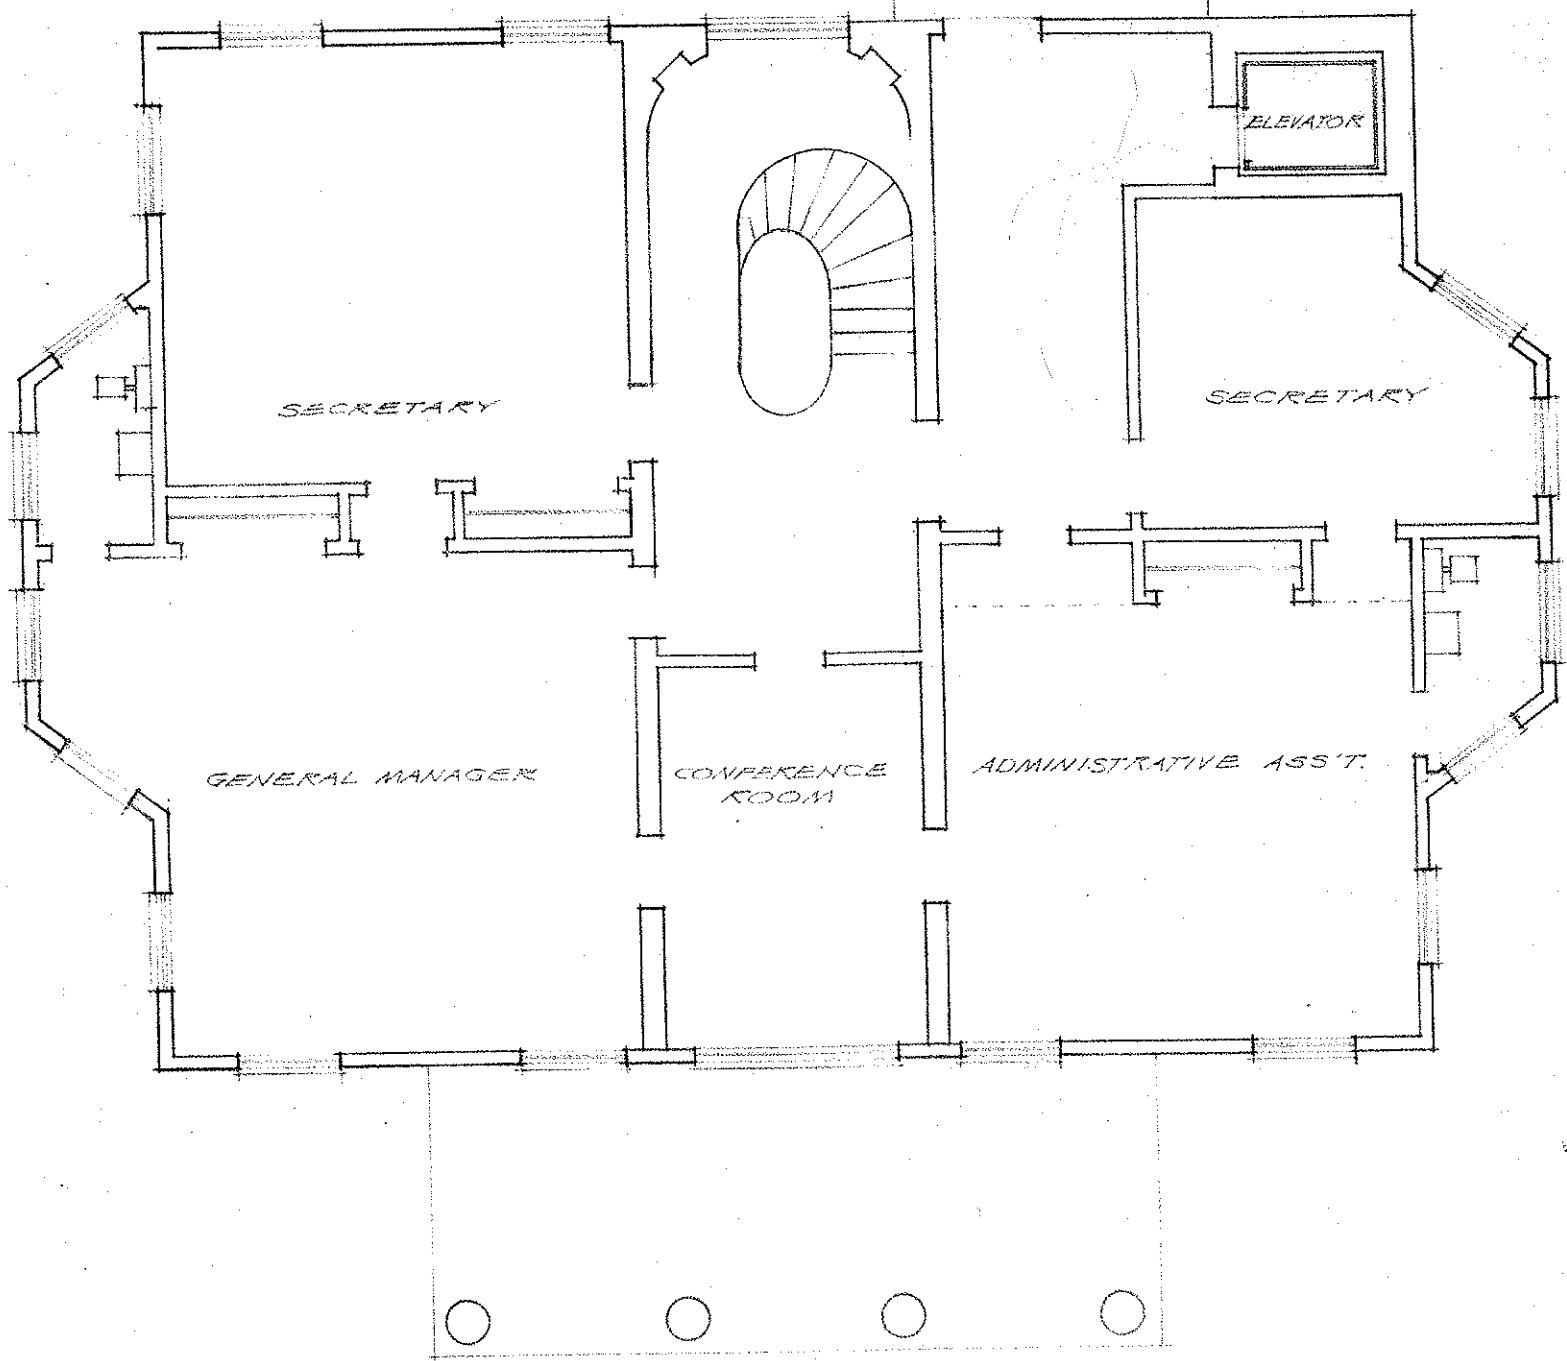



THIRD FLOOR PLAN
 SCALE 1/8" = 1'-0"
 (MANAGER AND ASSISTANT)

635 E. Bay		13 JUNE 64
LUCAS AND STUBBS AIA ARCHITECTS RUTLEDGE & BEAUFAIN STS. CHARLESTON, SO. CAR.		

EAST BAY 635.3

SECOND

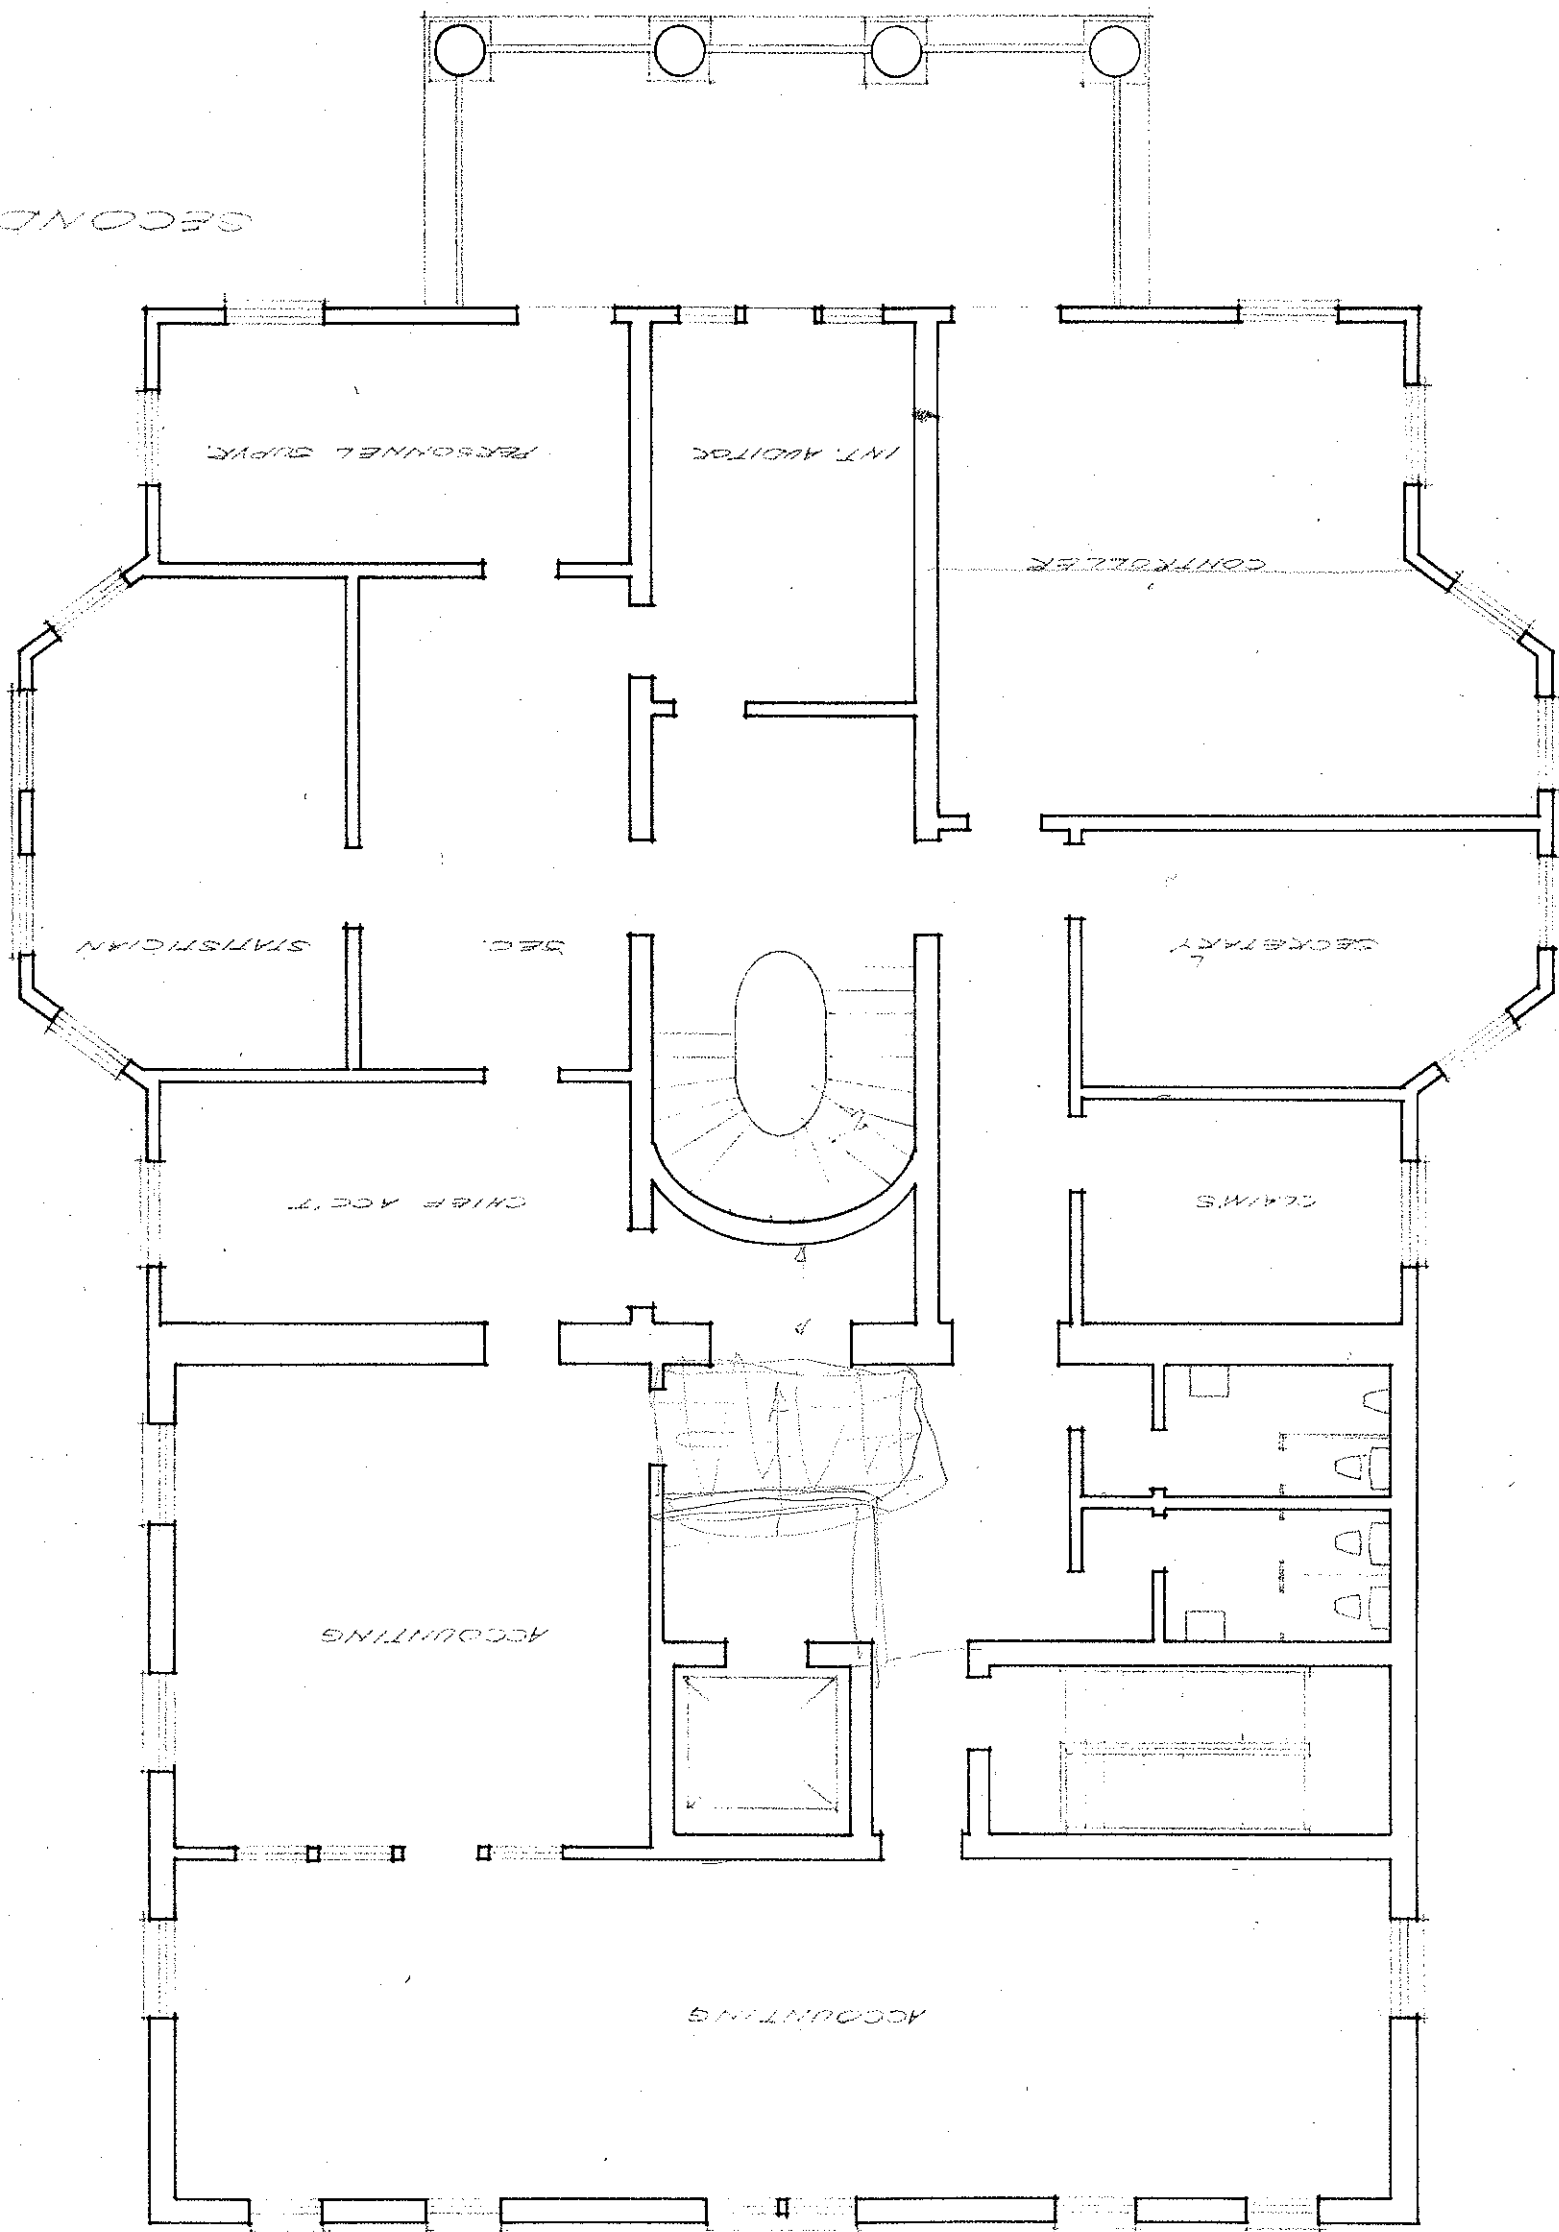

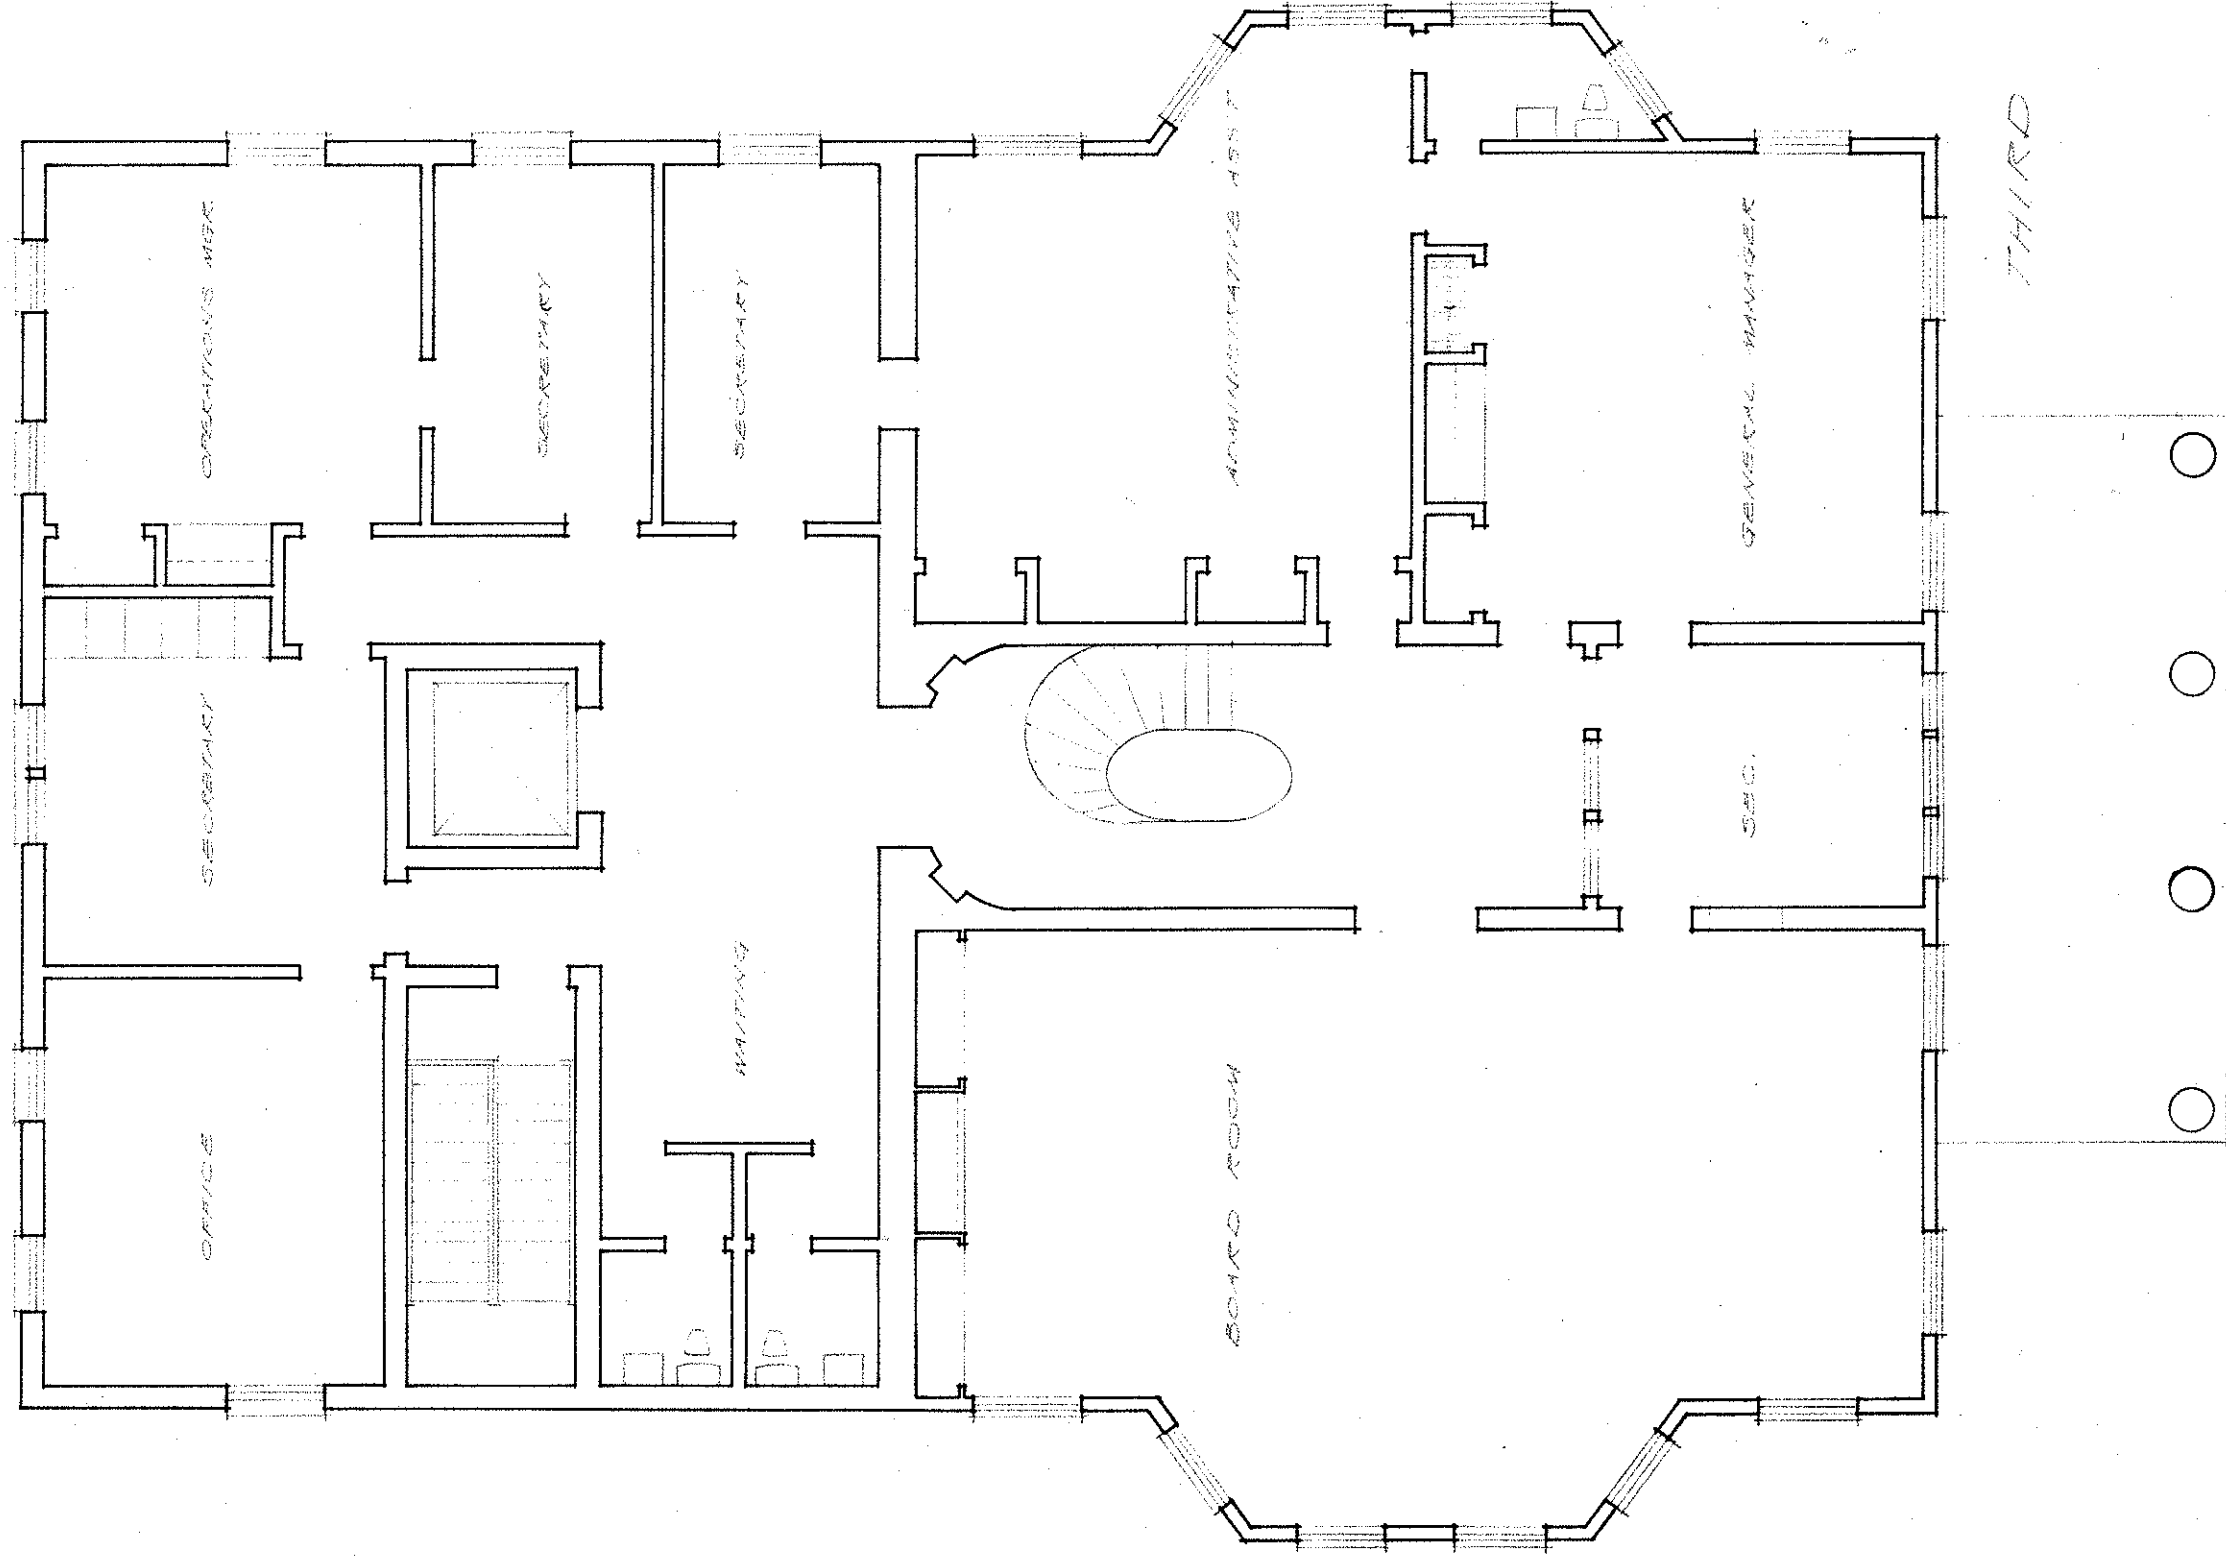

1035 E. Bay
LUCAS AND STUBBS AIA
ARCHITECTS
RUTLEDGE & BEAUFAIN STS.
CHARLESTON, SO. CAR.