




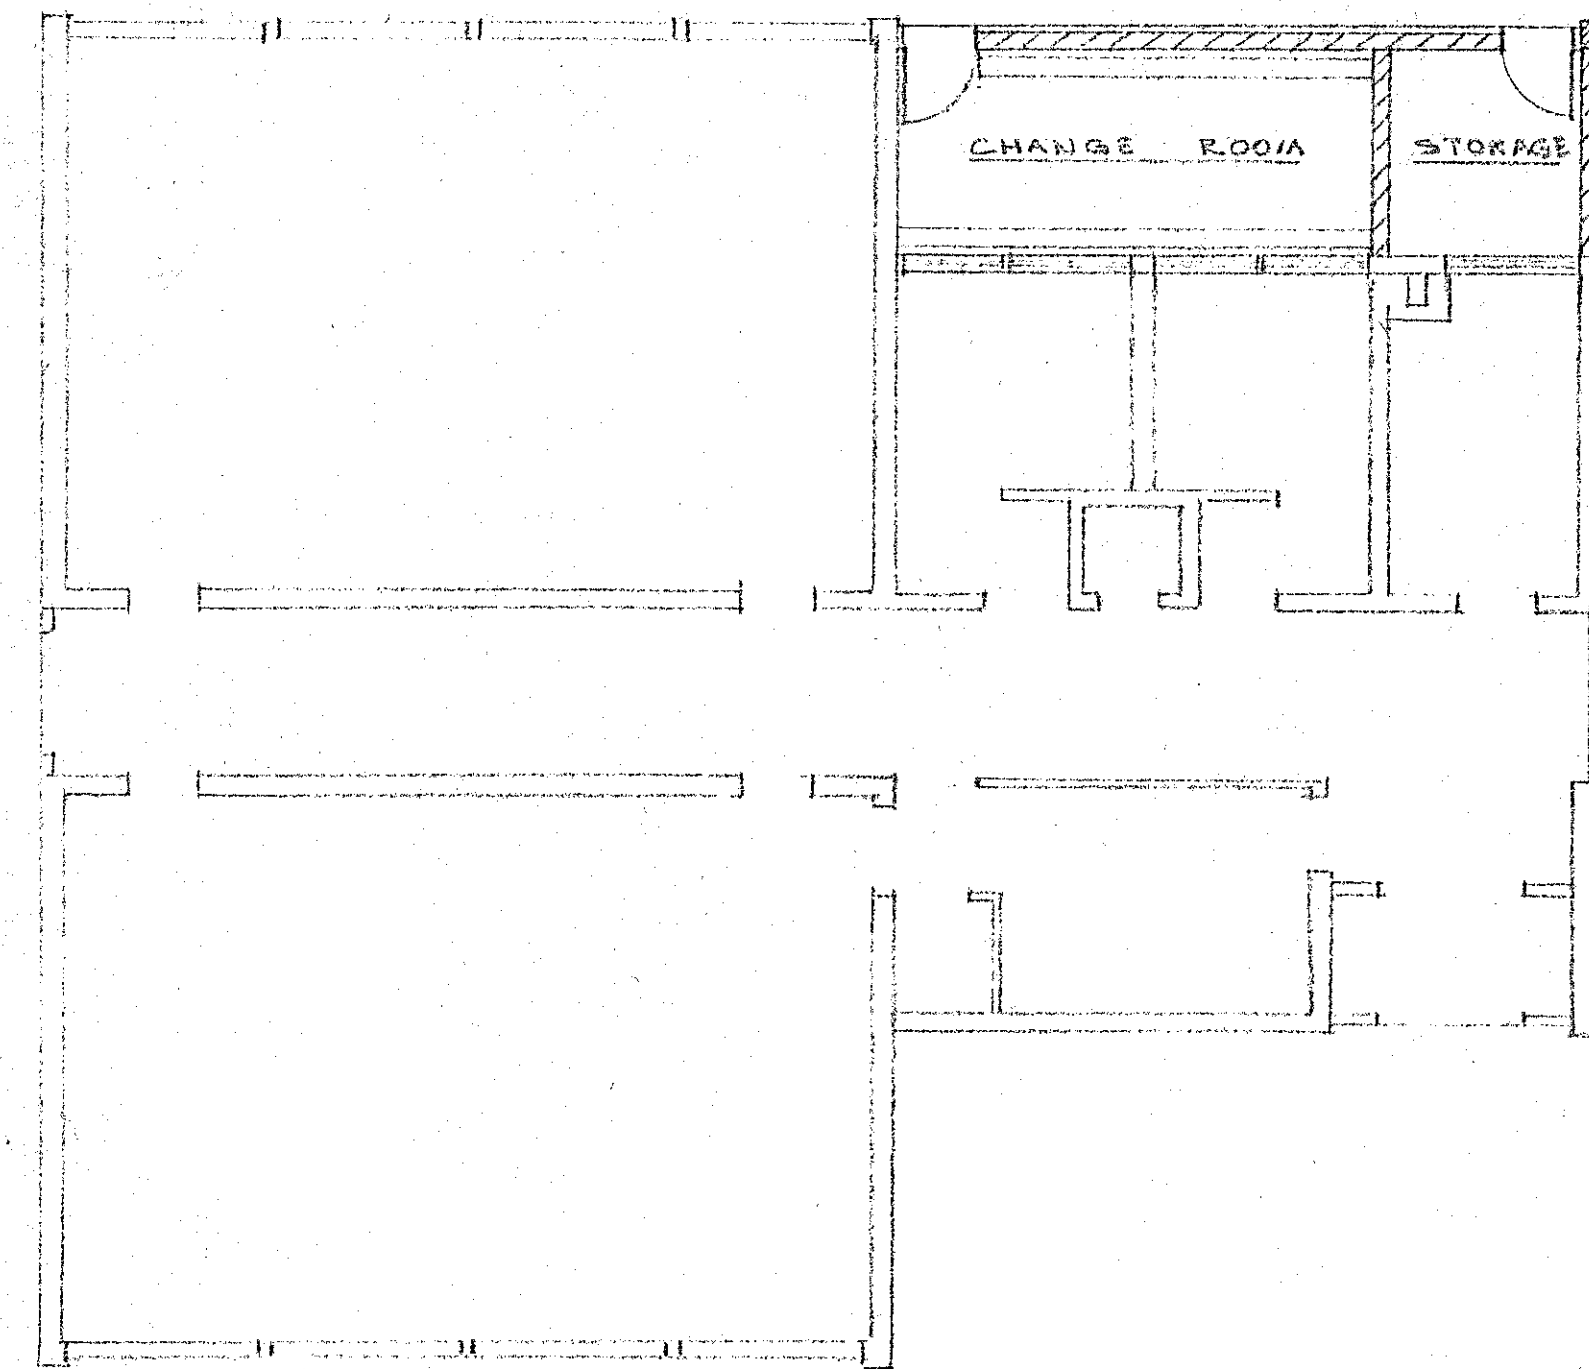

PLAN SCALE 1/8" = 1'-0"

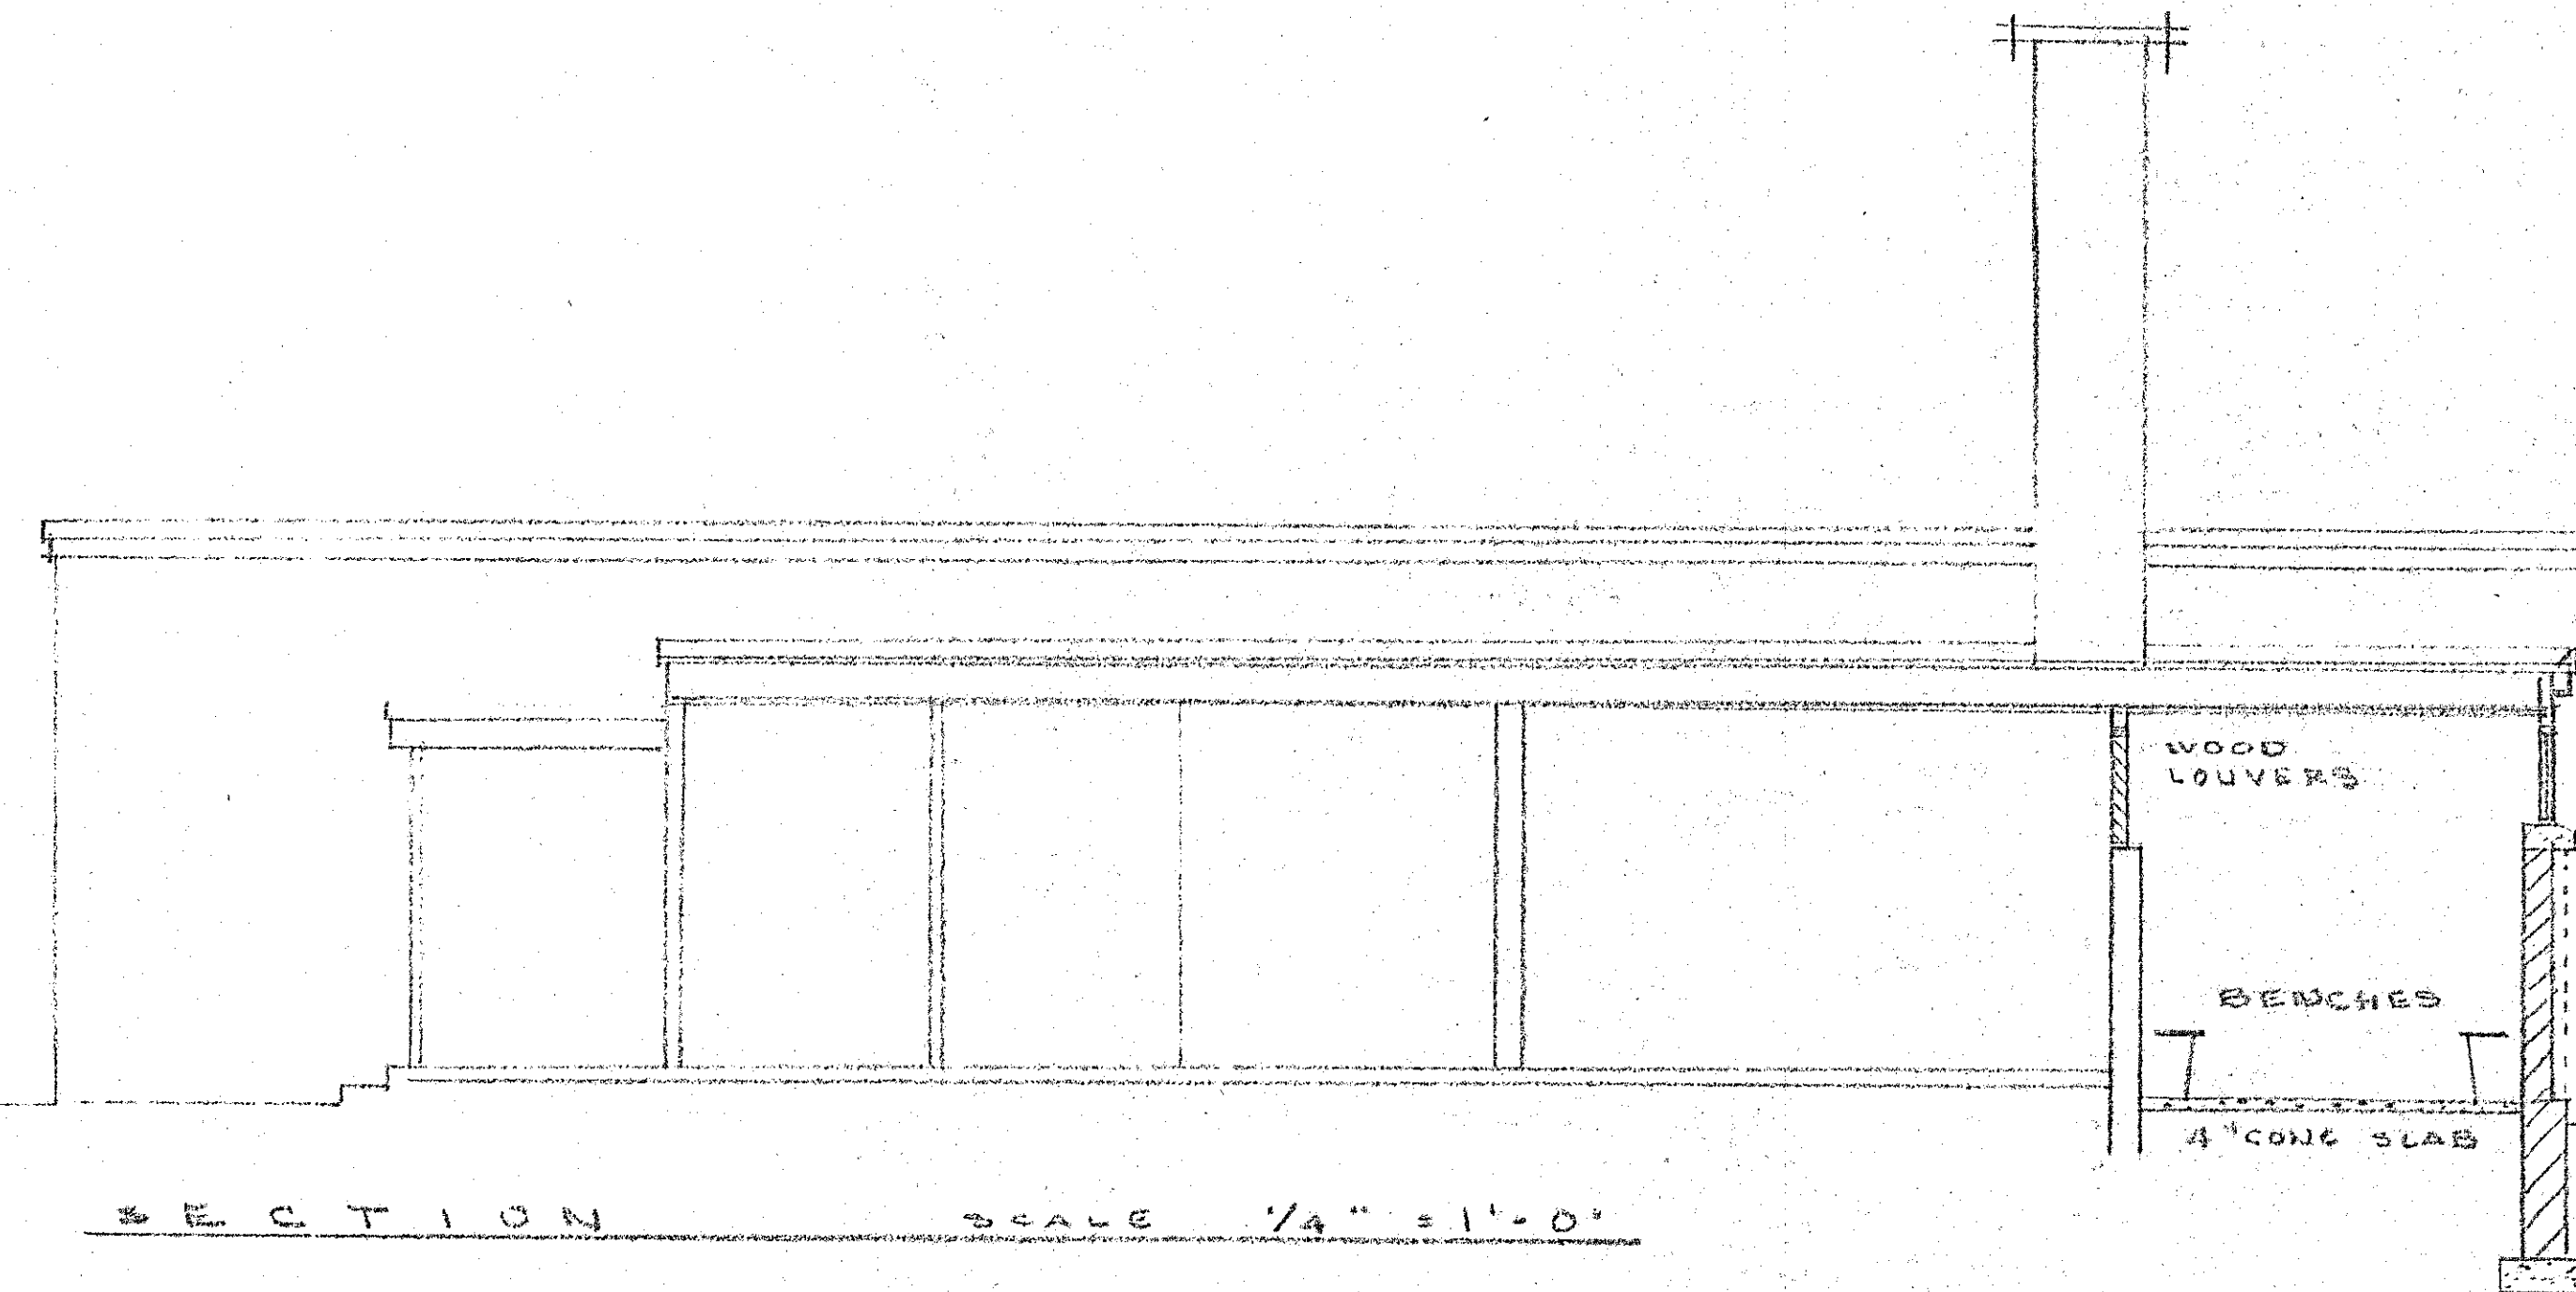

SECTION SCALE 1/4" = 1'-0"

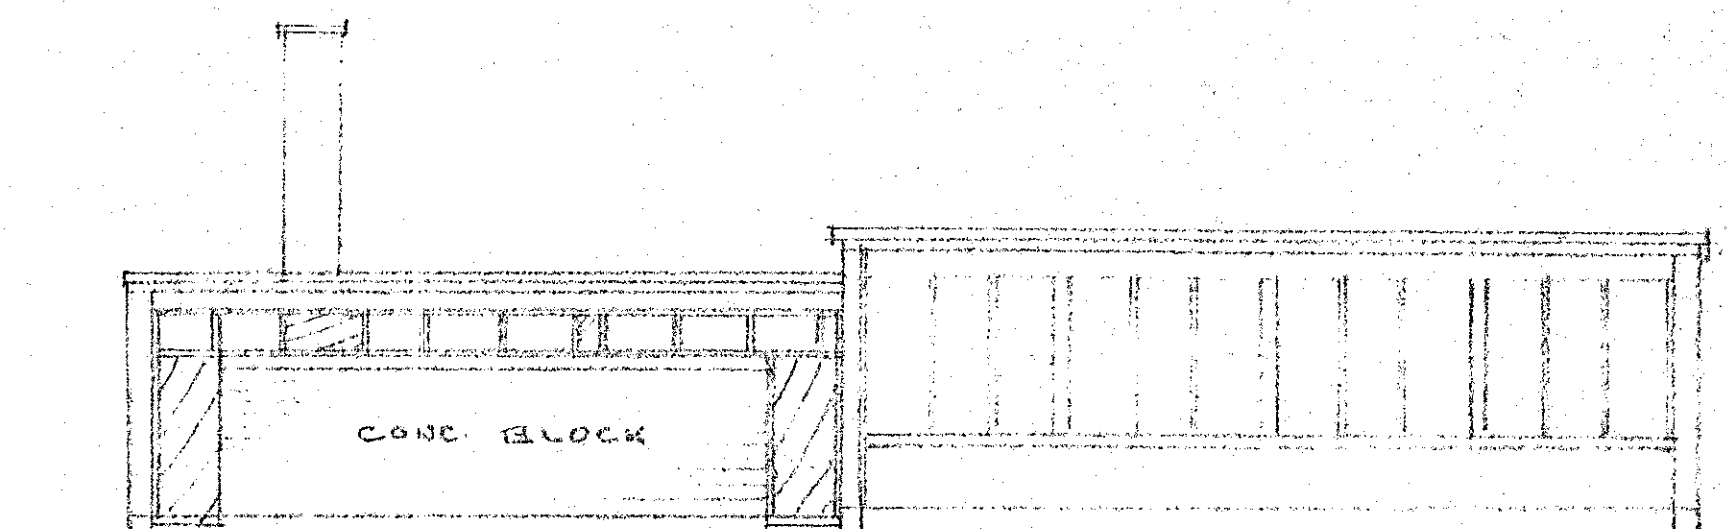

SOUTH ELEVATION SCALE 1/8" = 1'-0"


DATE	NO.	REVISION

CONTRACTOR MUST VERIFY ALL DIMENSIONS ETC. AND BE RESPONSIBLE FOR SAME. REPORTING ANY DISCREPANCIES TO THE ARCHITECT BEFORE COMMENCING THE WORK. THESE PRINTS ARE NOT TO BE SCALED.

THIS DRAWING IS THE PROPERTY OF THE ARCHITECT AND MUST BE RETURNED TO HIM ON COMPLETION OF THE WORK.

ADDITION TO BYRNES AVE. SCHOOL

CHANGE ROOMS (FUTURE WASH. & EXTEN.)			
W. J. CARSWELL, ARCHITECT			
COLLINGWOOD, ONTARIO			
DRAWN K.A.G.	CHECK NUMBER	PROJECT NUMBER	SHEET NUMBER
DATE 5/12/57	SCALE	157A	P-1

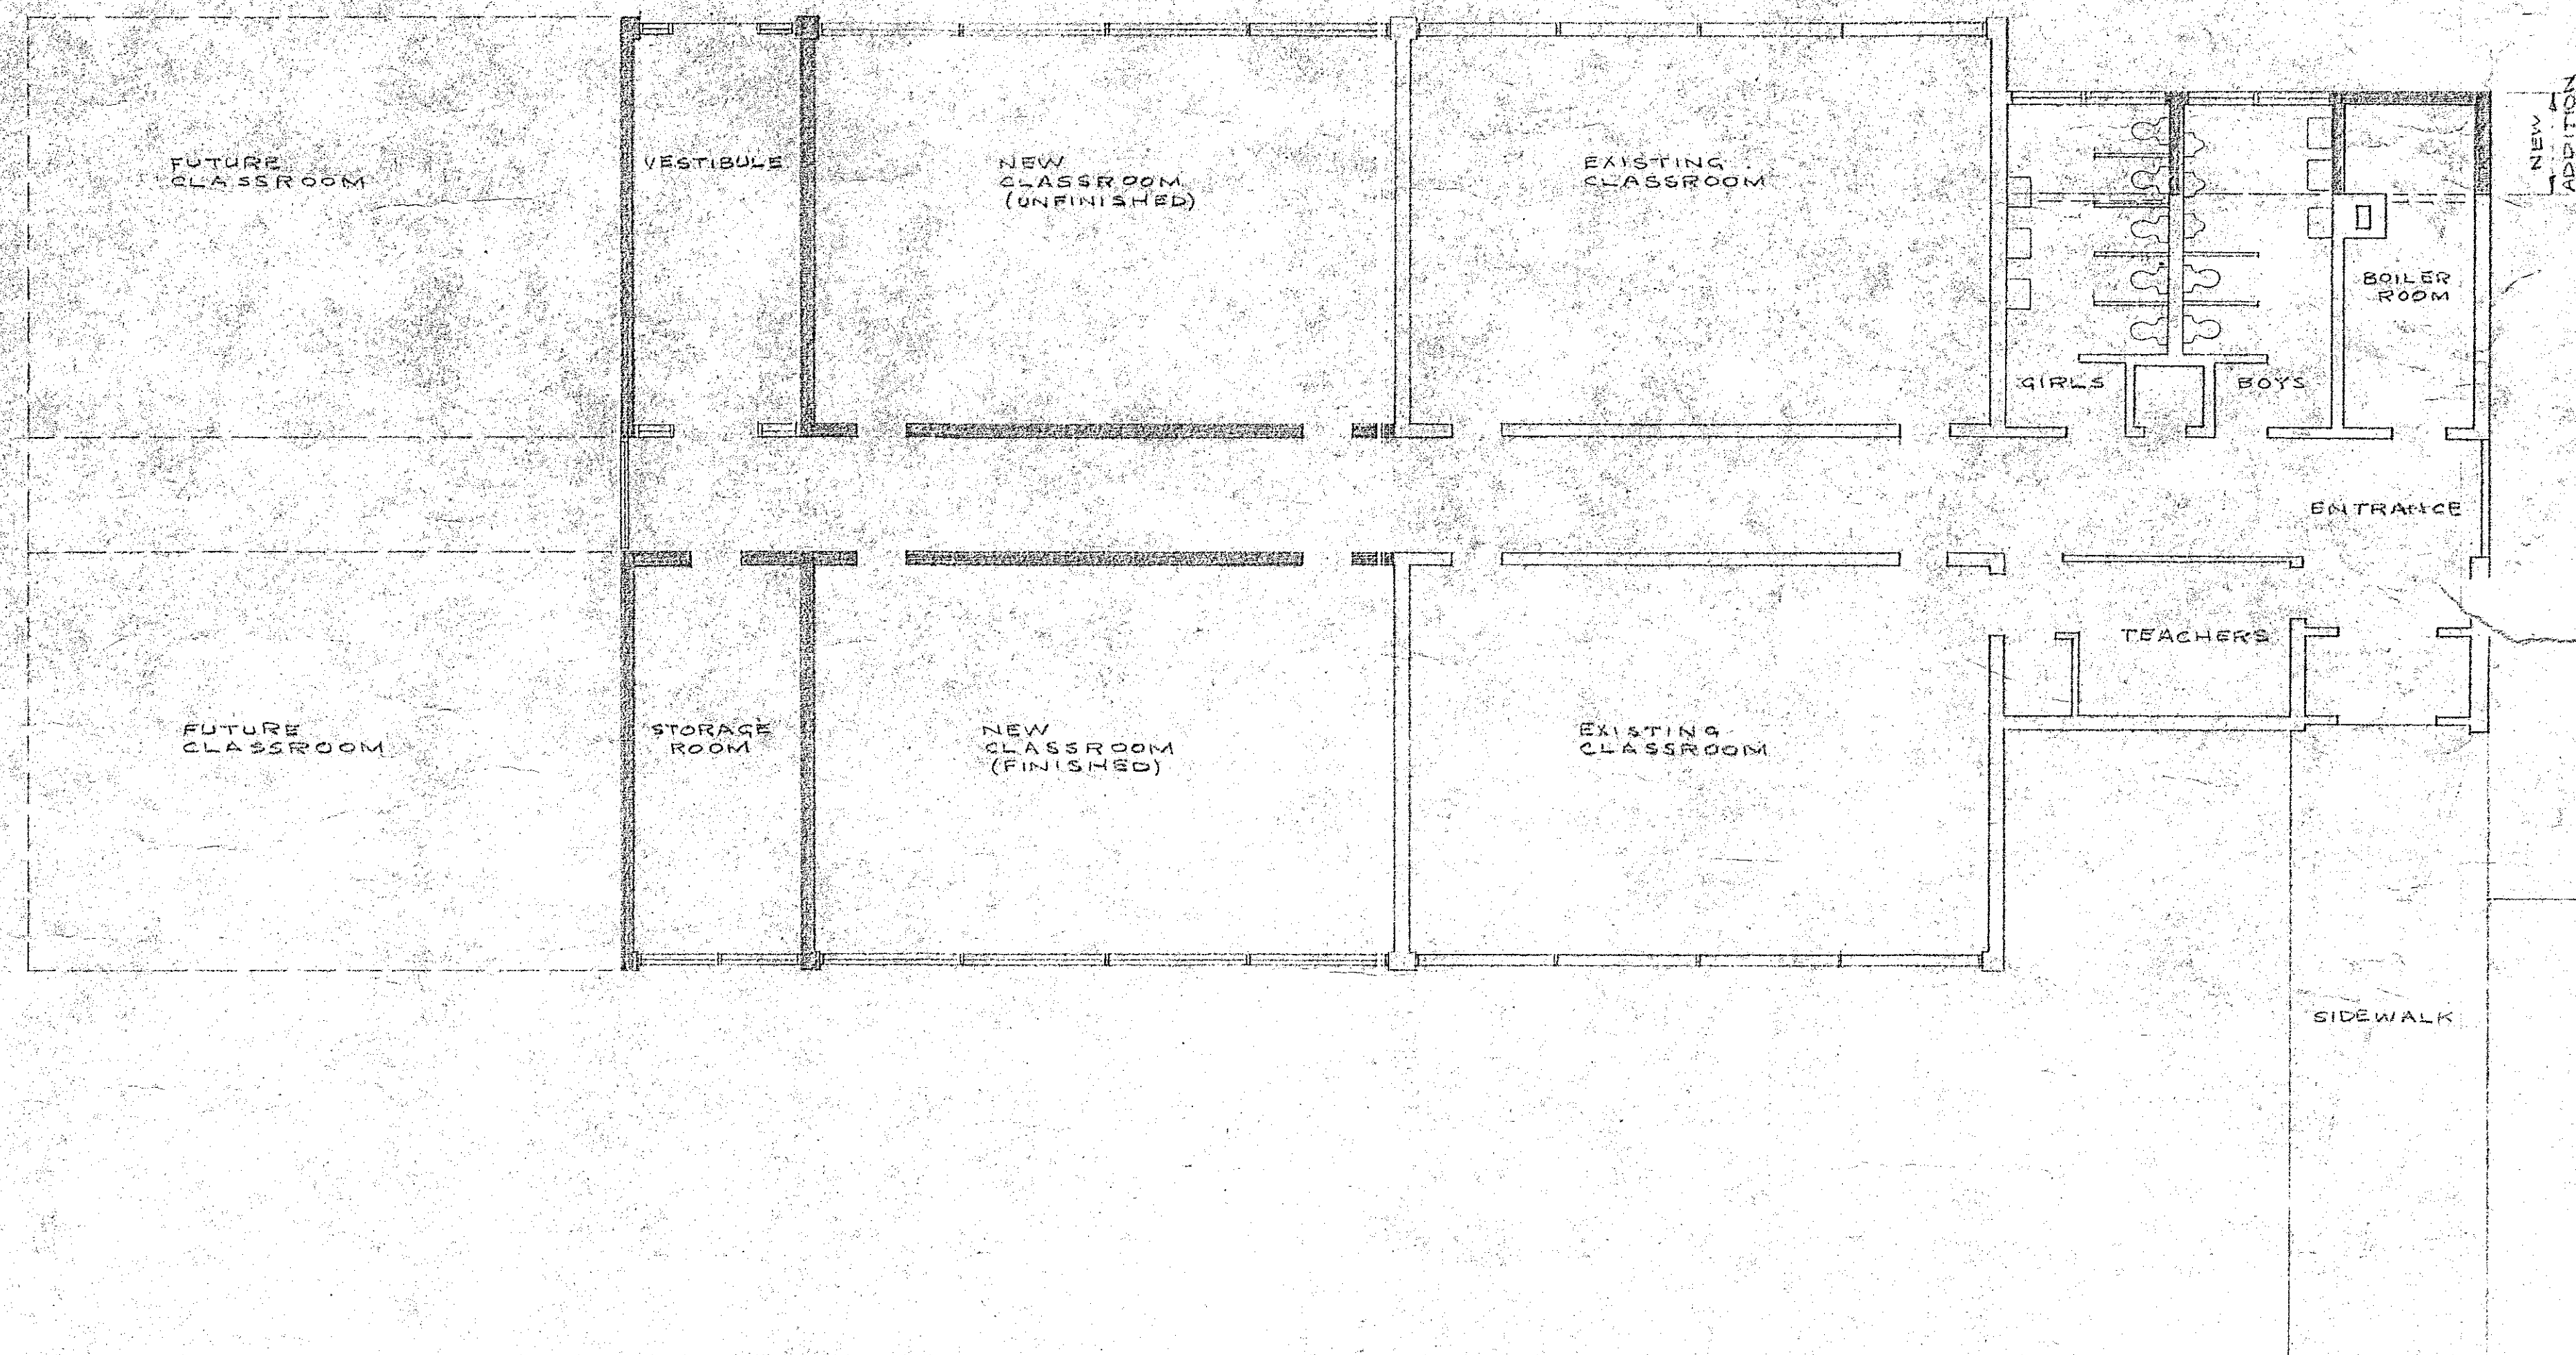

DATE	NO.	REVISION

THIS DRAWING IS THE PROPERTY OF CARSWELL AND COLLINGWOOD ARCHITECTS. IT MUST BE RETURNED TO HIM ON DEMAND OF THE FIRM.

PROPOSED ADDITION TO
BYRNES AVE. SCHOOL

CARSWELL AND COLLINGWOOD
ARCHITECTS

CARSWELL
AND
COLLINGWOOD
ARCHITECTS

CHICAGO, ILL. 60604

DRAWN	CHECKED	DATE	SCALE
CWD		14/1/63	1/8" = 1'-0"