






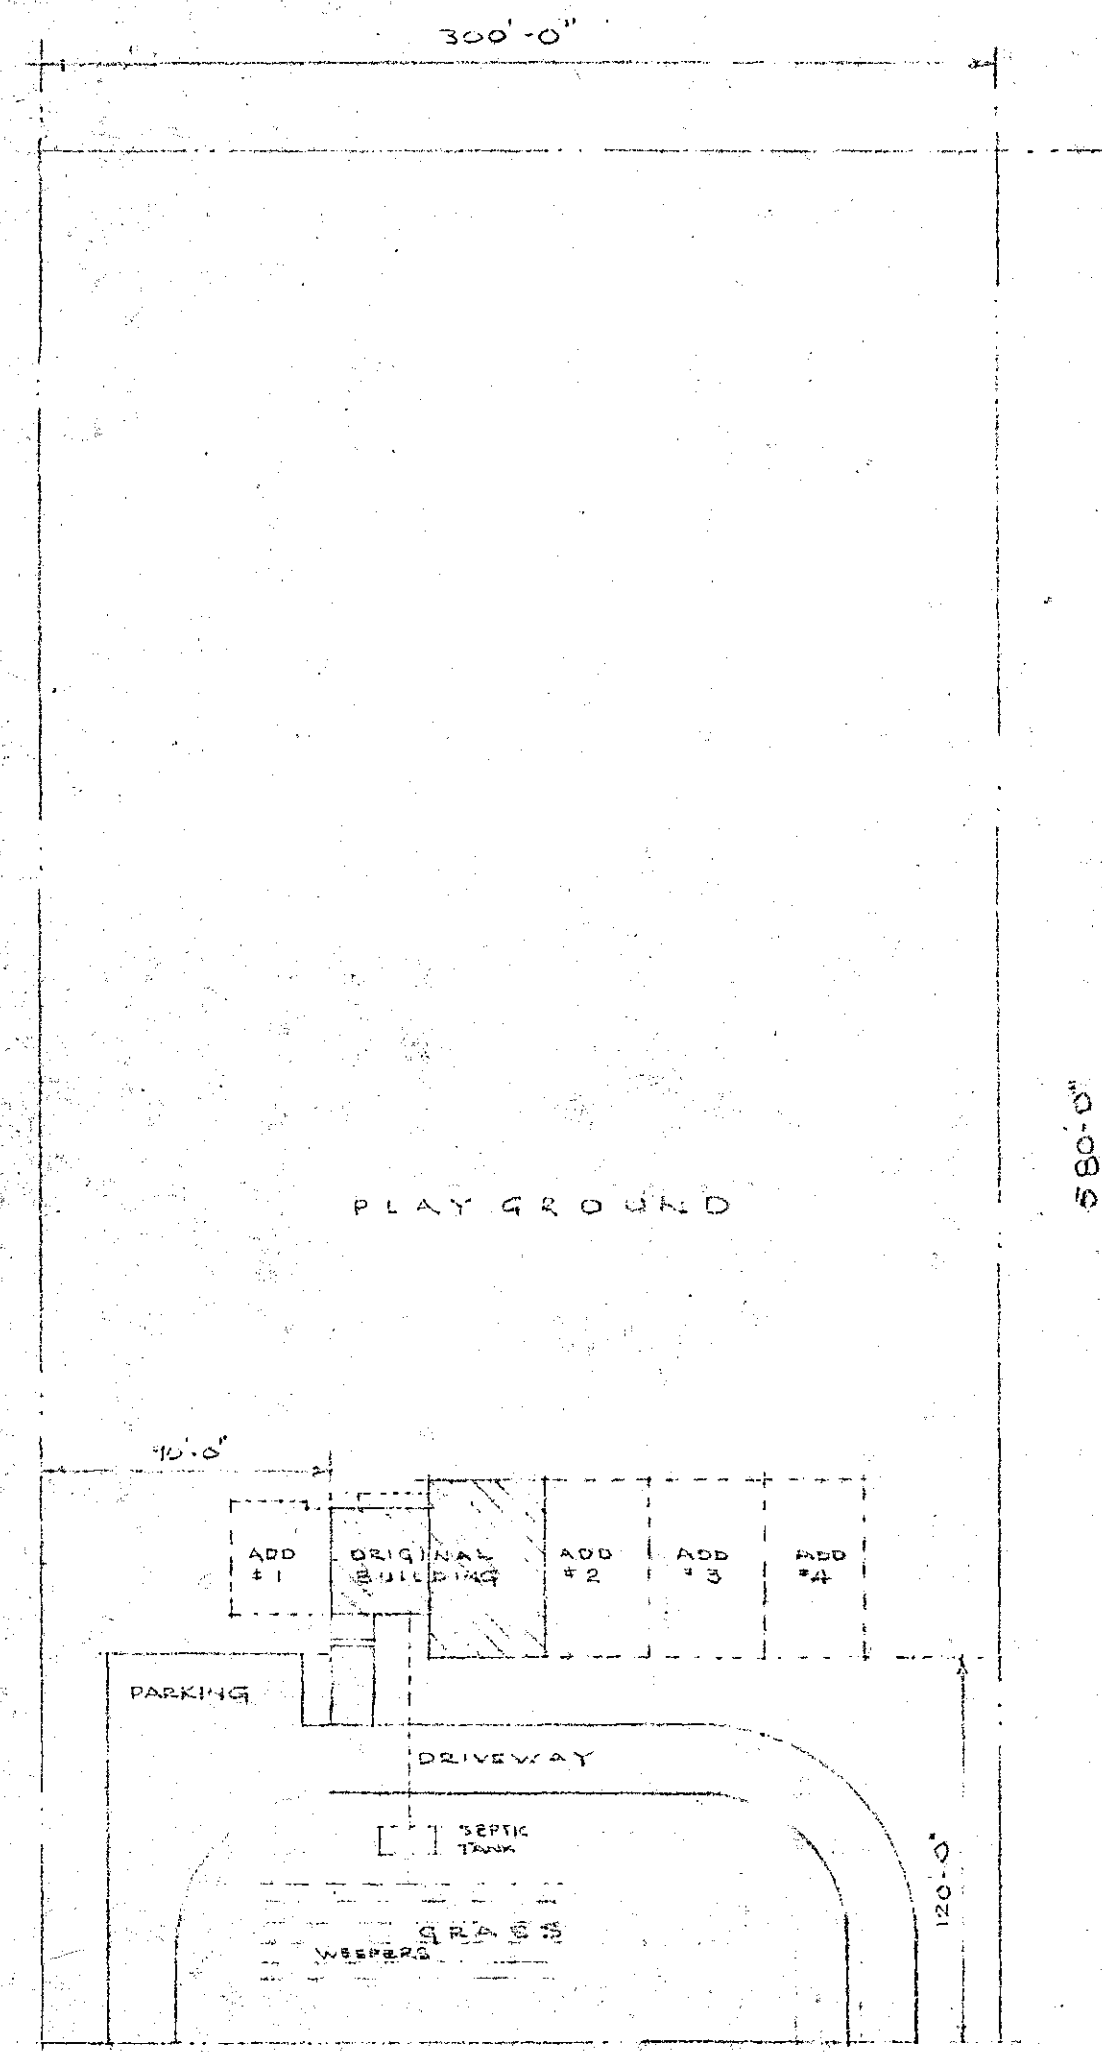


PLOT PLAN
SCALE 1"=60'-0"

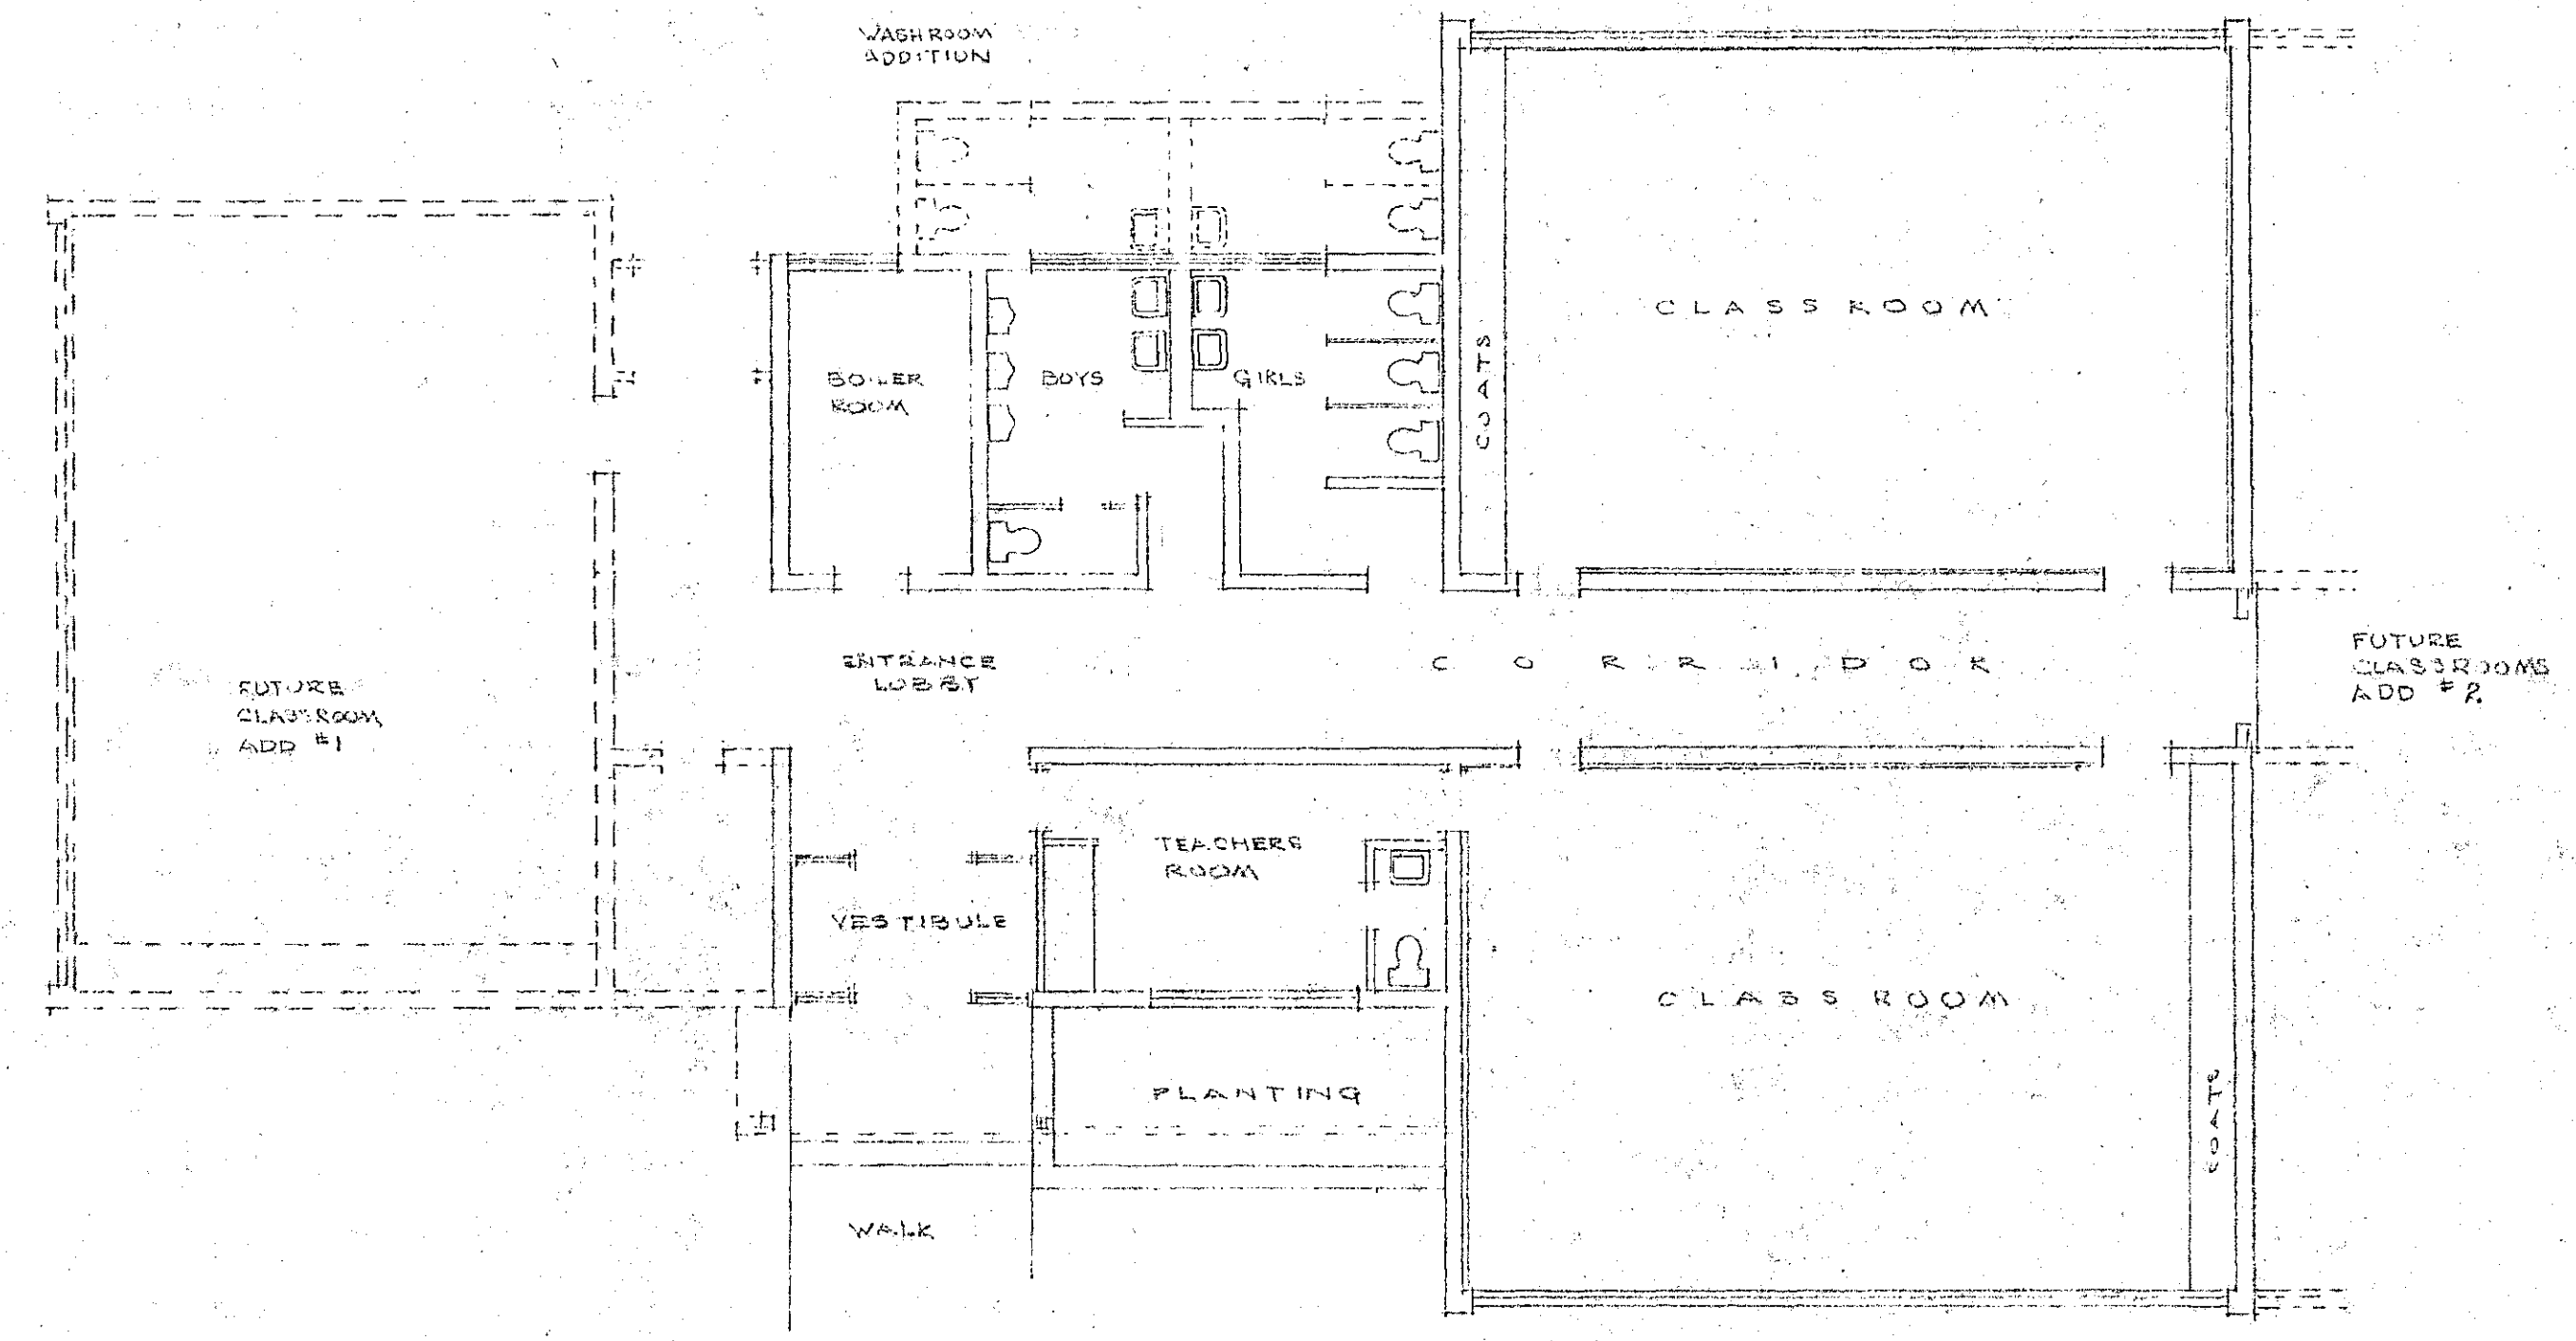

FLOOR PLAN
SCALE 1/8"=1'-0"






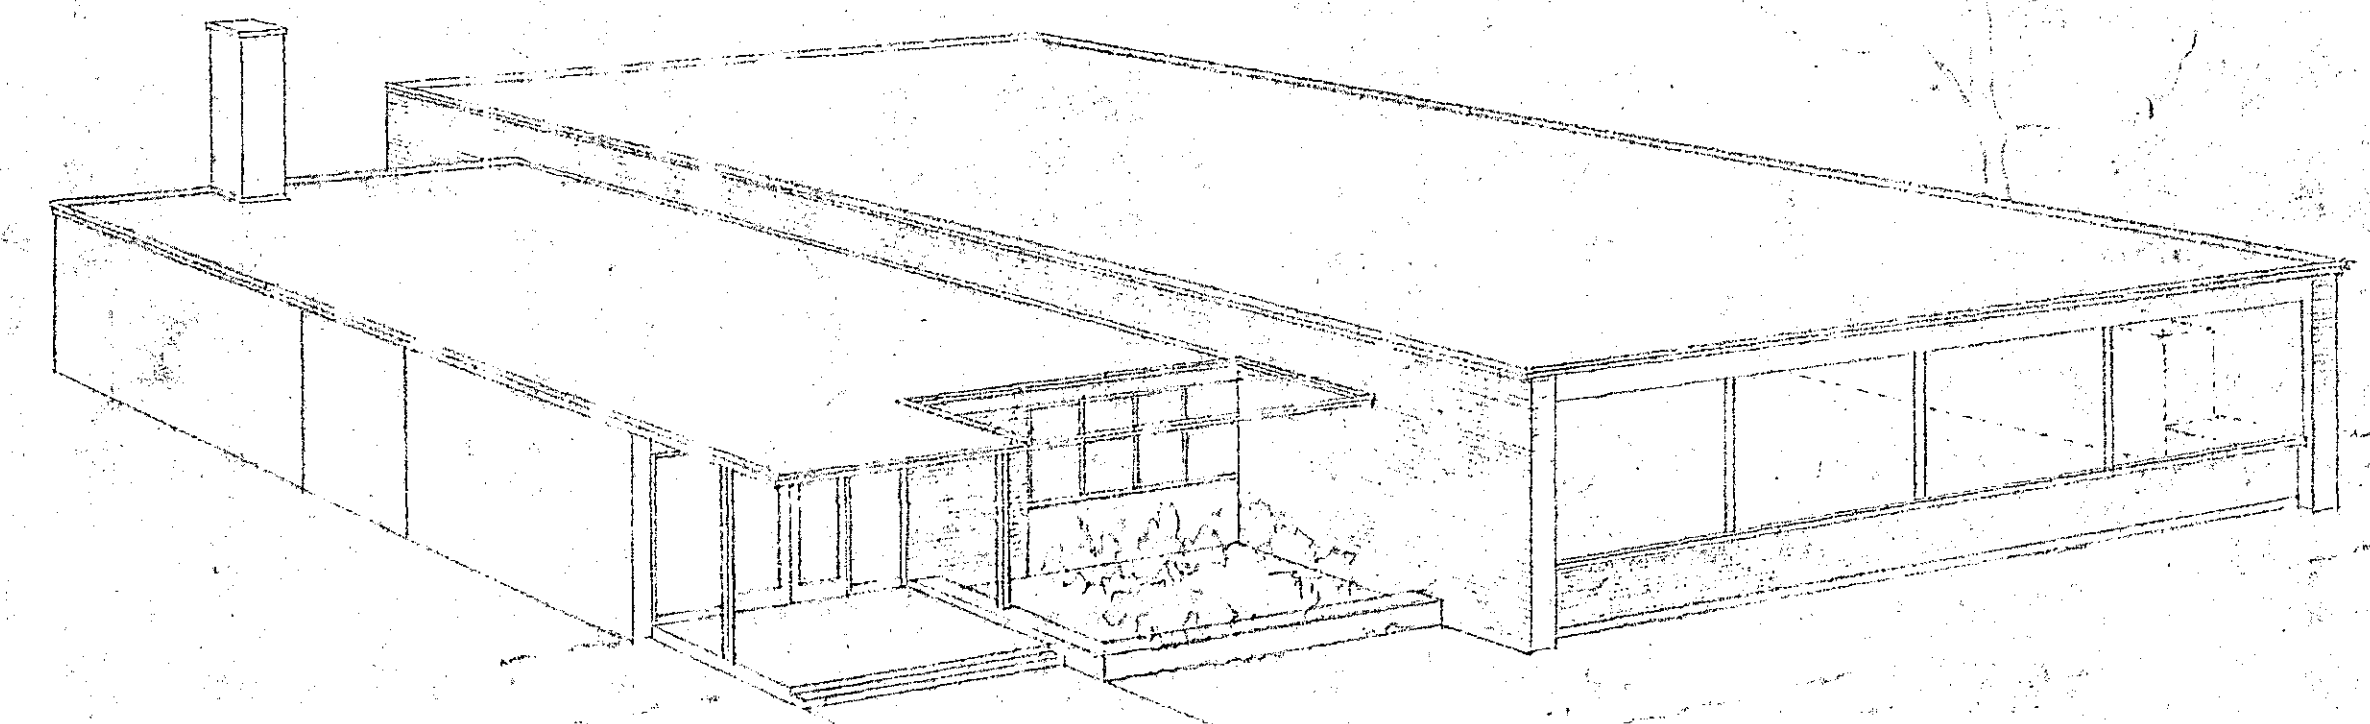


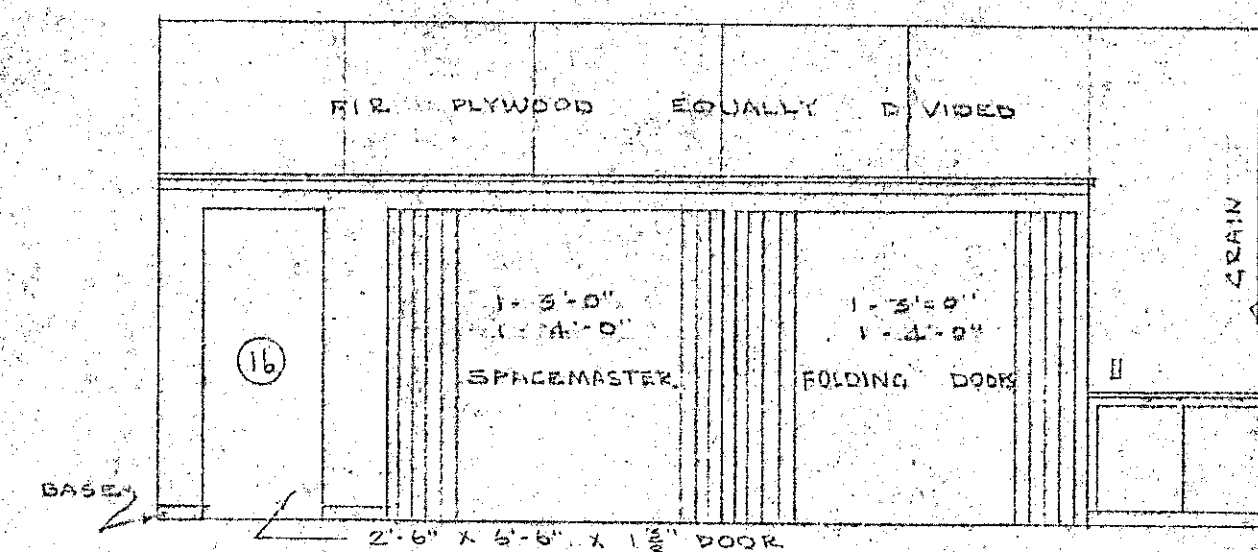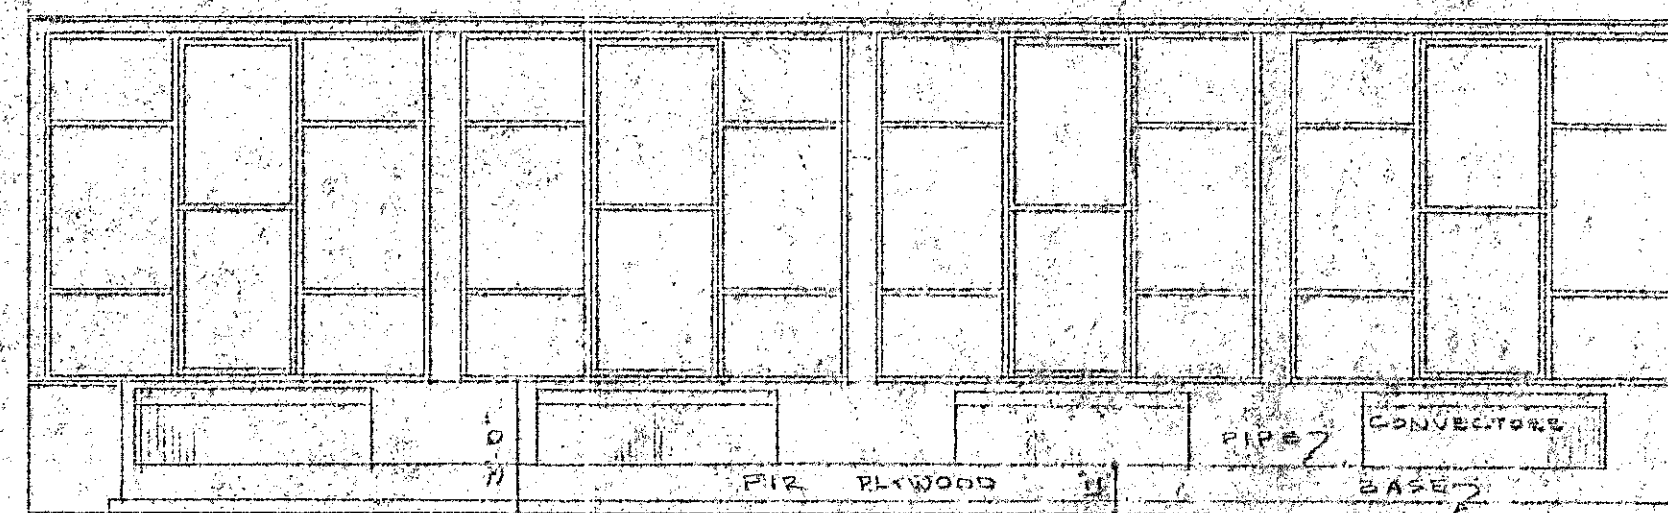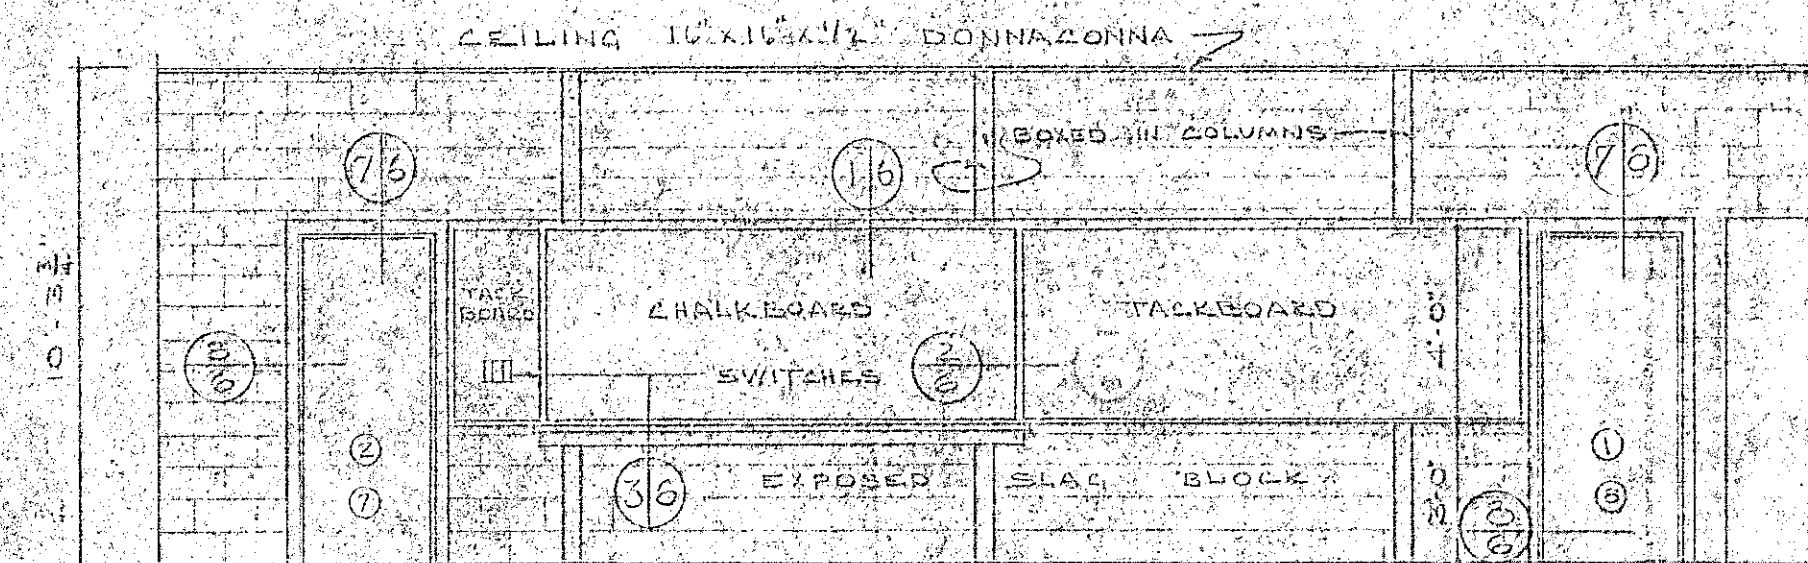

CLASSROOM







ELEVATIONS #5

#6

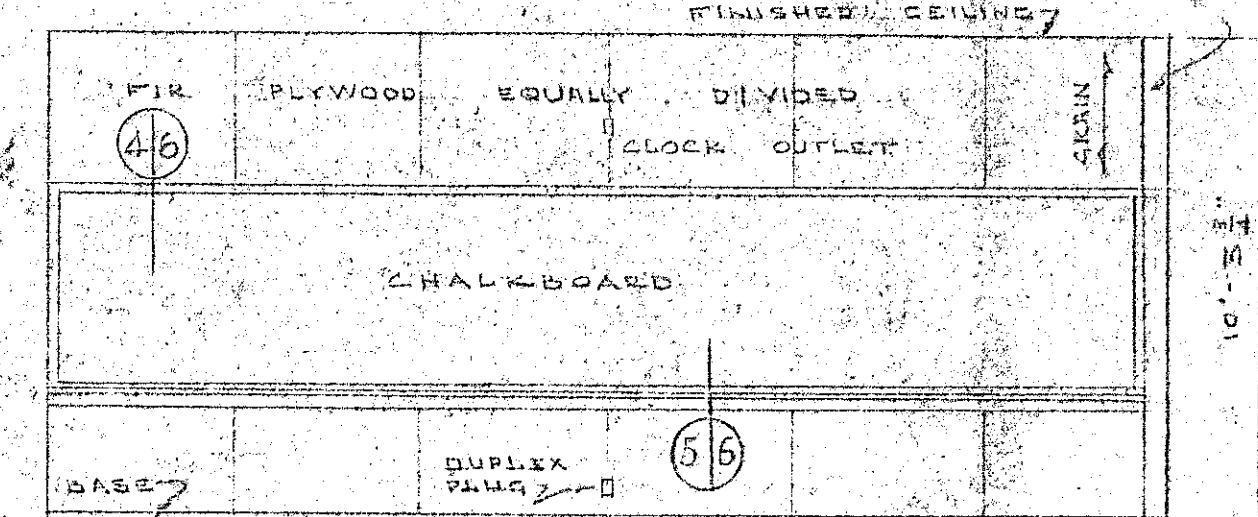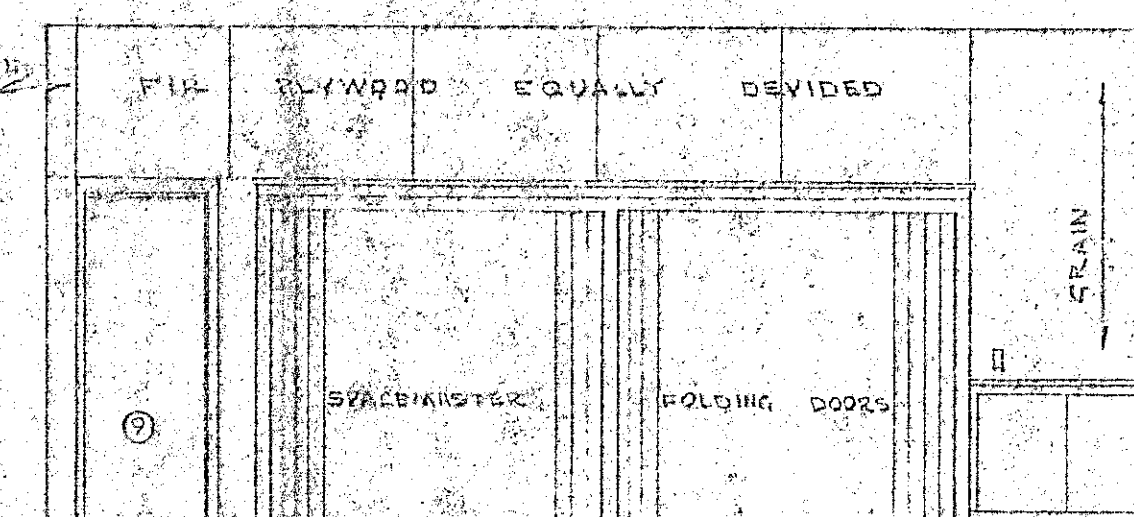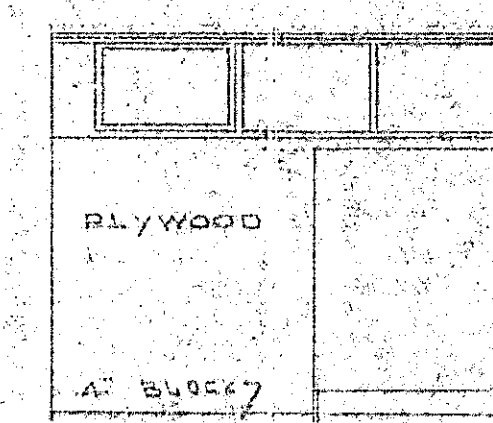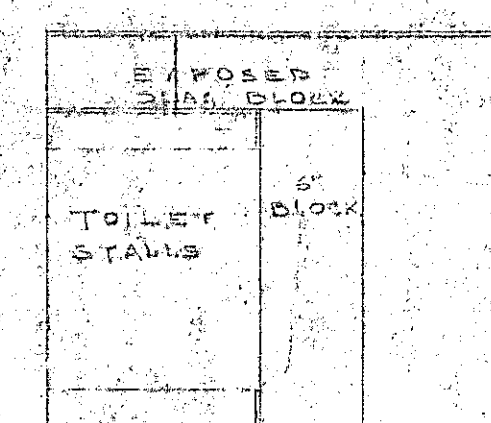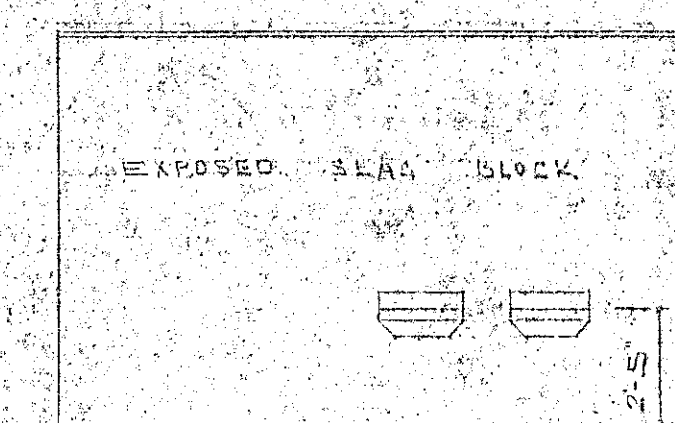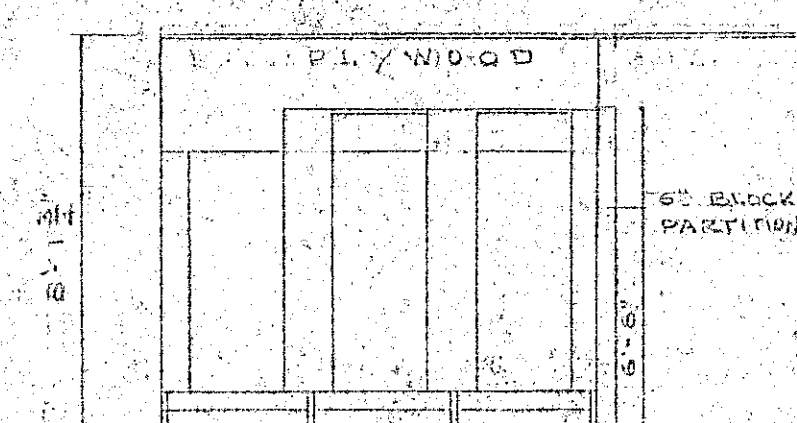




CLASSROOM

ELEVATIONS #4

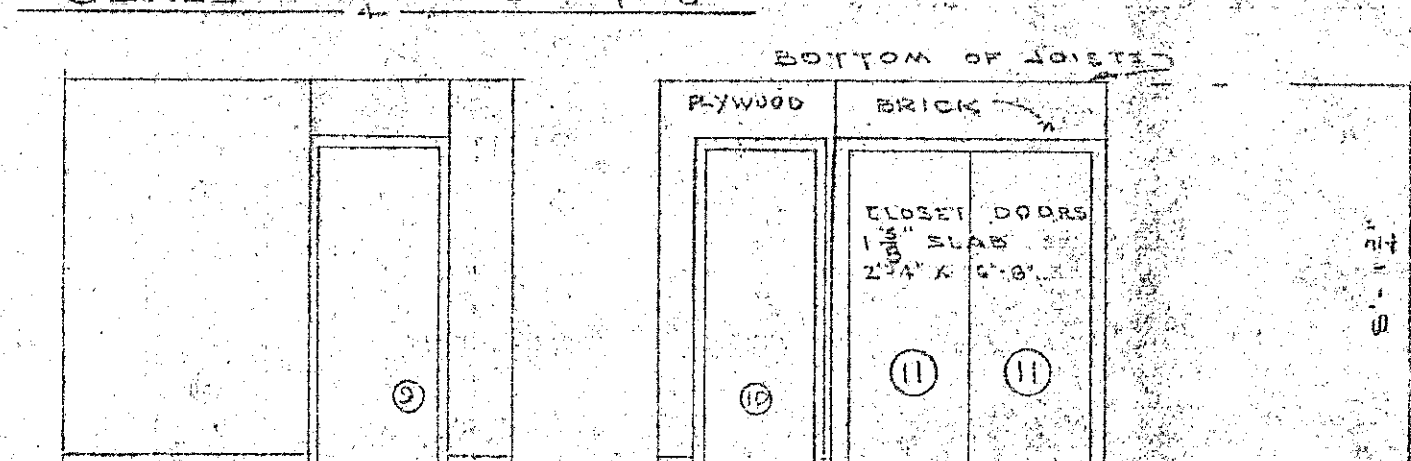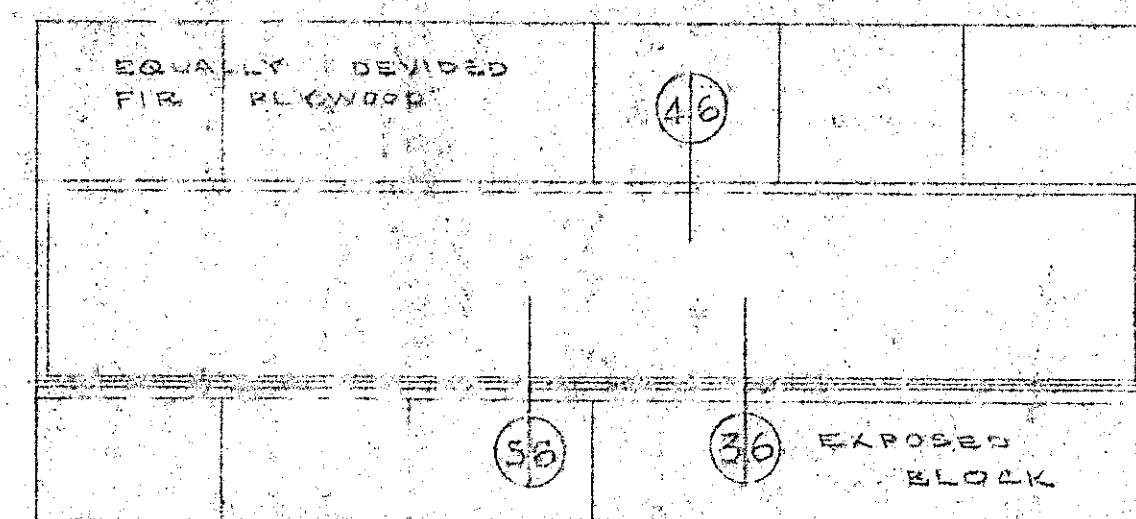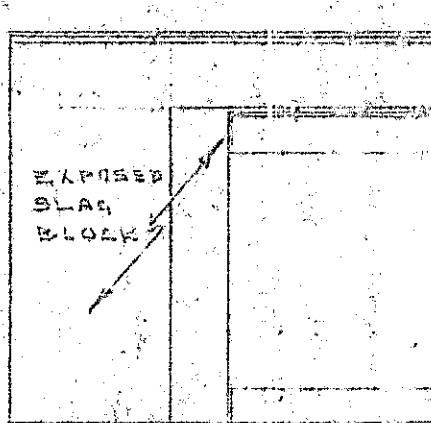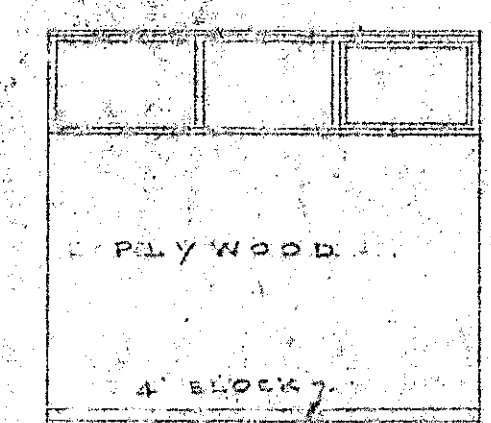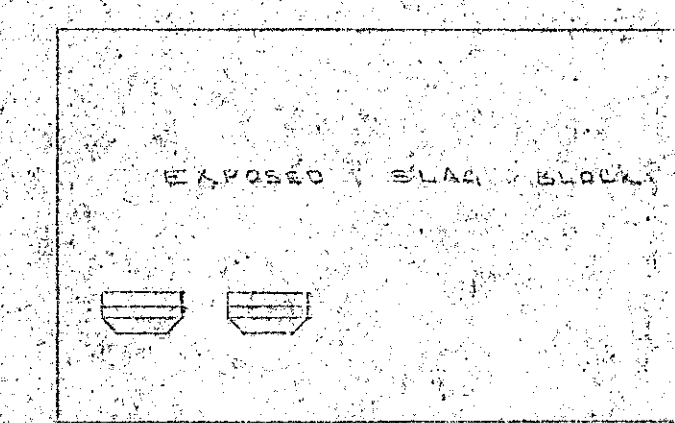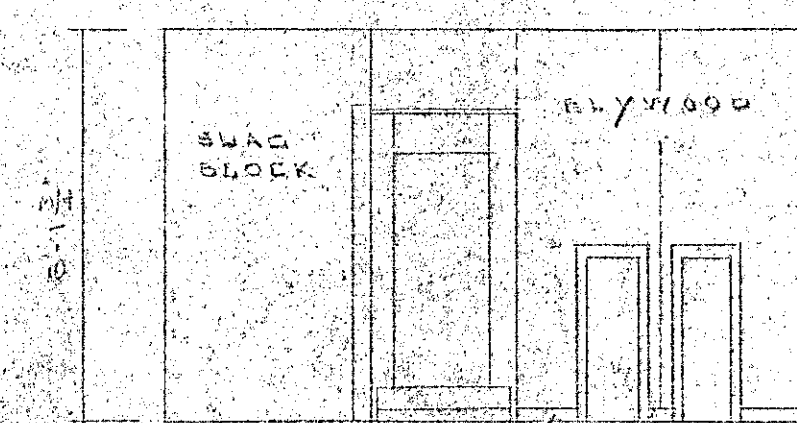




CLASSROOM

ELEVATION #6

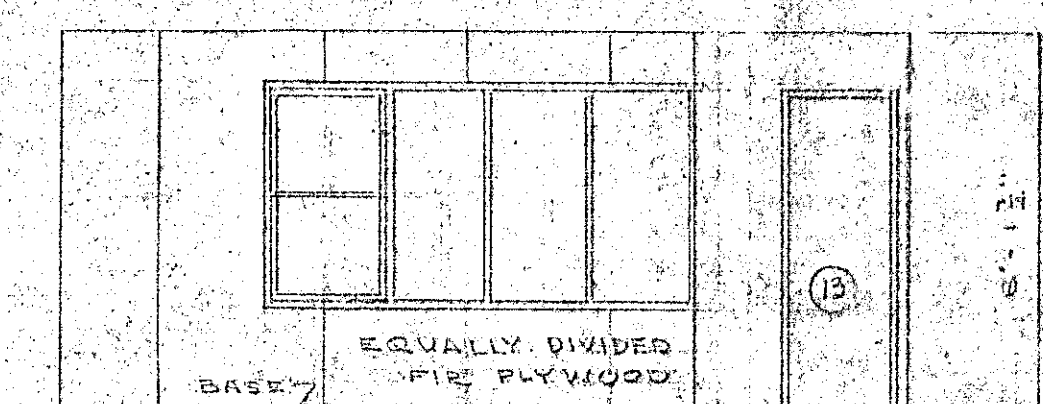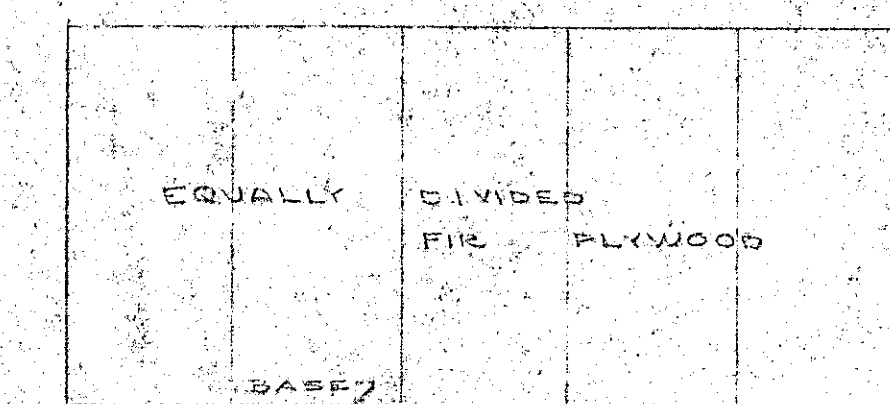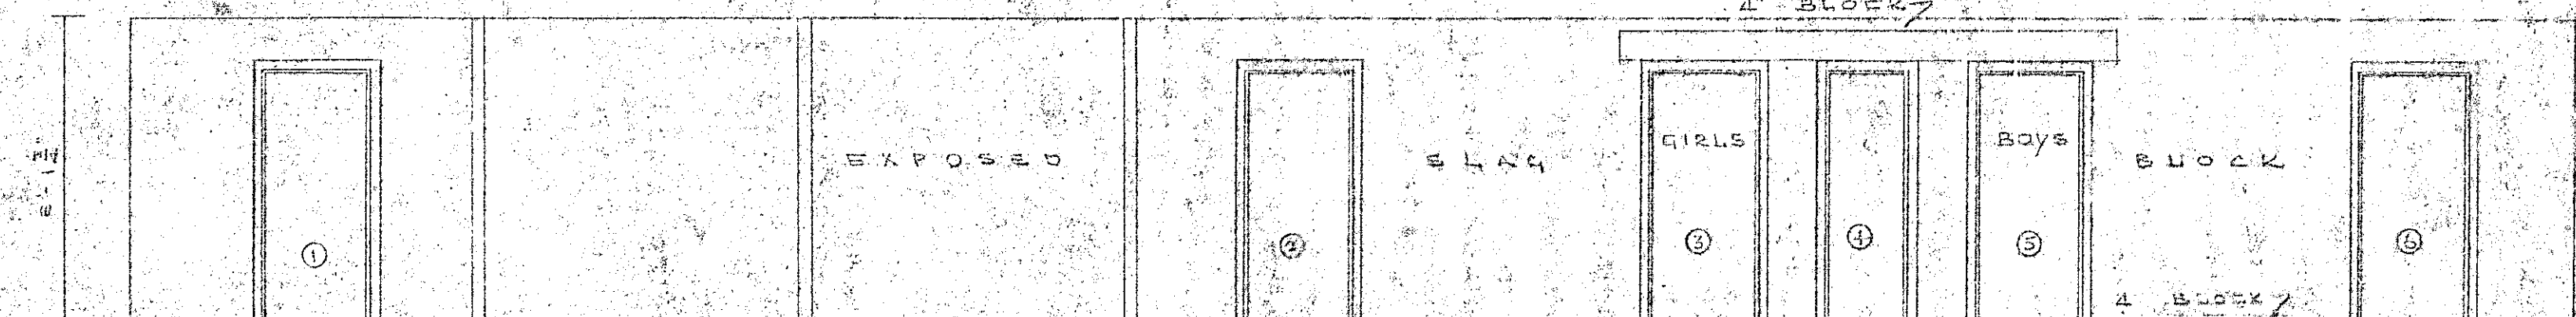

CORRIDOR

TEACHERS ROOM

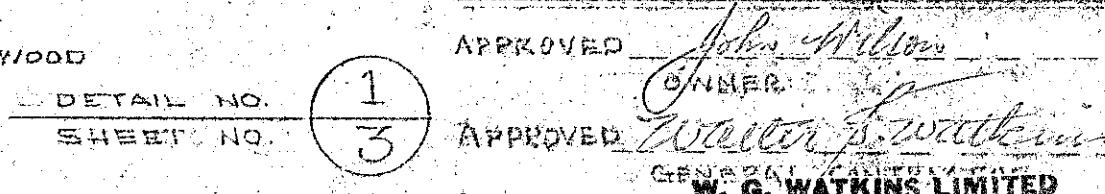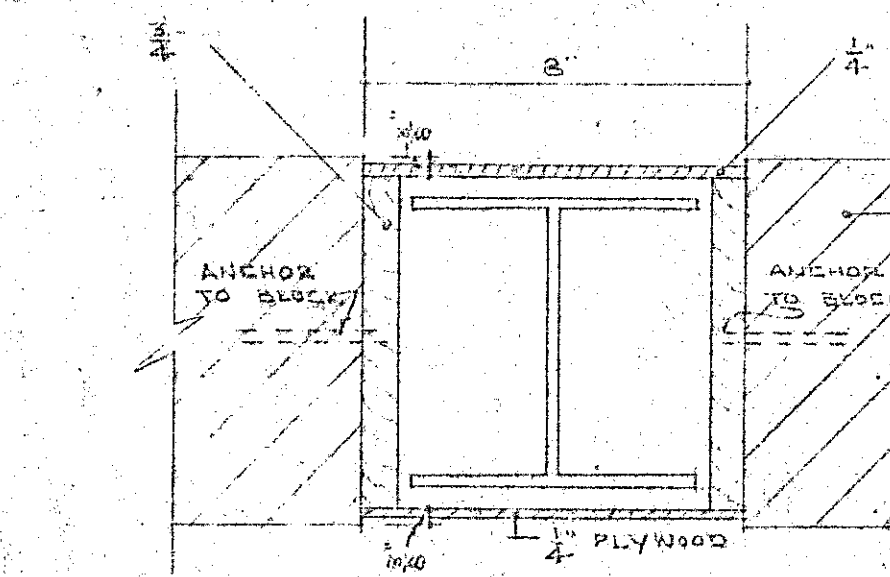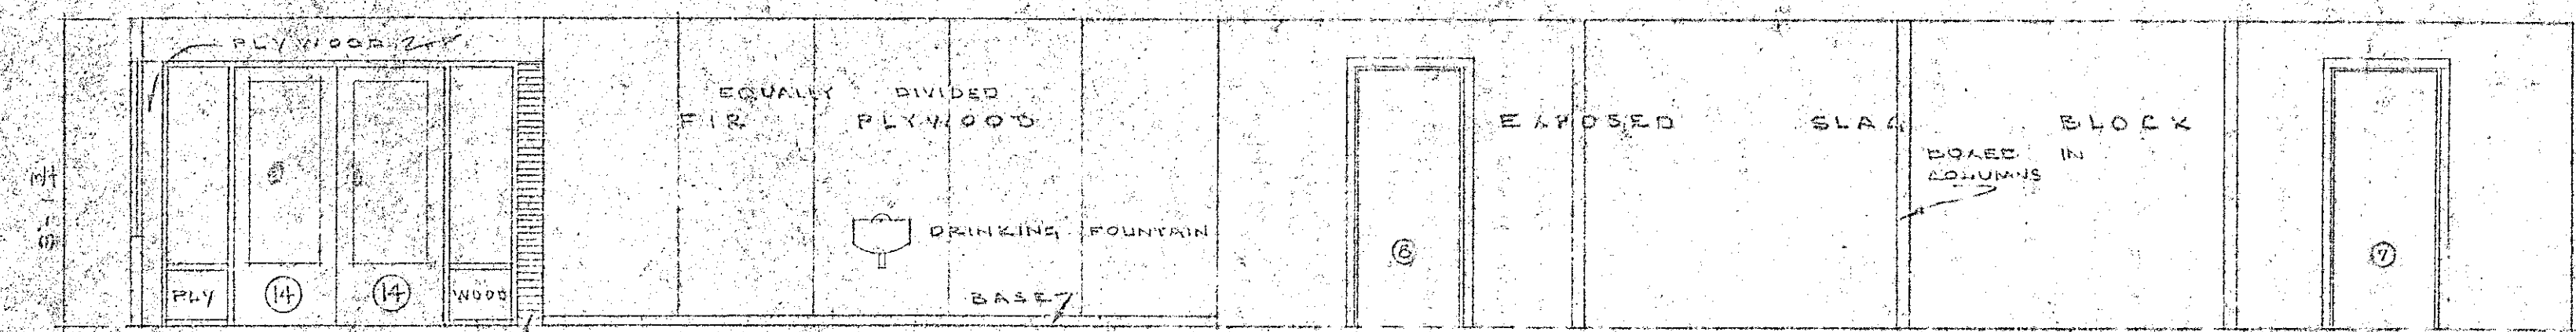

CORRIDOR

DETAIL OF BOXED-IN COLUMN


BYRNES AVE SCHOOL
S.S. NO. 11 NOTTAWASAGA

ROOM ELEVATIONS			
COLUMN DETAIL			
W. J. CARSWELL ARCHITECT COLLINGWOOD, ONTARIO			
DRAWN L.H.E.	CHECK J.W.	PROJECT NUMBER 157	SHEET NUMBER 3
DATE 7-6-55	SCALE NOTES		

ALL LINTELS OVER DOORS
SHALL BE SLAB REINFORCED
WITH 4 - 1/2" RODS


GENERAL REVISION JUN 24TH 1955

APPROVED *John Wilson*
OWNER
APPROVED *Walter Watkins*
GENERAL CONTRACTOR
W. G. WATKINS LIMITED

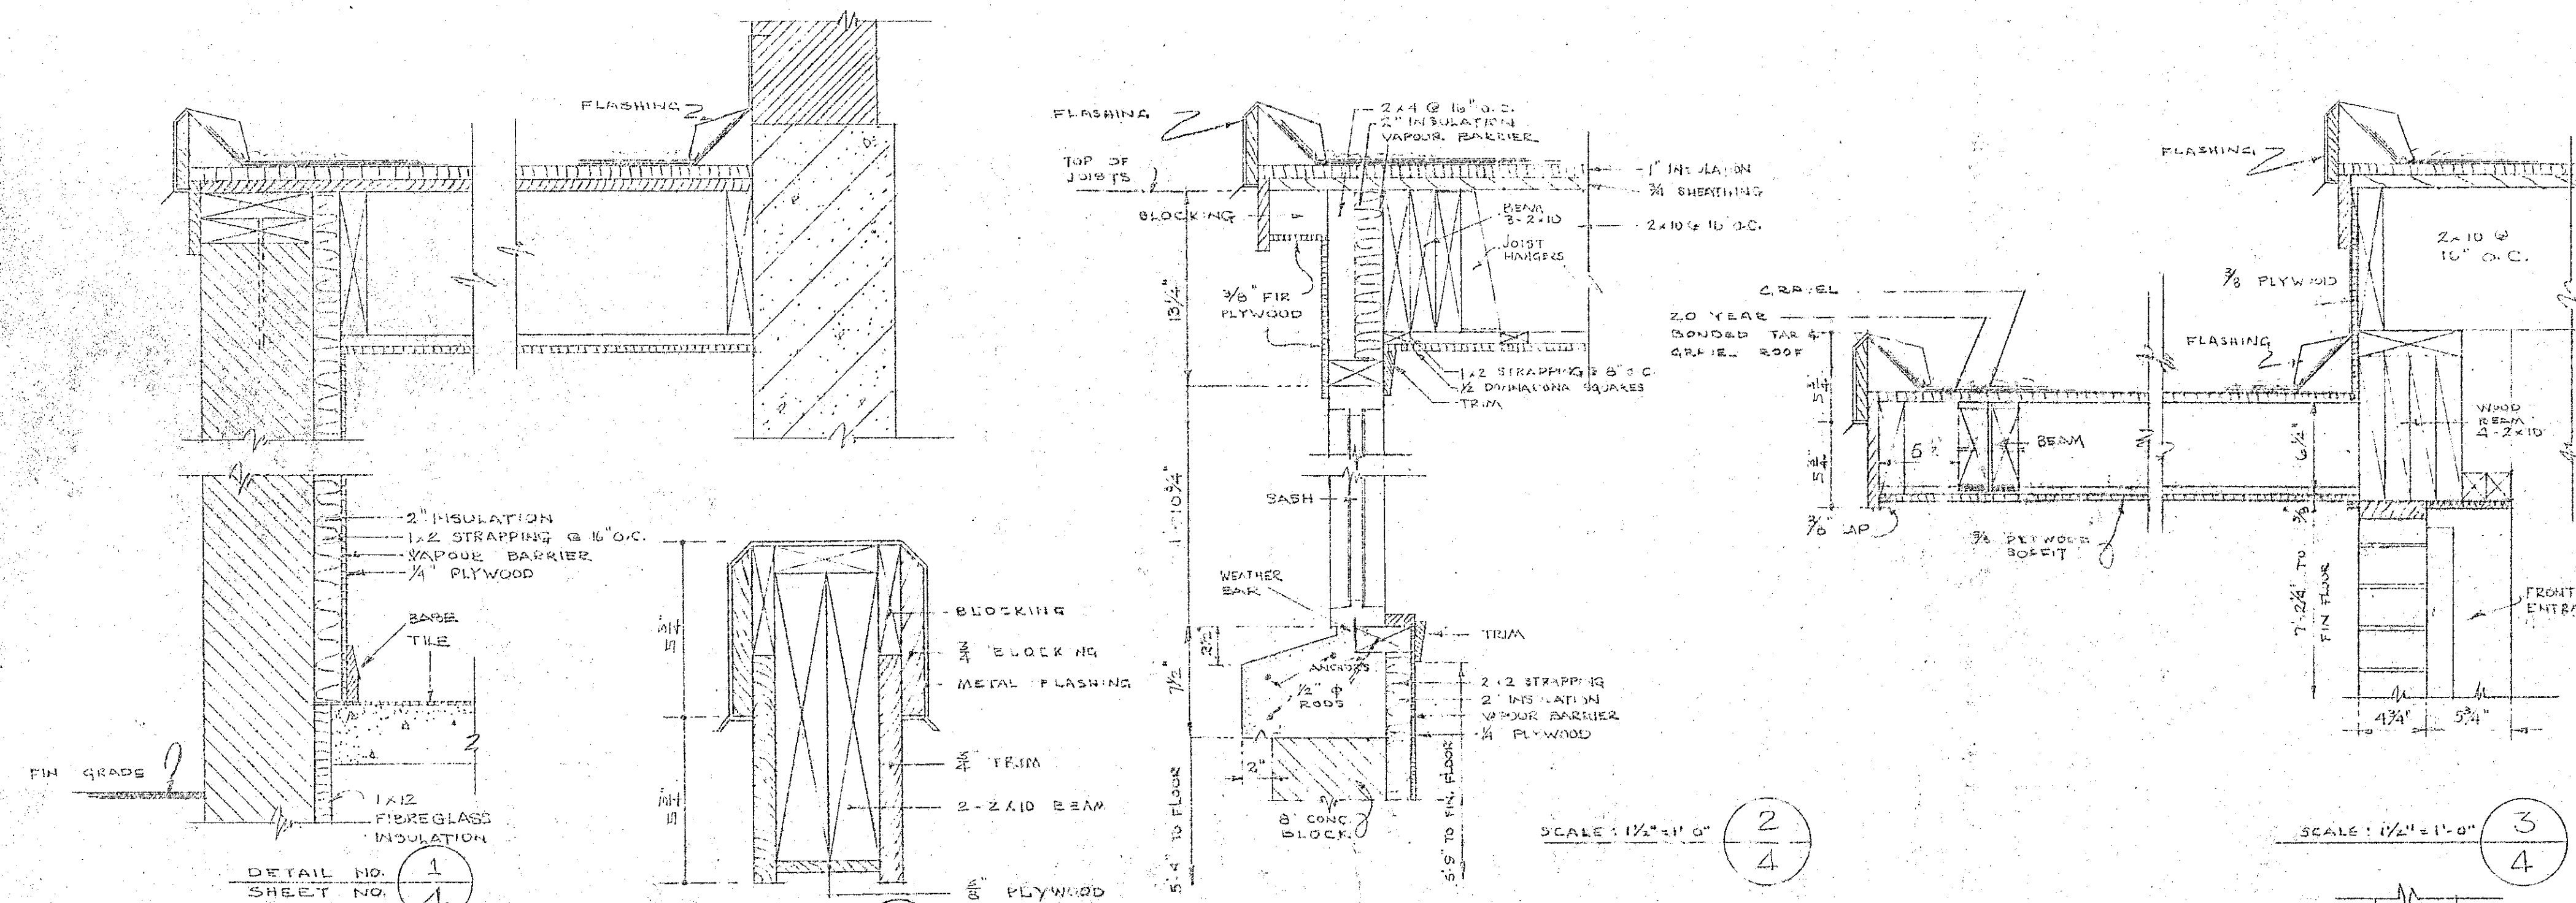

DOOR SCHEDULE							
NO.	SIZE	THICK.	TYPE	DOOR MTL.	FRAME MTL.	FRAME THICK.	NOTES
1	2'-10" X 6'-8"	1 3/4"	SLAB	FIR	FIR		
2	2'-10" X 6'-8"	"	"	"	"		
3	2'-10" X 6'-8"	"	"	"	"		
4	2'-2" X 6'-8"	1 3/4"	"	"	"		
5	2'-10" X 6'-8"	1 3/4"	"	"	"		
6	2'-10" X 6'-8"	"	"	"	"		Metal Lead
7	2'-10" X 6'-8"	"	"	"	"		
8	2'-10" X 6'-8"	"	"	"	"		
9	2'-6" X 6'-6"	1 3/8"	"	"	"		
10	2'-10" X 6'-8"	1 3/4"	"	"	"		
11	2'-6" X 6'-8"	1 3/8"		FIR	FIR		PAIR OF DOORS
12	2'-10" X 7'-0"	1 3/4"	GLASS PANEL	"	"		PAIR OF DOORS
13	2'-2" X 6'-6"	1 3/8"	SLAB	FIR	FIR		
14	2'-10" X 7'-0"	1 3/4"	GLASS PANEL	PINE	PINE		PAIR OF DOORS
15	2'-10" X 7'-0"	1 3/4"	GLASS PANEL	"	"		PAIR OF DOORS
16	2'-6" X 6'-6"	1 3/8"	SLAB				

ROOM SCHEDULE						
NO.	RM. NAME	FLOOR	BASE	DOOR TRIM	WALLS	FINISH
1	VESTIBULE	TILE	BASE	FIR	BRICK & PLYWOOD	STAIN
2	TEACHER	"	REQ'D	"	SLAB & PLYWOOD	"
3	WASH ROOM	TILE	WHERE	"	SLAB & PLYWOOD	PAINT
4	CLASS ROOM	TILE	PLYWOOD	"	SLAB & PLYWOOD	PAINT & STAIN
5	CORRIDOR	TILE	PARTITION	"	"	"
6	CLASS ROOM	TILE	"	"	"	"
7	GIRLS WASH RM.	CONC.	"	"	"	"
8	JANITOR	CONC.	"	"	SLAB	NONE
9	BOYS WASH RM.	CONC.	"	"	SLAB & PLYWOOD	PAINT
10	BOILER RM.	CONC.	"	"	SLAB	NONE

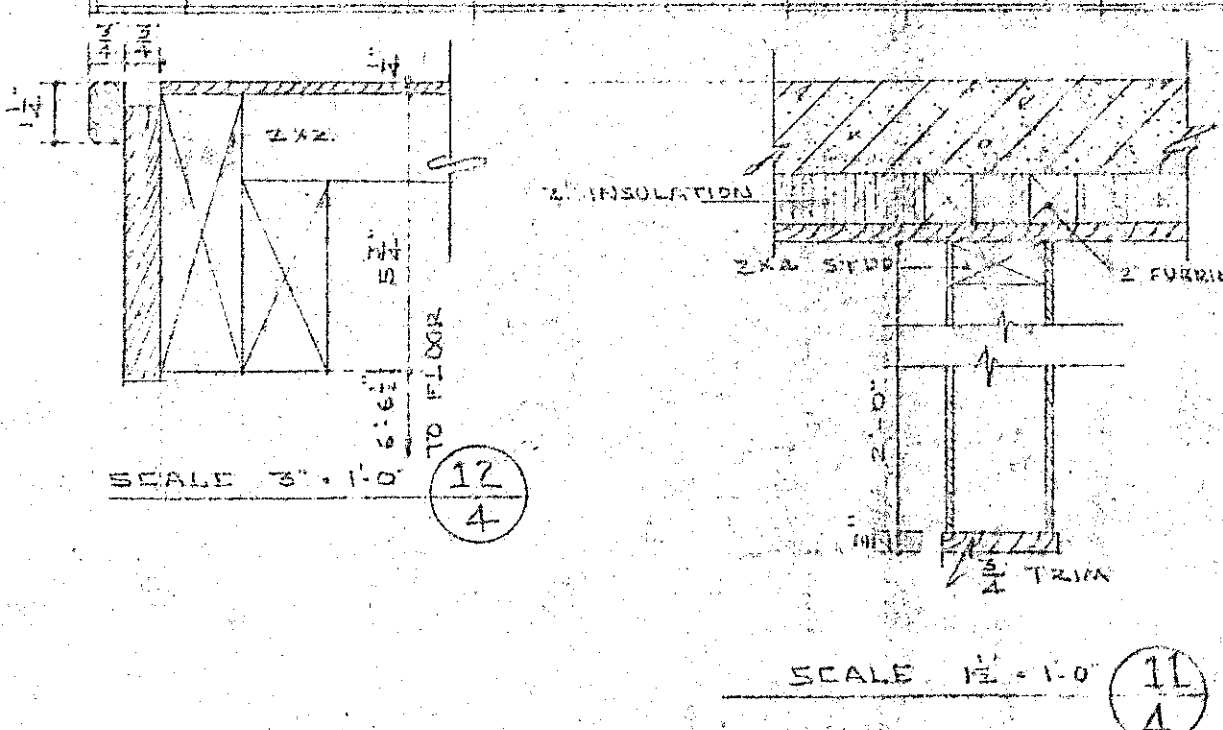

APPROVED
OWNER: *John Wilson*
CONTRACTOR: *Byrnes Ave. School*
REVIEWED: JUNE 24, 1933

BYRNES AVE. SCHOOL
SS NO. 11 NOTTAWASAGA

DOOR SCHEDULE DETAILS
W. J. CARSWELL, ARCHITECT
COLLINGWOOD, ONTARIO

DRAWN W. J. C.	CHECK W. J. C.	PROJECT NUMBER	SHEET NUMBER
DATE 7-6-33	SCALE NOTES	157	4

