




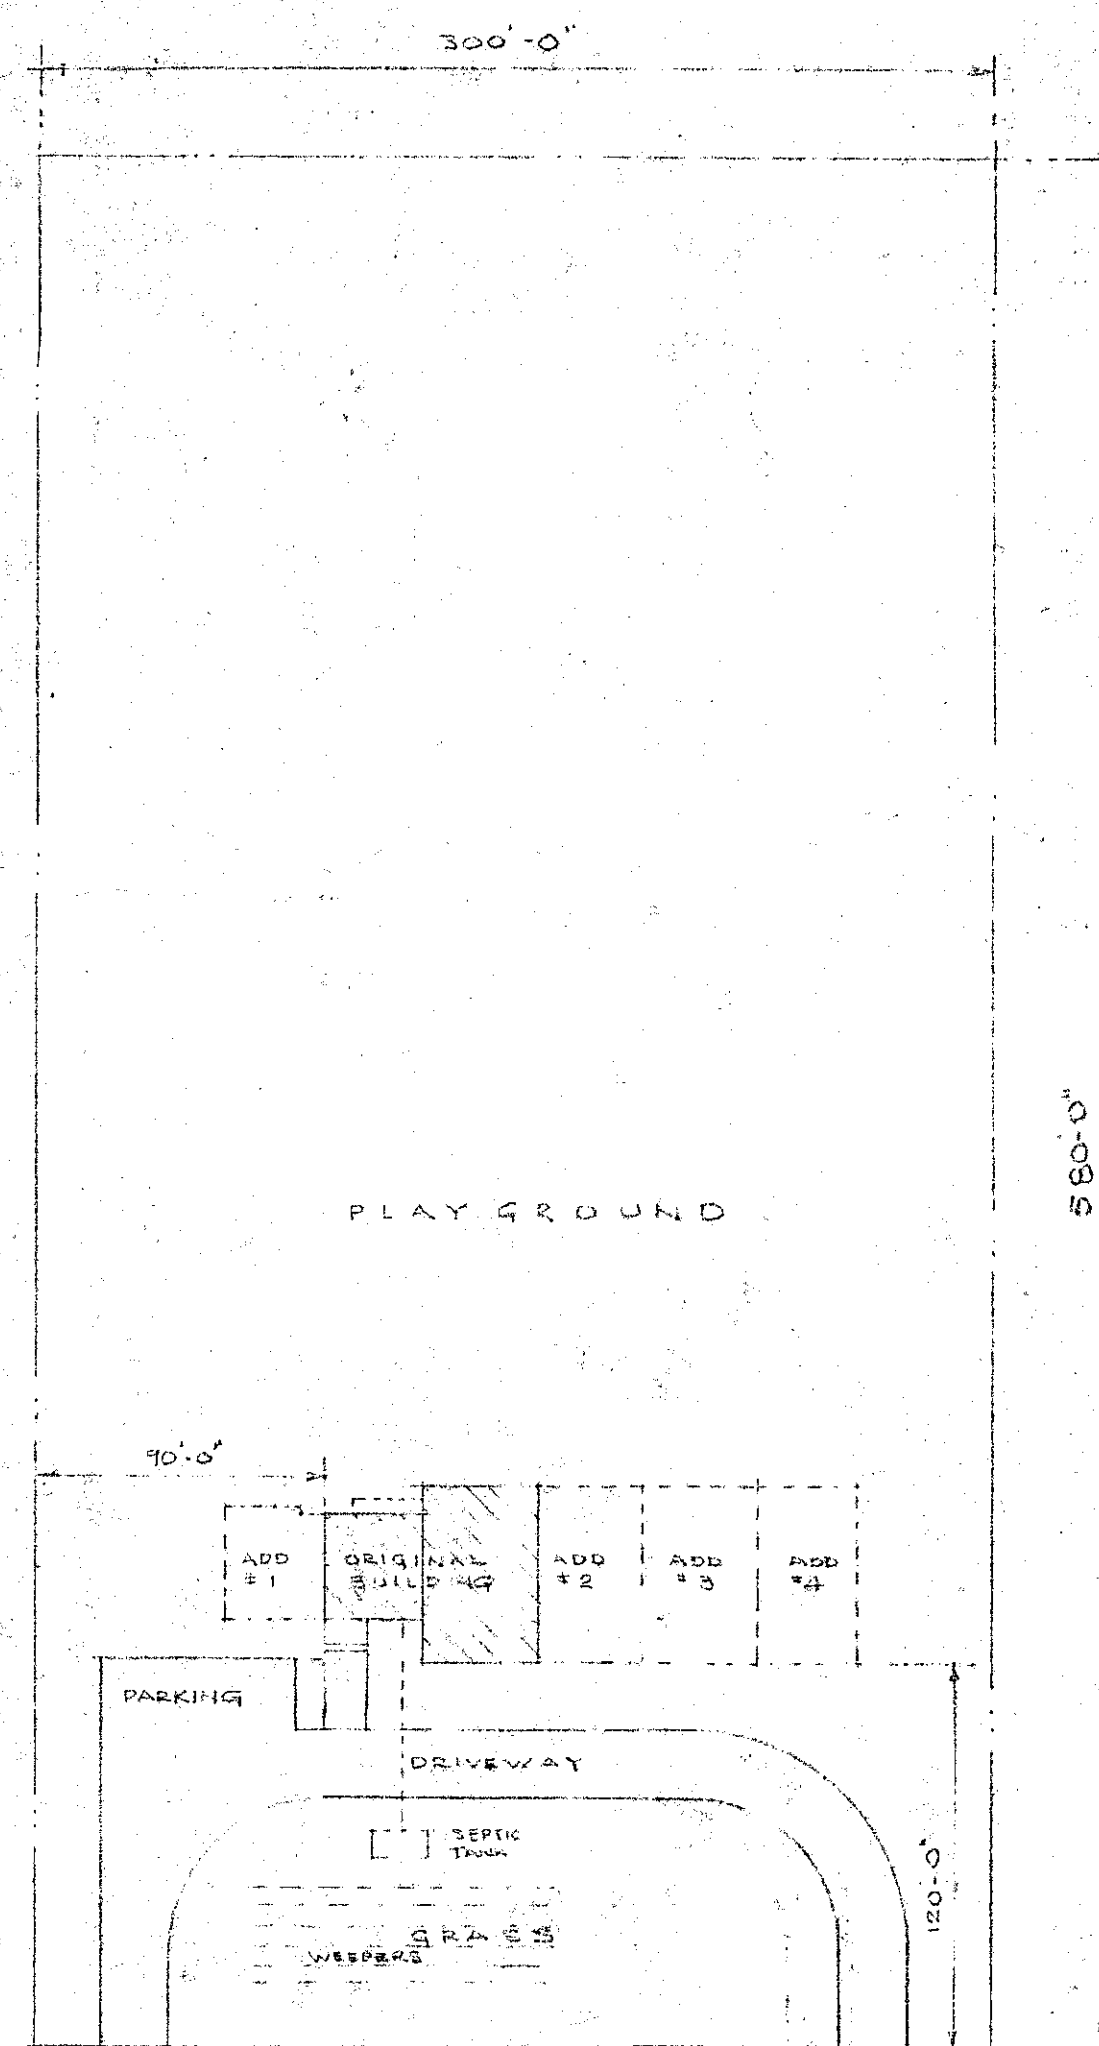

PLOT PLAN
SCALE 1"=60'-0"

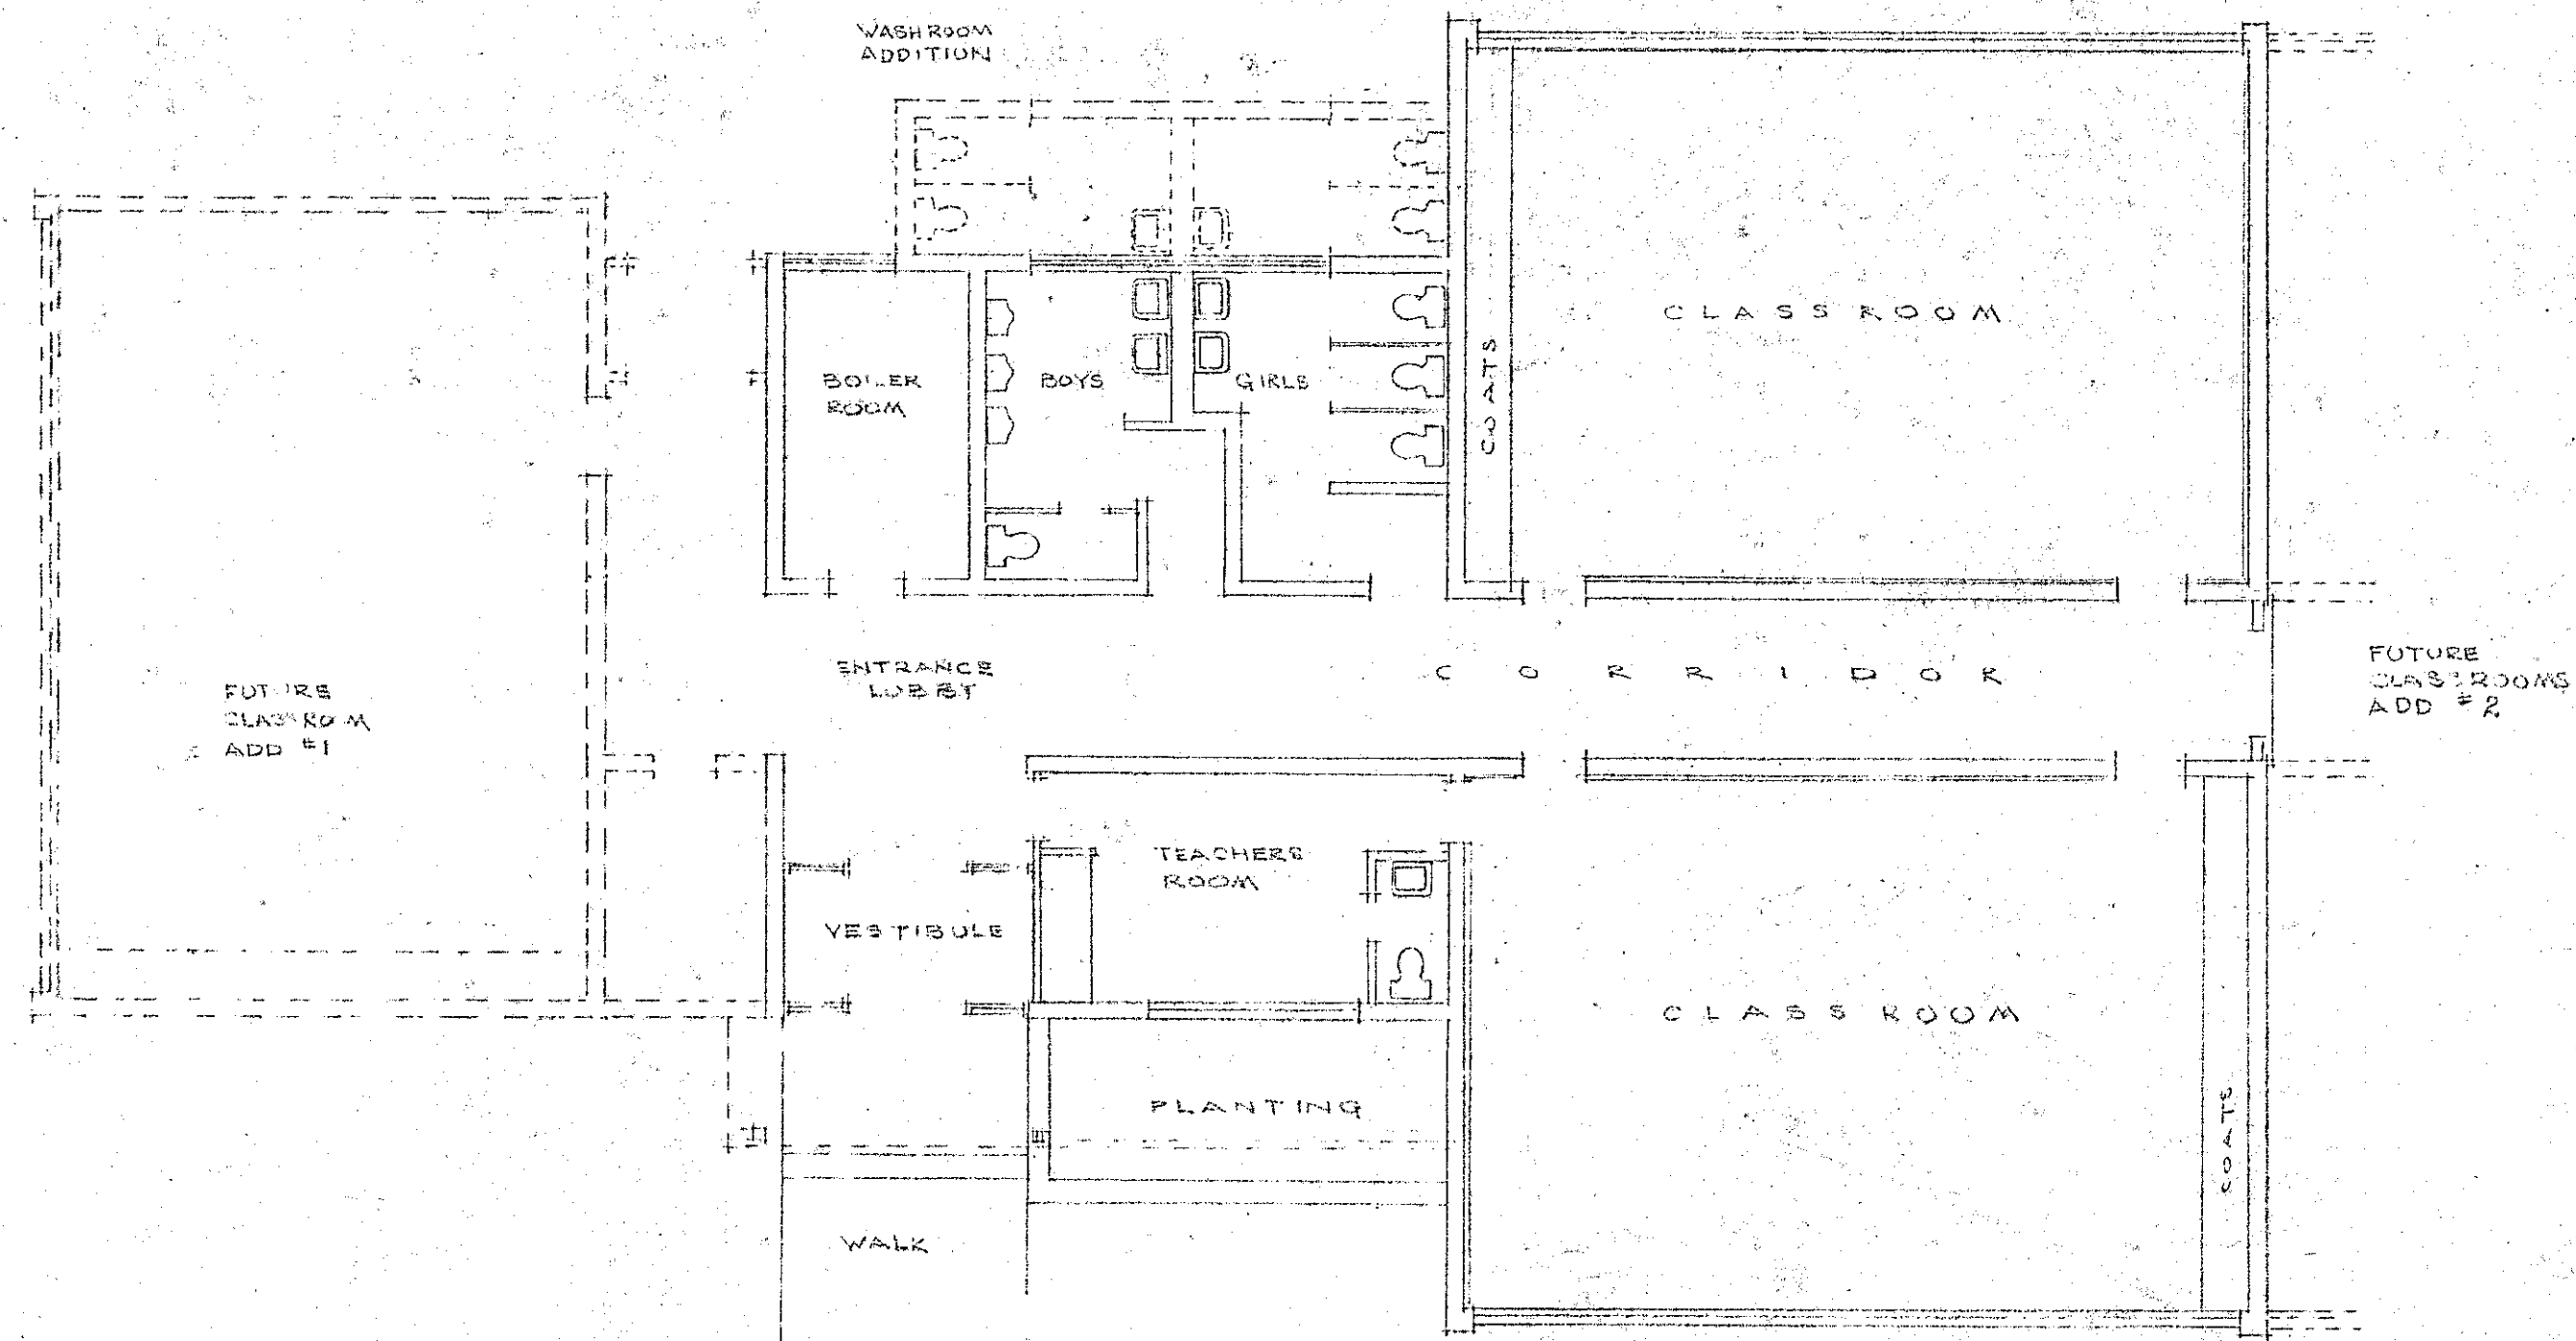

FLOOR PLAN
SCALE 1/8"=1'-0"

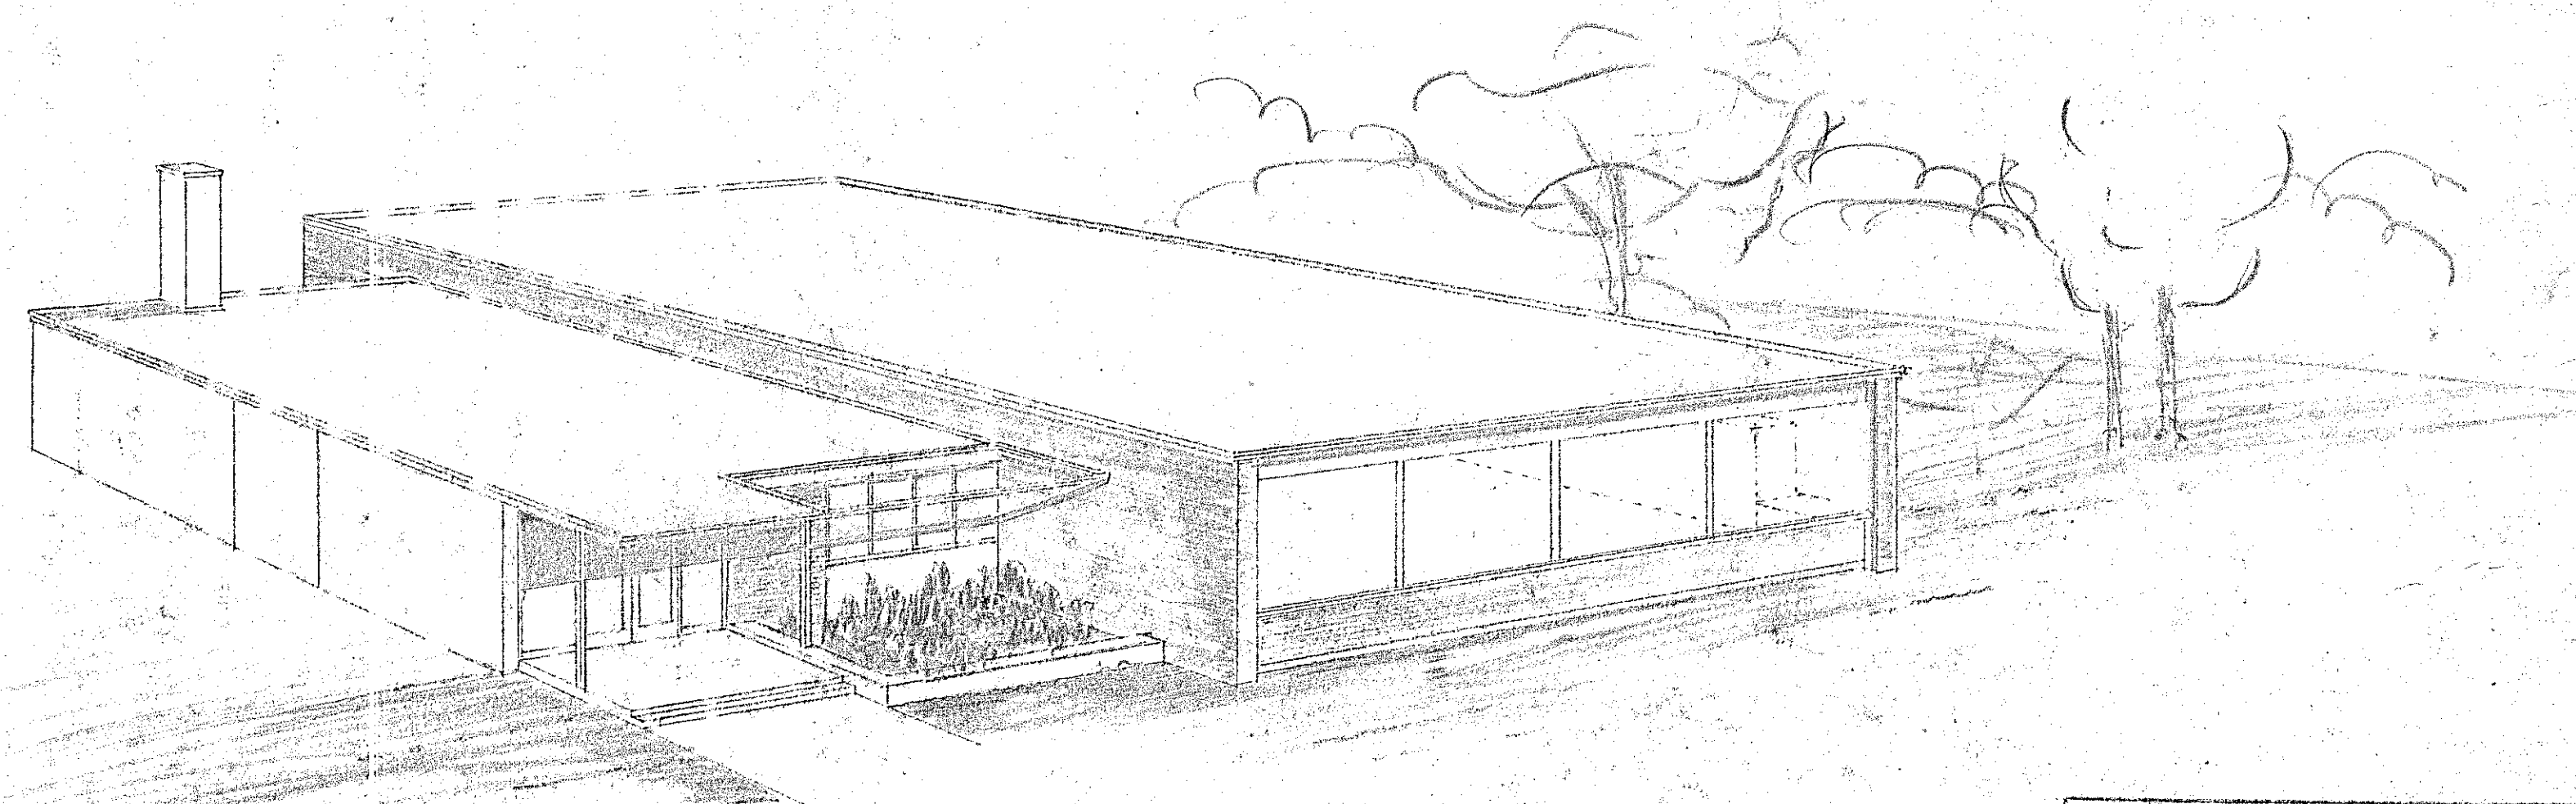

PERSPECTIVE SKETCH

GROSS AREA - 2982 sq. ft.

BYRNES AVENUE SCHOOL			
SS No 11 NOTTAWASAGA			
PRELIMINARY			
W. J. CARSWELL, ARCHITECT			
COLLINGWOOD, ONTARIO			
DRAWN WJC	CHECK WJC	PROJECT NUMBER	SHEET NUMBER
DATE 9 MAY 55	SCALE	157	A