



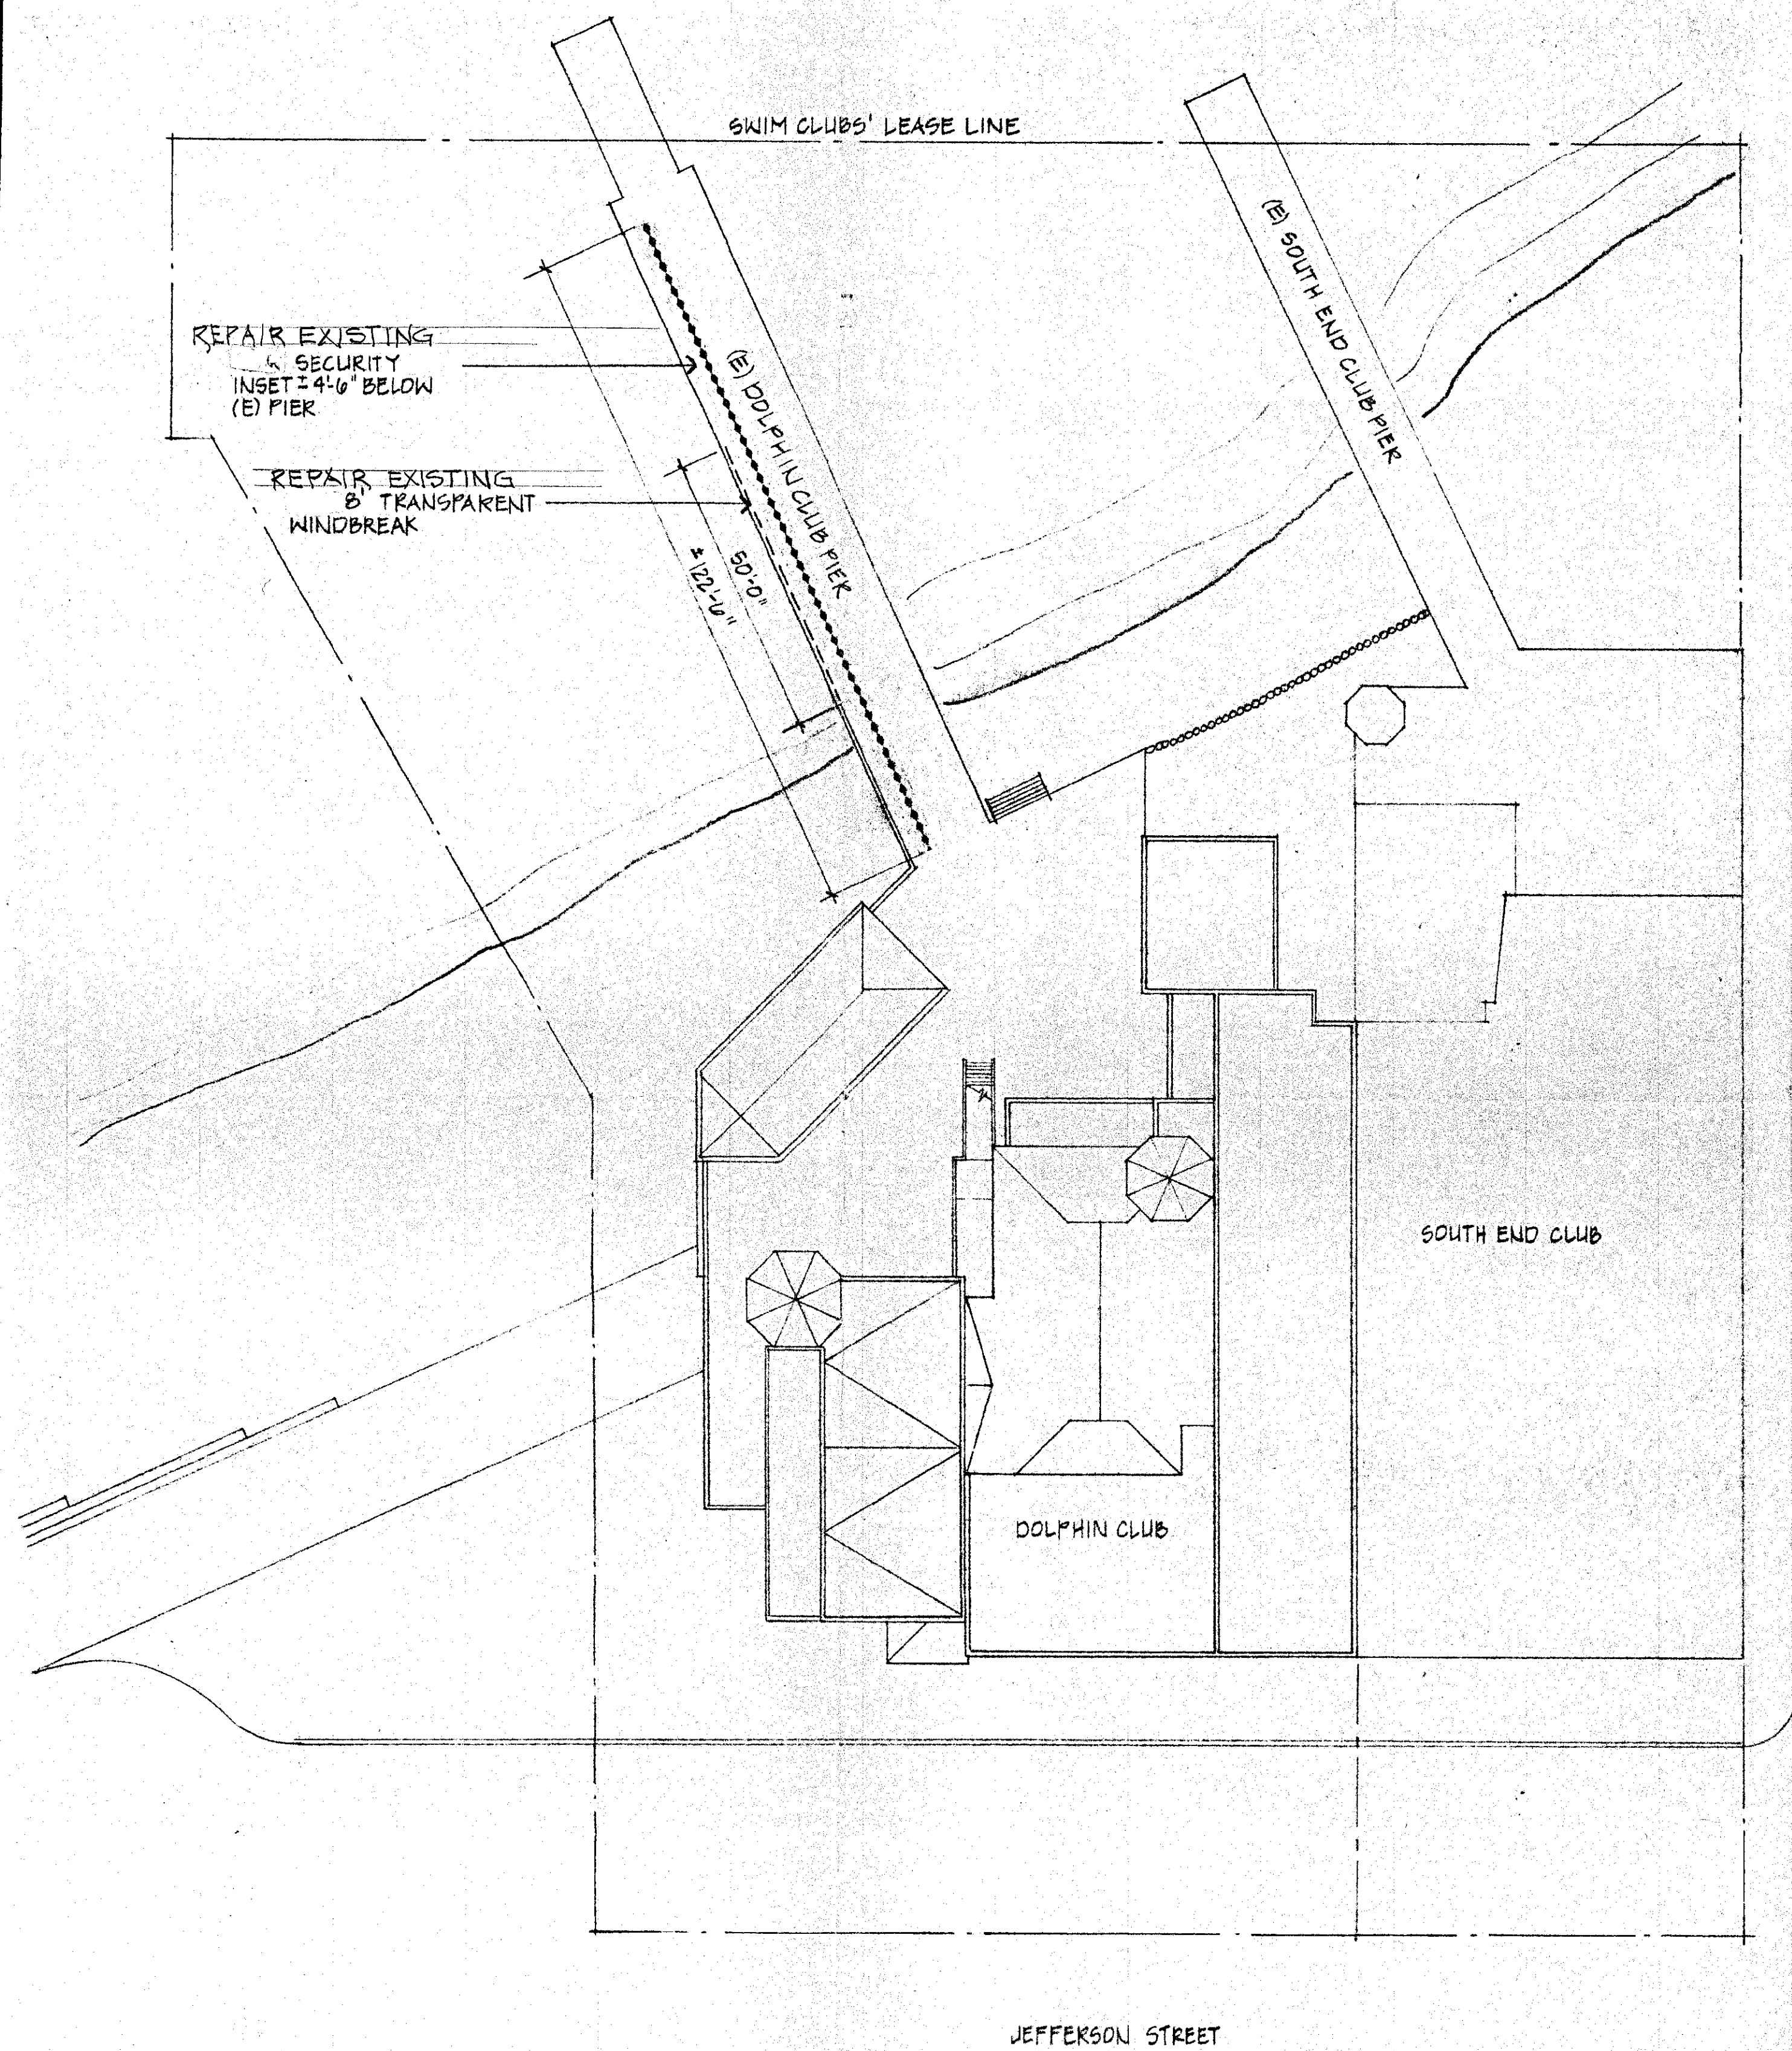


SITE PLAN

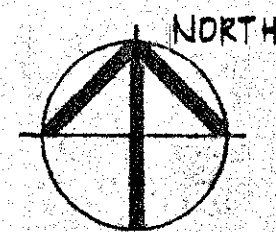

SCALE - 1" = 20'-0"

PROJECT LOCATION

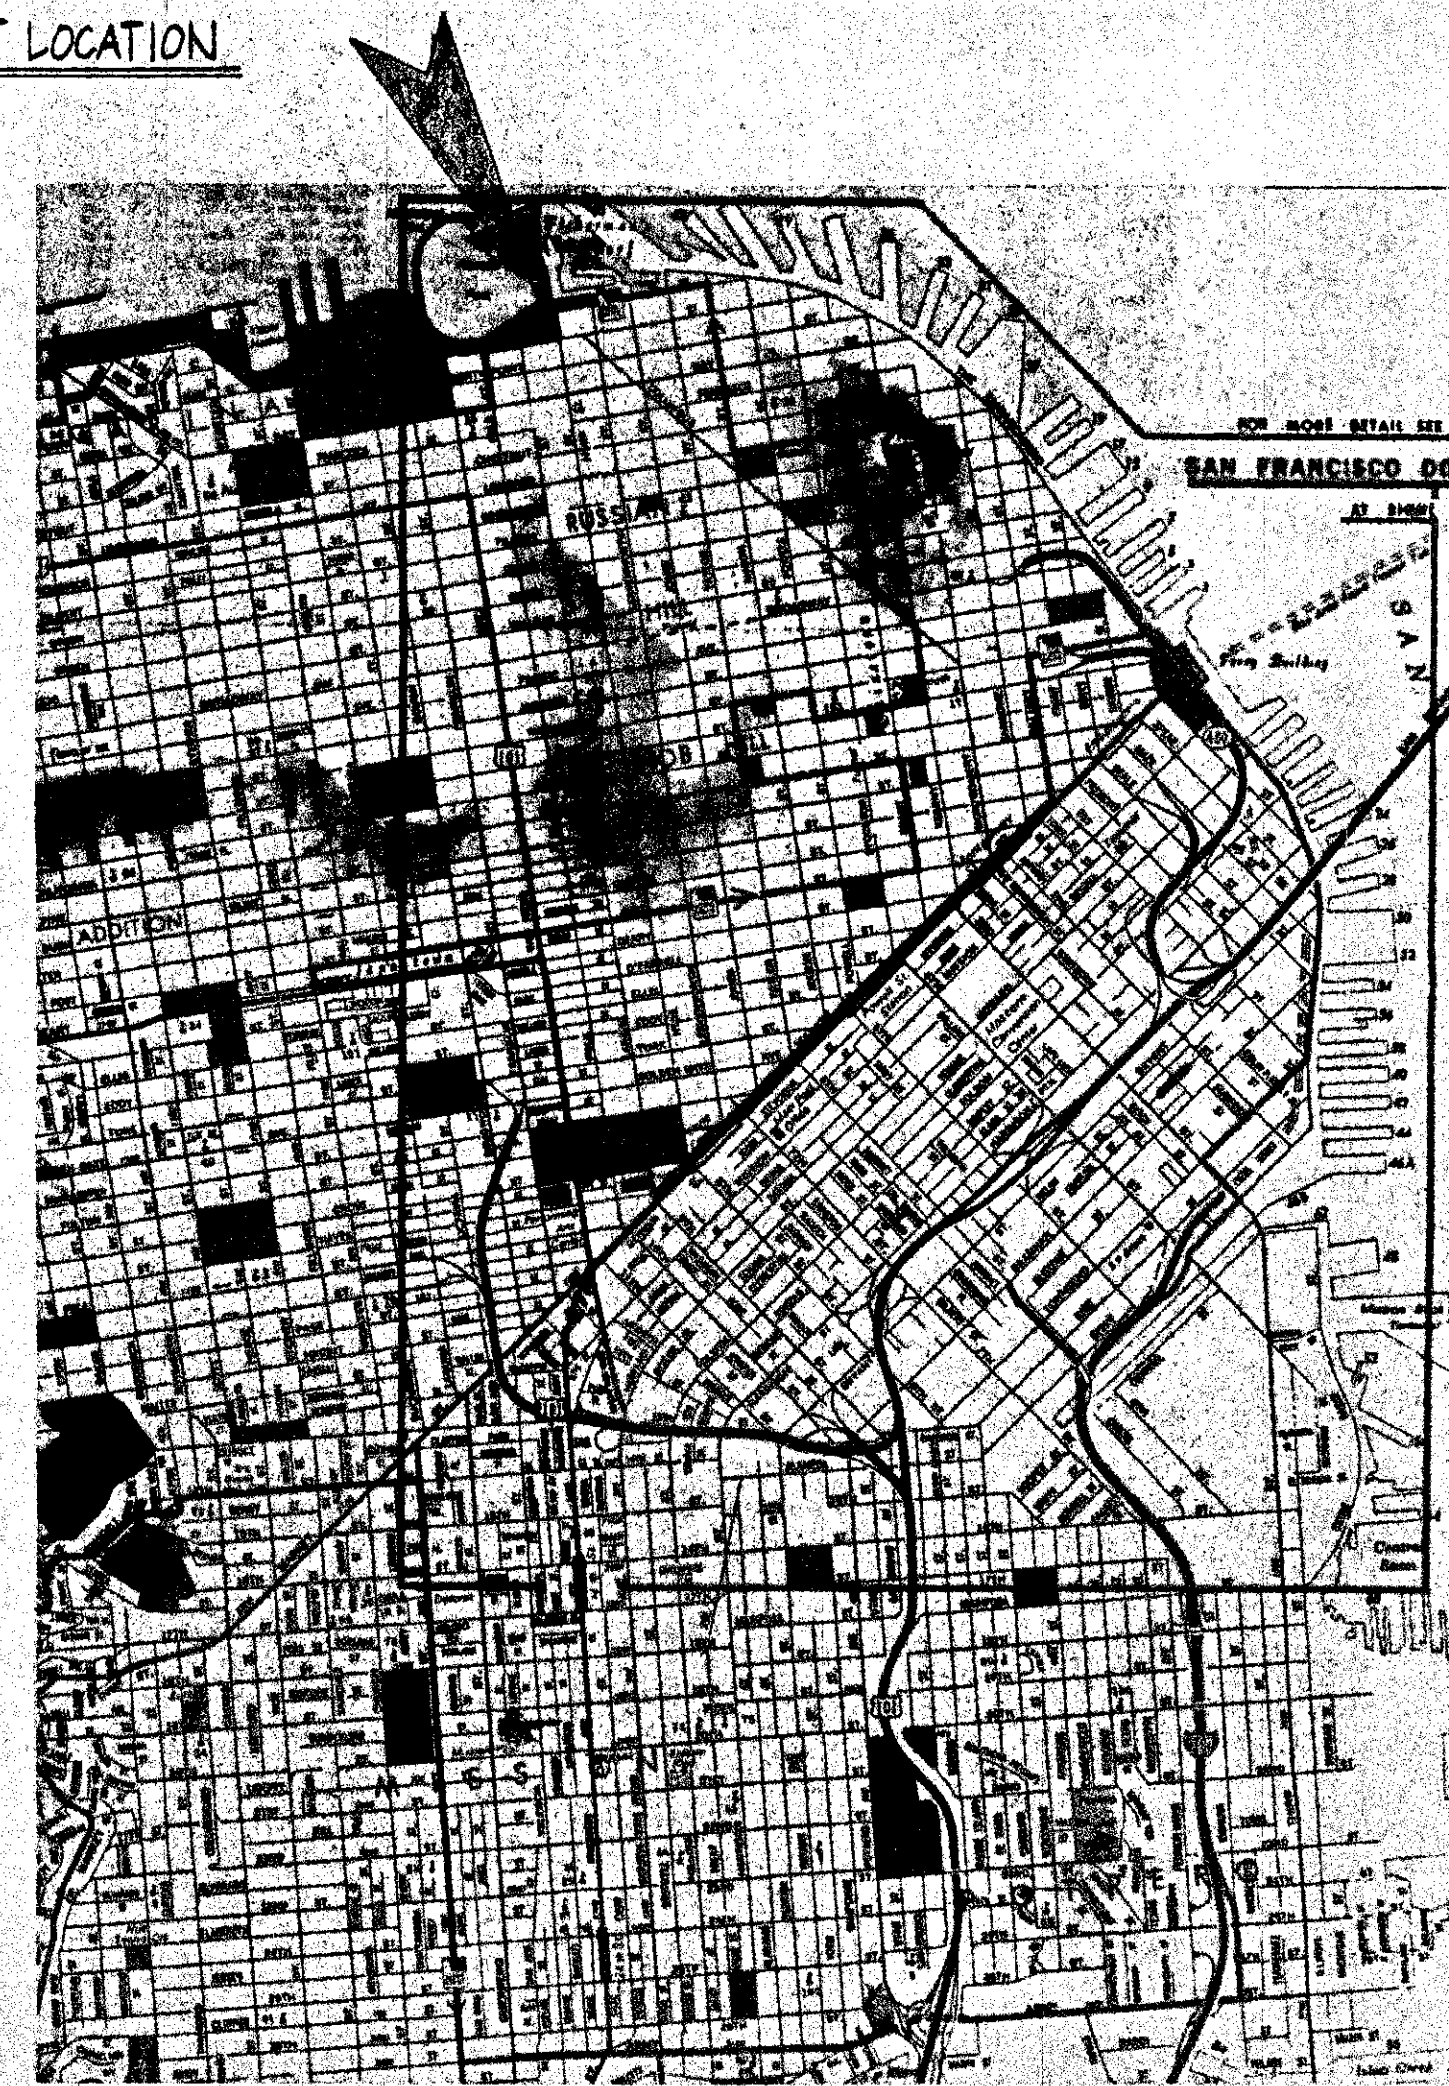

LOCATION MAP

PROJECT DATA:

1. DESCRIPTION OF WORK:
 REMOVE EXISTING DETERIORATED WIRE MESH FENCE.
 EXISTING 2" POSTS TO REMAIN.
 INSTALL NEW WIRE MESH FENCE BELOW EXISTING PIER
 ON EXISTING POSTS.
2. ZONING:
 ZONED FOR PUBLIC USE
3. ASSESSOR'S BLOCK & LOT NO.:
 BLOCK NO. 405, LOT NO. 1

PROJECT DATA

GENERAL NOTES:

1. ADDRESS OF PROJECT:
 DOLPHIN SWIMMING & BOATING CLUB
 502 JEFFERSON STREET
 SAN FRANCISCO, CA. 94109
 (415) 441-9529
2. PROJECT COORDINATOR:
 JOHN HORNOR
 415 810 4814
3. PROJECT ARCHITECT/DESIGNER:
 EDW. LEE HAMMACK, ARCHITECT
 3687 FOLSOM ST.
 SAN FRANCISCO CA 94110
 415 282 4428

GENERAL NOTES

