




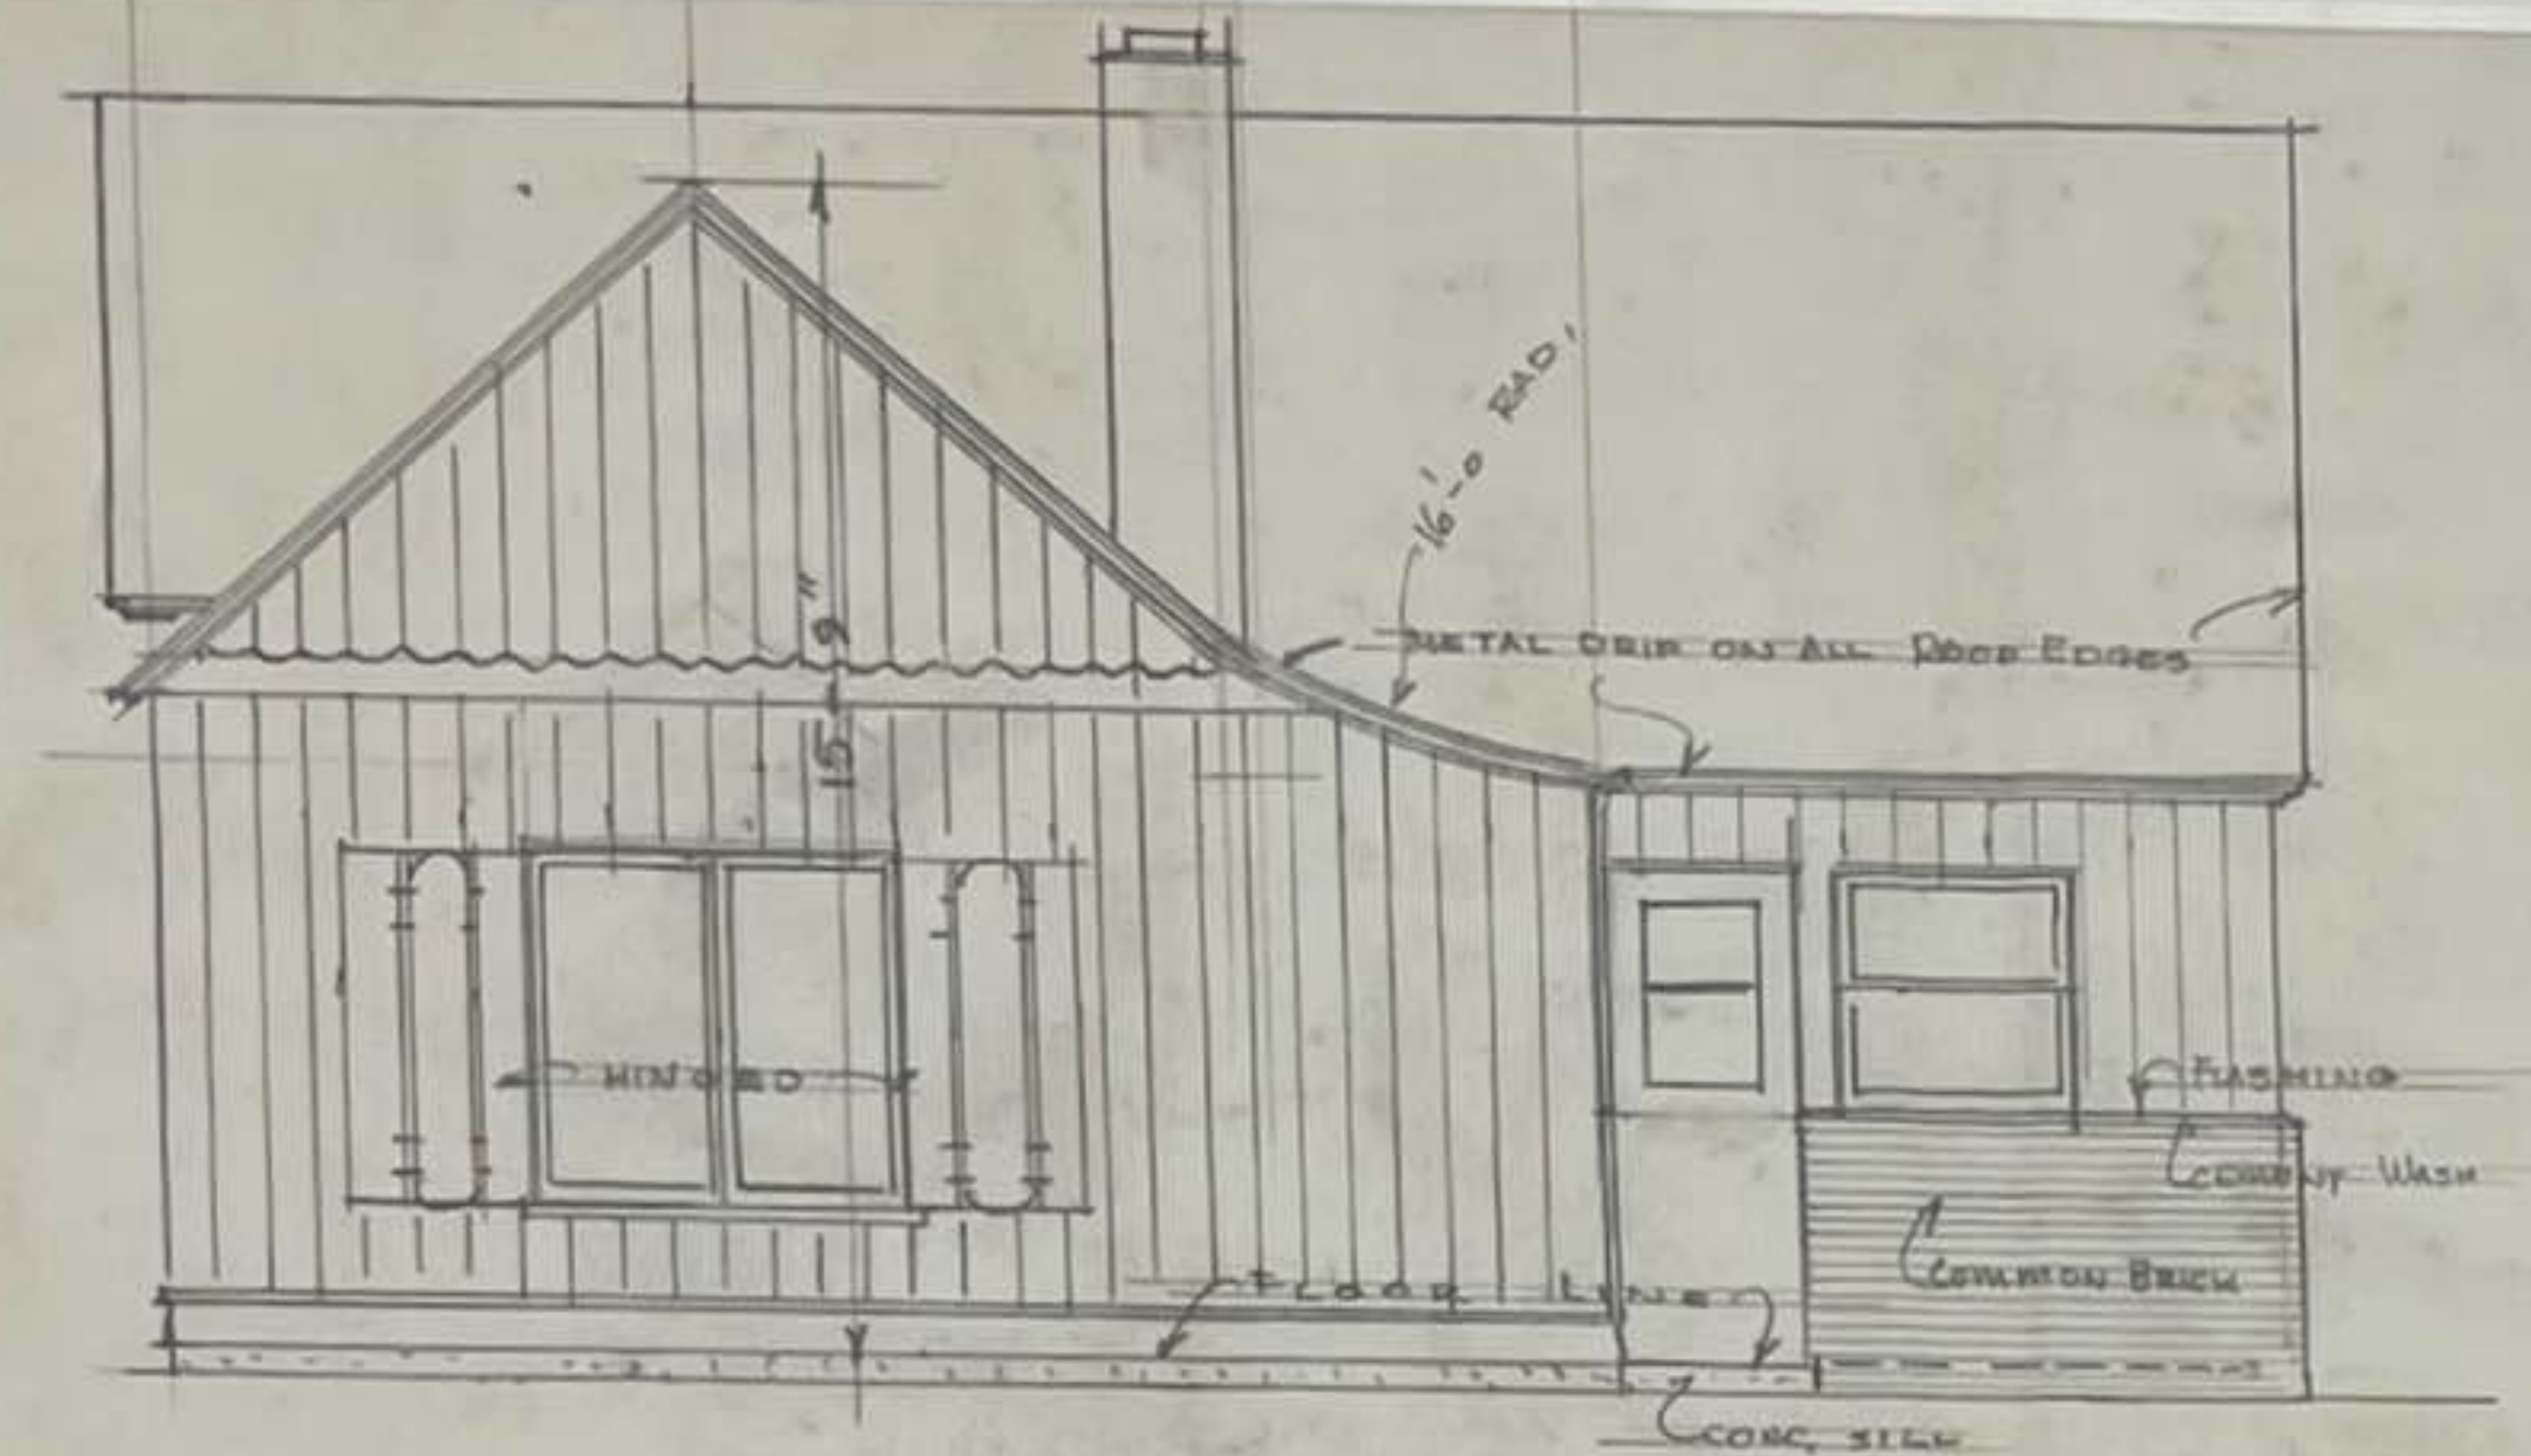


SOUTH ELEVATION

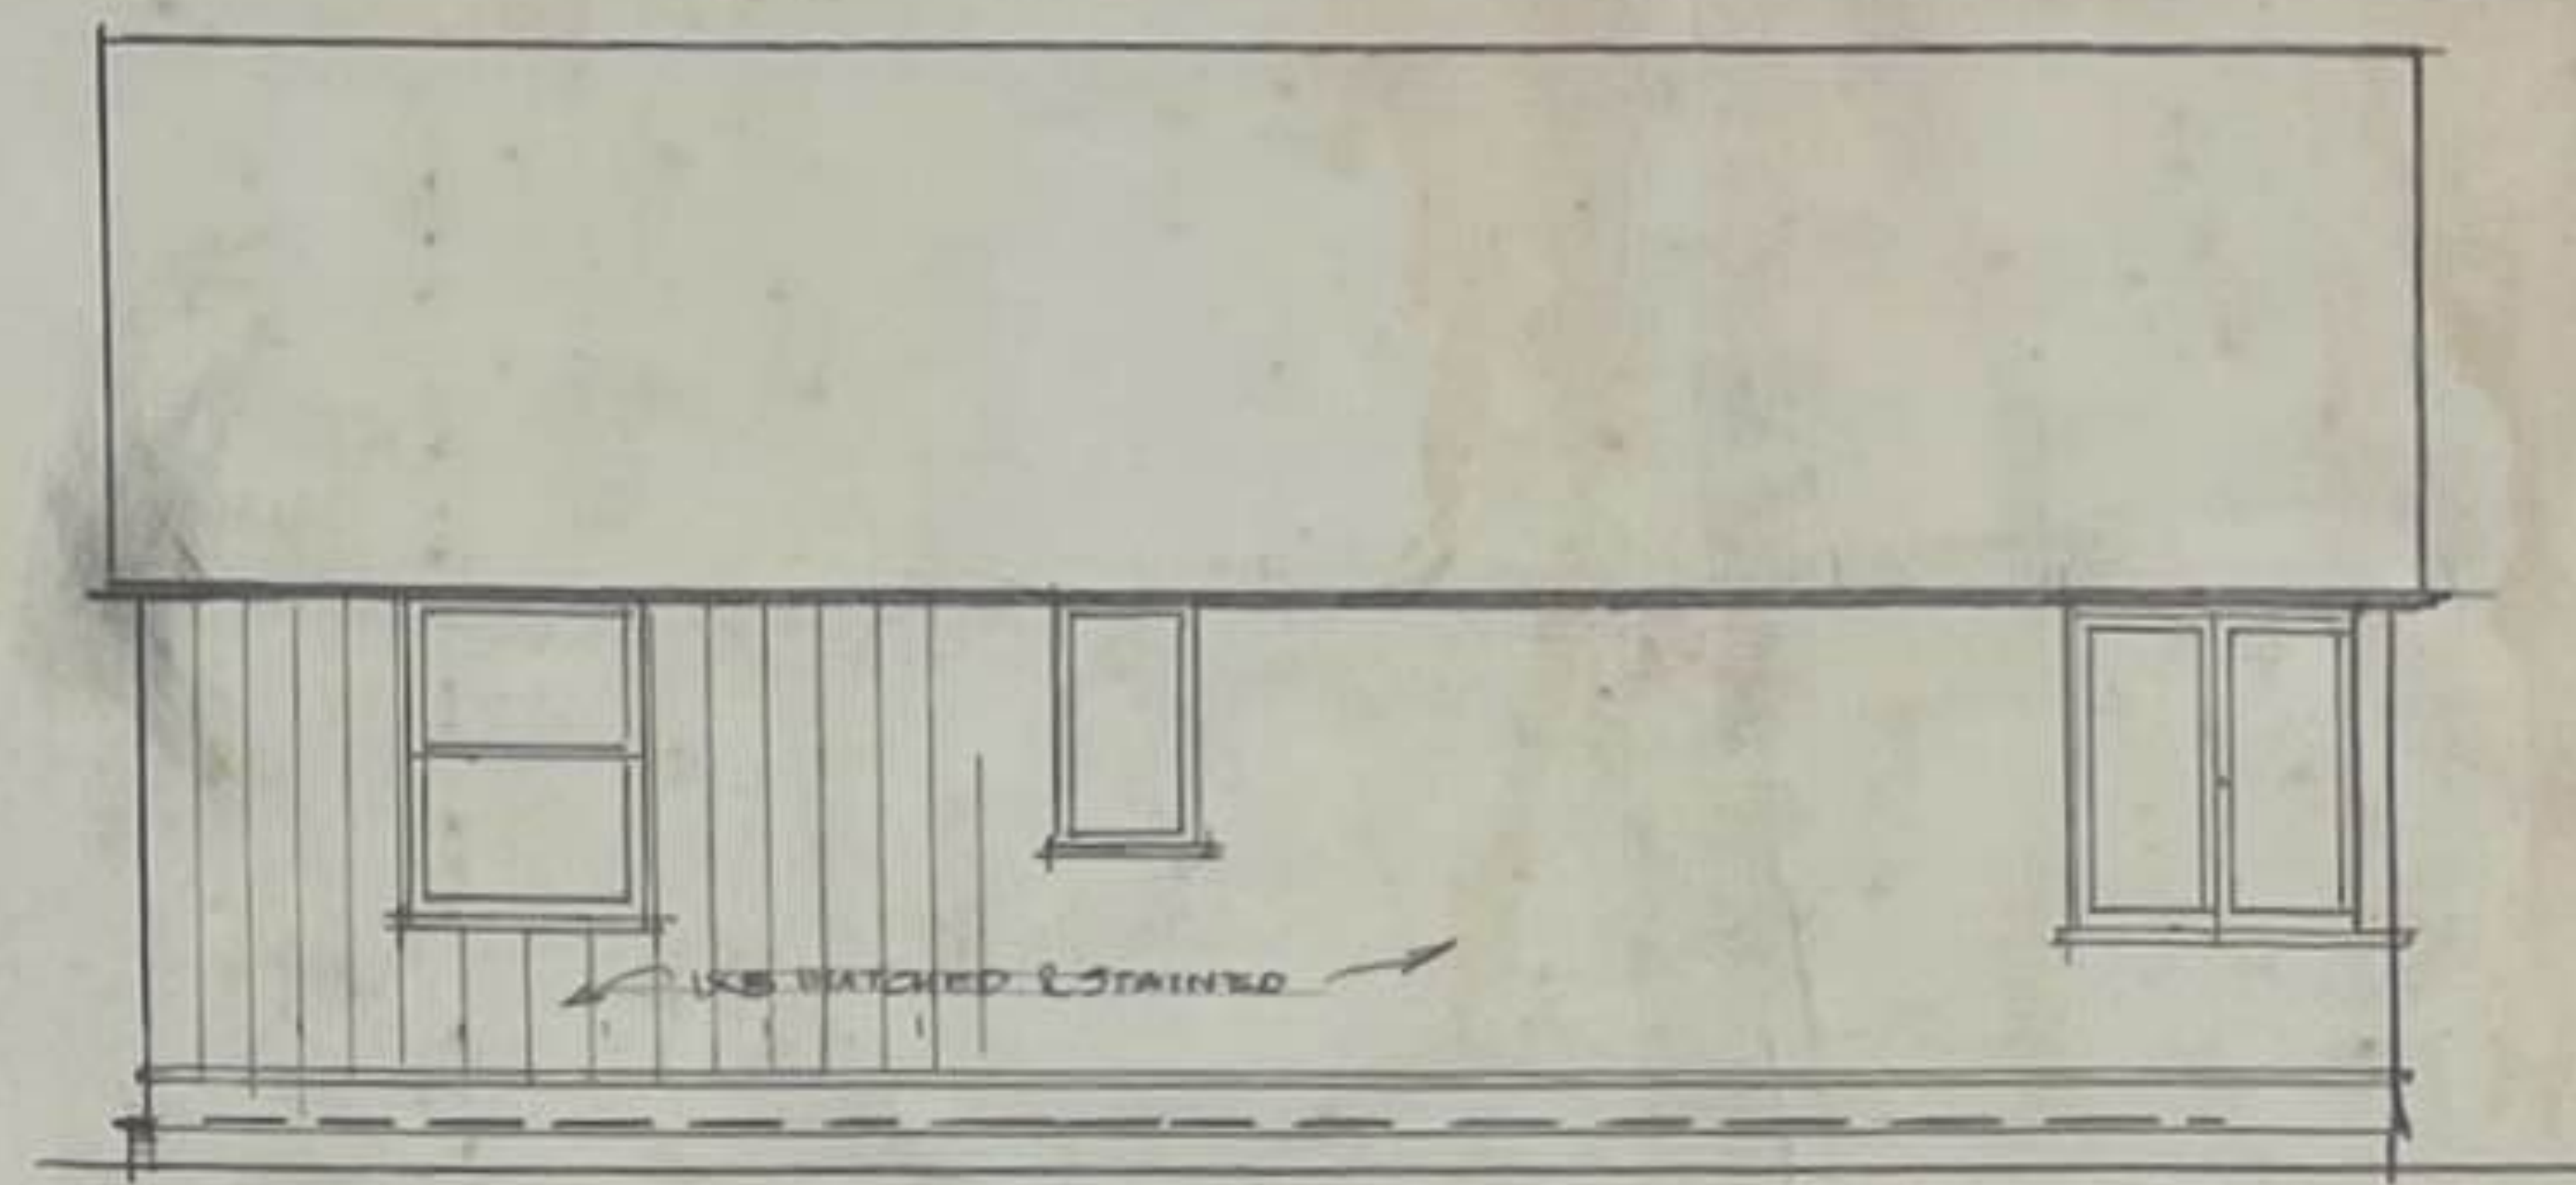


NORTH ELEVATION

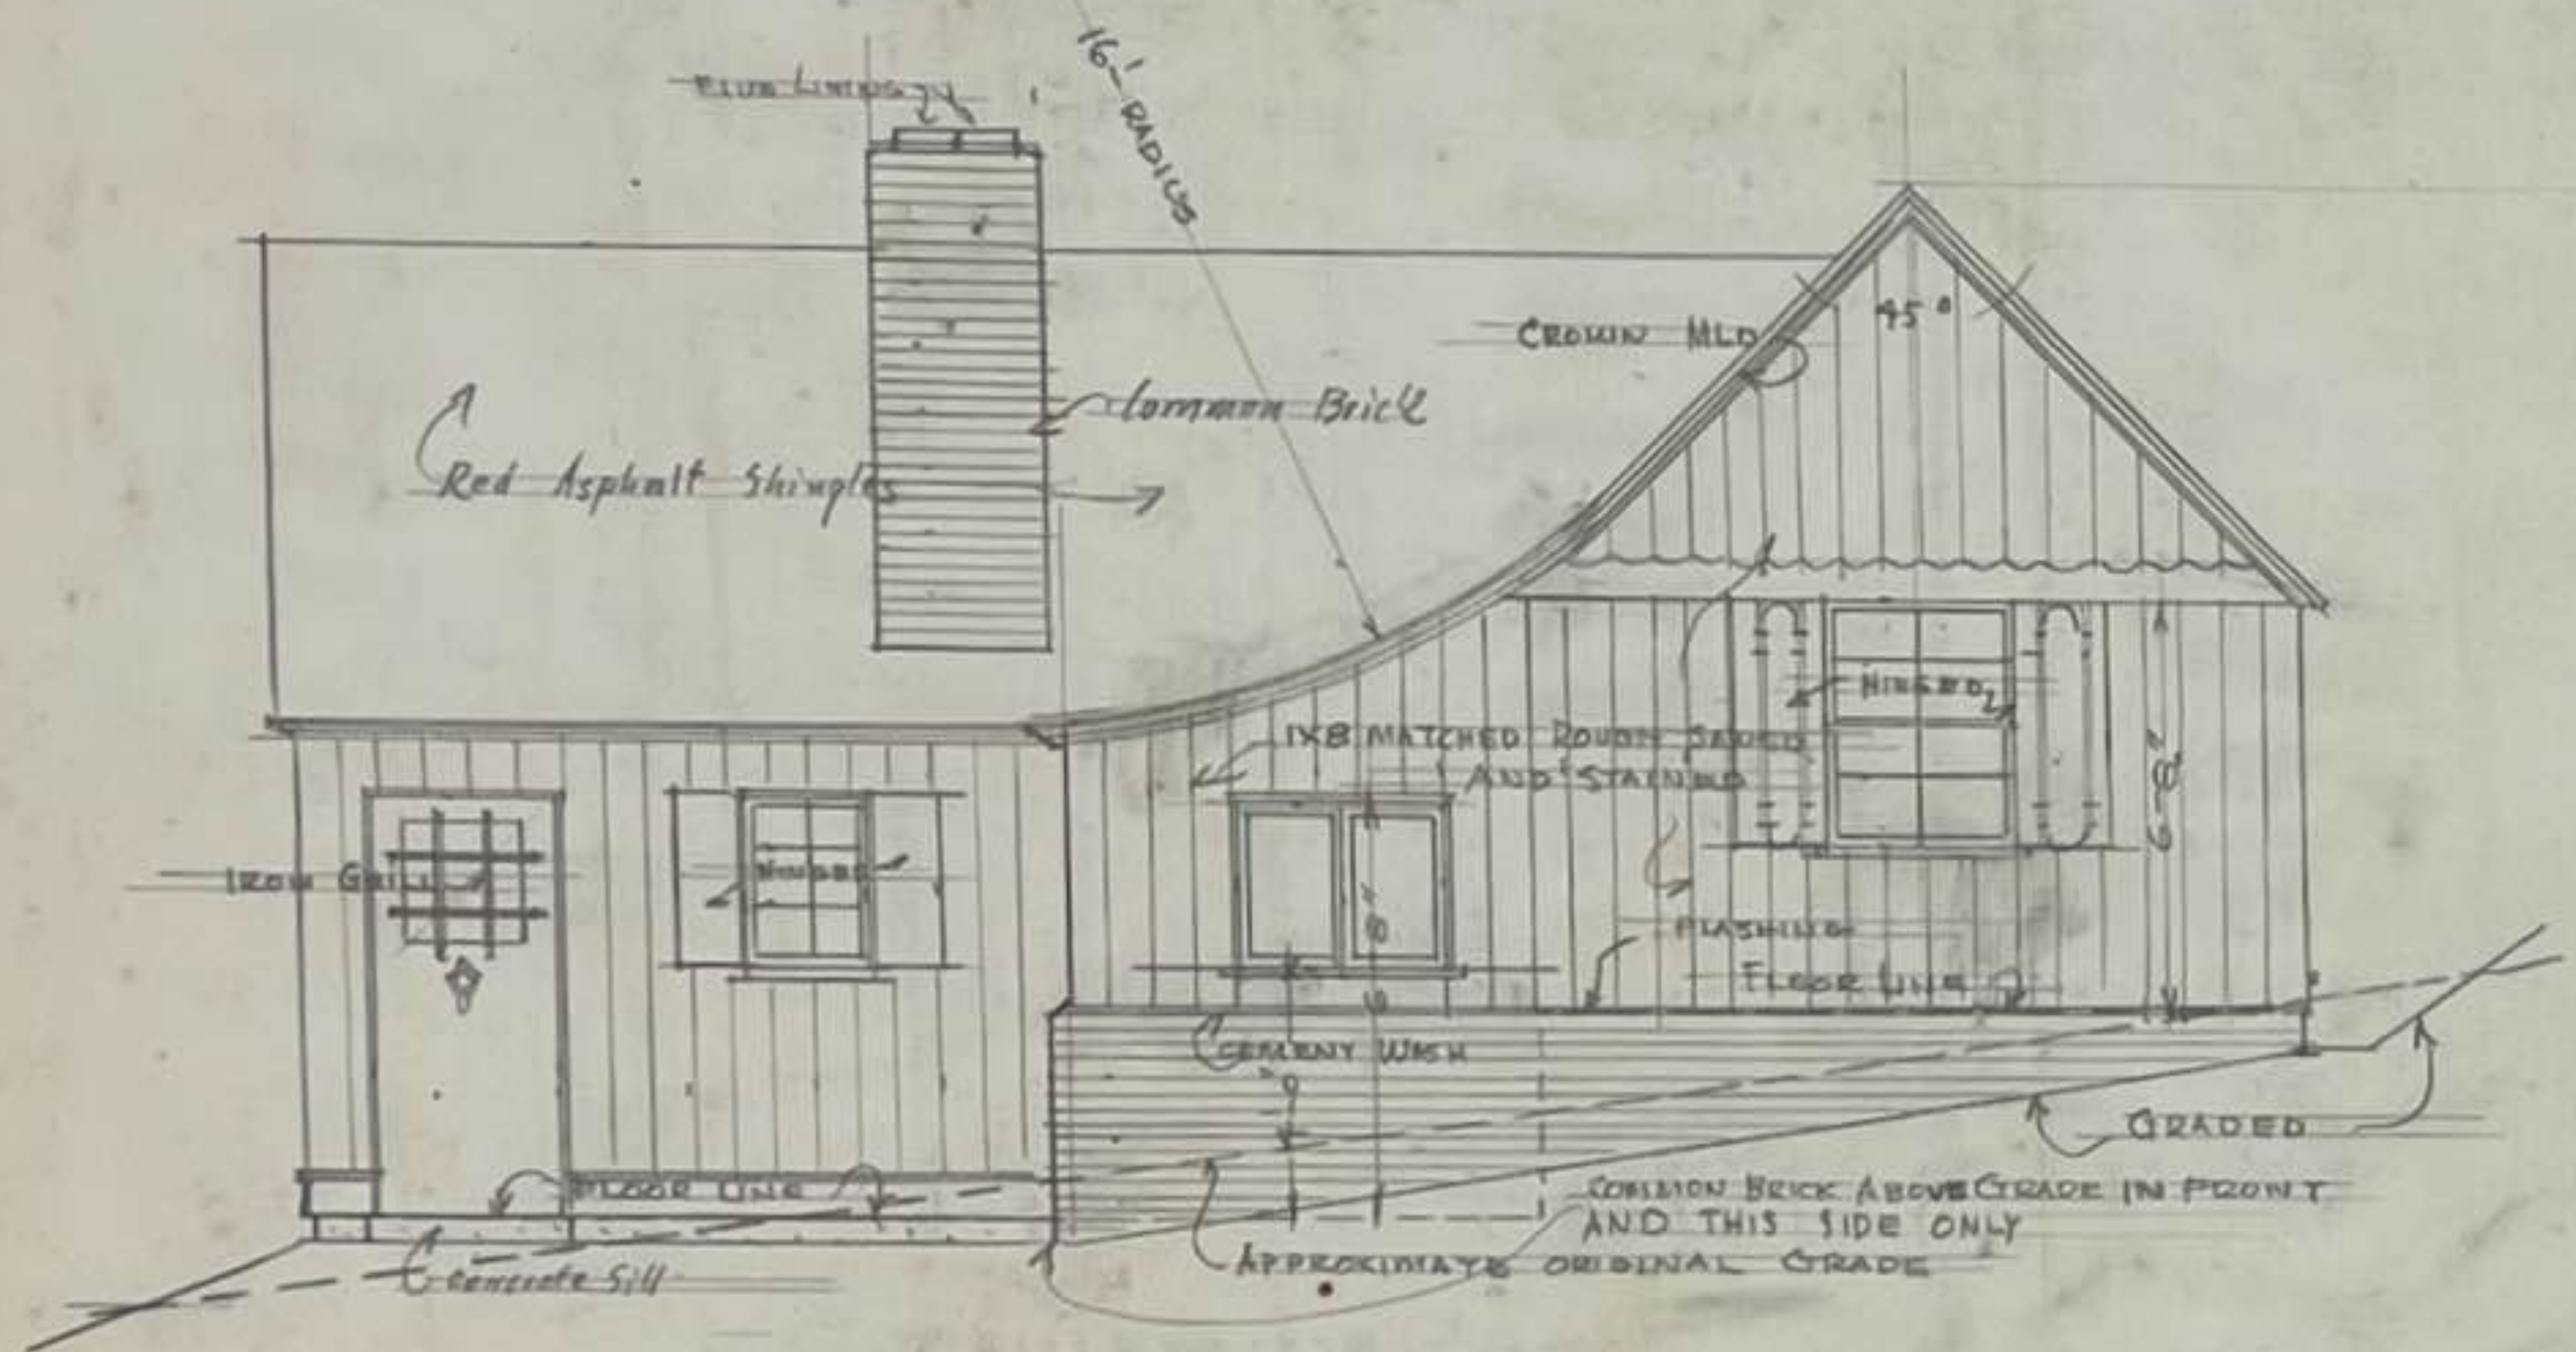

EAST ELEVATION

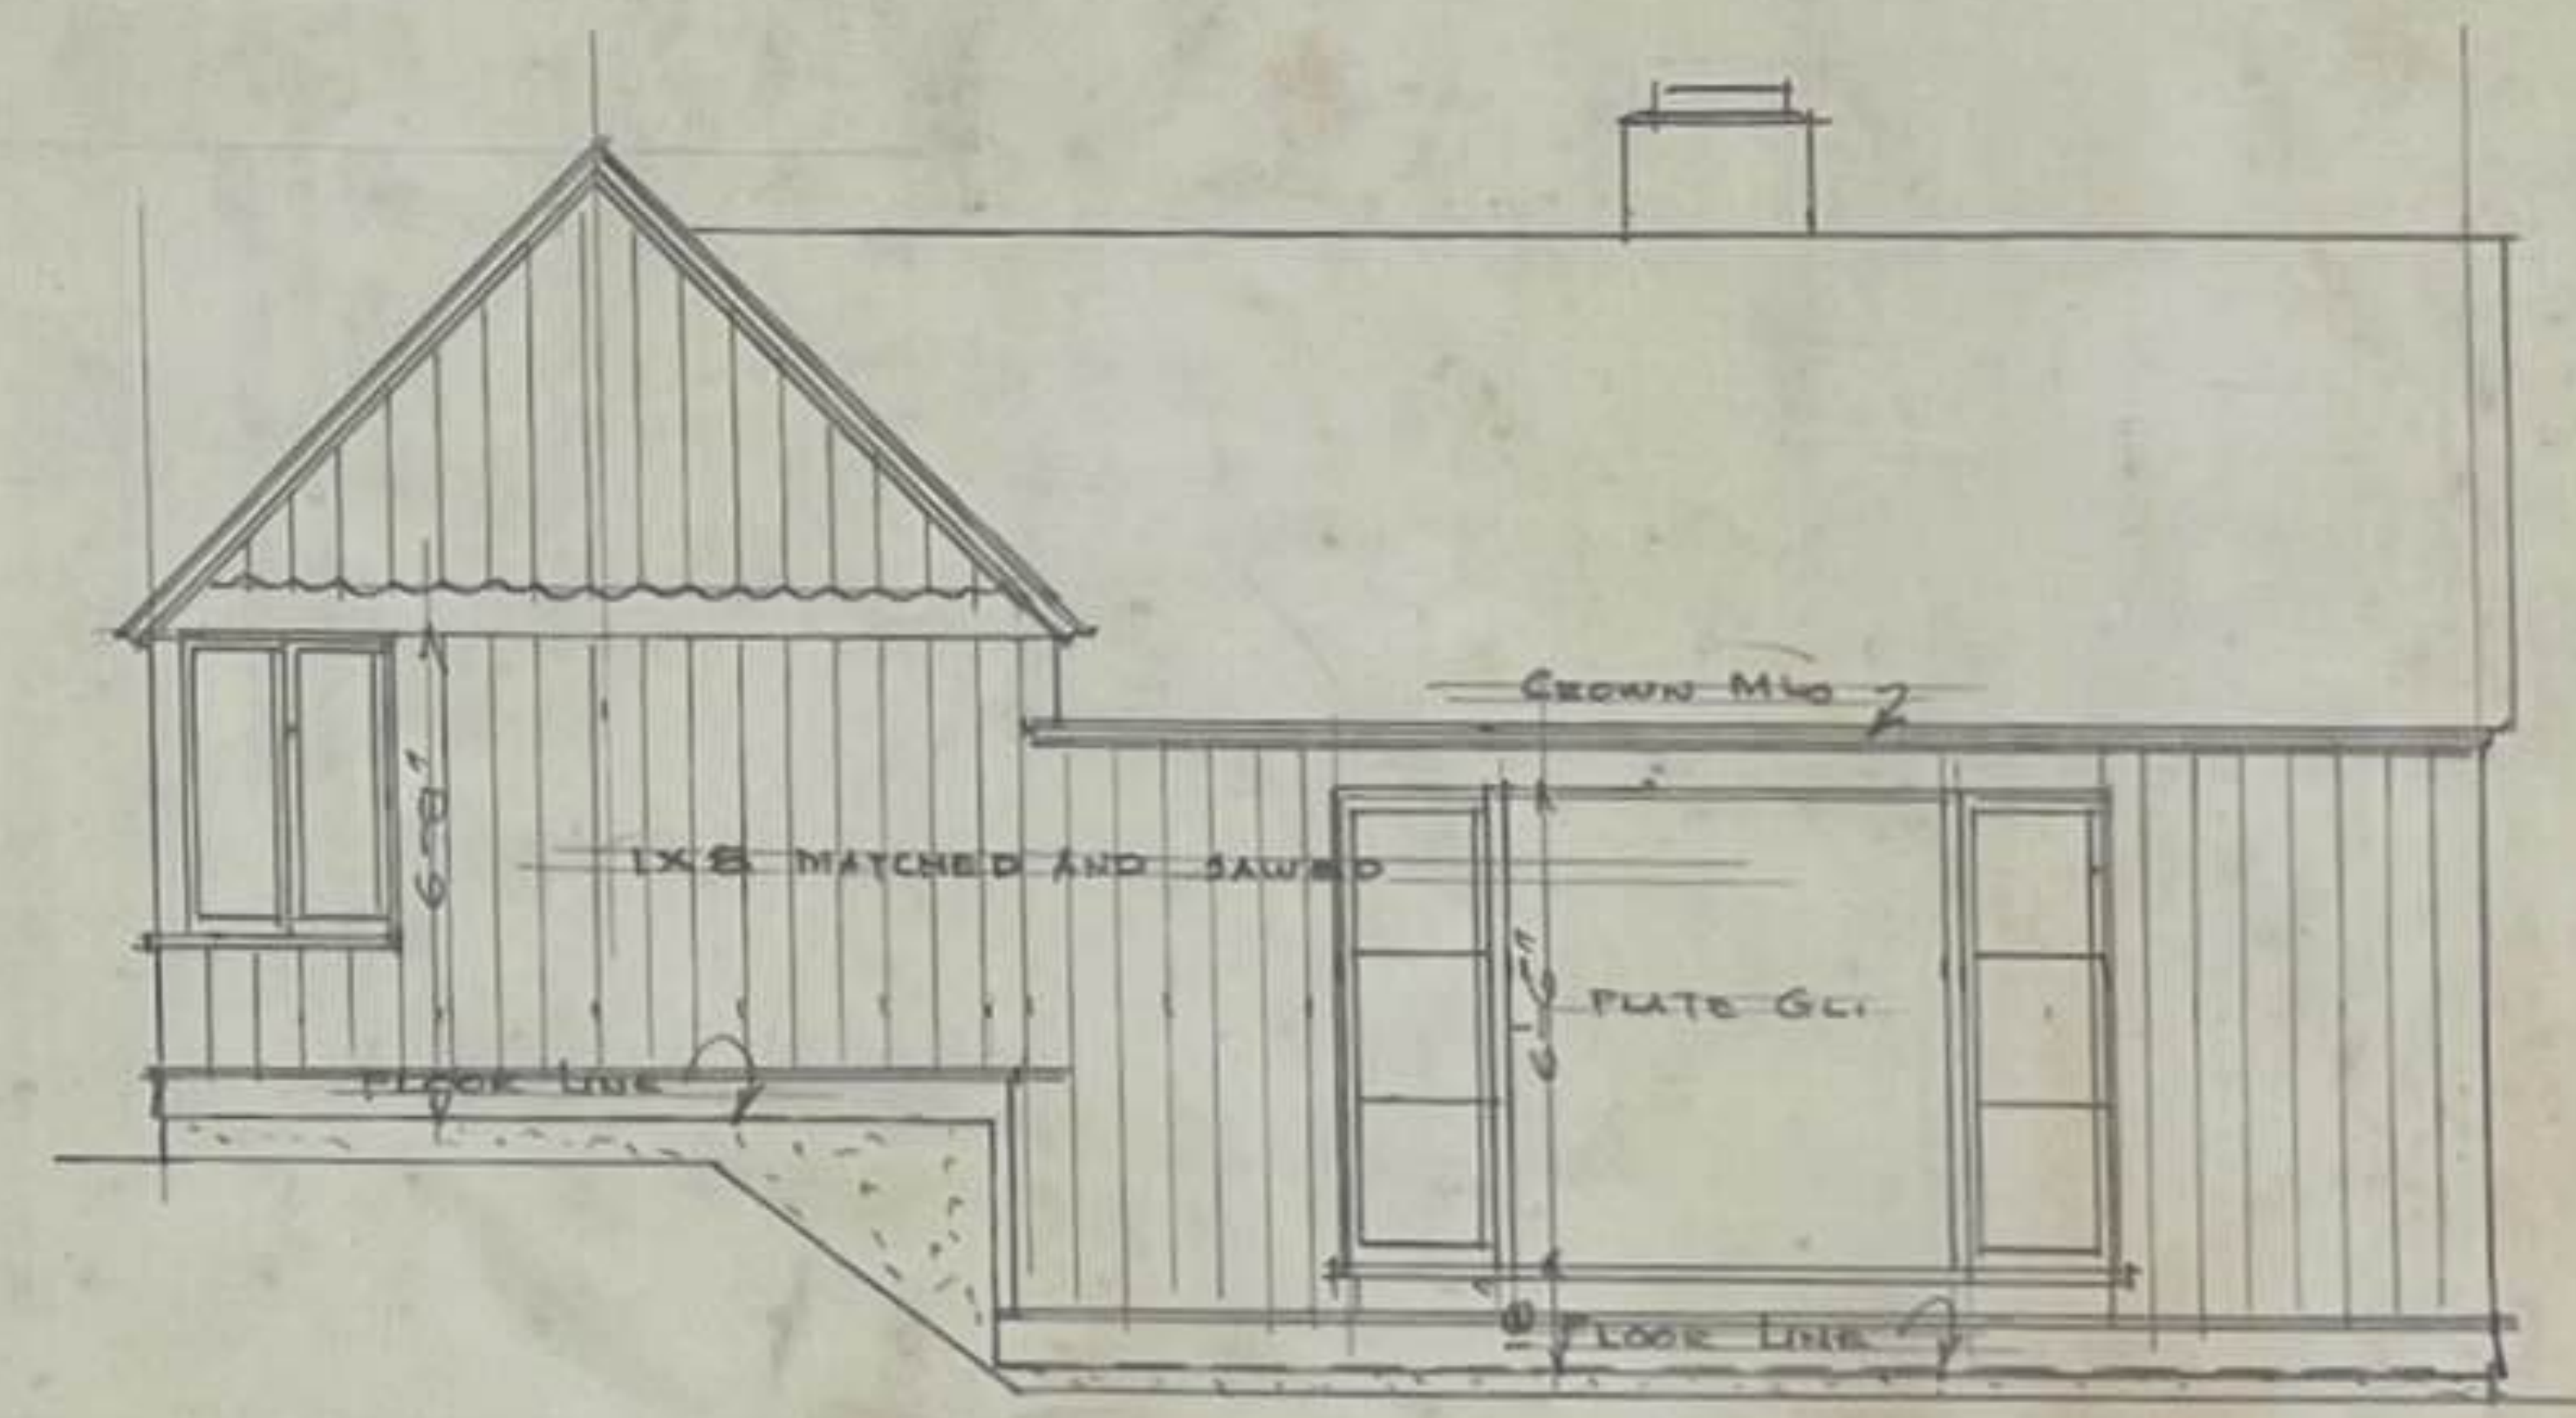

WEST ELEVATION

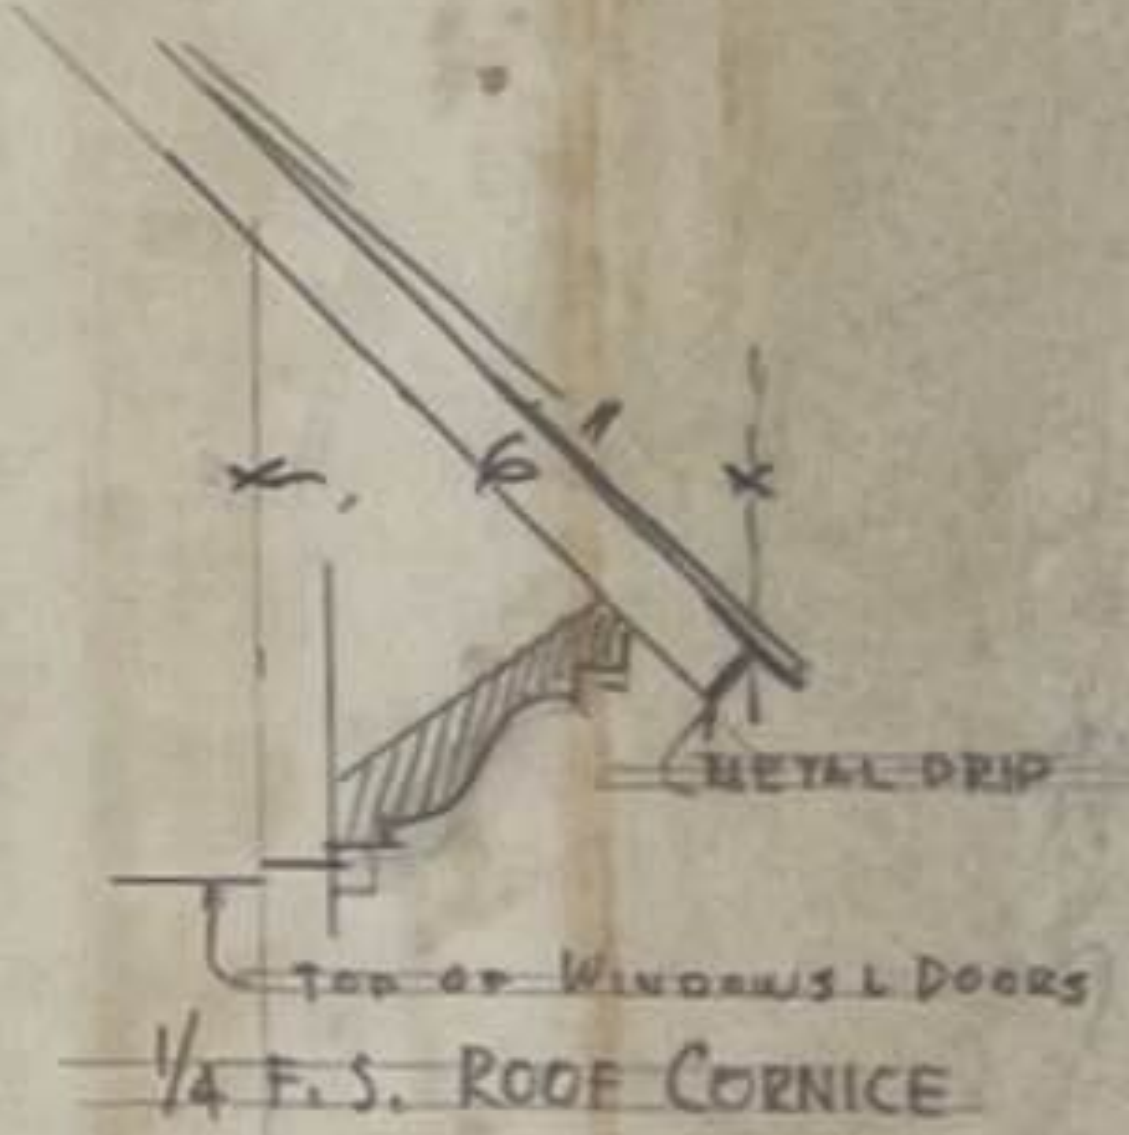

SCALE GEN. DRAWINGS 1/4" = 1'-0"
DETAILS 1/2" = 1'-0"

GUEST HOUSE TO BE ERECTED ON LAKE MICH. SHORE
NEAR CASTLE PARK, MICH. FOR
MR & MRS. CHARLES R. AIKEN

CARL HOERMAN, ARCH'T.
SAUGATUCK AND RANCHO MIRAGE, CALIFORNIA.

SHEET 1.