


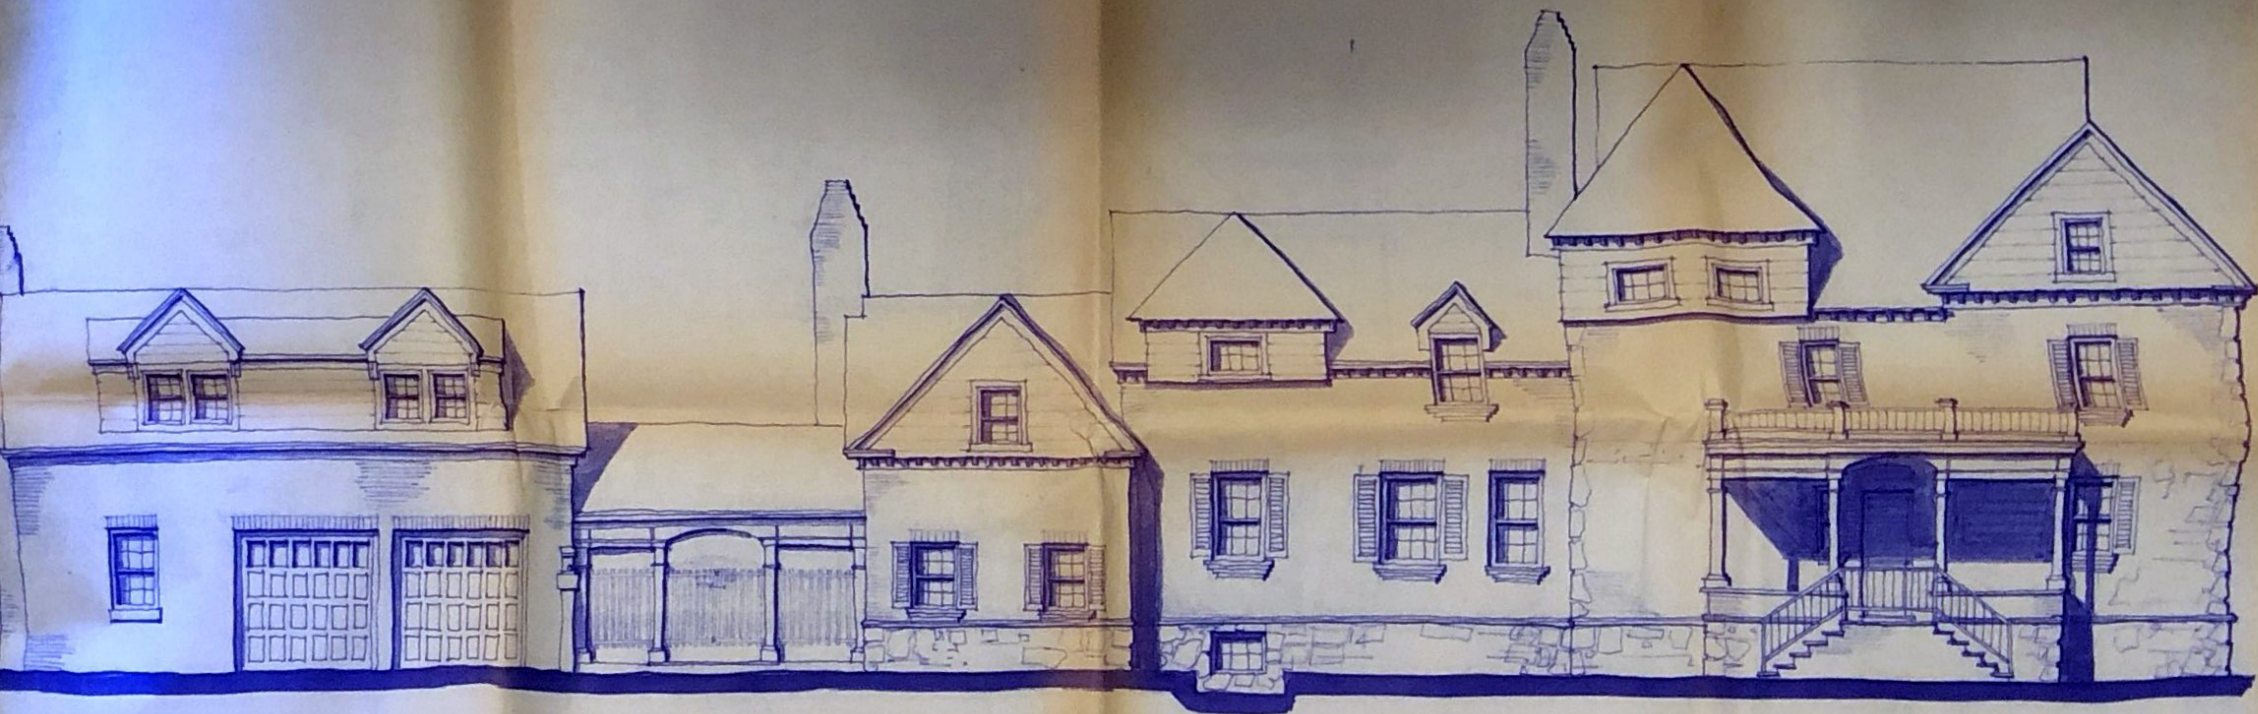

FRONT ELEVATION

SCALE: 1/4" = 1'-0"

Sheet	1504
Drawn By	JCB
Checked By	
Date	02-08-94
Revision	

HOFFMAN | ASSOCIATES | ARCHITECTS INC
428 Springfield Avenue, Summit, N.J. 07901 908 277-4300

Project Description: ADDITIONS AND ALTERATIONS TO THE
FOLEY RESIDENCE
20 FOREST DRIVE SHORT HILLS, NEW JERSEY

Diana Hoffman N.J.R.A. #A109373
N.Y.R.A. #04338-1

Consultants:

[Handwritten signature]