
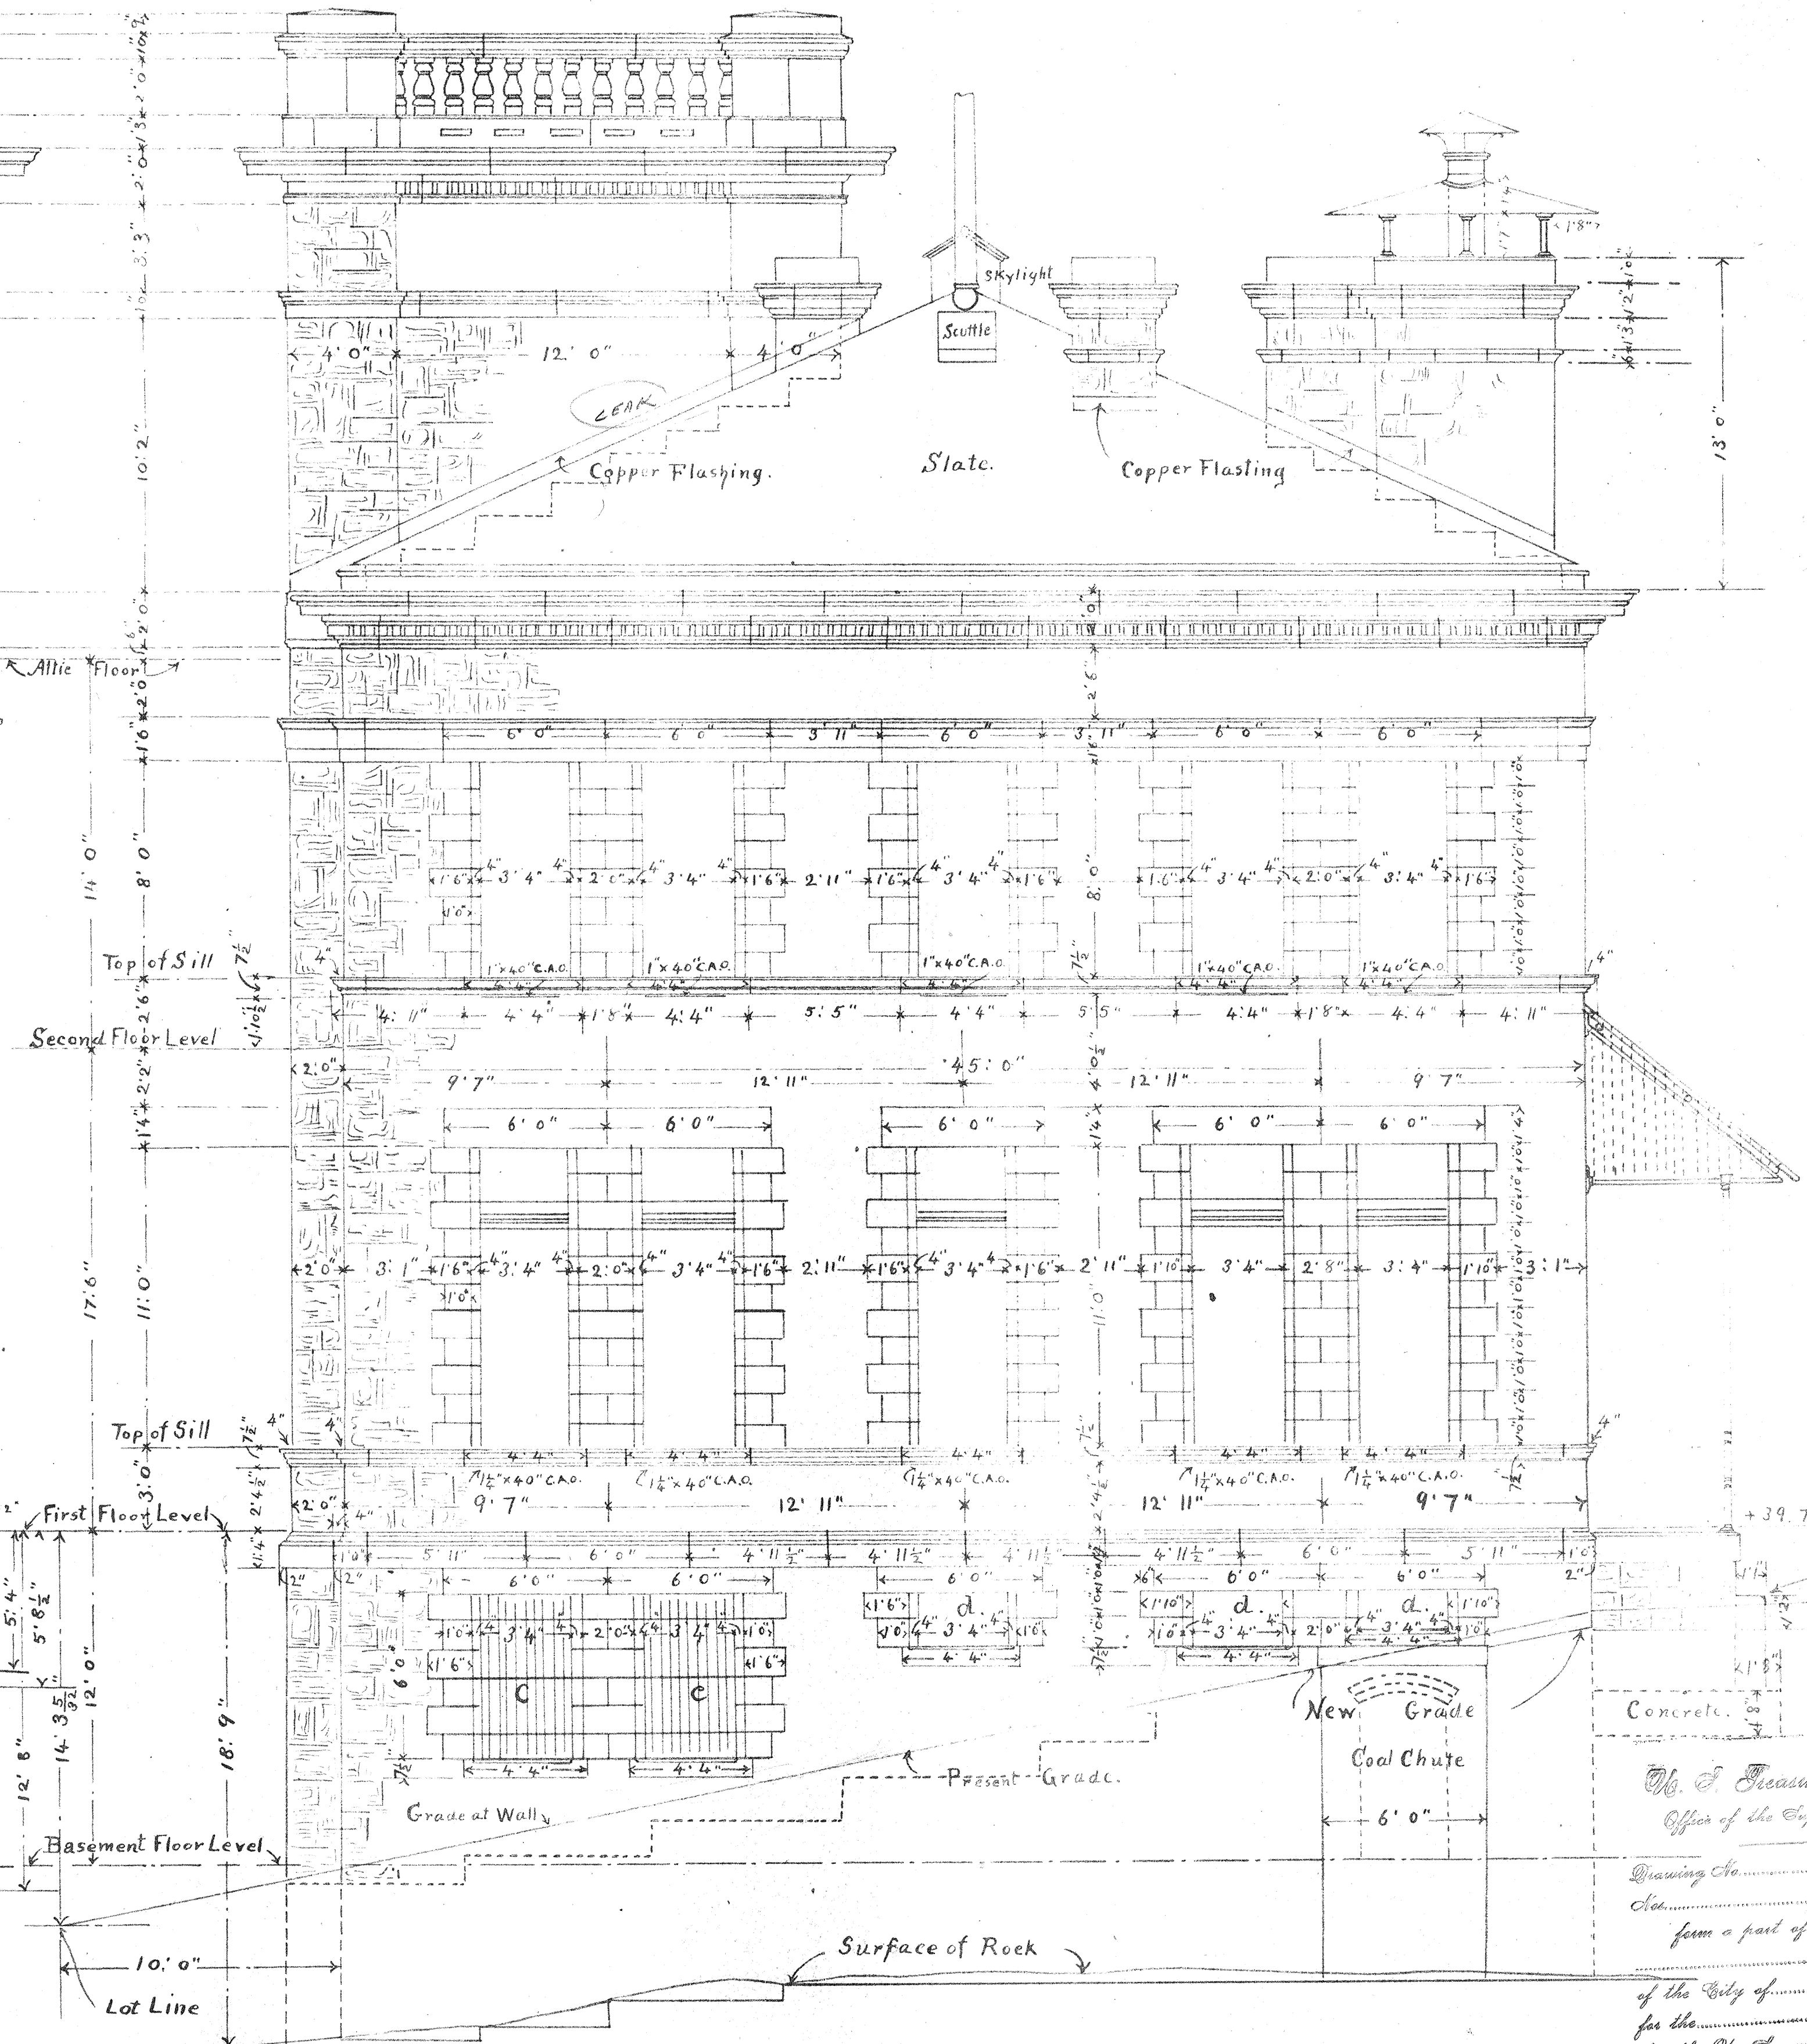


Note: Quoins at Window and Door Jambes to be 1'0" high.

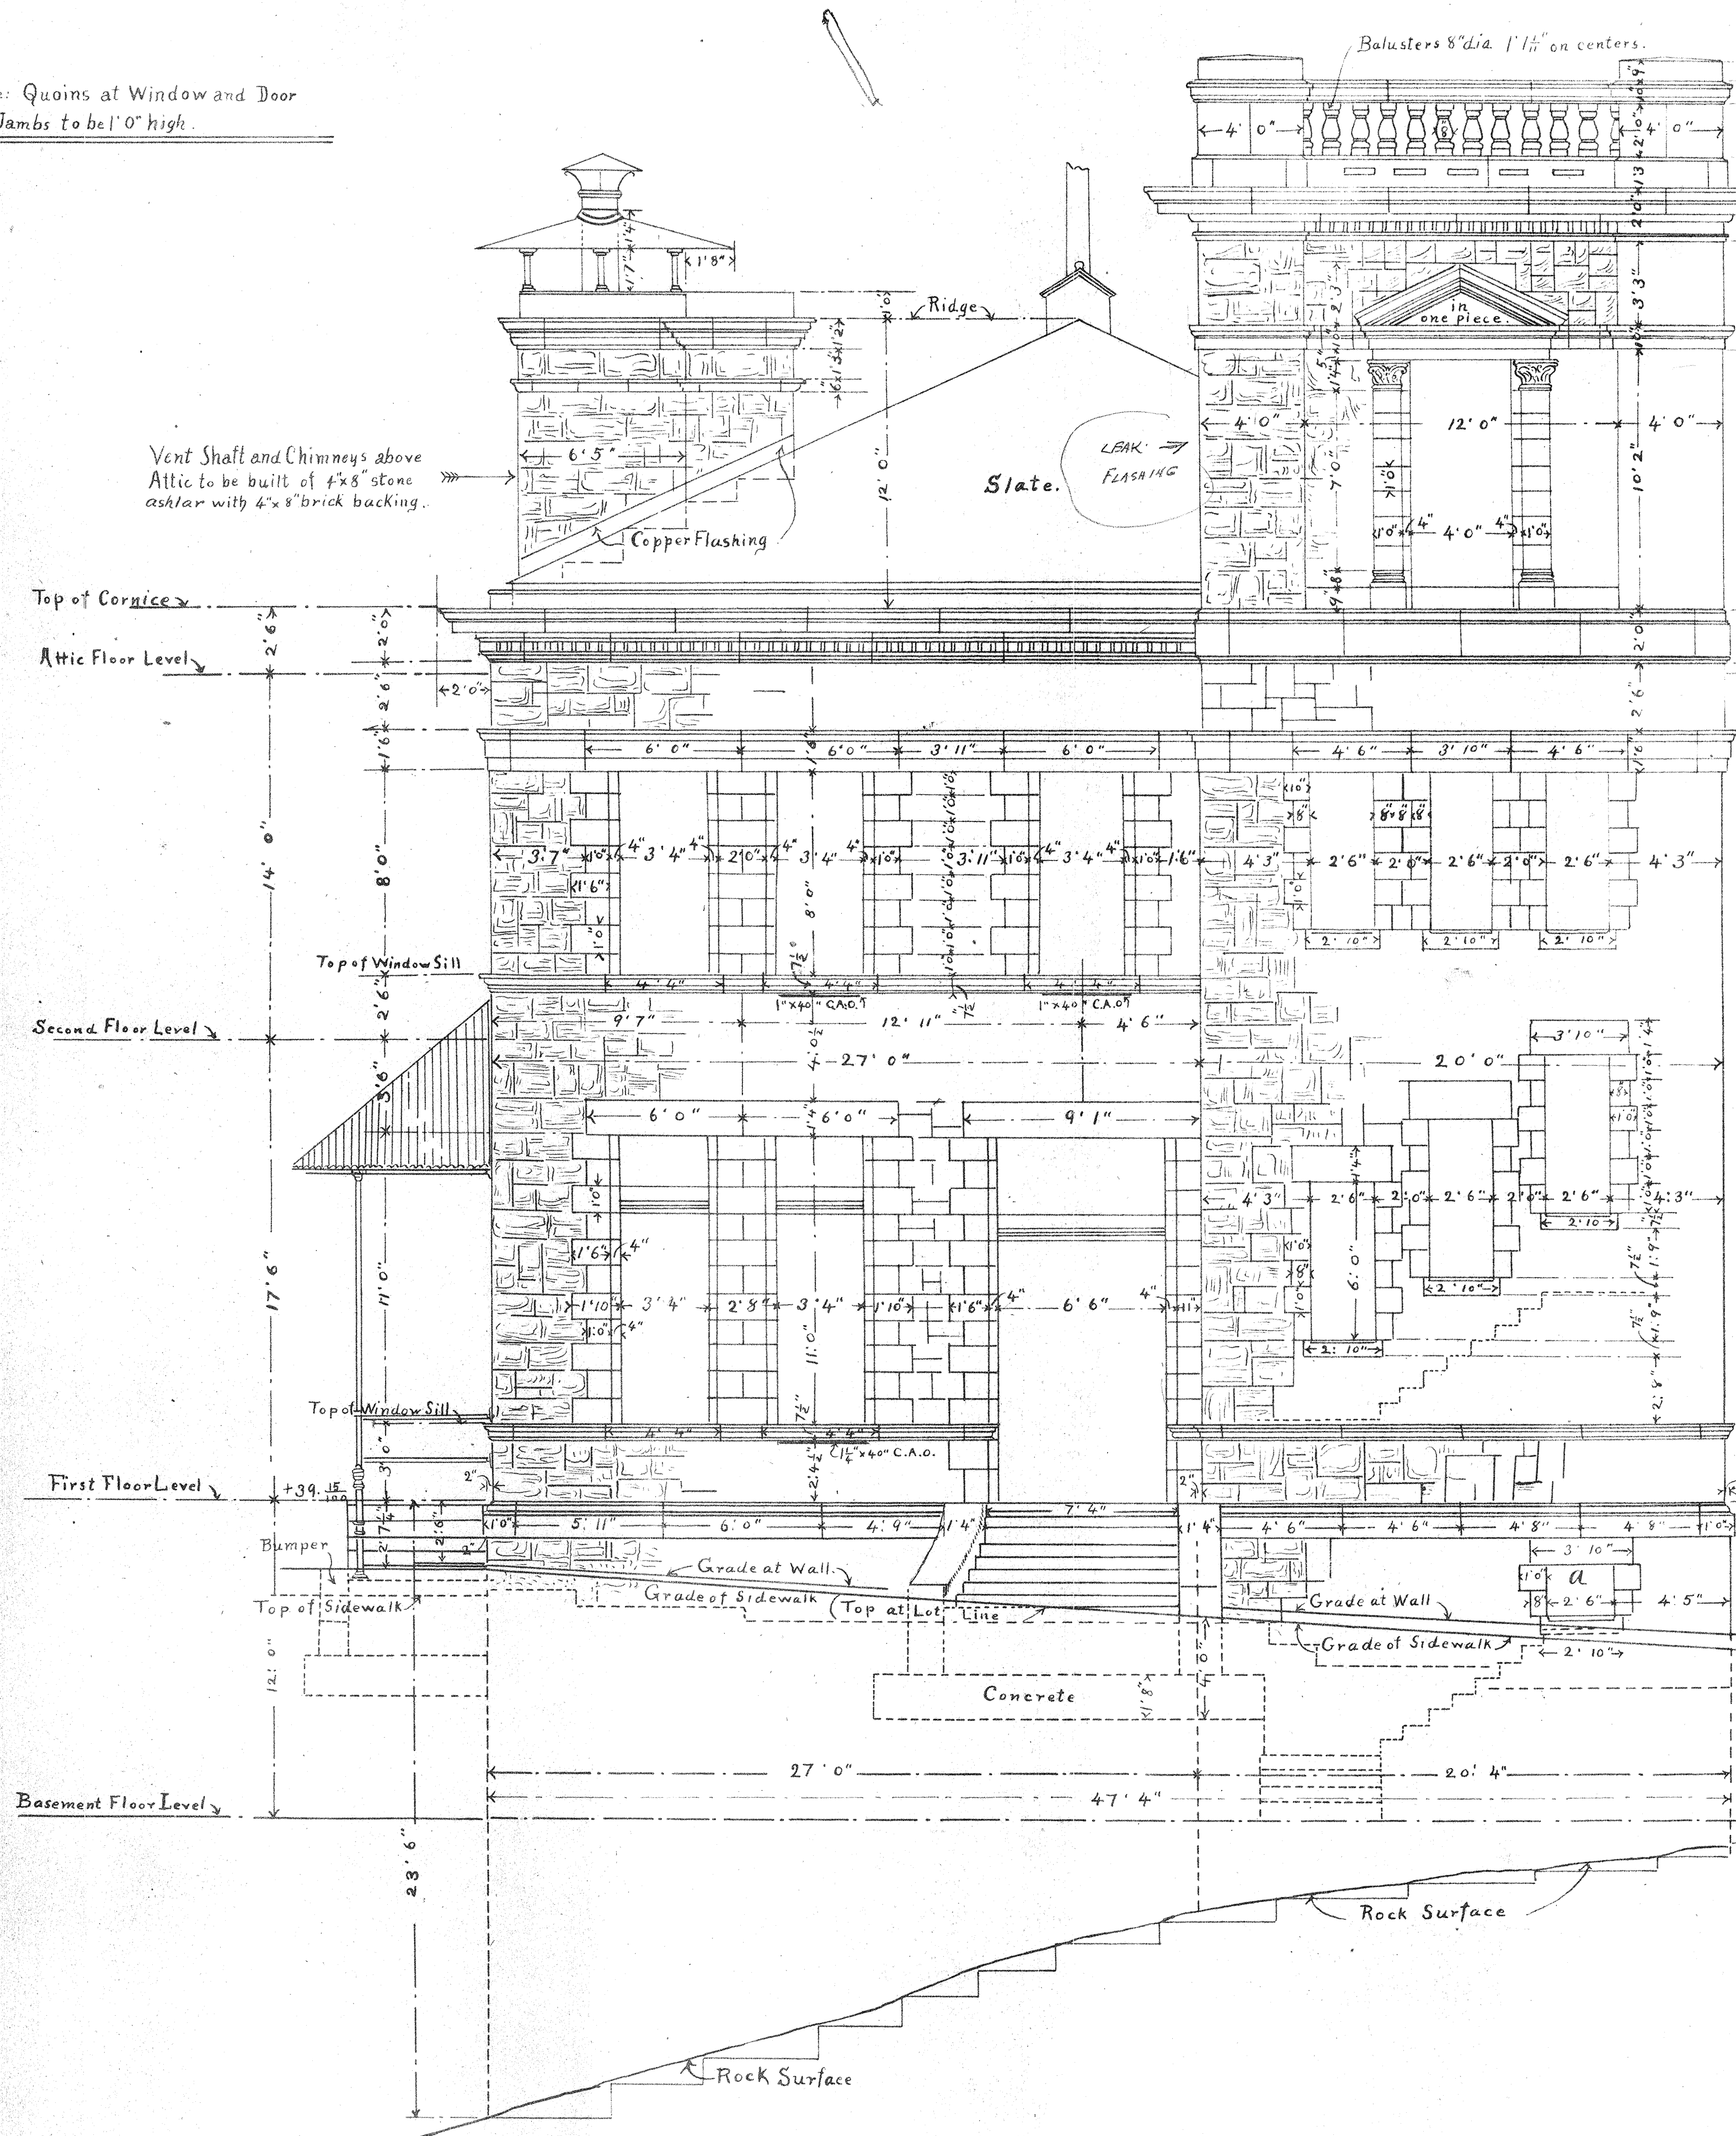

U.S.CUST.HO.&P.O.,
EASTPORT, ME
Drawing No. 5.

WASHINGTON STR. ELEVATION.

Scale $\frac{1}{4}$ " = 1 foot.

NORTH ELEVATION.

U.S. Treasury Department
Office of the Supervising Architect
Drawing No. 5, which with drawing
No. 4, form a part of the contract
of the City of
for the
for the City of
dated
unrevised
J. H. Smith & Co. Supervising Architect
Eastport, Me.
Supervising Architect,
TREASURY DEPARTMENT.