



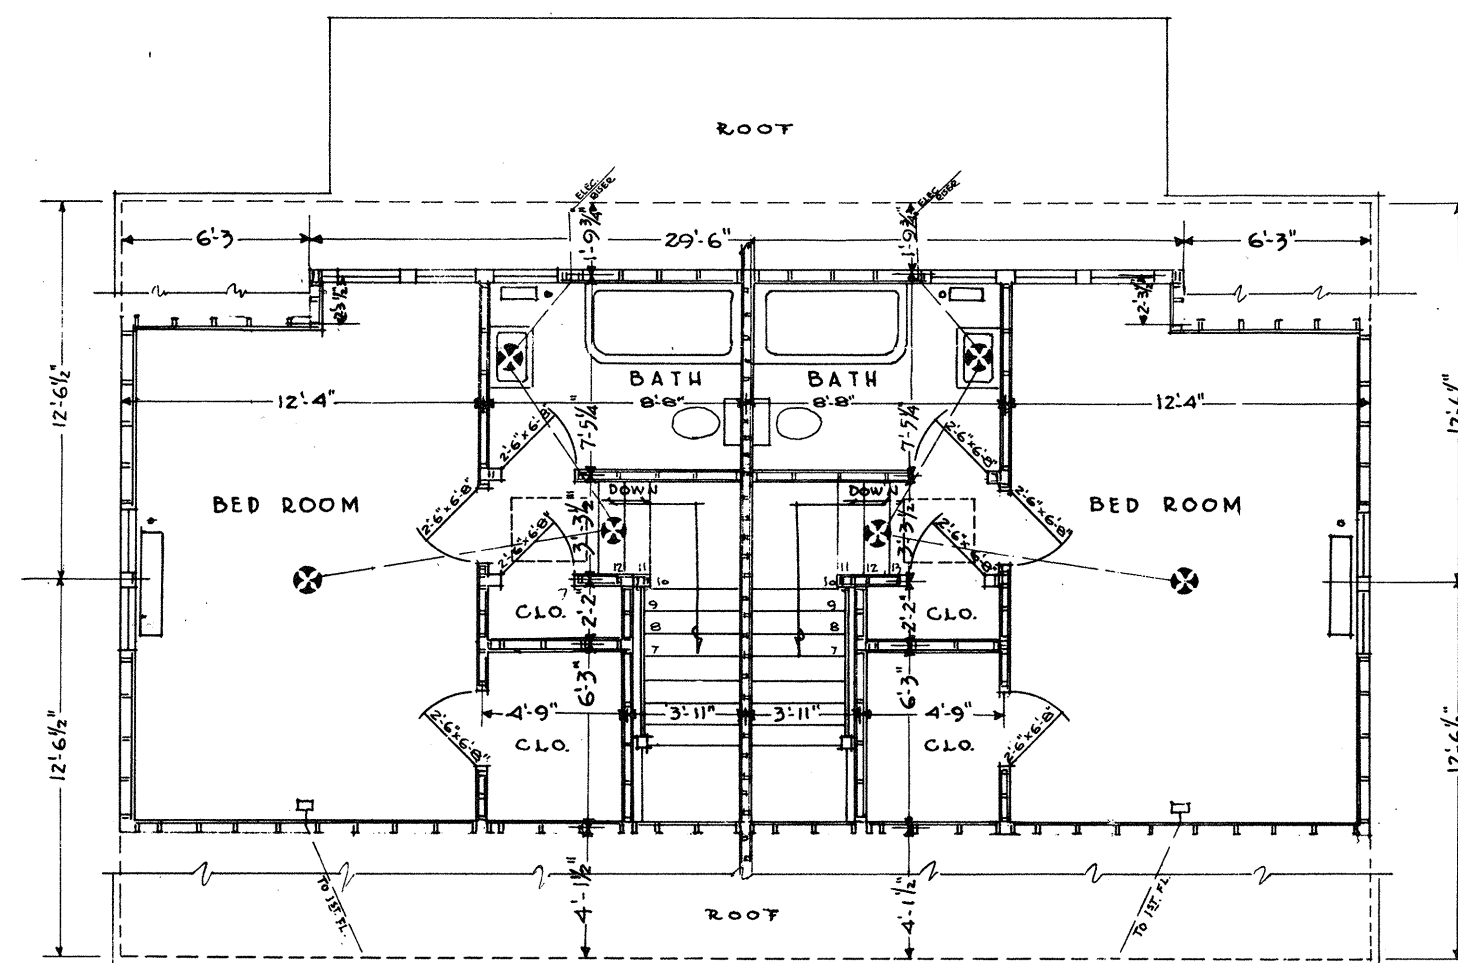


SECOND FLOOR PLAN

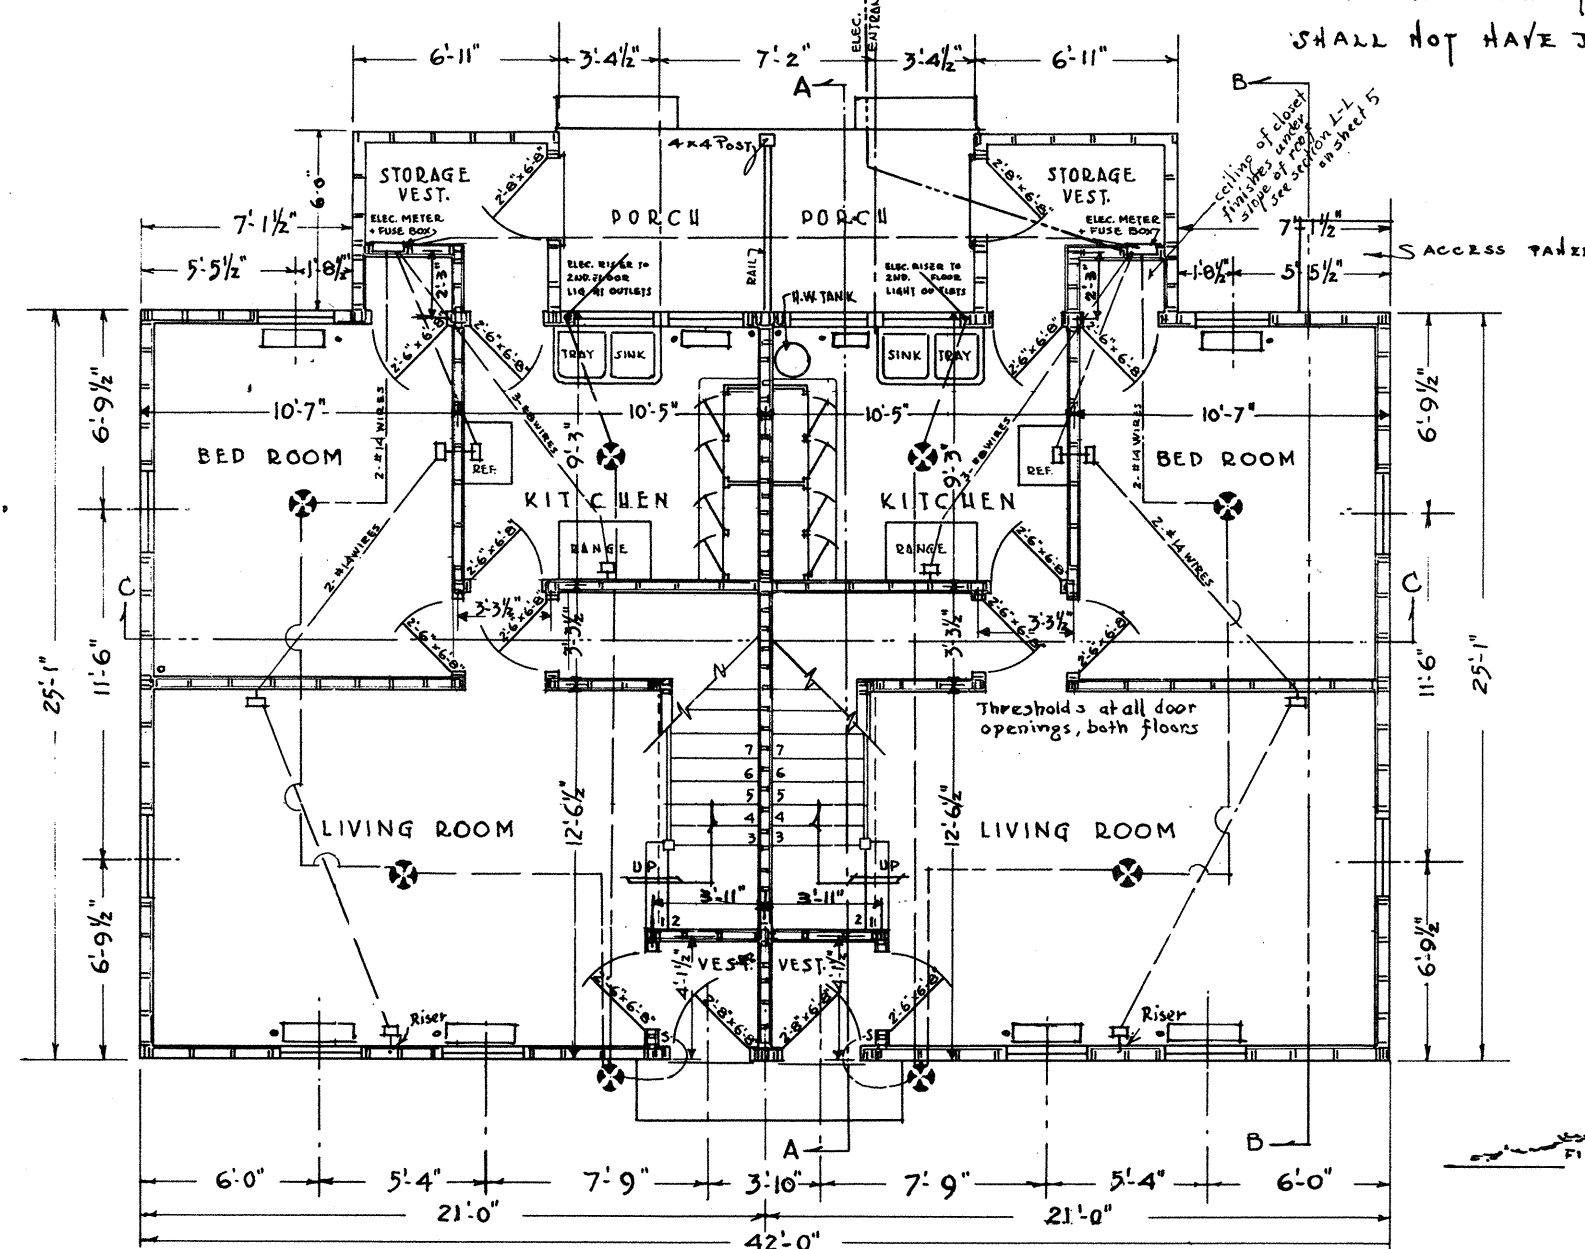


FIRST FLOOR PLAN


FRAME OPENINGS FOR DOORS
SHALL NOT HAVE DOUBLE STUDS

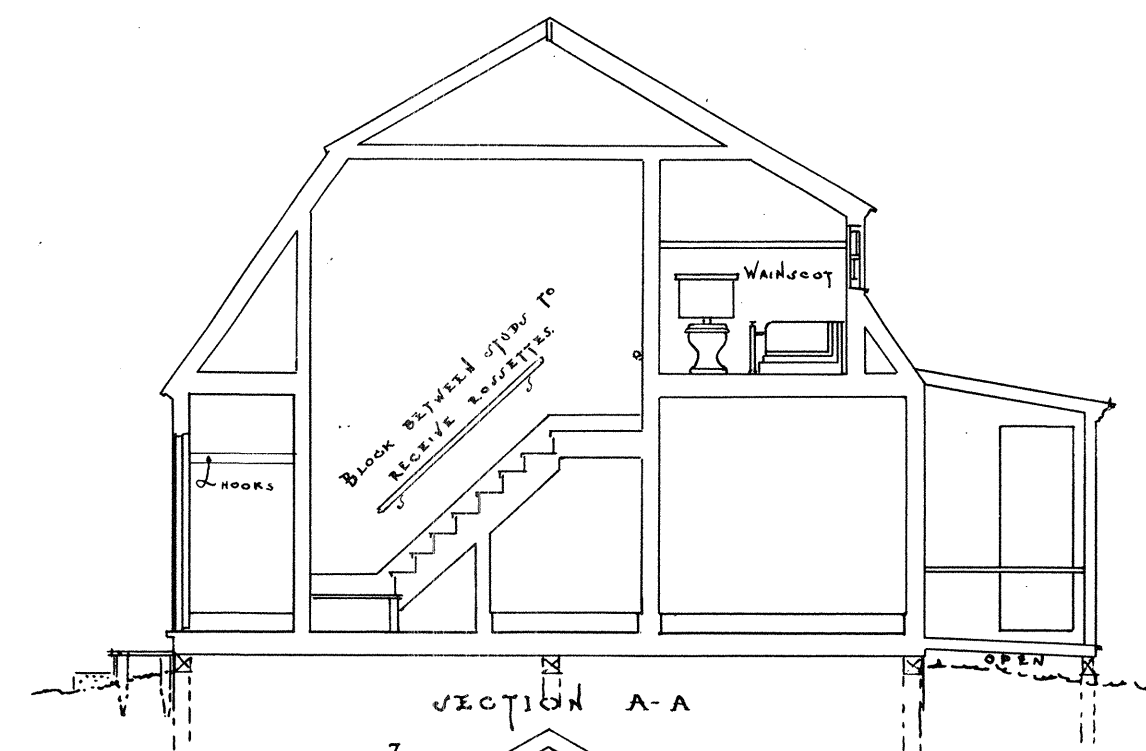


SECTION A-A

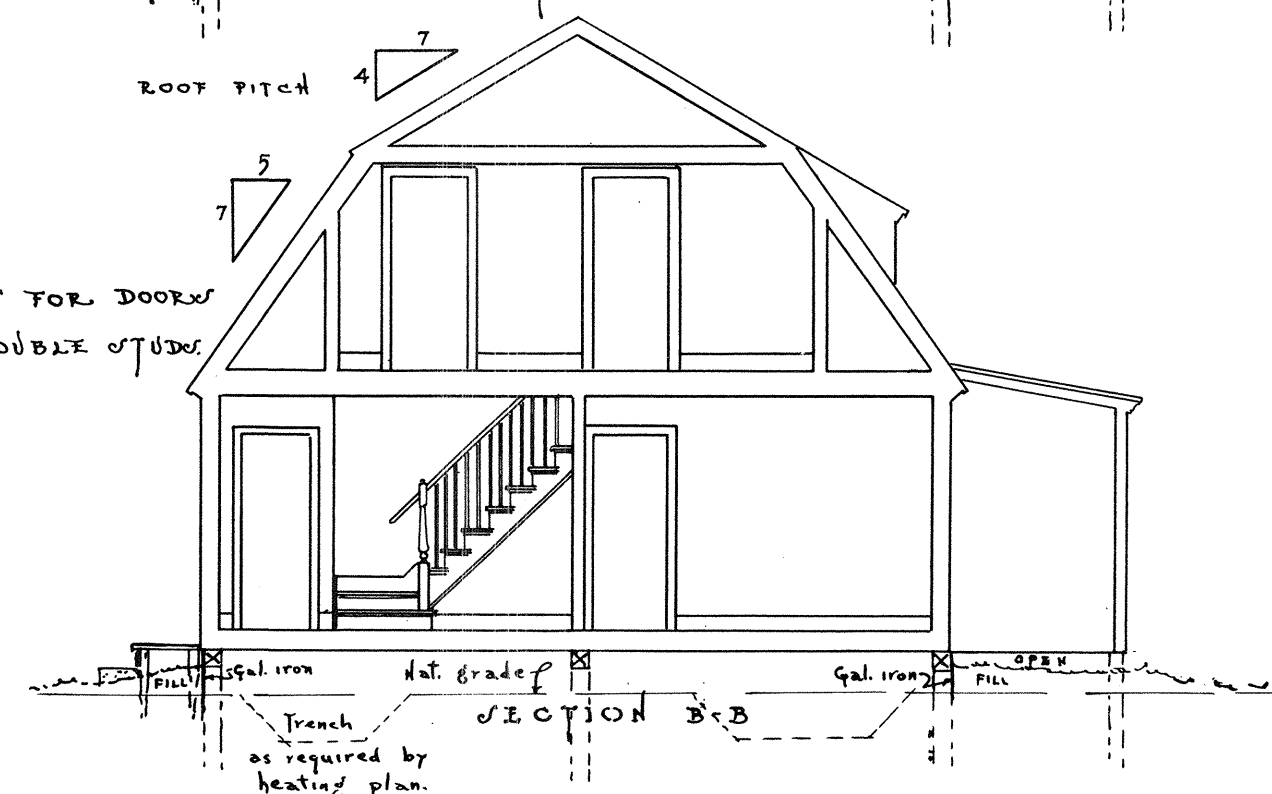

SECTION B-B

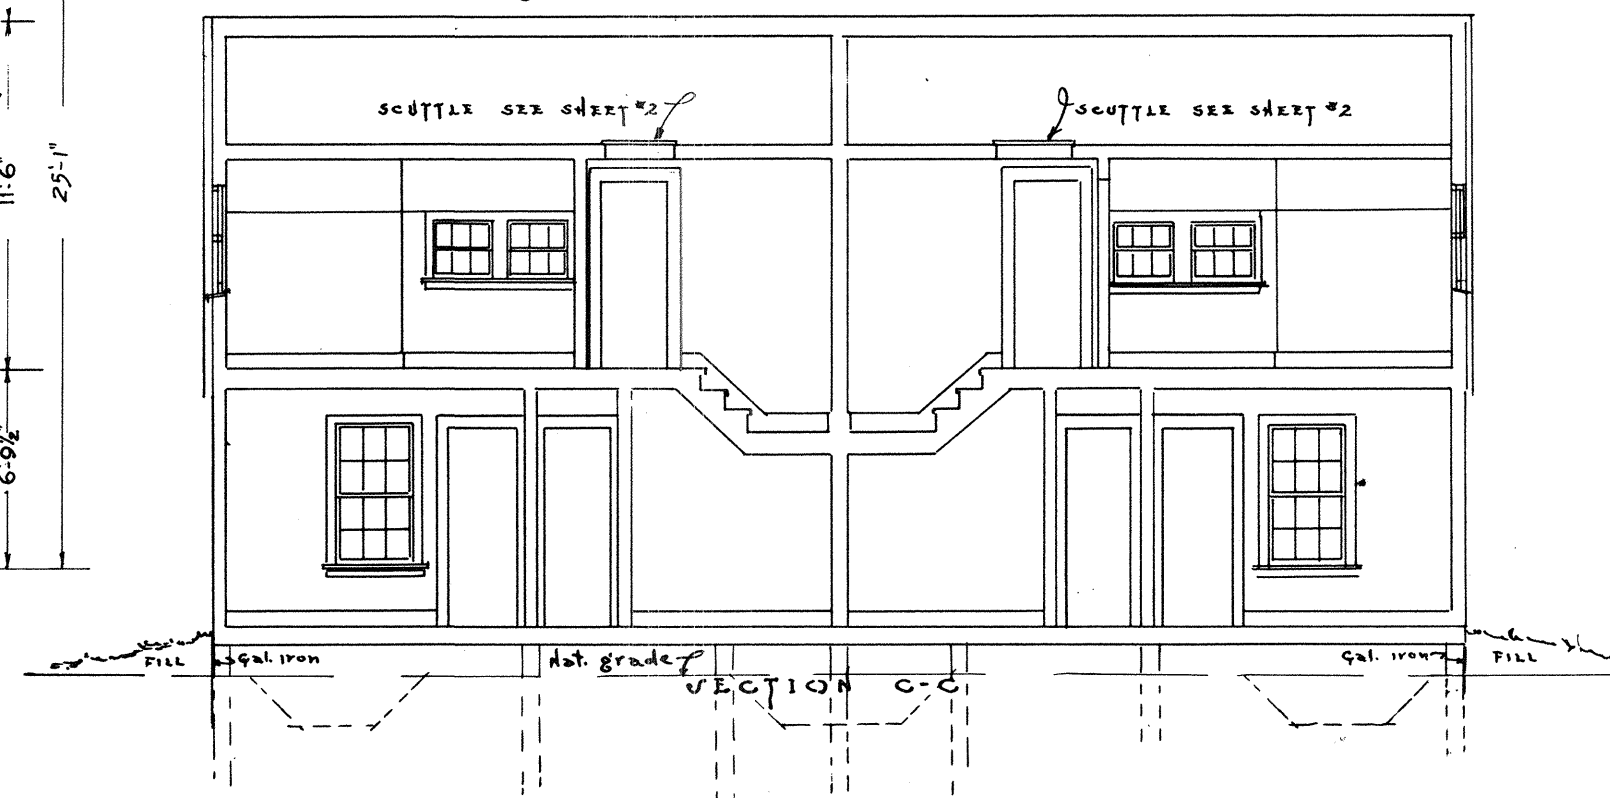

SECTION C-C

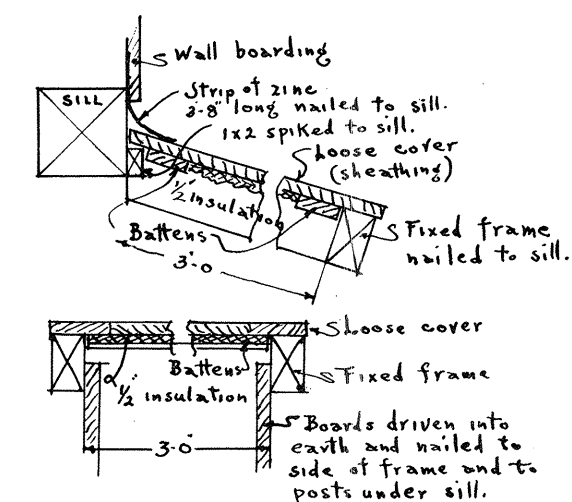

DETAIL OF ACCESS PANEL
SCALE 1/2" = 1'-0"



INTERIOR DOOR

PASSAMAQUODDY BAY
TIDAL POWER DEVELOPMENT

TEMPORARY BUILDINGS

TYPE D-D

Sheet # 1 of 6 sheets Date Aug. 35

UNITED STATES ENGINEER OFFICE

LESTOWN, MAINE

JOHN CALVIN STEVENS, F. A. I. A.

JOHN HOWARD STEVENS, A. I. A.

ARCHITECTS PORTLAND, MAINE

Submitted by *[Signature]*

Approved *[Signature]*

Q-A-20/14