


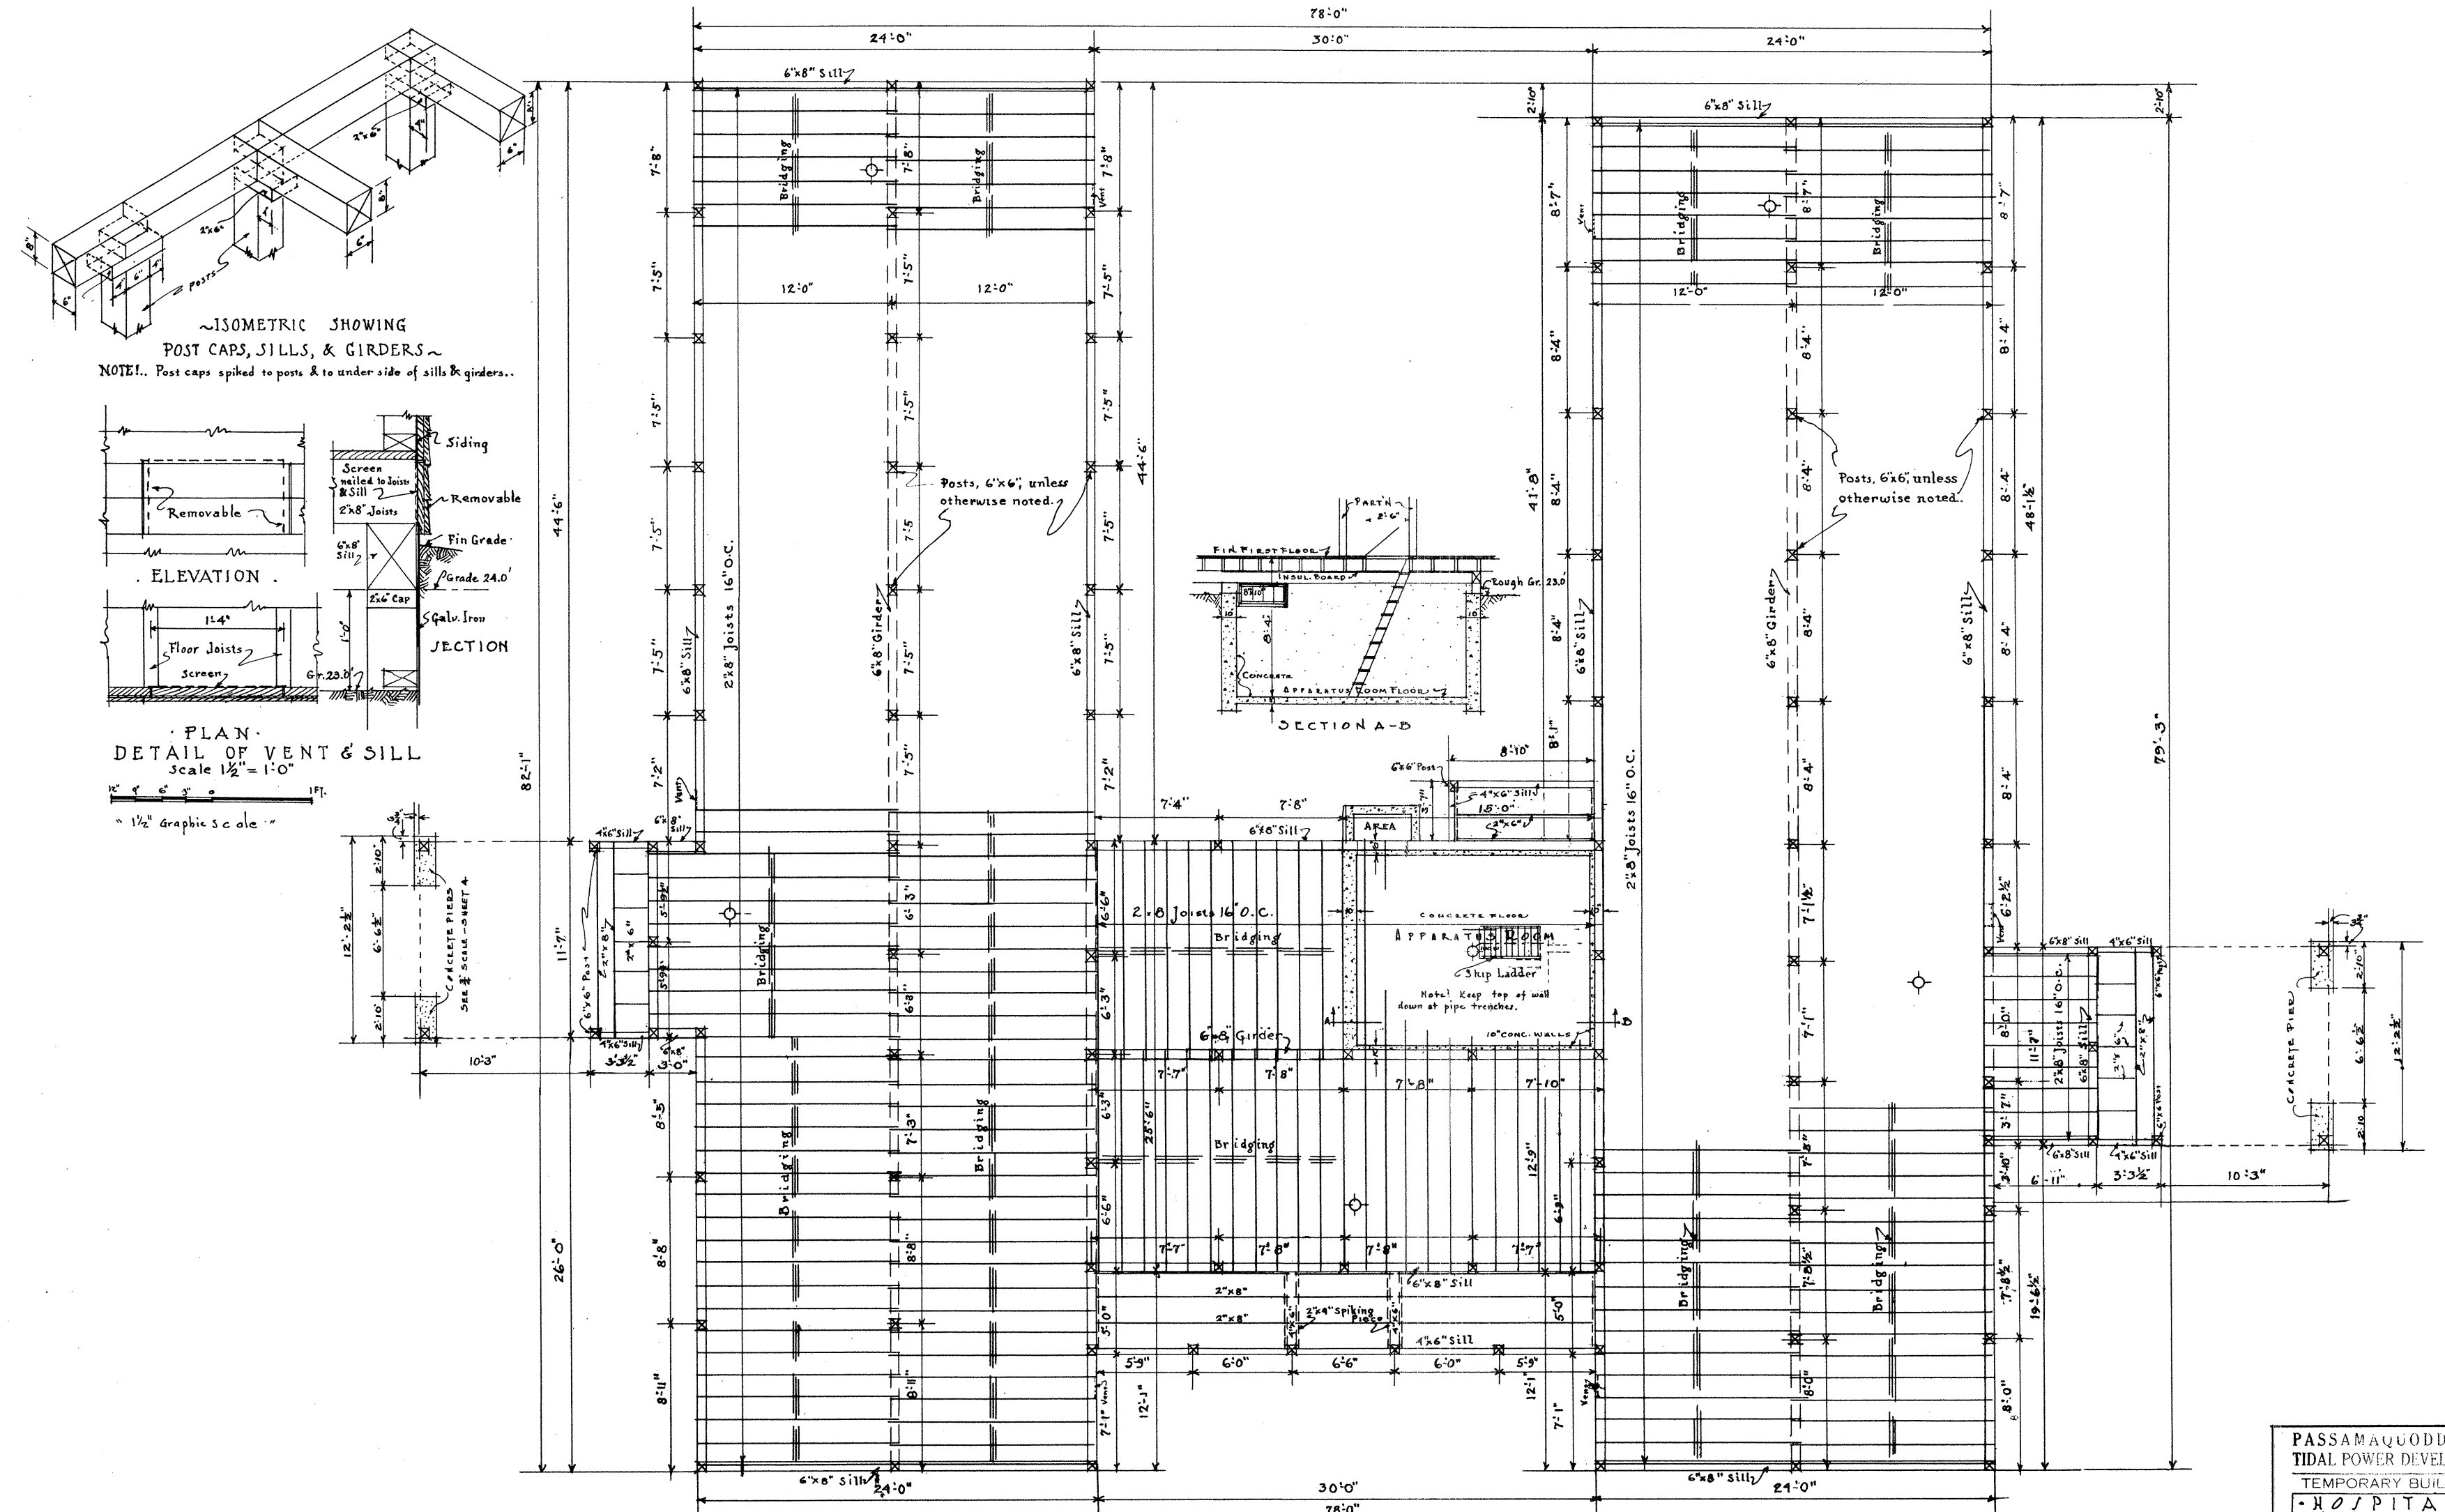

FOUNDATION AND FIRST FLOOR FRAMING PLAN
SCALE 1/4" = 1'-0"

PASSAMAQUODDY BAY
TIDAL POWER DEVELOPMENT
TEMPORARY BUILDINGS
HOSPITAL

Sheet # 5 of 9 sheets Date Sept 20, 1954
UNITED STATES ENGINEER OFFICE
EASTPORT, MAINE
JOHN P. THOMAS, A. I. A.
ARCHITECT
Submitted by [Signature]
Approved [Signature]
1721 C. O. B. U. S. A.
CONSULTING ENGINEER