




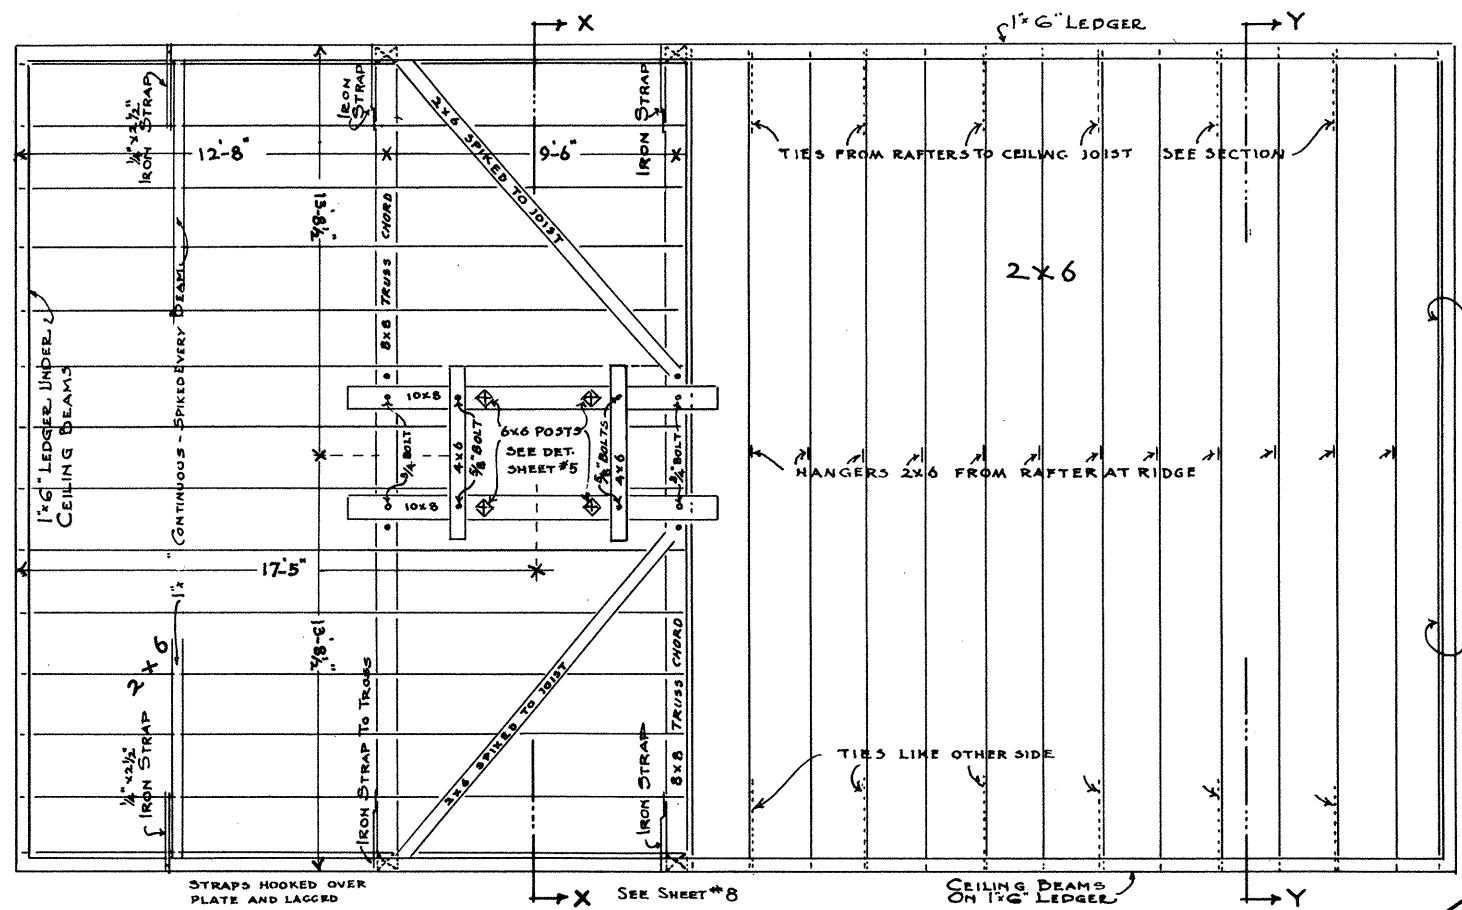

PLAN OF
CENTER BAY
ABOVE
CEILING BEAMS
SCALE 1/4" = 1'-0"

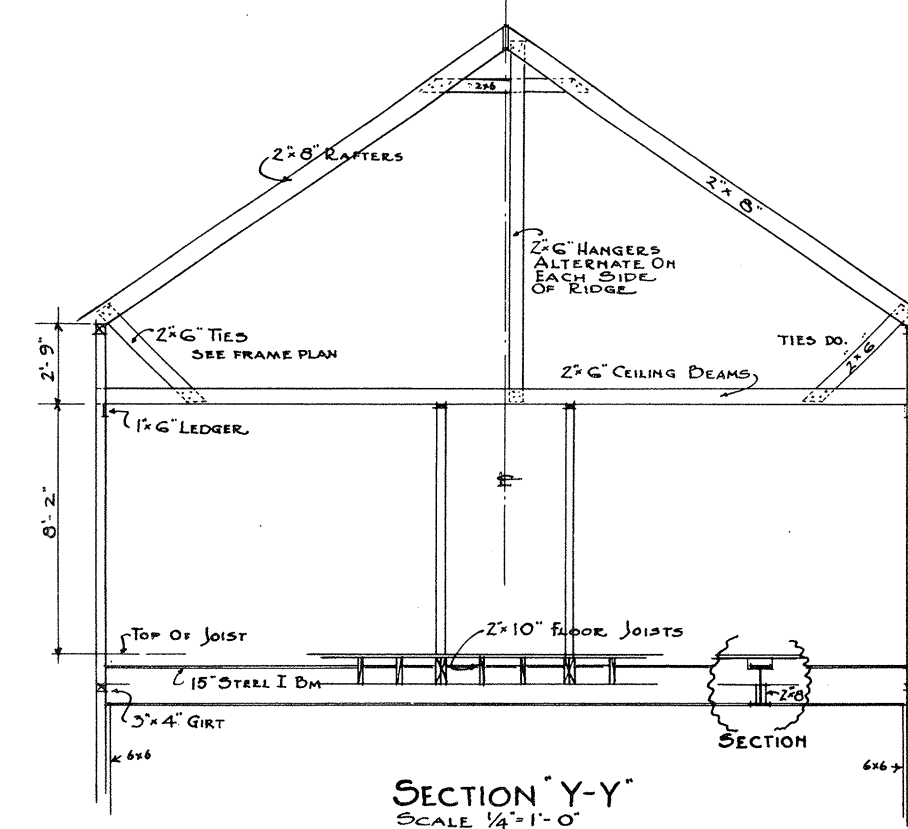

SECTION "Y-Y"
SCALE 1/4" = 1'-0"

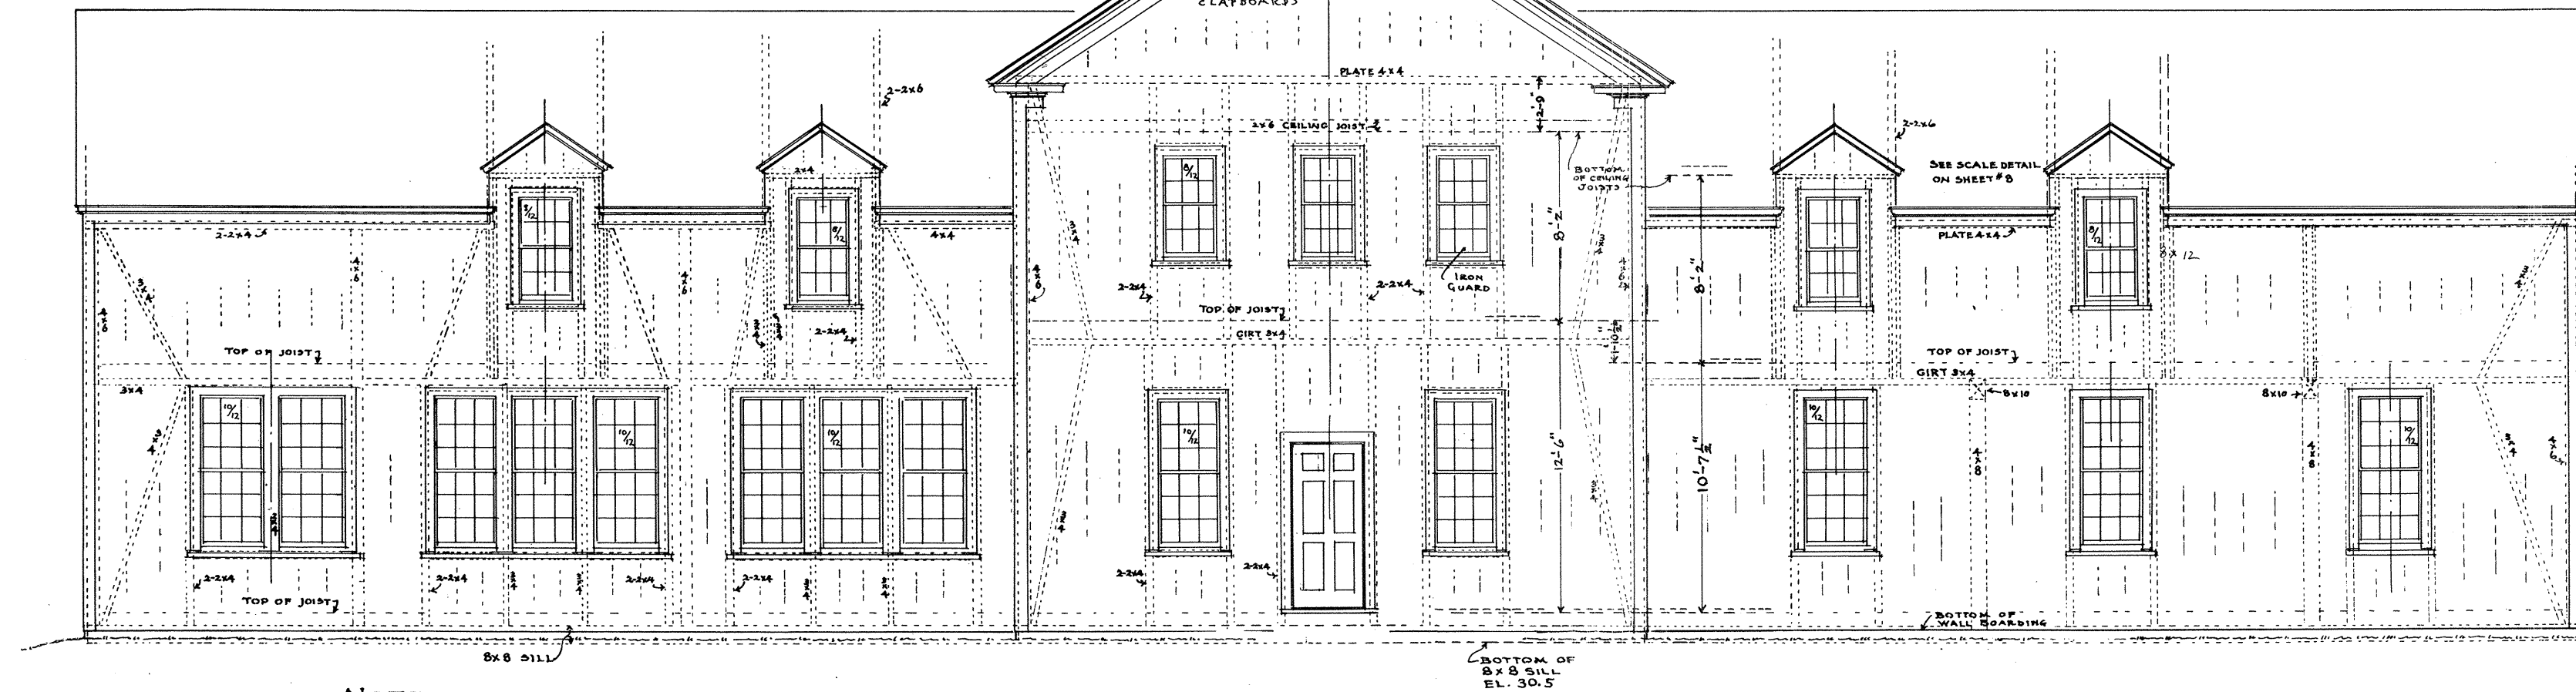

REAR ELEVATION
SCALE 1/4" = 1'-0"

NOTE
DOTTED LINES SHOW THE PRINCIPAL TIMBERS
OF REAR ELEVATION FRAME.
THE 2x4 STUDS ON 16" CENTERS NOT SHOWN EXACTLY - SPACE AS INSIDE WALL COVERING REQUIRES
WHERE JOIST PARALLEL WALL SPIKE TO ALL STUDS
SEE OTHER ELEVATIONS ON SHEET #8

PASSAMAQUODDY BAY
TIDAL POWER DEVELOPMENT
TEMPORARY BUILDINGS
UTILITIES BUILDING
Sheet # 4 of 12 sheets Date Oct. 35
UNITED STATES ENGINEER OFFICE
EASTPORT, MAINE
JOHN CALVIN STEVENS, F. A. I. A.
JOHN HOWARD STEVENS, A. I. A.
ARCHITECTS, PORTLAND, MAINE
Submitted by *[Signature]*
Approved *[Signature]* 1st Lt. C. of E. U.S.A.
DISTRICT ENGINEER