


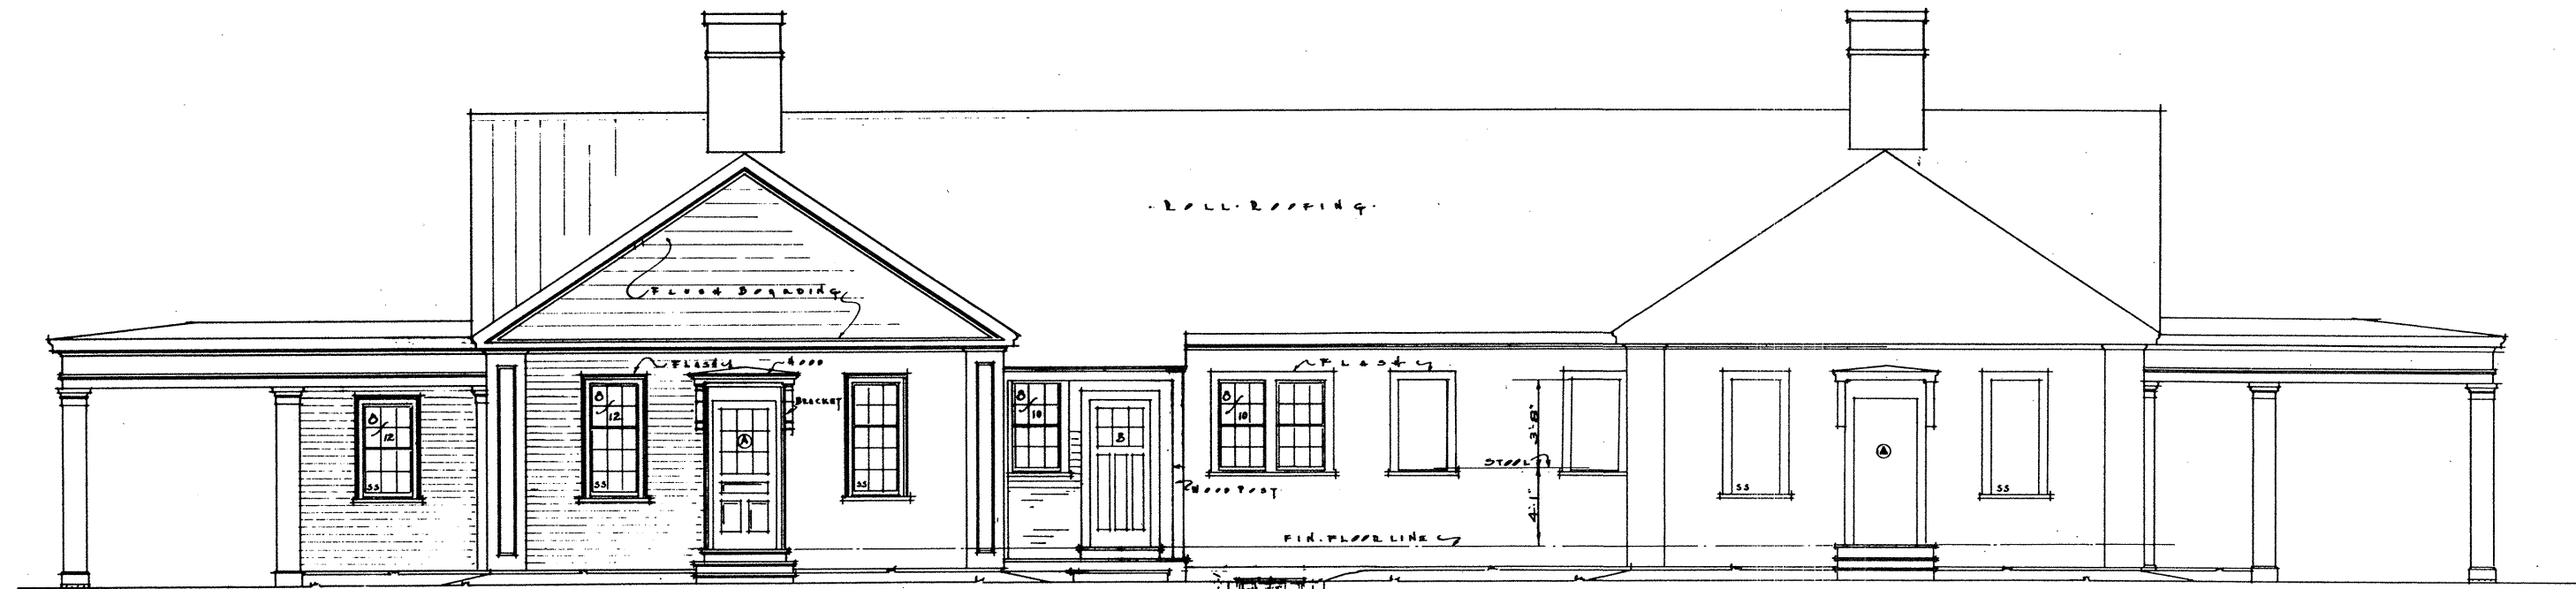


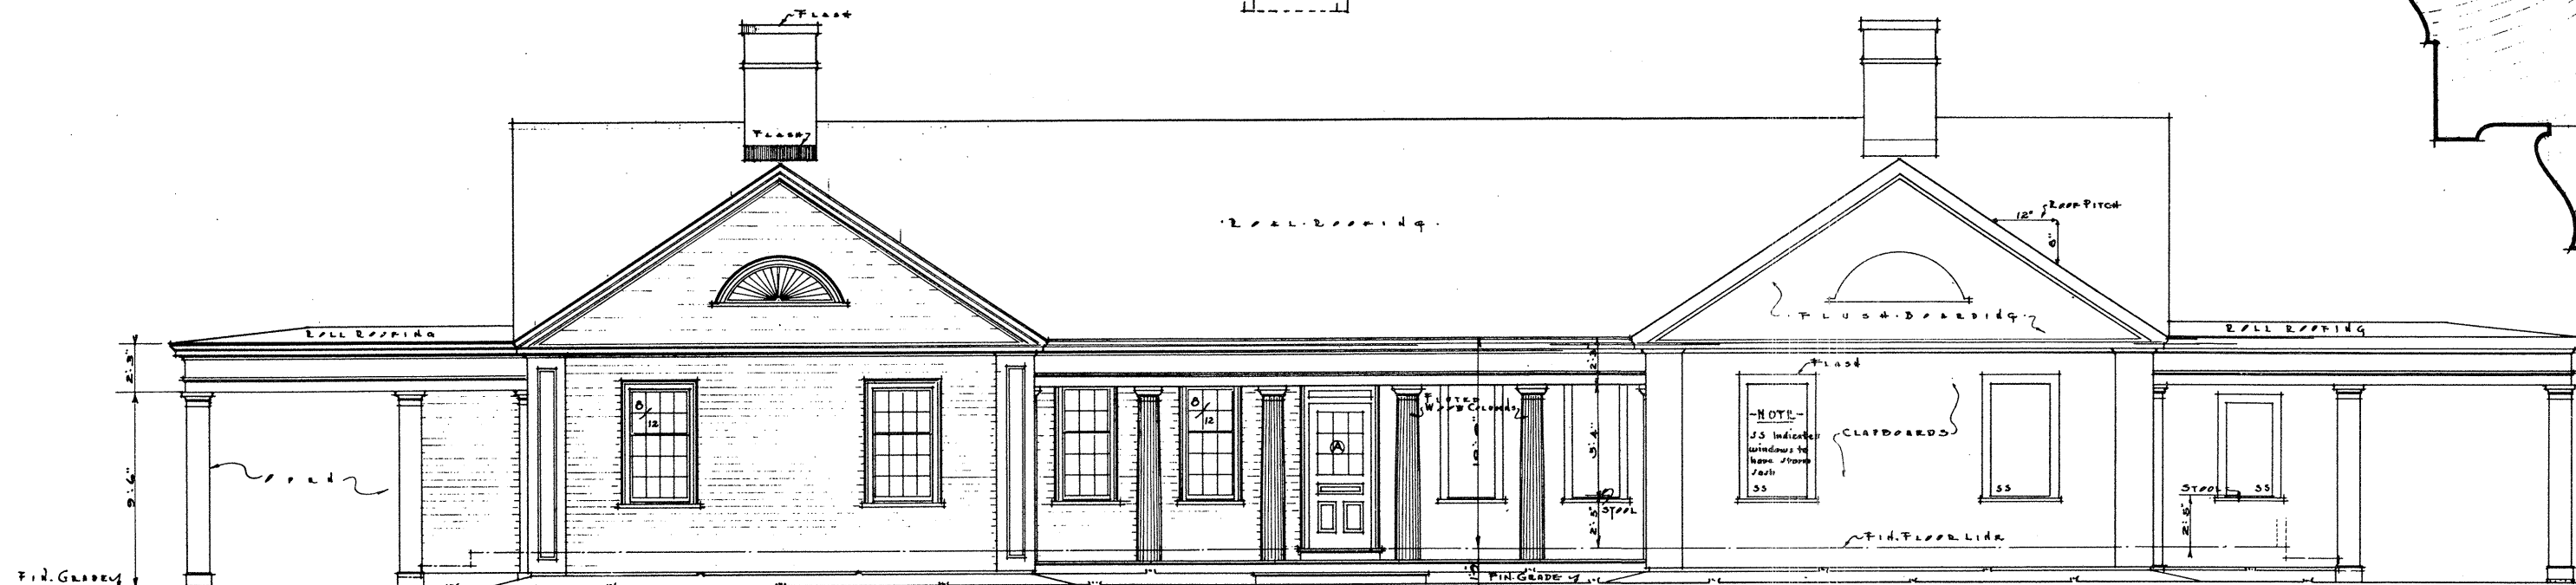

REAR ELEVATION

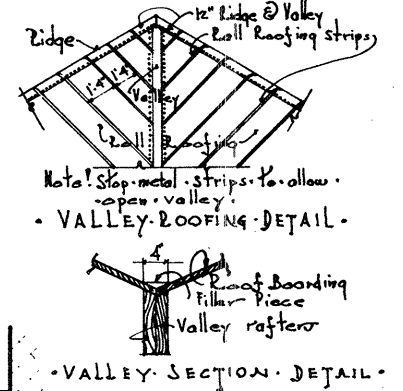


FRONT ELEVATION

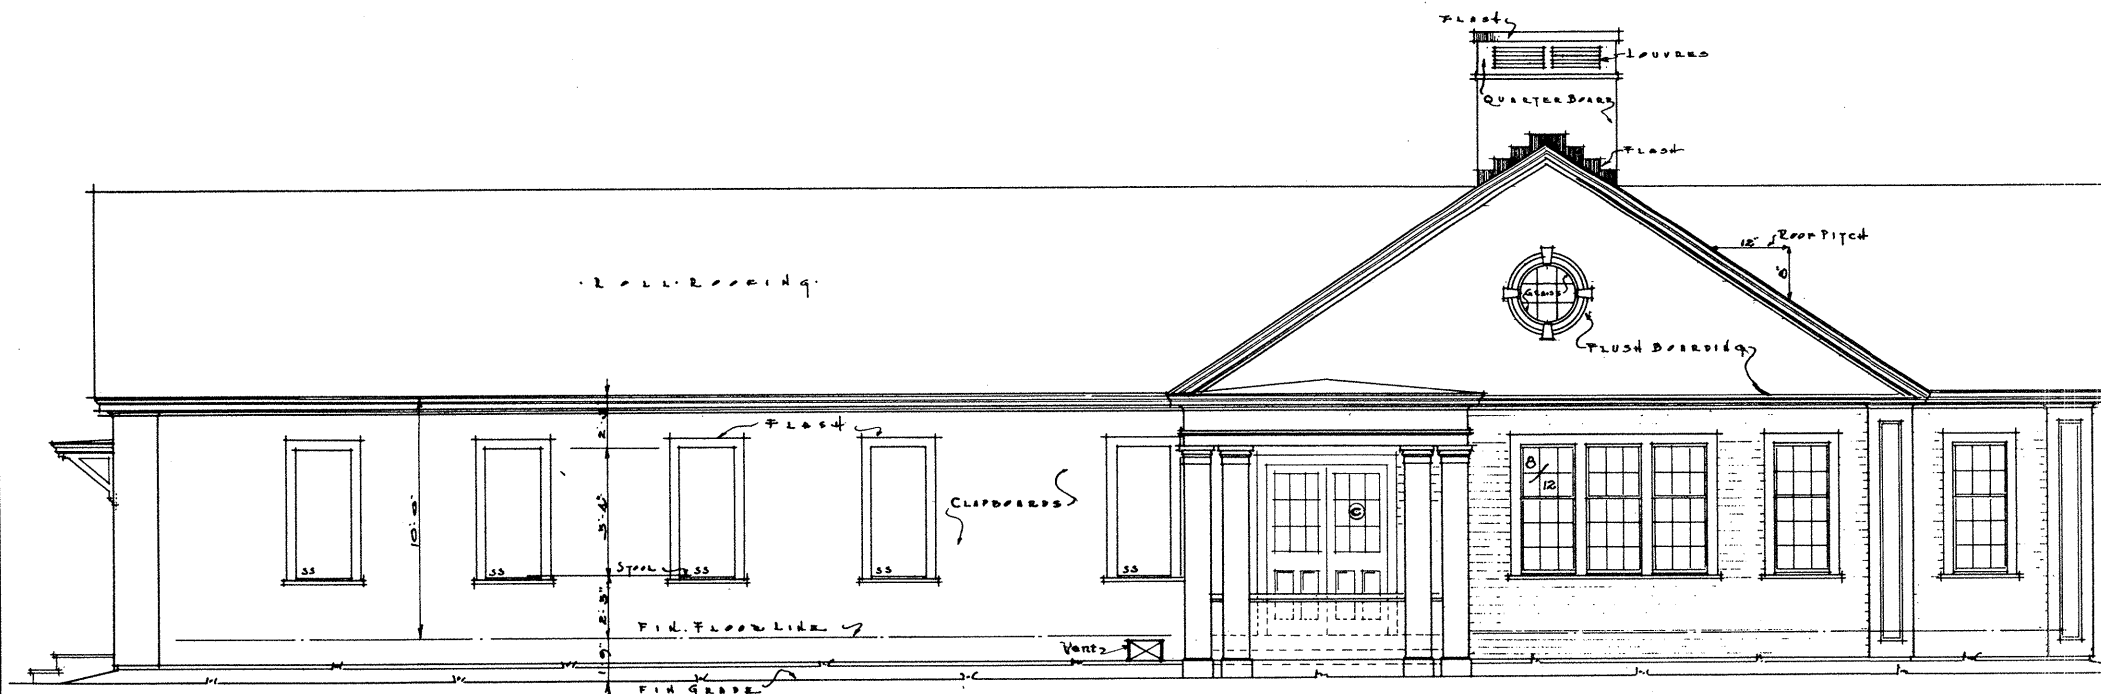


LEFT SIDE ELEVATION

1/4" GRAPHIC SCALE

1/4" FULL SIZE GRAPHIC SCALE

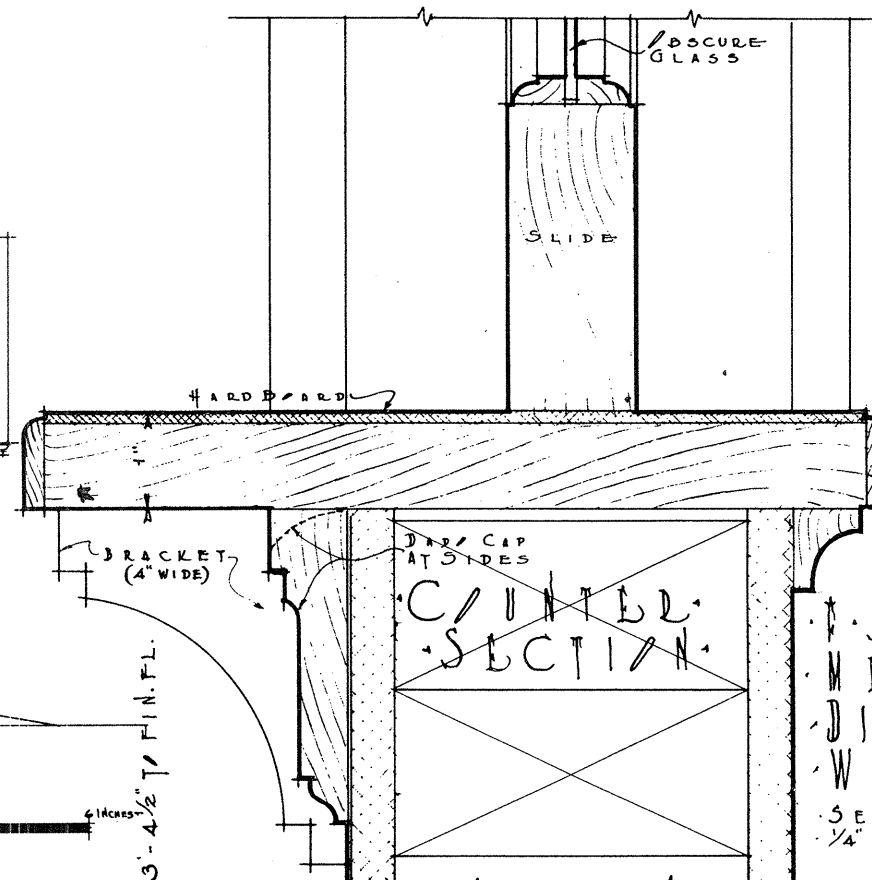

COUNTER SECTION

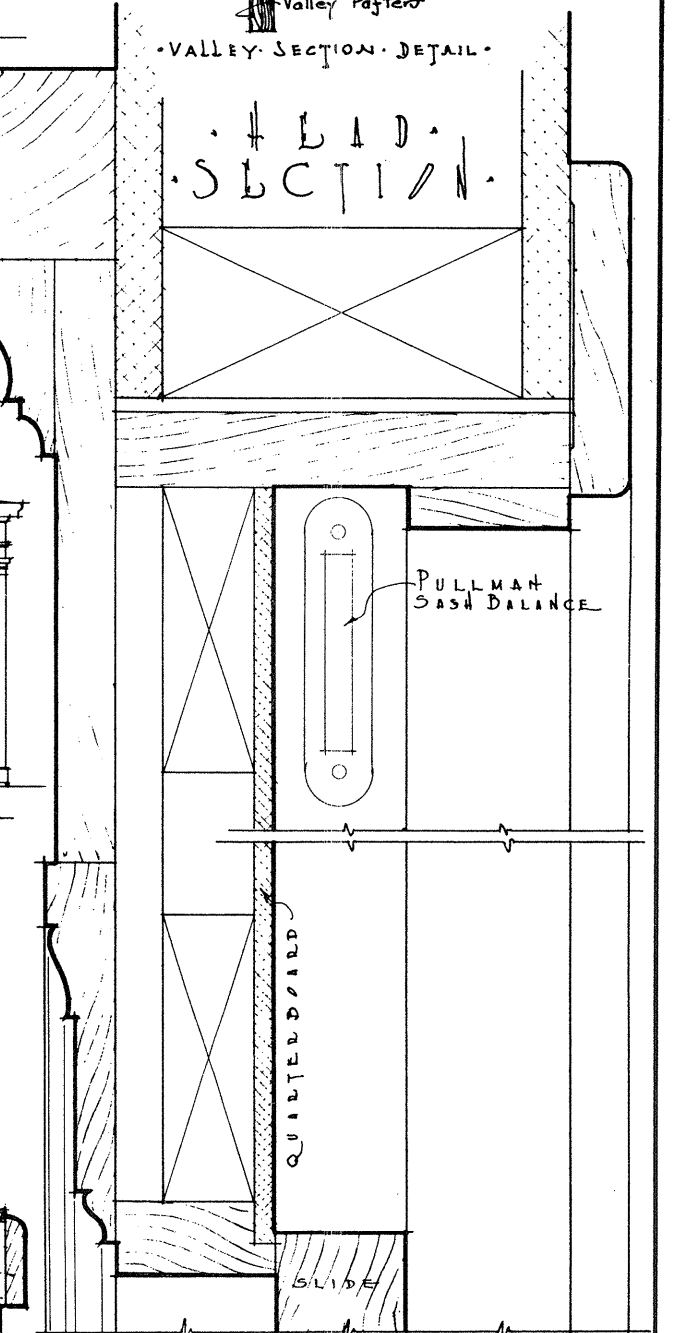

HEAD SECTION

SEE SHEET NO. 4 FOR 1/4\"/>

PASSANAGOUDY BAY
TIDAL POWER DEVELOPMENT.
TEMPORARY BUILDINGS
HOSPITAL
Sheet # 2 of 9 sheets Date Sept 20, 1915
UNITED STATES ENGINEER OFFICE
EASTPORT, MAINE
JOHN P. THOMAS, A. I. A.
ARCHITECT
PORTLAND, MAINE
Submitted by *[Signature]*
Approved *[Signature]*
U. S. ARMY
CORPS OF ENGINEERS