




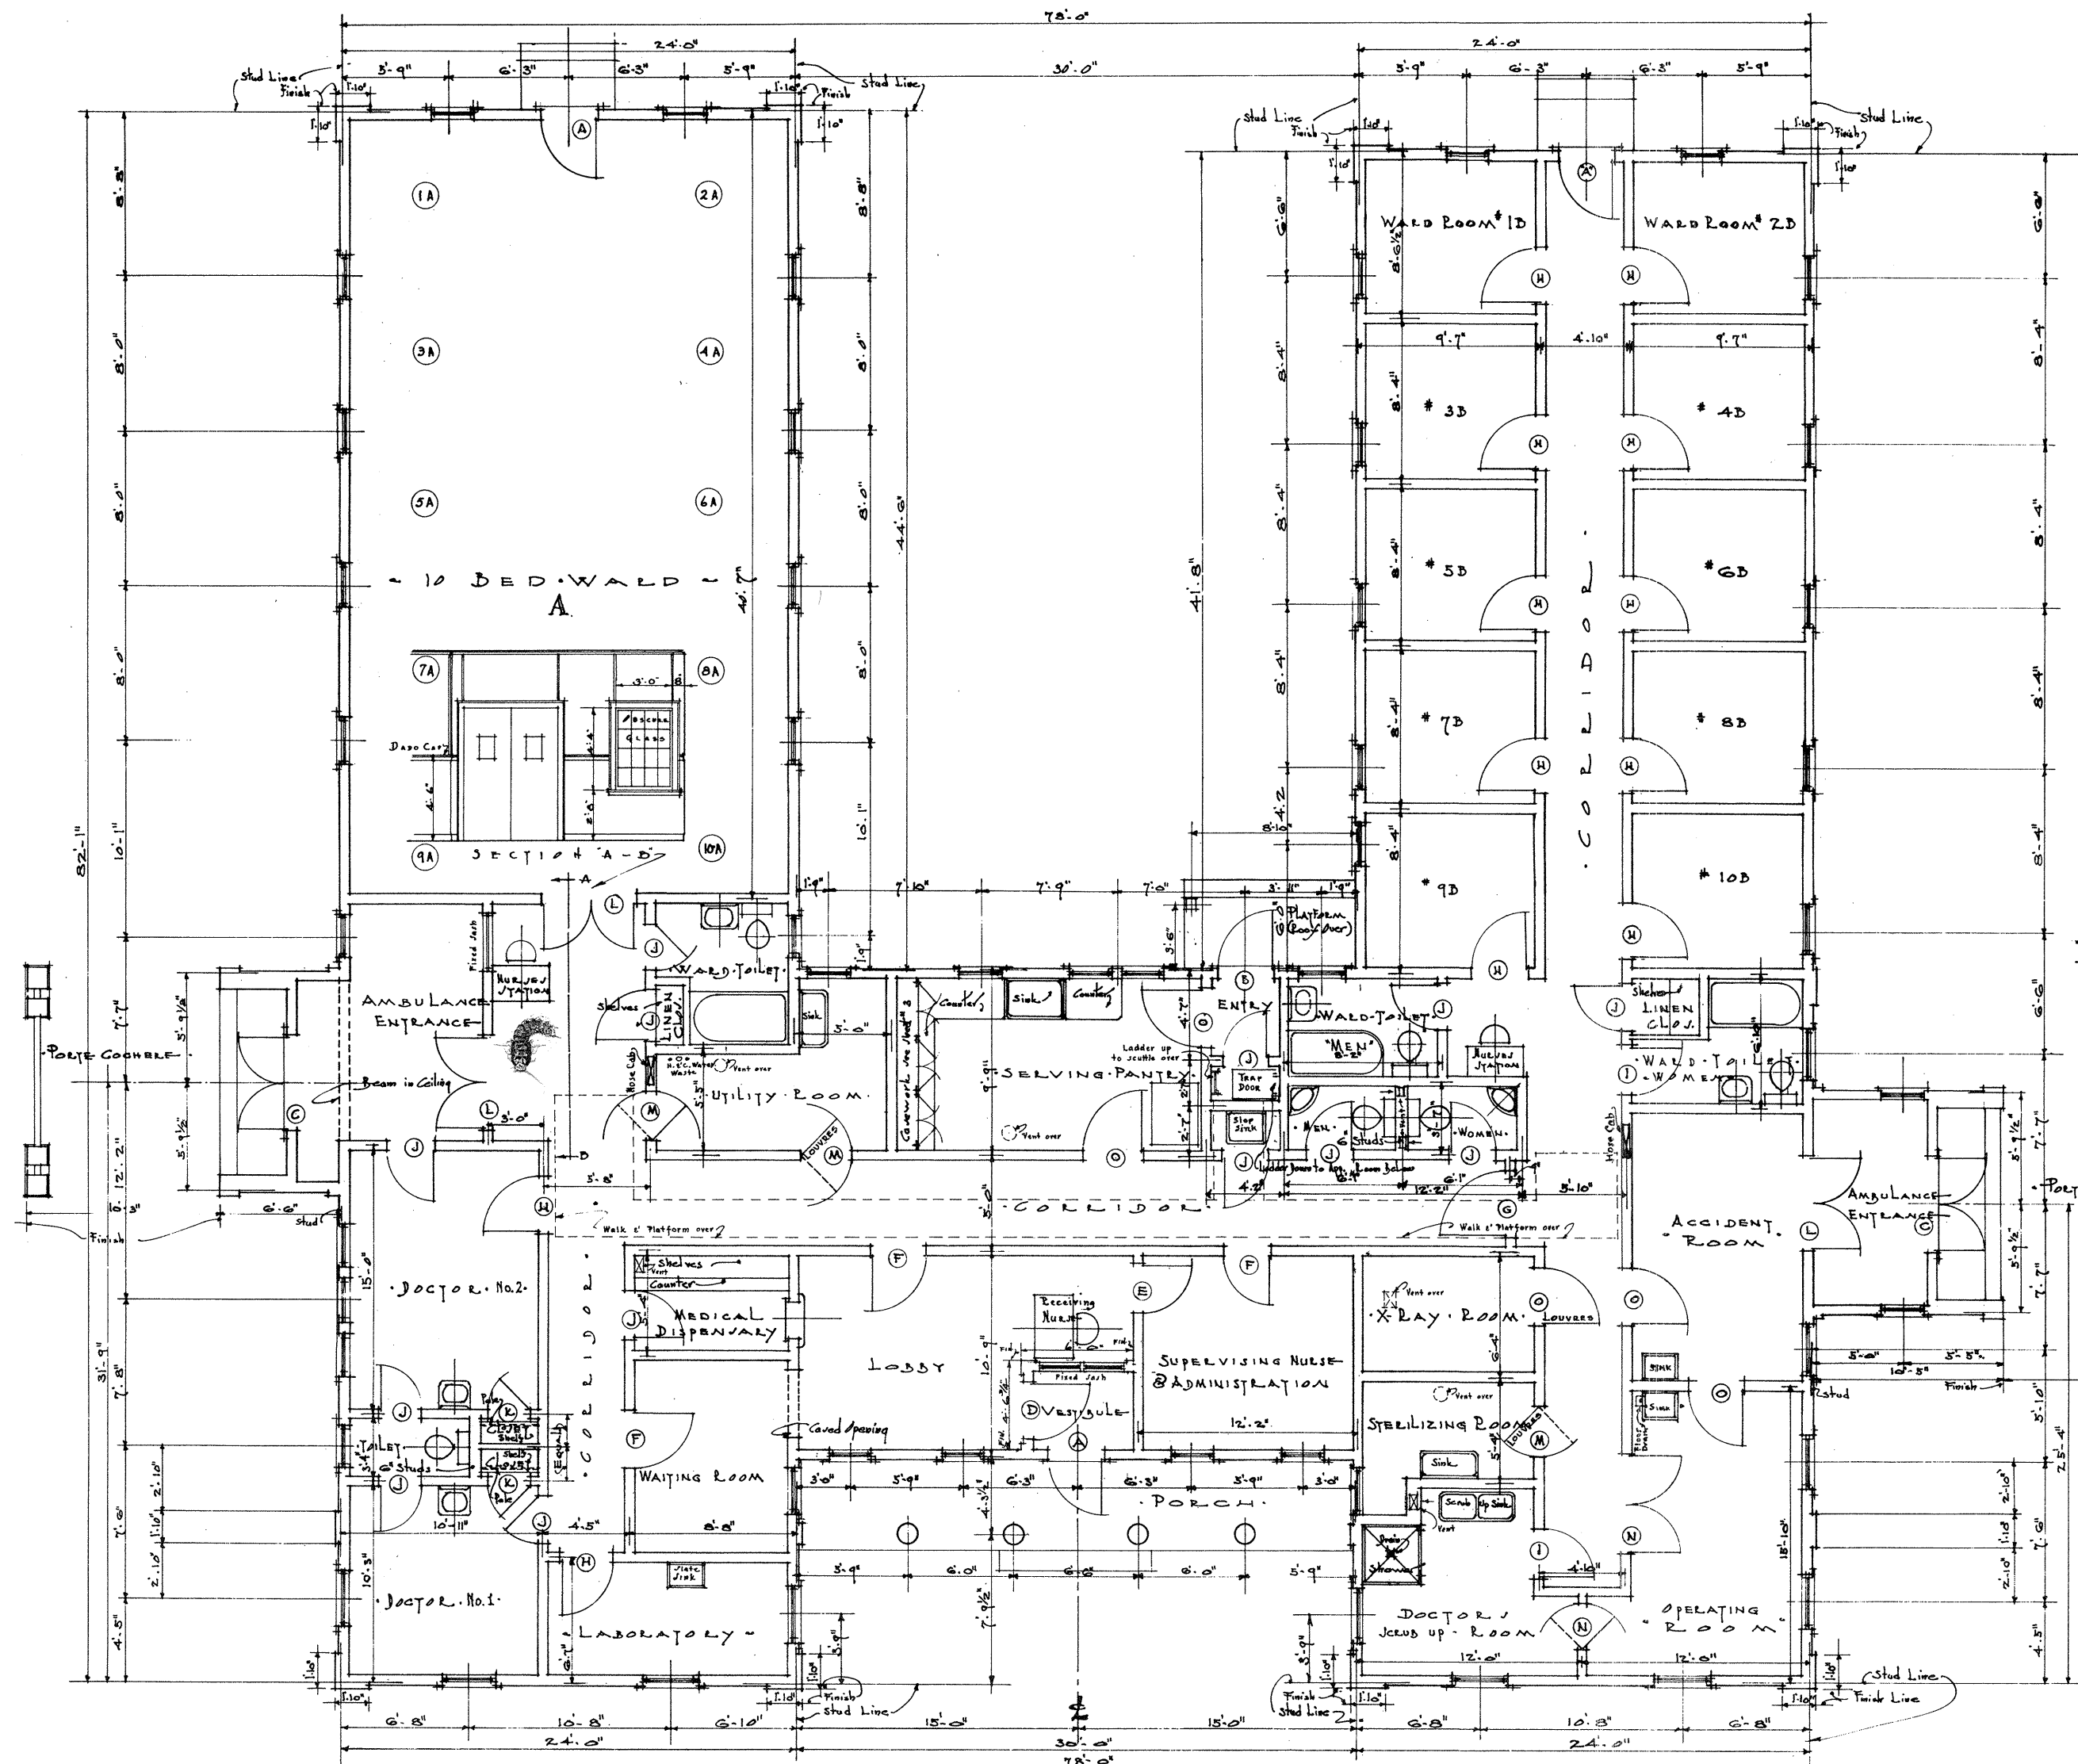

DOOR SCHEDULE		
TYPE	SIZE	DESCRIPTION
"A"	3'0" x 7'0" x 1/4"	FRONT & REAR WING DOORS SEE SHEET #2
"B"	2'10" x 7'0" x 1/4"	DOOR TO ENTRY (REAR) SEE SHEET #2
"C"	3'0" x 7'0" x 1/4"	NORTH & SOUTH AMBULANCE ENT. DOORS SEE SHEET #2
"D"	2'0" x 7'0" x 1/4"	VEHICLE TO LOBBY SEE SHEET #3
"E"	2'6" x 7'0" x 1/4"	LOBBY TO SUPERVISING NURSE SEE SHEET #3
"F"	2'6" x 7'0" x 1/4"	CORRIDOR TO LOBBY SAME DESIGN AS "D" SHEET #2
"G"	3'6" x 7'0" x 1/4"	CORRIDOR DOOR SEE SHEET #3
"H"	3'0" x 7'0" x 1/4"	FLUSH DOORS SEE PLAN FOR LOCATION
"I"	2'8" x 7'0" x 1/4"	" " " " " " " "
"J"	2'6" x 7'0" x 1/4"	" " " " " " " "
"K"	2'4" x 7'0" x 1/4"	" " " " " " " "
"L"	2'6" x 7'0" x 1/4"	FLUSH DOORS GLAZED SEE PLAN FOR LOCATION
"M"	2'8" x 7'0" x 1/4"	" " " " " " " " With Metal Kick Plates - see Hardware Schedule
"N"	2'6" x 7'0" x 1/4"	" " " " " " " "
"O"	3'0" x 7'0" x 1/4"	" " " " " " " "

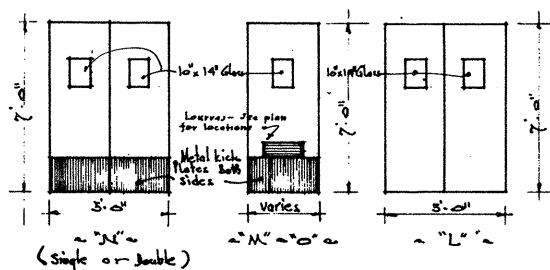

PLAN OF FIRST FLOOR
 Scale 1/4" = 1'-0"

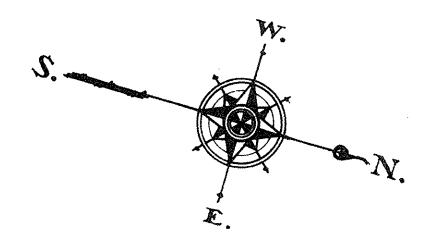

PASSAMAQUODDY BAY
 TIDAL POWER DEVELOPMENT
 TEMPORARY BUILDINGS
HOSPITAL
 Sheet # 1 of 9
 Date: Sept. 20, 1955
 UNITED STATES GOVERNMENT OFFICE
 PORTLAND, MAINE
 Submitted by: [Signature]
 Approved: [Signature]