



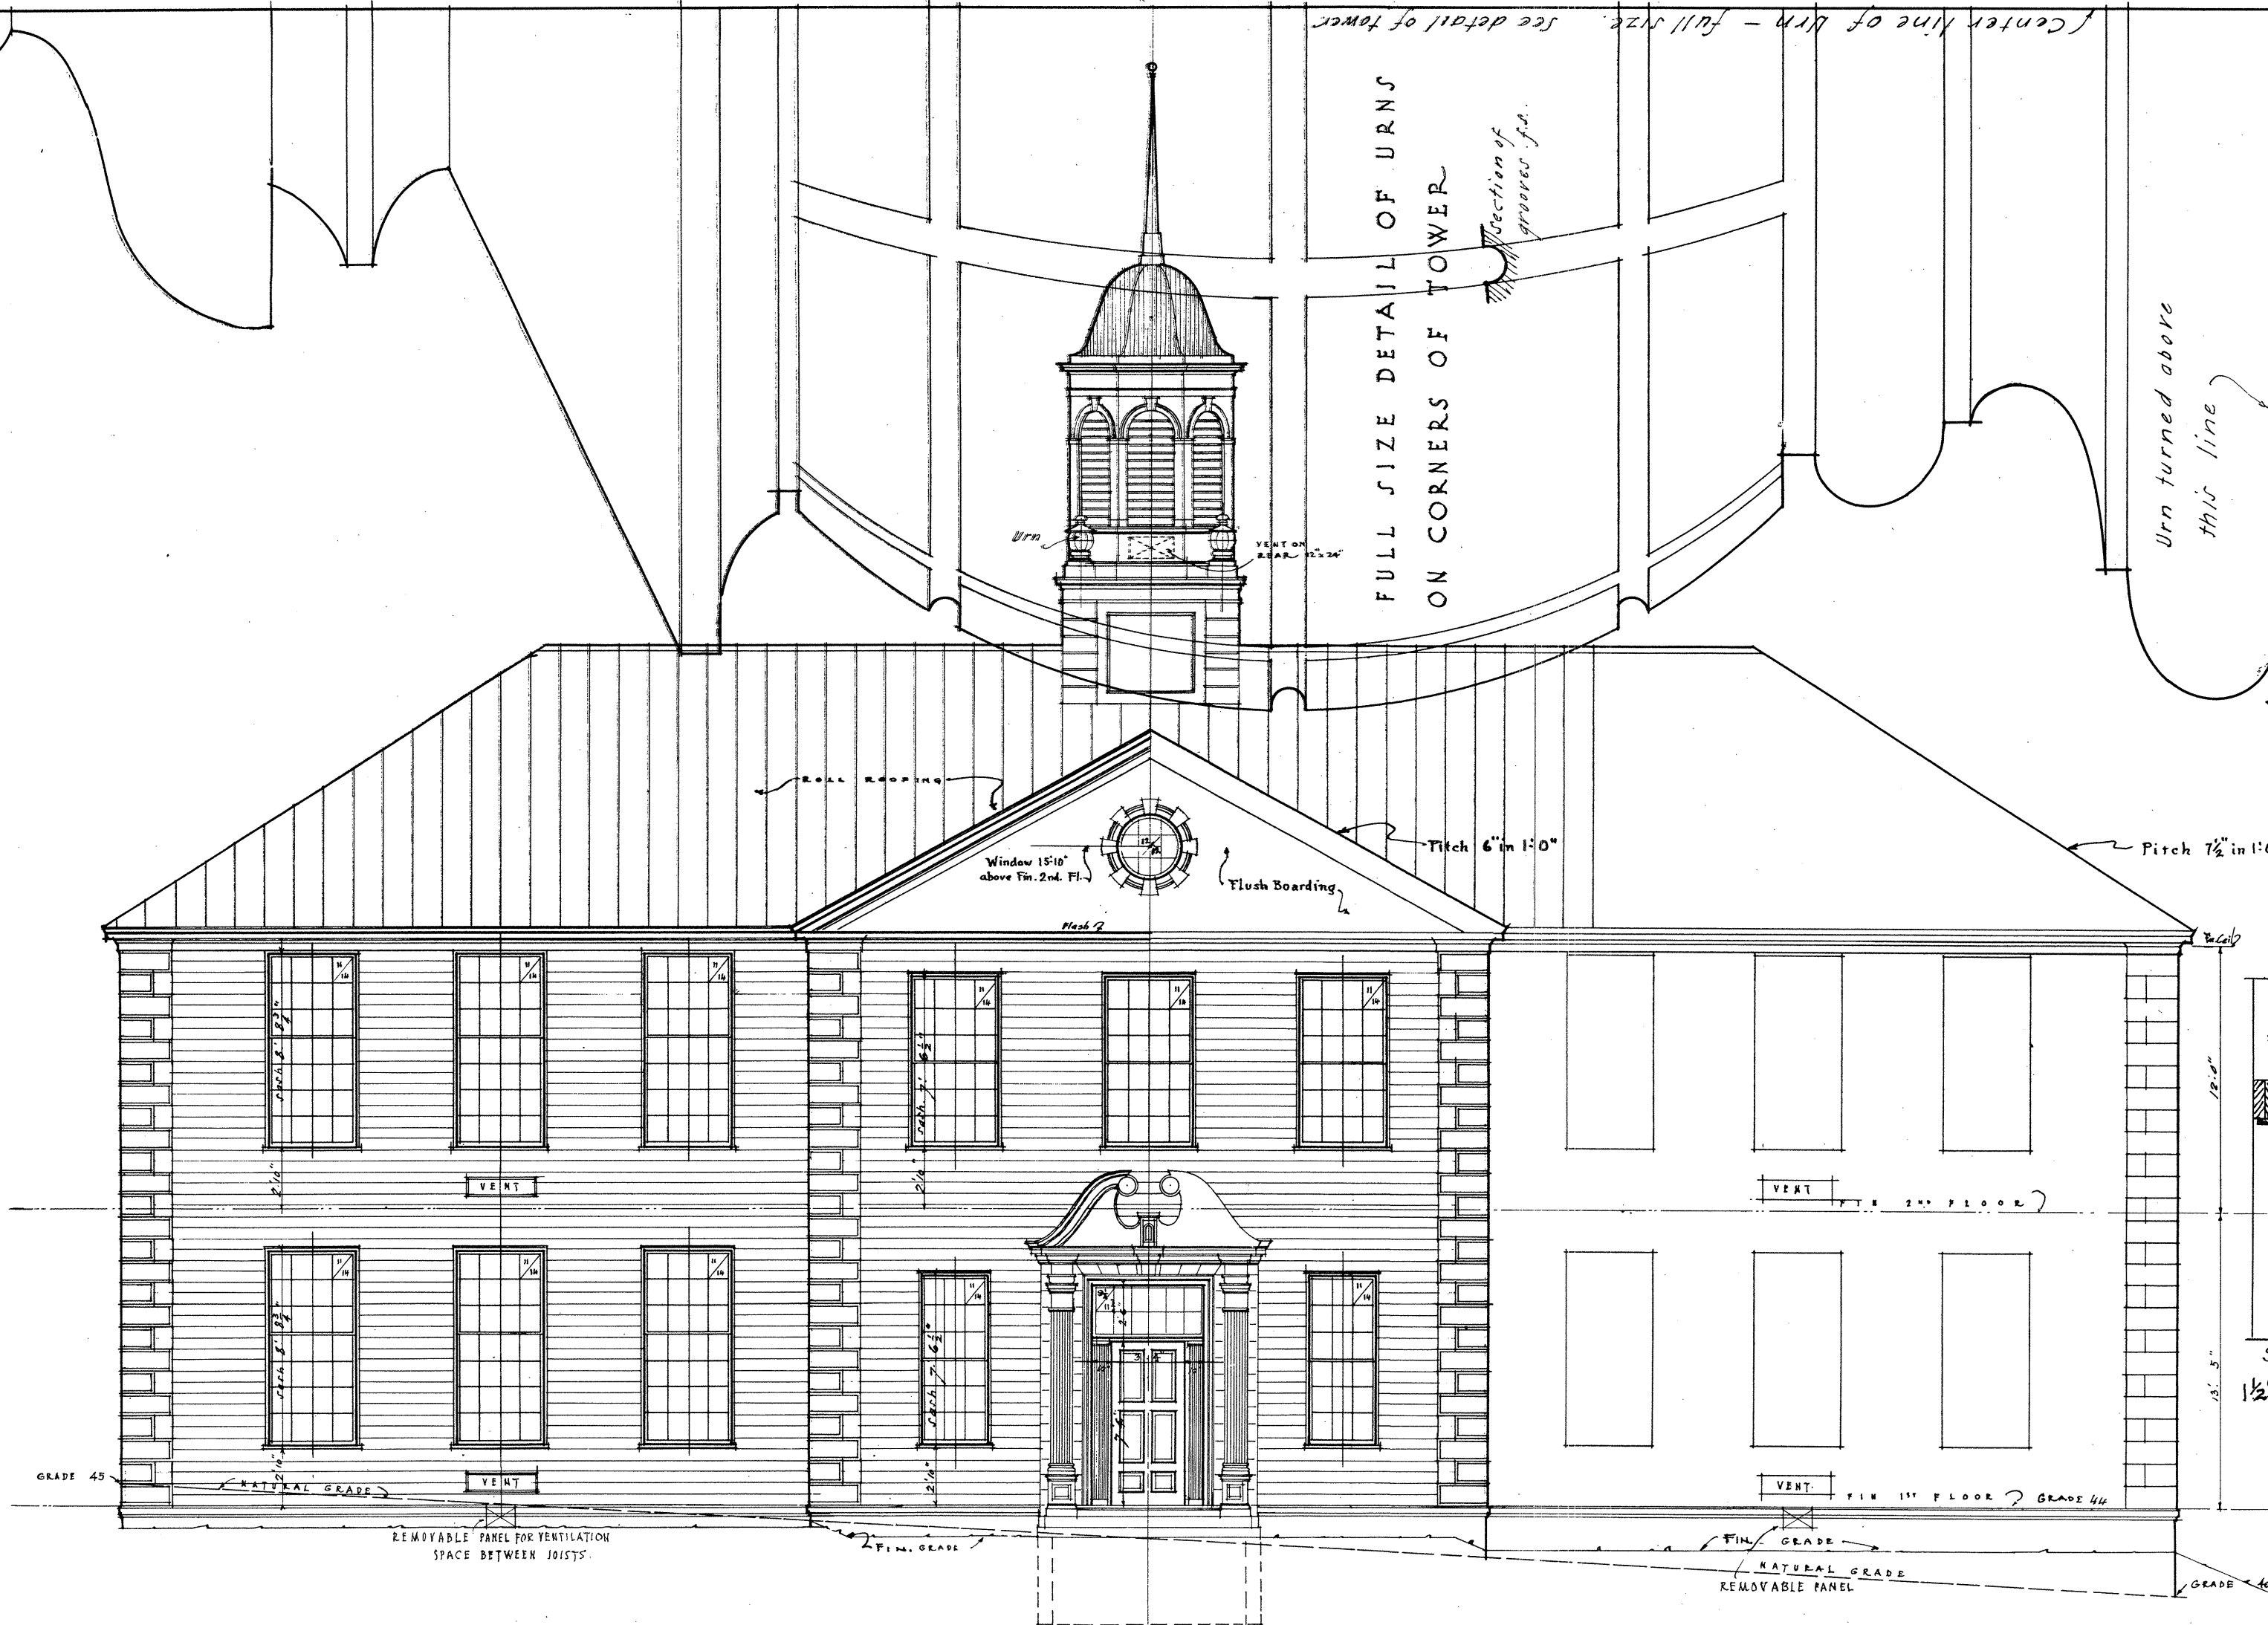

FRONT ELEVATION - EAST

1/8" GRAPHIC SCALE

GRAPHIC SCALE FULL SIZE
1 2 3 4 5 INCHES
GRAPHIC SCALE FOR DETAILS
1 2 3 FEET

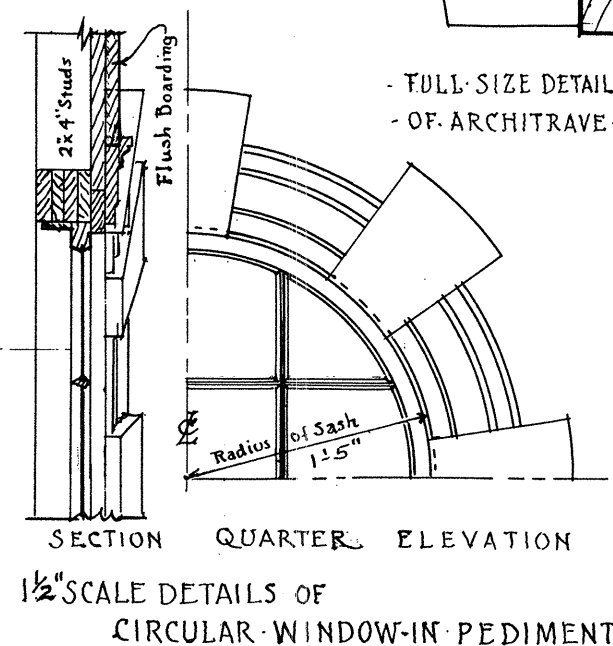

PASSAMAQUODDY BAY
TIDAL POWER DEVELOPMENT
TEMPORARY BUILDINGS
SCHOOL HOUSE
(Scale as noted)
Sheet # 3 of 15 sheets Date Sept. 20, 35
UNITED STATES ENGINEER OFFICE
EASTPORT, MAINE
JOHN P. THOMAS A. I. A.
ARCHITECT
PORTLAND, MAINE
Submitted by [Signature]
Approved by [Signature] Capt. C. of U.S.A.
DISTRICT ENGINEER