




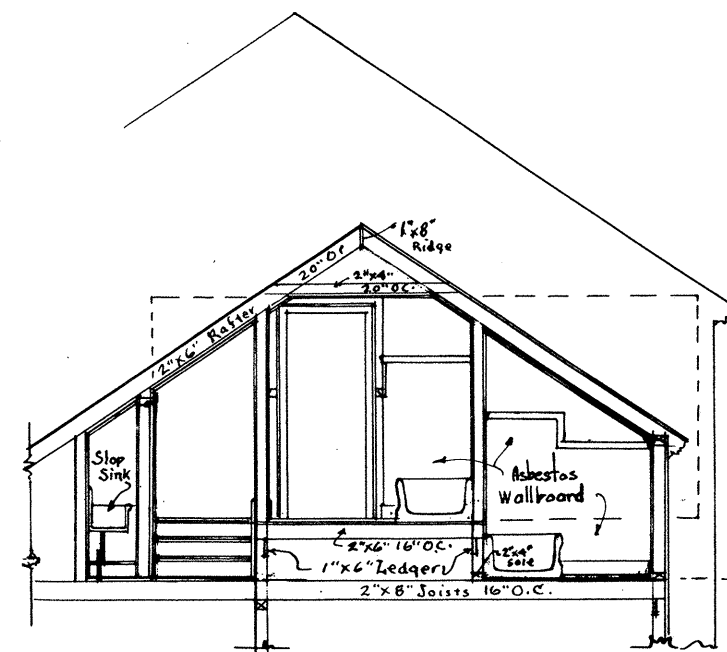


SECTION N-N

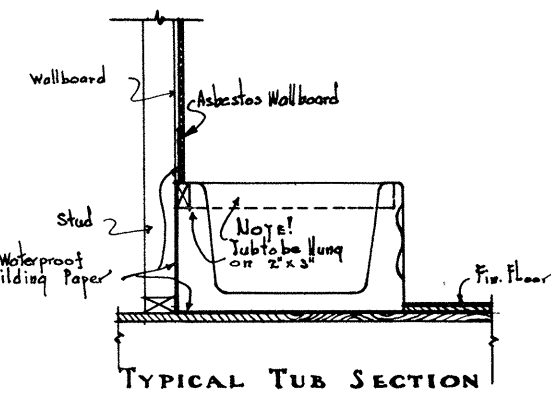

TYPICAL TUB SECTION
SHOWING METHOD OF
HANGING BATH TUBS
Scale 3/4" = 1'-0"

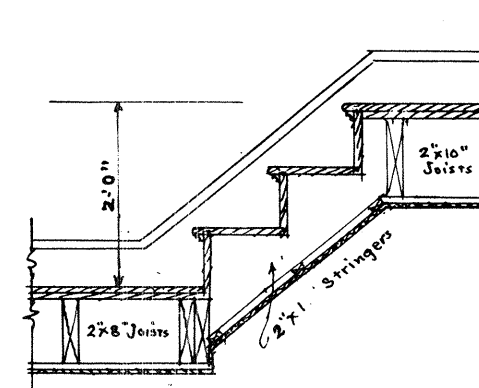


SECTION F-F
SCALE 3/4" = 1'-0"

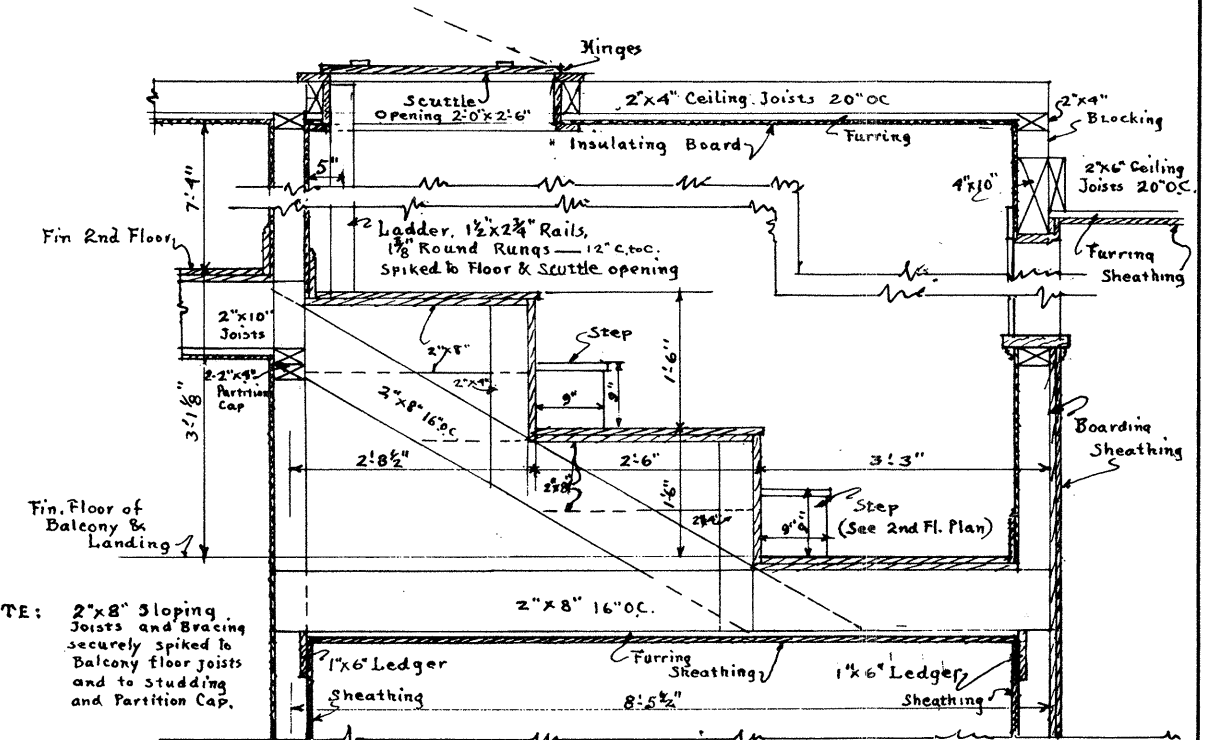

NOTE: 2"x8" Sloping Joists and Bracing securely spiked to Balcony floor joists and to Studding and Partition Cap.


SECTION THROUGH BALCONY
- G - G -

SCALE 3/4" = 1'-0"

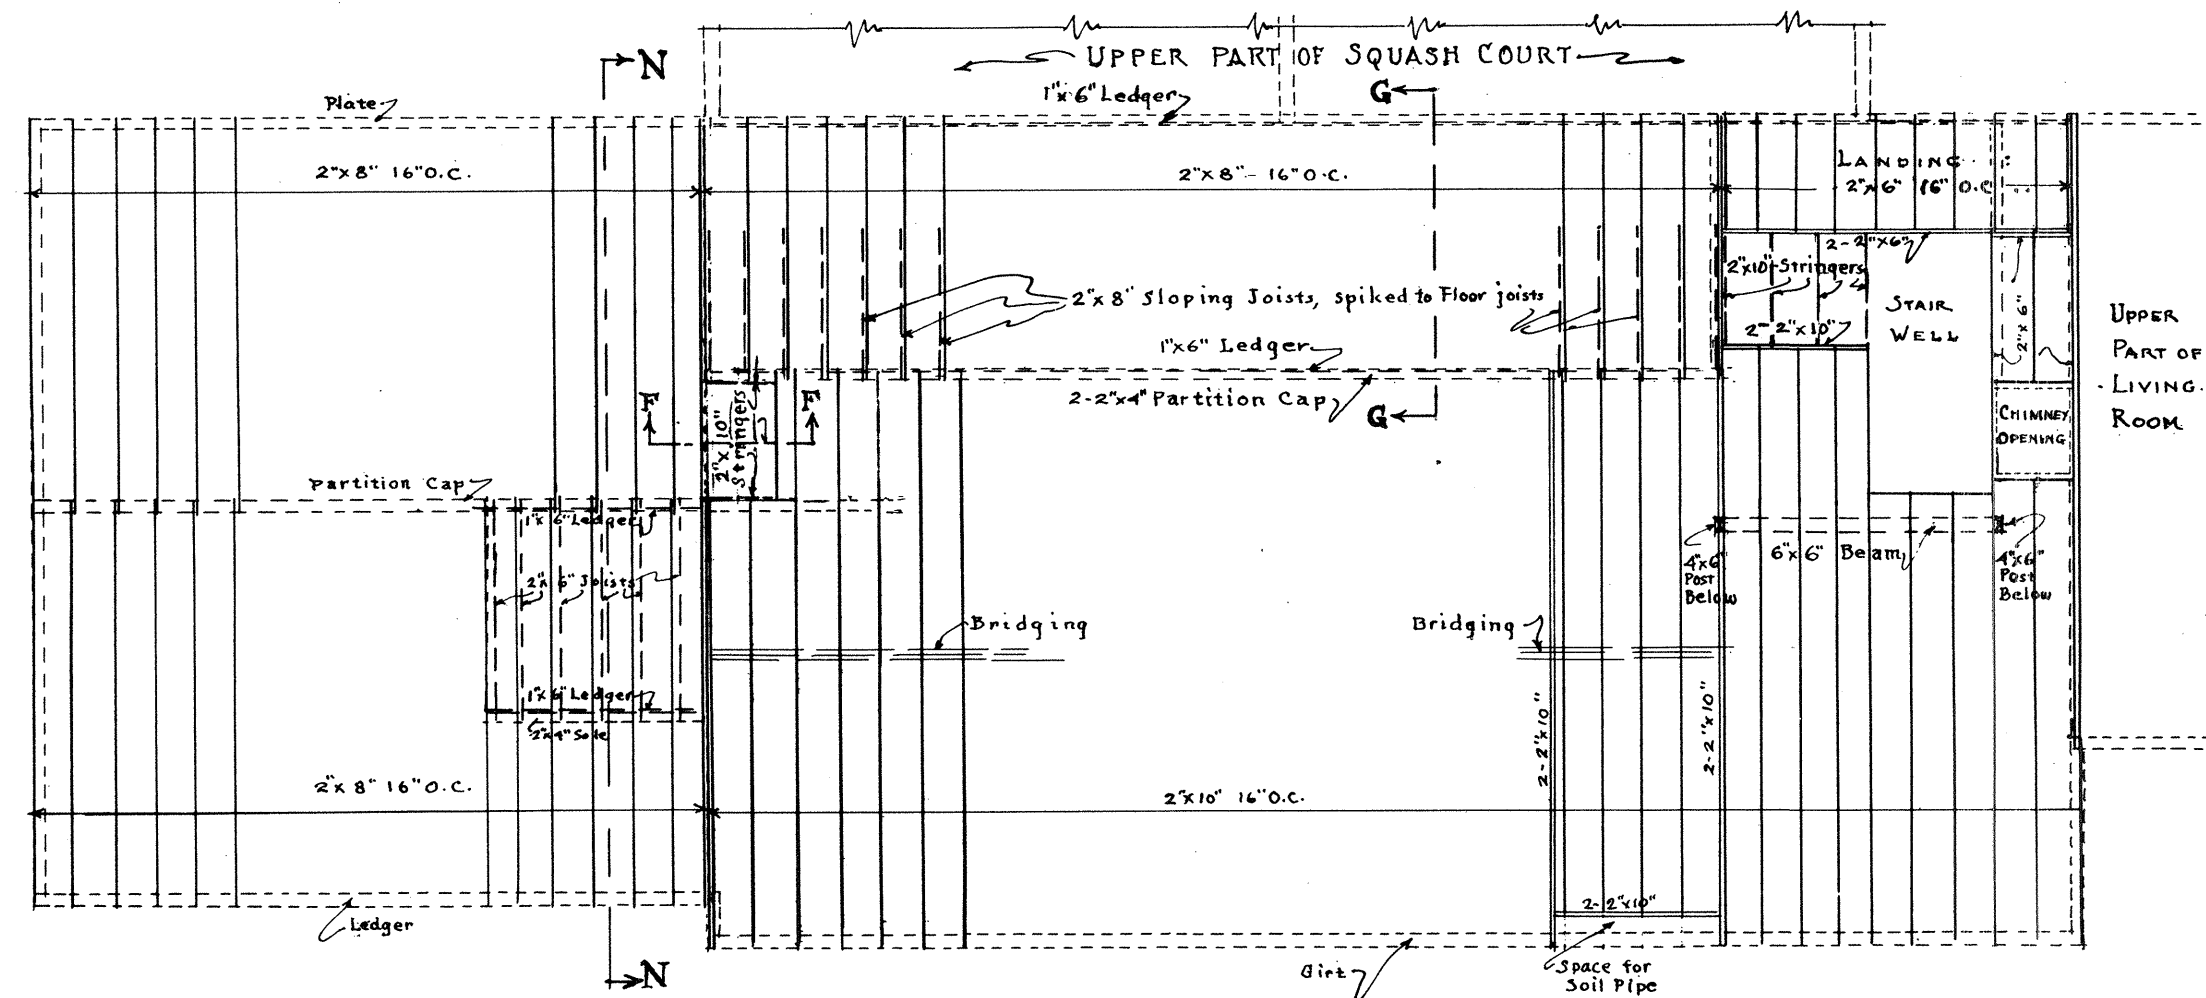

SECOND FLOOR FRAMING PLAN

Scale 1/4" = 1'-0"

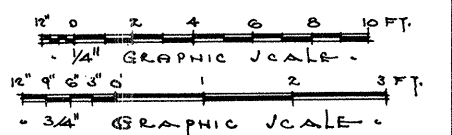

PASSAMAQUODDY BAY
TIDAL POWER DEVELOPMENT

TEMPORARY BUILDINGS

GUEST HOUSE

Sheet # 6 of 15 sheets Date Sept 20/55

UNITED STATES ENGINEER OFFICE

EASTPORT, MAINE

JOHN P. THOMAS, A. I. A.

ARCHITECT

Submitted by: [Signature] A. I. A.

Approved: [Signature] A. I. A.

Q. E. - 2016