
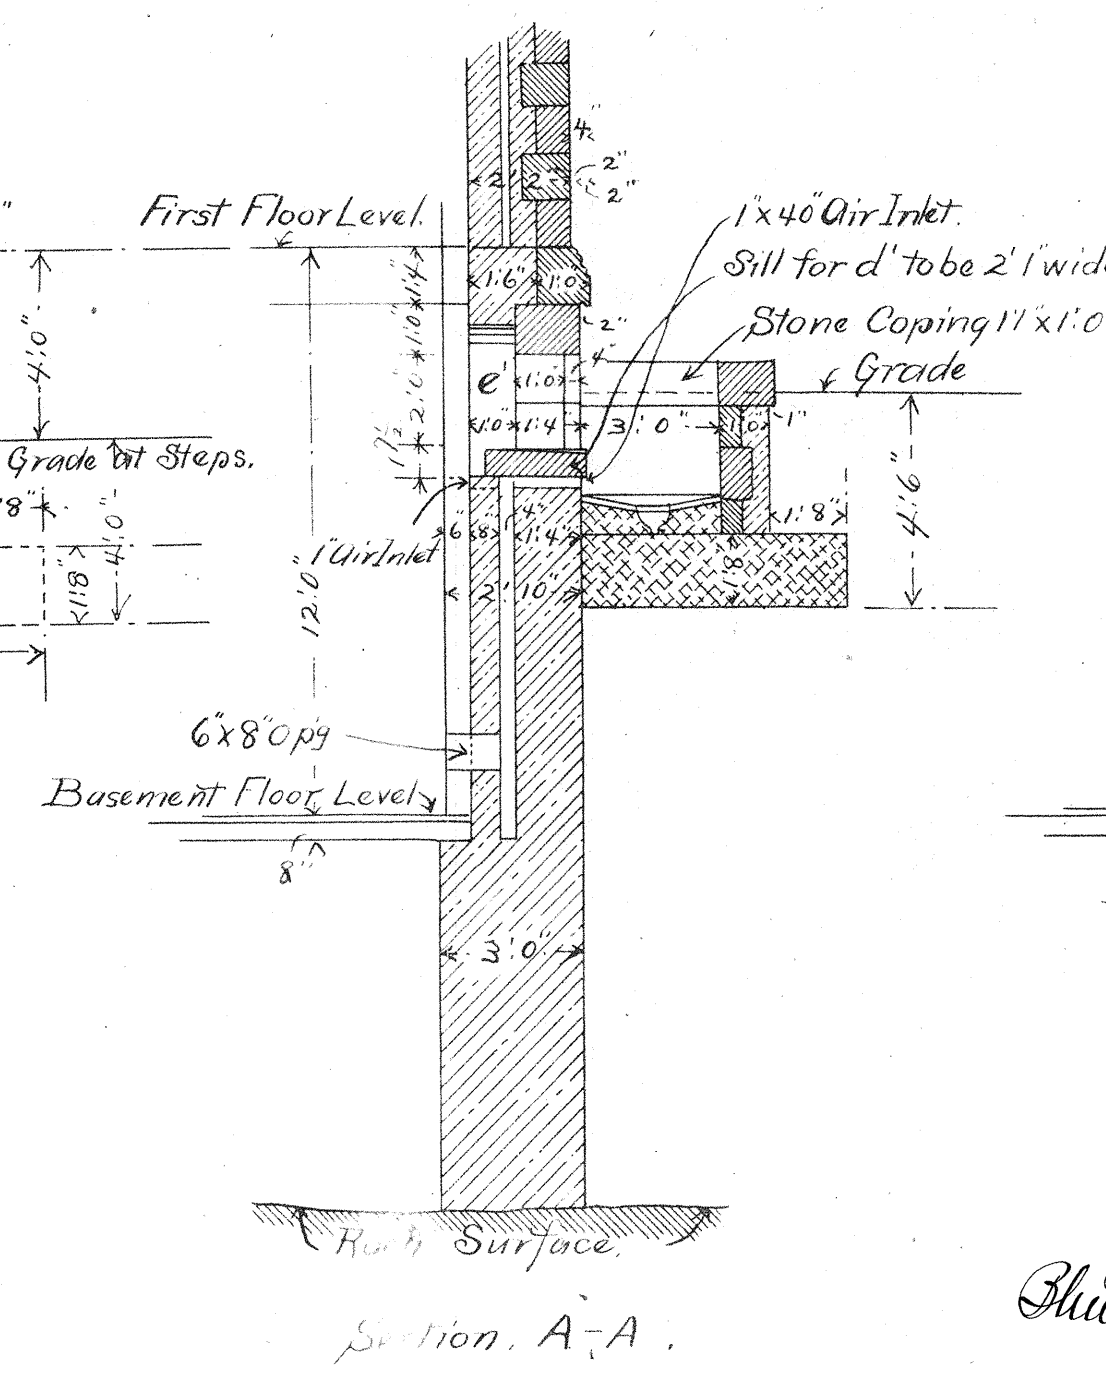


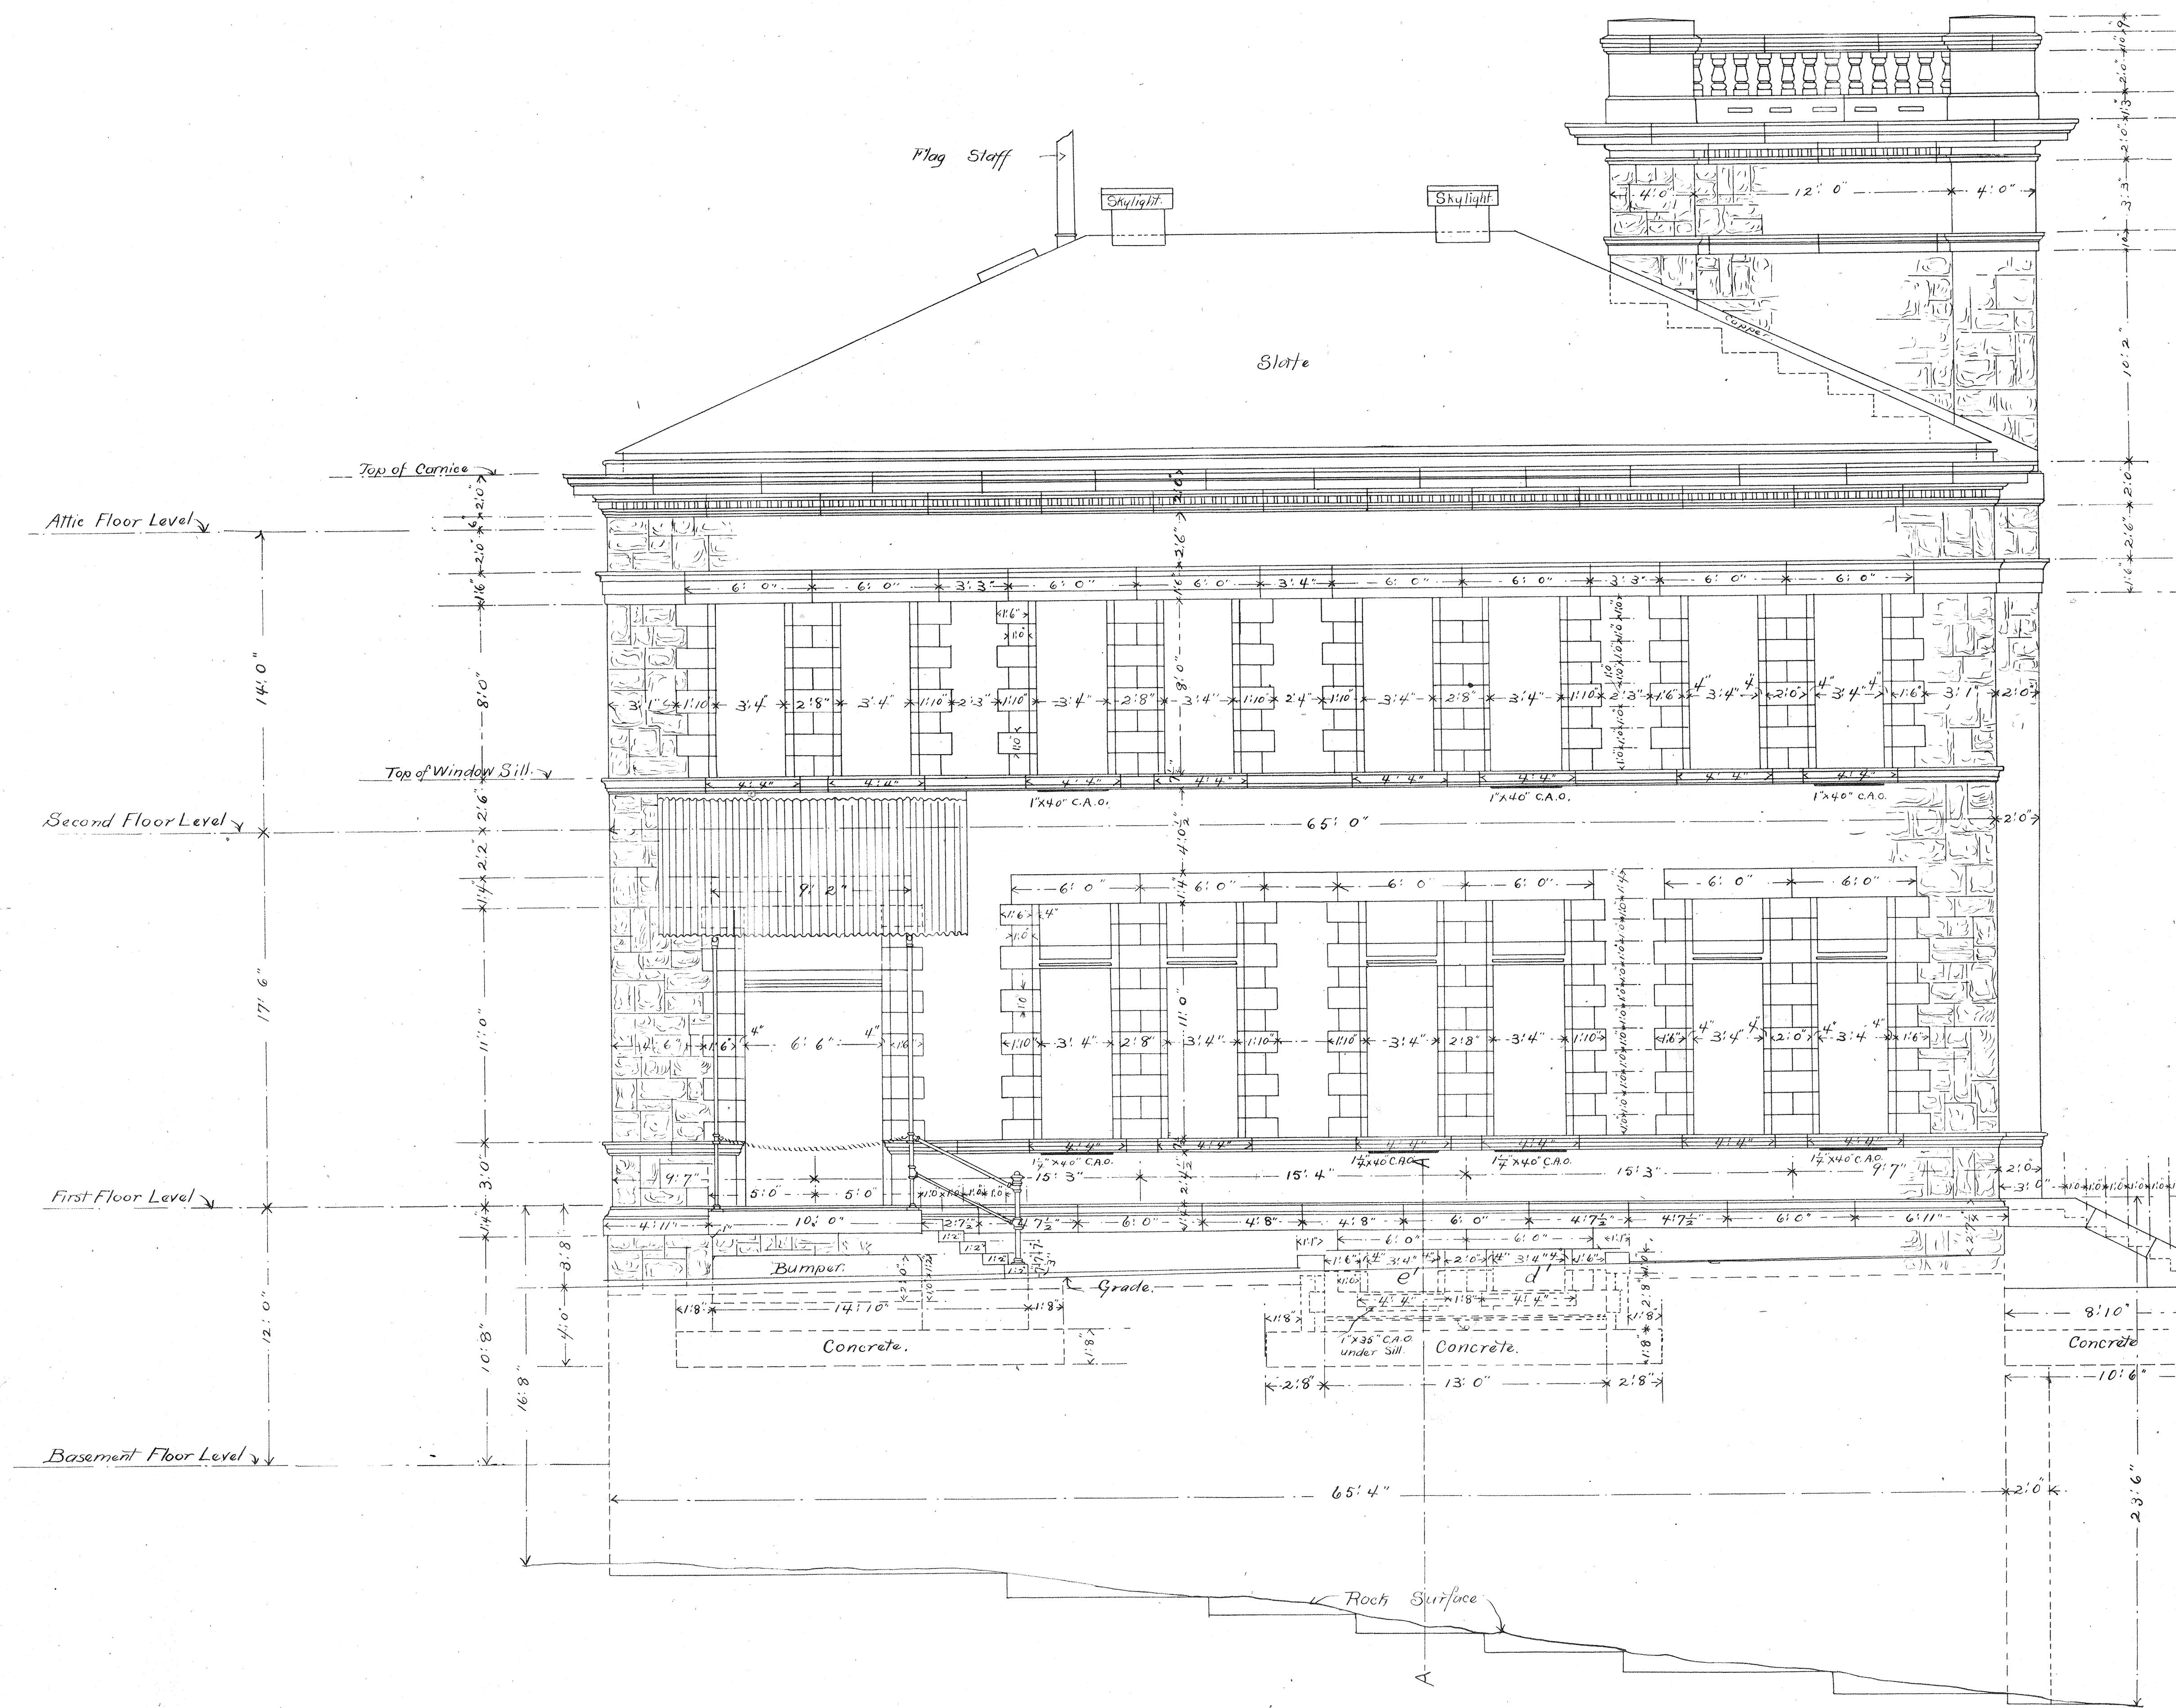

U.S. Treasury Department
Office of the Supervising Architect
Drawing No. 17, which shows drawings
from a part of the contract with
the City of Eastport, Me.
for the City of
in the City of
dated
1907
Supervising Architect
TREASURY DEPARTMENT.

U.S.CUST.HO.&P.O.
EASTPORT, ME.
Drawing No 7.

WEST ELEVATION.
Scale 1/4" = 1 foot.