

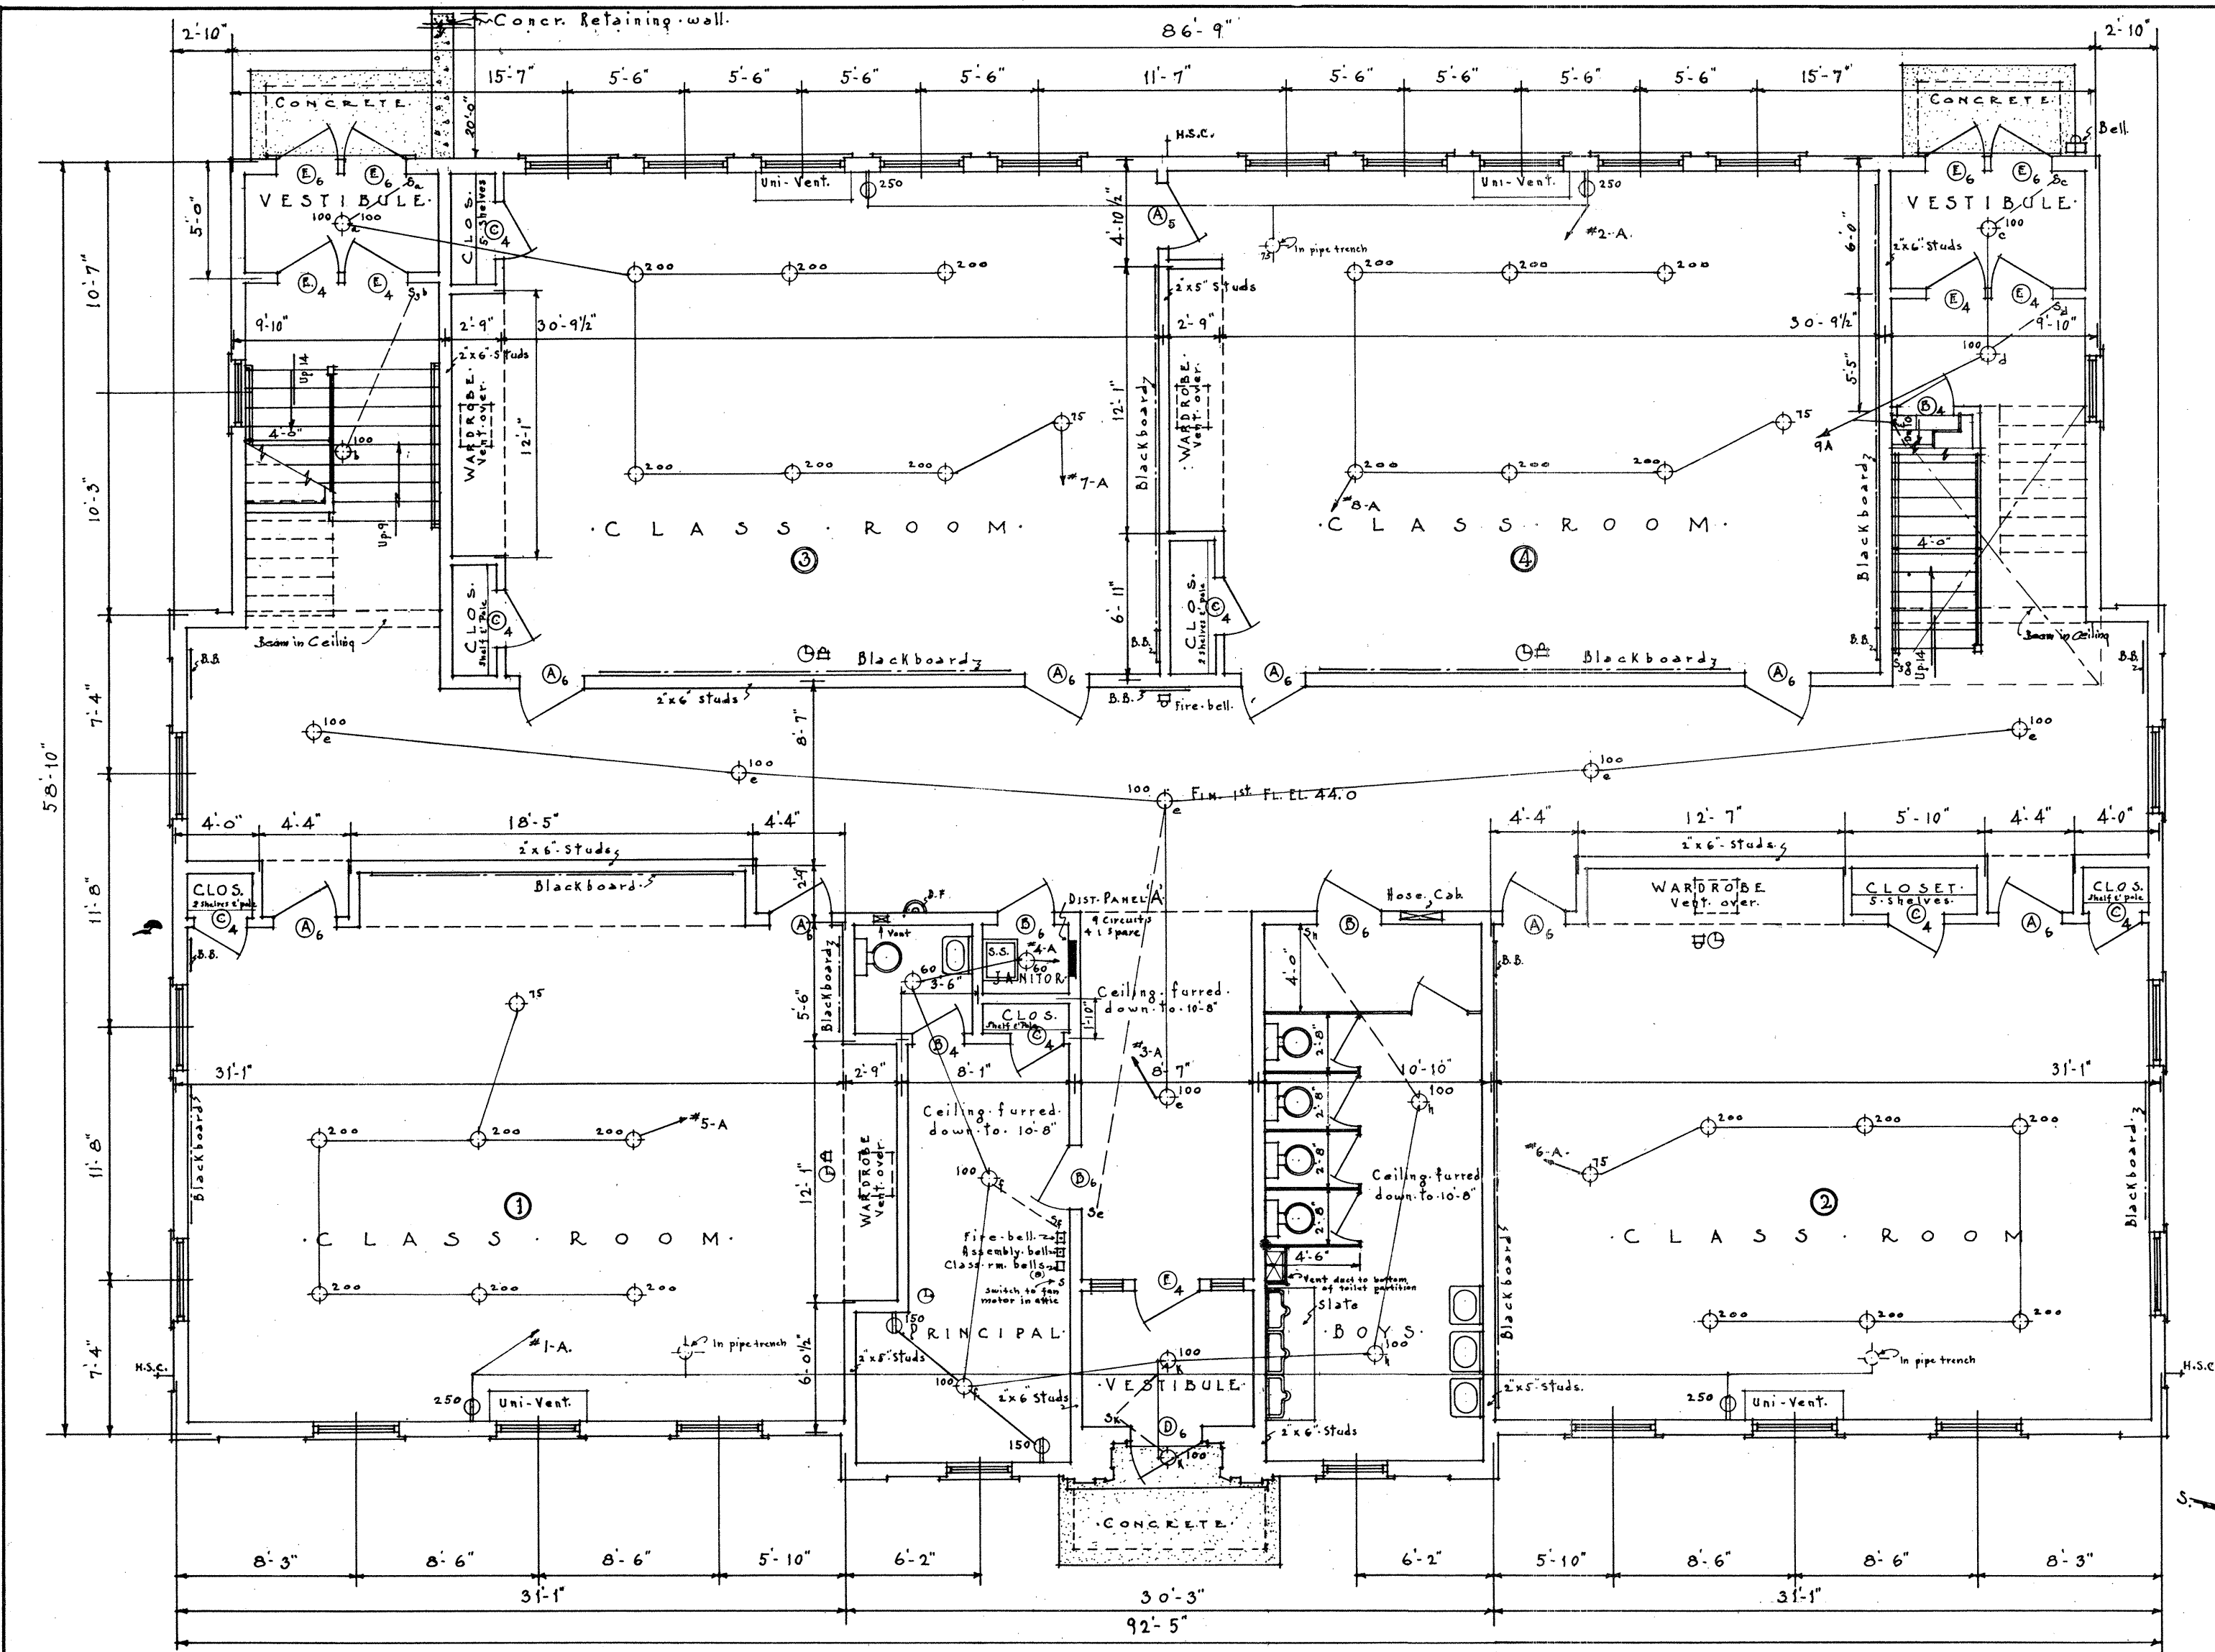


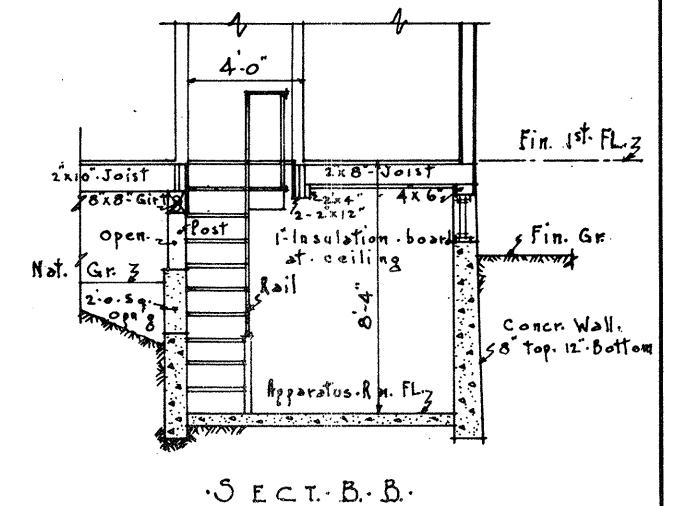

· FIRST FLOOR PLAN ·
scale · 1/4" = 1'-0"

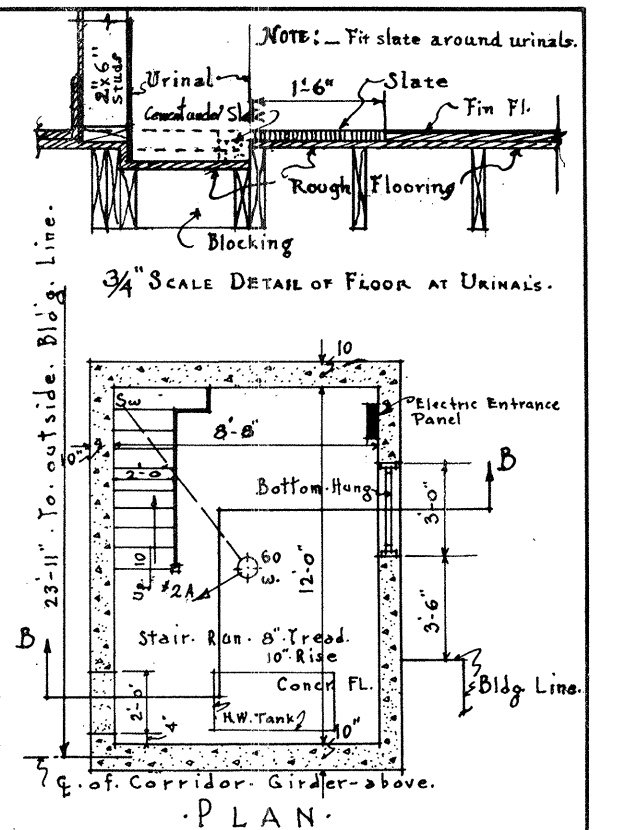

· SECTION B-B ·
· APPARATUS R.M. ·
scale 1/4" = 1'-0"

· DOOR SCHEDULE ·
TYPE SIZE

- (A) 6'-0" x 7'-0" x 1 3/4" Flush. (Stock)
 - (B) 2'-6" x 7'-0" x 1 3/4" Flush. (Stock)
 - (C) 2'-6" x 7'-0" x 1 3/4" Two Panel. (Stock)
 - (D) 3'-4" x 7'-4" x 1 3/4" Six Panel. (Special)
 - (E) 6'-2" x 7'-0" x 1 3/4" Two Panel. (Stock)
 - (F) 6'-2" x 7'-0" x 1 3/4" (Special)
- Note: Number on door schedule symbol denotes size of partition studding

PASSAMAQUODDY BAY
TIDAL POWER DEVELOPMENT

TEMPORARY BUILDINGS

SCHOOL HOUSE

Sheet # 1 of 15 sheets Date Sep 20, 1950

UNITED STATES ENGINEER OFFICE

EASTPORT, MAINE

JOHN P. THOMAS, A. I. A.

ARCHITECT

PORTLAND, MAINE

Submitted by [Signature]

Approved [Signature]

DATE OF REVIEW

Q-E-28/1