




ENTRANCE NO. 2

FRONT ELEVATION
WITH ENTRANCE NO. 1

RIGHT SIDE ELEVATION
(Left side similar only reversed)




REAR ELEVATION

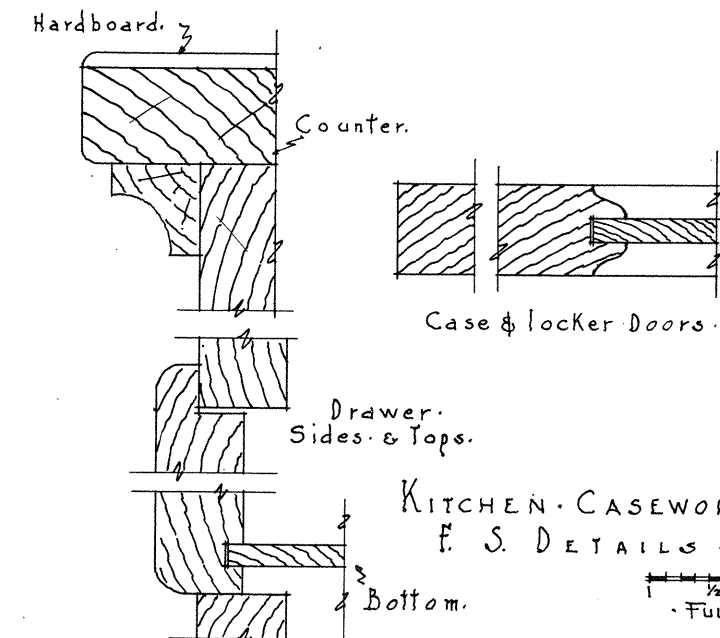


KITCHEN CASEWORK
F. S. DETAILS


Full size Graphic Scale
1/2" Graphic Scale
3/4" Graphic Scale

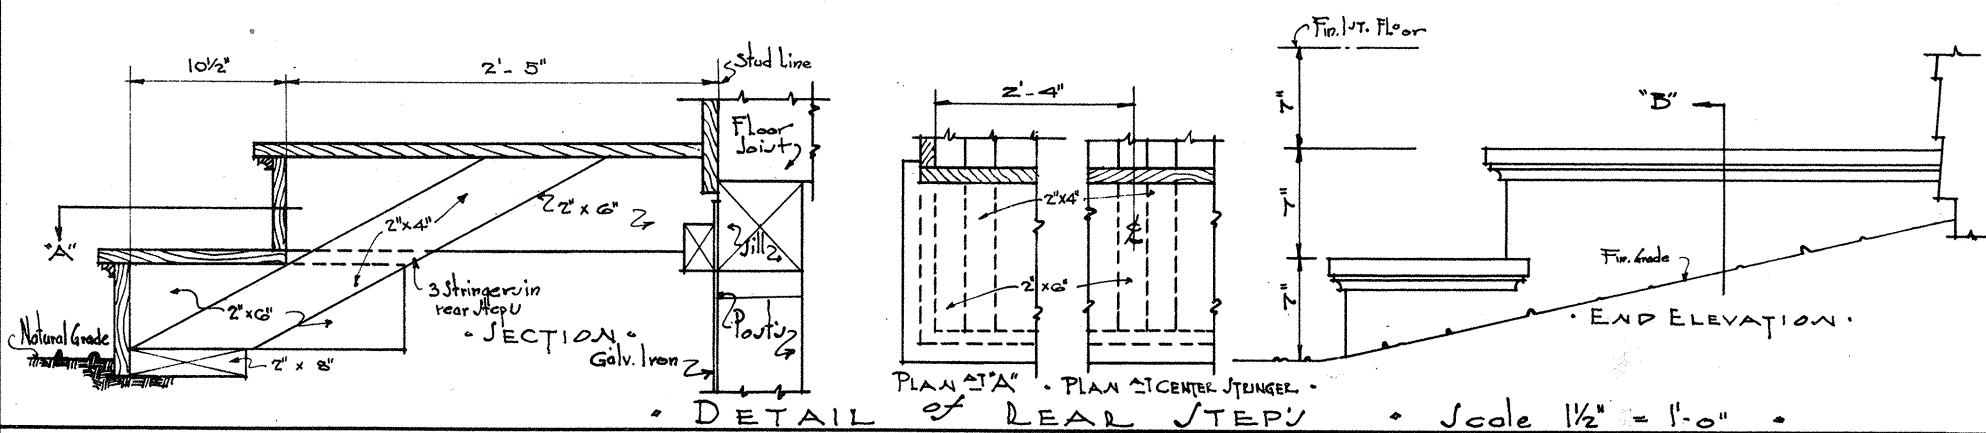

DETAIL OF REAR STEPS
Scale 1/2" = 1'-0"

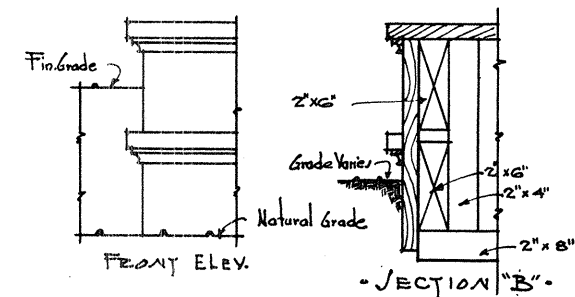

SECTION "B" WINDOW SHUTTERS
Scale 3/4" = 1'-0"

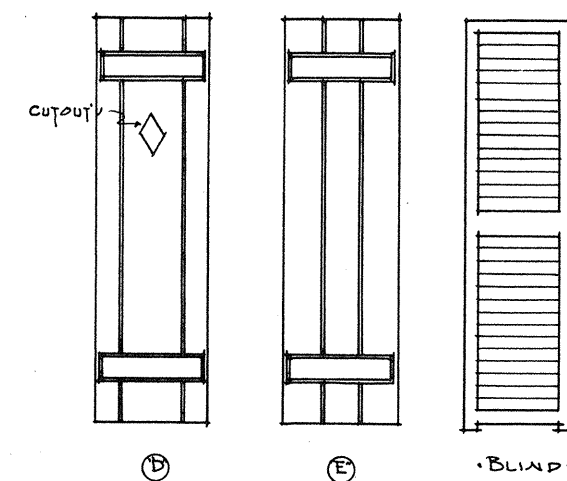

PASSAMAQUODDY BAY
TIDAL POWER DEVELOPMENT
TEMPORARY BUILDINGS
TYPE FF
Sheet # 2 of 3 sheets Date Aug. 1935.
UNITED STATES ENGINEER OFFICE
EASTPORT, MAINE
JOHN P. THOMAS, A. I. A.
ARCHITECT
PORTLAND, MAINE
Submitted by
Approved
MAJOR, U.S. ARMY
DISTRICT ENGINEER