




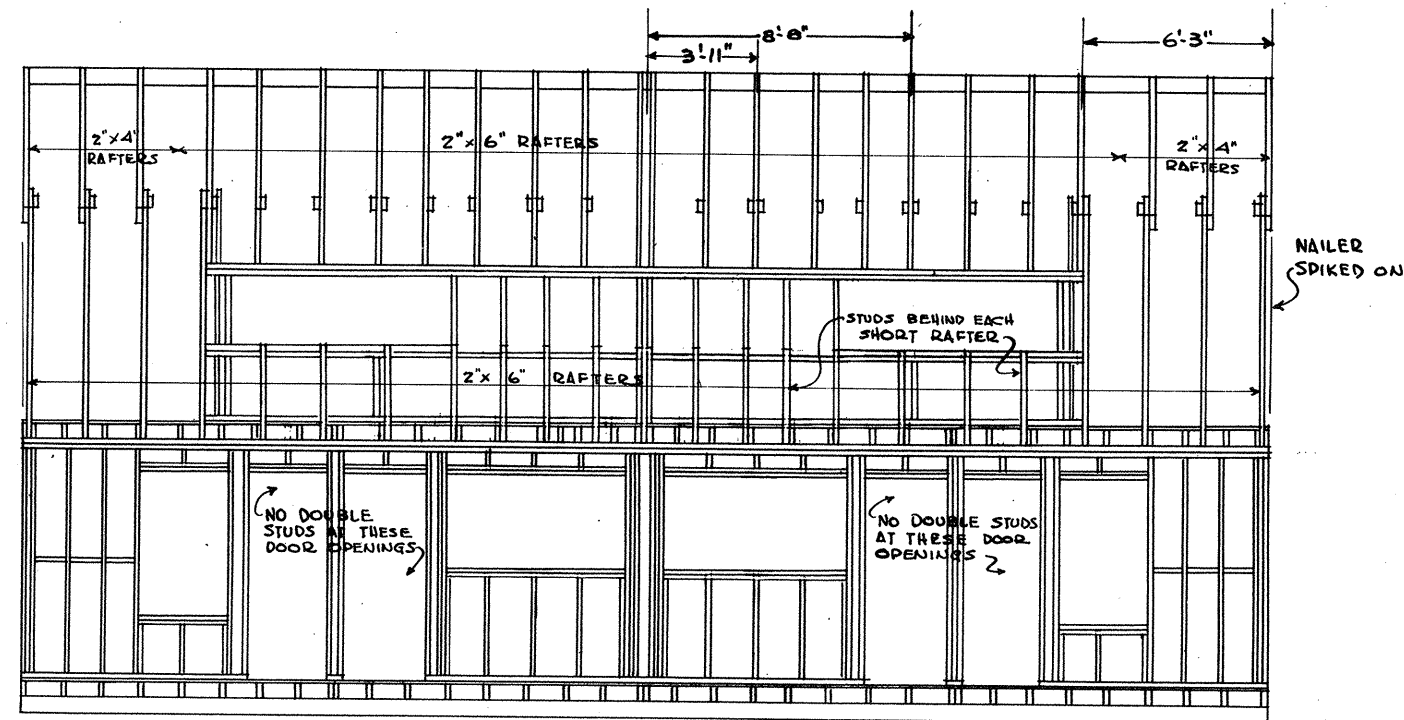


REAR FRAME

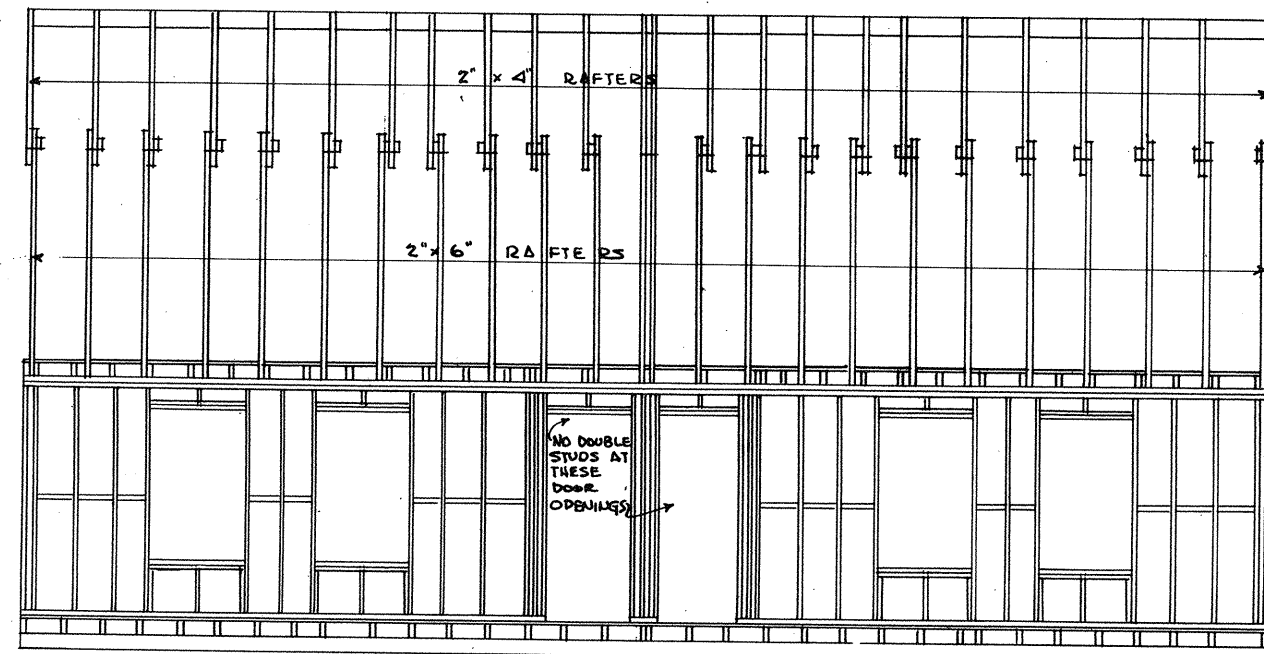


FRONT FRAME

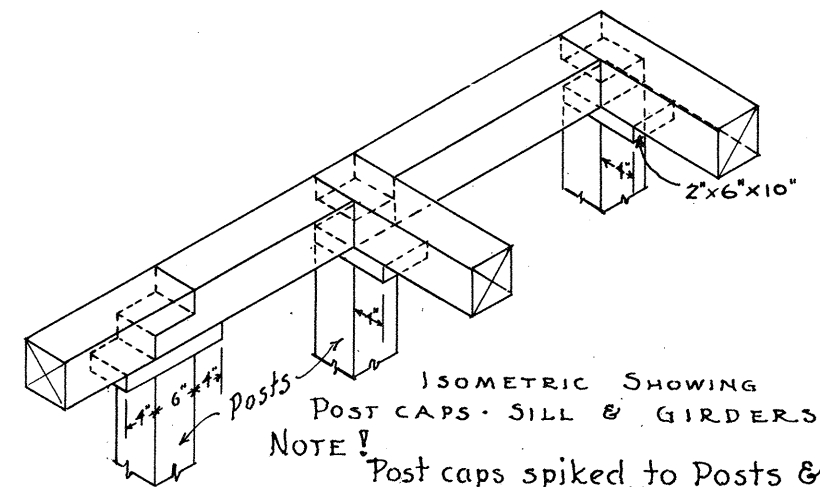


SCALE 1/2" = 1'-0"

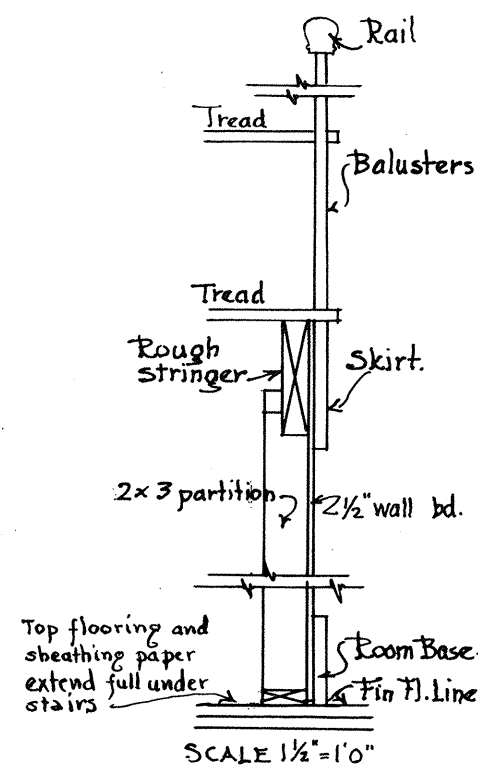


SCALE 1/2" = 1'-0"

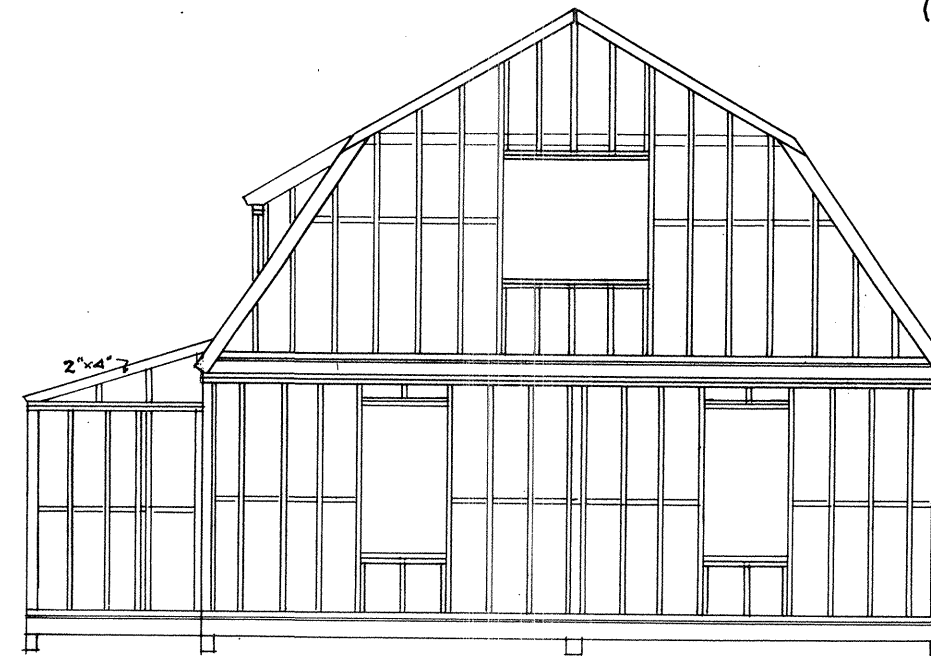

END FRAME

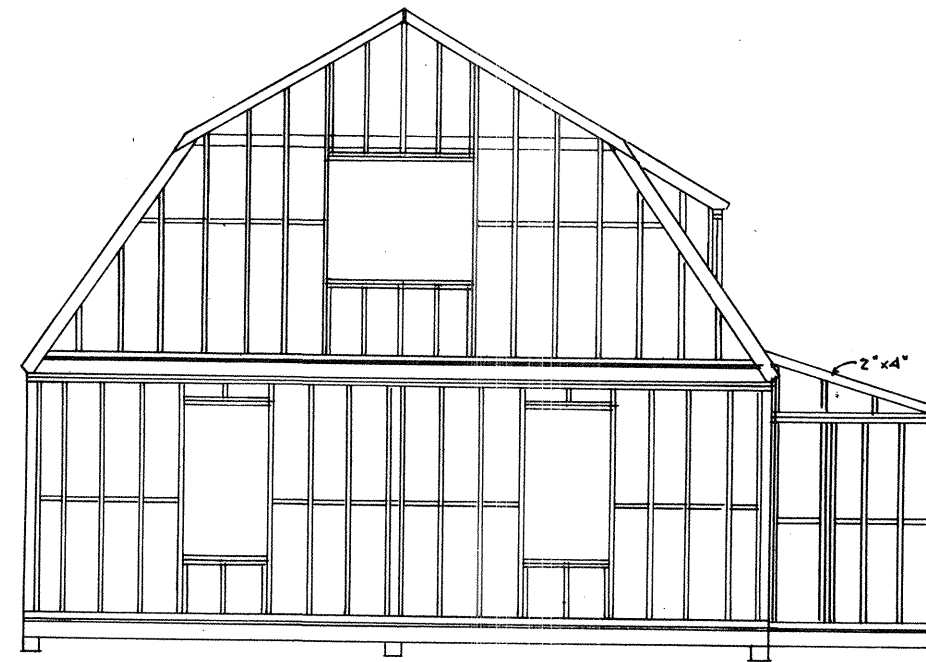


END FRAME

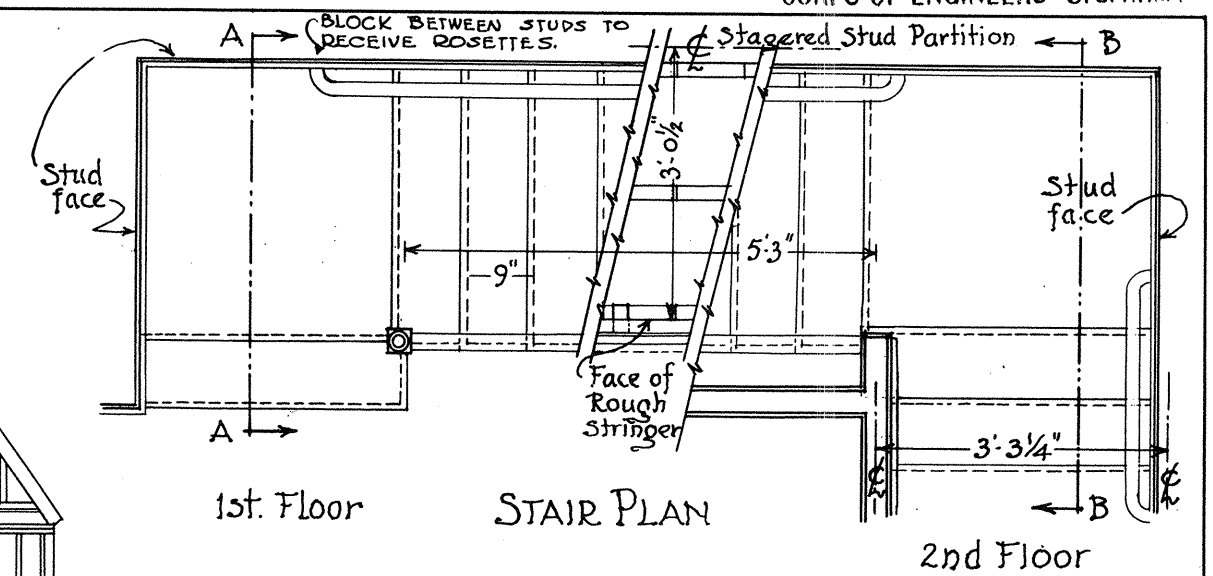

1st Floor

STAIR PLAN

2nd Floor

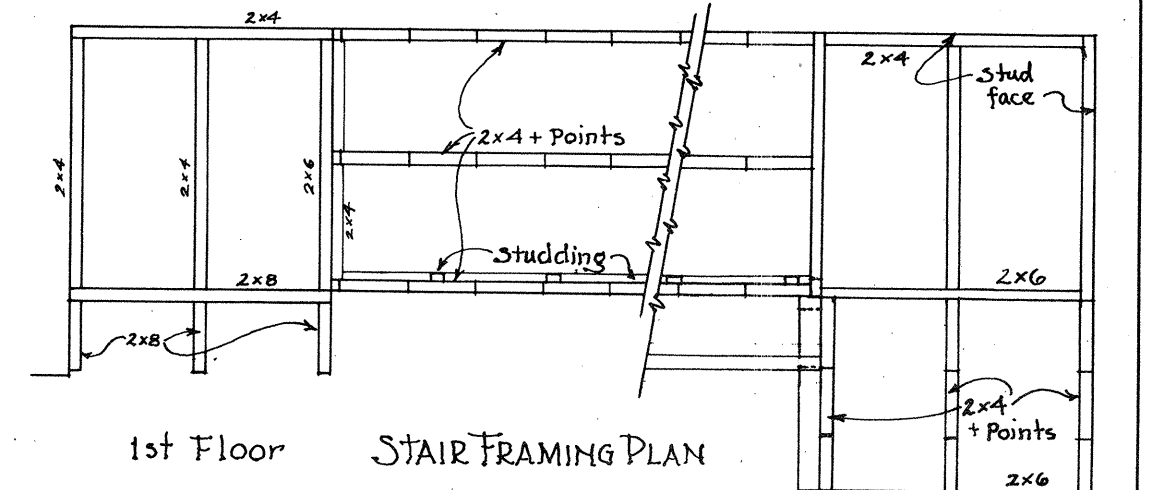

1st Floor


STAIR FRAMING PLAN

2nd Floor

SCALE 3/4" = 1'-0"

ELEVATION OF STAIR

Wall Rail

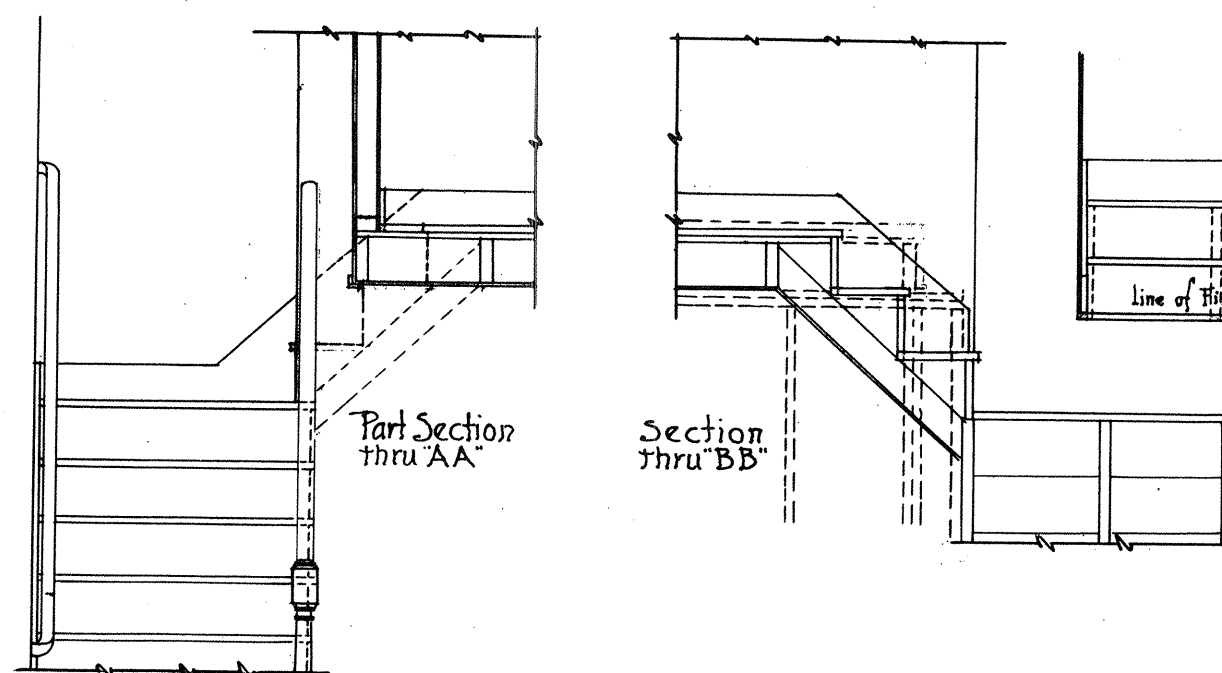

Part Section thru "AA"

Section thru "BB"

PASSAMAQUODDY BAY
TIDAL POWER DEVELOPMENT

TEMPORARY BUILDINGS

TYPE D-D

Sheet # 3 of 6 sheets Date Aug '35

UNITED STATES ENGINEER OFFICE

EASTPORT, MAINE

JOHN CALVIN STEVENS, F. A. I. A.

JOHN HOWARD STEVENS, A. I. A.

ARCHITECTS, PORTLAND, MAINE

Submitted by [Signature]

Approved [Signature] MAJOR, C. of E. U.S.A. DISTRICT ENGINEER