



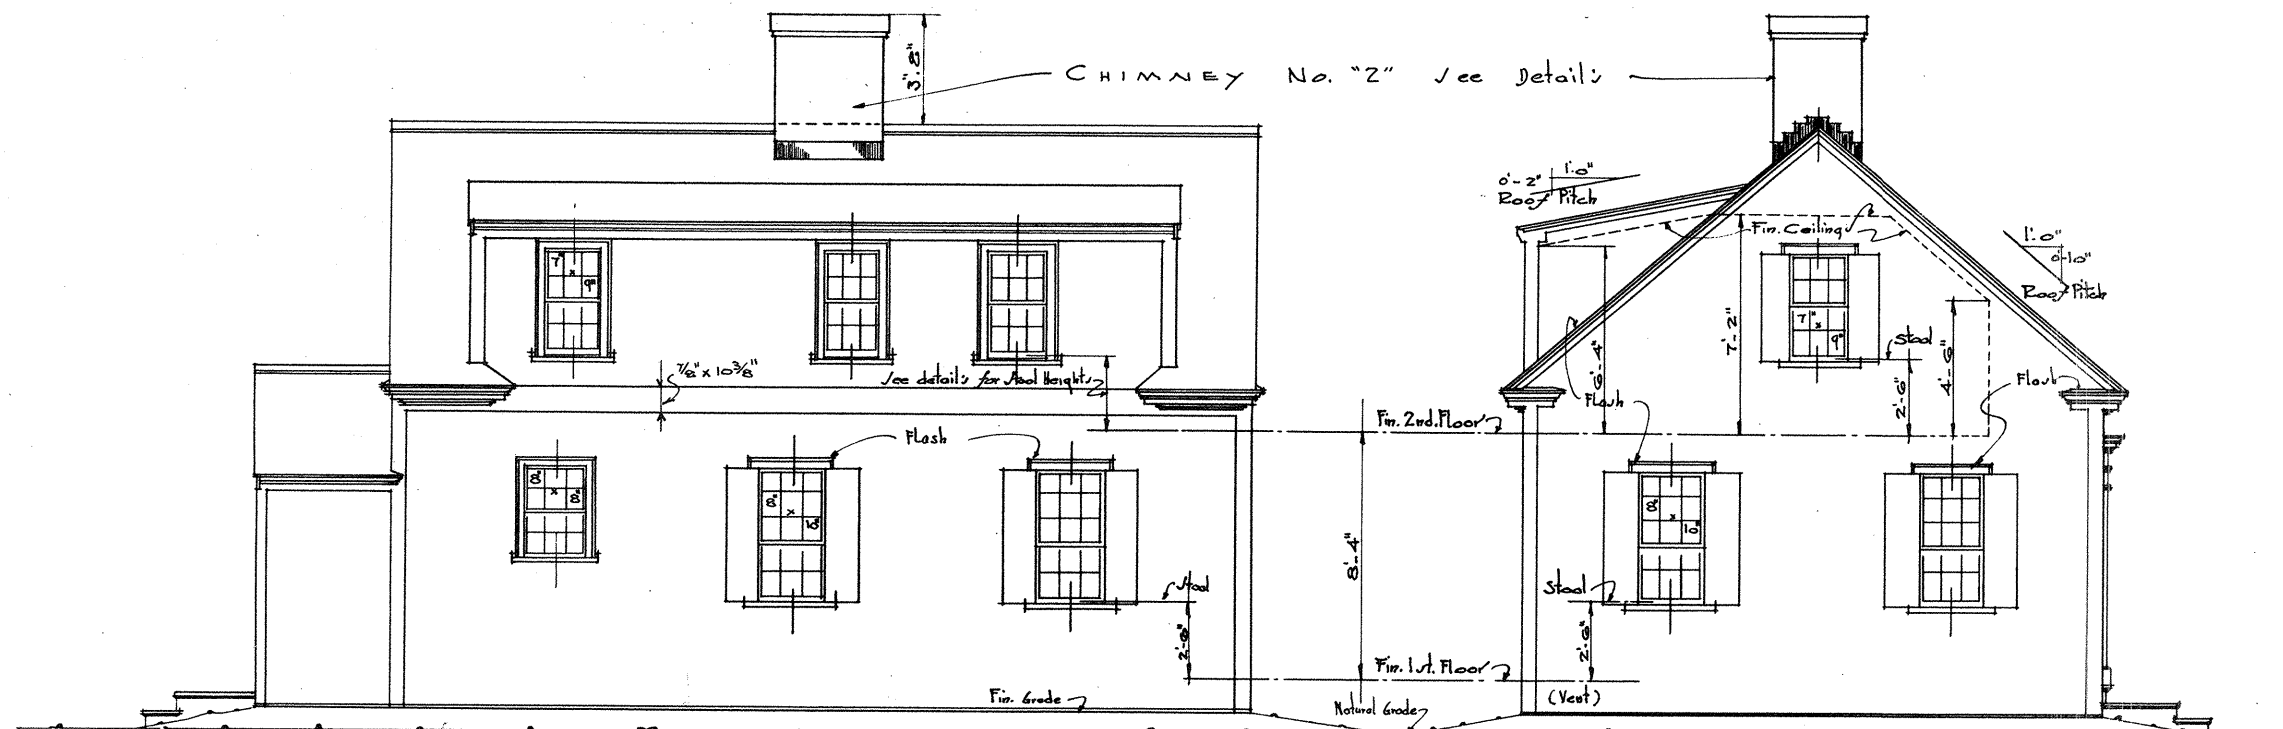


REAR ELEVATION

LEFT END ELEVATION

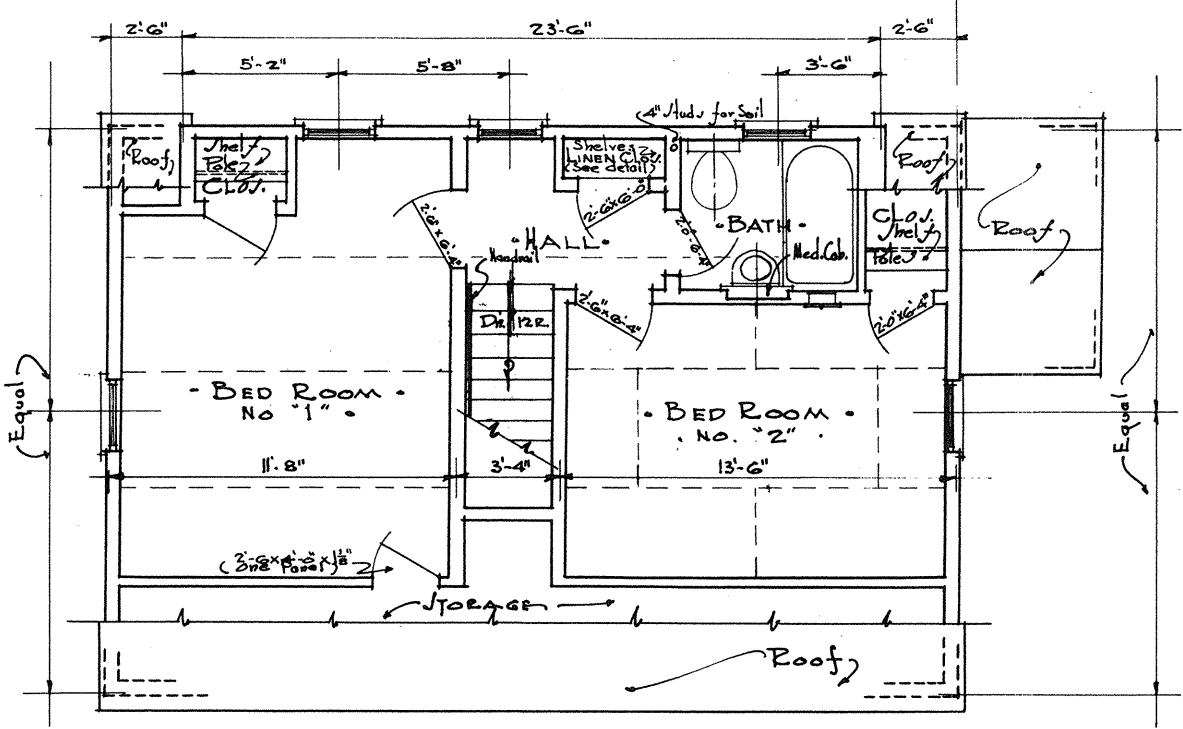


SECOND FLOOR PLAN

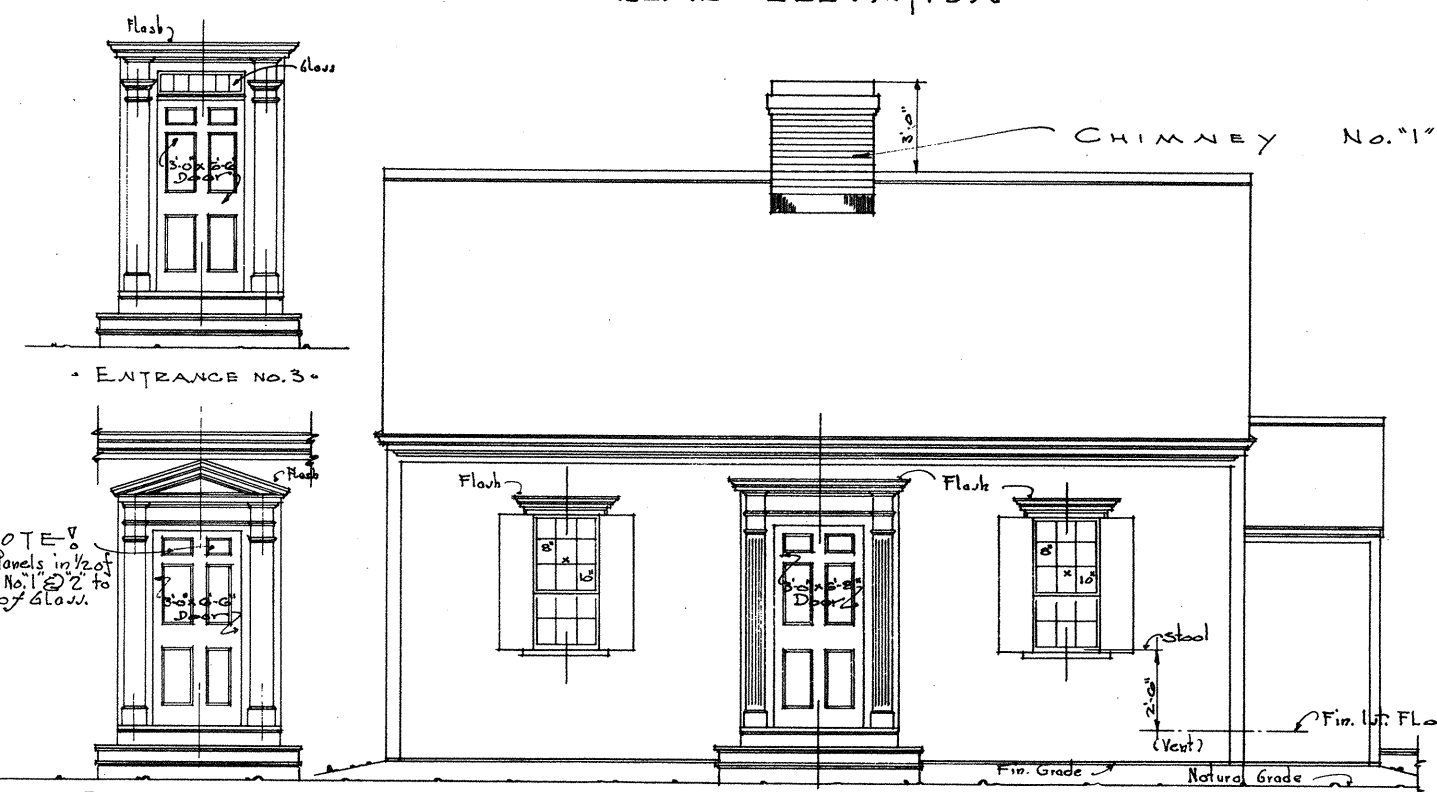


ENTRANCE NO. 2


FRONT ELEVATION  
(Entrance No. 1 shown on this Elevation)

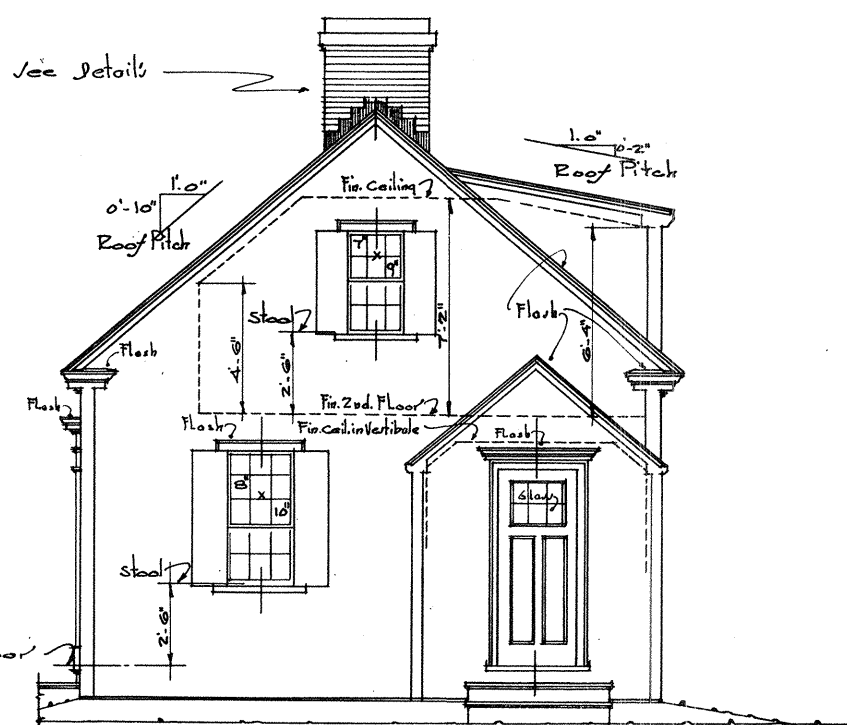

RIGHT END ELEVATION

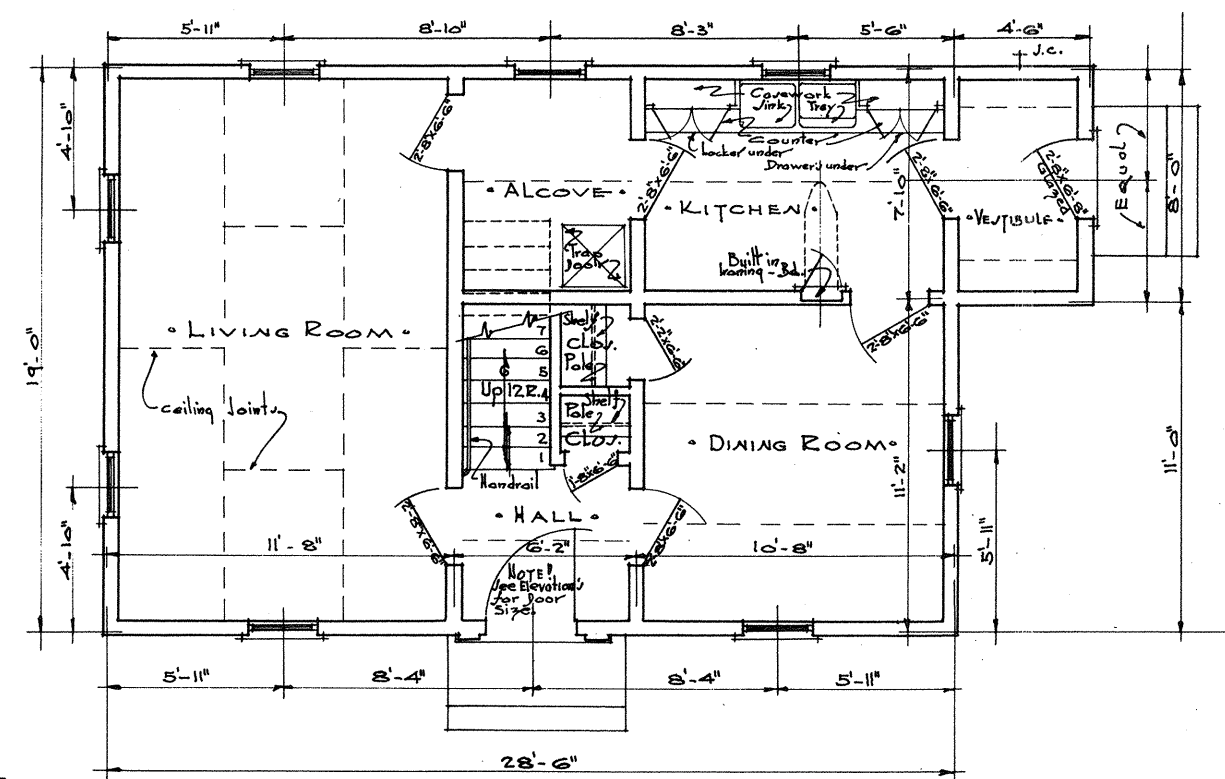


FIRST FLOOR PLAN

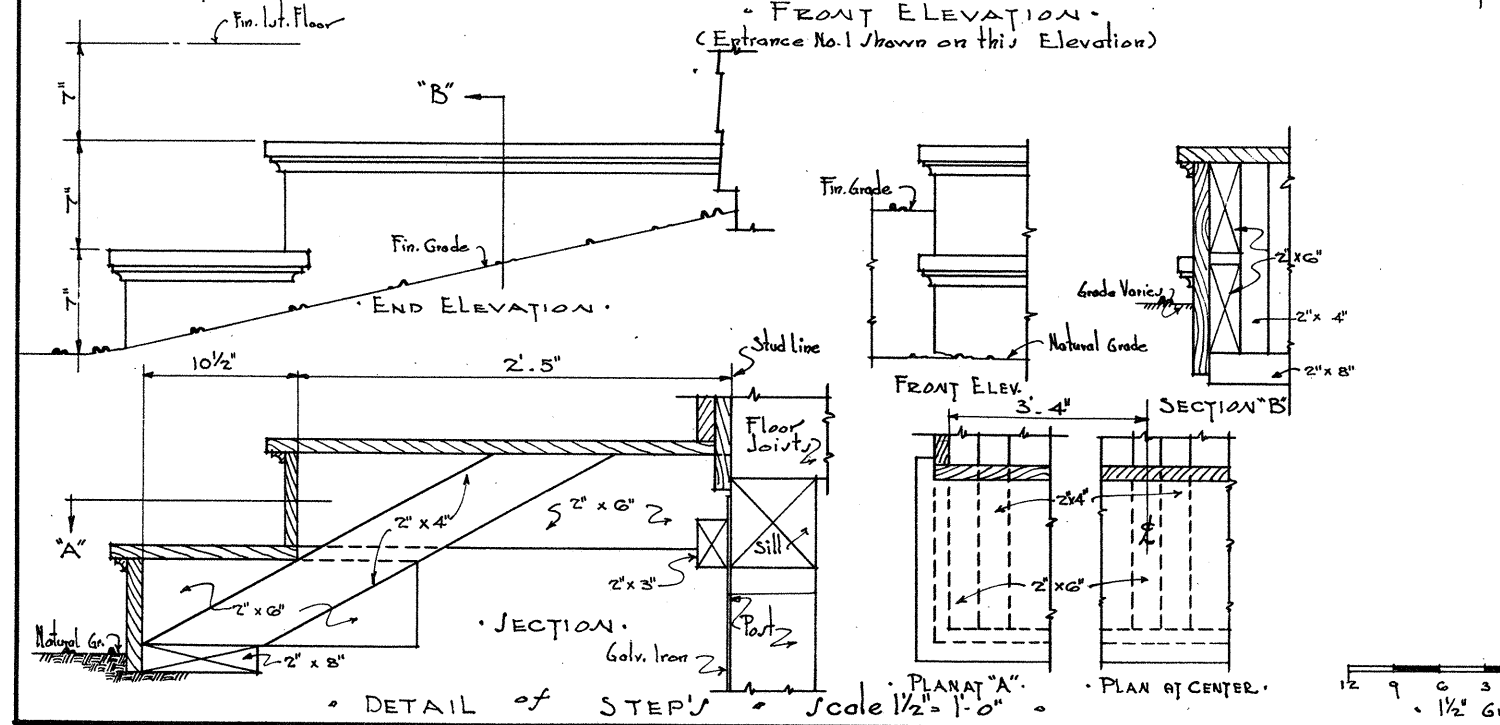


DETAIL of STEPS Scale 1/2" = 1'-0"

PLAN AT CENTER

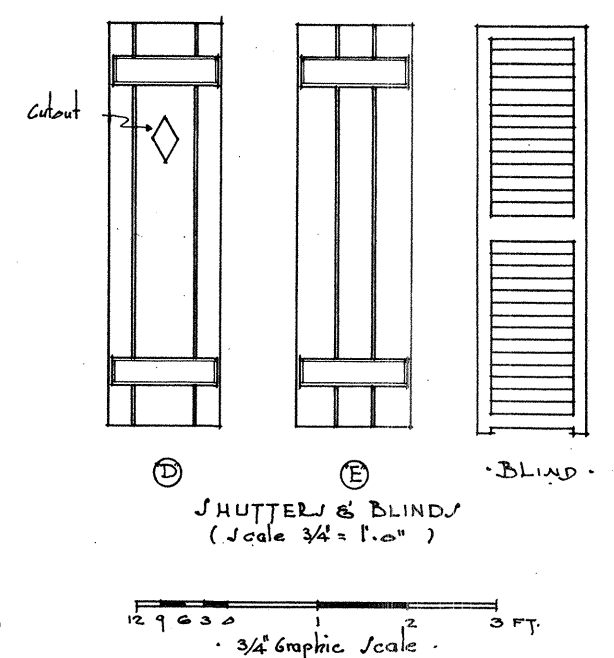

SHUTTER & BLINDS  
(Scale 3/4" = 1'-0")

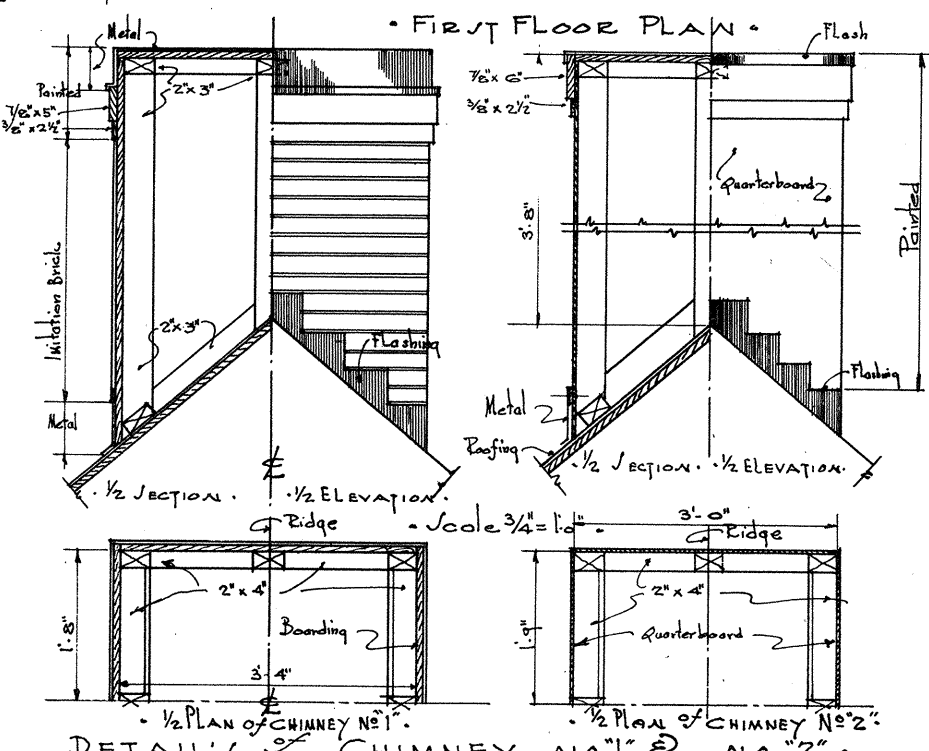

DETAILS of CHIMNEY No. 1 & No. 2

PASSAMAQUODDY BAY  
TIDAL POWER DEVELOPMENT  
TEMPORARY BUILDINGS  
**TYPE B**  
Sheet # 1 of 4 sheets Date Aug. 1955.  
UNITED STATES ENGINEER OFFICE  
EASTPORT, MAINE  
JOHN P. THOMAS, A. I. A.  
ARCHITECT  
PORTLAND, MAINE  
Submitted by: [Signature]  
Approved: [Signature]  
MADE IN U.S.A.