



SECTION **A**
SCALE: 1/2" = 1'-0"

SECTION **B**
SCALE: 1/2" = 1'-0"


SECTION **C**
SCALE: 1/2" = 1'-0"

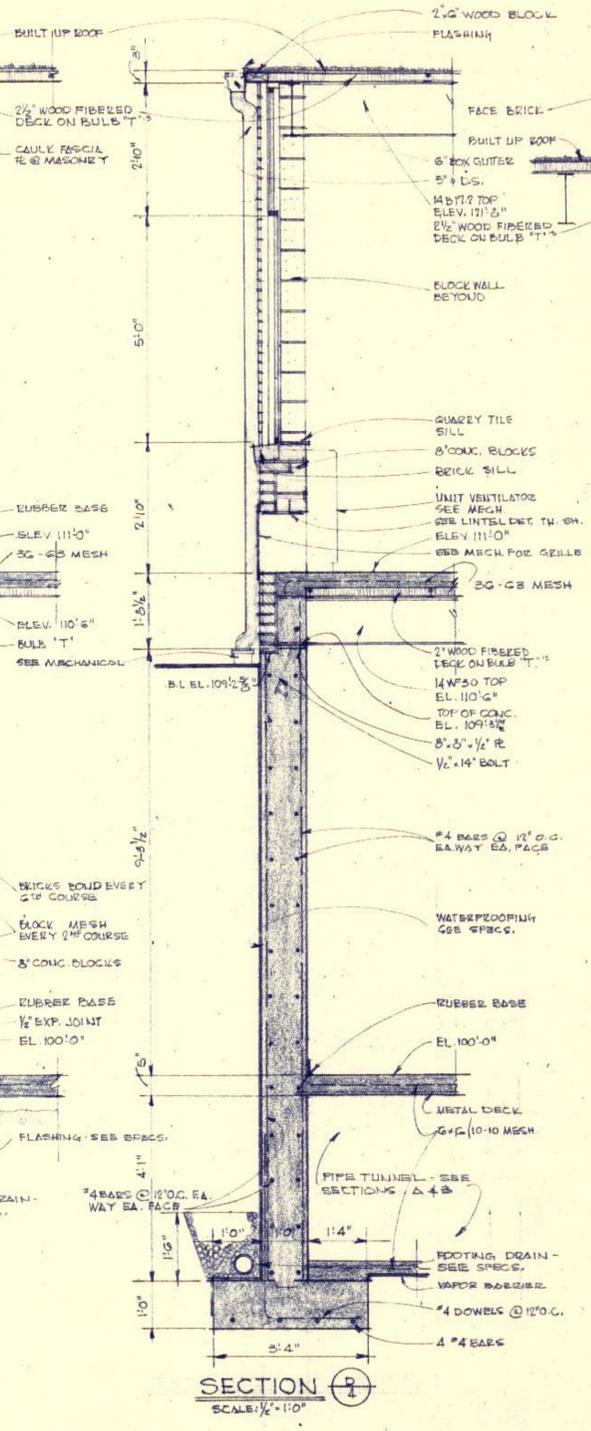


SECTION **D**
SCALE: 1/2" = 1'-0"

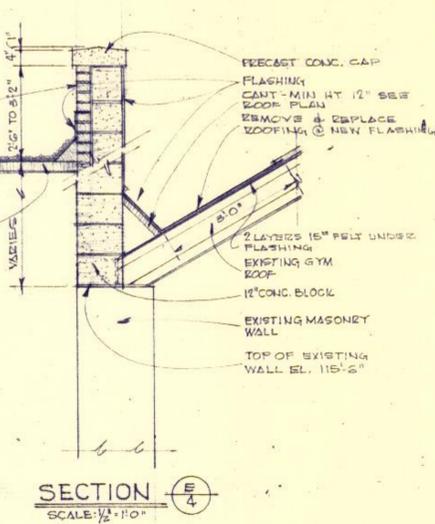


SECTION **E**
SCALE: 1/2" = 1'-0"

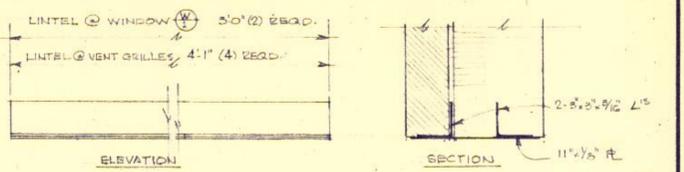

LINTEL - DETAILS
SCALE: 1/2" = 1'-0"

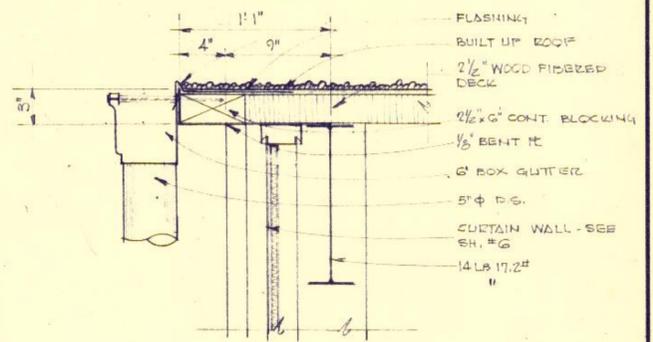

GUTTER - DETAIL
SCALE: 1/2" = 1'-0"

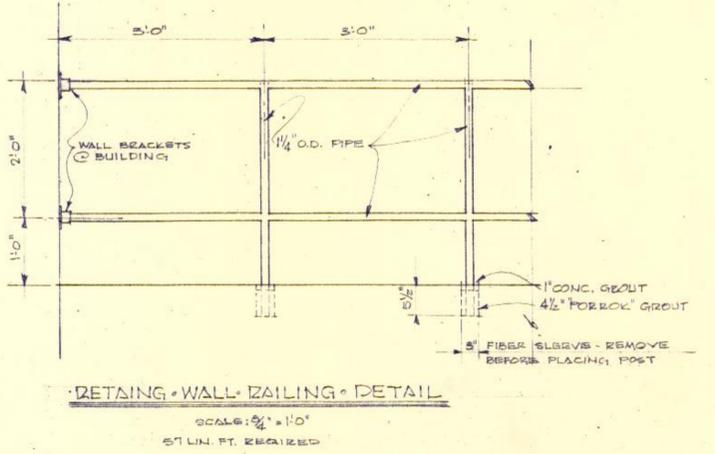

RETAINING - WALL - RAILING - DETAIL
SCALE: 3/4" = 1'-0"
57 LIN. FT. REQUIRED

		WALL SECTIONS		SHEET NUMBER 4 OF 6 DATE: 4/30/64
		AN ADDITION TO HUMBOLDT ELEMENTARY SCHOOL SECOND & CHERRY STREETS ST. JOSEPH, MO.		
HERSCHMAN & DOUGLAS <i>Engineers & Architects</i>		MADE BY: <u>A.F.E.</u> CH'KD. BY: <u>R.C.H.</u> REVISED: _____		
MASSAGLIA-NEUSTROM-MIDDLETON MECHANICAL ENGINEERS		TERMINAL WAREHOUSE BUILDING - SOUTH ST. JOSEPH, MISSOURI		