



GROUND FLOOR PLAN
SCALE: 1/8"=1'-0"

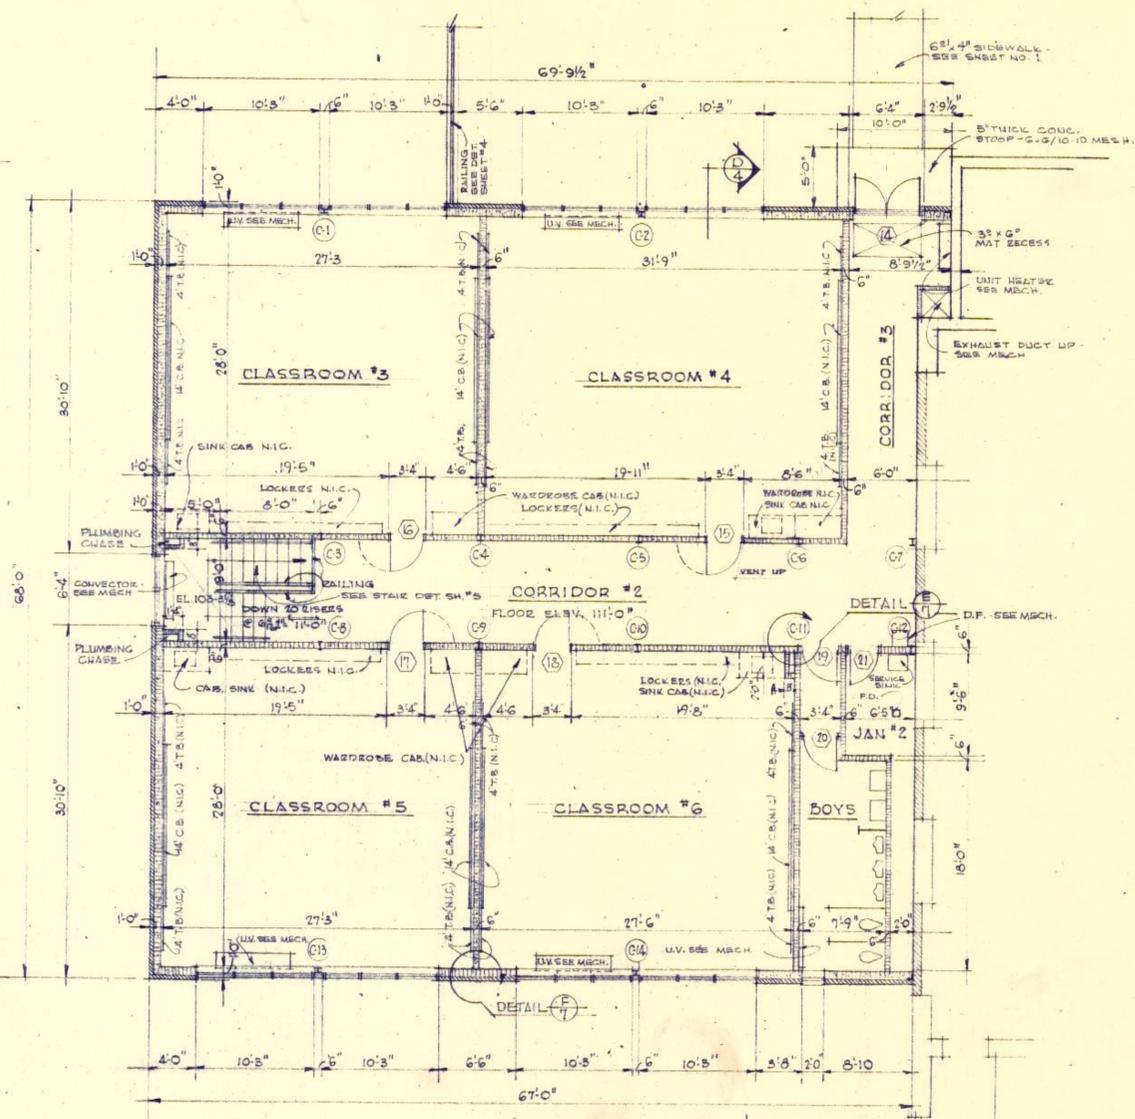


SECOND FLOOR PLAN
SCALE: 1/8"=1'-0"

ROOM FINISH SCHEDULE										
ROOM	FLOOR	BASE	CEILING	TRIM	DOORS	N WALL	S WALL	E WALL	W WALL	REMARKS
LUNCH ROOM	1	1	1	1	2	1	1	1	1	
KITCHEN	5	1	1	1	2	1	1	1	1	
CORRIDOR #1	1	1	1	1	2	1	1	1	1	
CL. RM. #1	1	1	1	1	2	1	1	1	1	
CL. RM. #2	1	1	1	1	2	1	1	1	1	
JANITOR #1	2	3	1	2	2	3	3	3	3	
GIRLS	4	2	1	1	2	2	2	2	2	
BOYS	4	2	1	1	2	2	2	2	2	
JANITOR #2	2	3	1	2	2	3	3	3	3	
CORRIDOR #2	1	1	1	1	2	1	1	1	1	
CORRIDOR #3	1	1	1	1	2	1	1	1	1	
CL. RM. #3	1	1	1	1	2	1	1	1	1	
CL. RM. #4	1	1	1	1	2	1	1	1	1	
CL. RM. #5	1	1	1	1	2	1	1	1	1	
CL. RM. #6	1	1	1	1	2	1	1	1	1	

LEGEND					
FLOOR	BASE	CEILING	TRIM	DOORS	WALLS
1 ASPH. TILE	1 RUBBER	1 WOOD FIBER	1 PAINT	1 PAINT	1 PAINT
2 CONCRETE	2 CERAMIC	2	2 NONE	2 STAIN	2 LIQUID TILE
3 WYLY ASPH.	3 NONE	3	3	3	3 NO FINISH
4 CERAMIC TILE					

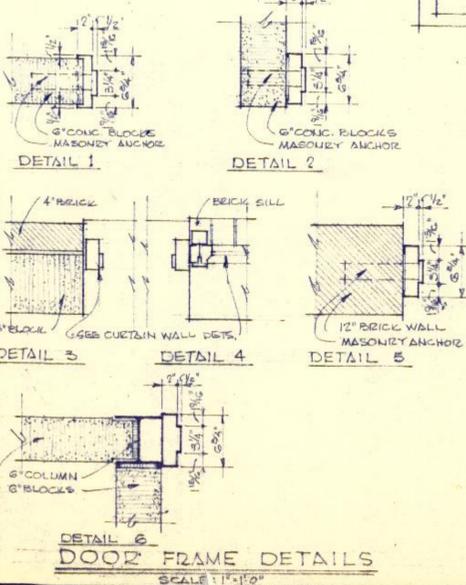

DOOR SCHEDULE						
MARK	SIZE	MATERIAL		FRAME DET.	THRESHOLD	REMARKS
		WOOD	METAL			
1	2'-5 1/2" x 7'-0" x 1 3/4"			3	A	BY CURTAIN WALL M.F.E.
2	3'-0" x 7'-0" x 1 3/4"			3+4	B	"
3	3'-0" x 7'-0" x 1 3/4"			3+4	B	"
4	3'-0" x 7'-0" x 1 3/4"			3+4	B	"
5	2'-5 1/2" x 7'-0" x 1 3/4"			5	D	"B" LABEL
6	3'-0" x 7'-0" x 1 3/4"			5	E	"B" LABEL
7	3'-0" x 7'-0" x 1 3/4"			1	B	
8	3'-0" x 7'-0" x 1 3/4"			1	B	
9	3'-0" x 7'-0" x 1 3/4"			1	C	
10	3'-0" x 7'-0" x 1 3/4"			2+6	C	MARBLE THRESHOLD
11	3'-0" x 7'-0" x 1 3/4"			2	C	
12	3'-0" x 7'-0" x 1 3/4"			2	F	
13	3'-0" x 7'-0" x 1 3/4"			2	F	
14	2'-5 1/2" x 7'-0" x 1 3/4"			3	A	BY CURTAIN WALL M.F.E.
15	3'-0" x 7'-0" x 1 3/4"			2	F	
16	3'-0" x 7'-0" x 1 3/4"			2	F	
17	3'-0" x 7'-0" x 1 3/4"			2	F	
18	3'-0" x 7'-0" x 1 3/4"			2	F	
19	3'-0" x 7'-0" x 1 3/4"			2+6	C	MARBLE THRESHOLD
20	3'-0" x 7'-0" x 1 3/4"			2	C	
21	3'-0" x 7'-0" x 1 3/4"			1	C	

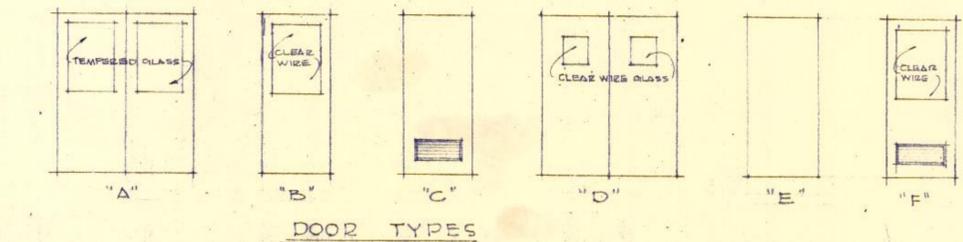

FLOOR PLANS & FINISH SCHEDULES

AN ADDITION TO
HUMBOLDT ELEMENTARY SCHOOL
SECOND & CHERRY STREETS ST. JOSEPH, MO.

HERSCHMAN & DOUGLAS
Engineers & Architects
TERMINAL WAREHOUSE BUILDING - SOUTH ST. JOSEPH, MISSOURI

MADE BY: L.L.D. CH'KD. BY: R.C.H. REVISED: _____

MECHANICAL ENGINEERS

SHEET NUMBER **2** OF 3

DATE: 4/30/64

2007.33.2003TT