



EAST ELEVATION
SCALE: 1/8"=1'-0"


NOTE: 1. GRILLES IN CURTAIN WALL TO BE STAMPED BY CURTAIN WALL CONT'G.
2. GRILLES IN MASONRY BY MECH. CONTRACTOR.

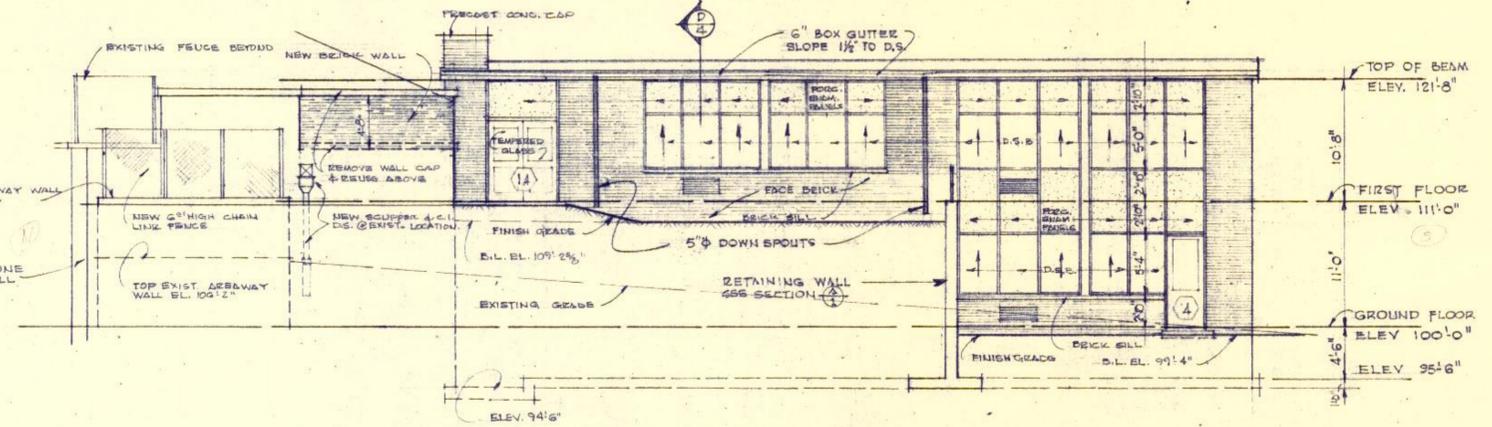

WEST ELEVATION
SCALE: 1/8"=1'-0"

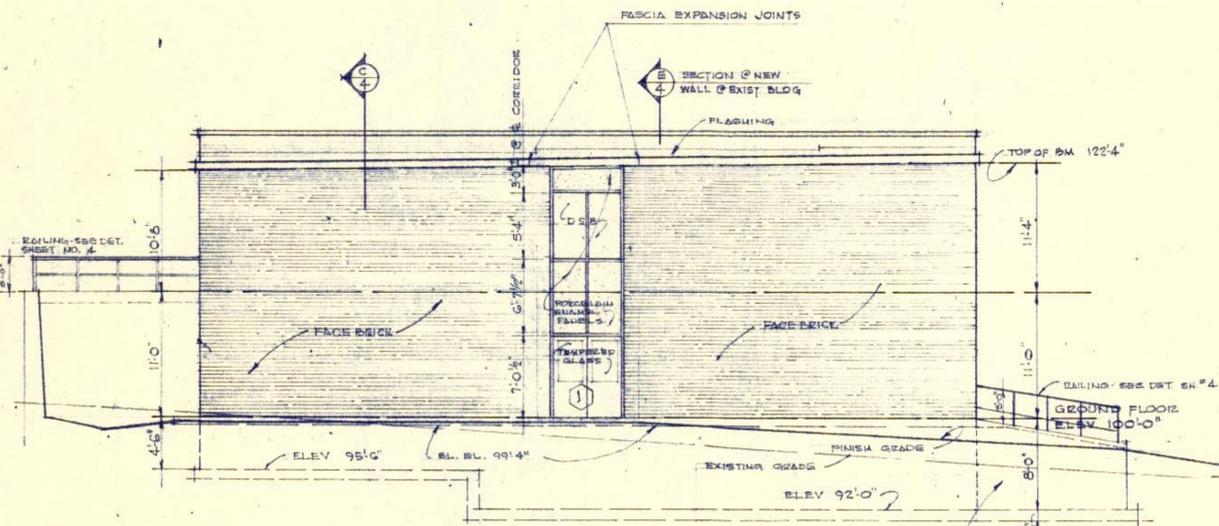

SOUTH ELEVATION
SCALE: 1/8"=1'-0"

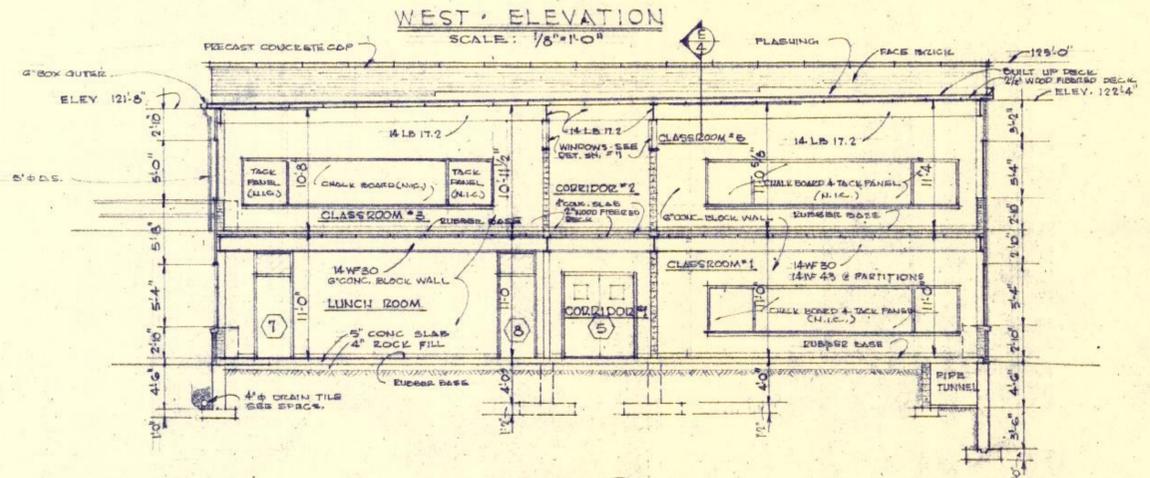

SECTION A-A
SCALE: 1/8"=1'-0"

| | | | | |
|---|--|--|--|------------------------------|
| | | ELEVATIONS & BUILDING SECTIONS | | SHEET NUMBER |
| | | AN ADDITION TO HUMBOLDT ELEMENTARY SCHOOL SECOND & CHERRY STREETS ST. JOSEPH, MO. | | |
| HERSCHMAN & DOUGLAS <i>Engineers & Architects</i> | | MADE BY: <u>L.L.D.</u> CH'KD. BY: <u>RCH</u> REVISED: _____ | | OF 3 DATE: <u>4/30/64</u> |
| MASSAGLIANEUSTROMMIDDLETON MECHANICAL ENGINEERS | | MASSAGLIANEUSTROMMIDDLETON MECHANICAL ENGINEERS | | |