



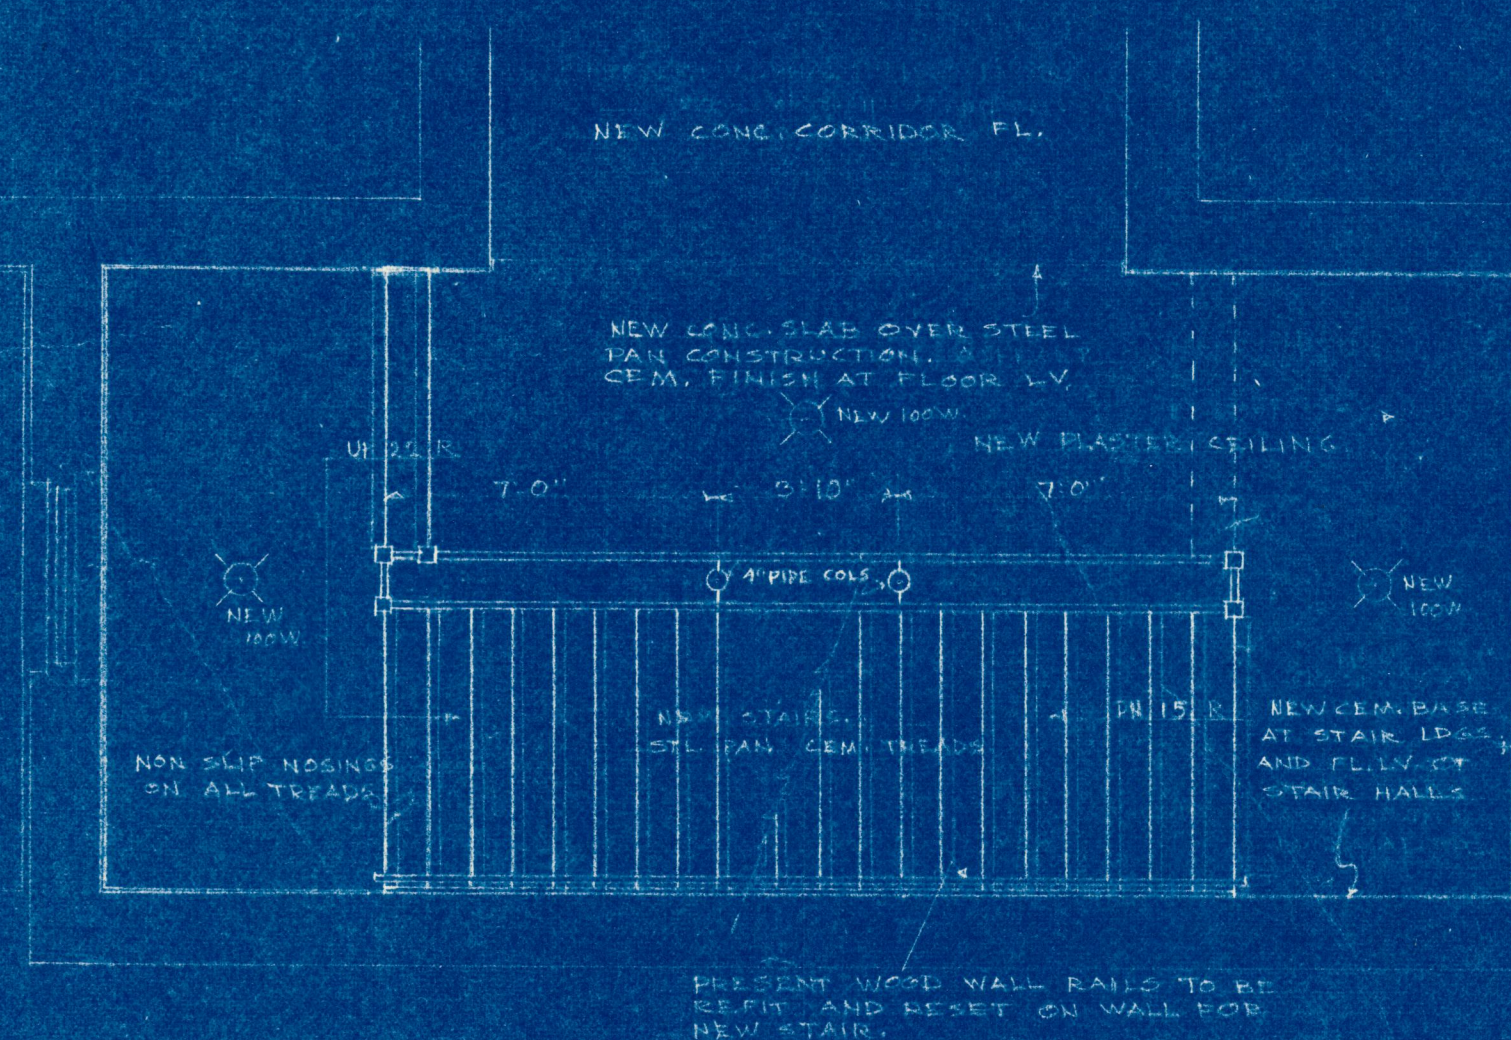

BASEMENT PLAN

NOTES: PRESENT CEILING OVER SECOND FLOOR STAIR HALL TO REMAIN. APPLY ACUSTICAL TILE ON WOOD FLOORING STRIPS.

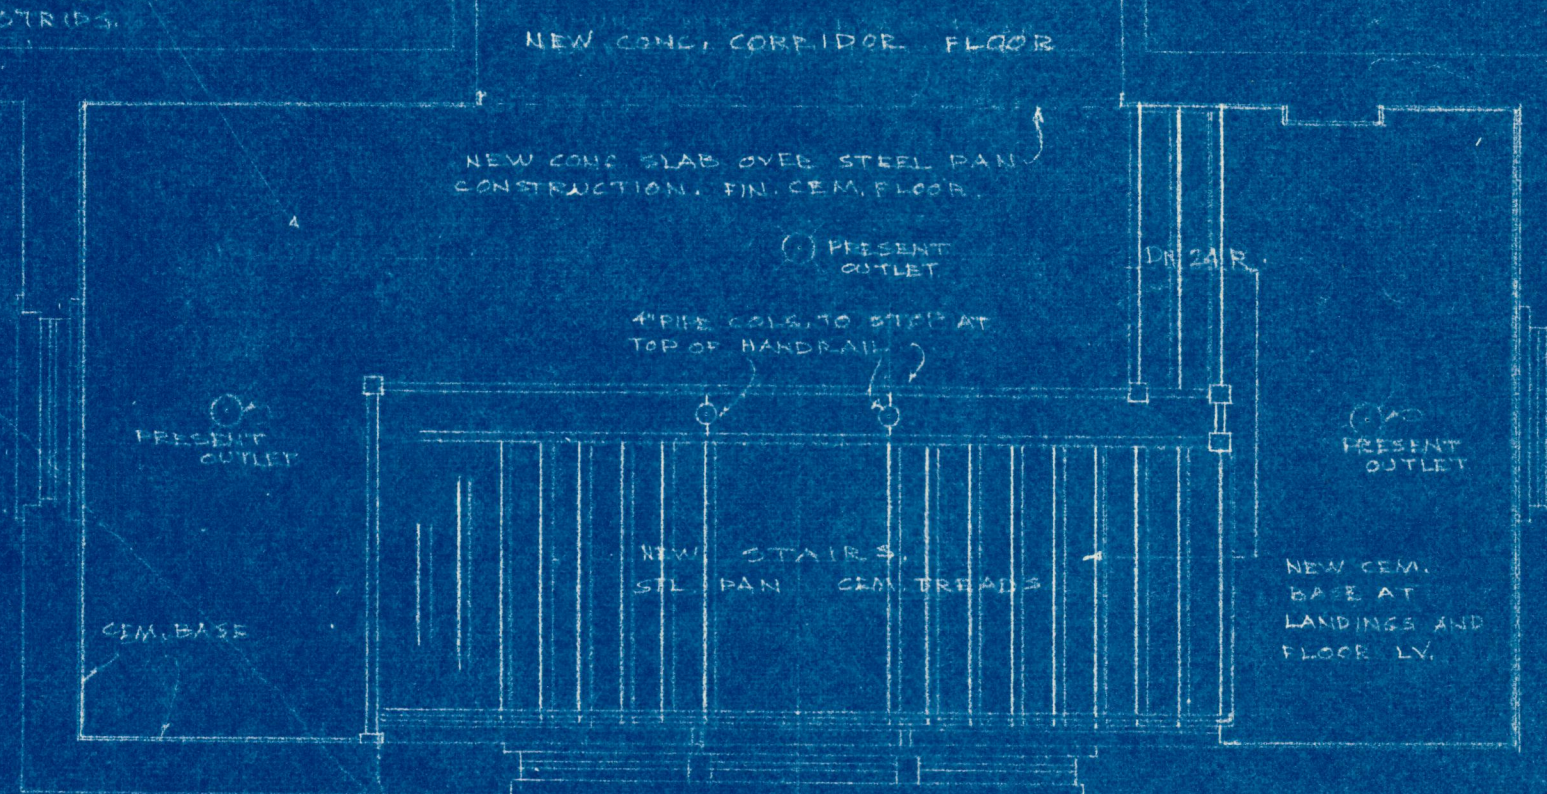


SECOND FLOOR PLAN


GENERAL NOTES: PRESENT WOOD STAIR AND LANDINGS ALSO WOOD LANDING IN STAIR HALL AT BASEMENT, FIRST AND SECOND FLOOR LEVELS TO BE REMOVED. INSTALL NEW STAIR FROM SUB-BASEMENT ENTRANCE LEVEL UP TO SECOND FLOOR IN THE PRESENT SOUTH STAIR TOWER. STAIR LANDING & FLOOR LEVEL CONSTRUCTION TO BE STEEL PAN WITH CONCRETE SLABS OVER PANS. FINISH FLOOR TO BE CEMENT AT FLOOR LEVELS.

INSTALL PLASTER ON METAL LATH AND FURRING CHANNELS ON ALL SOFFITS OF NEW STAIRS, LANDINGS AND FLOOR CONSTRUCTION. REMOVE PRESENT BUELF WAINSCOT IN STAIR SHAFT AND REPAIR ALL PRESENT PLASTER WHERE DAMAGED. WIRE FOR AND INSTALL NEW CEILING LIGHTS IN STAIR HALL AS SHOWN AND CONTROL FROM PRESENT SWITCHES. CHANGE CONDUIT RISERS WHERE INTERFERING WITH NEW STEEL CONSTRUCTION. CHANGE THE PRESENT VENT STACK FROM DRINKING FOUNTAIN IN SUB-BASEMENT, OFFSETTING PIPE BELOW BASEMENT FLOOR CONSTRUCTION AND CONNECTING TO PRESENT VENT AS DETERMINED AT THE BUILDING.

NOTES: OFFSET PRESENT VENT PIPE FROM DRINK. FTM. BELOW CEILING AND EXTEND TO ATMOSPHERE AS REQUIRED. CONDUITS TO BE CHANGED AS REQUIRED.

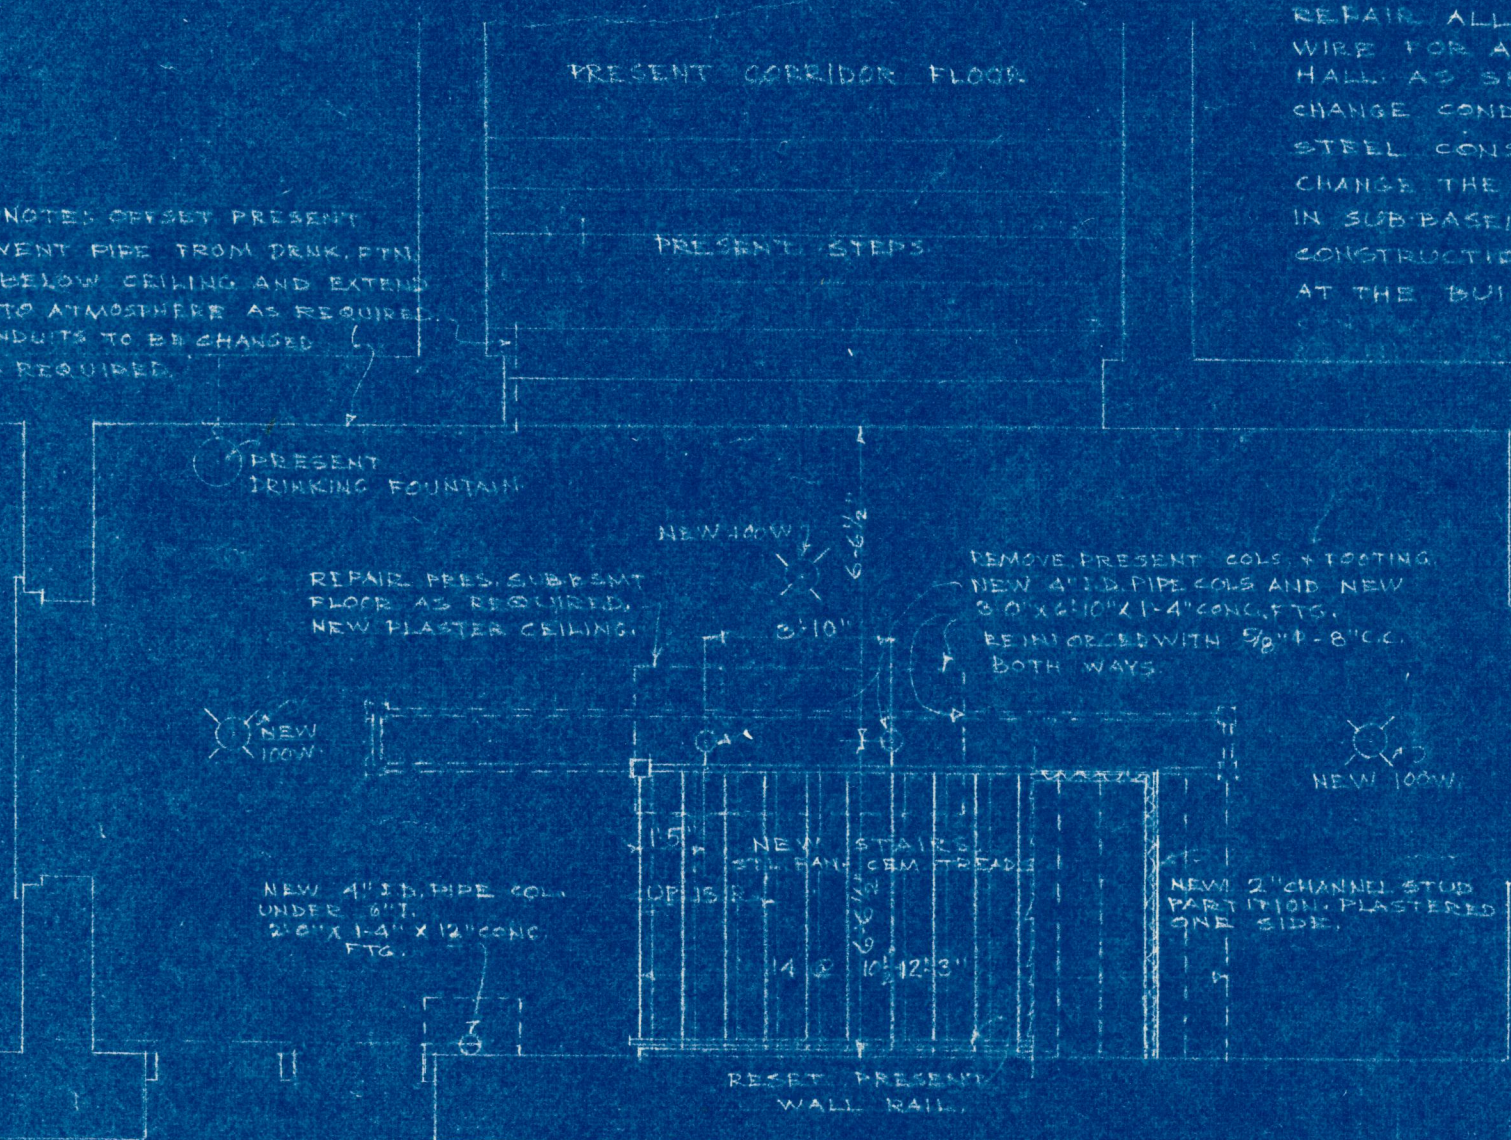

SUB-BASEMENT PLAN

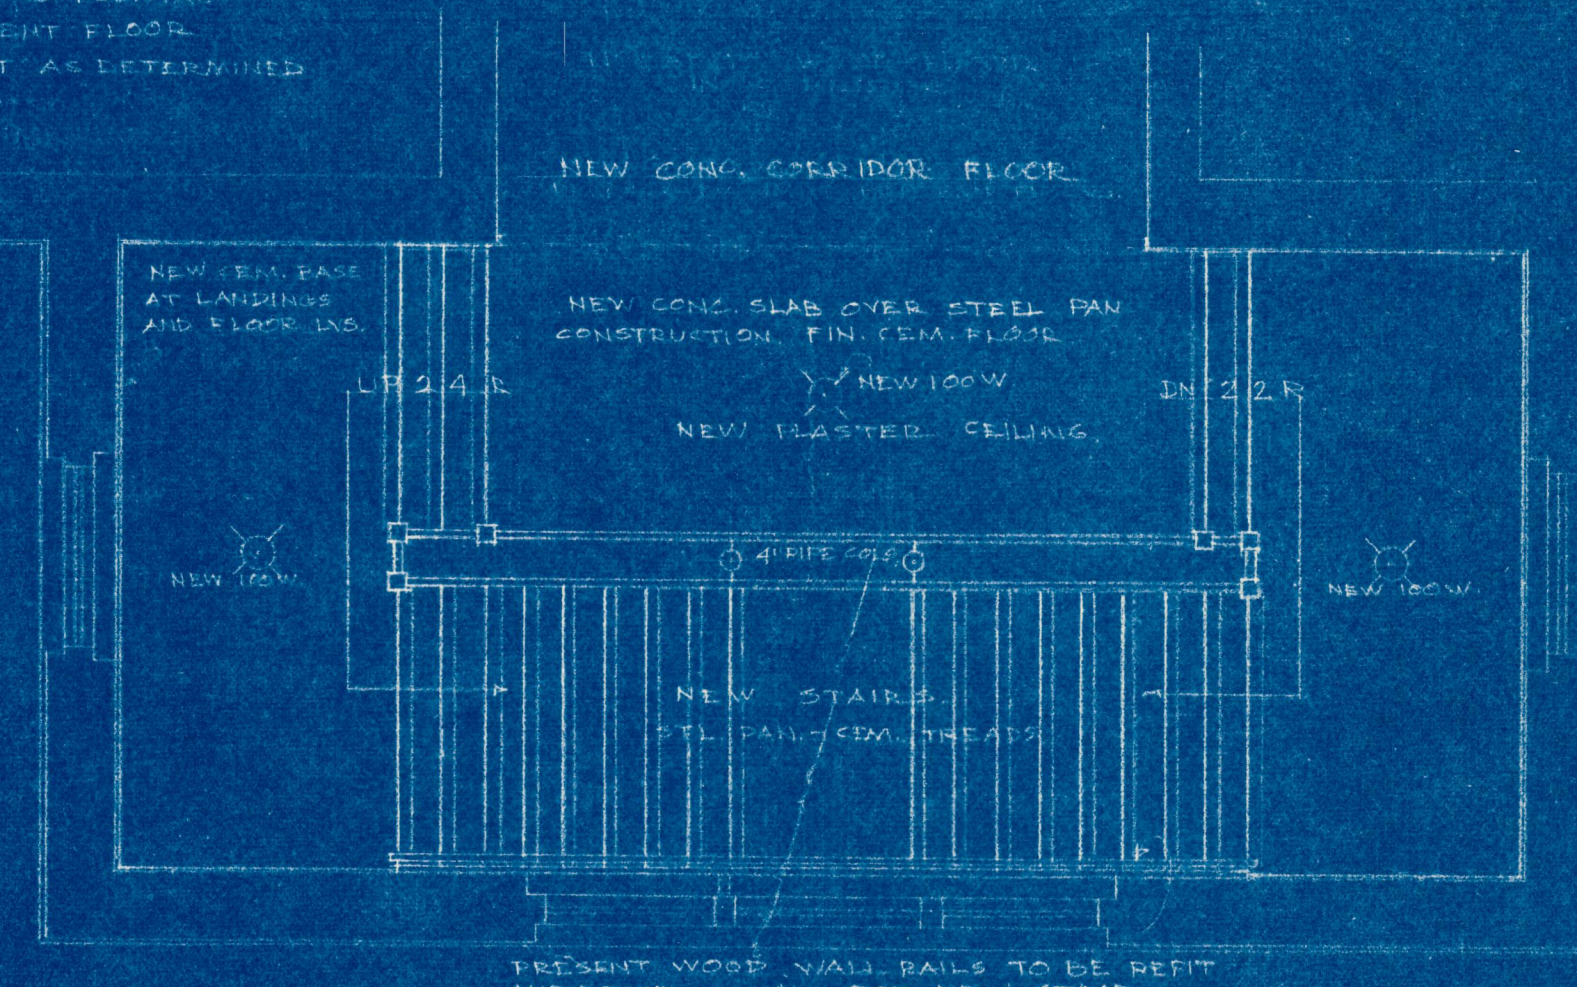

FIRST FLOOR PLAN

PLANS OF NEW SOUTH STAIR
SCALE 1/4"=1'-0"

NOTES: CONTRACTOR WILL VERIFY ALL MEASUREMENTS AT THE BUILDING AND WILL BE HELD RESPONSIBLE FOR SAME. CONTRACTOR WILL VERIFY ALL DIMENSIONS ON THE DRAWINGS AND REPORT ANY DISCREPANCIES TO THE ARCHITECTS.

NEW STAIR IN SOUTH STAIR TOWER

ALTERATIONS
HUMBOLDT SCHOOL
SECOND AND CHERRY ST - ST. JOSEPH, MO.

DATE: SEPT 15, 1948
REVISED: MARCH 9, 1953
ECKEL AND GALDRICH ARCHITECTS
ST. JOSEPH, MISSOURI
WM. B. ITTNER INC.
CONSULTING ARCHITECTS
ST. LOUIS, MISSOURI

SHEET
6