



NOTE: EXISTING WOOD CONSTRUCTED STAIRS AND CORRIDOR FLOORS TO BE REMOVED. INSTALL NEW STEEL PAN STAIRS AND CONCRETE SLAB AND STEEL BAR JOIST CORRIDOR FLOORS.

PLAN OF FIRST FLOOR
SCALE 1/8" = 1'-0"

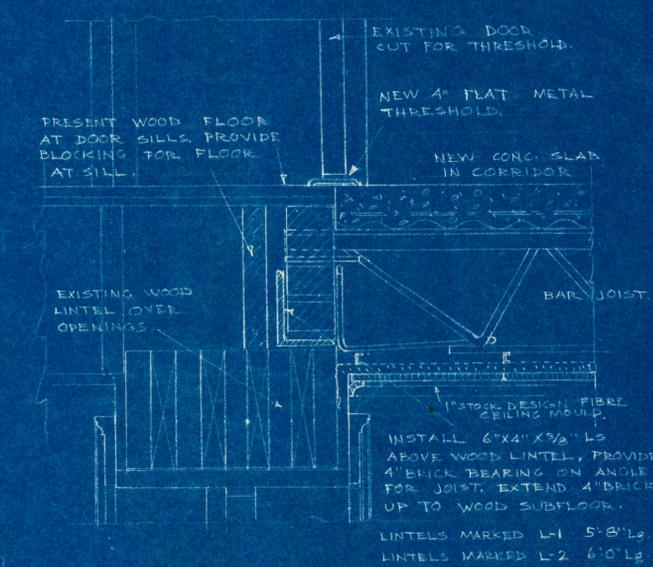

DETAIL-JOIST BEARING
OVER CORRIDOR OPENINGS
SCALE 1/2" = 1'-0"

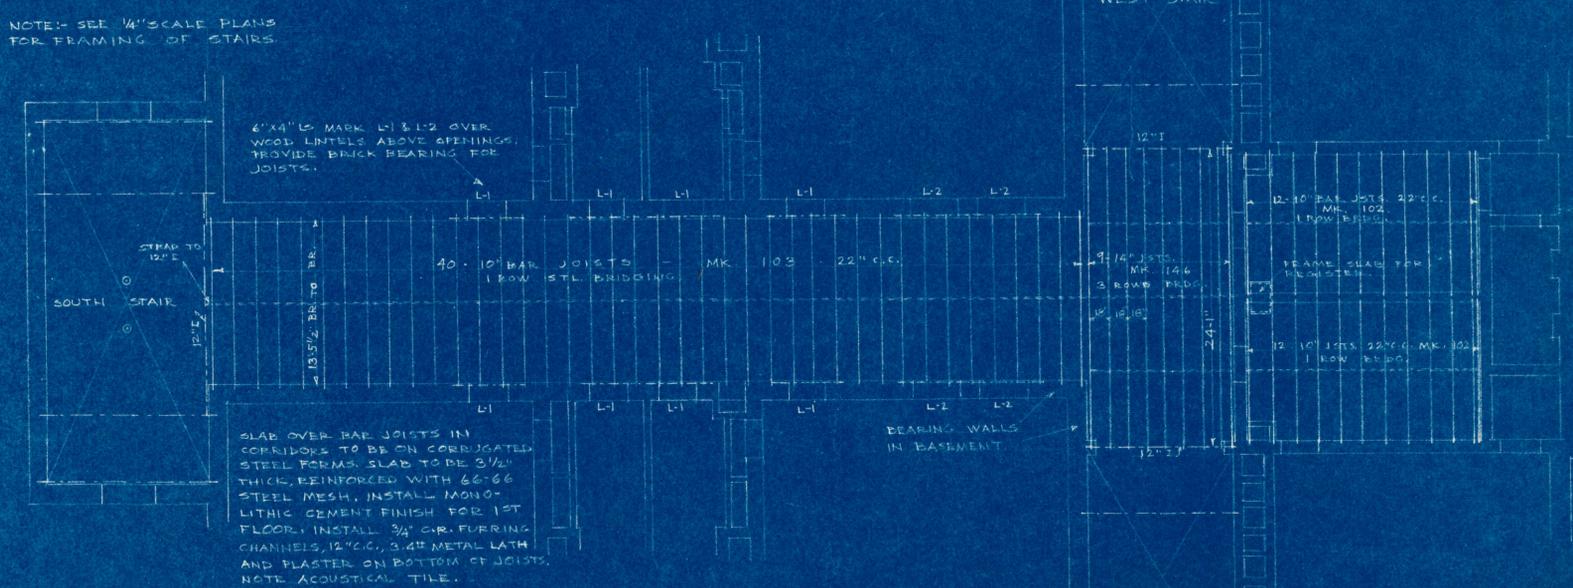

FRAMING PLAN - FIRST FLOOR
SCALE 1/8" = 1'-0"

PLAN-FIRST FLOOR
CORRIDOR FRAMING

ALTERATIONS
HUMBOLDT SCHOOL
SECOND AND CHERRY ST. - ST. JOSEPH, MO

DATE MARCH 9, 1953	ECKEL AND ALDRICH ARCHITECTS ST. JOSEPH, MISSOURI W.M. B. ITTNER, INC. CONSULTING ARCHITECTS ST. LOUIS, MISSOURI	SHEET 3
-----------------------	--	------------

2007-53-2005-F