





BASEMENT PLAN  
CEILING FRAMING DOTTED

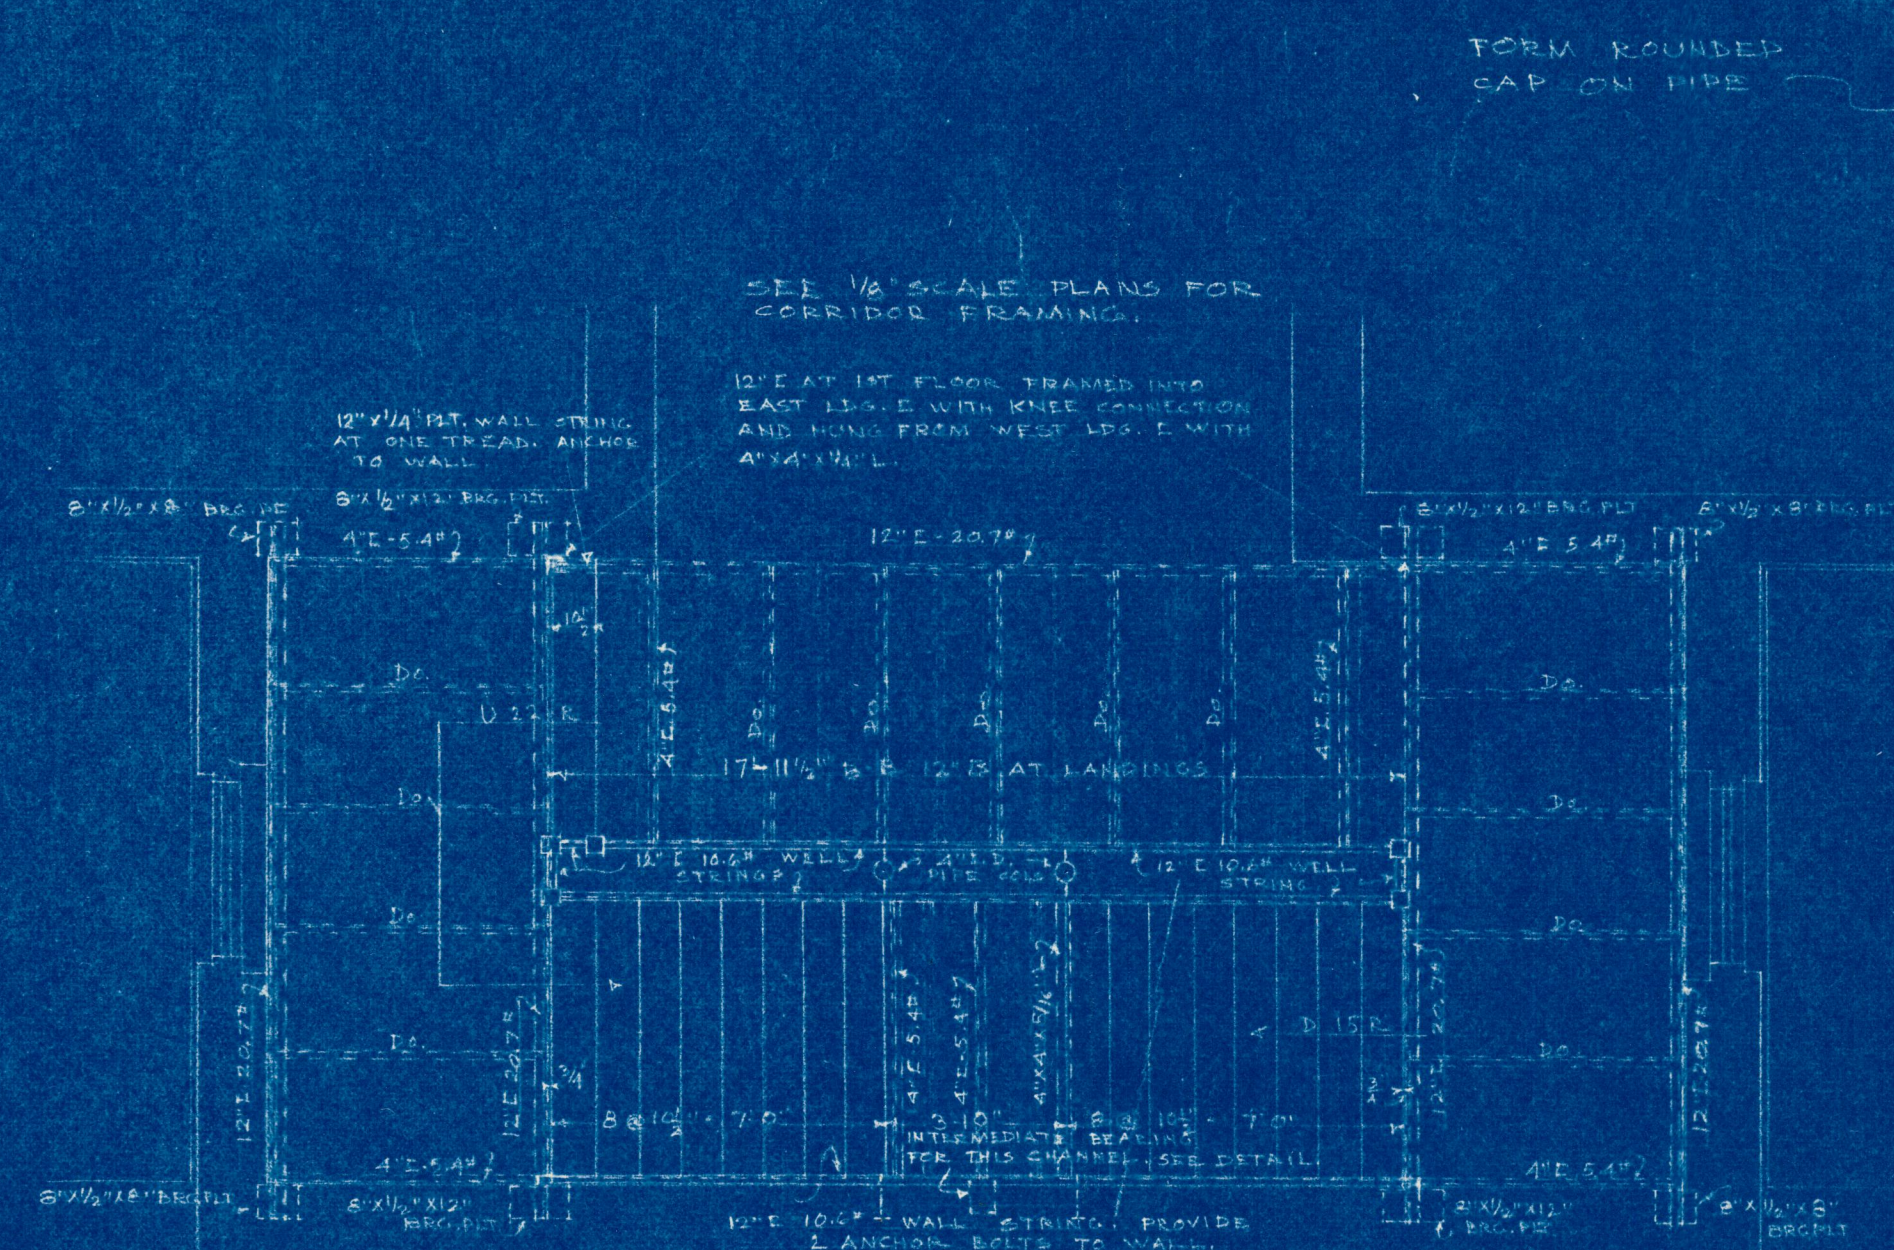


SECOND FLOOR PLAN


NOTES: NEW STAIR AND LANDINGS TO BE STEEL PAN CONSTRUCTION WITH 10 GA. STEEL RISERS AND PANS AT STAIRS AND UNDER ALL CONCRETE AT FLOOR LEVEL AND INTERMEDIATE LANDINGS. CONCRETE AT STAIR TREADS TO BE 2 1/2" THICK. REINFORCED WITH 6#10 WIRE MESH. CONCRETE AT ALL LANDINGS & FLOOR LEVELS TO BE 4" THICK REINFORCED WITH 66-66 MESH. PROVIDE FULL WIDTH NON-SLIP NOSINGS ON ALL TREADS. PROVIDE 4"x4" TUBING NEWELS. WELL STRINGS AT STAIR AND FLOOR LEVELS TO BE SUPPORTED FROM 4" I.D. PIPE POSTS. SUPPORT RAILINGS AT PIPE POSTS. STAIRS TO BE DESIGNED TO SUPPORT 100# LIVE LOAD IN ADDITION TO WEIGHT OF SLABS & FINISH. CONTRACTOR TO OBTAIN AND VERIFY ALL DIMENSIONS AT THE BUILDING.

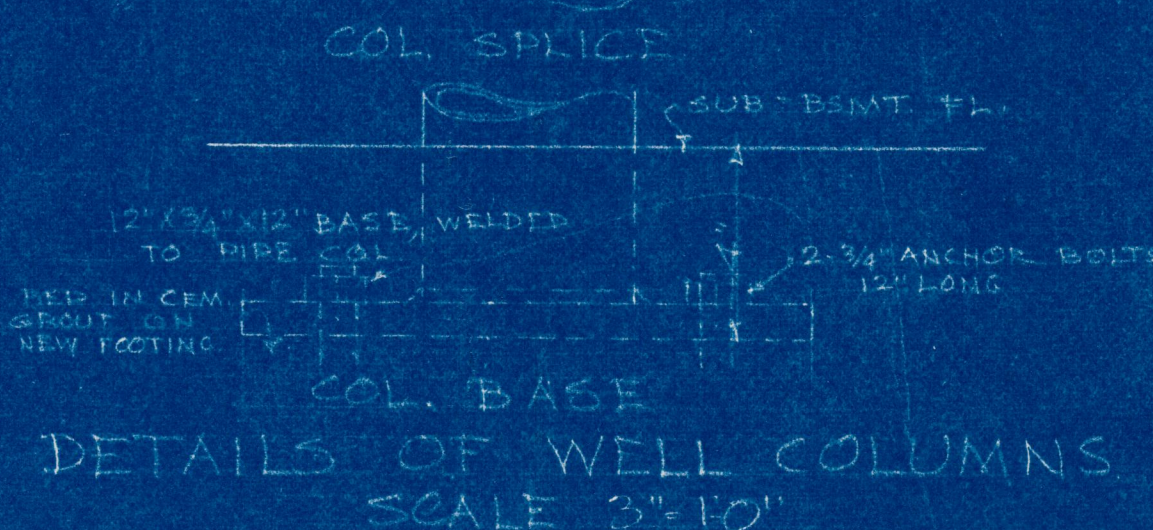

DETAILS OF WELL COLUMNS  
SCALE 3"=10"

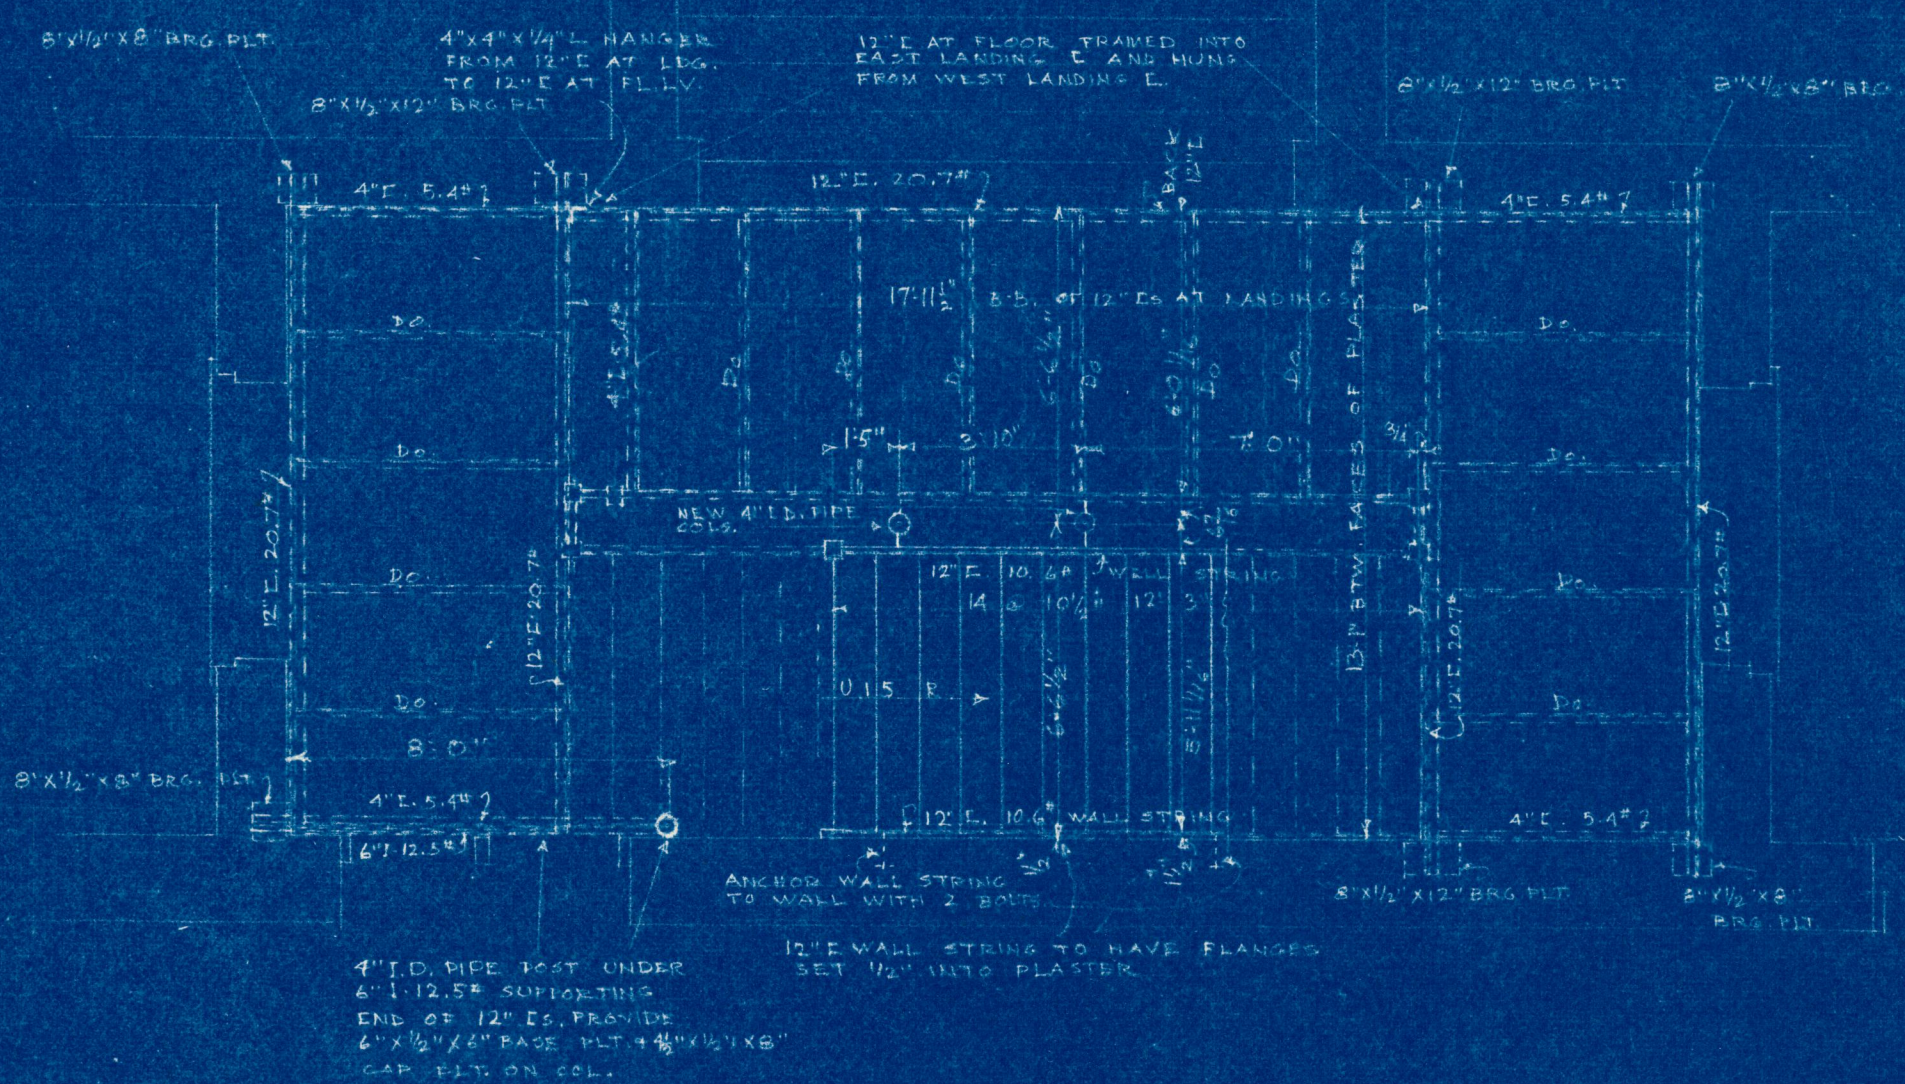

SUBBASEMENT PLAN  
CEILING FRAMING DOTTED

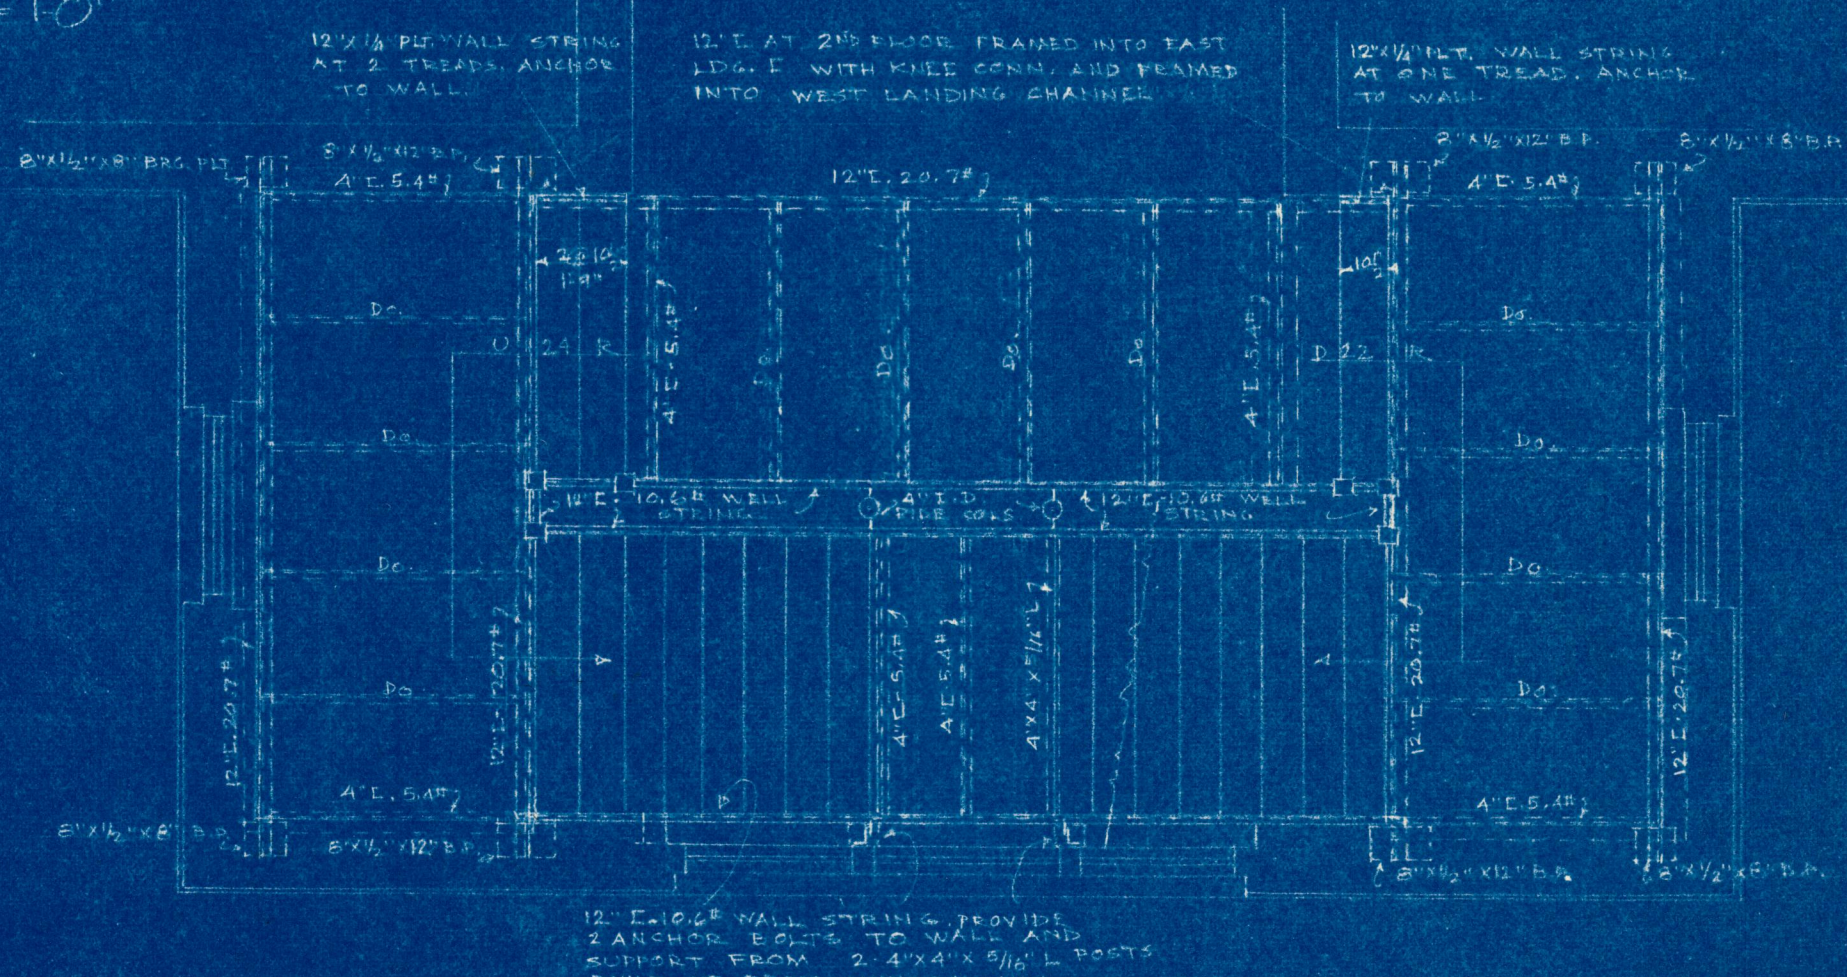

FIRST FLOOR PLAN  
CEILING FRAMING DOTTED

NOTE: ALL 4"ES TO HAVE 1/2" HOLES 12" C.C. IN BOTTOM FLANGE FOR FURNISHING TIES. CHANNEL FRAMING TO HAVE 8" BEARING ON MASONRY. PROVIDE 1/2" 4" ROD ANCHORS, 6" LONG WITH HOLE IN WEB FOR ANCHORING ALL CHANNELS AT WALL BEARING.


NEW SOUTH STAIR  
STEEL STAIR FRAMING PLANS  
SCALE 1/4"=1'-0"

NEW STAIR IN SOUTH STAIR TOWER

ALTERATIONS  
HUMBOLDT SCHOOL

SECOND AND CHERRY ST. ST. JOSEPH, MO.

|                           |                                                                     |            |
|---------------------------|---------------------------------------------------------------------|------------|
| DATE<br>SEP 15, 1948      | ECKEL AND ALDRICH-ARCHITECTS<br>ST. JOSEPH, MISSOURI                | SHEET<br>8 |
| REVISION<br>MARCH 9, 1953 | WM. B. JETTER, INC.<br>CONSULTING ARCHITECTS<br>ST. LOUIS, MISSOURI |            |

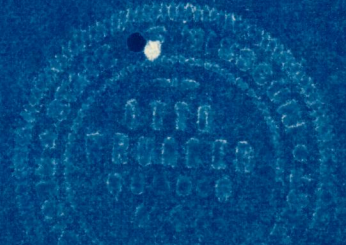

2007 03 20 135