



PLAN - BASEMENT CLASS ROOM
SCALE 1/8" = 1'-0"

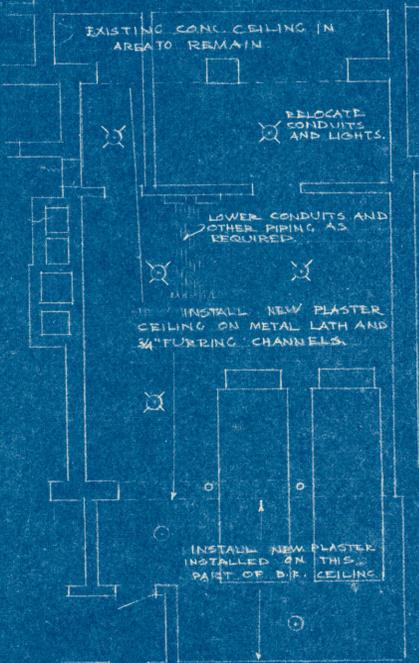


PLAN - SUB-BASEMENT BOILER ROOM

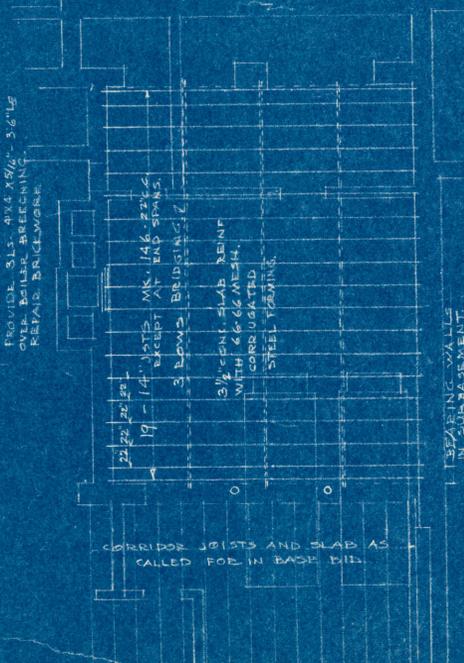

FRAMING PLAN - CLASS R.M. ABOVE BOILER ROOM
SCALE 1/8" = 1'-0"

ALTERNATE NO. 2. FIREPROOF CONSTRUCTION OVER BOILER ROOM.

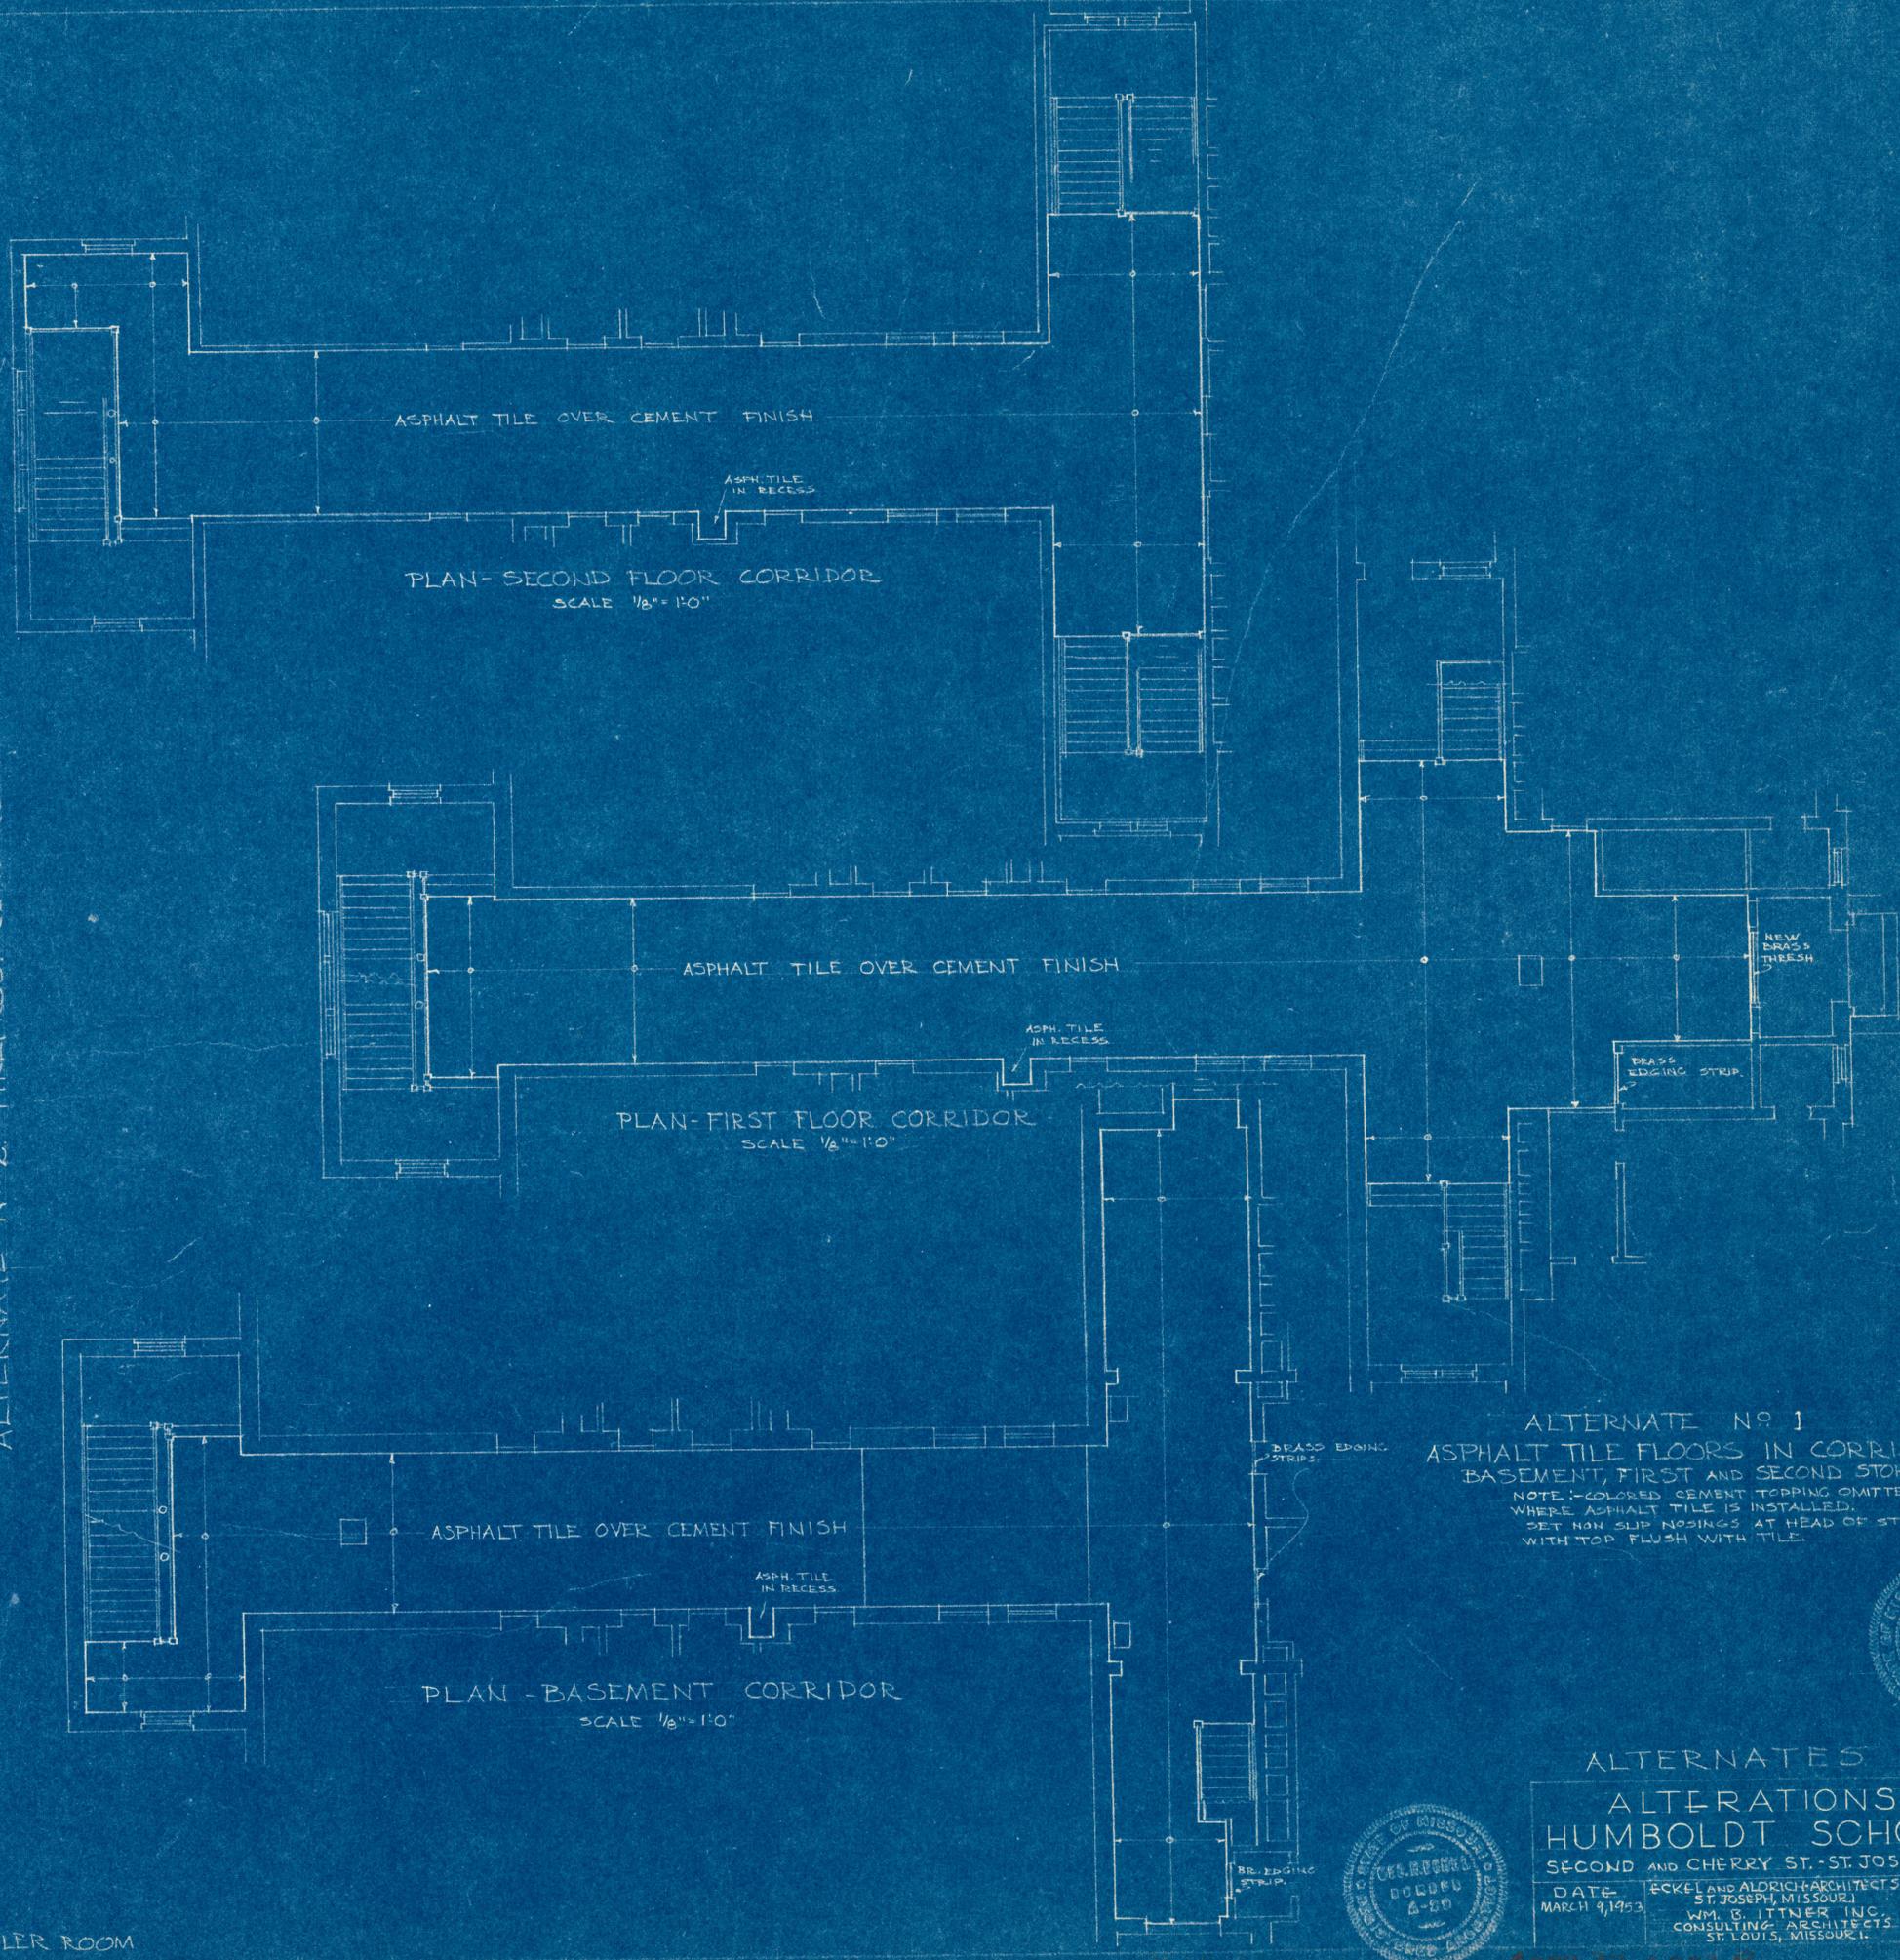

ALTERNATE NO. 1
ASPHALT TILE FLOORS IN CORRIDORS.
BASEMENT, FIRST AND SECOND STORIES
NOTE: -CLOSED CEMENT TOPPING OMITTED WHERE ASPHALT TILE IS INSTALLED.
SET NON SLIP NOSINGS AT HEAD OF STEPS WITH TOP FLUSH WITH TILE.



ALTERNATES
ALTERATIONS
HUMBOLDT SCHOOL
SECOND AND CHERRY ST. - ST. JOSEPH, MO.

DATE: MARCH 9, 1953

ECKEL AND ALDRICH ARCHITECTS
5 ST. JOSEPH, MISSOURI
W.M. S. FITZNER, INC.
CONSULTING ARCHITECTS
ST. LOUIS, MISSOURI.

SHEET 15