


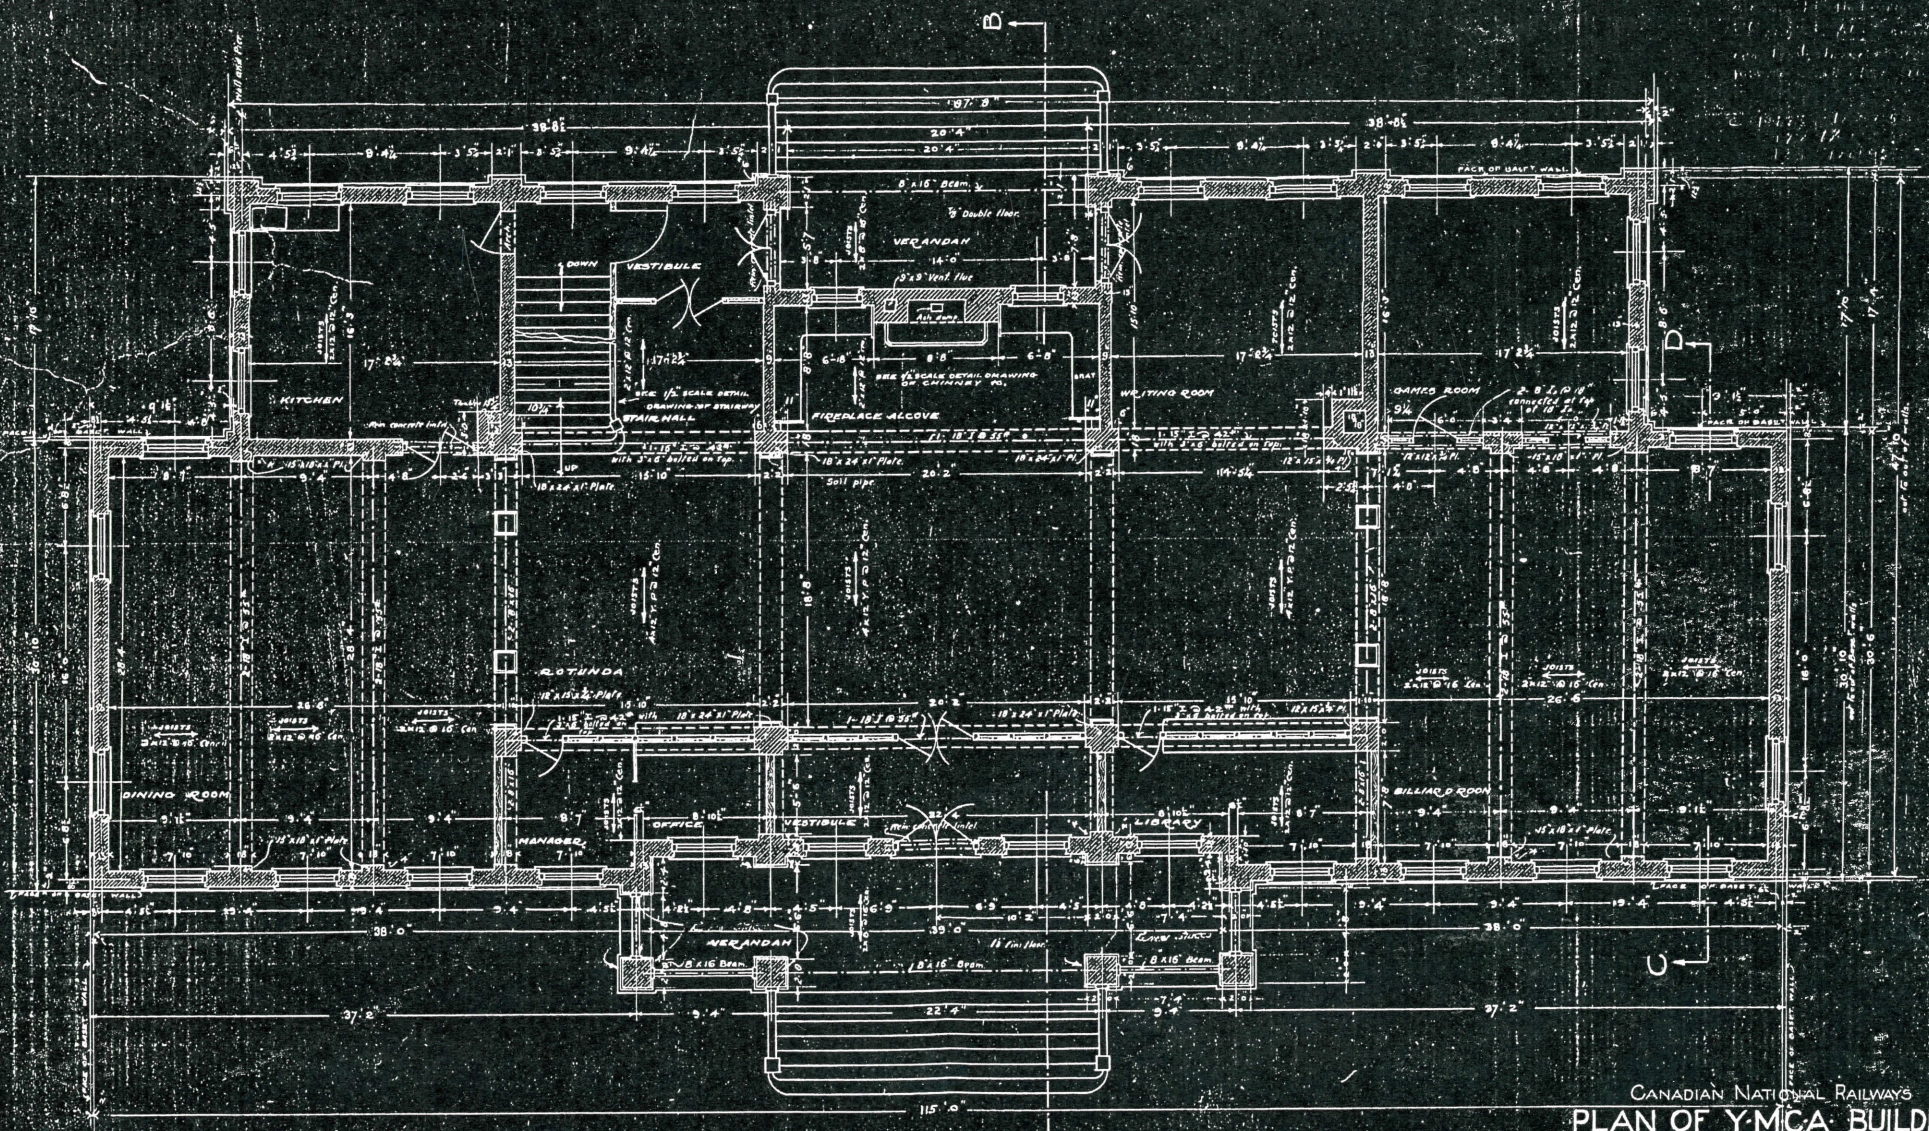

NOTE:
herein that all floors, and also piers supporting wood and
steel beams be built up in cement mortar.
all openings to be arched over with Dutch arches.


GROUND OR FIRST FLOOR PLAN
SCALE 1/4" = 1 FOOT

CANADIAN NATIONAL RAILWAYS
PLAN OF Y.M.C.A. BUILDING
To be erected at

CAPREOL
OFFICE OF THE CHIEF ENGINEER
TORONTO, ONTARIO

Chief Engineer
General Manager
President

Scale 1/4" = 1 FOOT

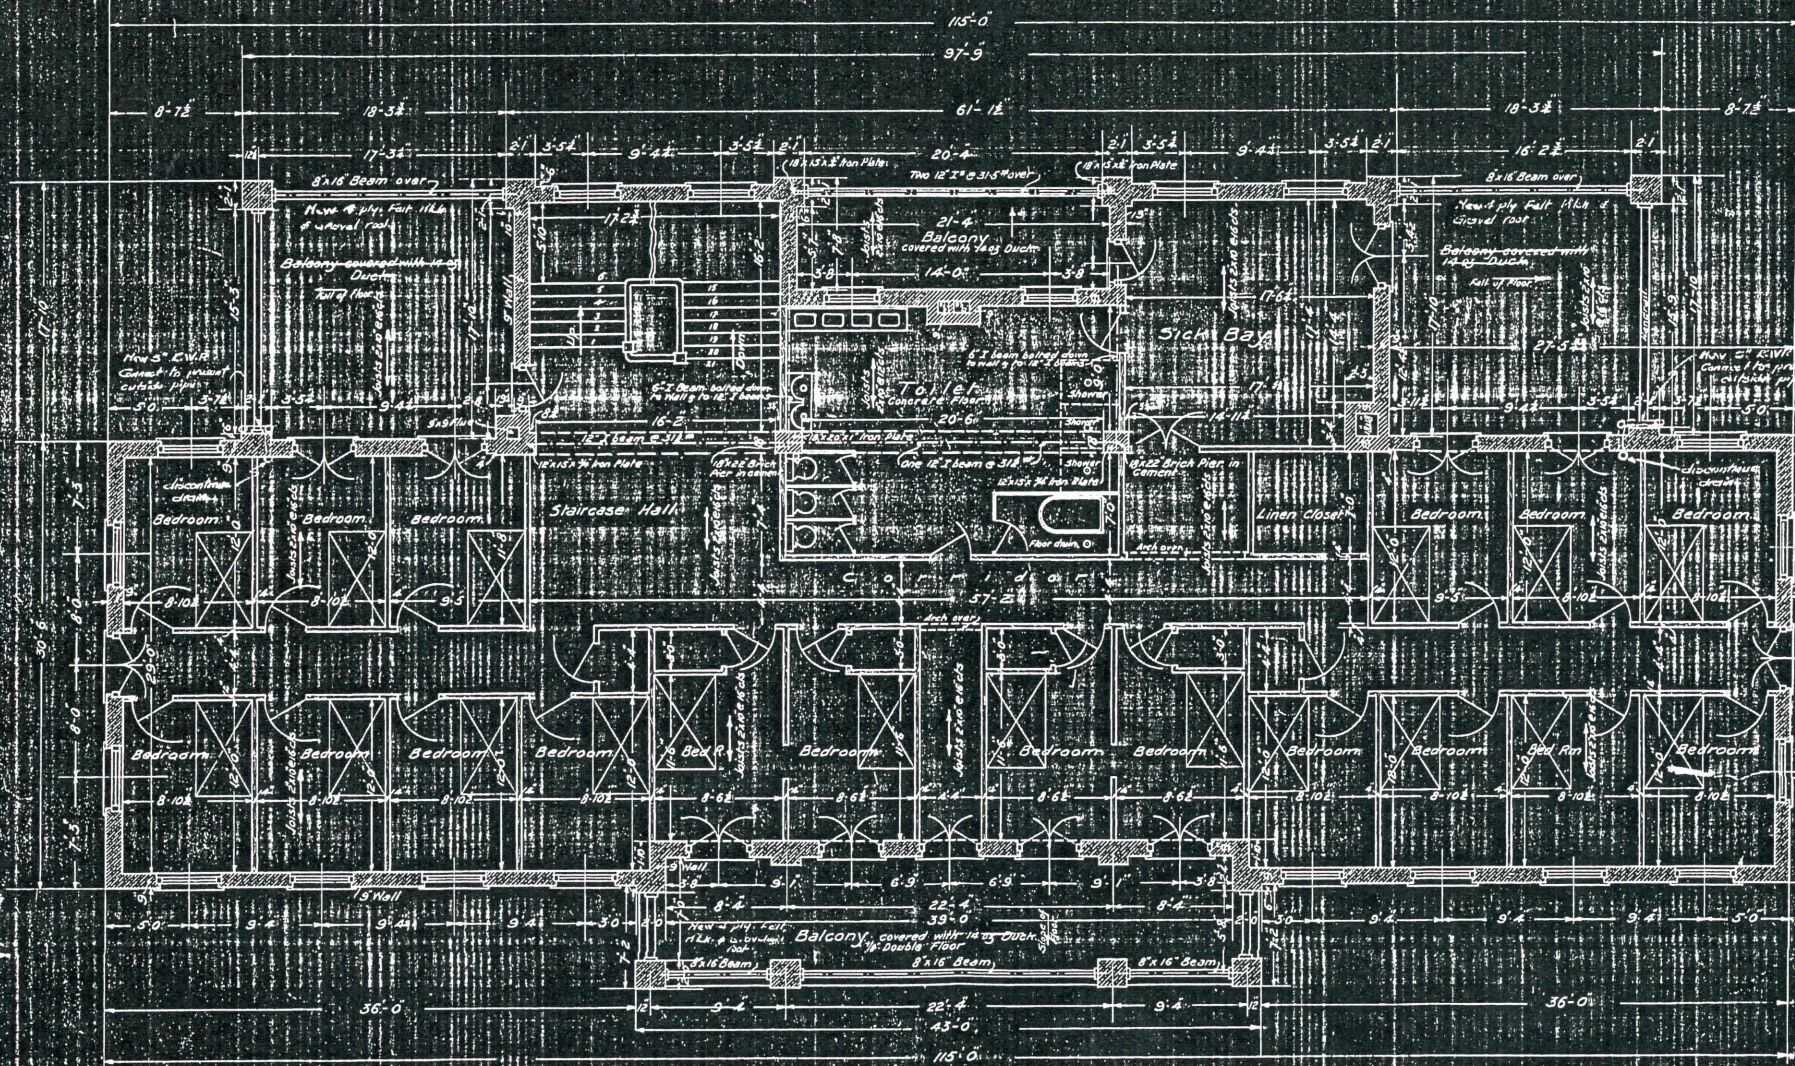

NOTE: Floors to Bedrooms & Corridors on 1st, 2nd & 3rd Floors to be 2" x 8" Birch laid on heavy building paper & 7/8" g. S. flooring. Partitions to be 2" x 4" studs, lathed & plastered.

• SECOND FLOOR PLAN

CANADIAN NATIONAL RAILWAYS
PLAN OF Y.M.C.A. BUILDING

To be erected at:

CAPREOL

ONTARIO

OFFICE: OF THE CHIEF ENGINEER

TORONTO

Geo. C. Brown
Architect
Toronto

Chief Engineer

General Manager

Vice President

Scale 1/4" = 1'-0"

She