

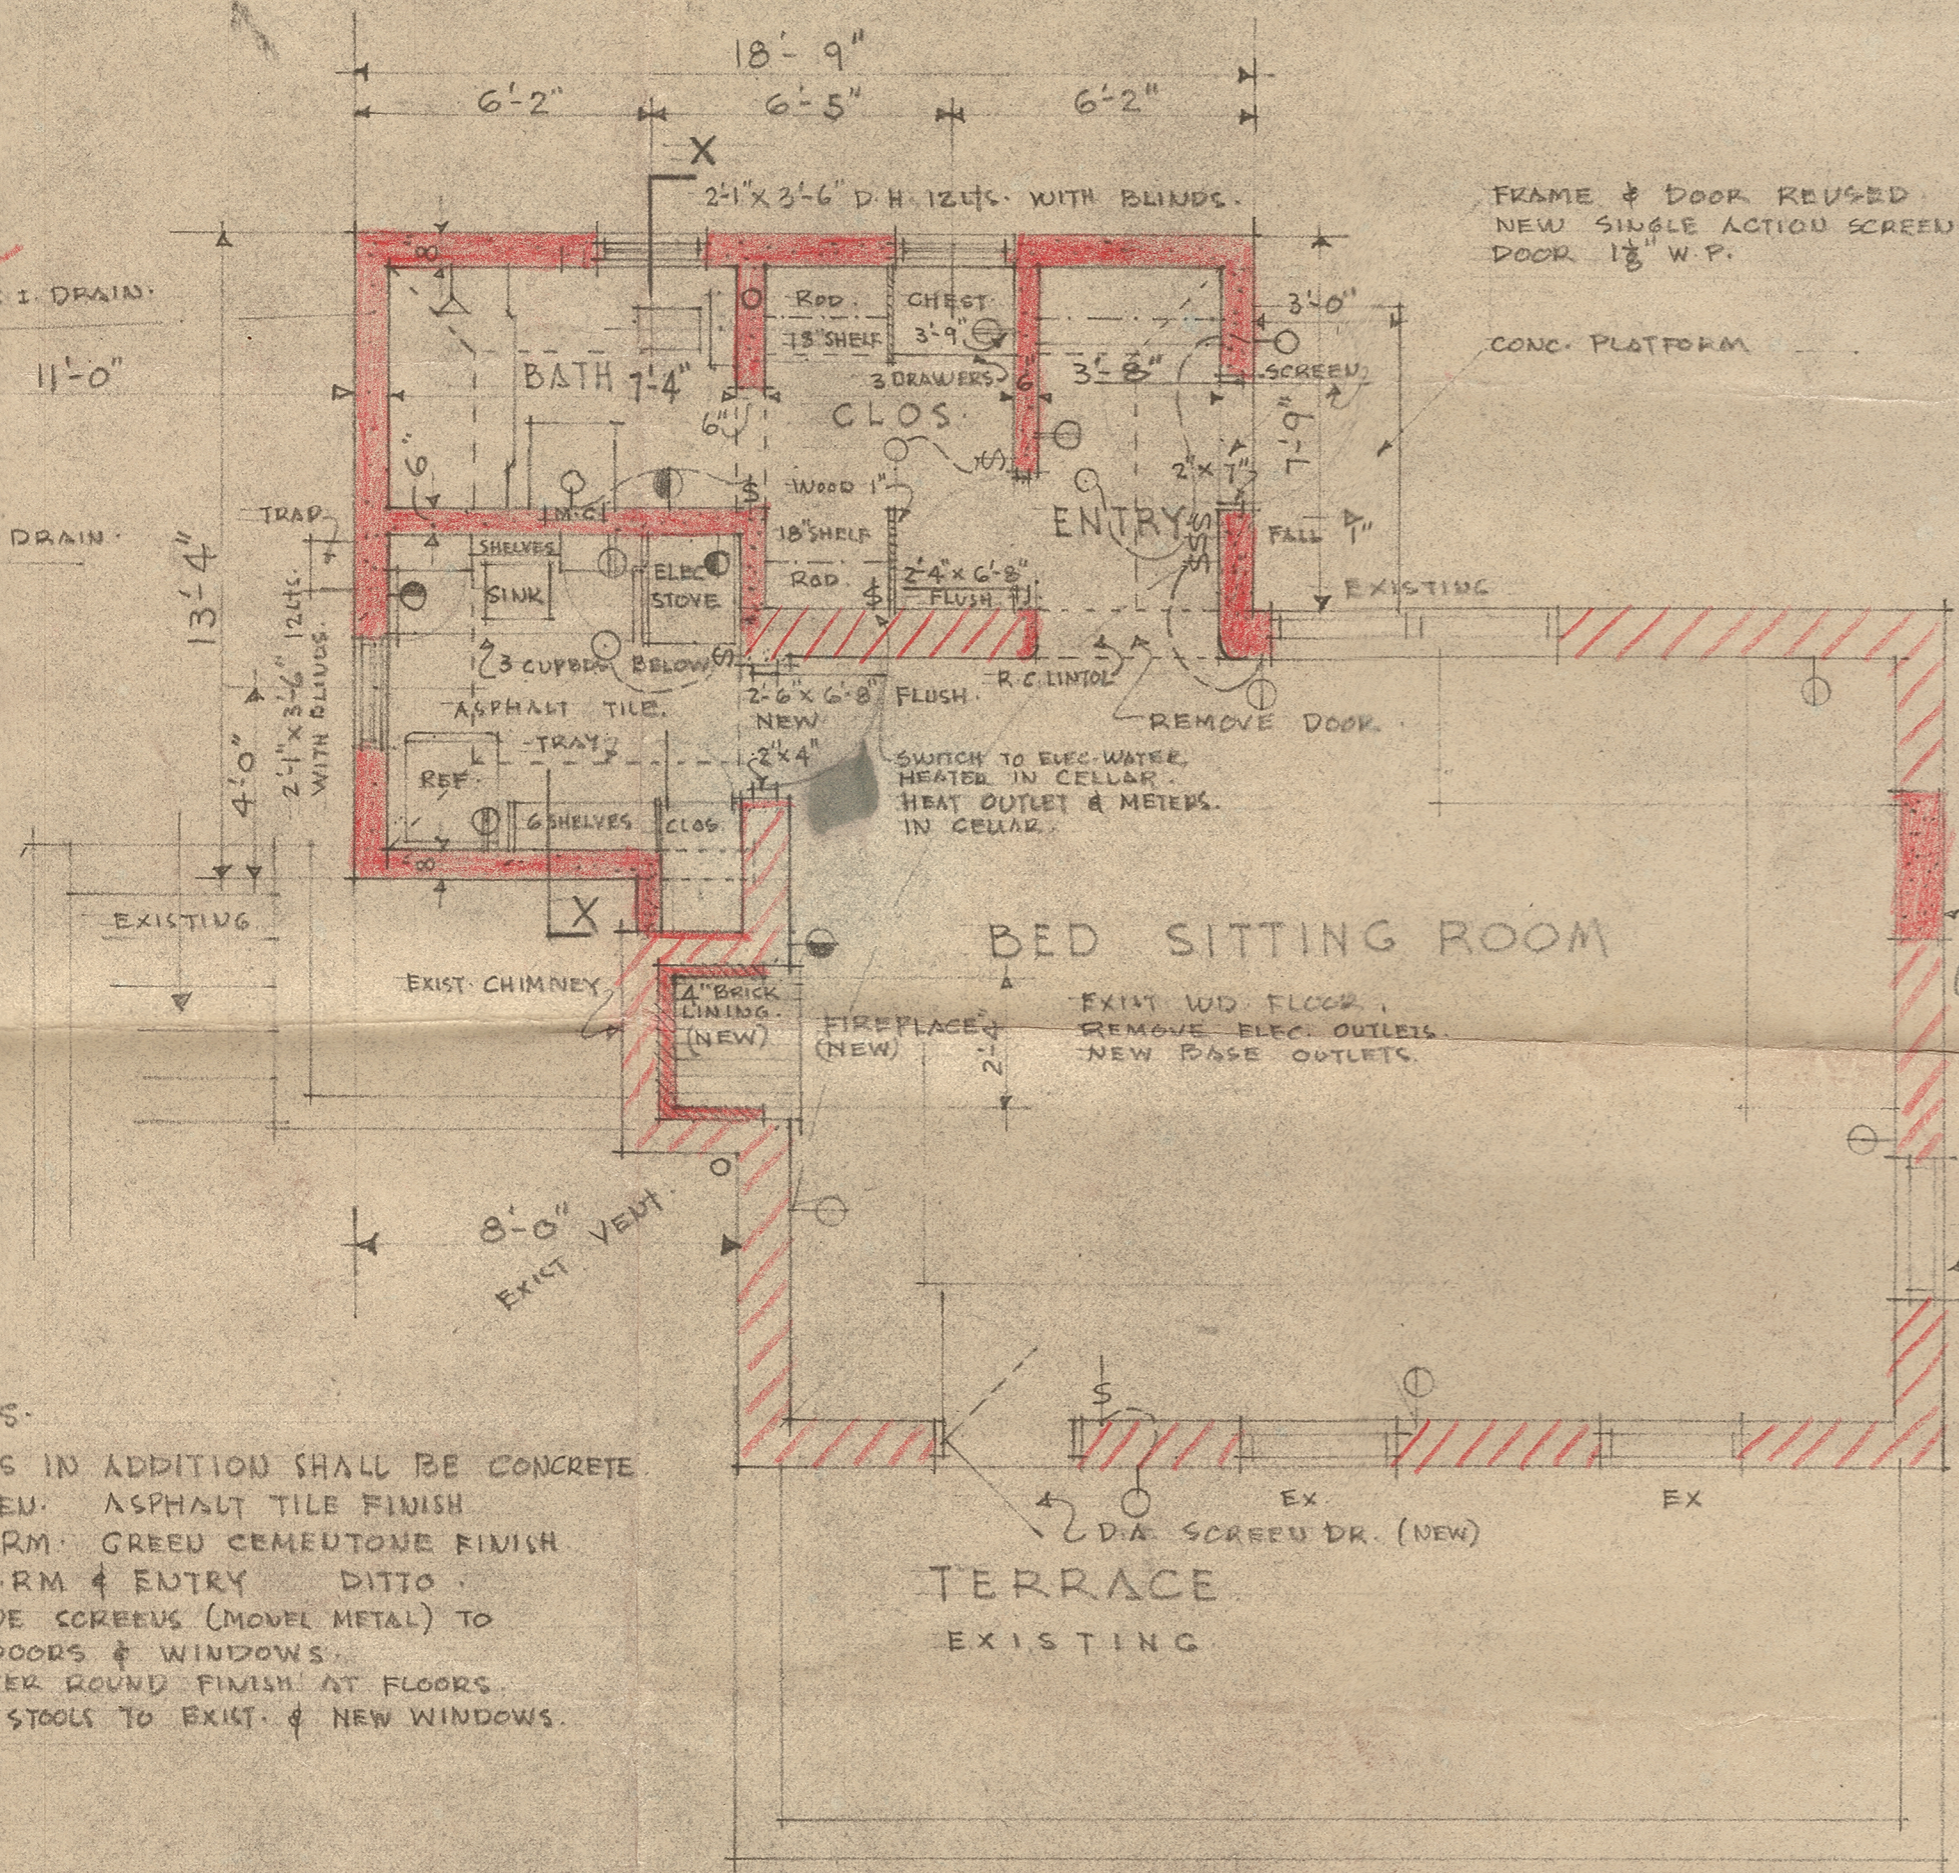


DRAINS TO EXISTING CESS PIT.

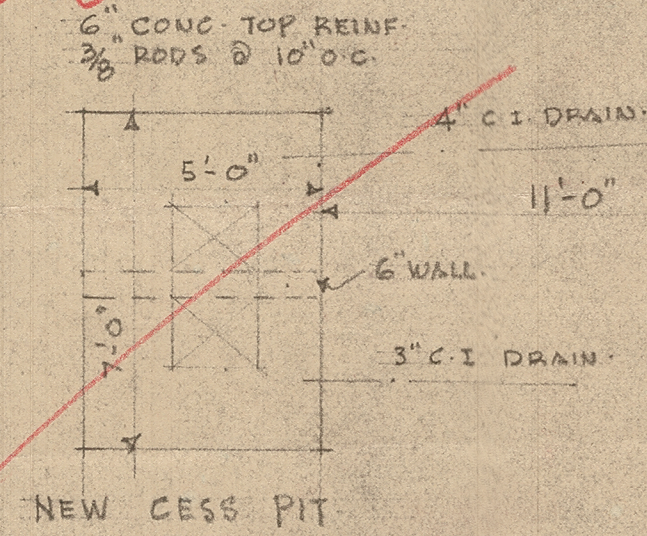


NOTES:
 FLOORS IN ADDITION SHALL BE CONCRETE.
 KITCHEN: ASPHALT TILE FINISH
 BATH RM: GREEN CEMENTONE FINISH
 DRESS RM & ENTRY: DITTO
 PROVIDE SCREENS (MODEL METAL) TO ALL DOORS & WINDOWS.
 QUARTER ROUND FINISH AT FLOORS.
 WOOD STUOLS TO EXIST. & NEW WINDOWS.

FLOOR PLAN SCALE 1/4" = 1'-0"

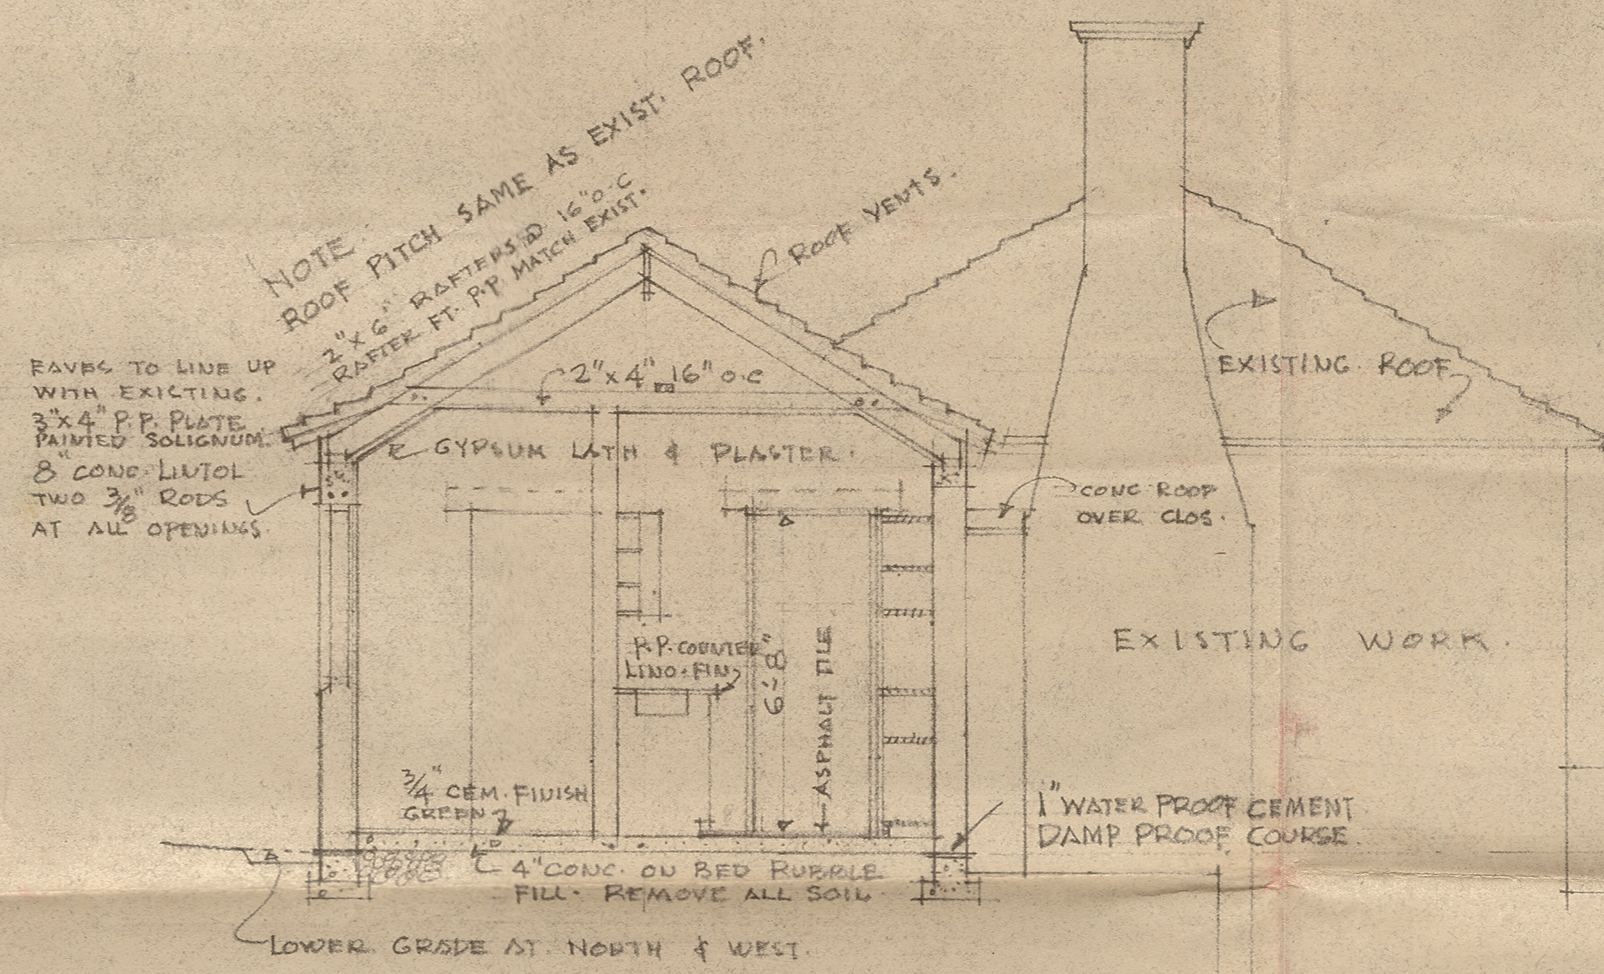

SECTION X-X

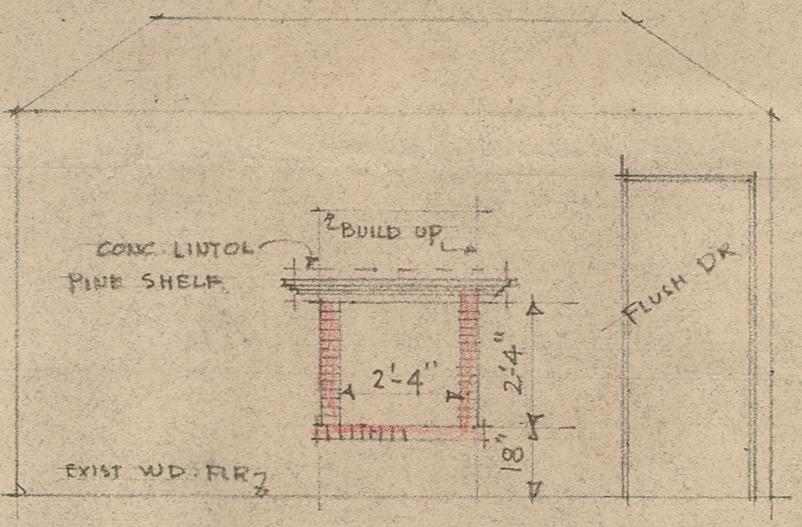

WEST WALL LIVING ROOM

ADDITION TO COTTAGE AT SALTUS GRAMMAR SCHOOL	
ONIONS AND BOUCHARD ARCHITECTS	
HAMILTON	BERMUDA
SCALE 1/4" = 1'-0"	WORKING DRWG.
DATE JUNE 30 1953	REVISIONS
1953	SHEET 2